



Section A - A
Scale 1:100

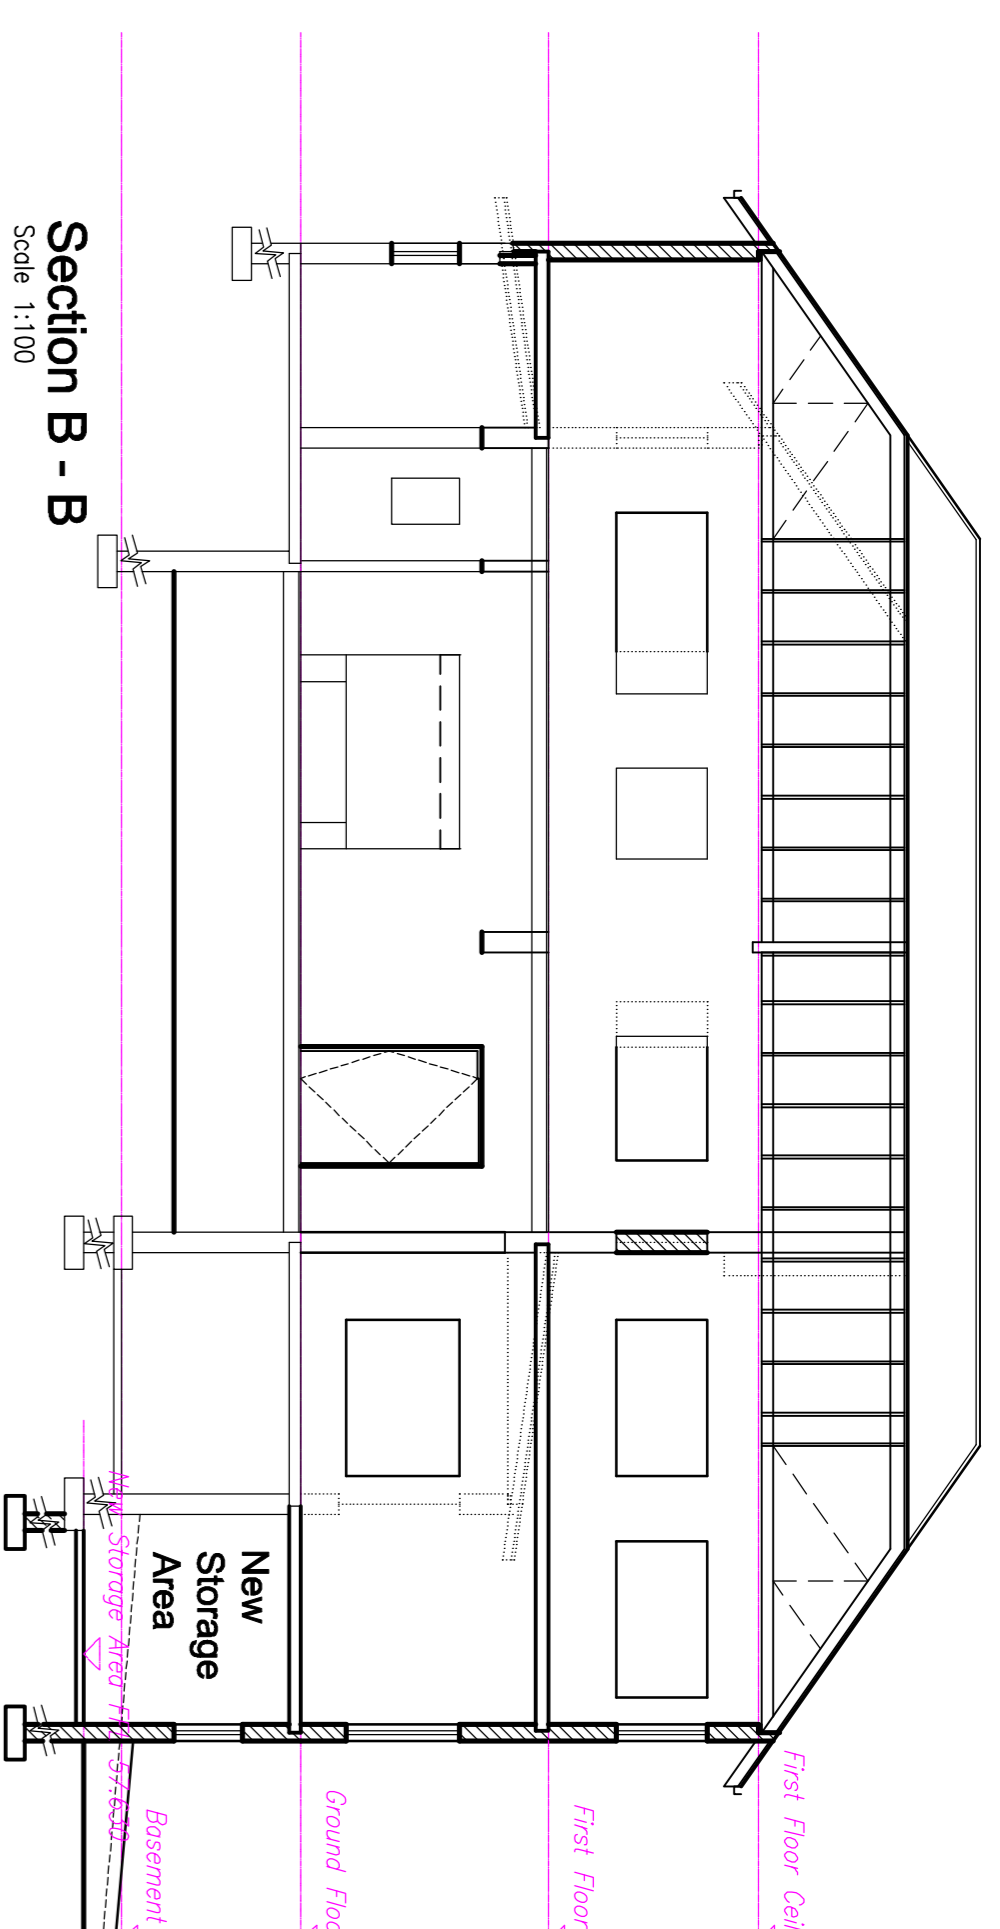

Section B - B
Scale 1:100

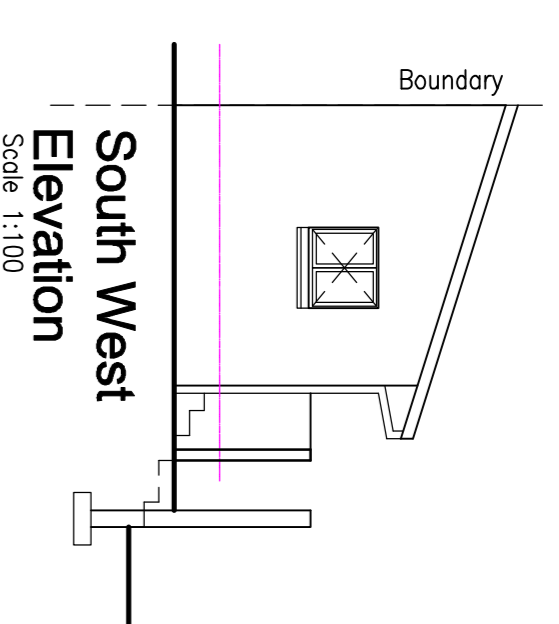


South West Elevation
Scale 1:100




East Elevation
Scale 1:100




West Elevation
Scale 1:100

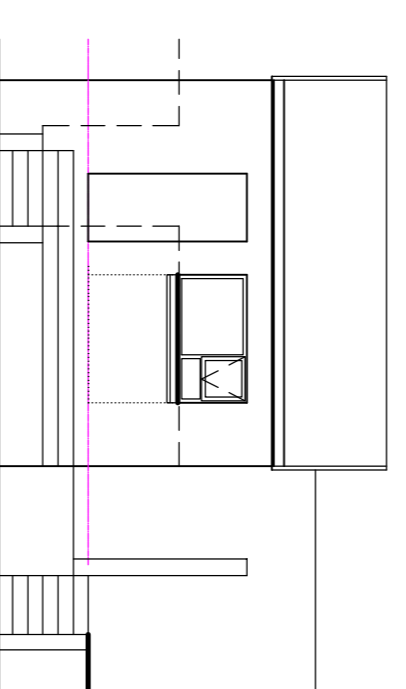

South East Elevation
Scale 1:100

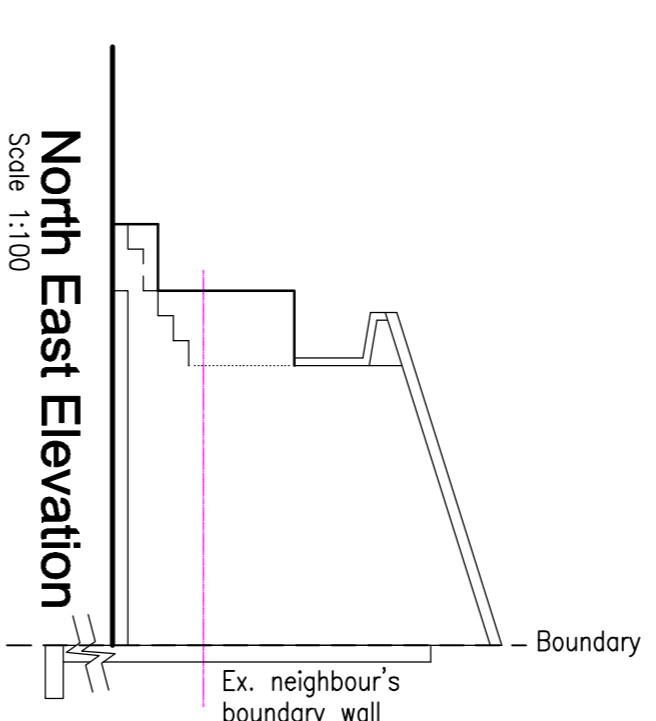

North East Elevation
Scale 1:100

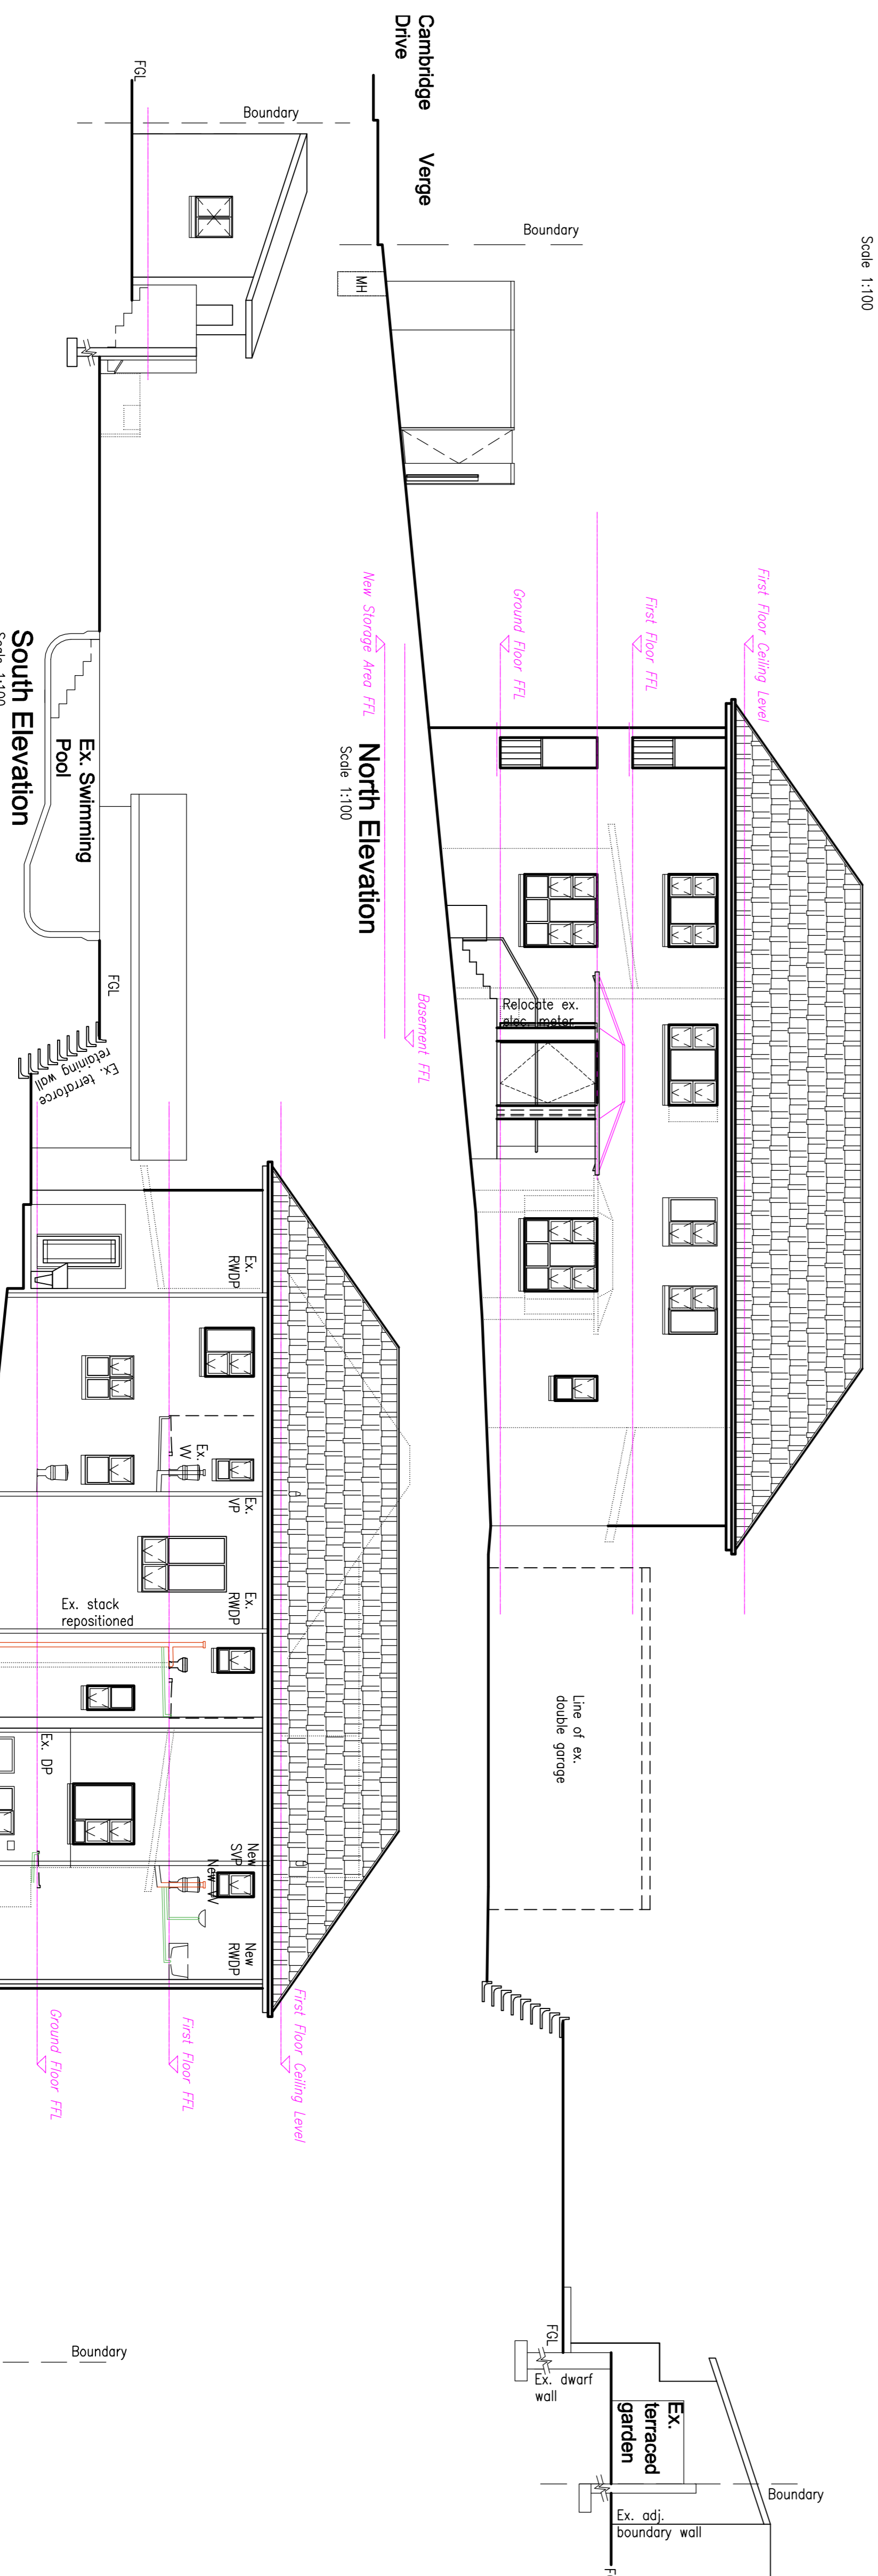

North Elevation
Scale 1:100

South Elevation
Scale 1:100

REVISIONS:		
No.	Date	Description
x	x	x
x	x	x

COPYRIGHT

MAB ARCHITECTS are the proprietors of all rights including copyrights in this material. No reproductions are permitted without written consent and statement. The elements shown on this drawing are prototypical design only. They may not be utilized, altered, the specification changed, or implemented in part or in whole, in any structure without notification and written approval being issued by MAB ARCHITECTS or MAB ARCHITECTS cc.

GENERAL CONSTRUCTION NOTES

1. Figured dimensions are to be taken in preference to scaling from the drawing.
2. All relevant details, levels, dimensions must be checked on site before construction commences. All dimensions should be reported to the MAB ARCHITECTS cc. All dimensions should be checked against requirements, national building regulations & the SANS standards.
3. All work to be carried out in strict accordance with local authority requirements, national building regulations & the SANS standards.

MAB ARCHITECTS
ikhwezi

76 Valley View Road, Durban 4001 • P.O. Box 37069, Overport 4067
Tel: (031) 303 2833 • Fax: (031) 312 0896
Email: admin@mabarchitects.co.za • Website: www.mabarchitects.co.za

PROJECT TITLE & CLIENT INFORMATION
House Kaka

SITE DESCRIPTION
7 Cambridge Drive, Durban North
Case No. 0000 00000

DRAWING DESCRIPTION
Existing House Plan, Elevations Existing
House Plan, Elevations
Submission Drawing

SCALE	PLOT DATE	DATE	DRAWN
1:100	28.09.2013	Aug 2013	SKM

PROJECT NO. DRAWING NUMBER REVISION
13012 P200 0

Owner's Signature: _____ Tel: _____
Date: _____
Architect's Signature: _____ Tel: (031) 303 2833
Drawn: _____
P. No.: Reg. No. # 2214