



# WINDOW & DOOR SCHEDULE

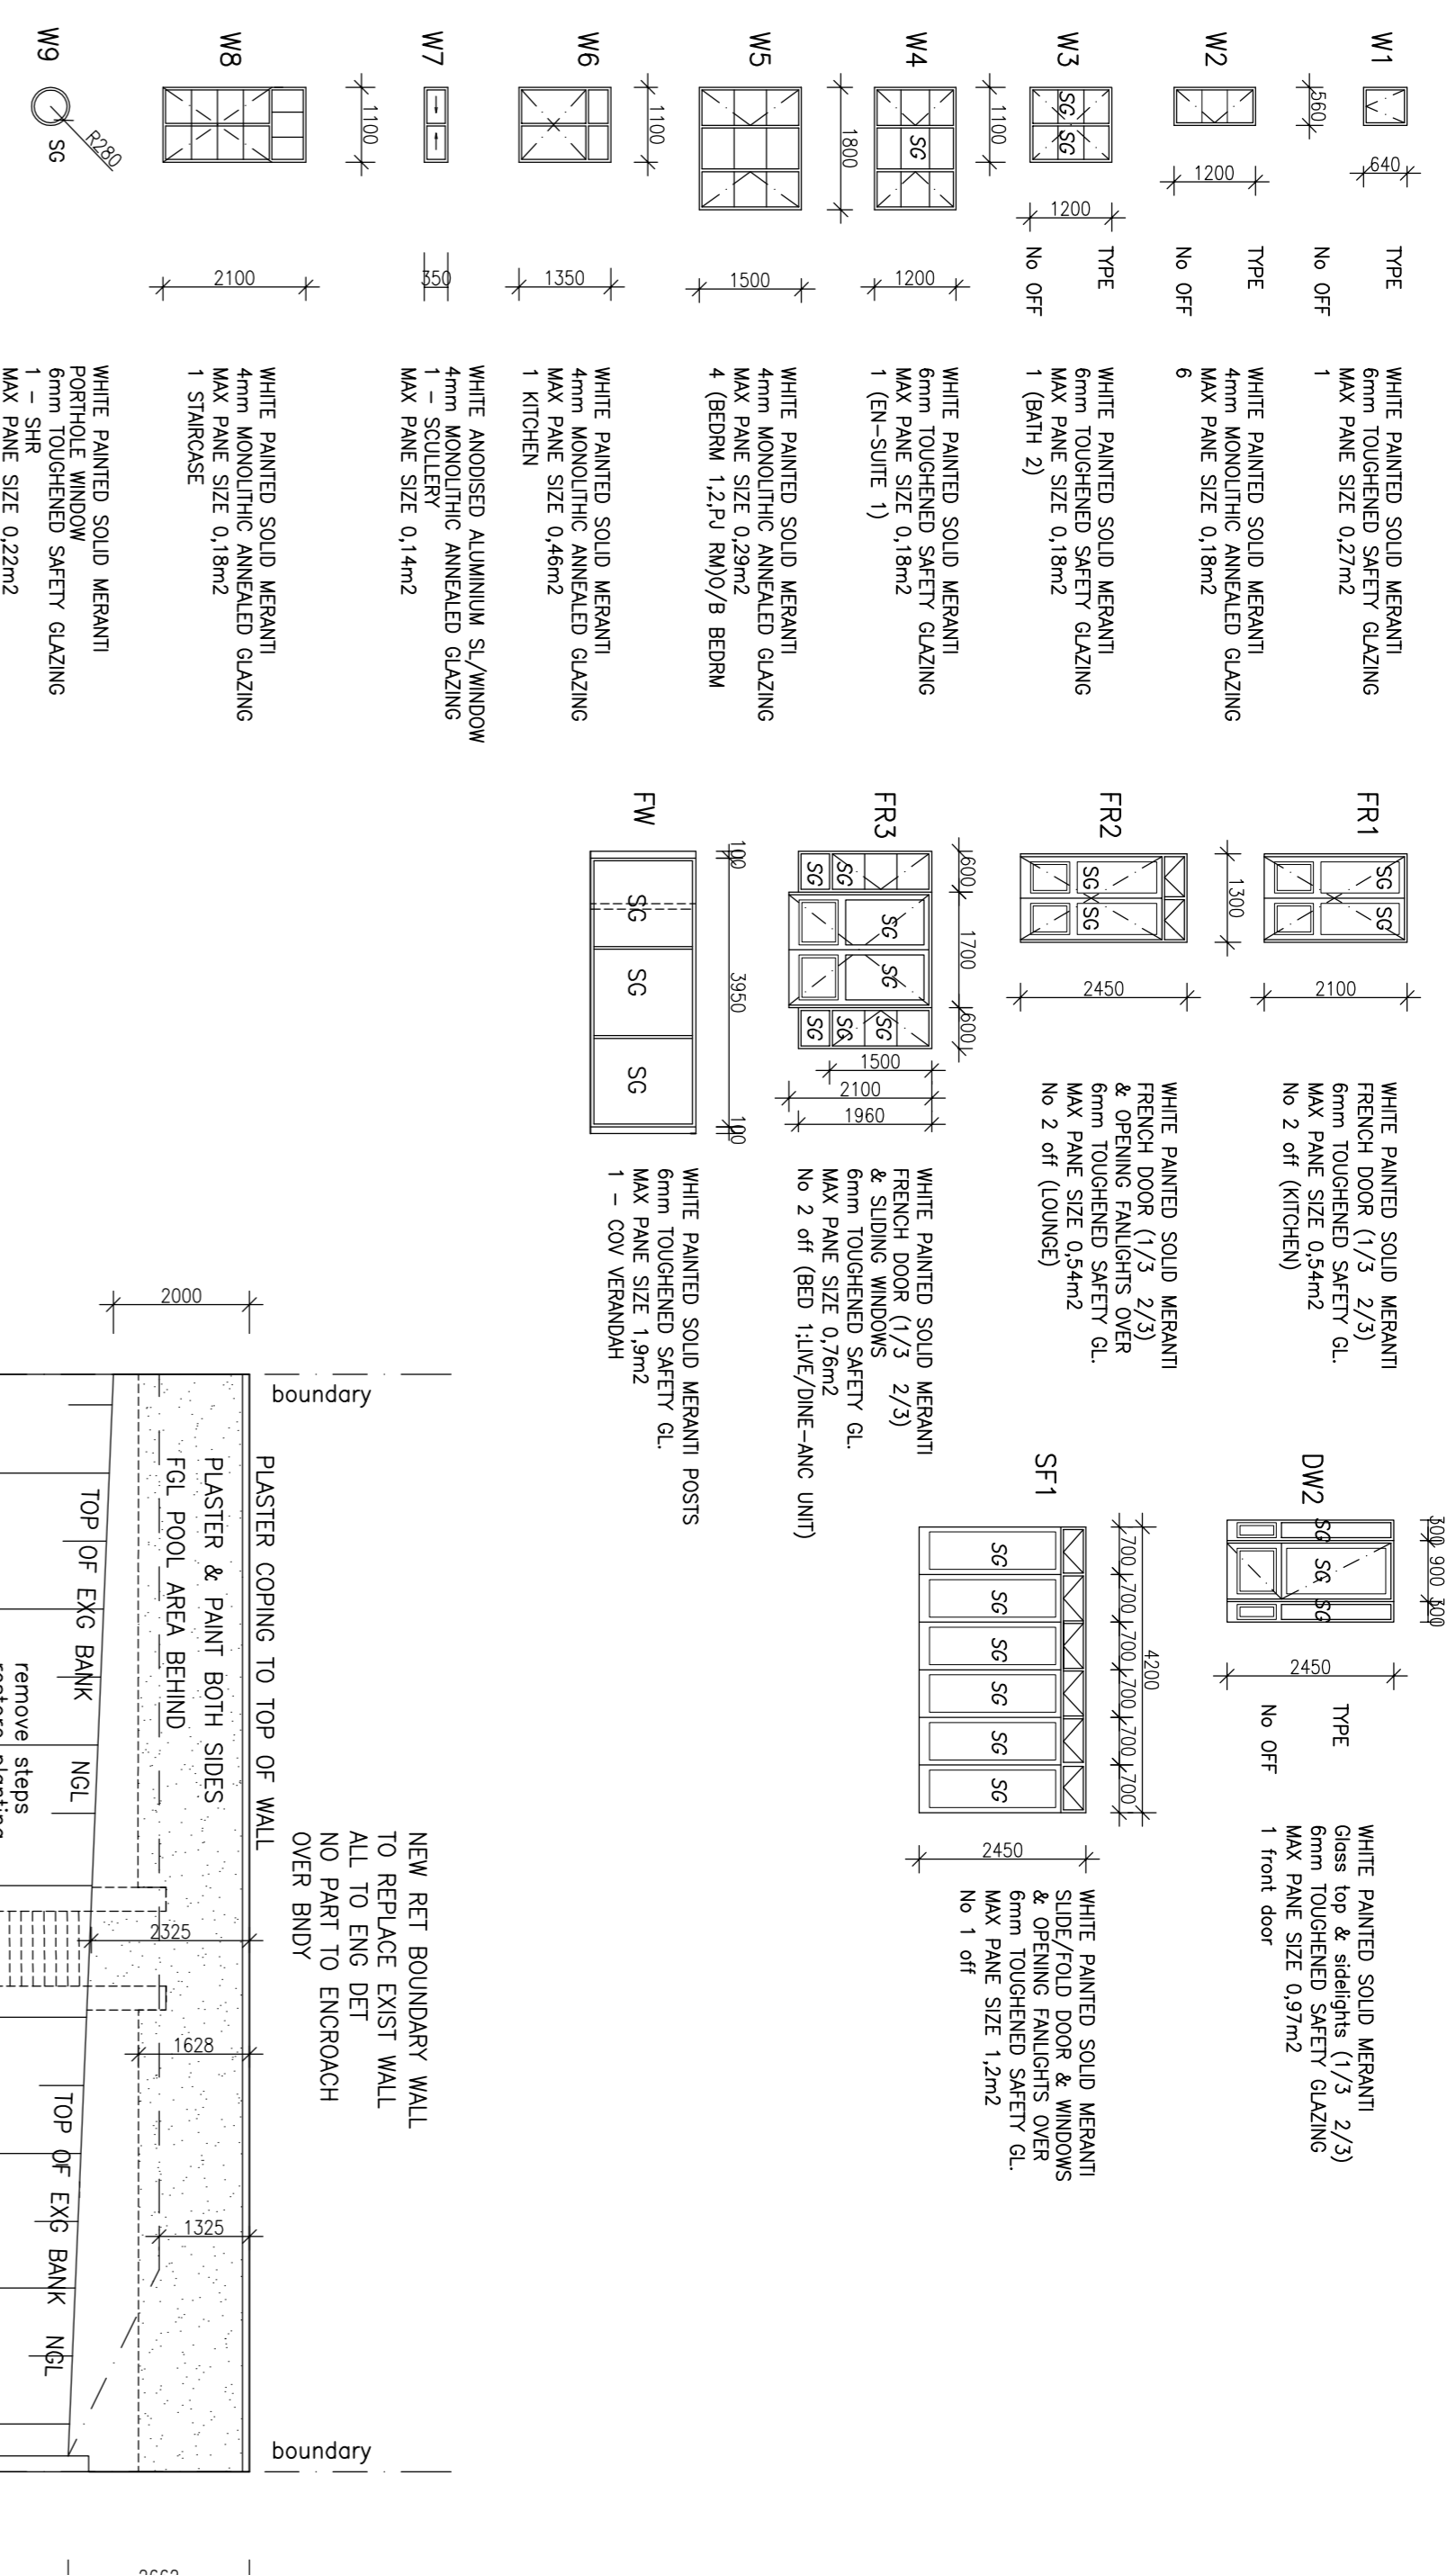

## SOUTH EAST BOUNDARY WALL

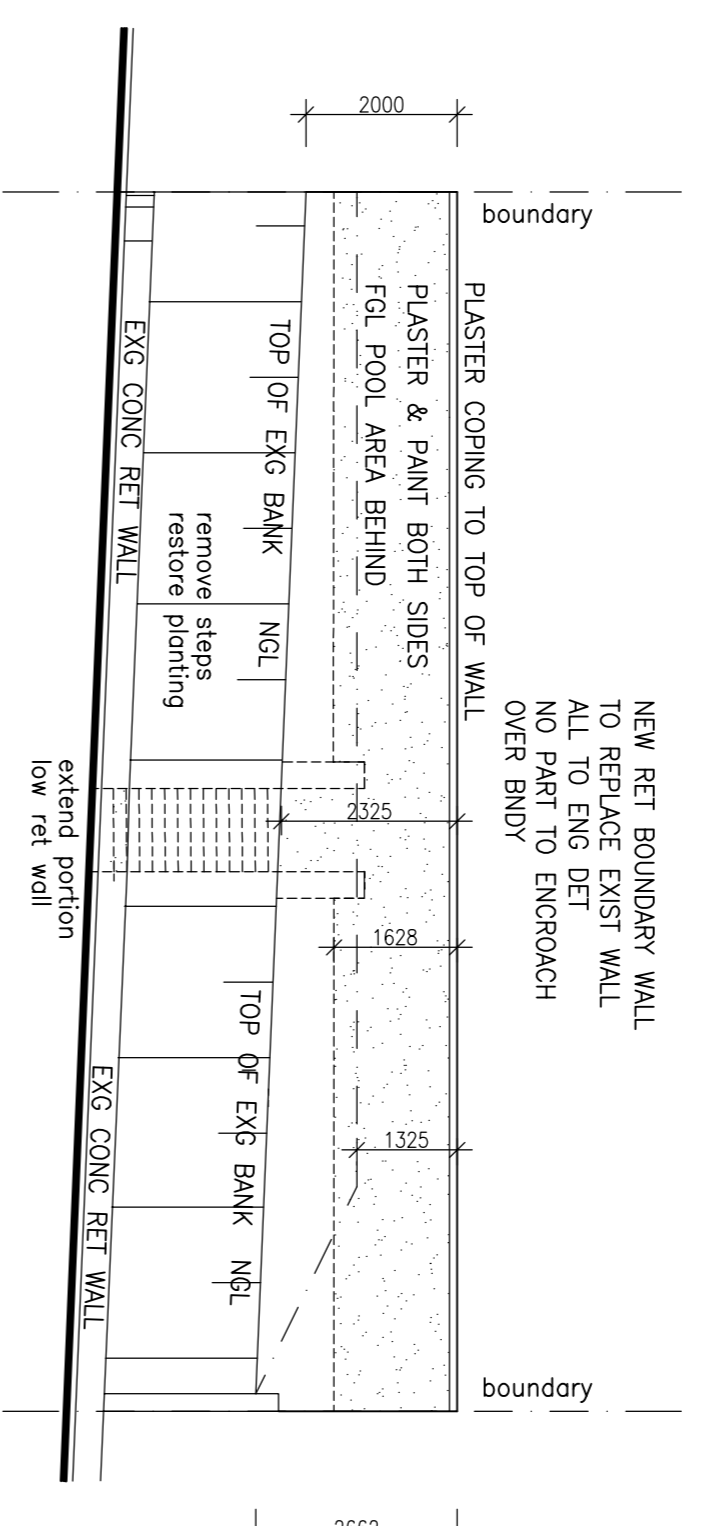

## NOTES


- All reinforced concrete footings/slabs/columns/beams & rework to be done in accordance with the specifications & to be done under the supervision of a Structural Engineer registered with the Engineering Council.
- Foundations to be checked by a Structural Engineer before commencing work.
- All levels & dimensions to be checked on site by contractor before commencing work.
- No dimensions to be scaled.
- On site dimensions to be measured & checked before fabrication of any fitted item.
- The construction of this building is to comply in all respects with SANS 10400.
- All work to be done in accordance with the National Building Regulations & local authority by-laws.
- This drawing is copyright.
- The approval of this drawing is at the discretion of the local municipality.
- All foundation excavations to be checked.
- All competent persons to be checked.
- All piping to comply SANS10400 Part N.
- All girding to be stamped in accordance with SANS.
- All sewer pipes to be Ø100 pvc & waste pipes to be Ø90 pvc pipes.
- Inspection eyes to be provided at all bends & junctions.
- All hot water service pipes shall be clad with insulation with min R-value 1 & to comply SANS 10400-XA.

## POOL NOTES

- POOL TO BE BY SPECIALISTS.
- POOL TO COMPLY WITH SABS 209/1986.
- DISPOSAL OF POOL WATER VIA BREAK PRESSURE TANK TO CONNECT TO STONEY PIPE VIA OPEN CHANNEL WH. SANS 10400 PART D.
- POOL TO HAVE SAFETY NET OR FENCE TO COMPLY.
- EXCAVATED SOIL TO BE SPREAD OVER SITE.
- EARTH LEAKAGE RELAY TO BE FITTED TO ELECT SUPPLY.
- PRECAUTION TO BE TAKEN IN REGARD TO CONDENSATE.

## DETAIL


SCALE - 1:20

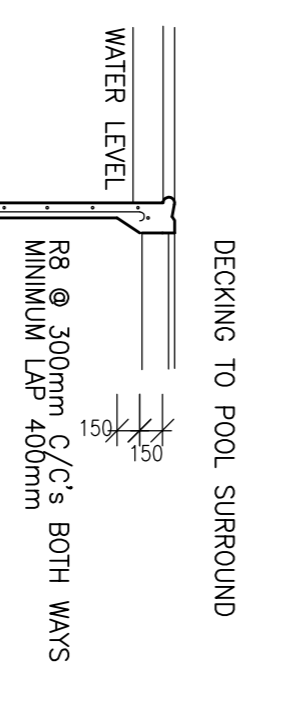


## CHROMADECK SHEETING

REMOVE MOST OF EXIST ROOF (EXCEPT REAR) & BUILD WALLS UP TO NEW ROOF


NEW PC COLUMN & BEAM OVER TO ENG DET  
NEW TIMBER WINDOWS BY SPECIALISTS  
PLASTER & PAINT TO MATCH EXIST  
TIMBER BALUSTRADE 1m HIGH  
EVERITE CLADDING  
PC POSTS  
TIMBER BALUSTRADE 1m HIGH

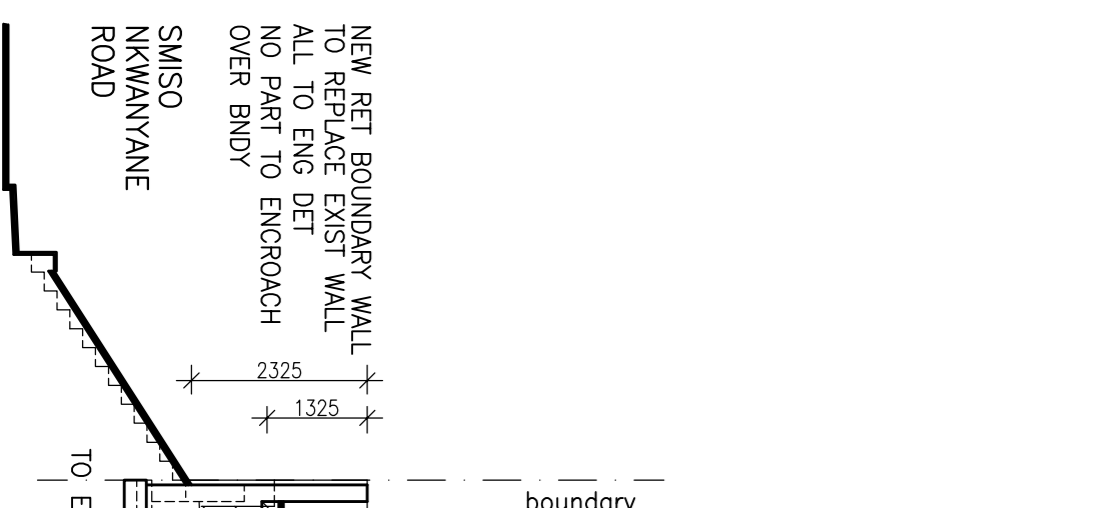


## NORTH WEST BOUNDARY WALL

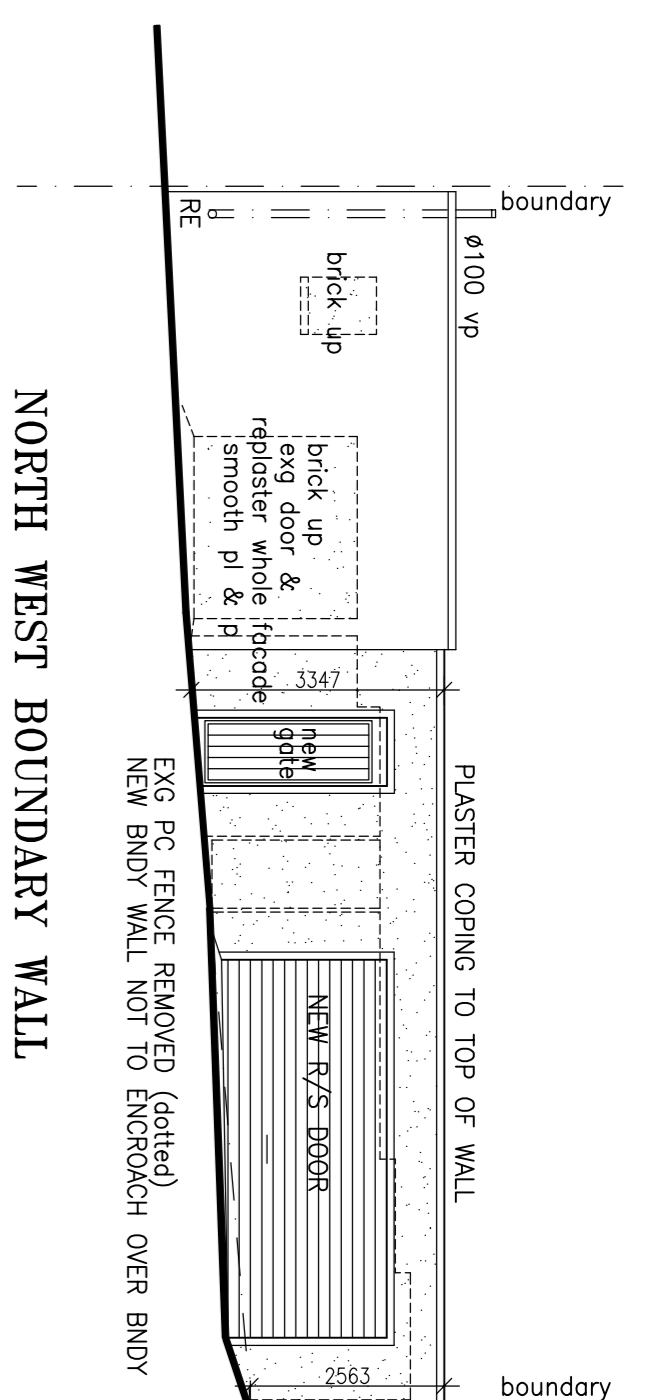

## NORTH WEST ELEVATION

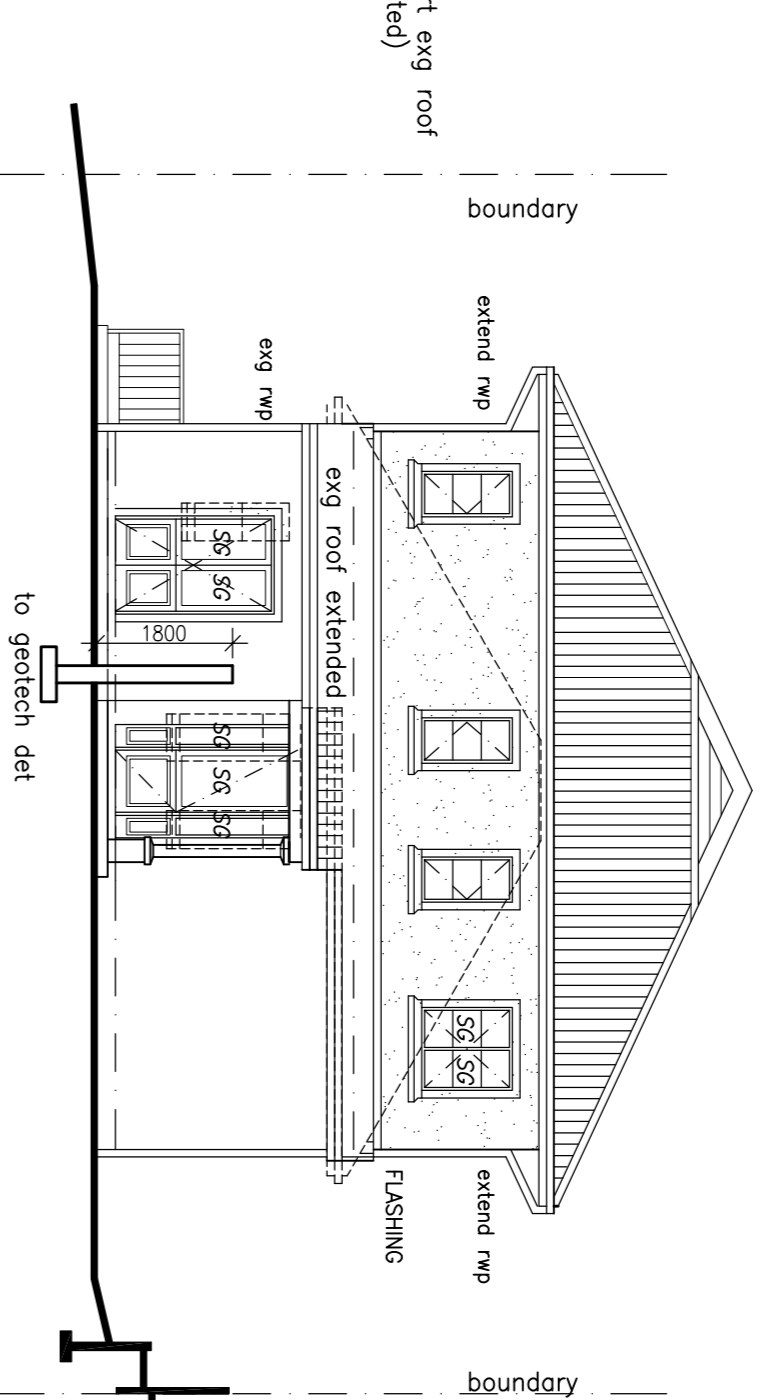


## SE ELEVATION

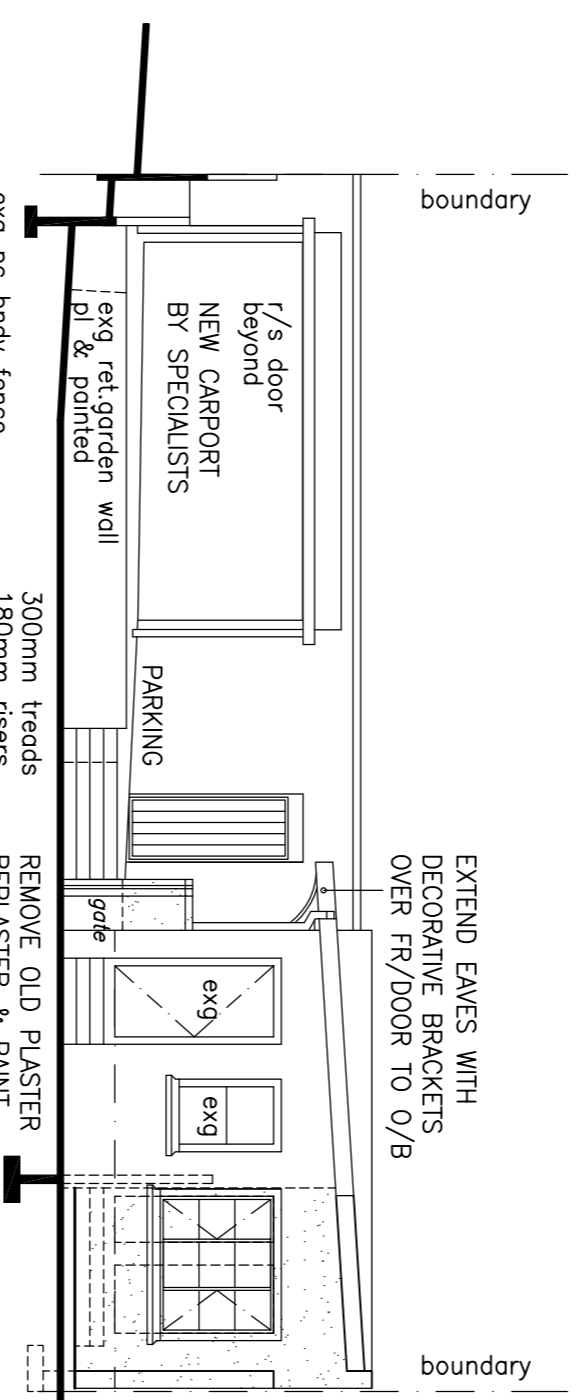

## NEIGHBOURS INFORMATION

NAME	ADDRESS	TELEPHONE	ID No	SIGNATURE

## NORTH EAST ELEVATION

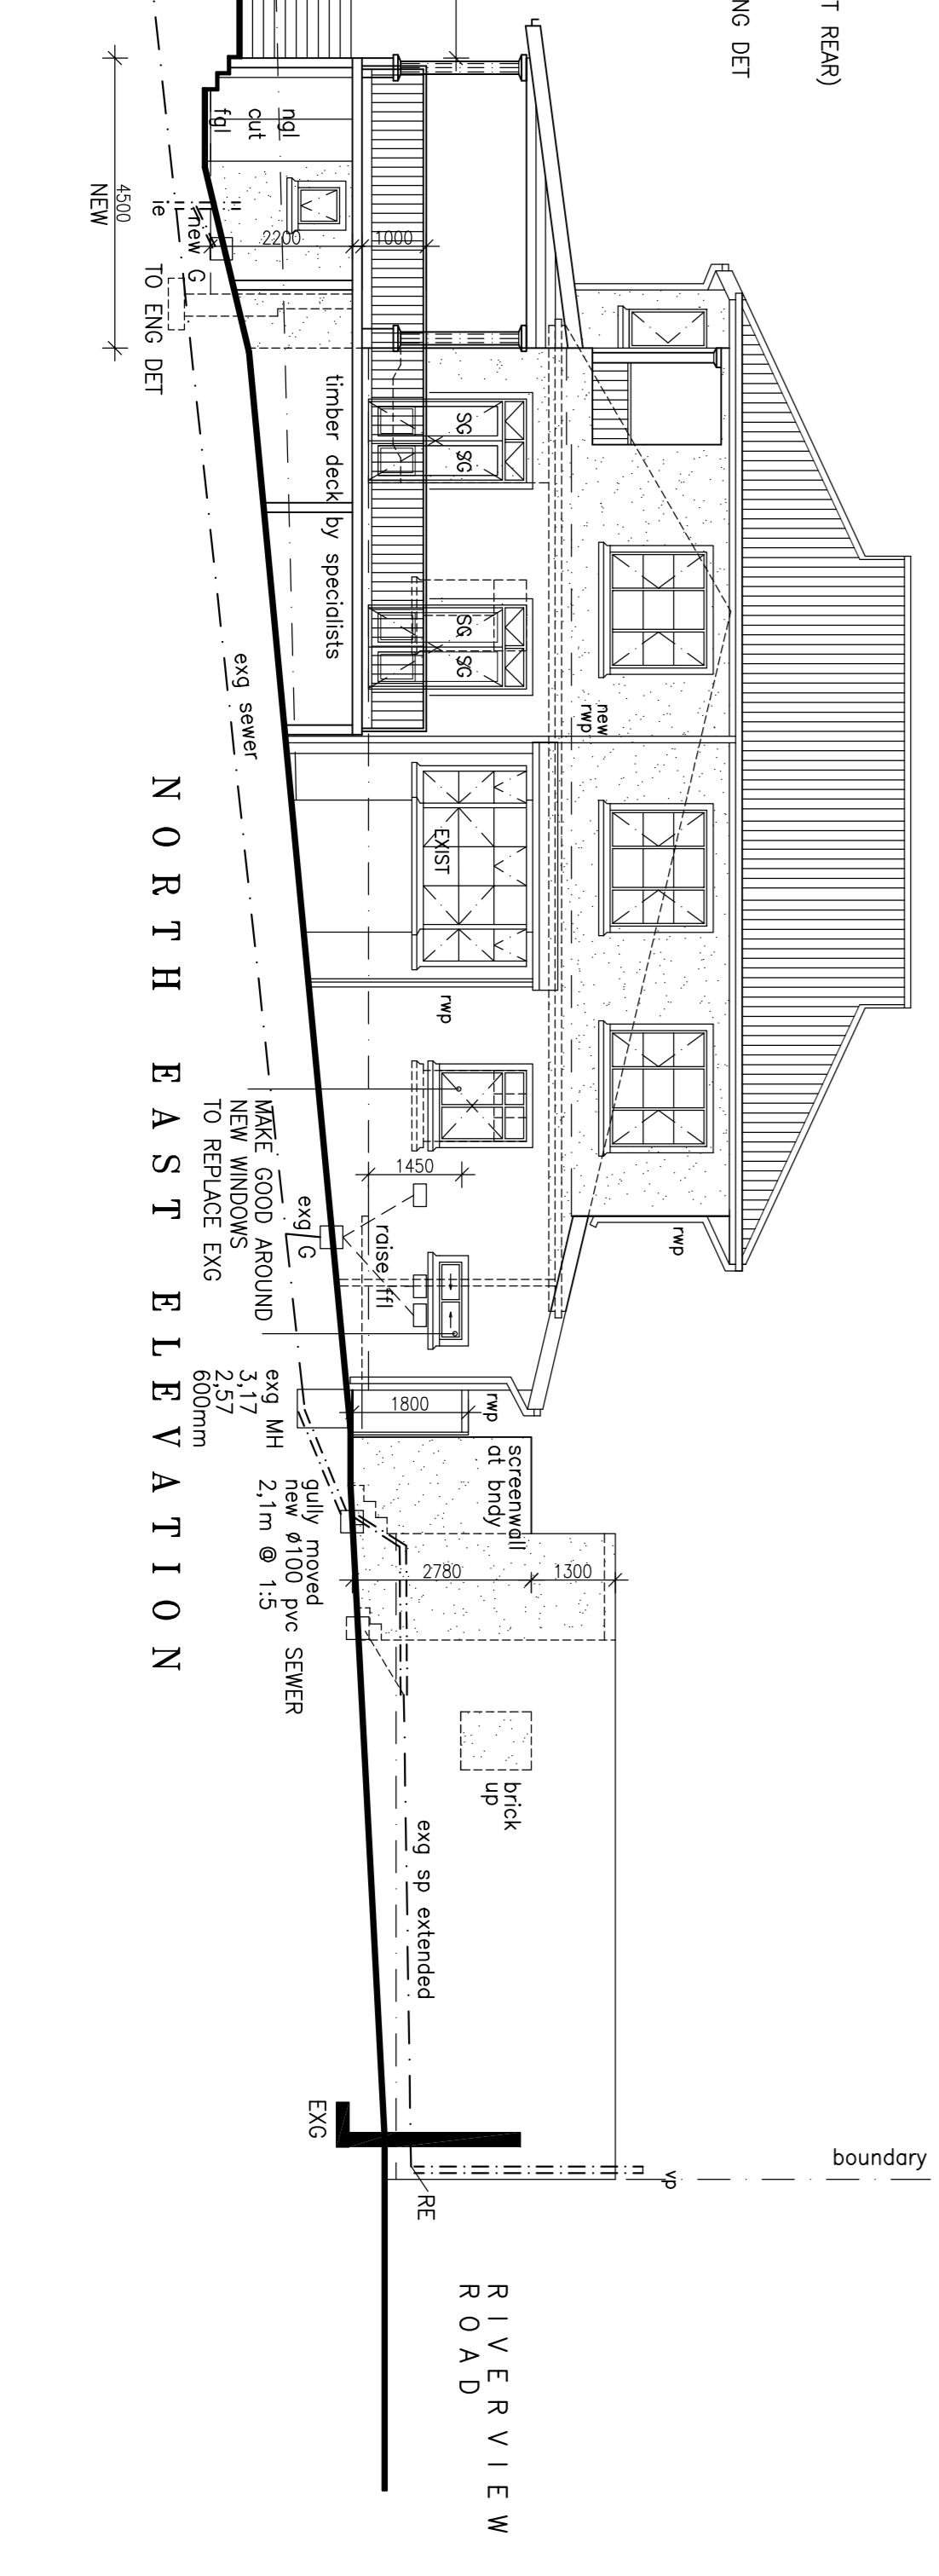

**OWNERS SIGNATURES :**

**SUBMISSION PLAN**

**PROJECT :**  
ALTERATIONS TO EXISTING HOUSE

**OWNER :**  
MRS A J D RAMSAY

**ID No.:** 580252 006089  
**TEL No.:** 083 360 4380

**SITE DESCRIPTION :**  
41 RIVERVIEW ROAD  
MORNINGSIDDE  
POR 3 OF BRF 275 DURBAN

**DRAWN BY :** E C ROBINSON  
25 BEREA HEIGHTS DURBAN 4001  
Tel : 031 3121 774 Fax : 031 312 0413

**DATE :** FEB 2013  
**SCALE :** 1 : 100

**JOB No.:** 2013/02/26  
**DRG.No.:** 02