



SECTION A - A

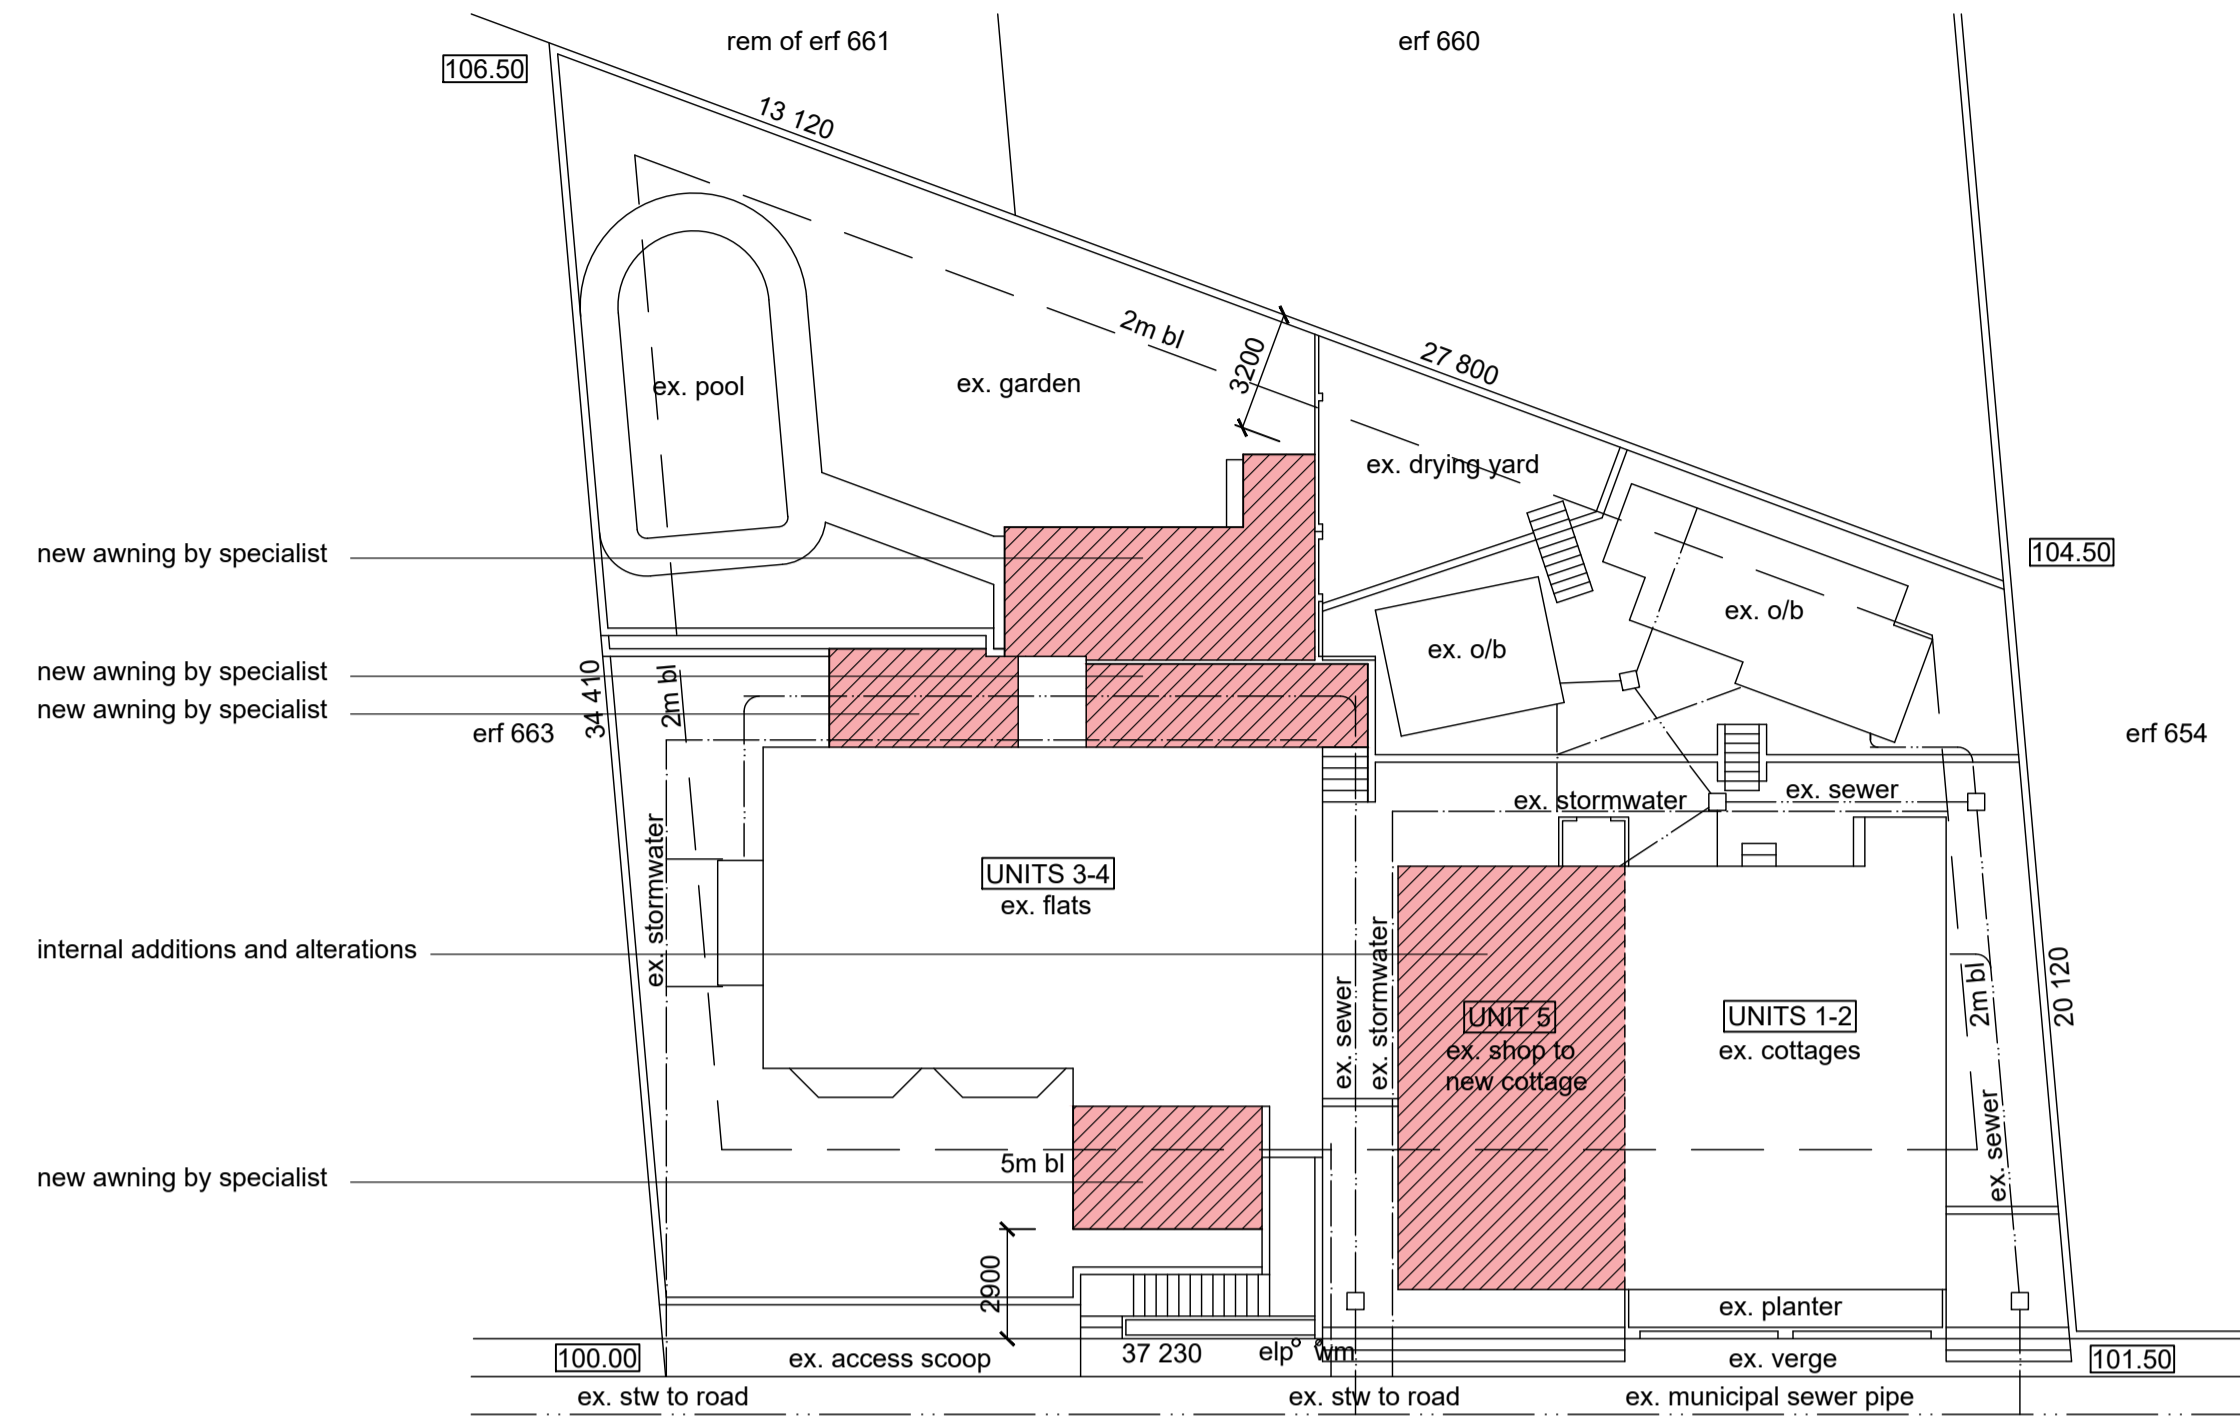

CLAIR AVENUE
SITE PLAN (1:200)

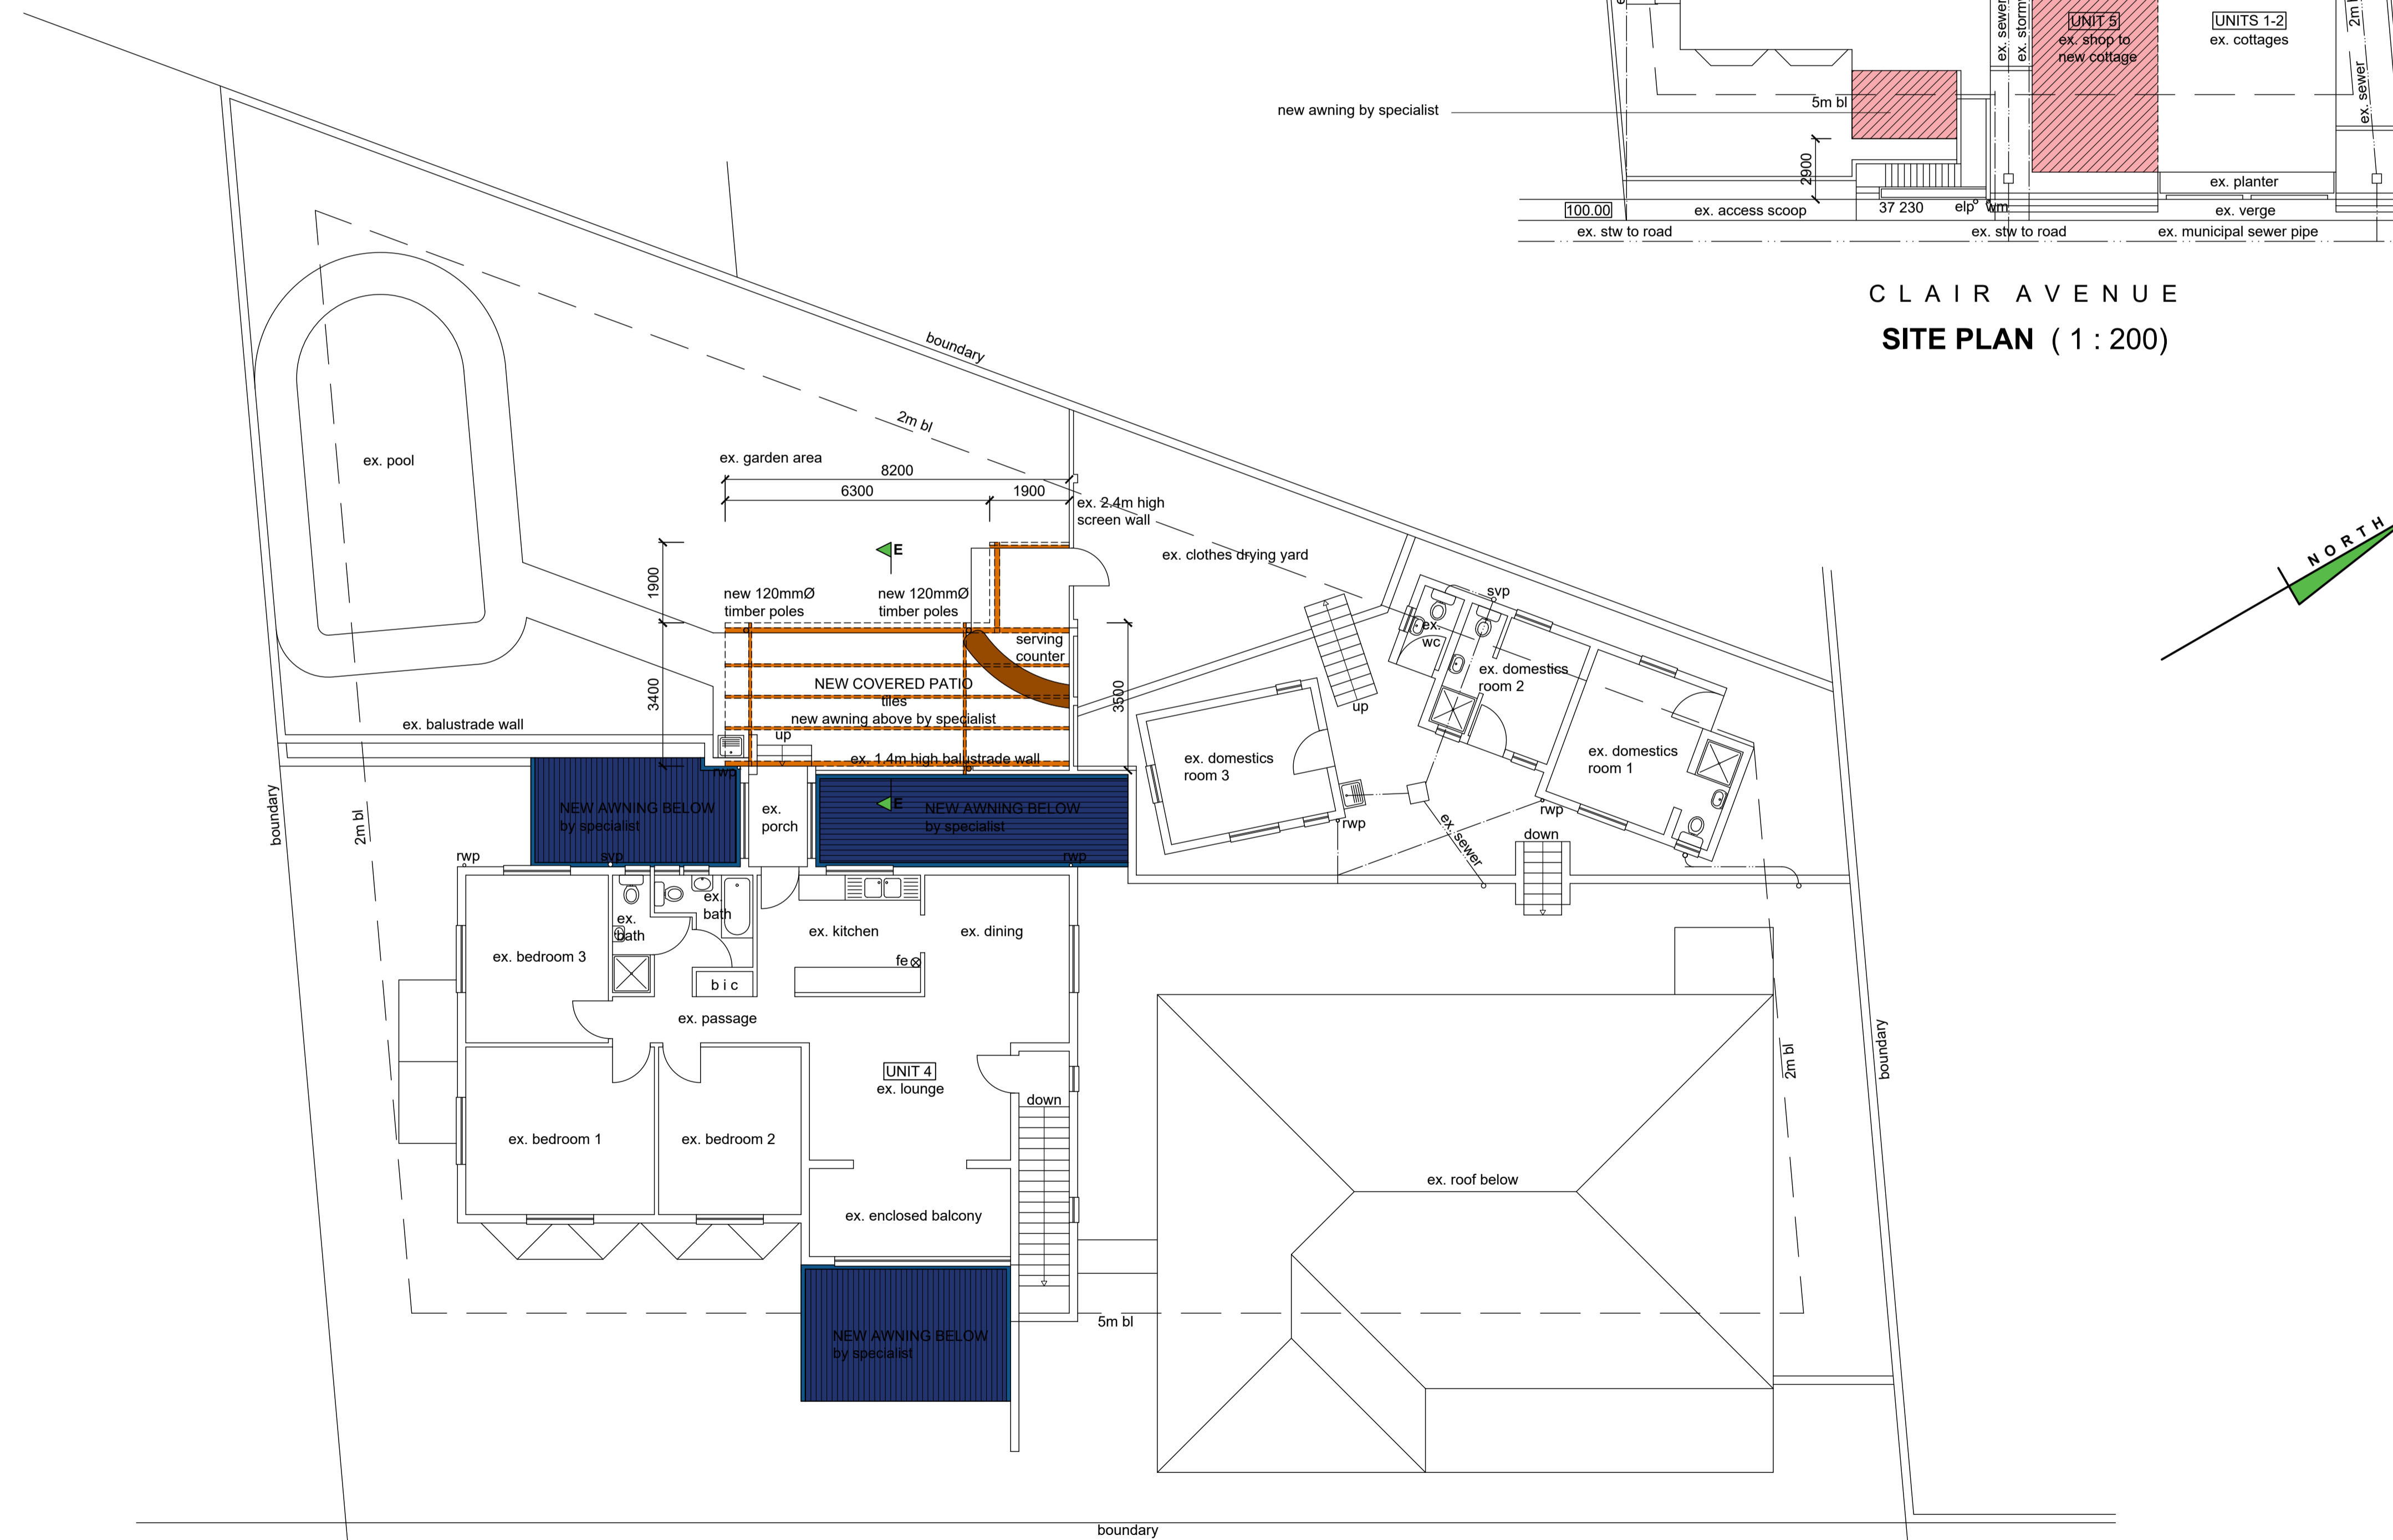

UPPER GROUND STOREY PLAN/ FIRST STOREY PLAN (1:100)

Additional Area = 76.97 m²

M. R. Azmuth 083 556 4941
Client's Signature Contact Number

Rate No. 5668 9098/ 000

PROPOSED INTERNAL ADDITIONS AND ALTERATIONS and NEW AWNINGS AT 14-20 CLAIR AVENUE ON ERF 662 CATO MANOR FOR FOUNTAINLAKE BODY CORPORATE

GRAHAM BRAUM

ARCHITECTURAL DESIGNER
Pr. S. Arch. T
Reg. No. ST0010

13 Helen Joseph Road Durban 4001 Tel : 031-2054142 Cell : 082 454 0441

Email : gpbdesigners@gmail.com

SCALE : 1 : 100/ 1 : 200

CHECKED : G. P. BRAUM

DRAWN/DESIGNED : M. R. AZMUTH

DATE : SEPTEMBER 2022

Drawing No. : 6704/ 22/ 2 of 3