




**SUBSTITUTE PLAN**

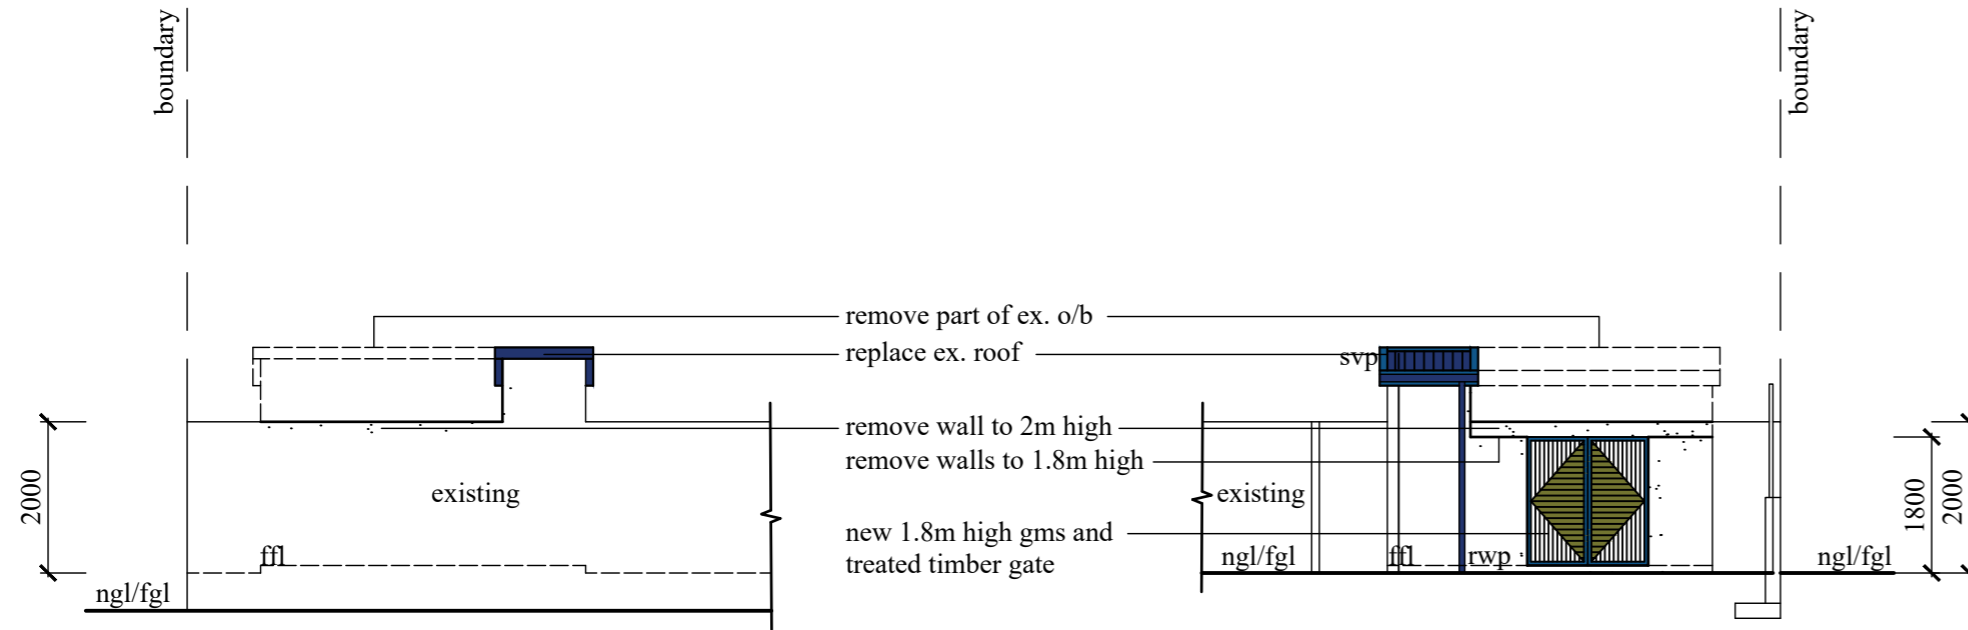


**PARTIAL SOUTH EAST ELEVATION**

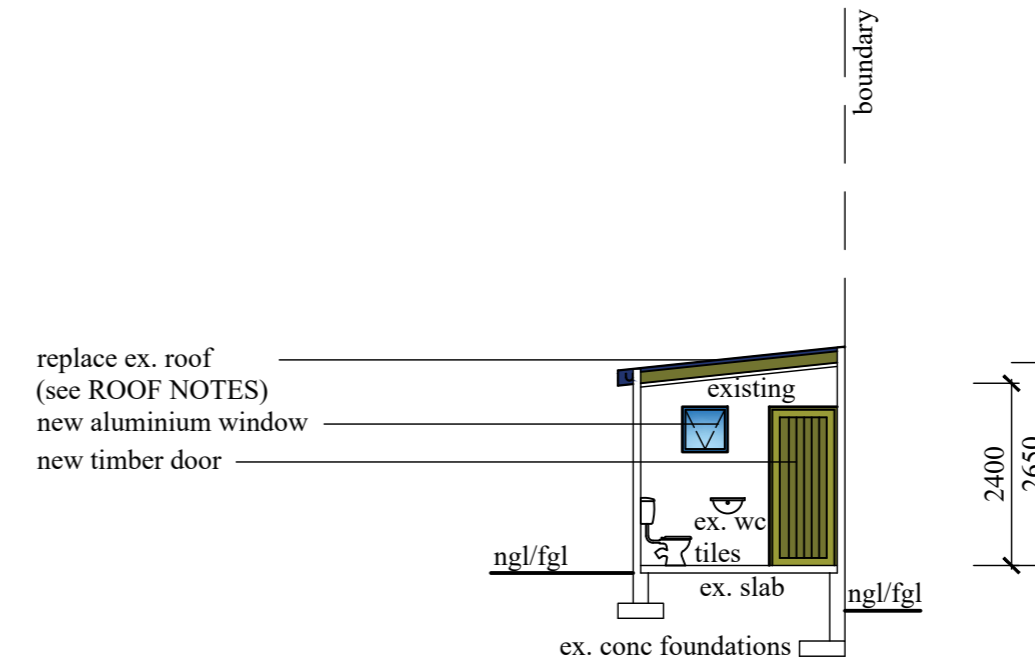


**SECTION E - E**

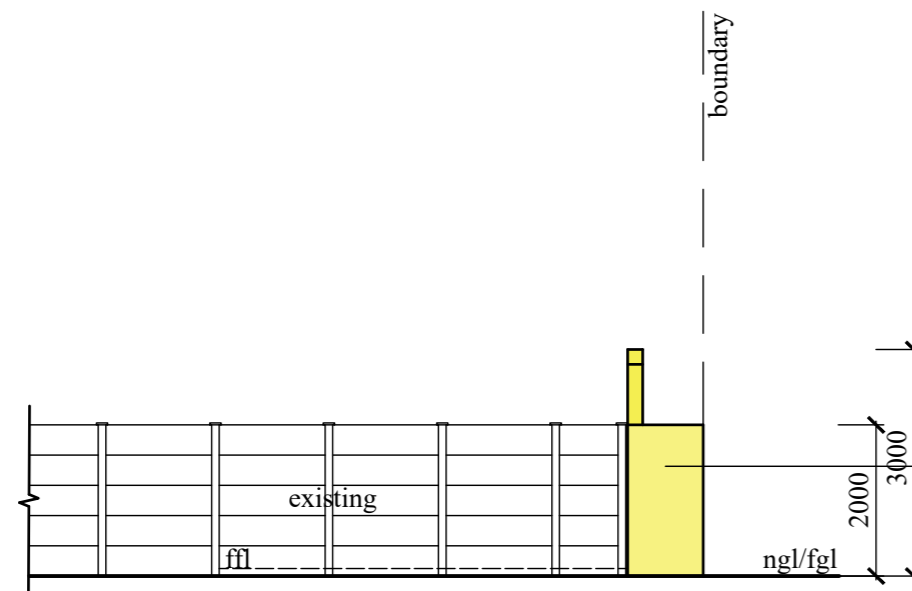

**NORTH EAST ELEVATION**

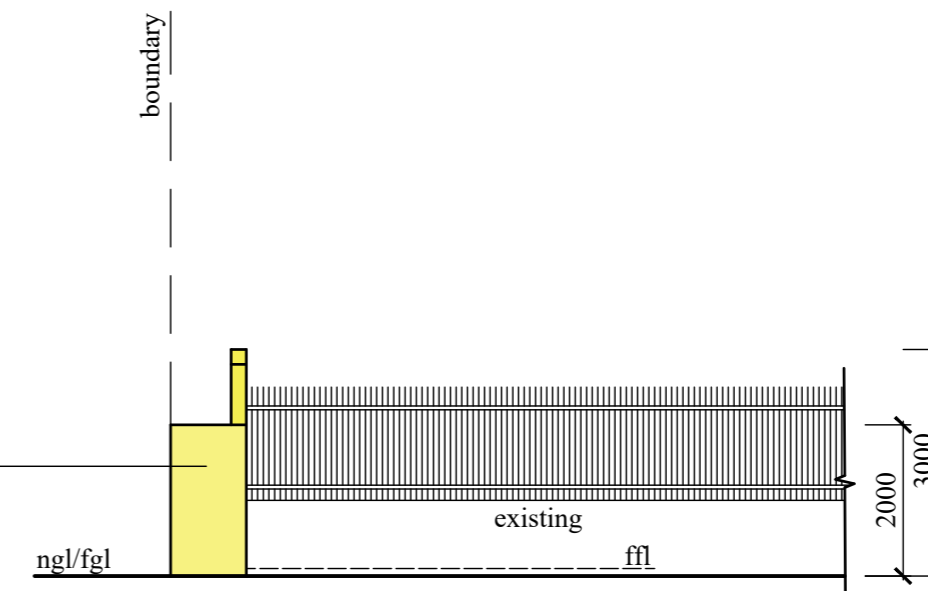

**SOUTH WEST ELEVATION**

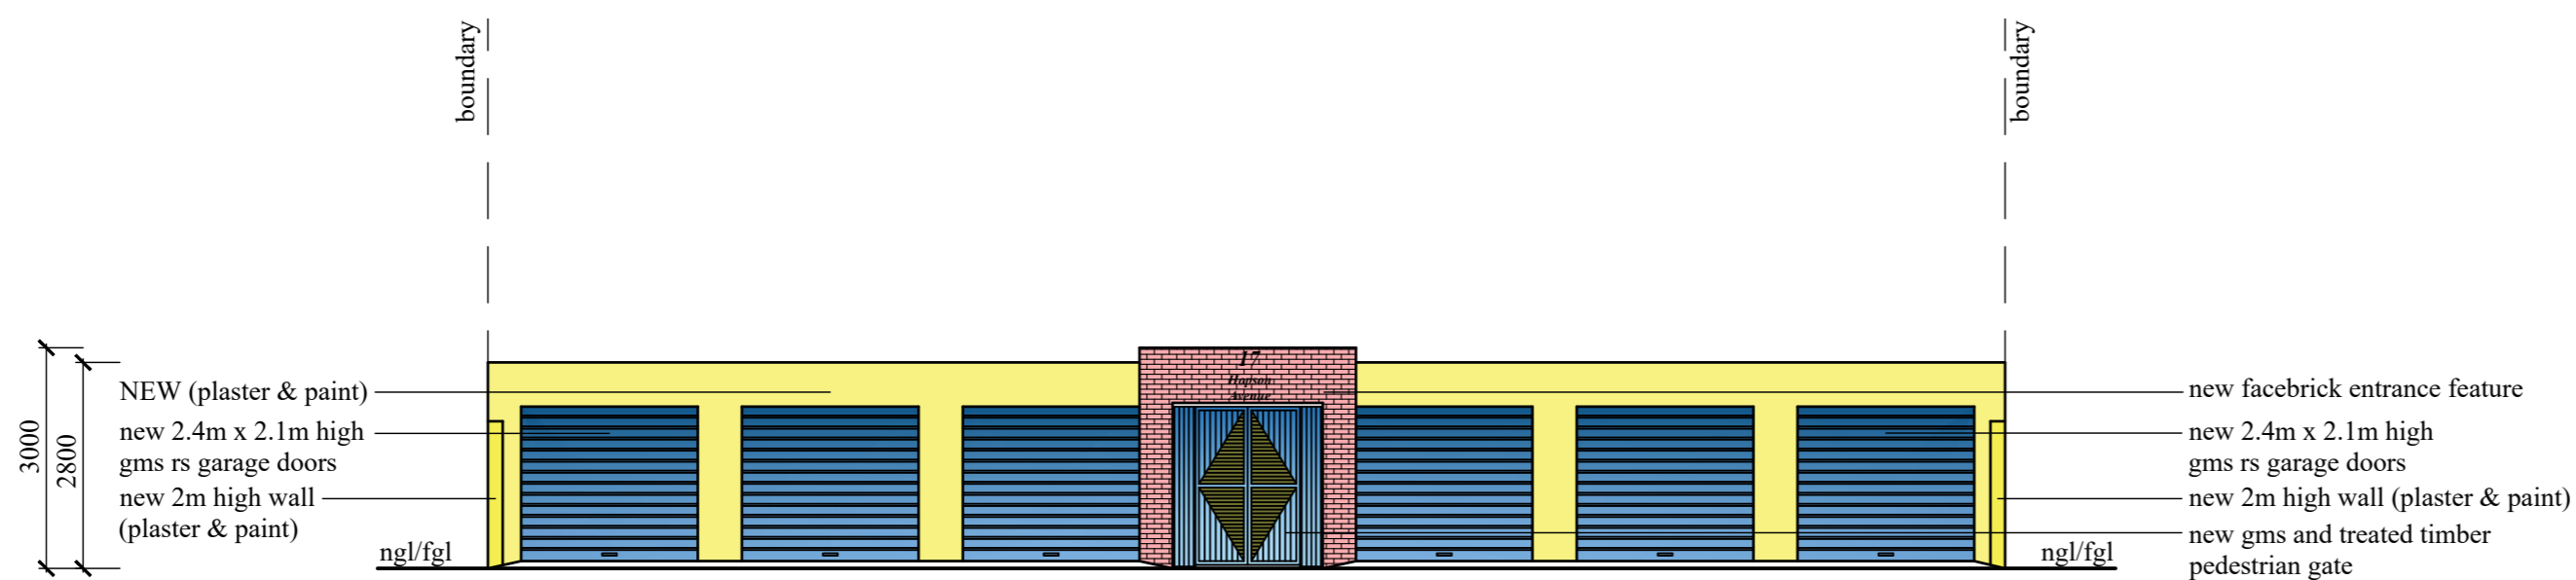

**NORTH WEST ELEVATION**

ADDITIONAL AREA - 355, 44 sqm

*D. Braum* 082 340 3961  
OWNERS SIGNATURE CONTACT NO.

RATE NO. 1110 2041/000

**PROPOSED ADDITIONS AND ALTERATIONS TO EXISTING UNITS FOR NEW RESIDENTIAL ACCOMMODATION AT 17 HOPSON AVENUE ON REM OF ERF 6782 DURBAN FOR BIG JOHN BATA (PTY) LTD**

**GRAHAM BRAUM**

Architectural Designer  
Pr.S.Arch.T  
Reg. No. ST0010  
360 Umbilo Road Tel: 031-2054142  
Durban Cell: 082 454 0441  
4001  
gpbdesigners@gmail.com

SCALE 1 : 100  
CHECKED G. P. BRAUM  
DRAWN M. R. AZMUTH  
DATE OCTOBER 2020

DRAWING NO. : 6612/20/3 of 3/rev5