



SUBSTITUTE PLAN

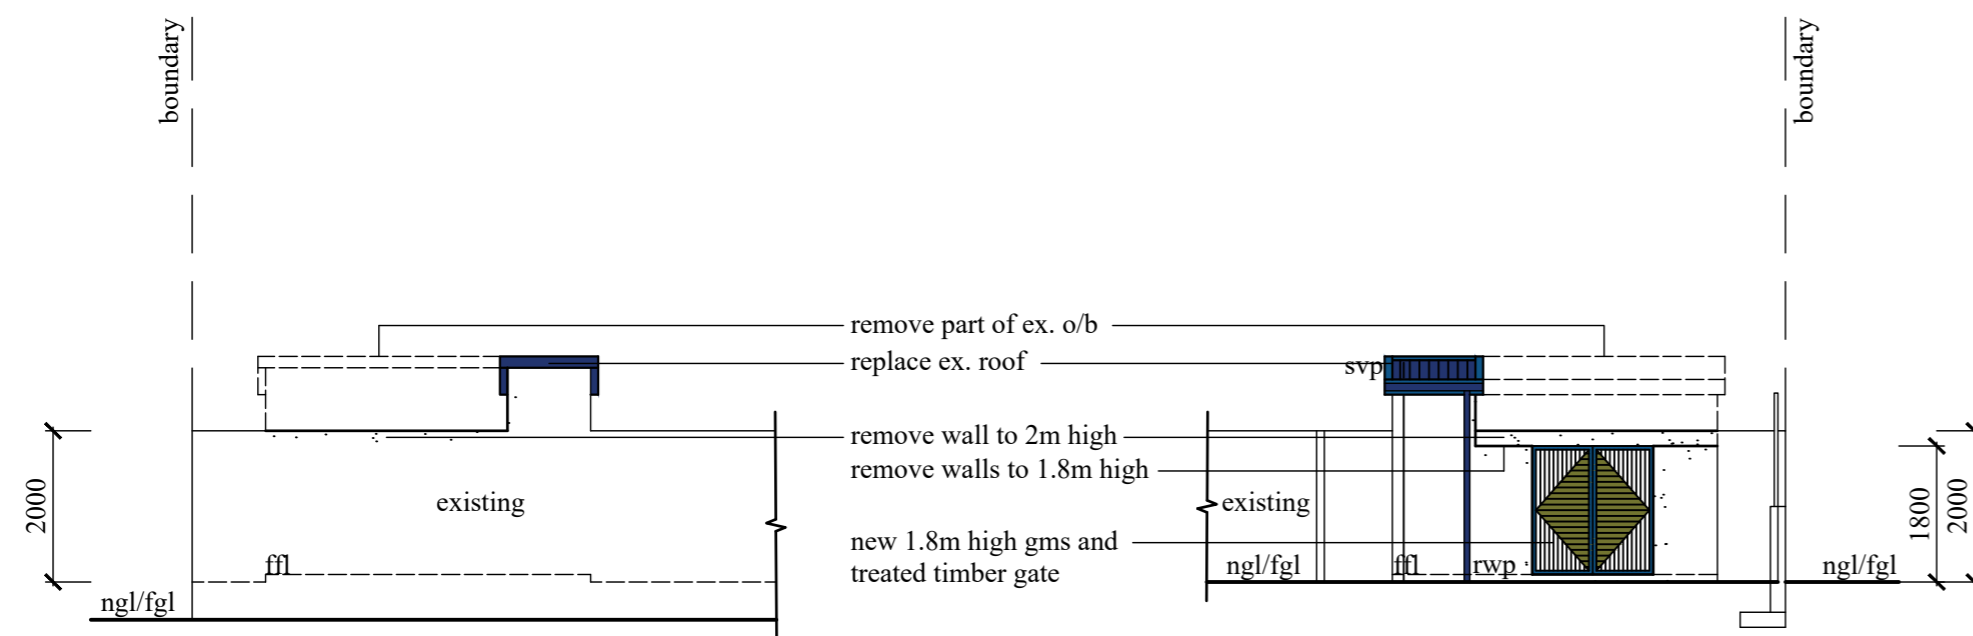


PARTIAL SOUTH EAST ELEVATION


PARTIAL NORTH WEST ELEVATION

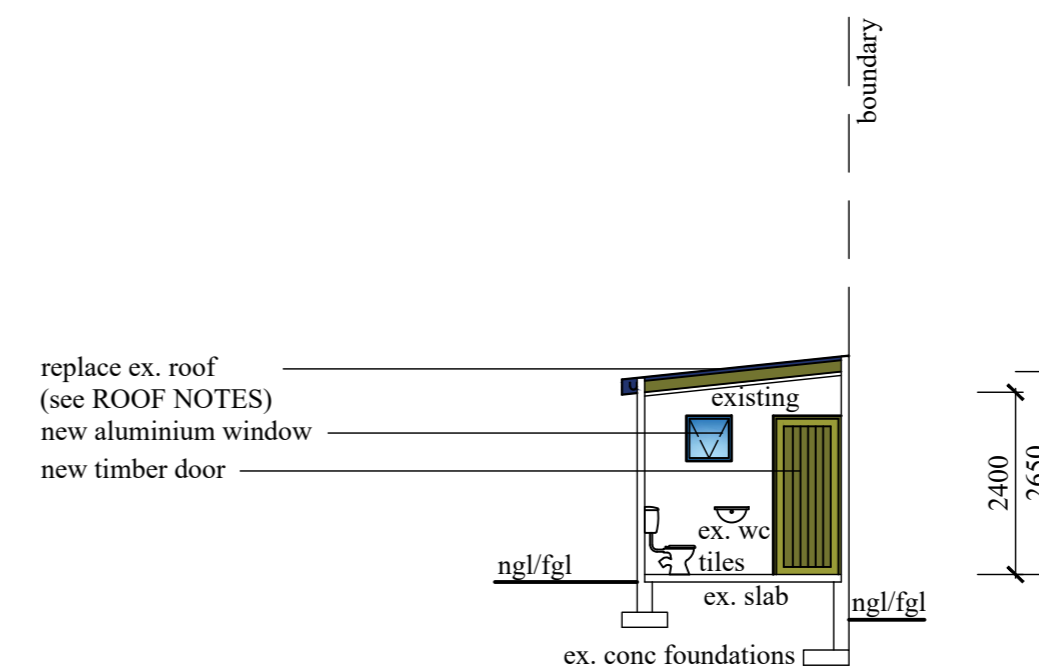


SECTION E - E

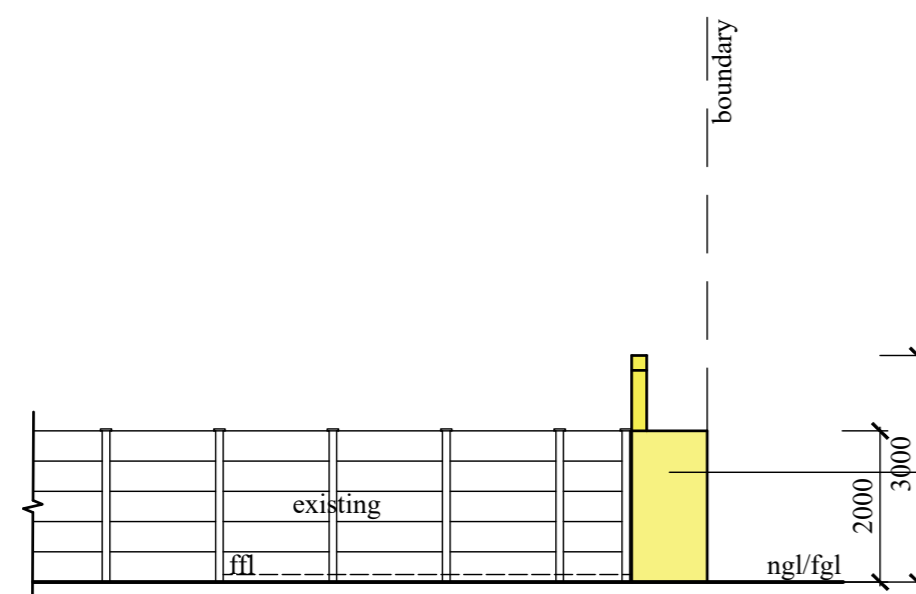

NORTH EAST ELEVATION

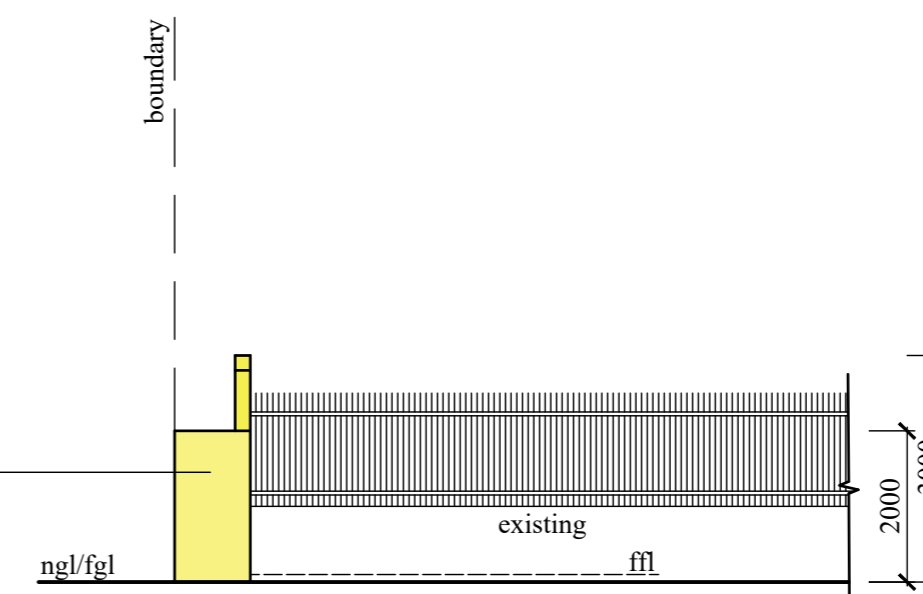

SOUTH WEST ELEVATION

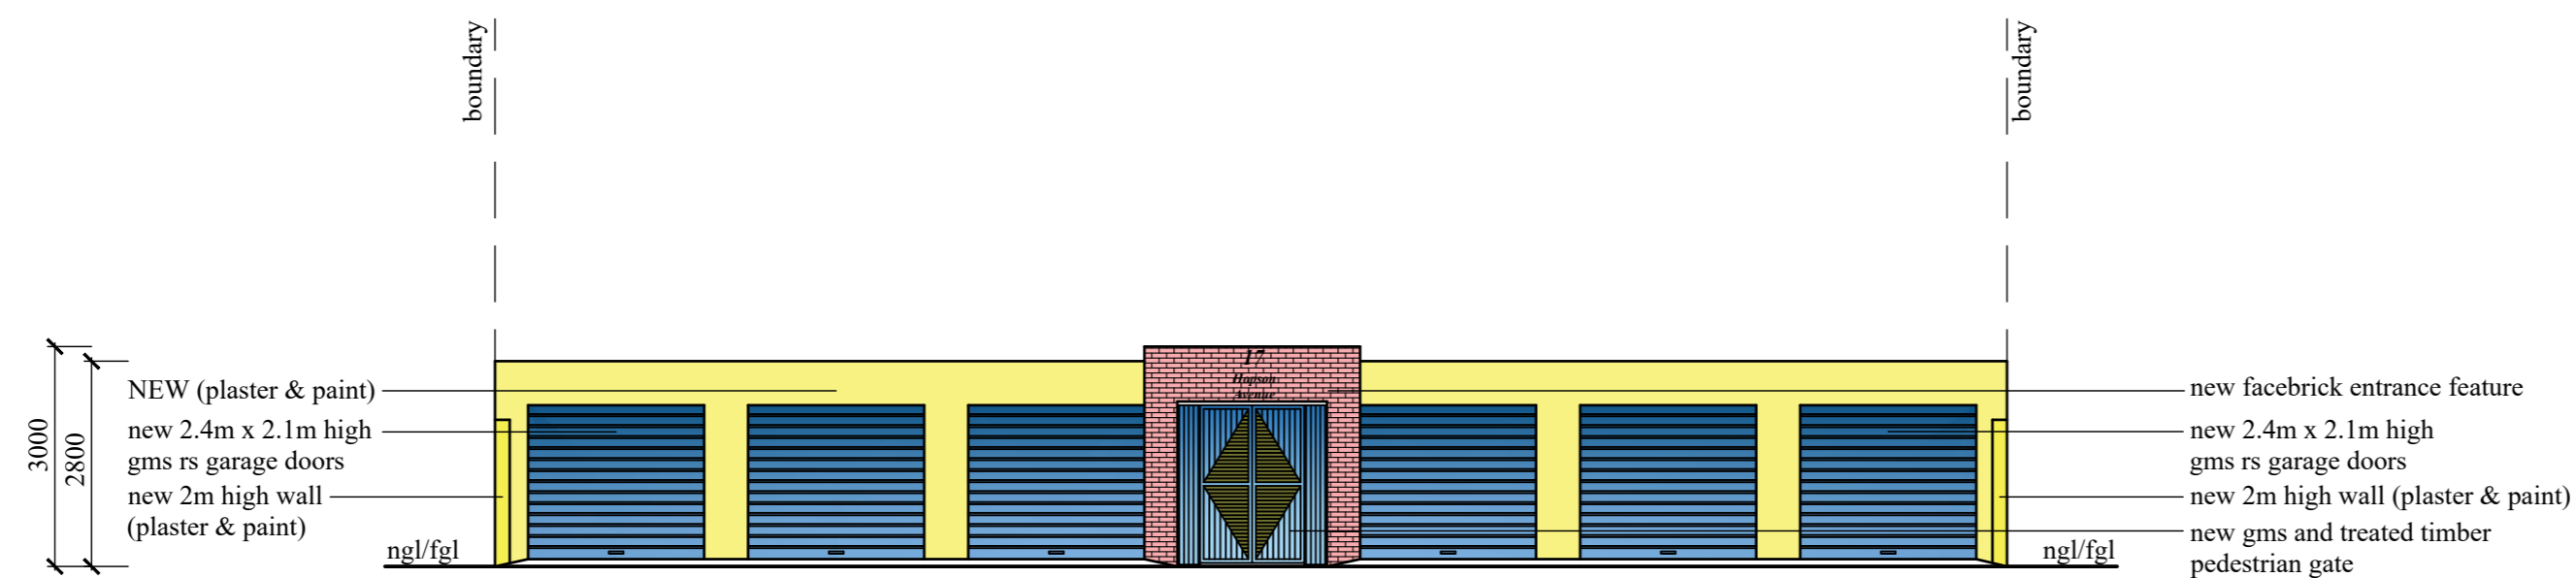

NORTH WEST ELEVATION

ADDITIONAL AREA - 475, 85 sqm

D. Braum 082 340 3961
OWNERS SIGNATURE CONTACT NO.

RATE NO. 1110 2041/000

PROPOSED ADDITIONS AND ALTERATIONS TO EXISTING UNITS FOR NEW RESIDENTIAL ACCOMMODATION AT 17 HOPSON AVENUE ON REM OF ERF 6782 DURBAN FOR BIG JOHN BATA (PTY) LTD

GRAHAM BRAUM

Architectural Designer

Pr.S.Arch.T

Reg. No. ST0010

360 Umbilo Road Tel: 031-2054142

Durban Cell: 082 454 0441

4001

gpbdesigners@gmail.com

SCALE 1 : 100

CHECKED G. P. BRAUM

DRAWN M. R. AZMUTH

DATE OCTOBER 2020

DRAWING NO. : 6612/20/3 of 3/rev2