



GROUND FLOOR PLAN 81.49m site boundary
SCALE 1:100

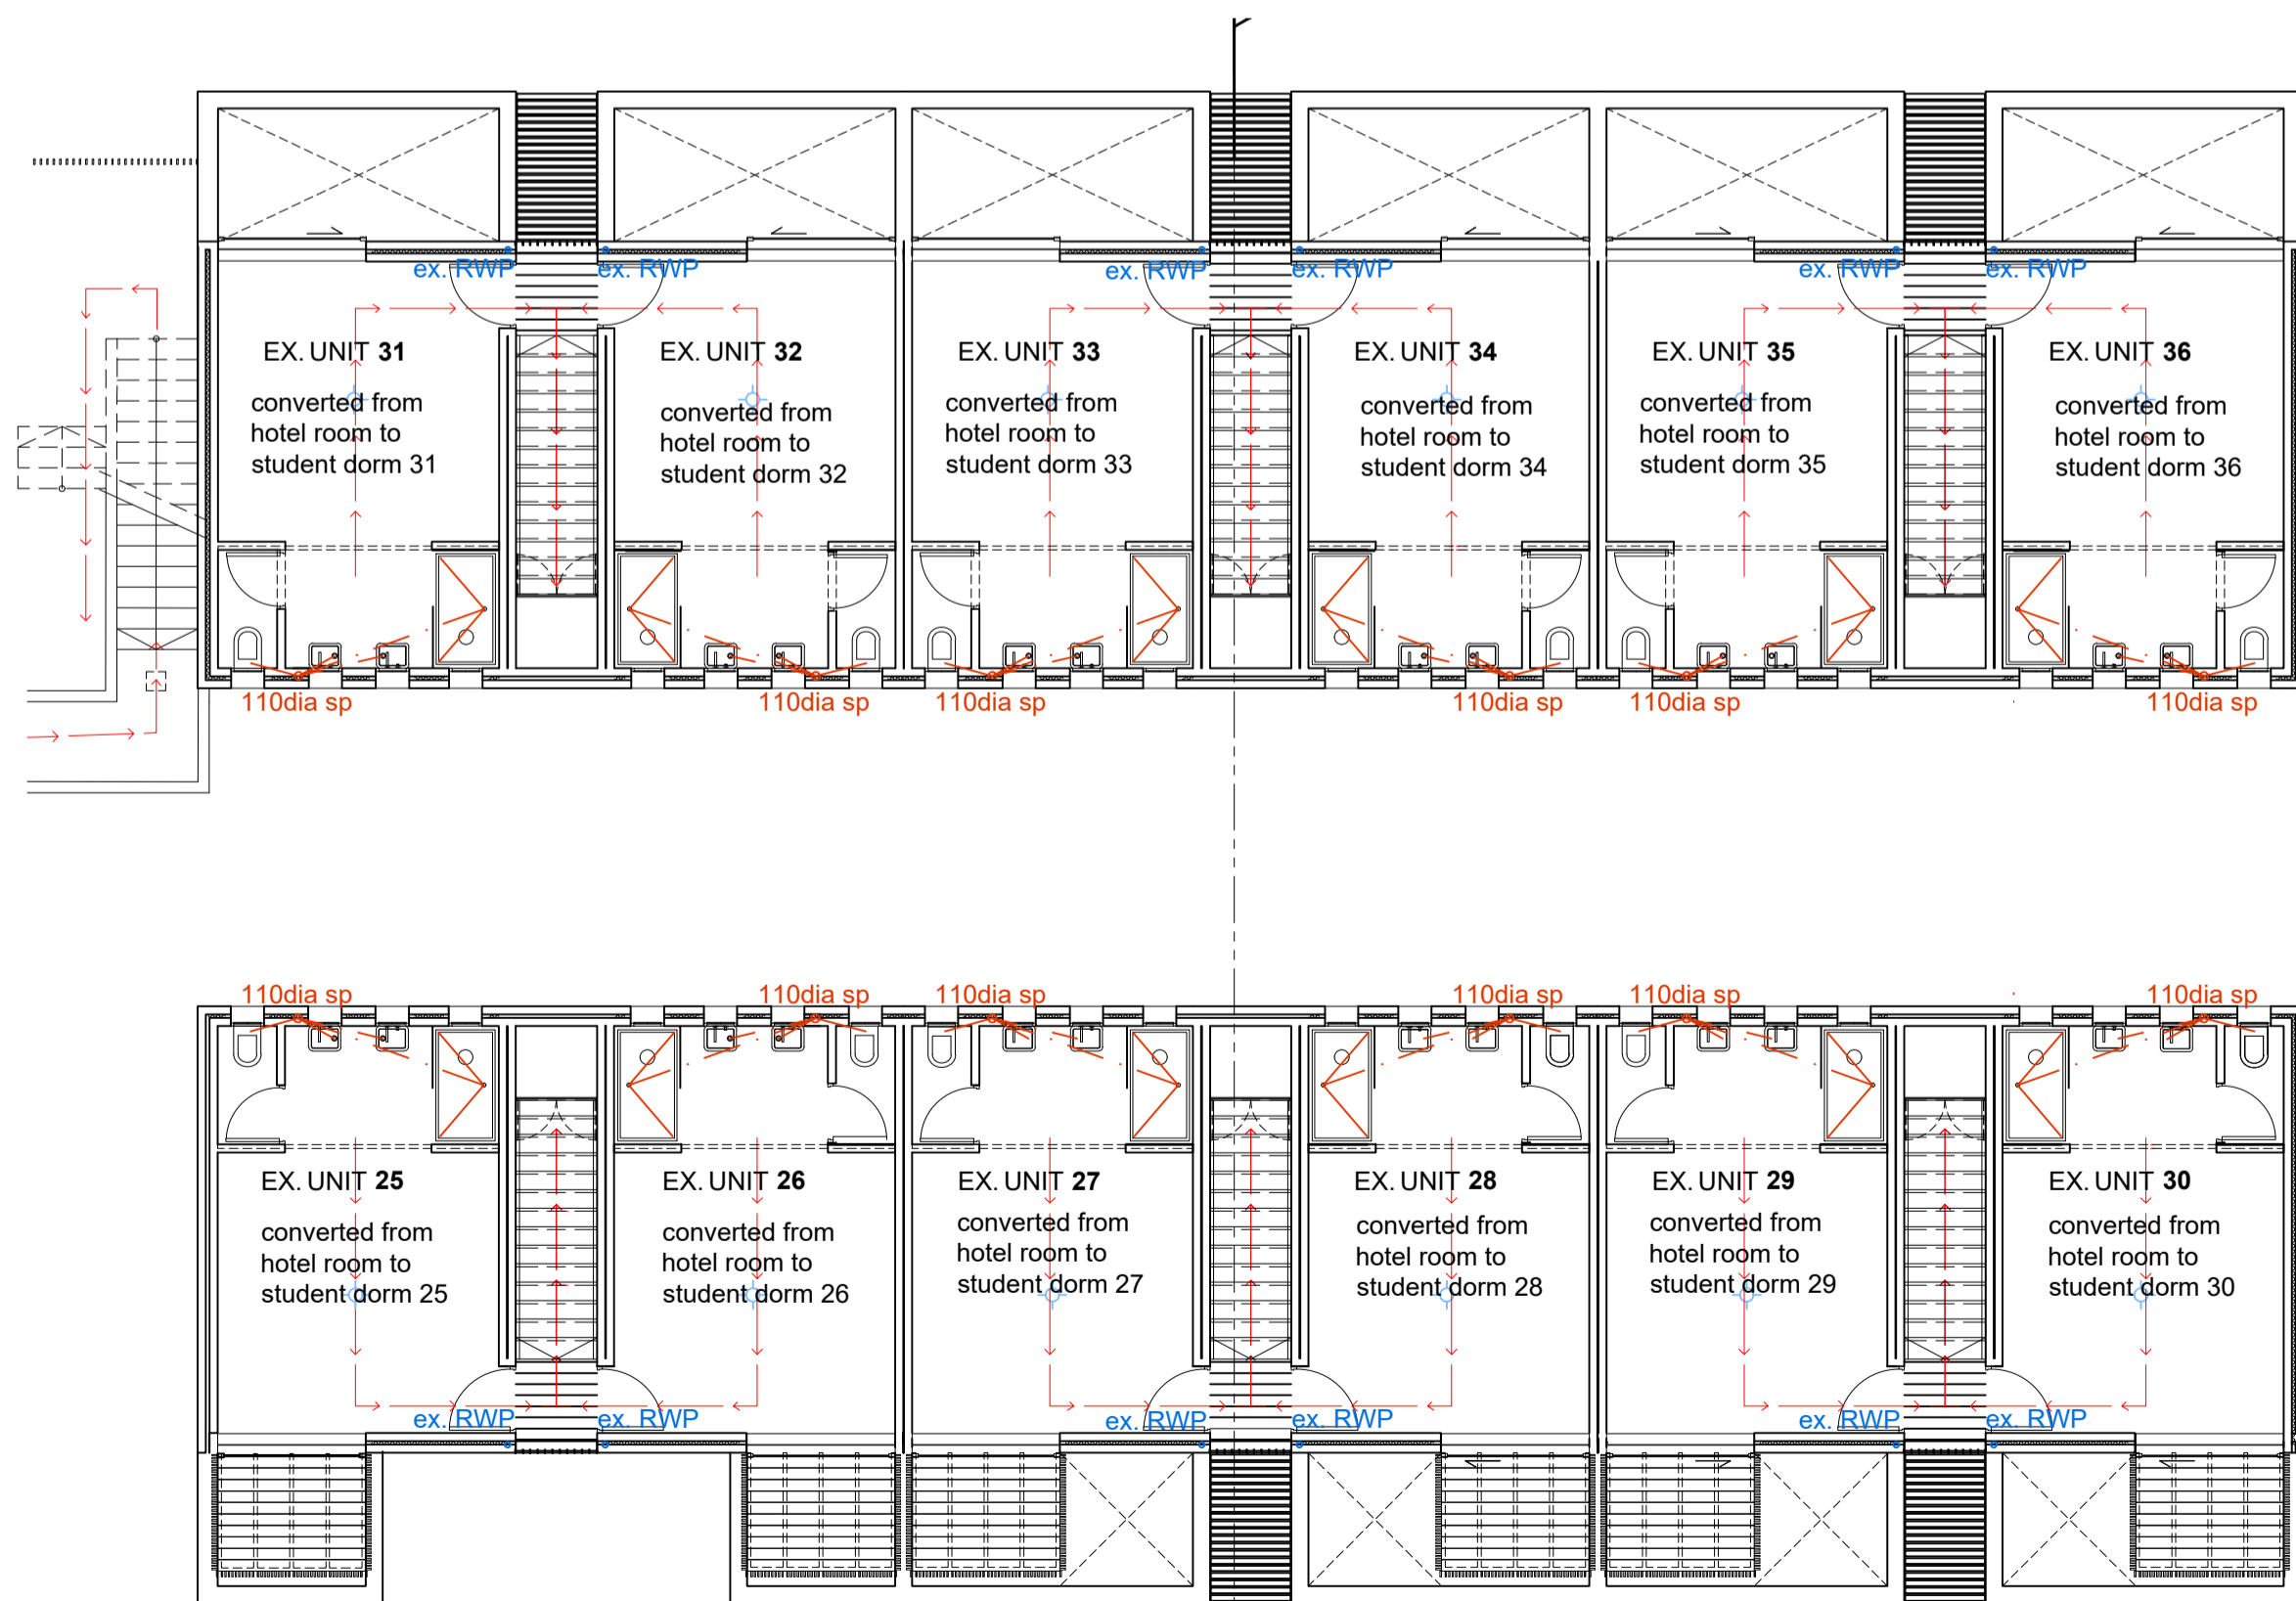

FIRST FLOOR PLAN
SCALE 1:100

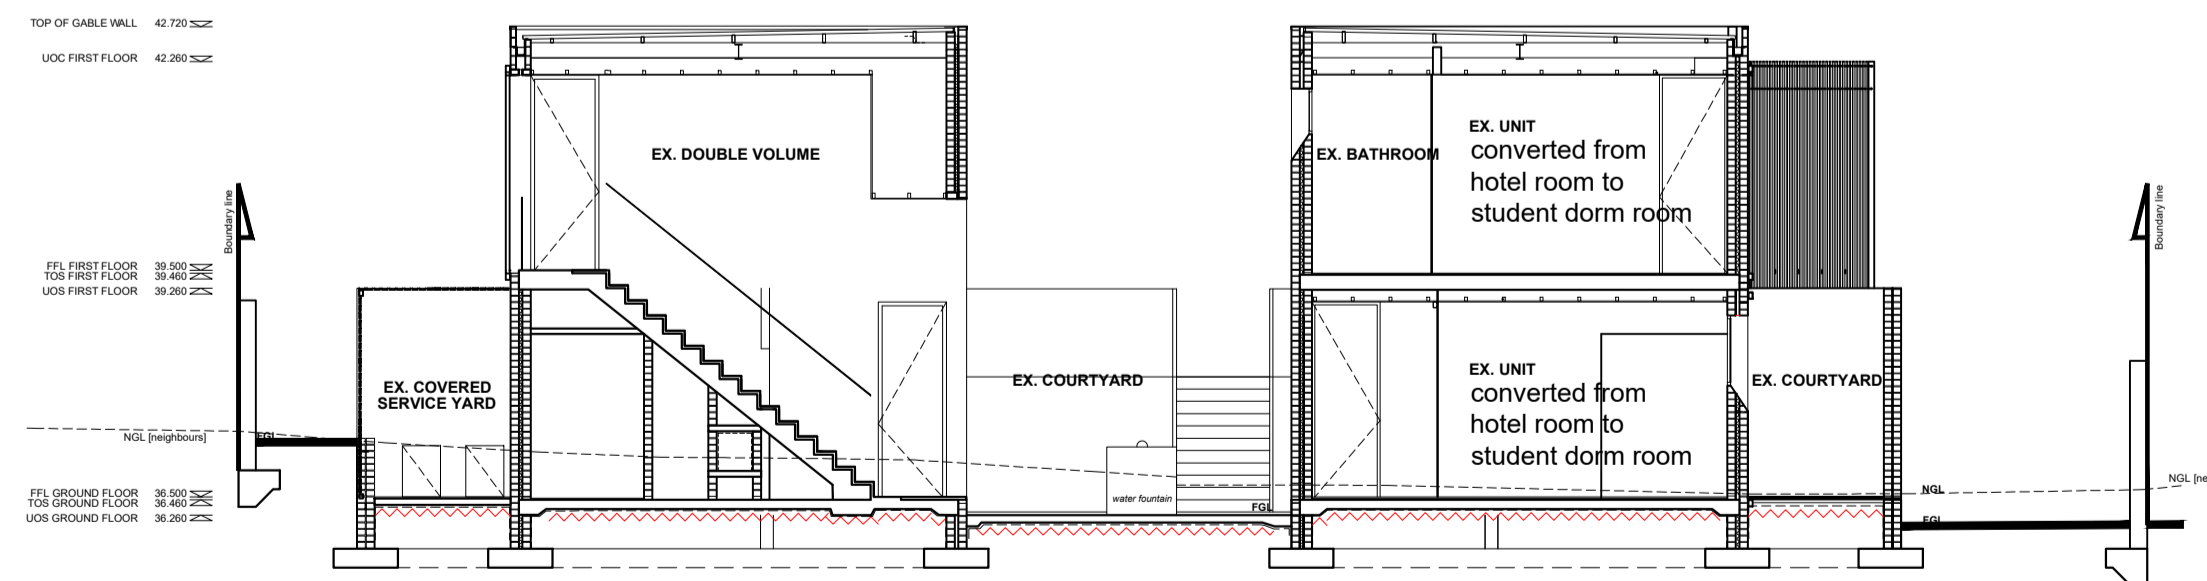

SECTION A-A THROUGH BLOCKS A+B
scale 1:50

SECTION A-A
SCALE 1:100

COPYRIGHT:
IN ACCORDANCE WITH THE RELEVANT CLAUSES OF THE COPYRIGHT ACT (ACT 98 OF 1978) RELATING TO ASSIGNMENT, ALL DOCUMENTS PREPARED BY AHMED OLLA ARCHITECTS (PTY) LTD IN CONNECTION WITH THE PROJECT REMAIN THE PROPERTY AND COPYRIGHT OF AHMED OLLA ARCHITECTS (PTY) LTD. SUBJECT TO THEIR USE BY THE CLIENT FOR THE PARTICULAR PROJECT TO WHICH THIS DOCUMENT RELATES, AND THE CLIENT SHALL NOT BE ENTITLED, EITHER DIRECTLY OR INDIRECTLY, TO MAKE USE OF THE DOCUMENT(S) FOR ANY ADDITIONAL OR SIMILAR WORKS OR PUBLISH THE SAME EXCEPT WITH PRIOR CONSENT FROM AHMED OLLA ARCHITECTS (PTY) LTD.

DISCLAIMER NOTE:
IN NO EVENT SHALL AHMED OLLA ARCHITECTS (PTY) LTD BE LIABLE TO ANYONE FOR SPECIAL, COLLATERAL, INCIDENTAL OR CONSEQUENTIAL DAMAGES IN CONNECTION WITH OR ARISING OUT OF THE USE OF THIS DRAWING. THE DRAWING IS INTENDED AS A GENERAL REFERENCE SOURCE. ACCURACY, CURRENCY, COMPLETENESS AND RELEVANCE FOR YOUR PURPOSE AND YOU SHALL OBTAIN ONLY APPROPRIATE PROFESSIONAL ADVICE RELEVANT TO THE PARTICULAR CIRCUMSTANCES TO THIS PROJECT. YOU ARE ENCOURAGED TO CONTACT THE AUTHOR OF THIS DRAWING IF YOU HAVE ANY QUESTIONS REGARDING INFORMATION HEREON.

ALL RIGHTS RESERVED:
AHMED OLLA ARCHITECTS (PTY) LTD RESERVES THE RIGHT TO REVISE THIS DRAWINGS AS IT SEES FIT. YOU ARE ENCOURAGED TO CONTACT THE AUTHOR OF THIS DRAWING TO CONFIRM THIS REPRESENTS THE LATEST REVISION

Local Authority Stamps

Project Description
PROPOSED ADDITIONS AND ALTERATIONS TO EXISTING BUILDING AND CONVERSION FROM HOTEL TO ACCOMMODATION FOR EDUCATION PURPOSES

Street Address
64 GORDON ROAD, WINDERMERE

Site Description
REM OF ERF 745 OF DURBAN

Number	Rate	Volume	Sub.
---	---	---	---

Client / Company Name
The Montrose Trust - IT789/2011

Member Zaakier Seedat
ID No. 8704015242083
Tel. 082 972 7860

Drawing Title
SUBMISSION DRAWING

Project Number	Drawing Number	Status	Revision
2020-58	003	SP	01

Drawn	Checked	Issued	Responsible Person	Date	Scale
RP	AO	AO		2021.08.05	A5 SHOWN
				2022.06.15	Sheet Size
				2021.06.15	A1

Authors Details
Ahmed Olla
M.Arch UKZN | P.Arch | SACAP Reg No. 24750105