

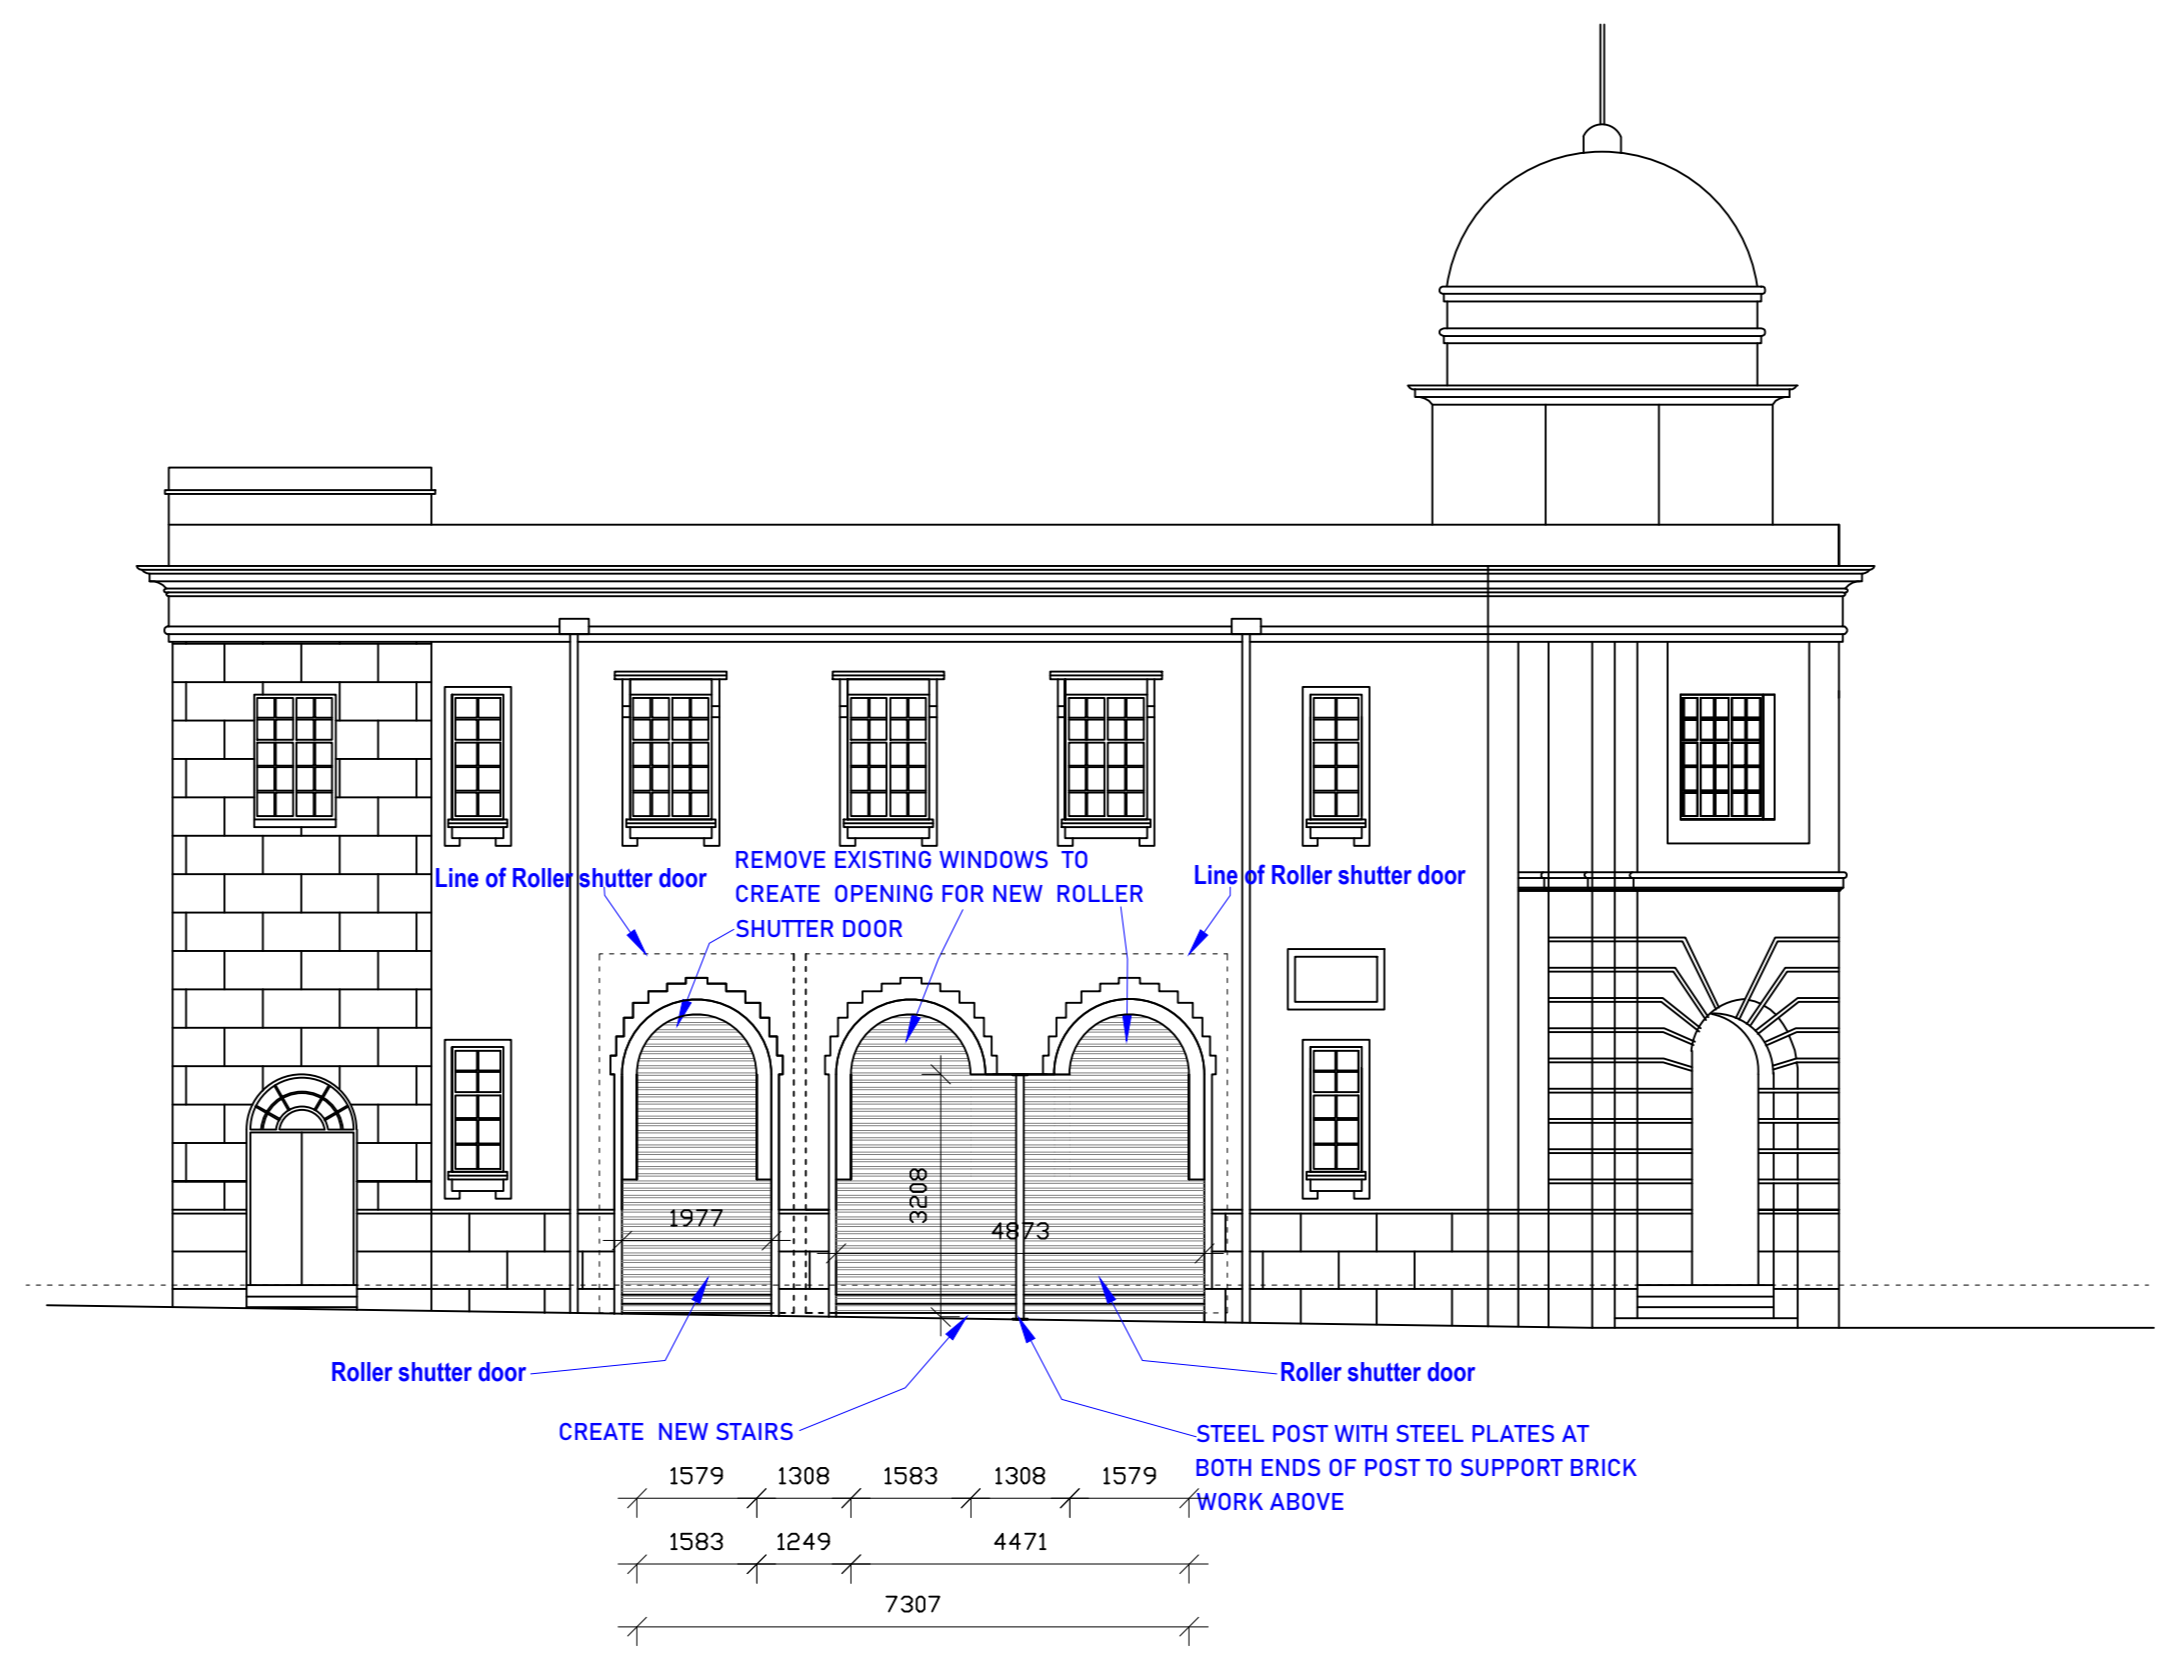



Site Plan
Scale 1:100

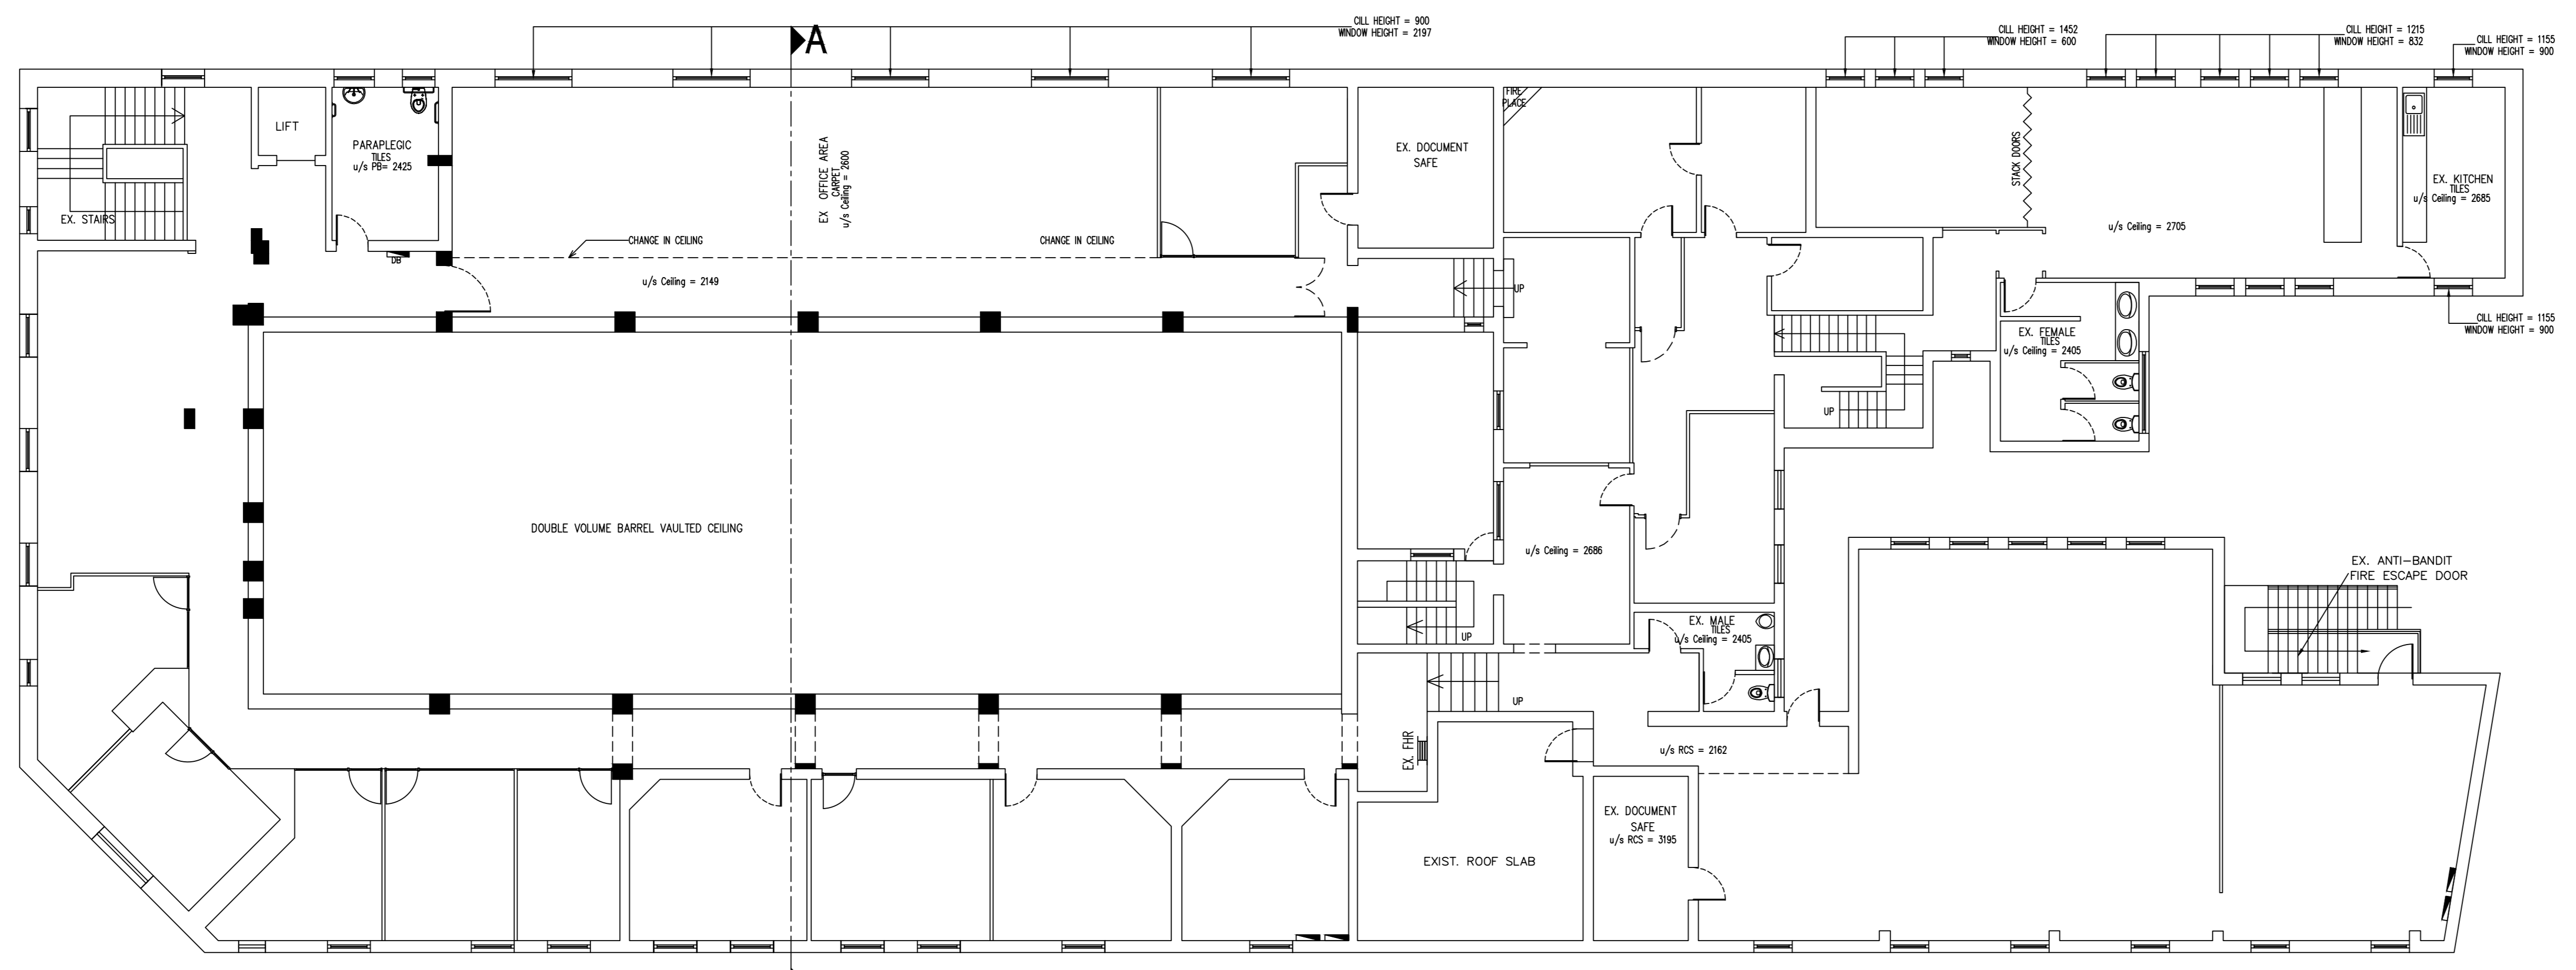

EXISTING CHURCH STREET ELEVATION
SCALE 1:100

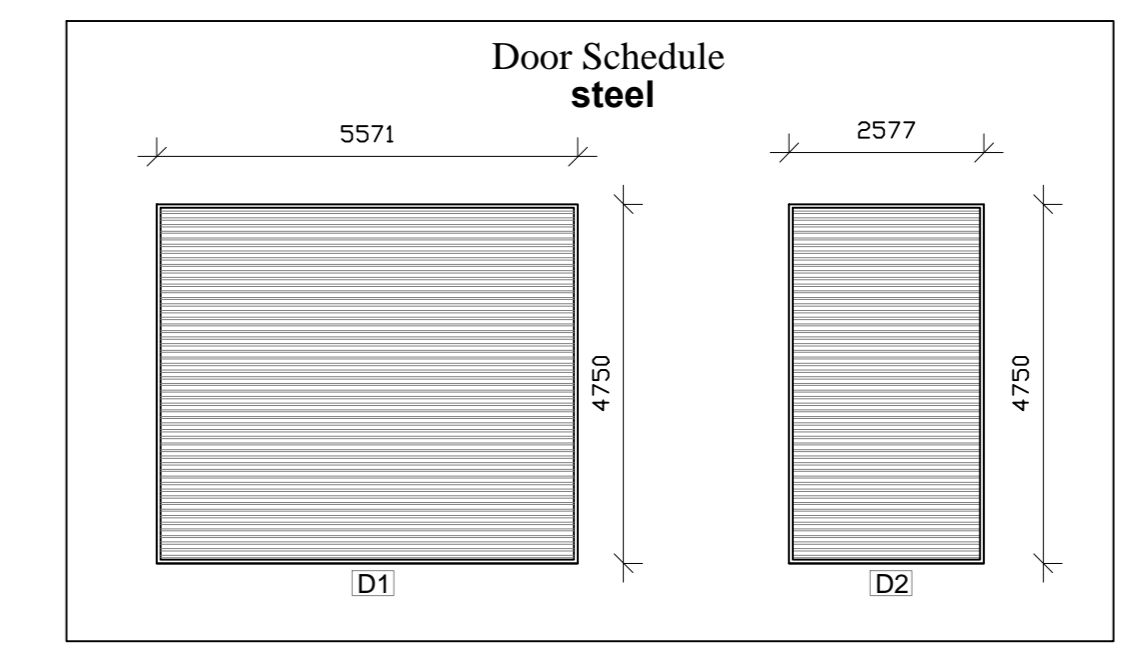

First Storey Floor Plan
Scale 1:100

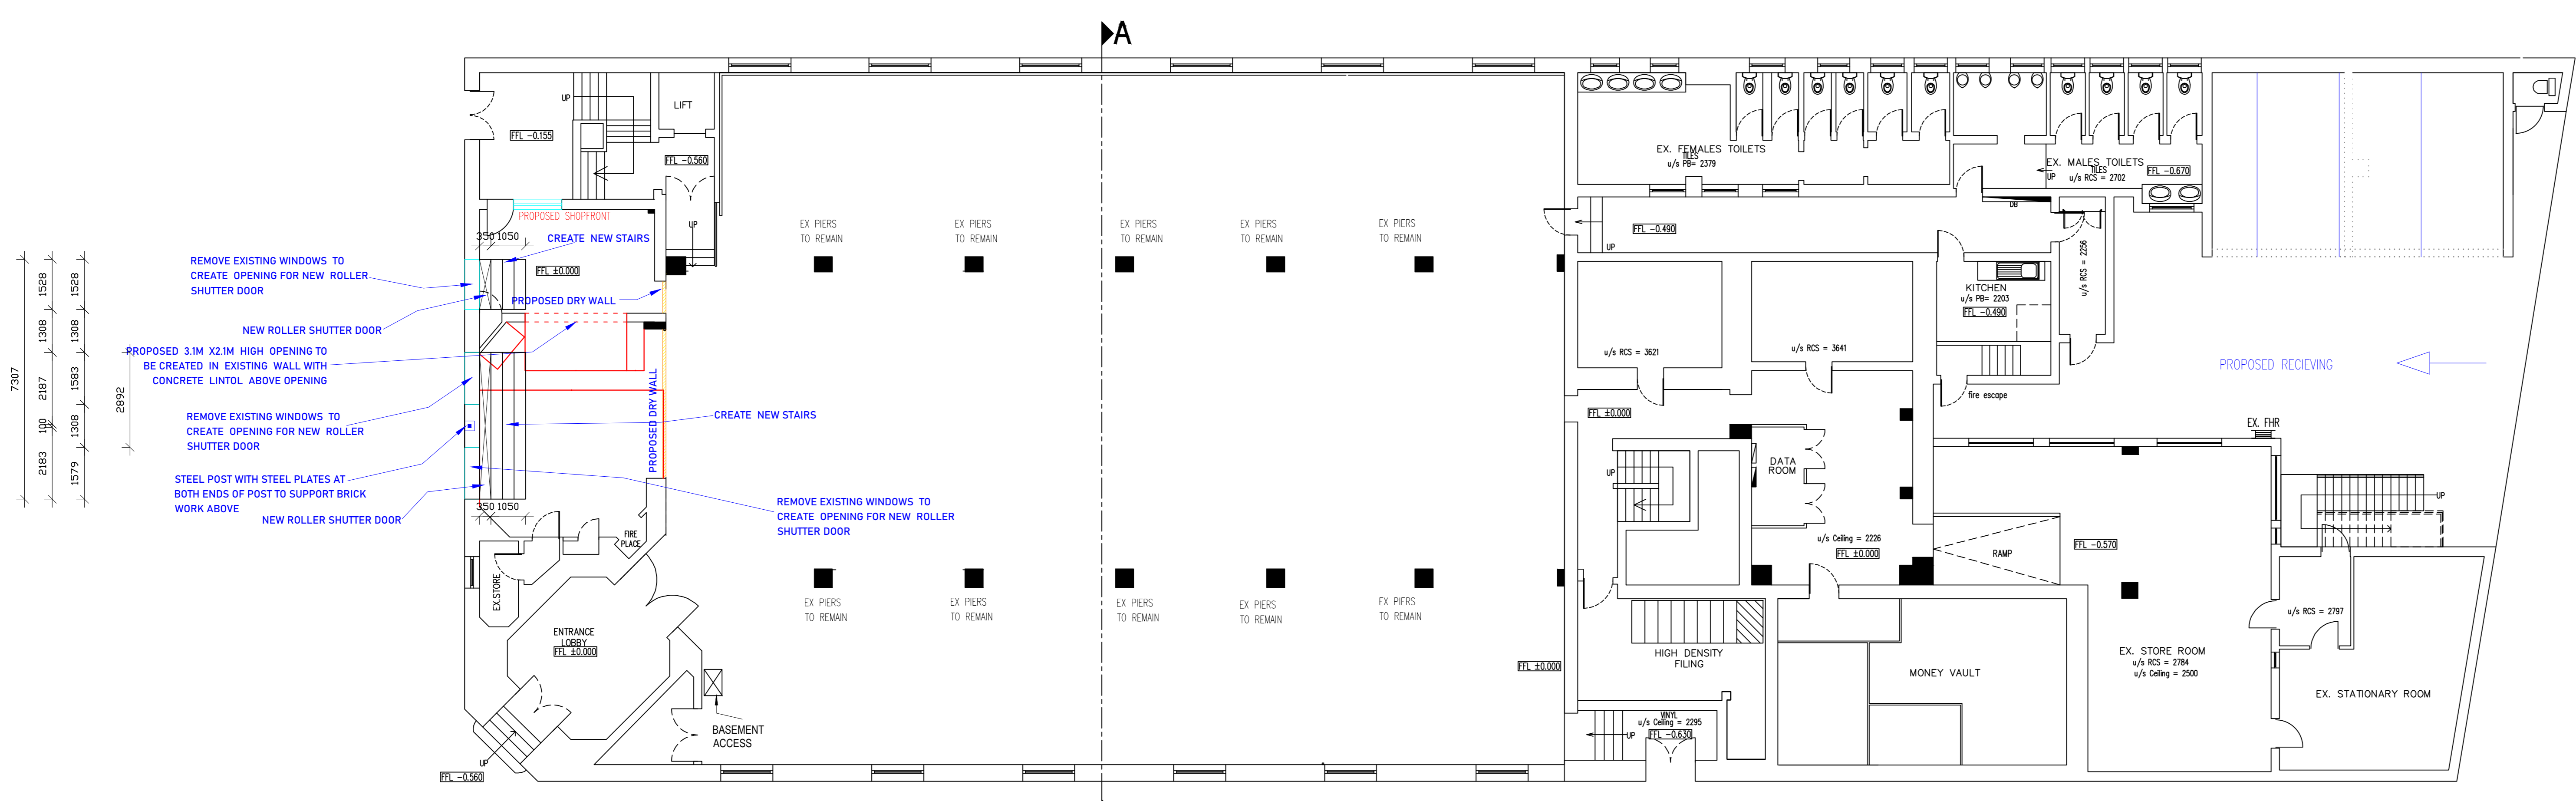

Ground Storey Floor Plan
Scale 1:100

OCCUPANCY CLASSIFICATION F1

COPYRIGHT: THIS DRAWING IS THE PROPERTY OF LOGAN PILLAY & ASSOCIATES AND SHALL NOT BE COPIED OR USED WHOLLY OR IN PART WITHOUT PRIOR WRITTEN CONSENT FROM LOGAN PILLAY & ASSOCIATES

For : SAJID MEMEN FAMILY TRUST

Site Description : PORTION 1 OF ERF 2420 PIETERMARITZBURG & PORTION 8 (OF 2) OF ERF 2420 PIETERMARITZBURG

project : PROPOSED ADDITIONS AND ALTERATIONS
207 CHURCH STREET/BANK STREET
PIETERMARITZBURG



logan pillay
PROFESSIONAL ARCHITECTURAL TECHNOLOGIST
72 BANGALORE ROAD
NORTSIDE,
PIETERMARITZBURG 3201
TEL : (033) 3877799
FAX : (033) 3877799
CELL : 083 670 1165
E-MAIL : lparchitct@webmail.co.za

signature :

Schedule of Areas

Main building	
Existing Ground storey	: 1267m ²
Existing First storey	: 1083m ²
Existing Basement storey	: 116m ²
TOTAL AREA	- 2446 m²

DRAWING : FLOOR PLAN SITE PLAN
ELEVATIONS SECTIONS

DATE : 13/12/2022 SCALE : 1:100
DRAWN BY : K.S CHECKED BY : L.P