




NORTH - WEST ELEVATION

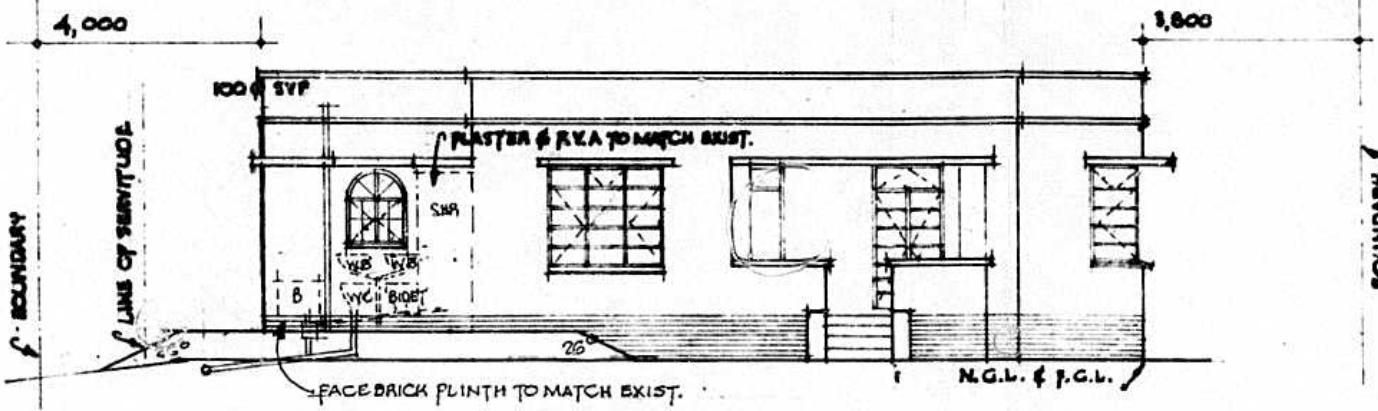


SOUTH - EAST ELEVATION

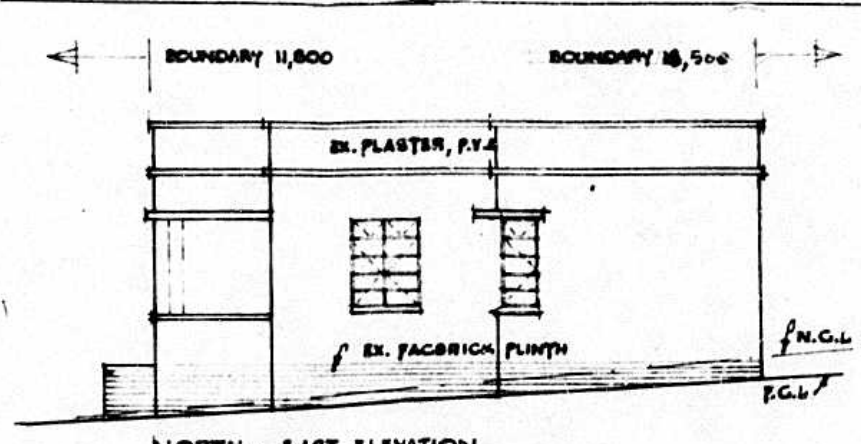


NORTH - EAST ELEVATION

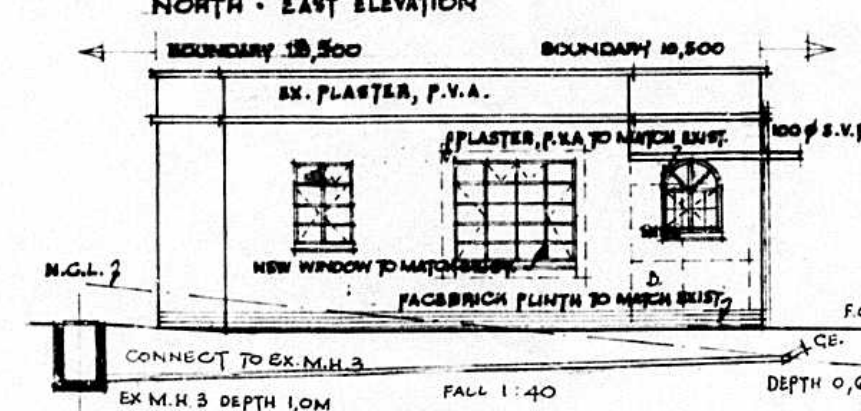


SOUTH - WEST ELEVATION

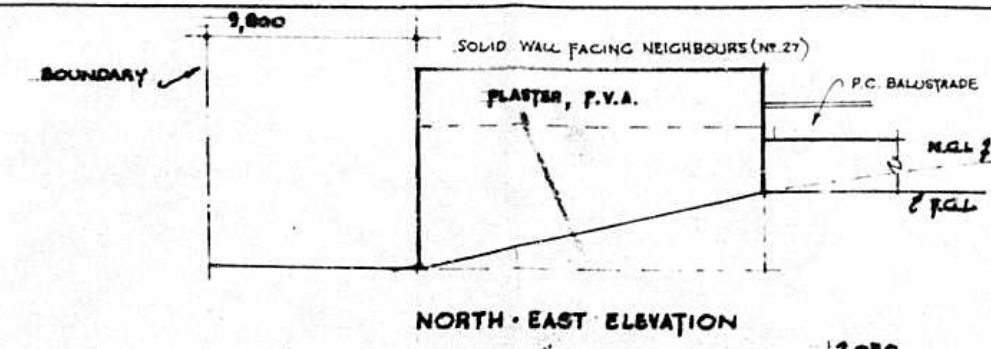

NORTH - EAST ELEVATION

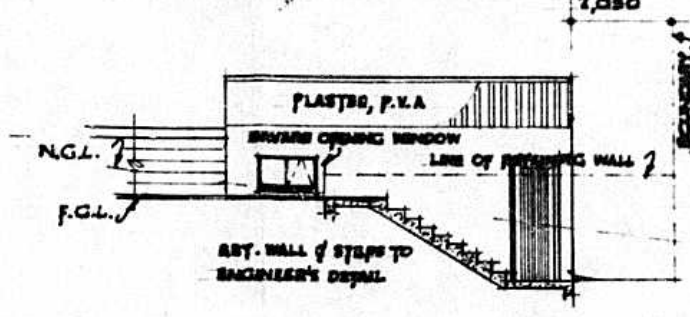

SOUTH - WEST ELEVATION

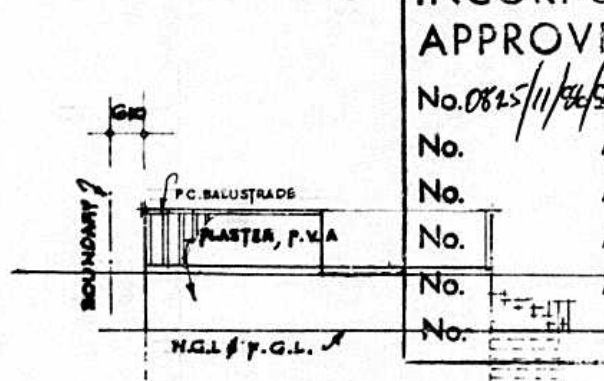


NORTH - WEST ELEVATION


| LEVEL   | HEIGHT | DESCRIPTION      |
|---------|--------|------------------|
| 114,400 | 14600  | GROUND LEVEL     |
| 113,200 | 14800  | ROOF LEVEL       |
| 1,200   | 800    | TO TOP OF WINDOW |
| 1,200   | 2000   | TO TOP OF ROOF   |
| 1:1,500 |        | GRADIENT         |

SSWA SECTION

ROOF SLABS TO BATHROOM & GARAGE, BOUNDARY WALL, & ACCESS STEPS ALL TO ENGINEER'S DETAIL

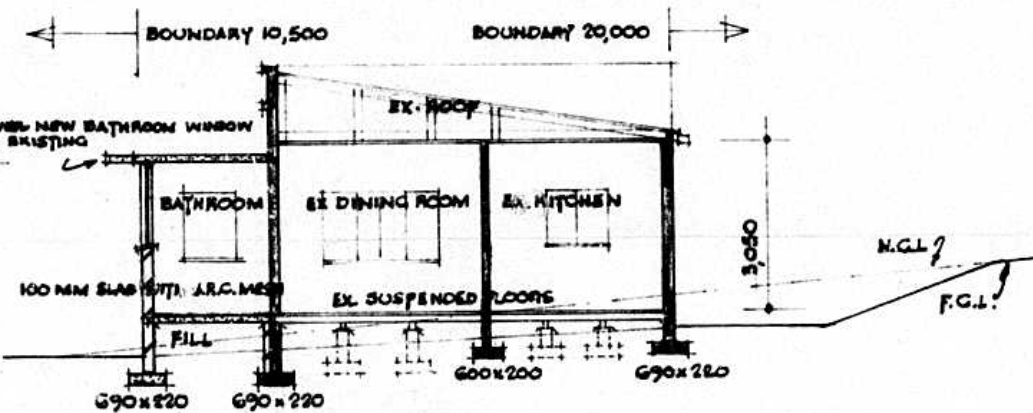


SECTION A-A

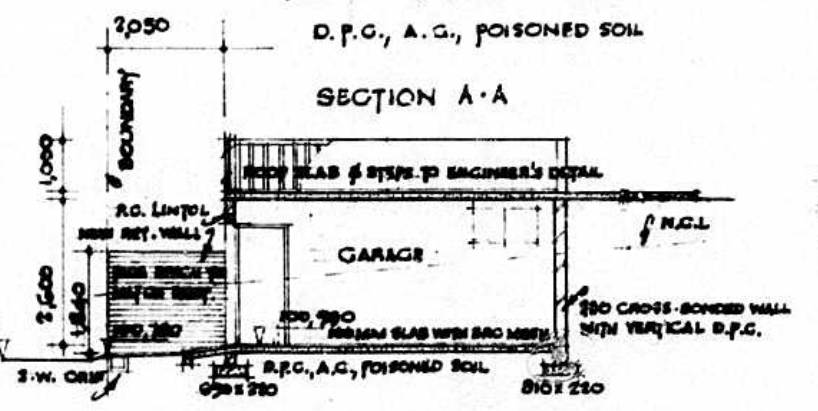


SECTION B-B & WIDENING OF EXIST. DRIVEWAY (GRADIENT 1:6,95)

DRIVEWAY: ENTRANCE LEVEL TO BE 0,230 ABOVE & OF TARRED ROAD OPPOSITE

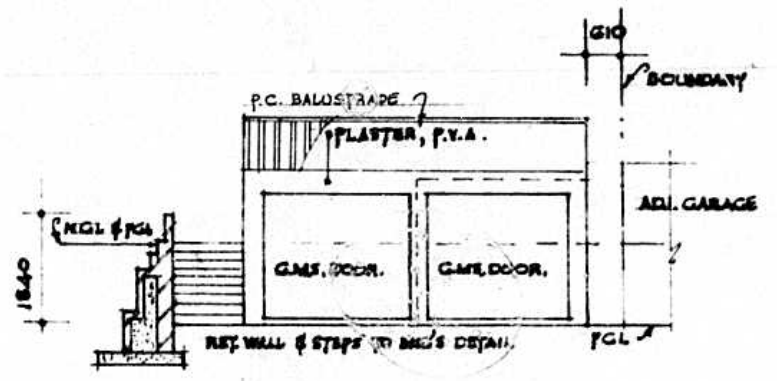


SOUTH - EAST ELEVATION


GARAGE ELEVATIONS

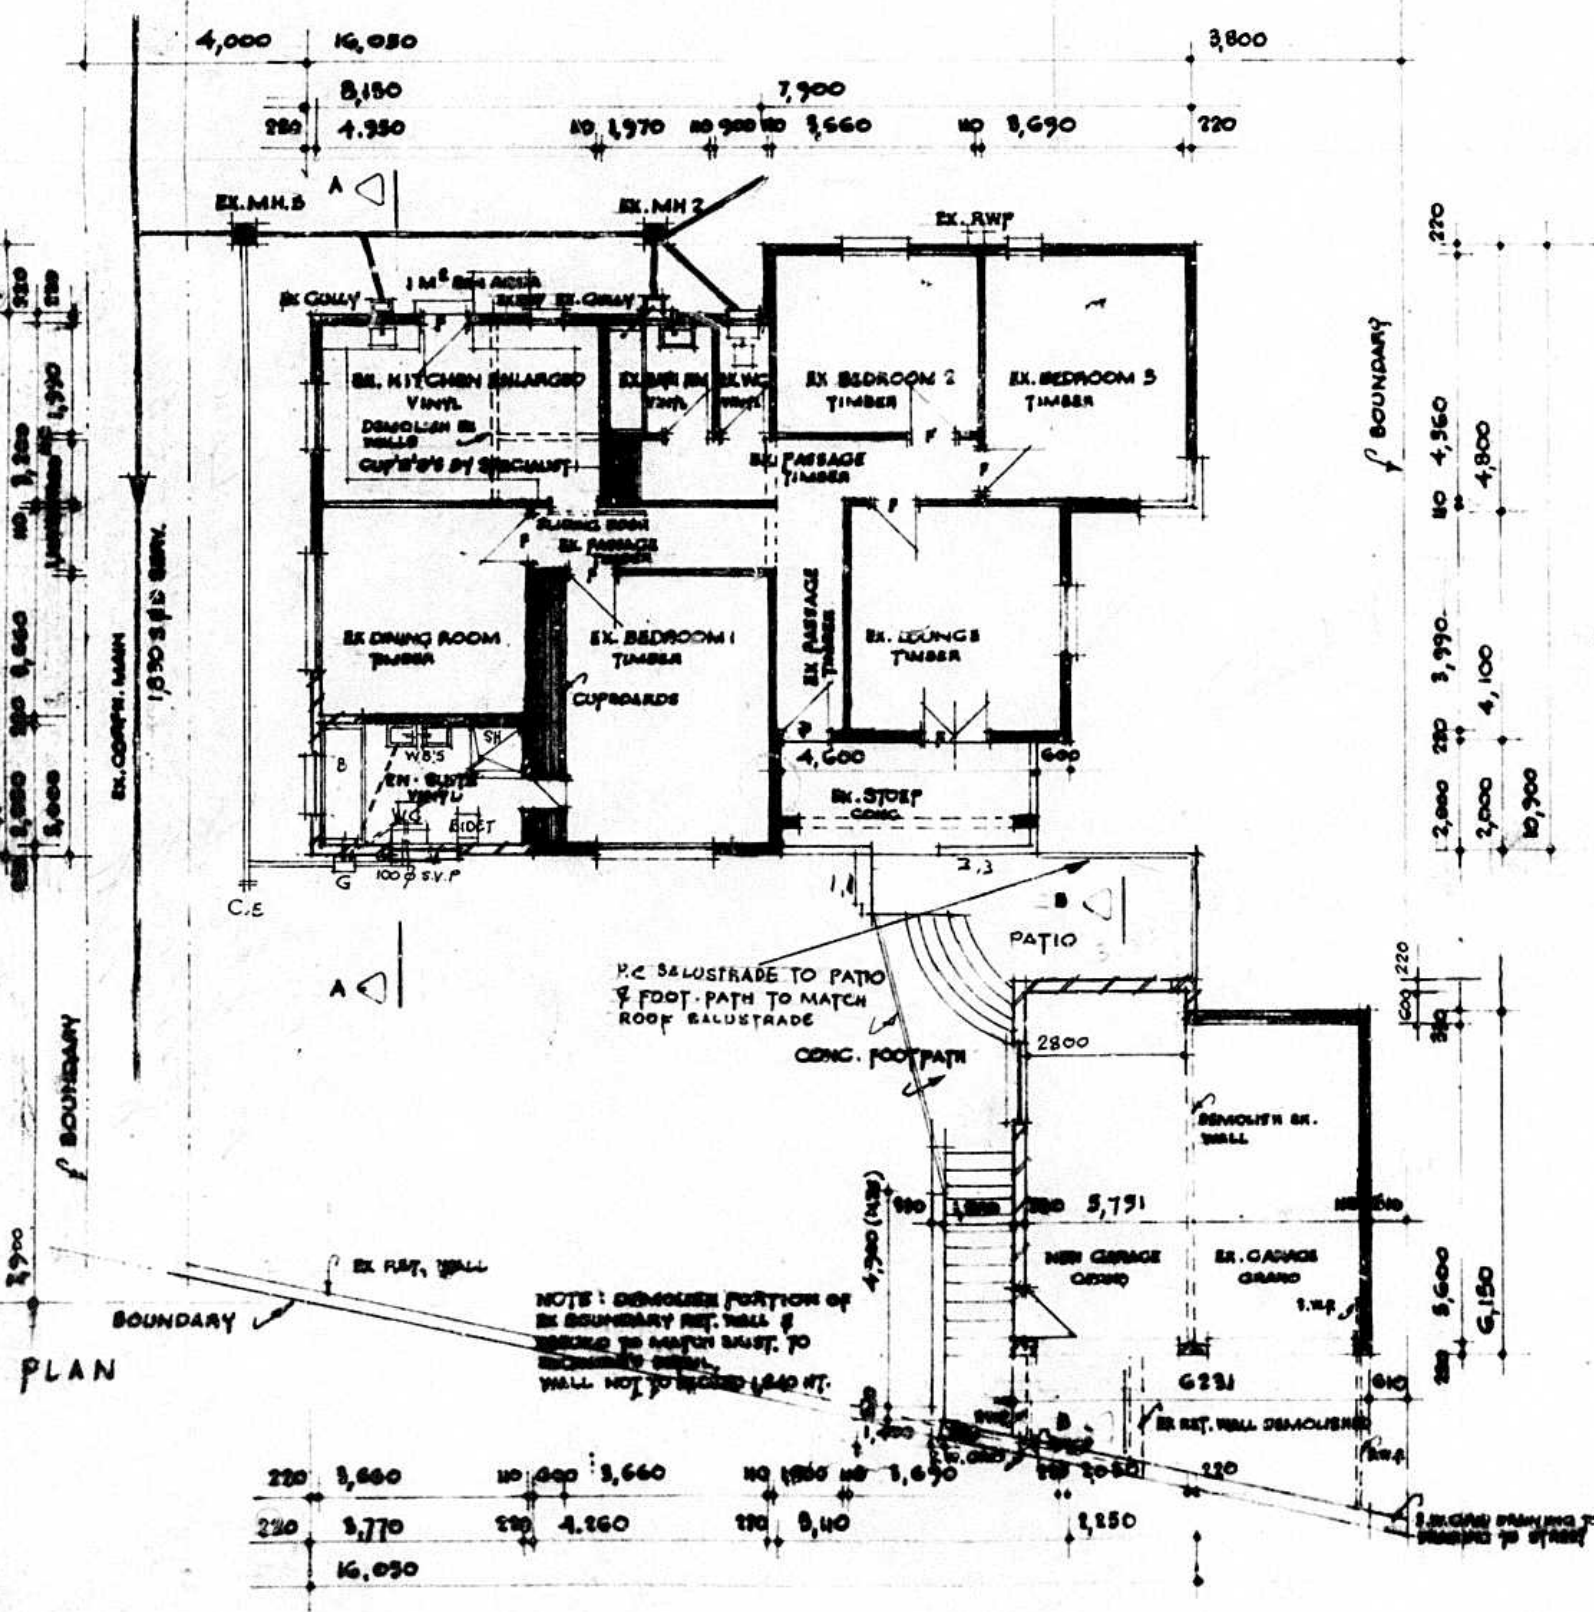

PLAN

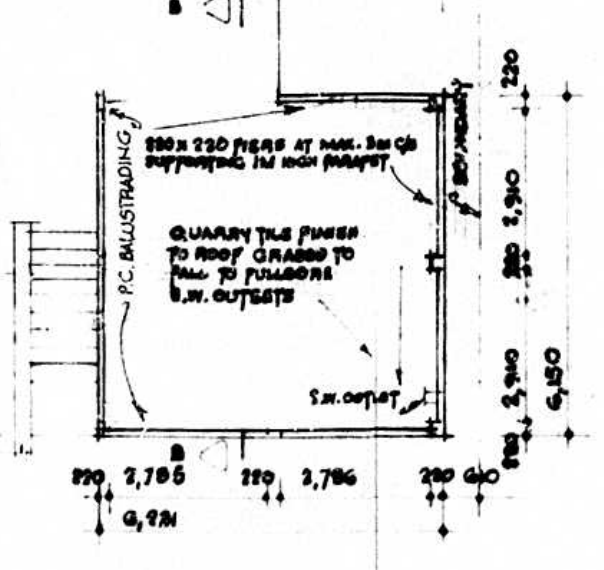

ROOF PLAN OF GARAGES

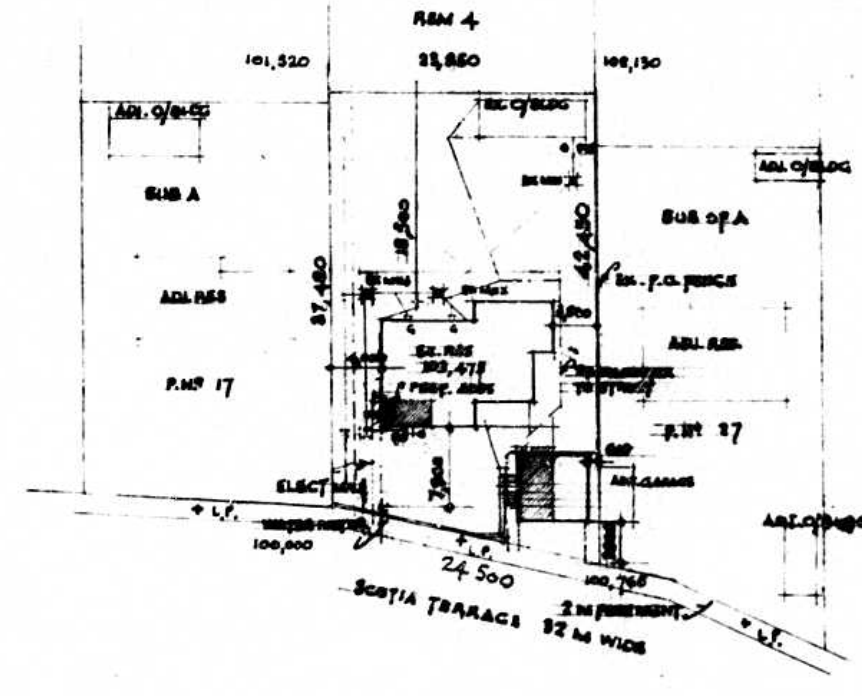

SITE PLAN Scale 1:500

NOTE: ALL DIMENSIONS TO BE CHECKED ON SITE

**INCORPORATING APPROVED PLAN**  
 No. 0825/11/86 APP. 20/1/87  
 No. APP. 18.3.89  
 No. APP. 16 JUN 1987  
 No. APP. 16 JUN 1987  
 No. APP. 16 JUN 1987

Any person undertaking build operations in accordance with this plan is required to ascertain the location of underground cable in the vicinity of the proposed work prior to the commencement thereof

- LIST OF AMENDMENTS:-  
 1. 2<sup>ND</sup> SEWER CONNECTION NOT BUSH  
 2. GARAGE ENLARGED (1,68 m<sup>2</sup>)  
 3. BATHROOM LAYOUT CHANGED  
 4. BALUSTRADE TO GARAGE ROOF  
 5. OUTSIDE STEPS CHANGED  
 6. SIDE DOOR TO GARAGE

SCALES 1:100, 1:500  
 INCREASE IN AREA: 1,68 m<sup>2</sup>

OWNER'S SIGNATURE  
 AMENDMENTS TO APPROVED PLAN FOR:  
 PROPOSED ALTERATIONS AND ADDITIONS TO EXISTING RESIDENCE AT NO 21 SCOTIA TERRACE RED HILL FOR W. PRINCE & CO

REMOVED A OF LOT 4 OF H H OF DUNELAPTON PLAN NO 705  
 DRAWN BY:  
 BABIL BASHITT  
 GS. LOVAT ROAD  
 ROSELIND BATHAM 4051  
 PHONE 8460-8  
 16 JUN 1987