



Note :-  
This drawing to be read in conjunction  
with Structural Eng's Drawings


1. All dimensions & levels to be checked on site prior to commencement any work  
2. Any discrepancies to be reported to Architect prior to manufacture or commencement of work  
3. This drawing to be read in conjunction with all relevant Architectural information  
4. The Architect will not be responsible for work manufactured without measurements being taken on site  
5. Windows + Doors to be manufactured and installed in strict accordance to manufacturer's specification

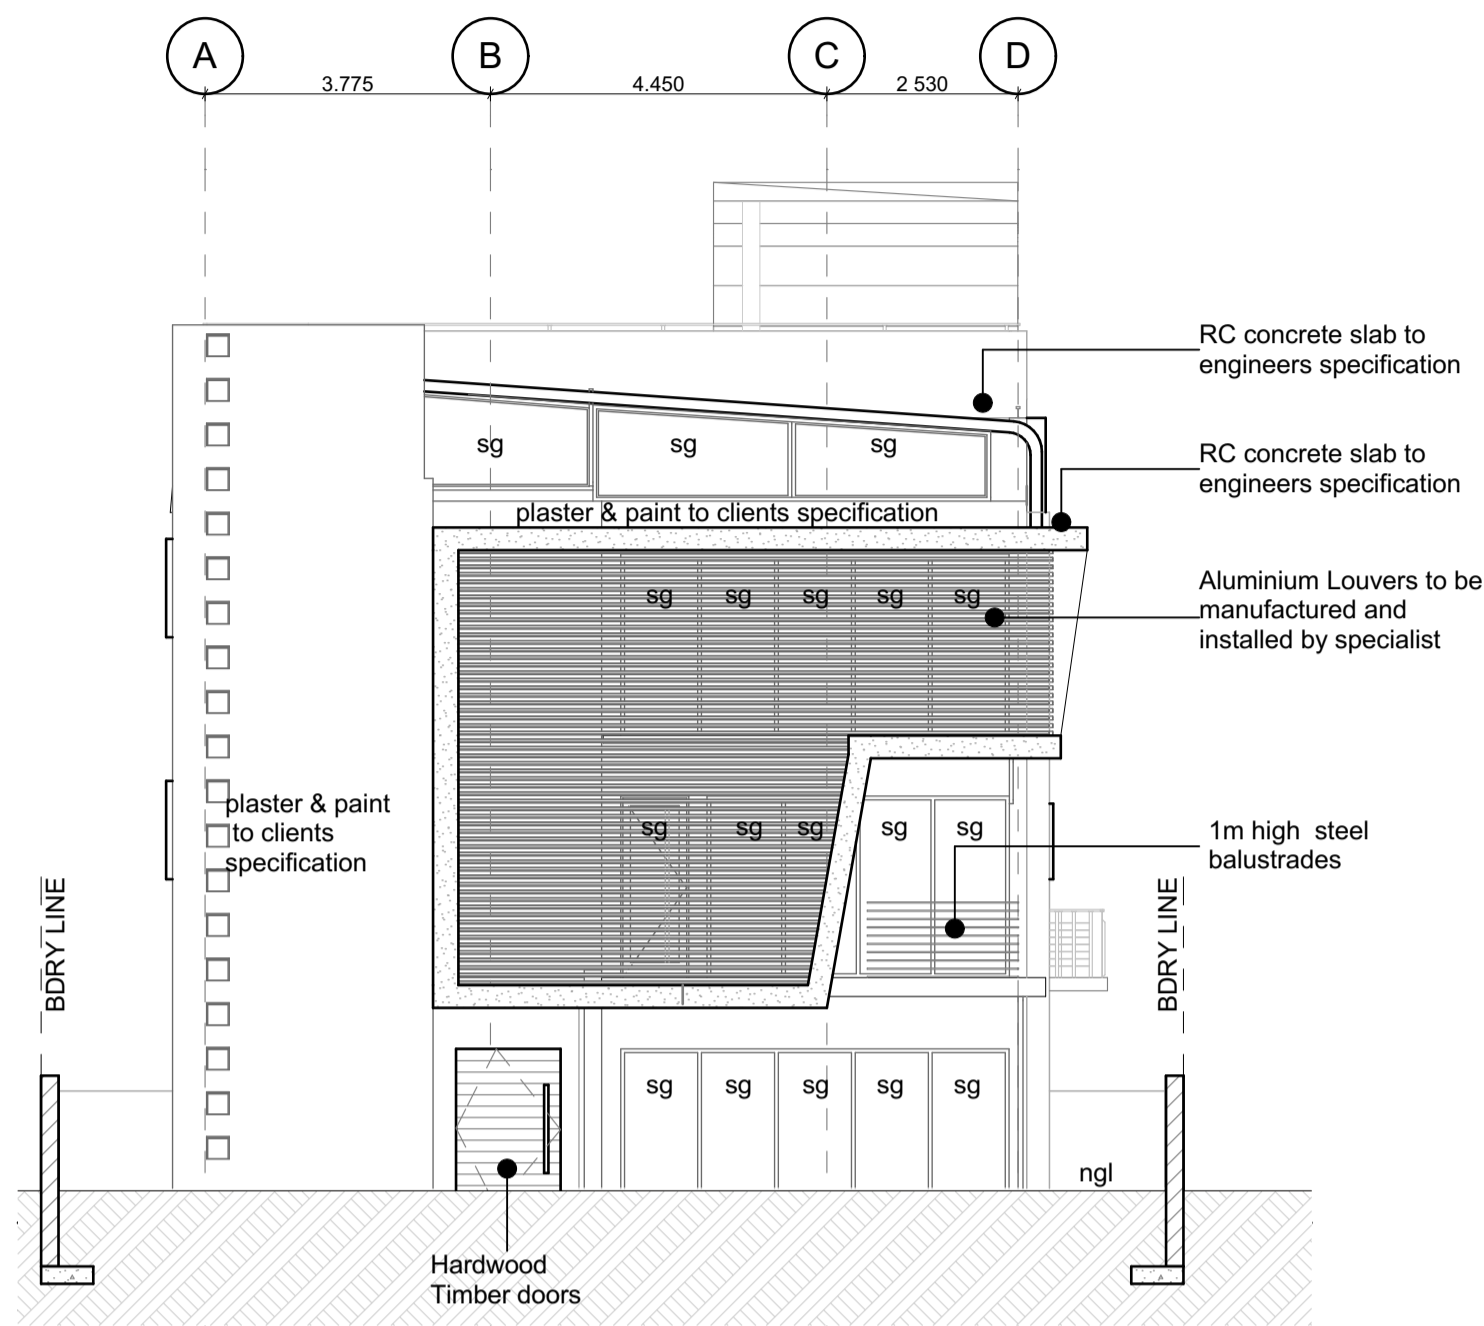


West Elevation  
1:100

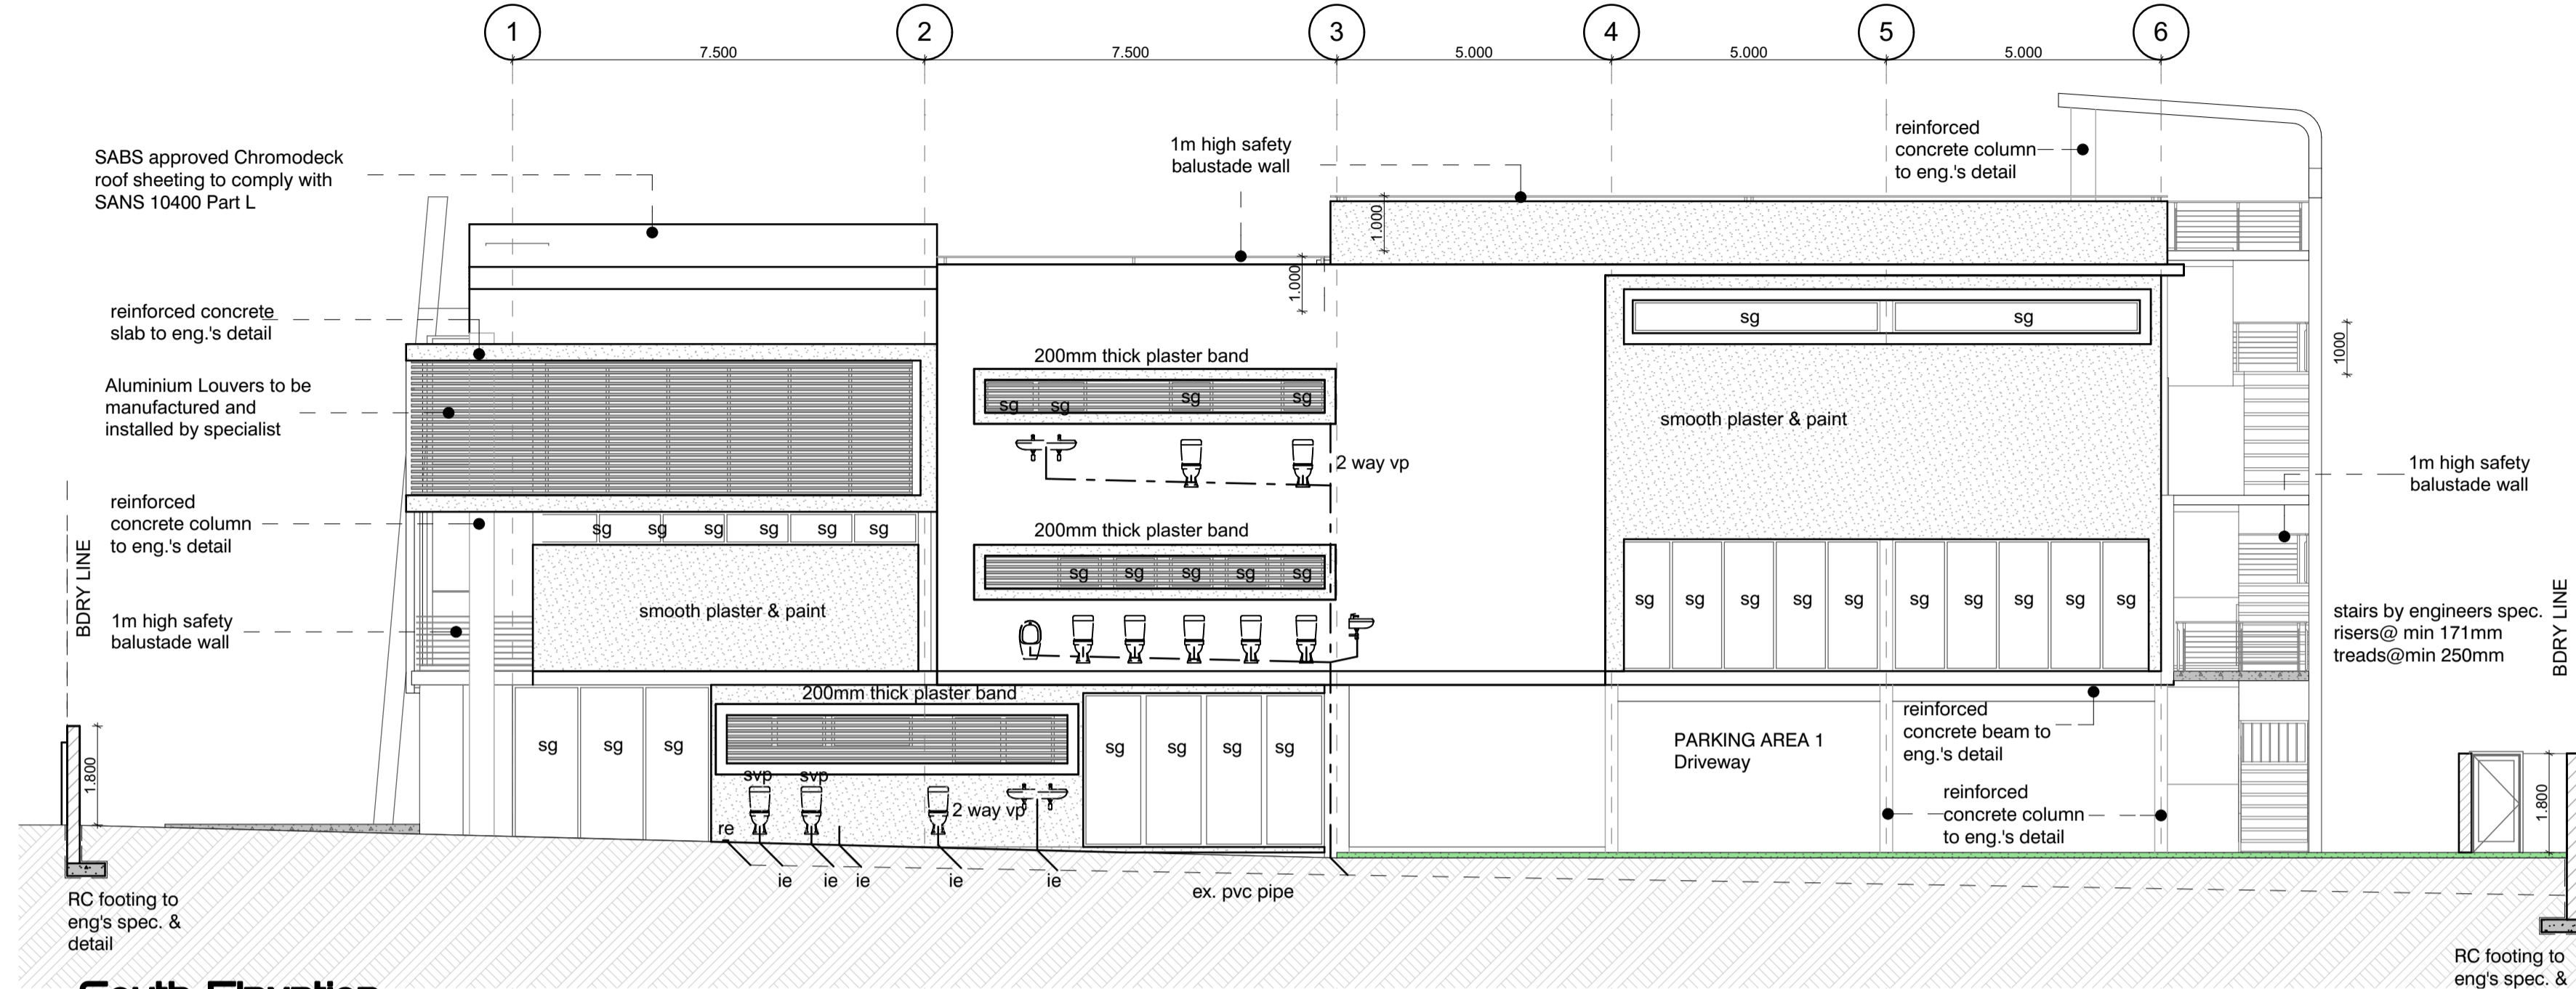

South Elevation  
1:100

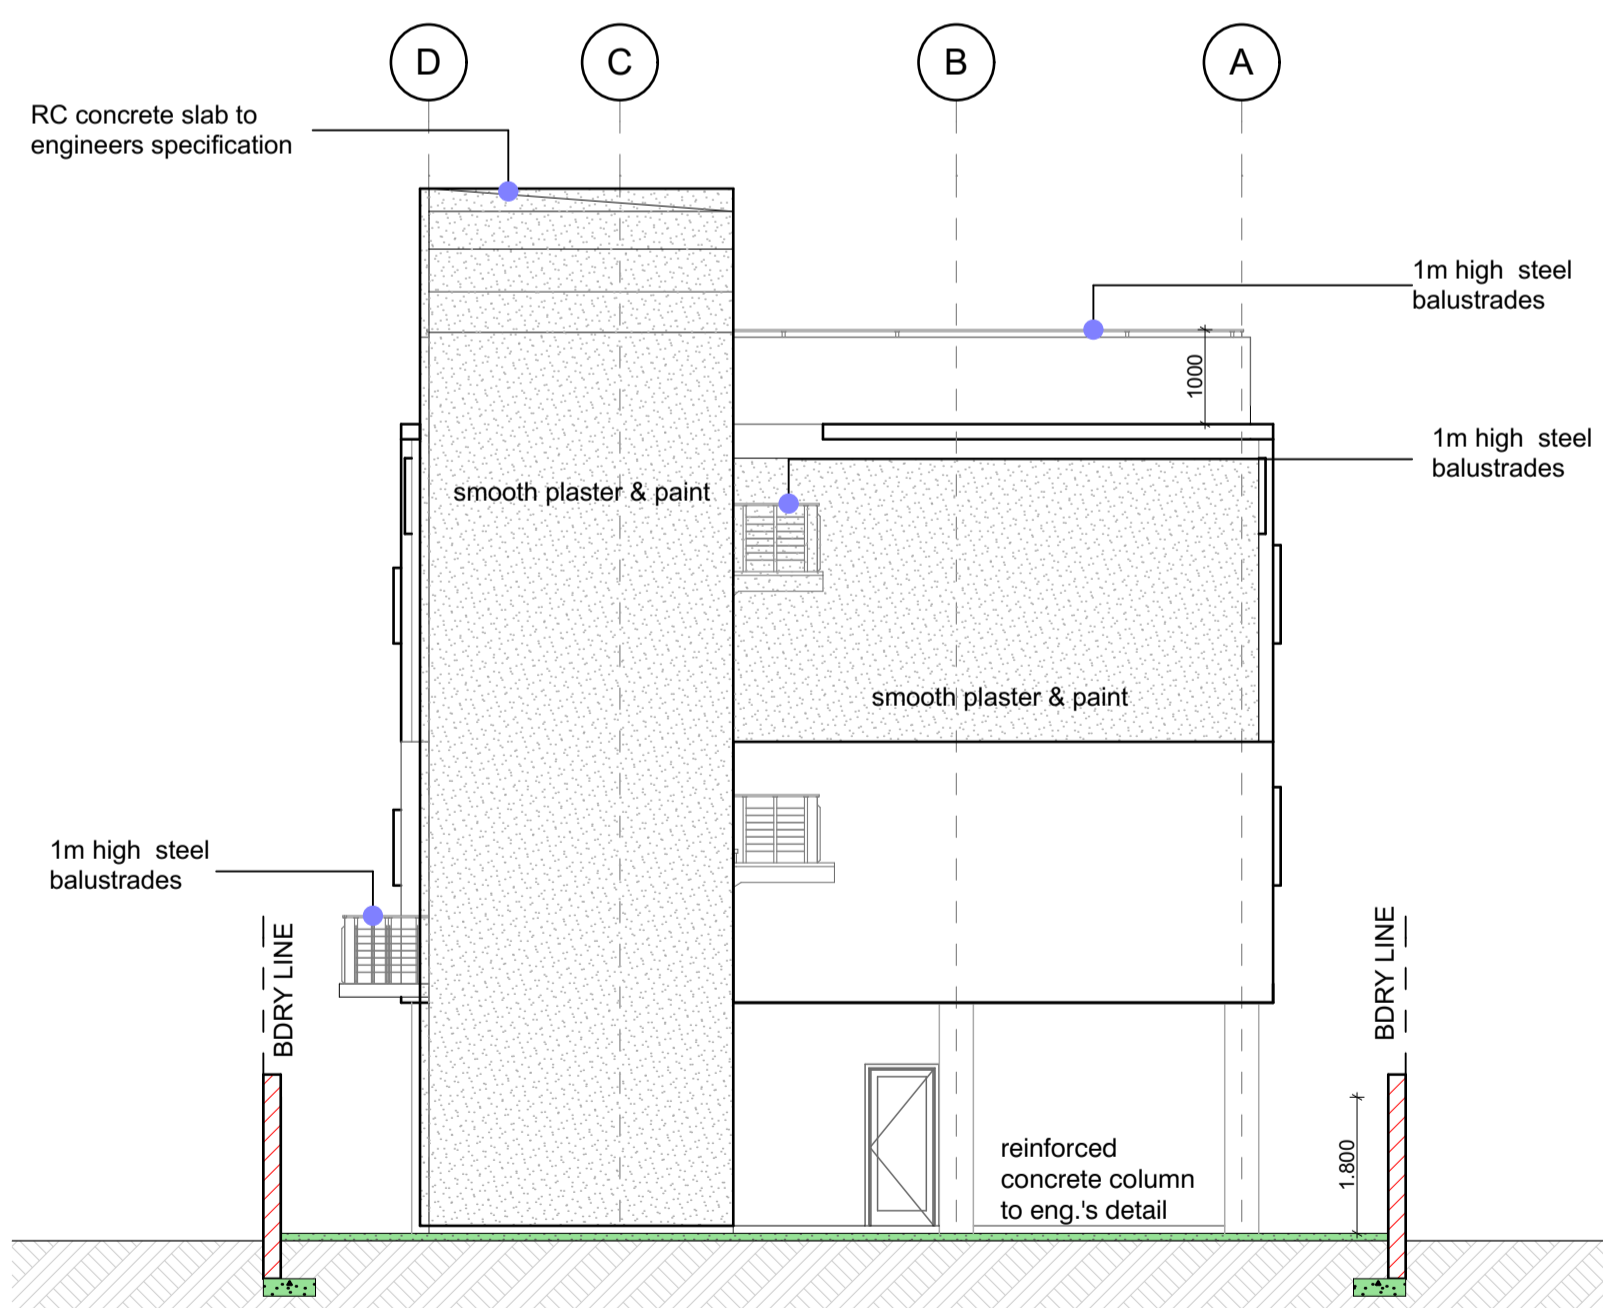

East Elevation  
1:100

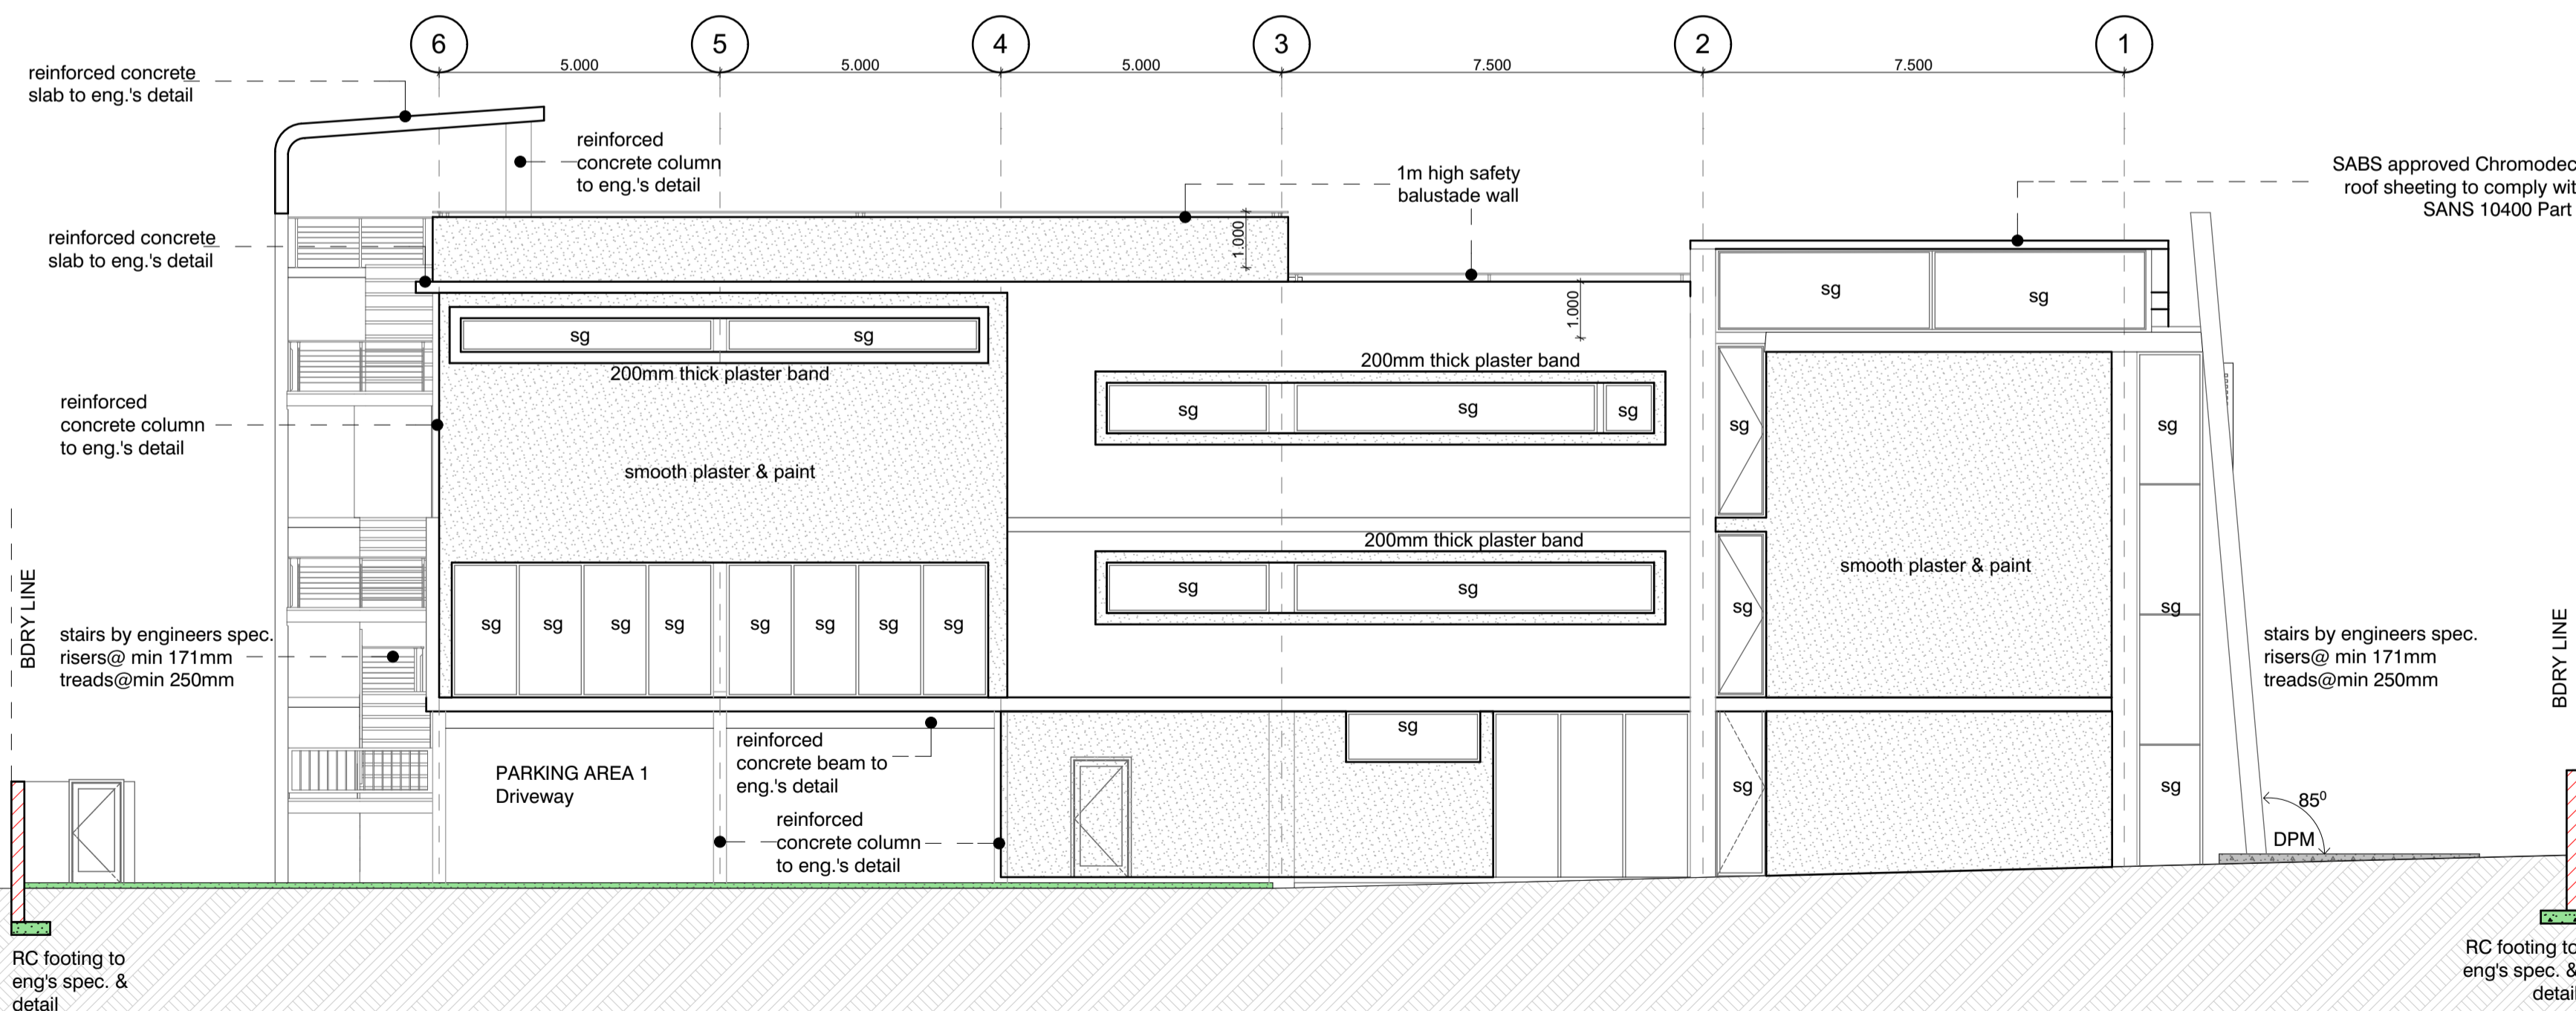

North Elevation  
1:100

CLIENT INFO:  
NAME: .....  
ADDRESS: .....  
TEL / CELL NO. : .....  
E-MAIL ADDRESS: .....  
SIGNATURE : ..... DATE: .....



**MyArchitecture**  
architects ■ project managers ■ interiors

Our Studios/Address  
Suite-06  
92 Crompton Street  
Pinetown  
3600

Contact Details  
t: 031 702 5367  
f: 086 212 1578  
c: 083 737 1639  
info.myarchitect.co.za

contemporary & sustainable green architecture

Author's Signature: ..... Date: .....  
Mr. S'boniso Sibisi (Pr. Snr. Arch T 20718) SACAP

PROJECT TITLE:  
Proposed Additions and Alterations to Existing Dwelling

SITE DESCRIPTION:  
Lot 7 of 91  
on 78 Alan Paton Road,  
Glenwood

DATE : March 2017  
DRAWN BY : K. S

SCALE : As-Shown

DRAWING DISCUSSION:  
ELEVATIONS

JOB NO.	DRAWING No.	Rev. No.
214	100	00
ISSUED FOR APPROVAL		
ISSUED FOR INFORMATION		
ISSUED FOR SUBMISSION		X
ISSUED FOR TENDER		
ISSUED FOR CONSTRUCTION		

NEIGHBOURS CONSENT FOR ENCROACHMENT

NAME: ..... PORTION .....

ADDRESS: .....

I.D. NO. : .....

TEL / CELL NO. : .....

SIGNATURE : .....