


ILLEGAL WORK

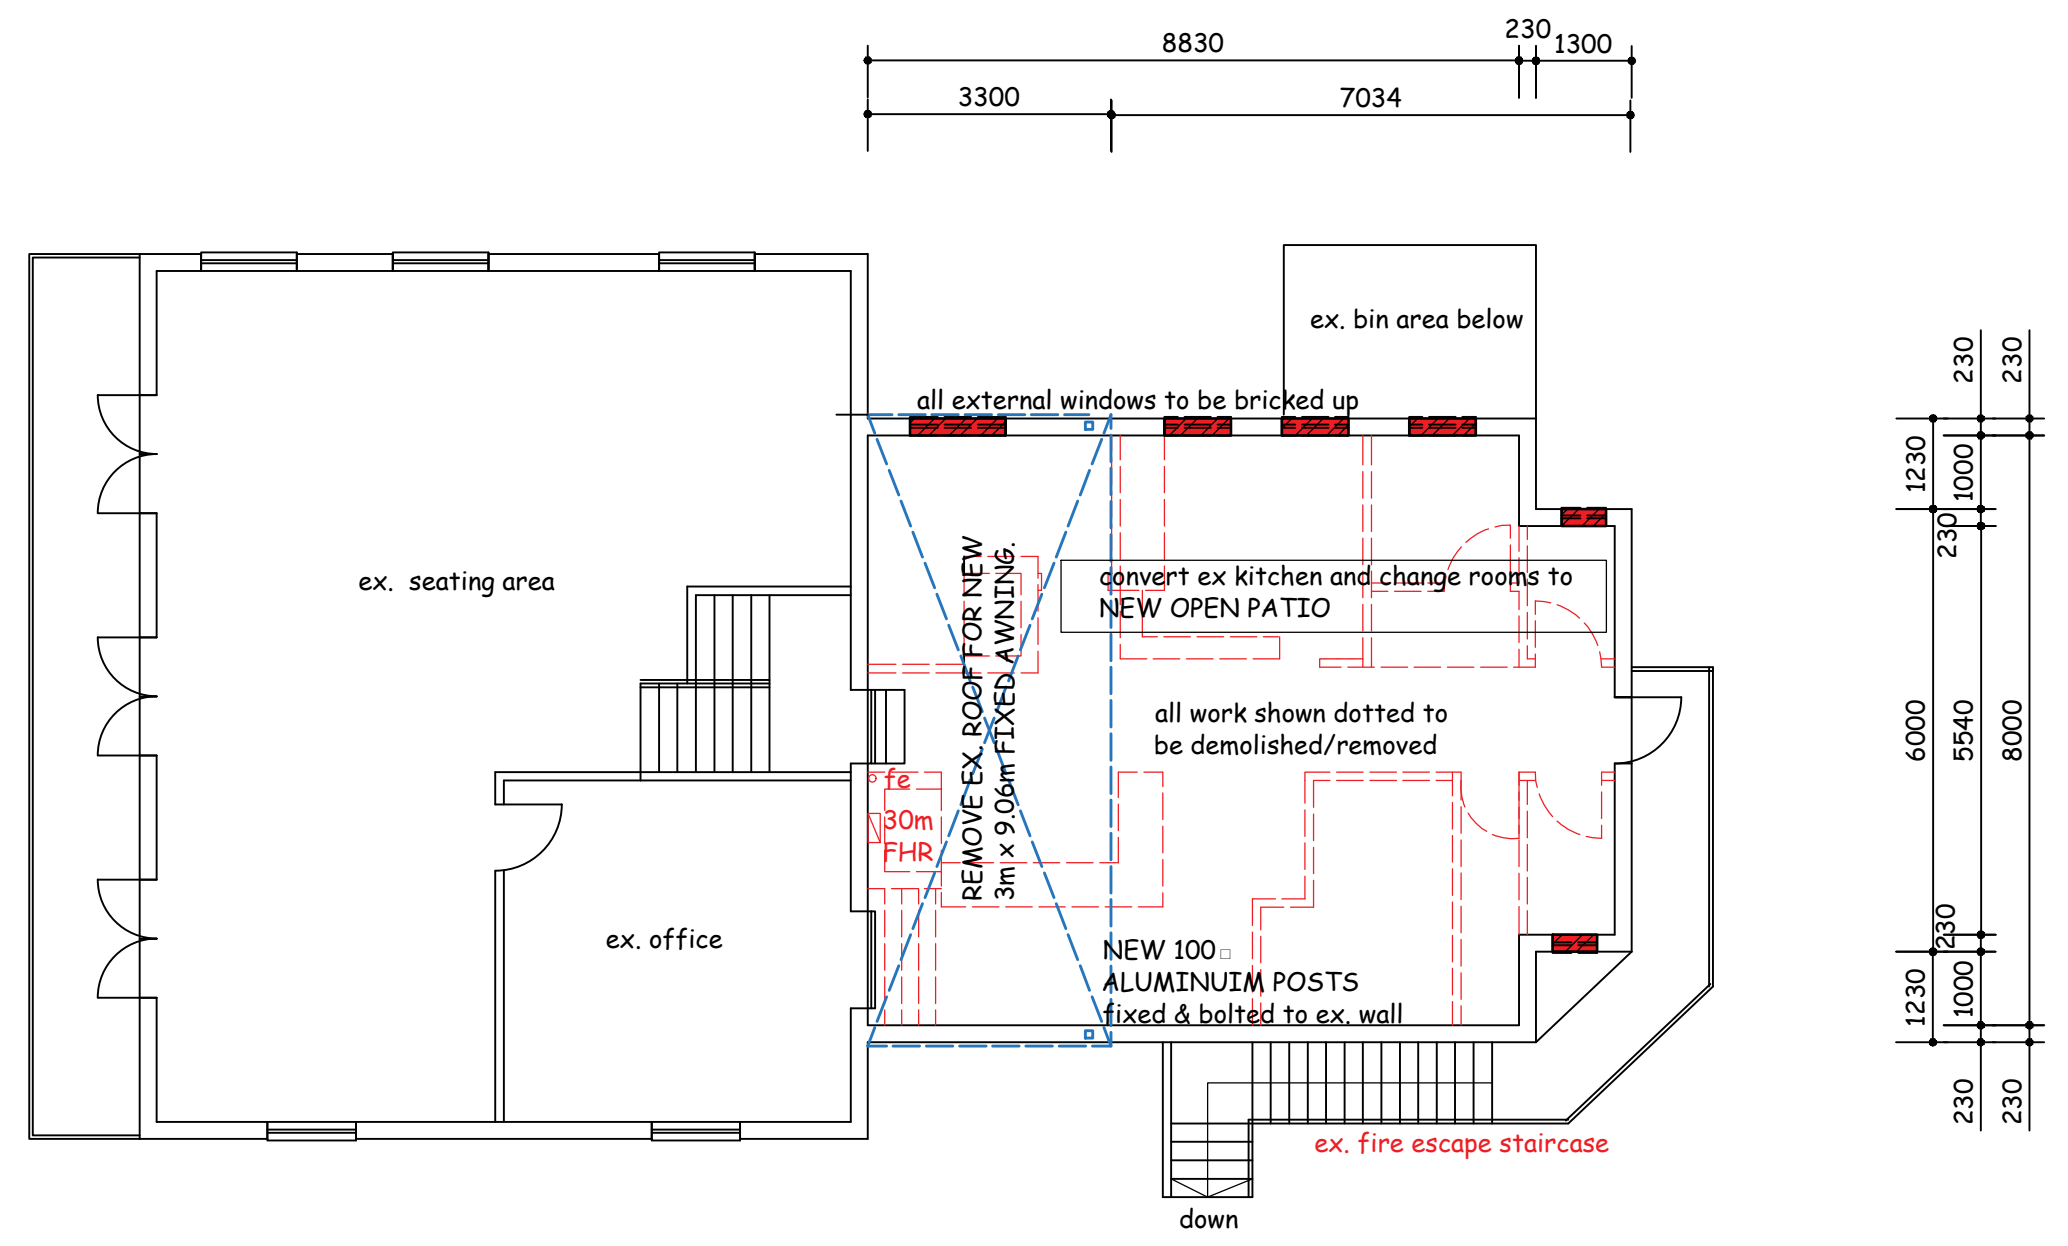

FIRST STOREY FLOOR PLAN
Scale 1:200

- GENERAL NOTES:**
 - Occupancy- A1
 - Zoning - General Residential 1 (GR1)
 - All levels and dimensions to be checked on site prior to commencement of work.
 - Figured dimensions to be read and not scaled.
 - Any deviations from original approval must not deem to comply further without the notice of the author of the plan.
 - All new work to match existing.
 - All work must be in compliance with SANS 10400 Standards and Specifications.
 - All structural work- Awnings, Walls- to ENGINEERS Detail.
 - New awnings to be supplied and fitted by SPECIALIST.

SCHEDULE OF AREAS:


Site Area	868.00	SQ.M
Permitted Coverage(50%)		SQ.M
Existing Coverage	333.00	SQ.M
Proposed Coverage	NIL	NIL
NEW TOTAL COVERAGE	333.00	SQ.M

- Ex. Ground Storey 220.00 SQ.M
- Ex. First Storey 213.00 SQ.M
- Ex. Covered Seating Area 69.00 SQ.M
- Ex. Covered Verandahs 43.00 SQ.M
- Ex. Bin Area SQ.M
- TOTAL EXISTING AREA 414.00 SQ.M**
- Convert First Storey Kitchen Storerooms to NEW Covered Patio (Remove ex roof for NEW AWNING)


NO ADDITIONAL AREA

FIRE NOTES:


- Occupancy - A1
- Fire extinguishers - T4.37
- Fire Hose reels - T4.34
- Water reticulation - T4.33
- Markings and Signage - T4.29
- Structural Elements - T4.7
- Escape Routes - T4.16

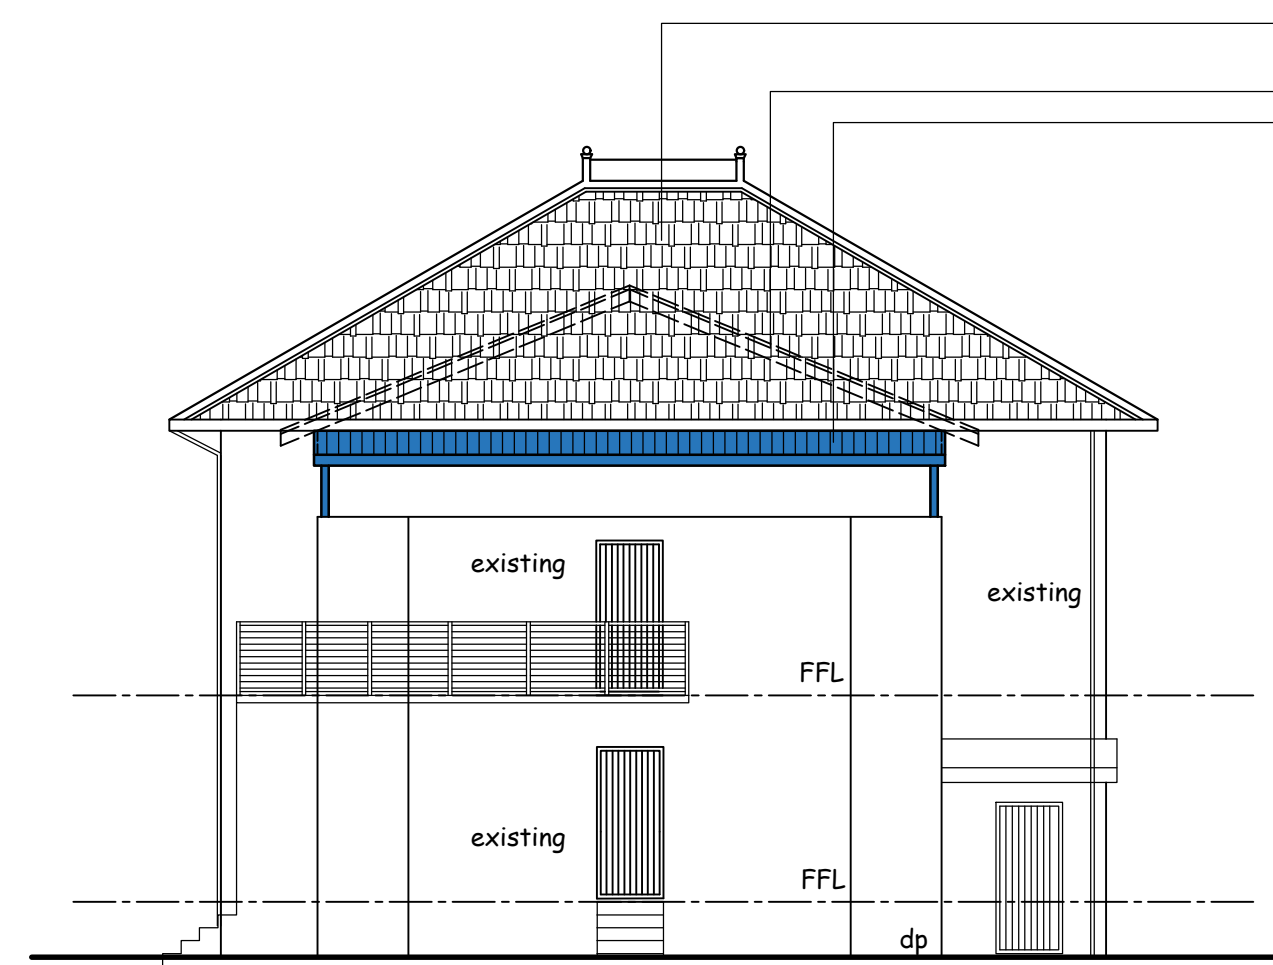


SOUTH WEST ELEVATION
Scale 1:100

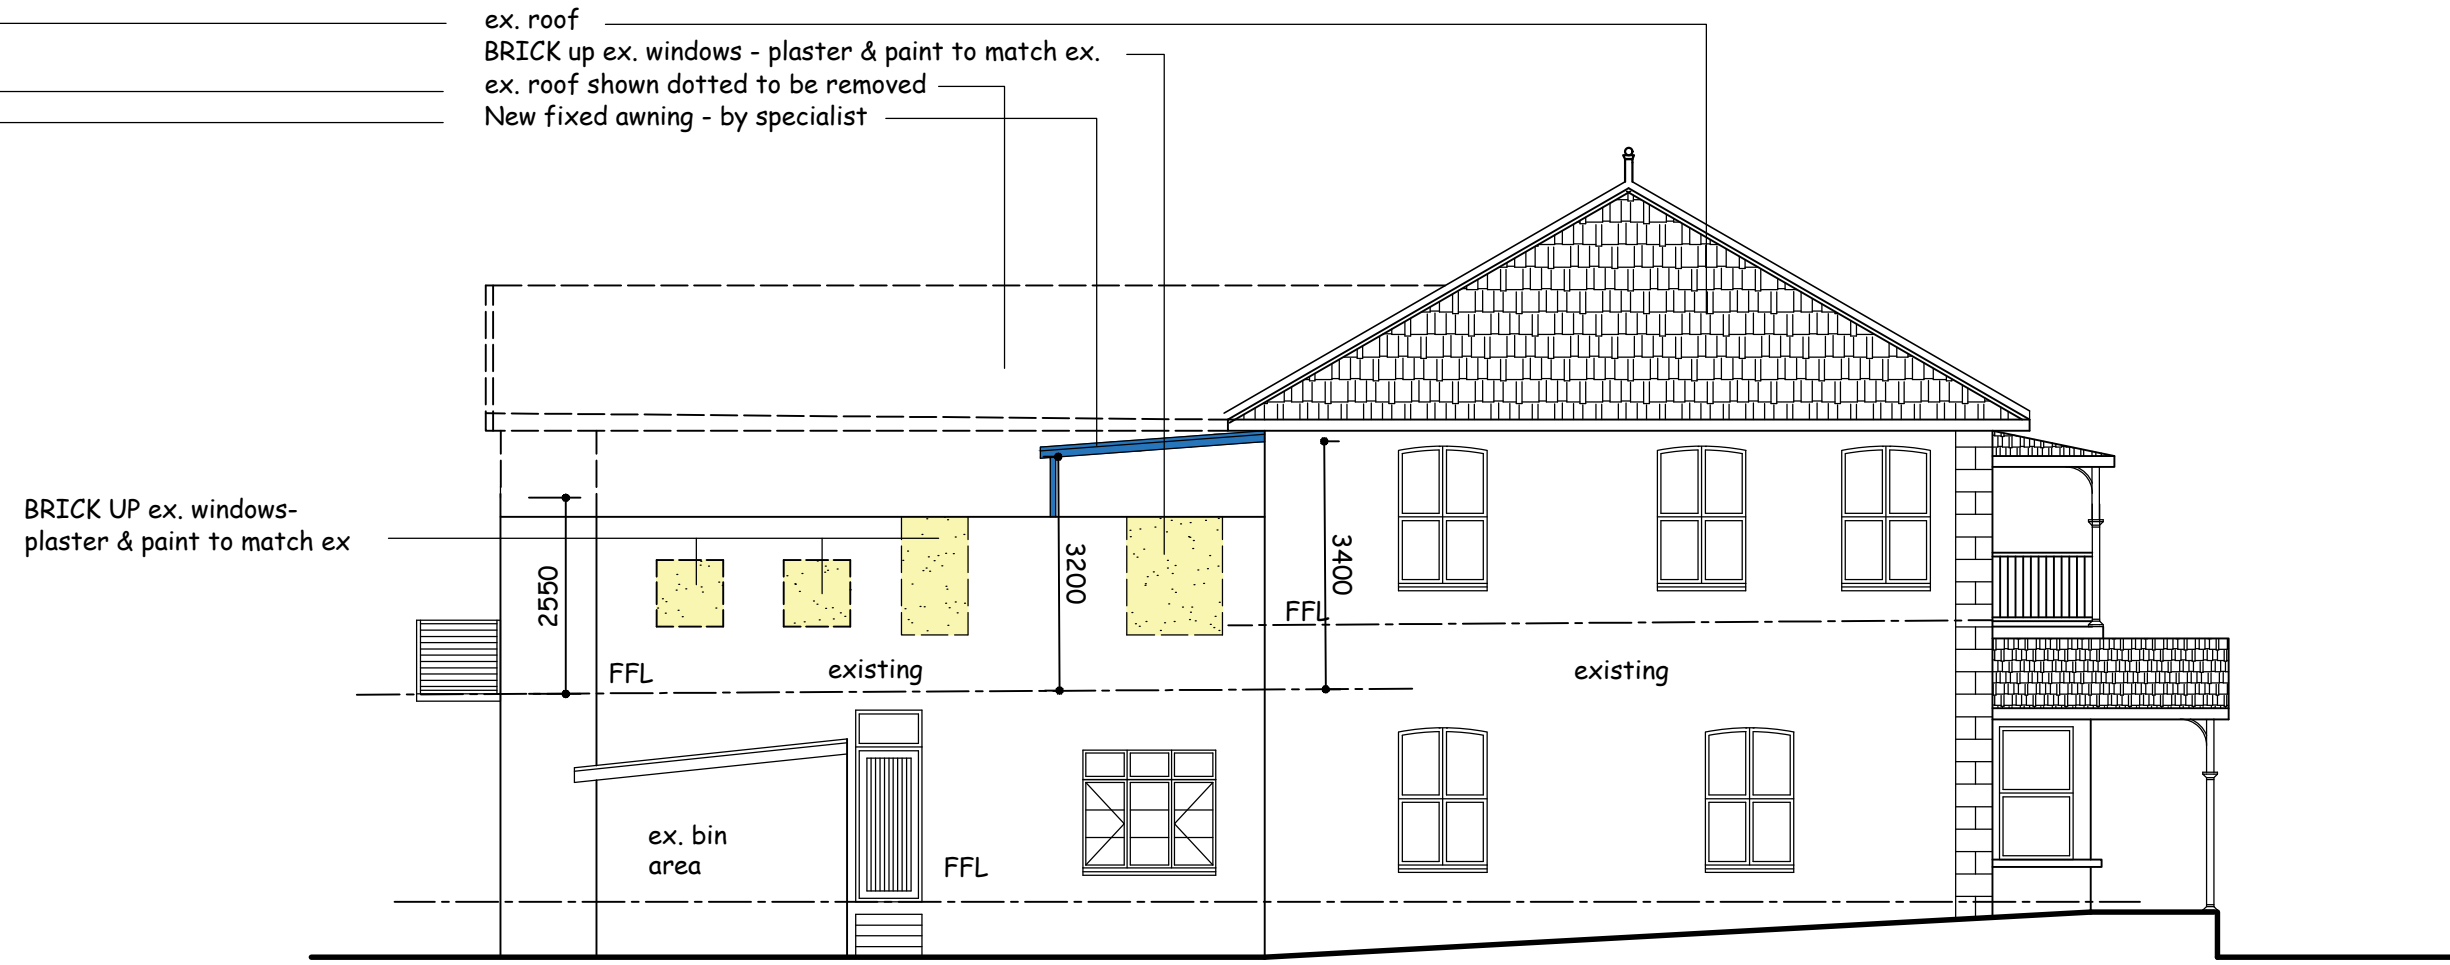

SOUTH EAST ELEVATION
Scale 1:100

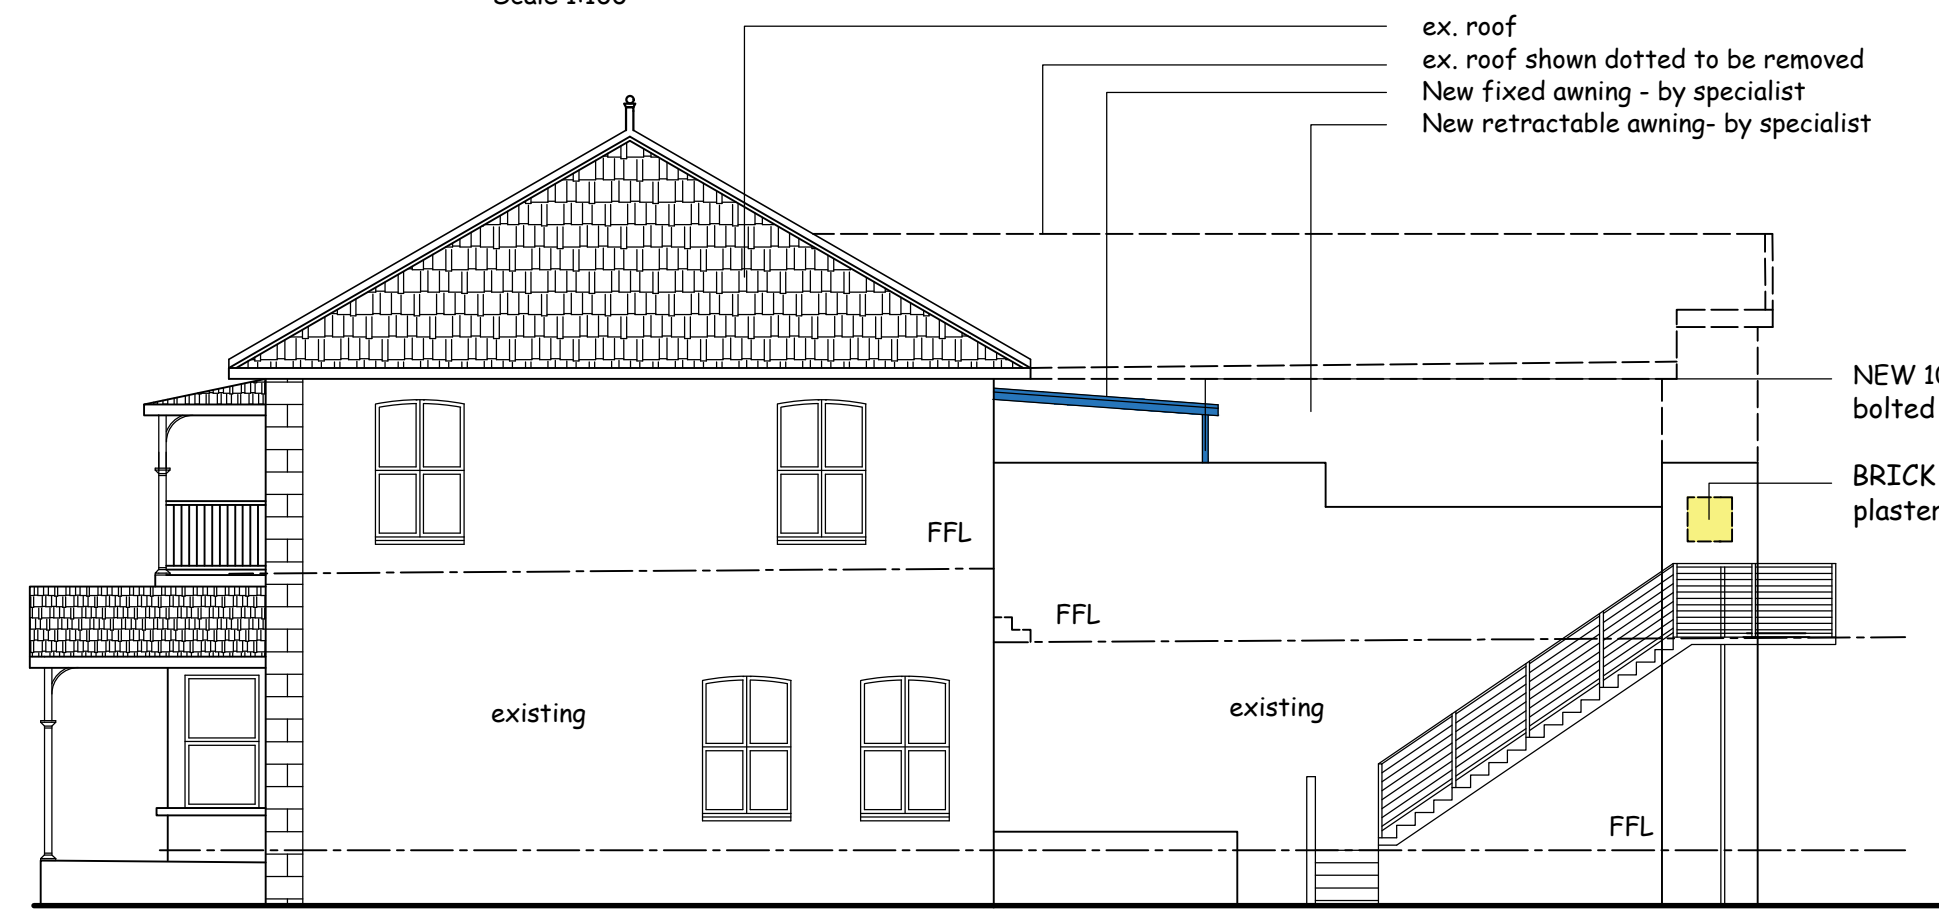


NORTH WEST ELEVATION
Scale 1:100

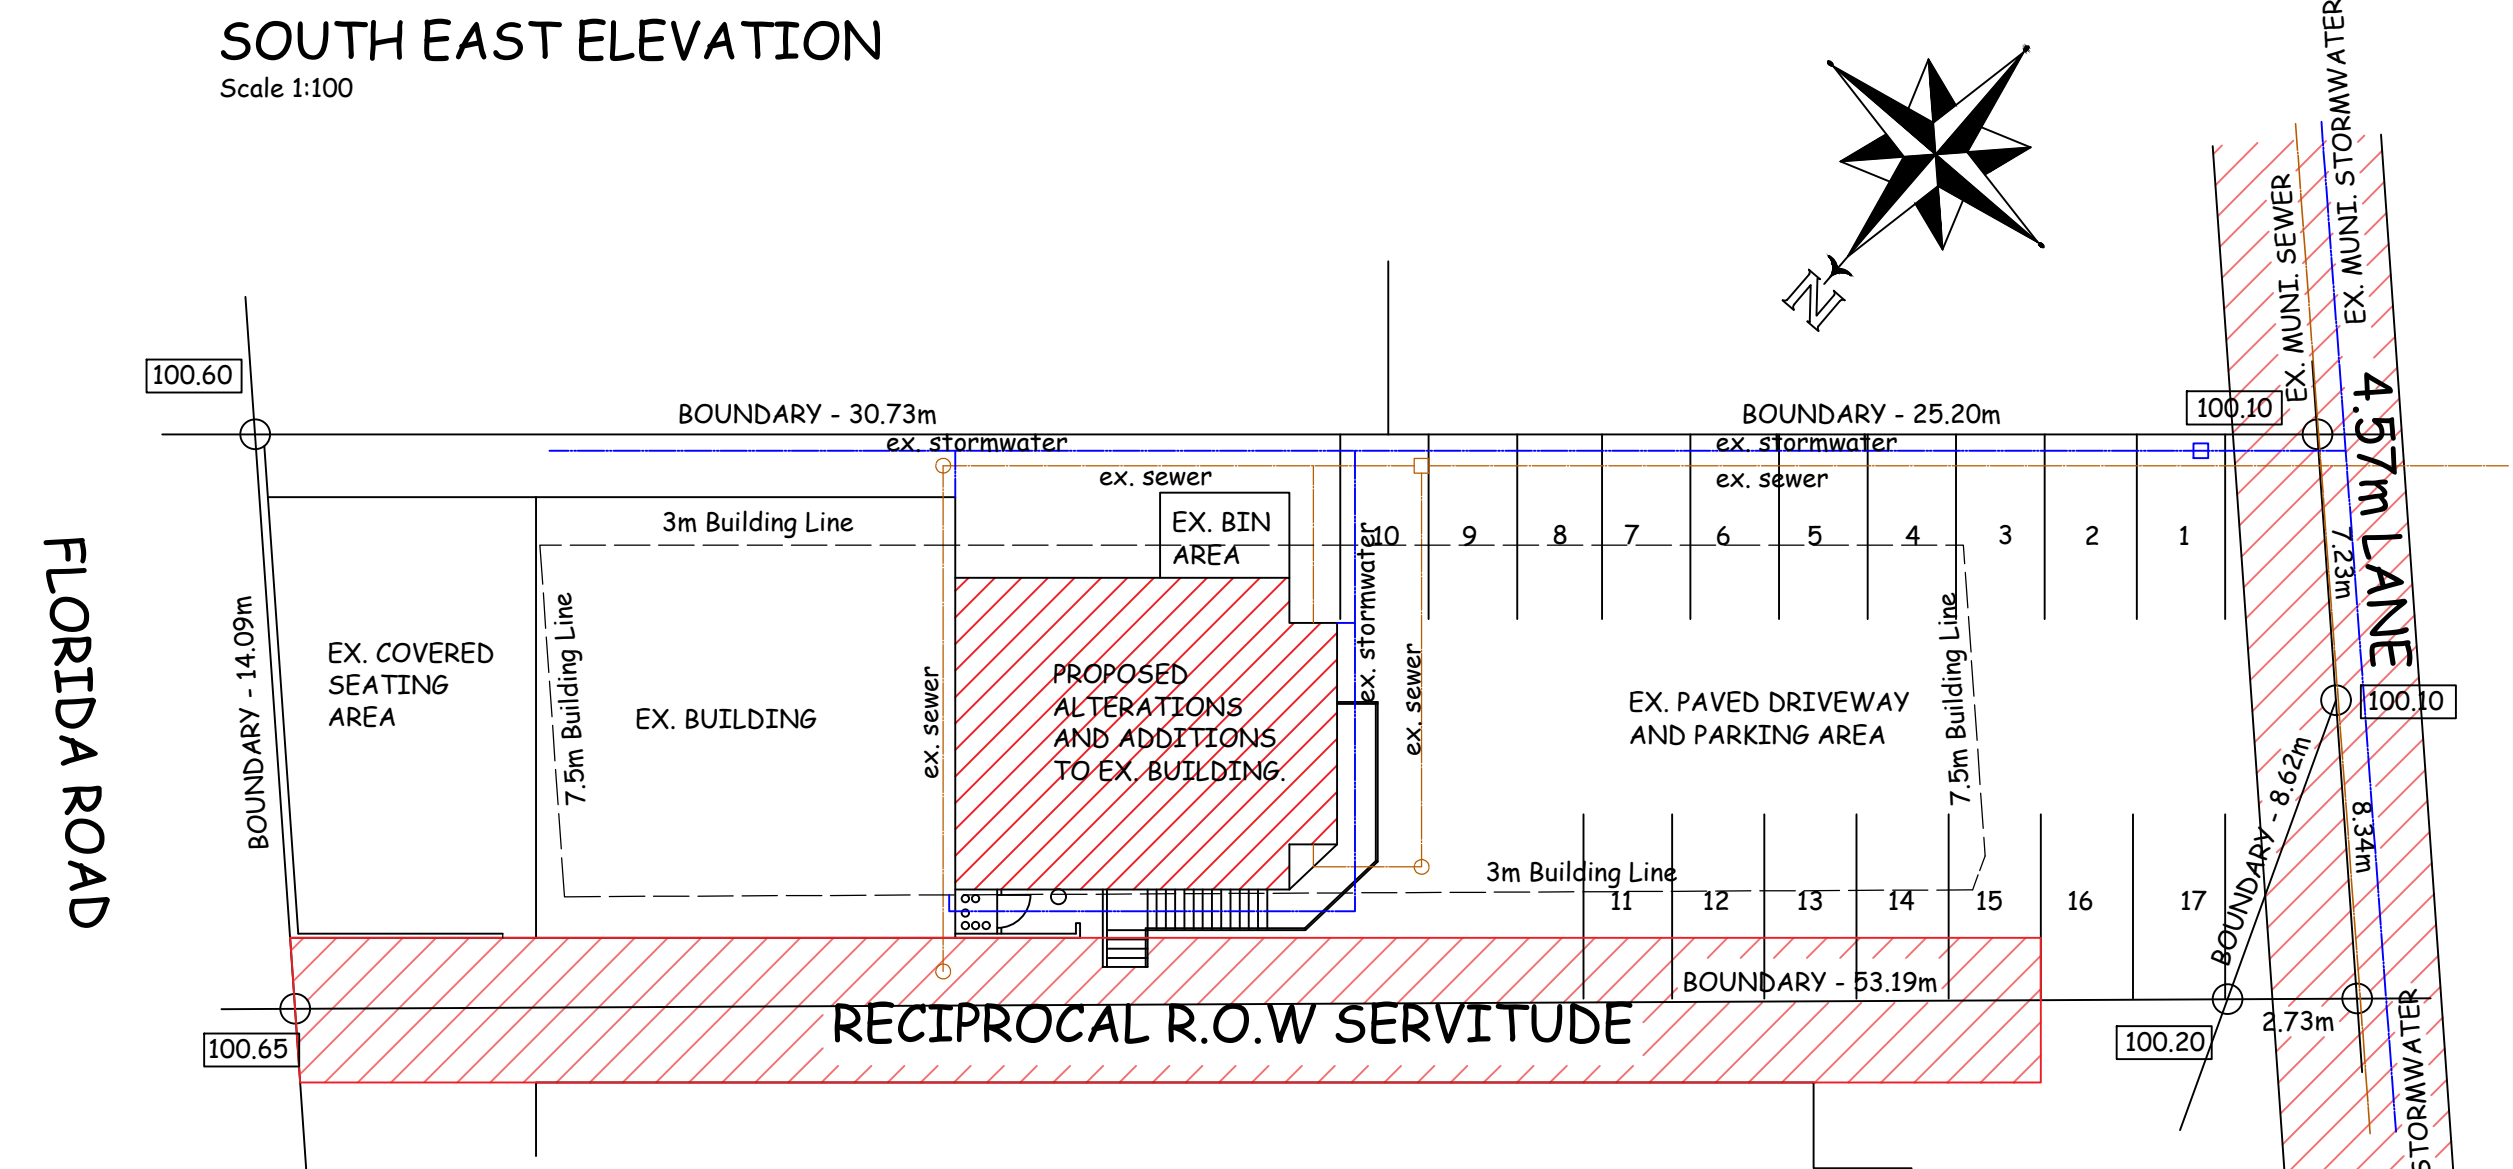

SITE PLAN
Scale 1:200

NO ADDITIONAL AREA

OWNERS SIGNATURE  TELEPHONE No: 0828236806

PROPOSED ALTERATIONS & ADDITIONS TO EX. BUILDING AND NEW AWNING AT 219 FLORIDA ROAD ON PORTION 3 OF ERF 794 DURBAN FOR JACK PETERSON RETAILERS 7 PTY(Ltd)

GRAHAM BRAUM
ARCHITECTURAL DESIGNER
Pr.S.Arch.T
REG NO: ST0010
360 UMBILO ROAD TEL: 031 2054142
DURBAN 031 2052476
4001 CELL: 082 4540441
EMAIL: gpbdesigners@gmail.com

SCALE : 1 IN 100 & 1 IN 200
DESIGNER : G.P.BRAUM
DRAWN : B.M.BRAUM
DATE : MARCH 2022

DRAWING No: 6678/22