




SECTION A - A
 SCALE 1:100

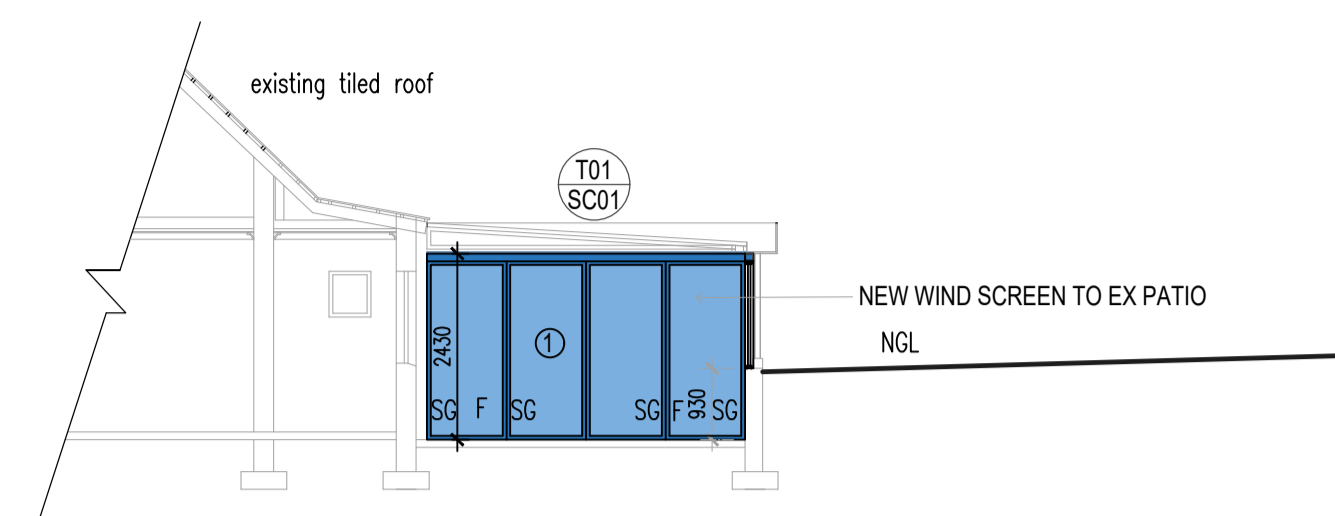


SECTION B - B
 SCALE 1:100

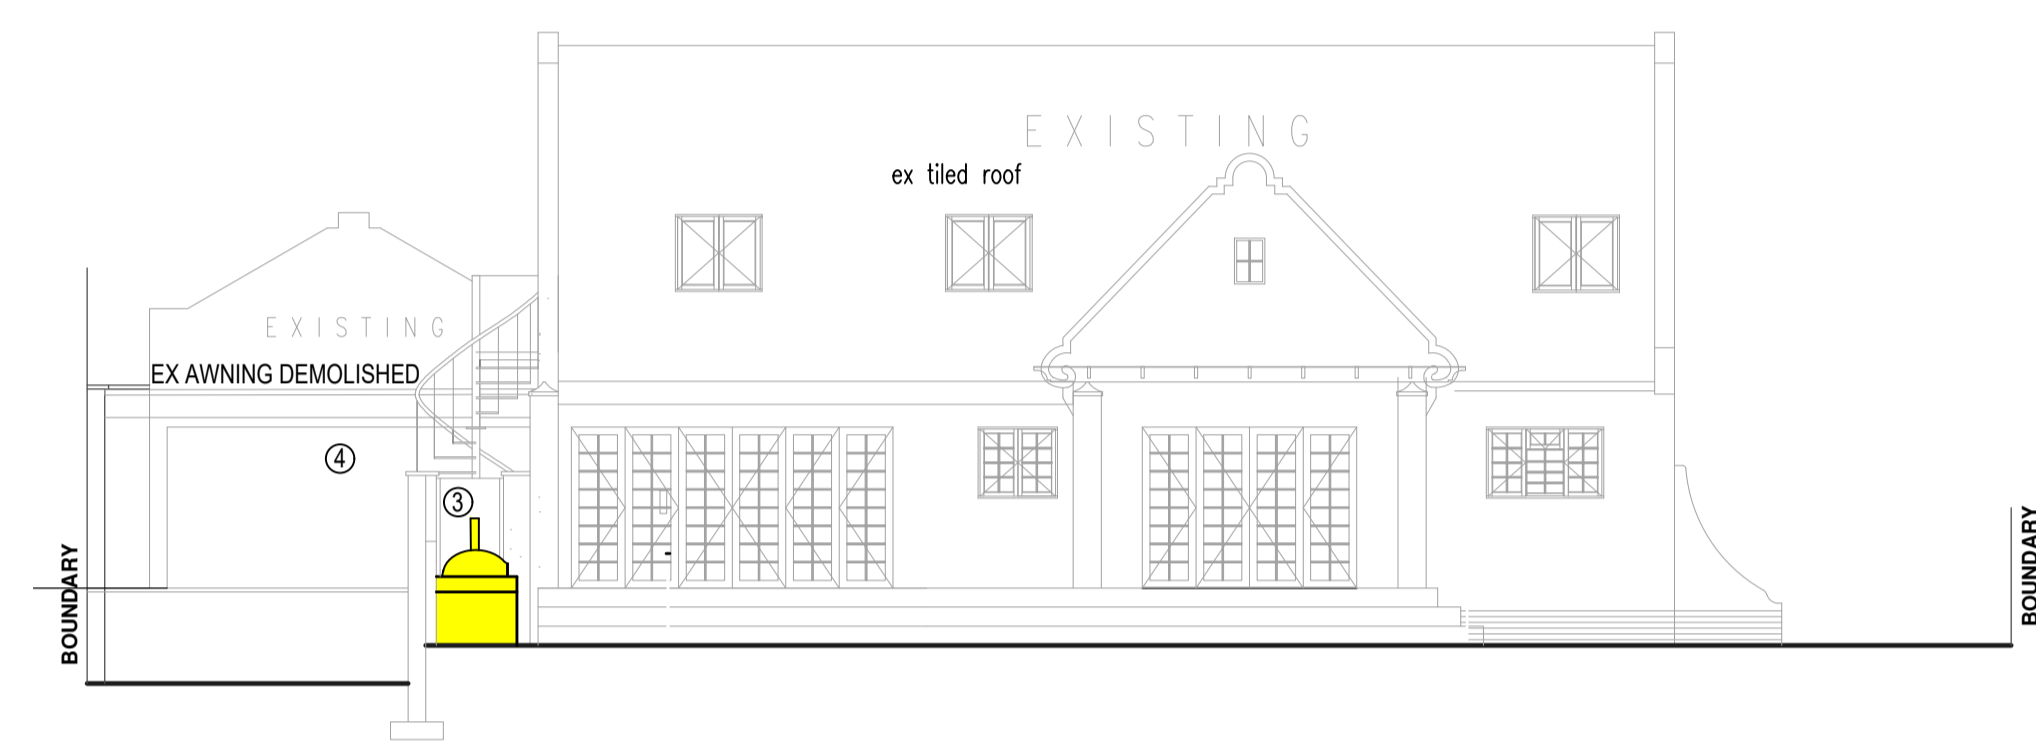


EAST ELEVATION
 SCALE 1:100

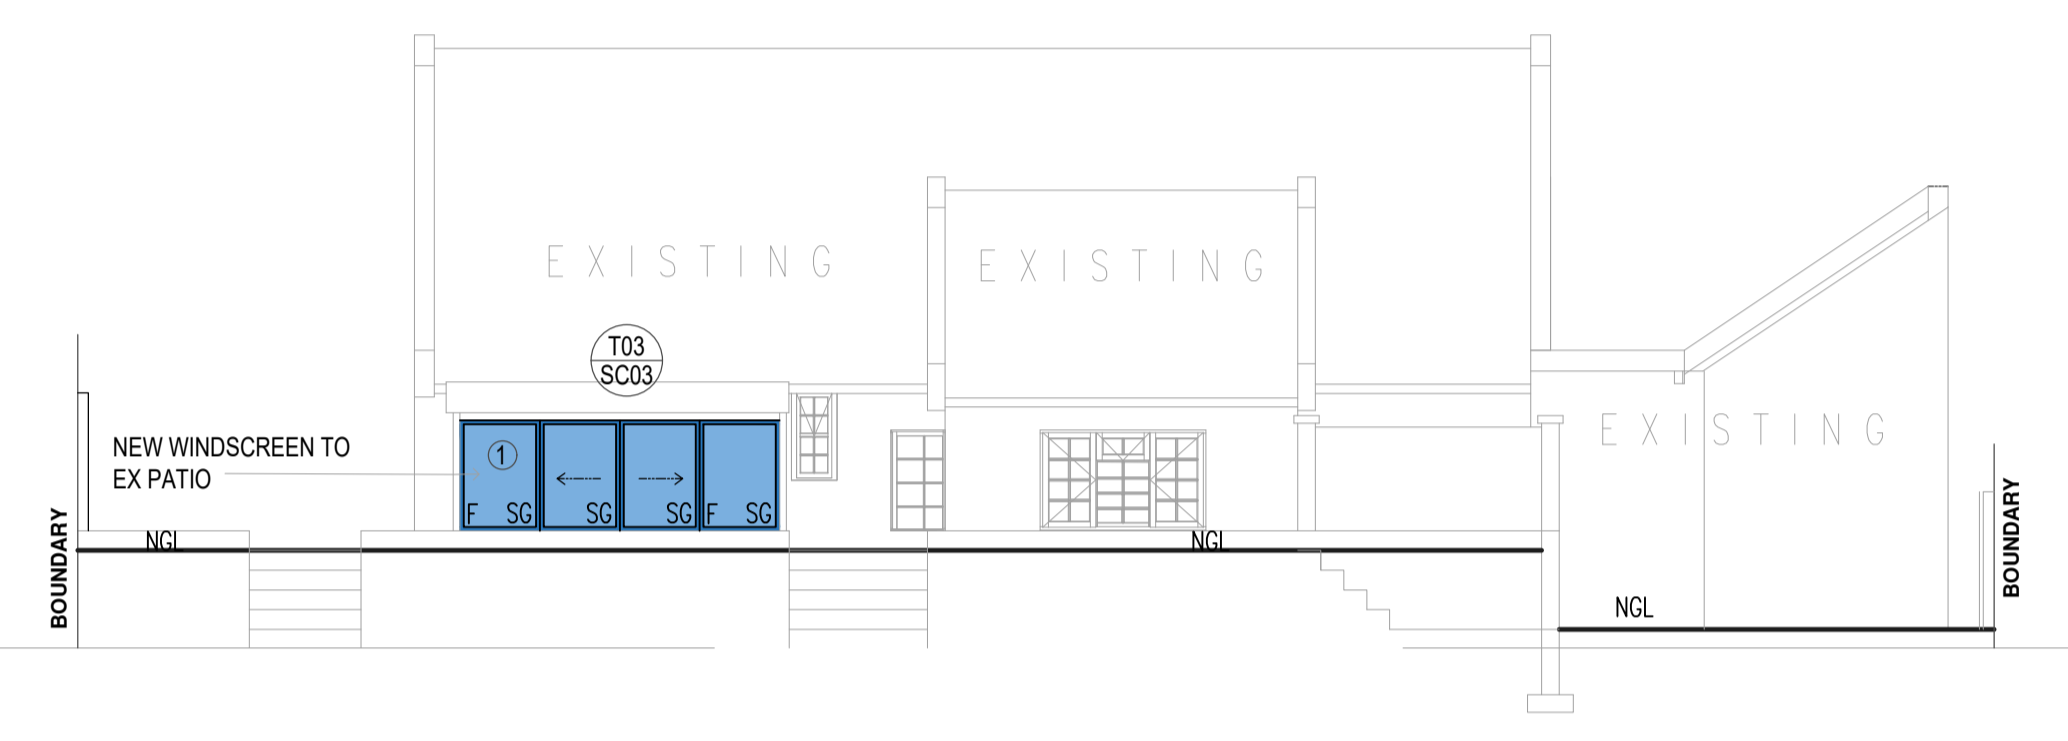


WEST ELEVATION
 SCALE 1:100

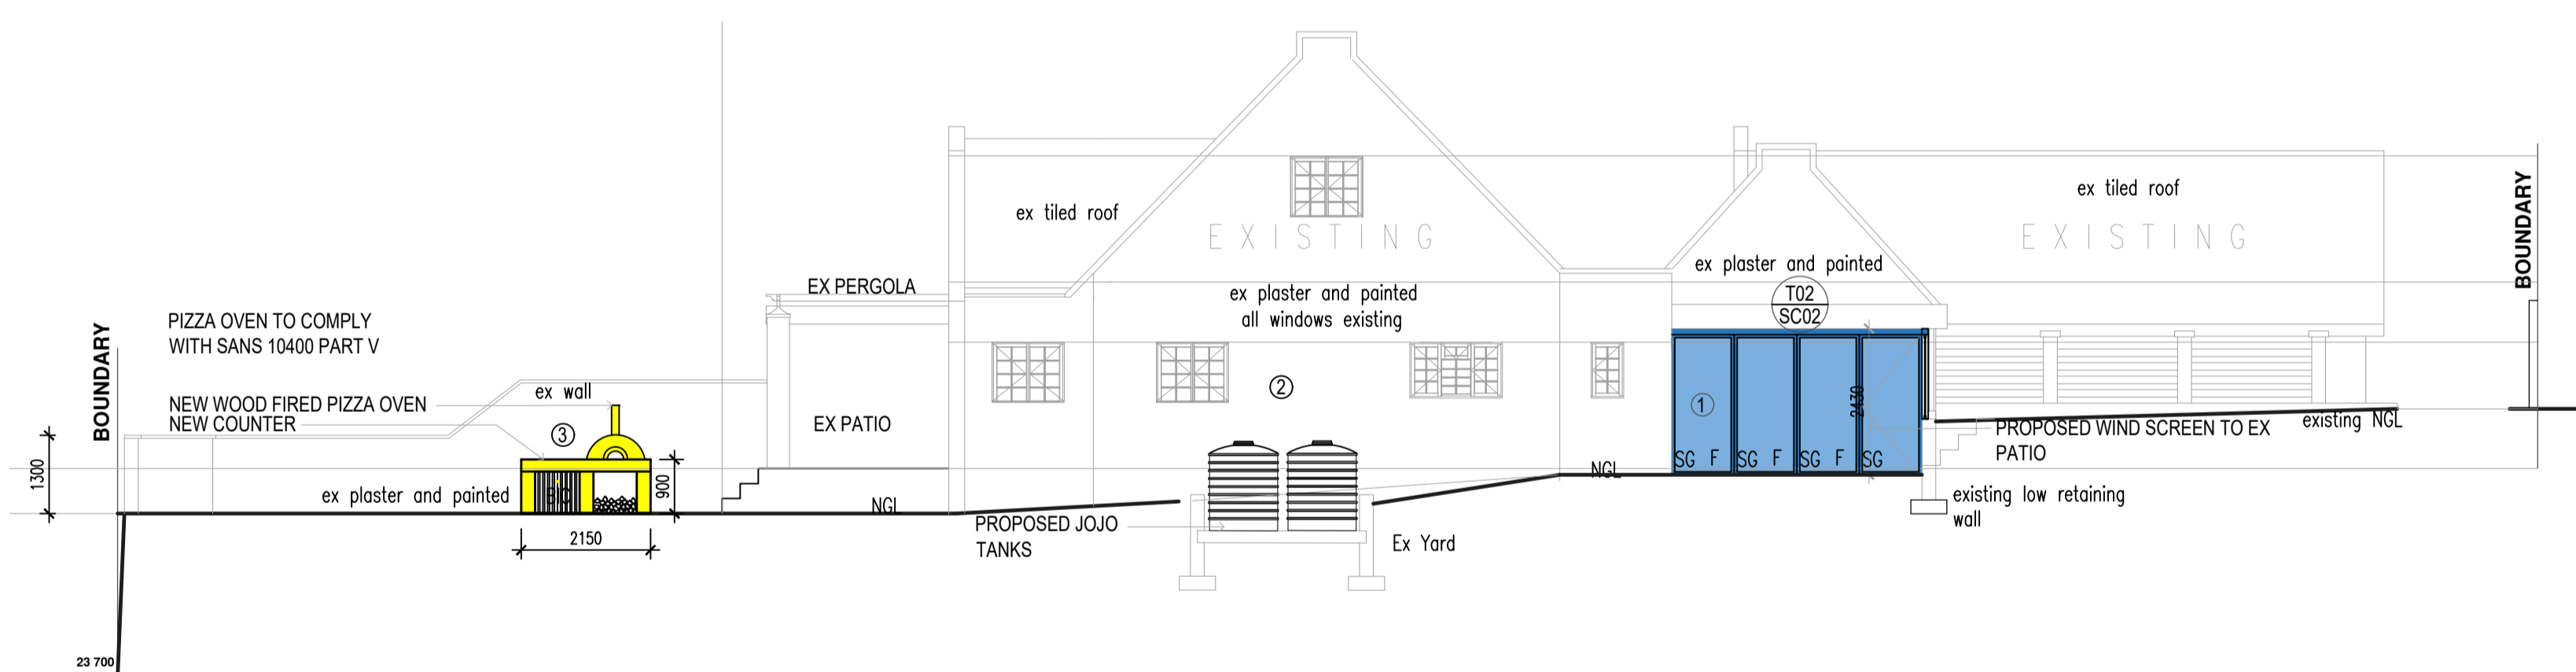

NORTH ELEVATION
 SCALE 1:100

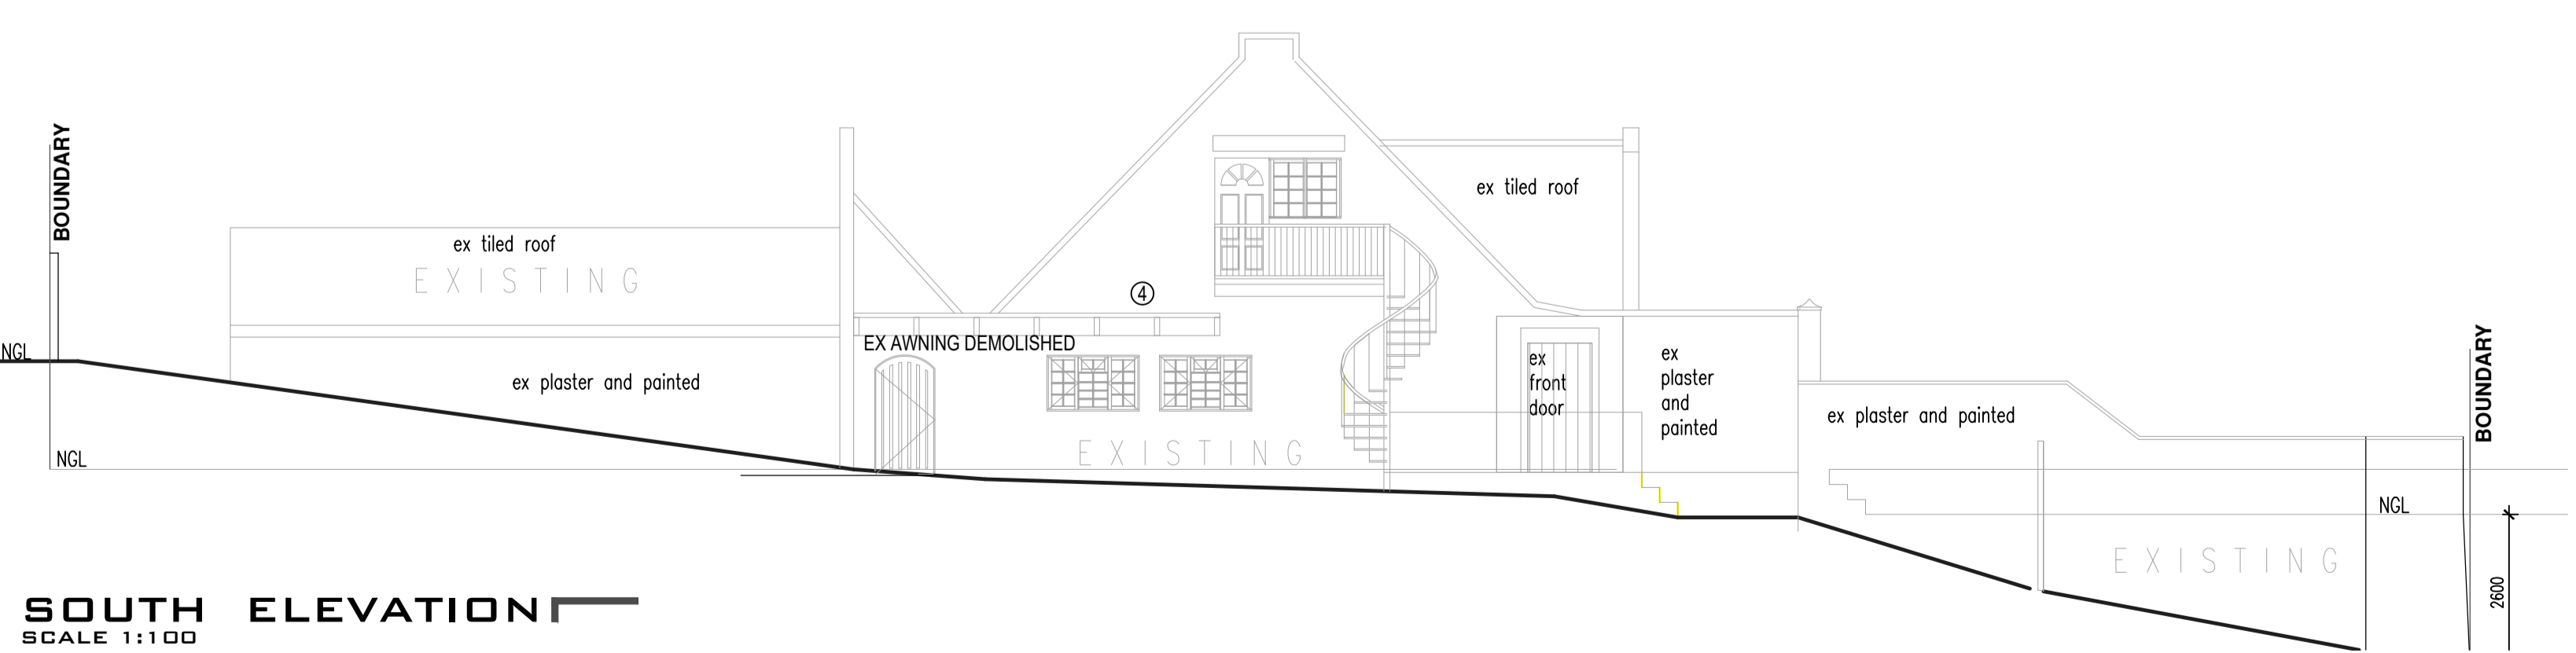

SOUTH ELEVATION
 SCALE 1:100

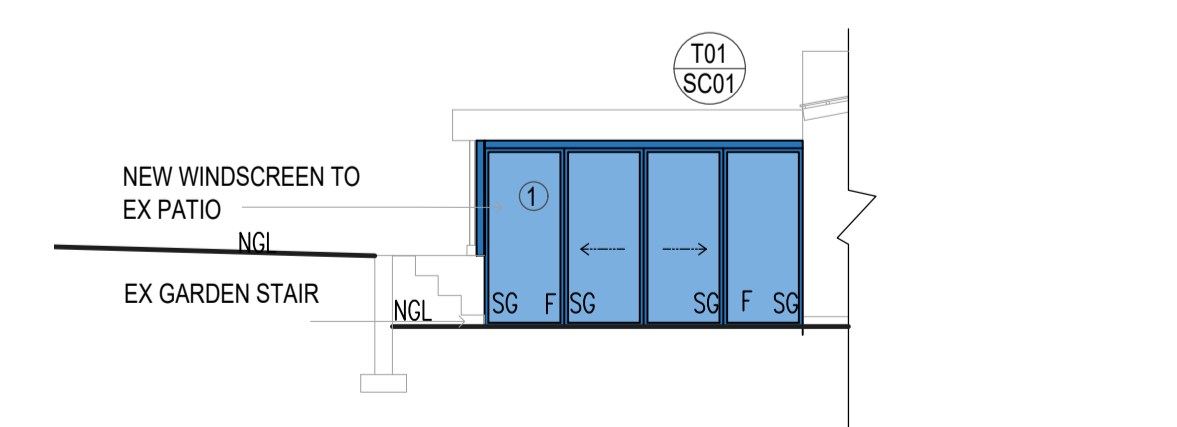

SOUTH ELEVATION-EX PATIO
 SCALE 1:100

| | | |
|-----------|----------|-------------|
| 00. XXXXX | YY.MM.DD | XX |
| REVISION | DATE | REVISION BY |

ARCHITECT (PR.ARCH 7063) CLIENT

SPHERE
 DESIGN & ARCHITECTURE
 T +27_031 312 5133
 F +27_031 303 7293
 www.spheredesign.co.za
 office@spheredesign.co.za
 P.O. BOX 201052 DURBAN NORTH 4016
 PRACTICE CODE: TL 0238

| | | |
|----------------|---------|------------|
| DRAWING TITLE: | DATE | 2022.03.22 |
| FLOOR PLANS | AUTHOR | YP |
| | CHECKED | GG |
| | SCALE | 1:100 |

REGISTERED OWNER:
 LEON VAN ROOYEN

PROJECT TITLE:
PROJECT TITLE
 HOUSE VAN ROOYEN
 PROPOSED ALTERATIONS AND ADDITIONS
 TO 1 ROEHAMPTON WAY ON ERF 2066
 DURBAN NORTH

DRAWING NO:
22421_SU_200_REV 01