

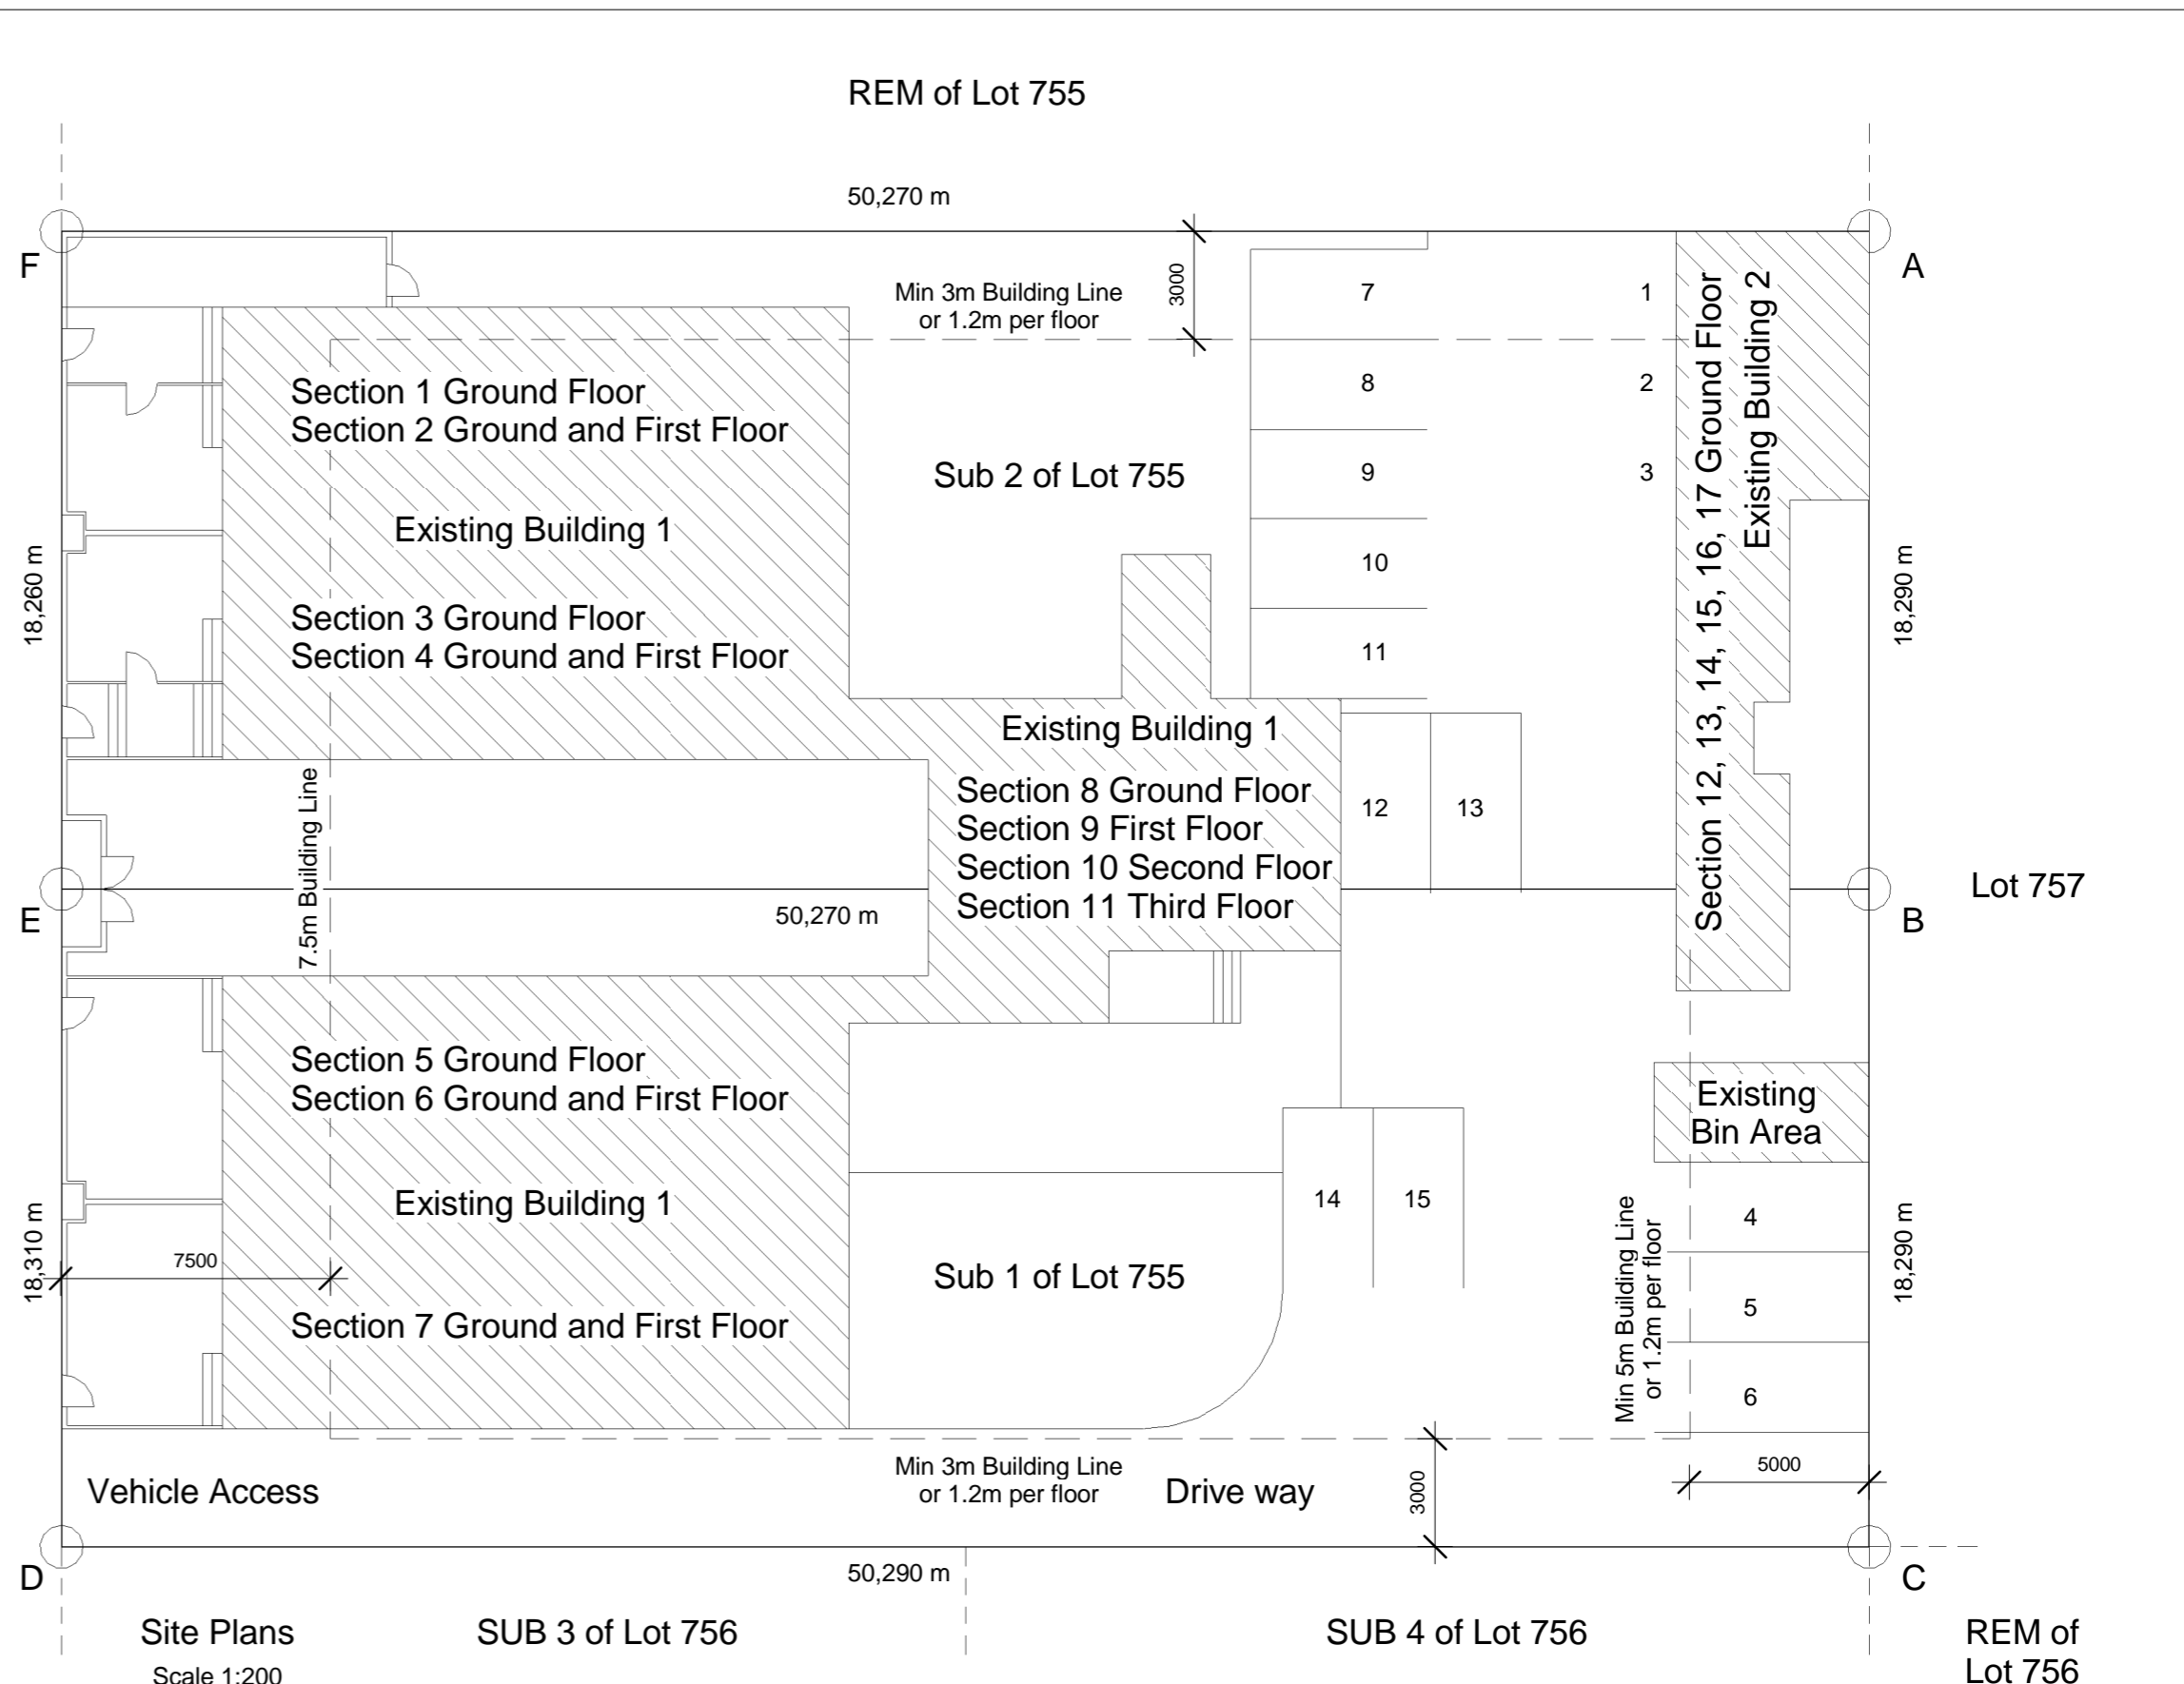


Ground Floor Plans View  
Scale 1:100

First Floor Plans View  
Scale 1:100

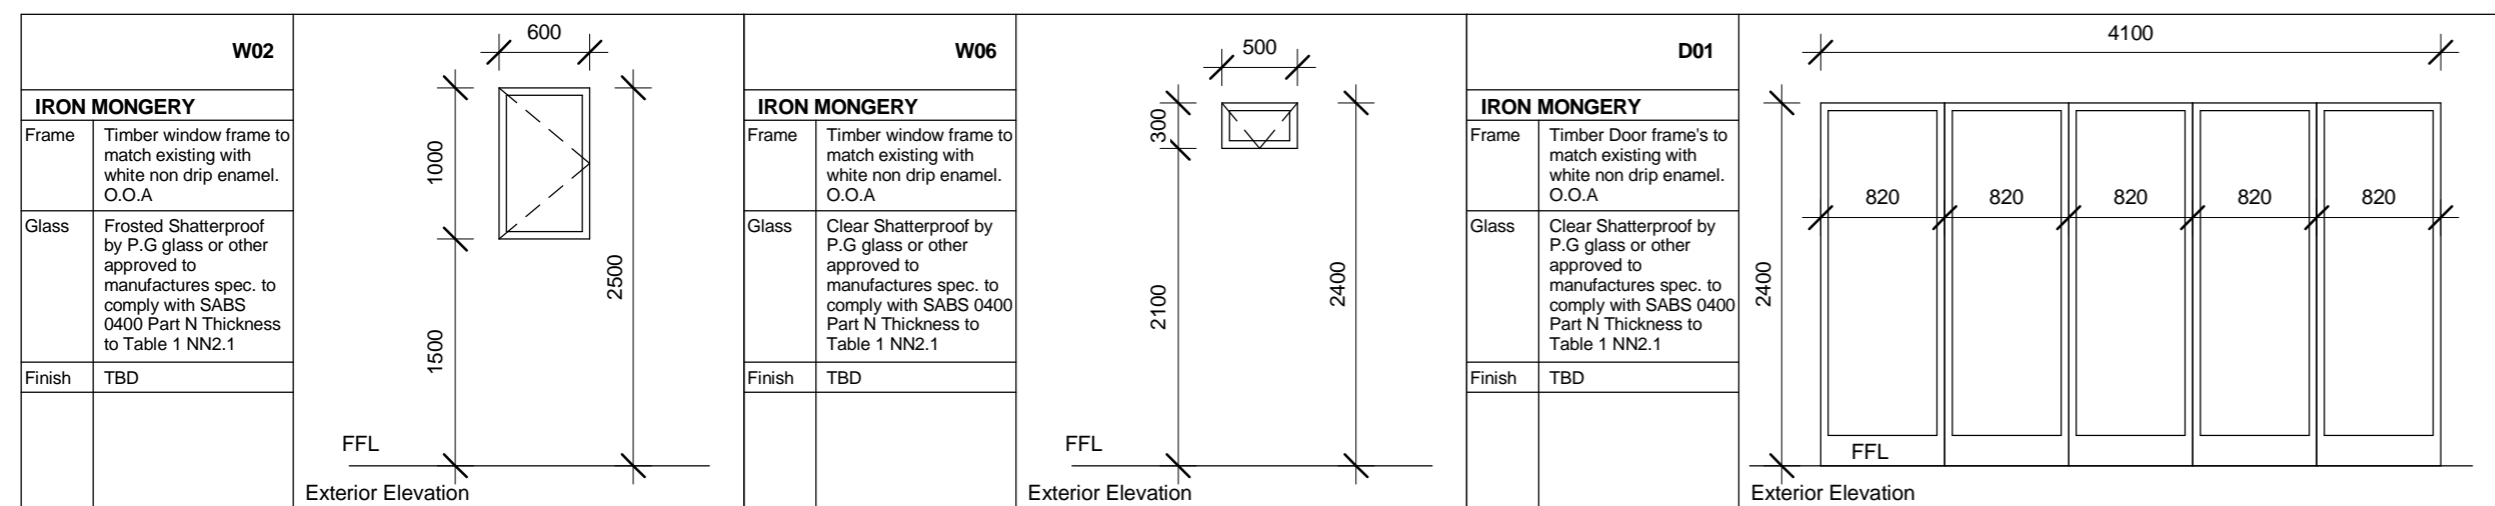

Site Plans  
Scale 1:200

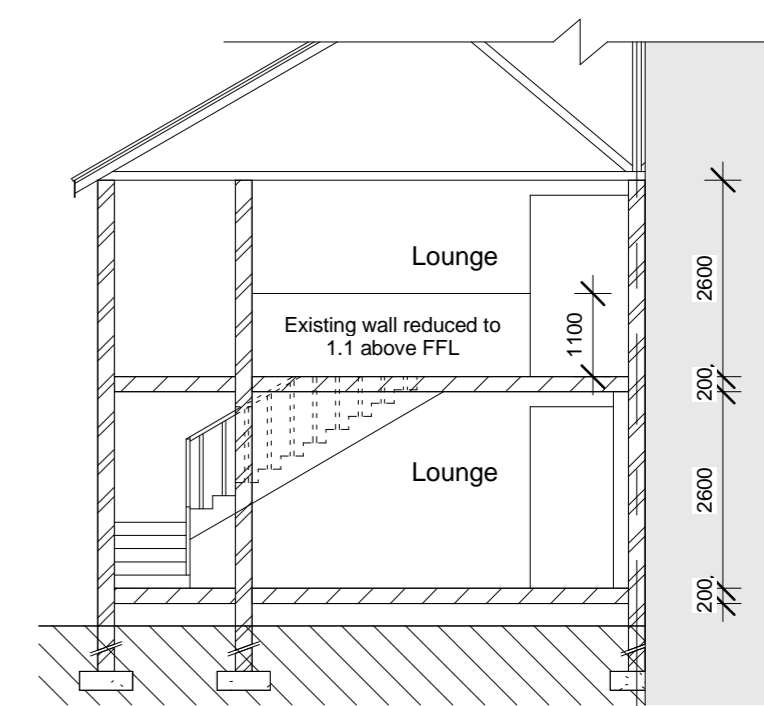

Section A - A  
Scale 1:100

**PROJECT**  
Proposed Alterations to Existing Flats 24 - 32 Venice Road Morningside Durban, For  
Mr. Ryan Braude And Miss Carrie Frencken

**CLIENT**  
Carry Frencken

|                    |   |
|--------------------|---|
| <b>DRAWINGS</b>    | Floor Plans And Section A - A               |
| <b>SCALE</b>       | Drawings are for presentation purposes only |
| <b>ARCHITECT</b>   | Gerry Frencken REG. 7132                    |
| <b>DRAWN BY</b>    | Steven Warton                               |
| <b>DATE</b>        | 11/06/2013                                  |
| <b>DRAWING NO.</b> | CF-2013-001- 001 REV 00                     |

**FRENCKEN & ASSOCIATES**  
PROJECT DESIGN & FACILITATION  
87 Smiso Nkwanana (Goble) Rd  
Morningside, Durban 4001  
[studio@frencken.co.za](mailto:studio@frencken.co.za)  
tel: 031 312 2743  
fax: 031 312 9994