



**TYPICAL ELEVATION**  
SCALE 1:100

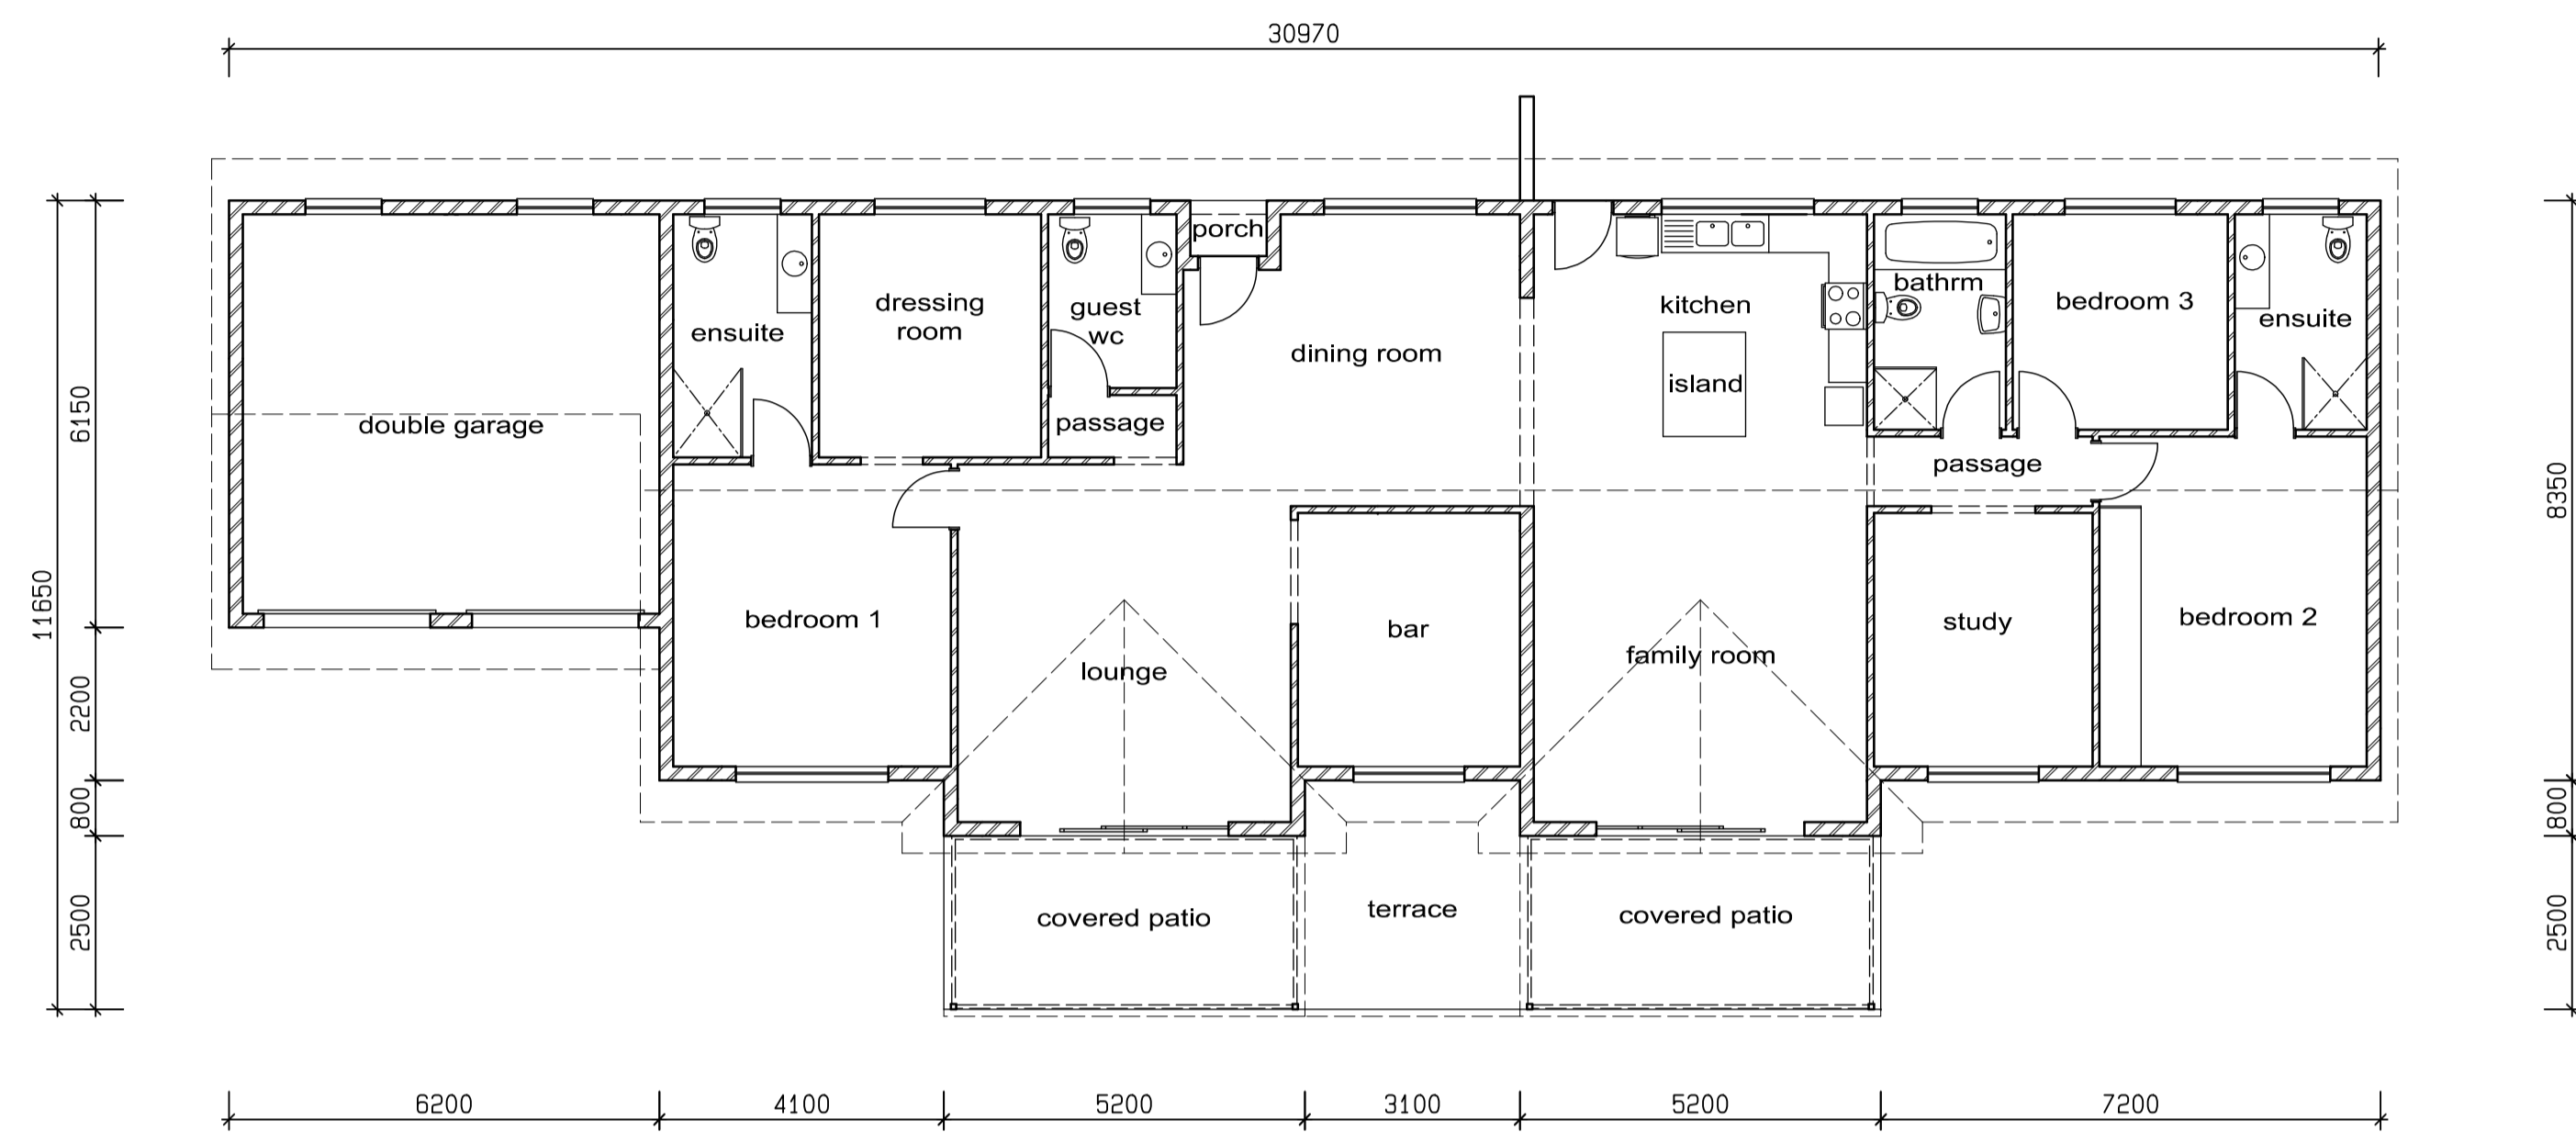

**TYPICAL GROUND STOREY PLAN**  
SCALE 1:100

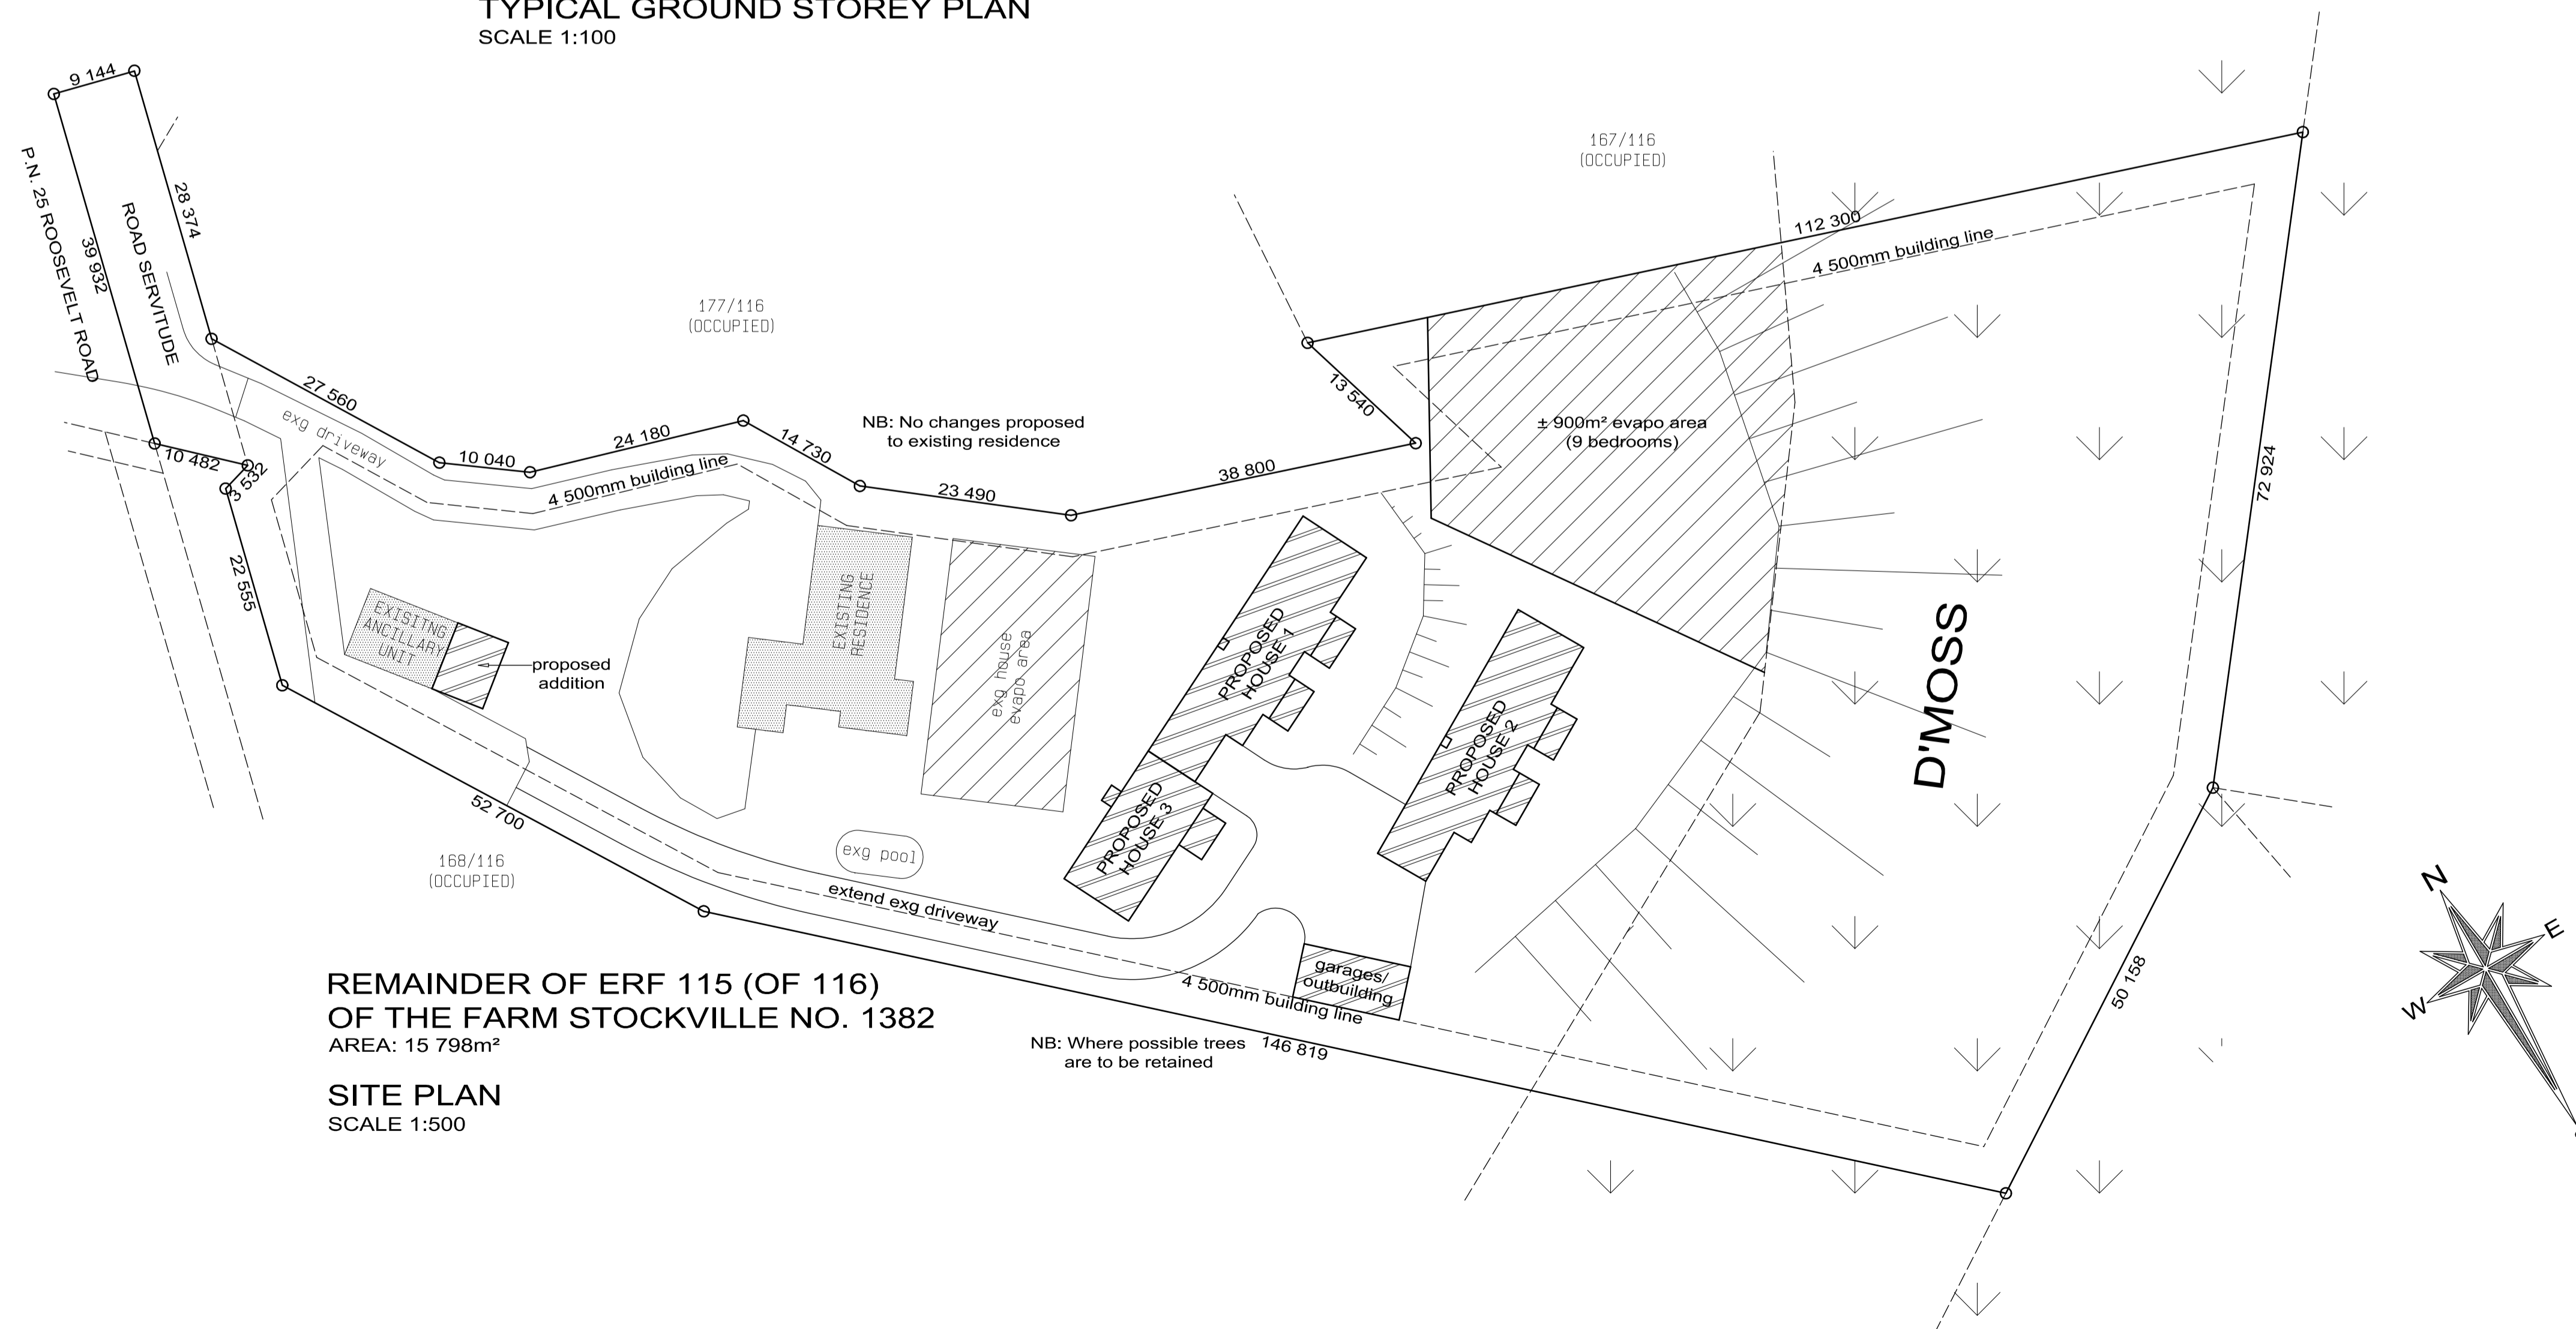

**REMAINDER OF ERF 115 (OF 116)  
OF THE FARM STOCKVILLE NO. 1382**  
AREA: 15 798m<sup>2</sup>

**SITE PLAN**  
SCALE 1:500

**AMAFA SUBMISSION ONLY**  
**ALLISON'S DRAWING OFFICE**  
Architectural Plan Service  
**ALLISON WEST**  
PrSArchT  
S10030  
MSAIBD

2 KwaNyoni  
3 Stoney Hill Lane  
Assagay 3610  
Tel: 031- 765 1630  
blazewest@rmweb.co.za

DEVELOPMENT PLAN FOR  
PROPOSED NEW DWELLINGS

REMAINDER OF ERF 116 (OF 115)  
OF THE FARM STOCKVILLE NO. 1382

25 ROOSEVELT ROAD  
GILLITTS

FOR: S. NEWBY-FRASER & A.S.J. RIELLY  
CLASSIFICATION H3  
ZONING: SPECIAL RESIDENTIAL 1800  
OWNERS SIGNATURE

DRAWN: B. C. PATERSON  
CHECKED: A. L. WEST  
SCALE: AS SHOWN ON PLAN  
DATE: 24/04/2023  
PLAN SIZE: A1