


TYPICAL FIRST STOREY PLAN / SECOND STOREY PLAN (1 : 100)

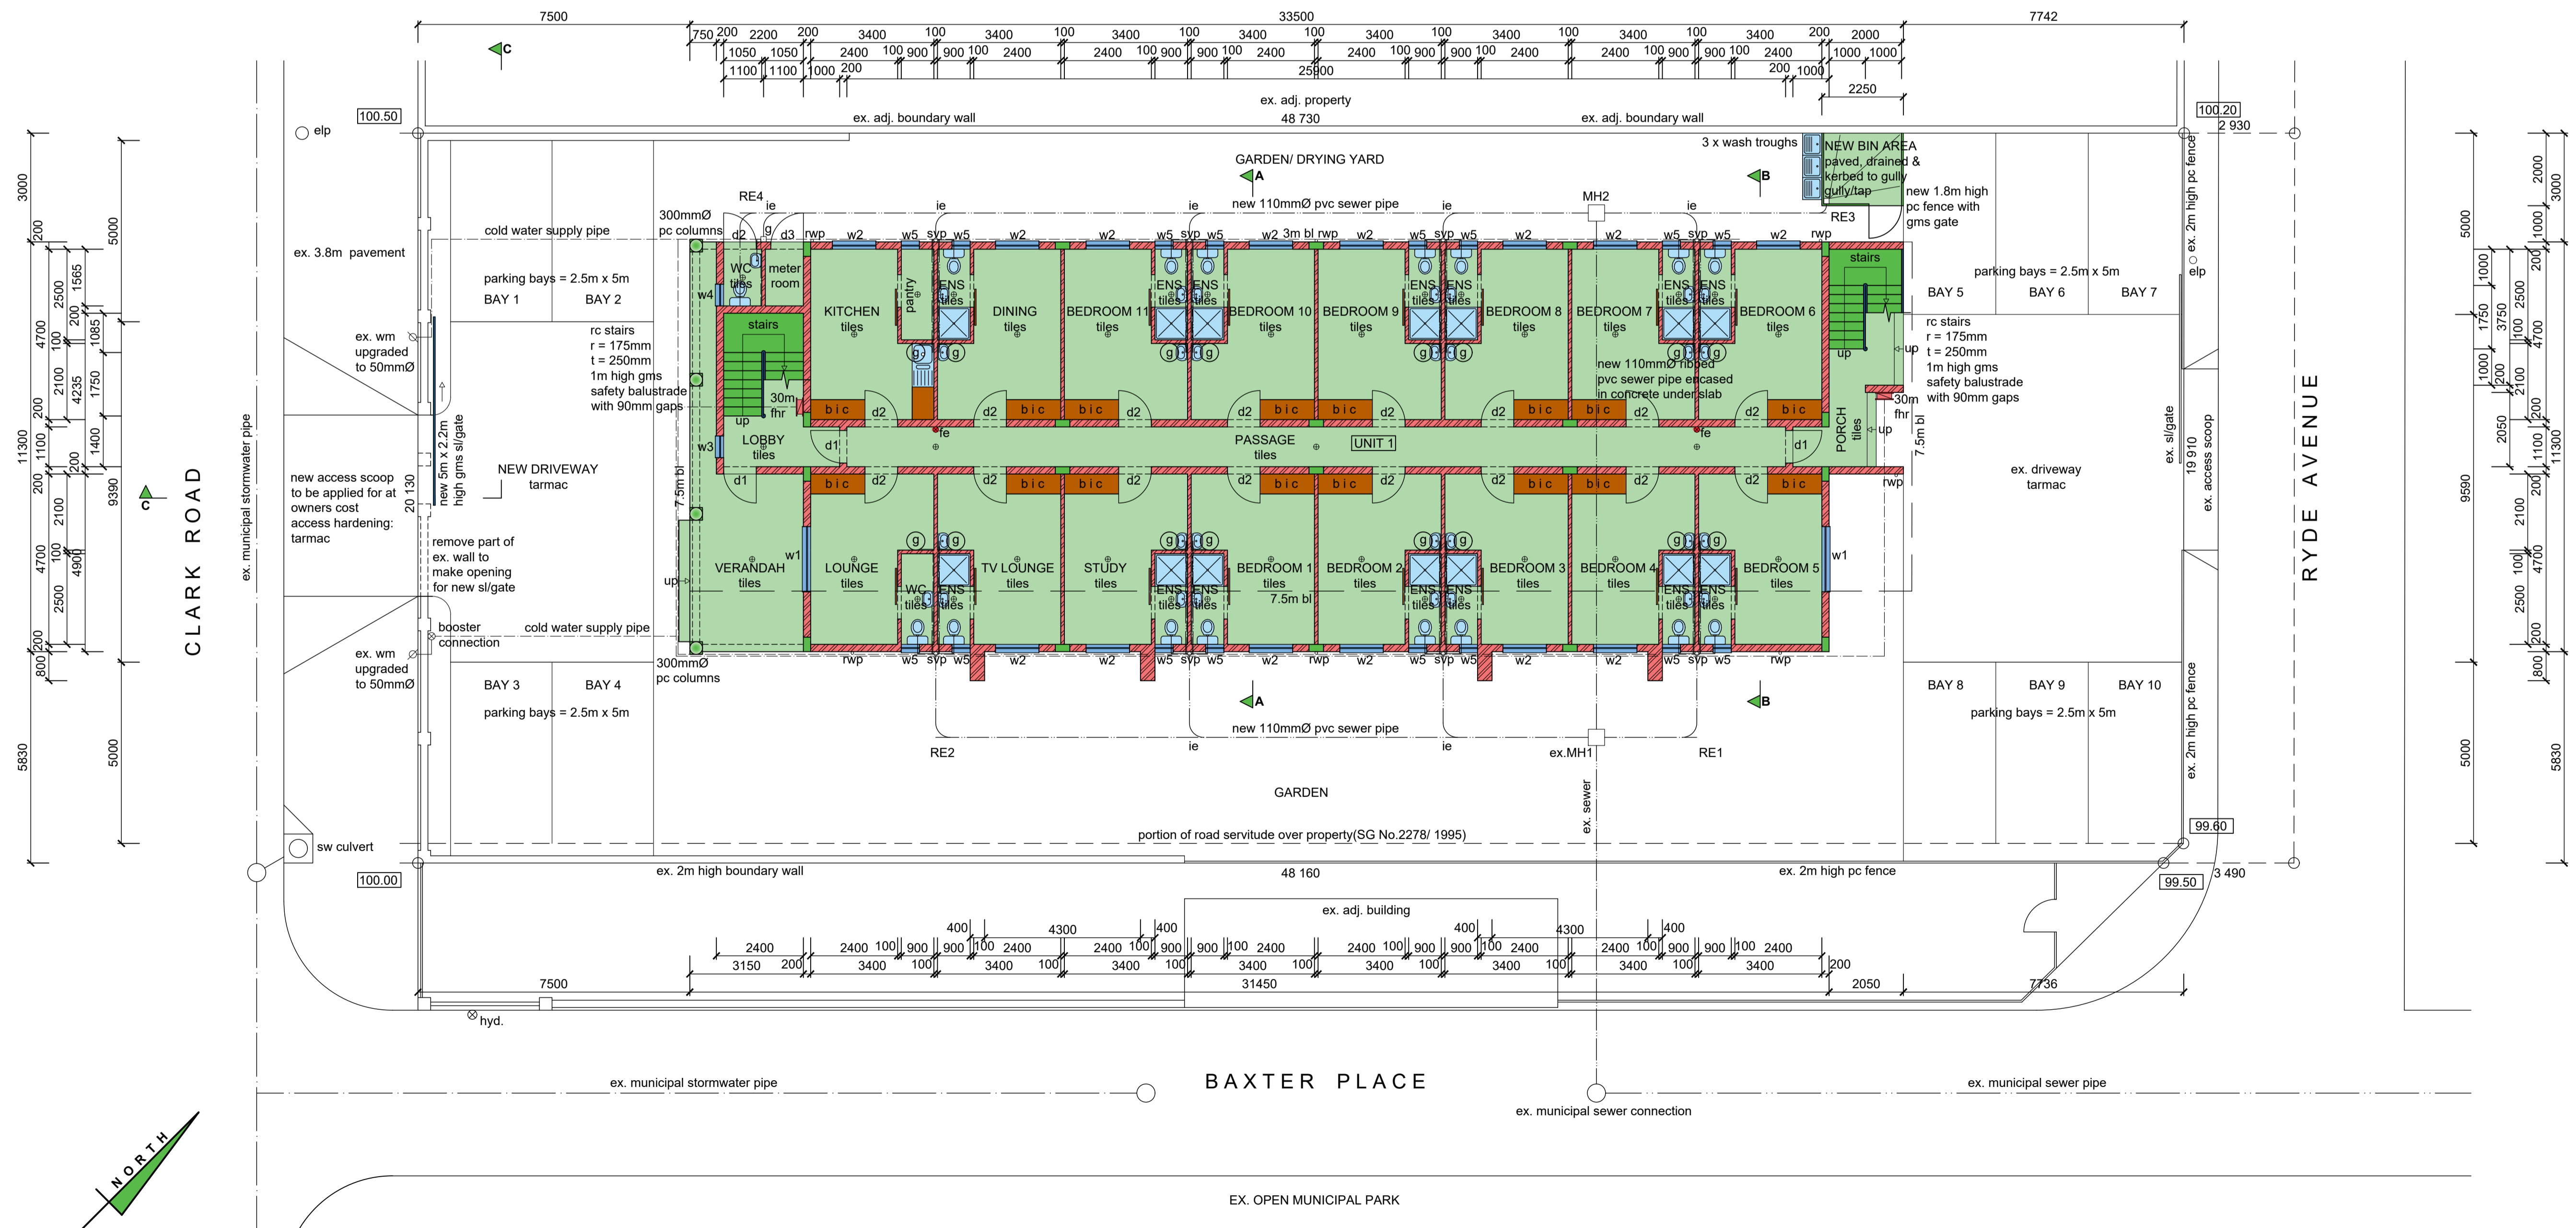

GROUND STOREY PLAN / SITE PLAN (1 : 100)

Total Area = 1 397.50 m<sup>2</sup>

Client's Signature \_\_\_\_\_ Contact Number \_\_\_\_\_  
 Rate No. 1042 6048 / 000

**PROPOSED NEW MULTI-STOREY  
 RESIDENTIAL DEVELOPMENT AT  
 26-32 CLARK ROAD ON  
 REM OF ERF 6325 DURBAN FOR  
 N. DLAMINI**

**GRAHAM BRAUM**  
 ARCHITECTURAL DESIGNER  
 Pr. S. Arch. T  
 Reg. No. ST0010

360 Umbilo Road Durban 4001  
 Tel.: 031-2054142  
 Cell: 082 454 0441  
 Email: gpbdesigners@gmail.com

SCALE : 1 : 100  
 CHECKED : G. P. BRAUM  
 DRAWN/DESIGNED : M. R. AZMUTH  
 DATE : NOVEMBER 2022  
 Drawing No. : 6679 / 22 / 1 of 4