



SHEET 1/1 COPY 2
 CITY OF DURBAN
 PLAN N. 15/2/81
 APPROVED
 1981-02-03
 J. MACLEOD
 City Engineer

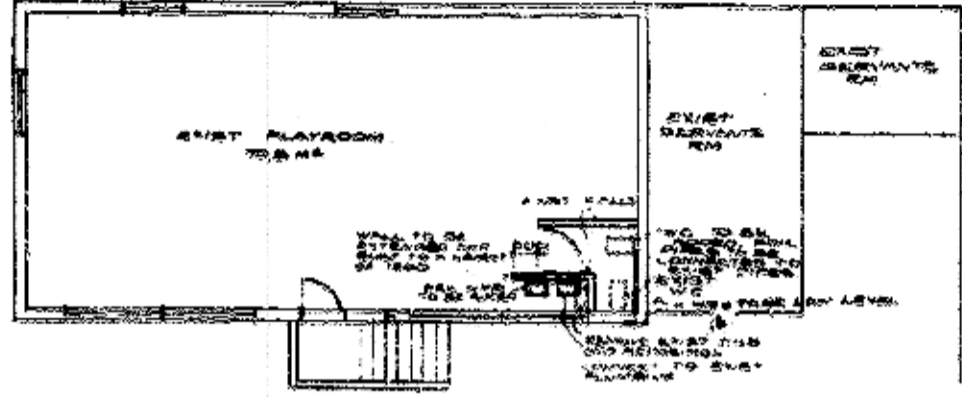


PLAN OF EXIST OUTBUILDING (PLAY ROOM)

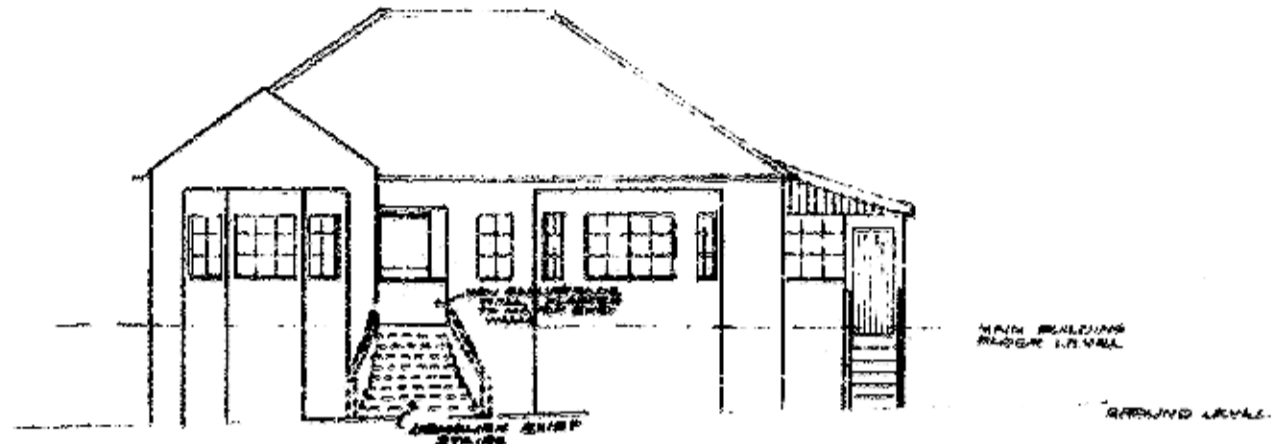


WEST ELEVATION


FOUNDATION LEVEL REQUIREMENTS
 Top of foundations of any footings shall be at least 100mm below the level shown below.
 Where no level is recorded, foundations shall not be higher than the natural edge of the adjacent finished road.
 Vertical and horizontal dimensions on the level setting boundary shall be constructed on the same grade as the level of road and shall either (a) conform to level of existing footings or (b) be as follows:
 (1) above ground level: 100mm; (2) below ground level: 150mm.
 Date: _____ Signature: _____
 It is confirmed:
 (A) Existing footings level in order.
 (B) Existing footings level ESTIMATED.
 (C) Underlying ground level admitted.
 Date of Survey: _____

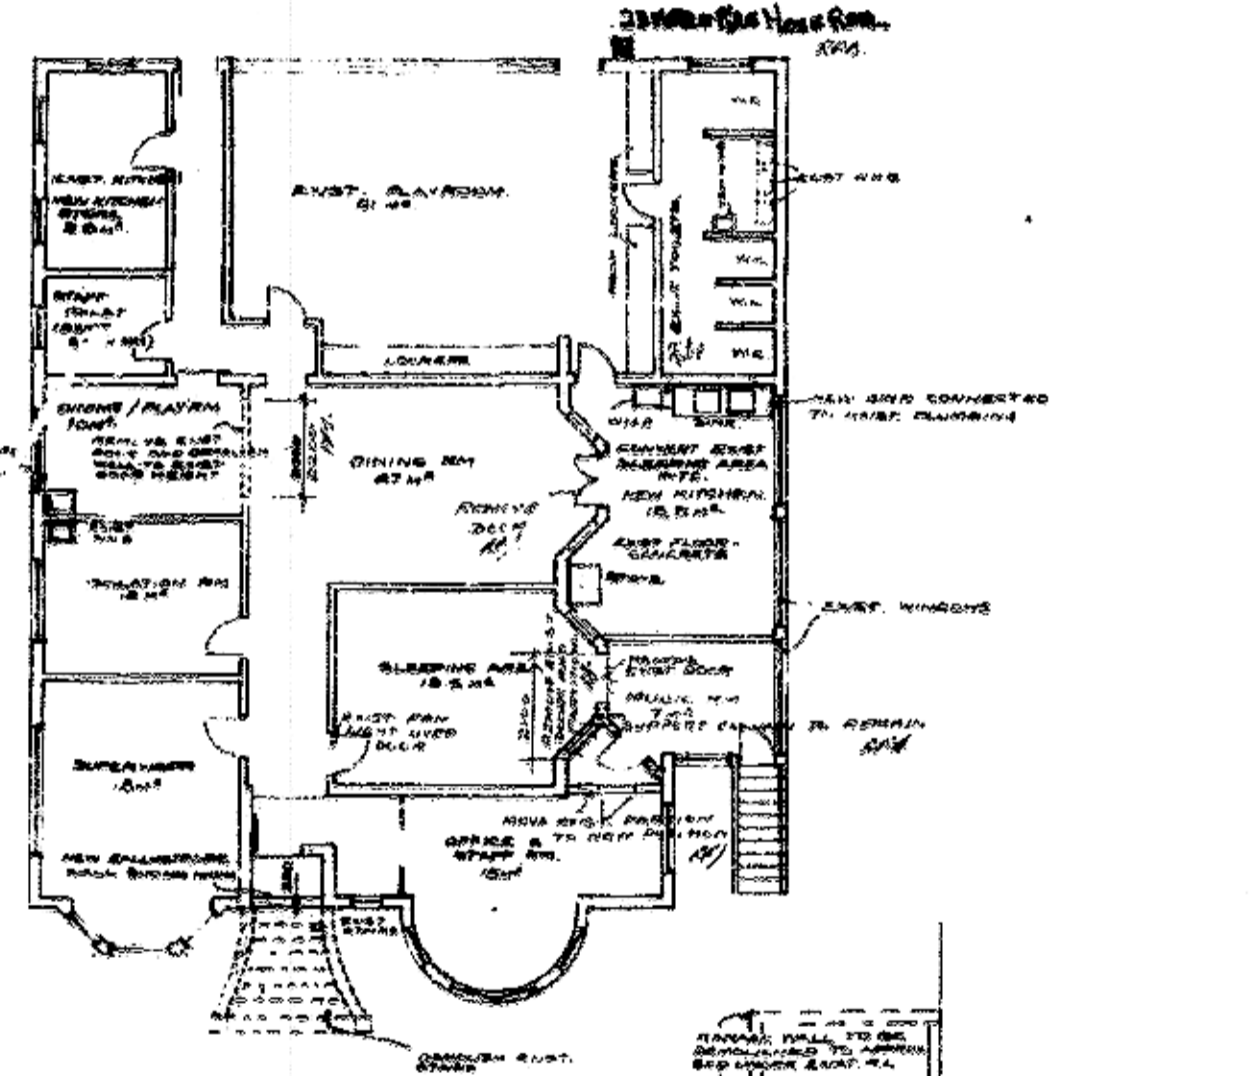


PLAN OF EXIST HOUSE

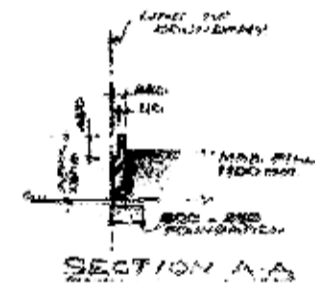

SECTION A-A

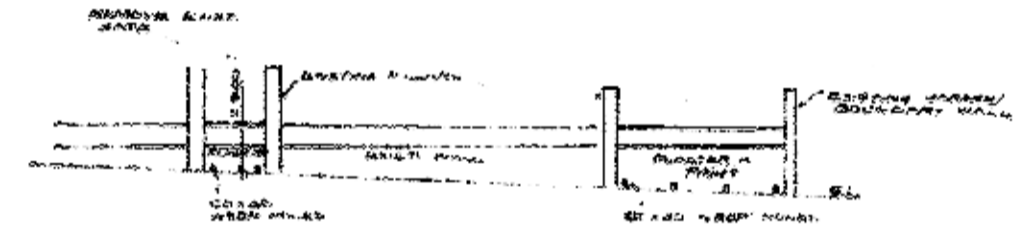

FRONT (WEST) ELEVATION

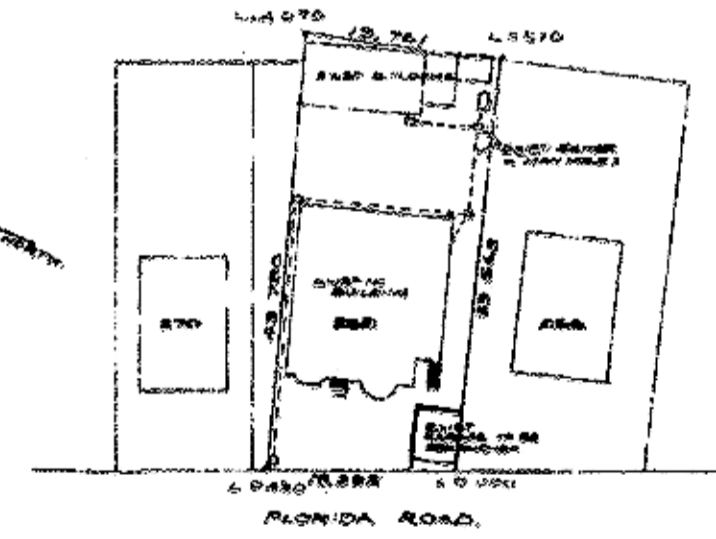

SITE PLAN
 C OF LOT 50 FARM D DURBAN
 SCALE: 1:500

CITY HEALTH DEPT., DURBAN
 PLANS SECTION
 RECEIVED
 1981-02-03
 Report No. 162-548
 (Seal of the City of Durban)

255 FLORIDA ROAD DURBAN.
 COTTAGE GATE KINDERGARTEN SCHOOL

PROPOSED INTERNAL ALTERATIONS TO EXIST BUILDING - MRS ATTWELL
 215 C OF LOT 50 FARM D DURBAN.

No Additional Area
 Rev A - 26.3.81
 1. FIRE HOSE ADDED
 2. DINING ROOM WINDOW ALTERED
 3. SLEEPING AREA DOOR AND PARTITION REMOVED TO IMPROVE VENTILATION.
 4. KITCHEN IN KITING ADDED

SCALE: 1:100
 SITE PLAN 1:500
 DRAWN: J.P.P. 21.02.81