

NORTH WEST ELEVATION

SCALE 1:100





SECTION C - C

SCALE 1:100

COVER LEVEL	100.20	DISTANCE	25 000	COVER LEVEL	100.40
INVERT LEVEL	99.00	GRADIENT	1:31	INVERT LEVEL	99.80
DEPTH	1200			DEPTH	600

NORTH EAST ELEVATION

SCALE 1:100

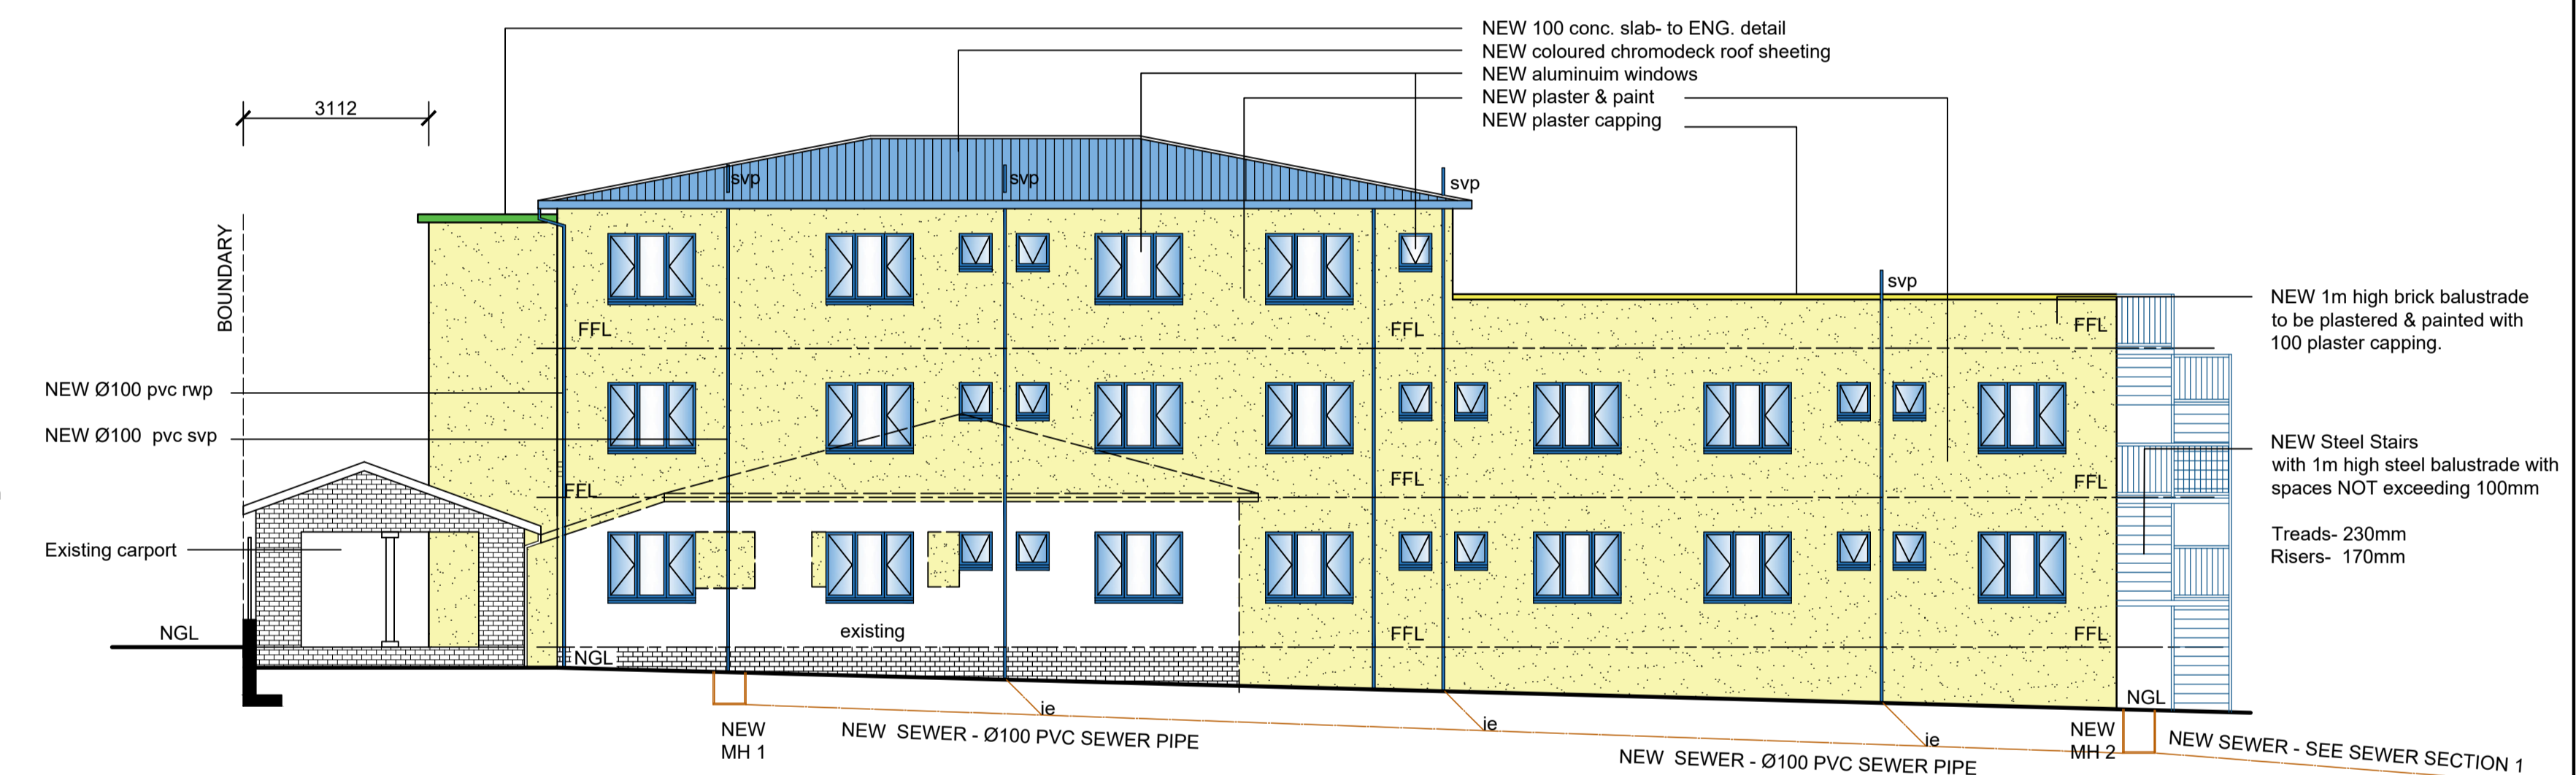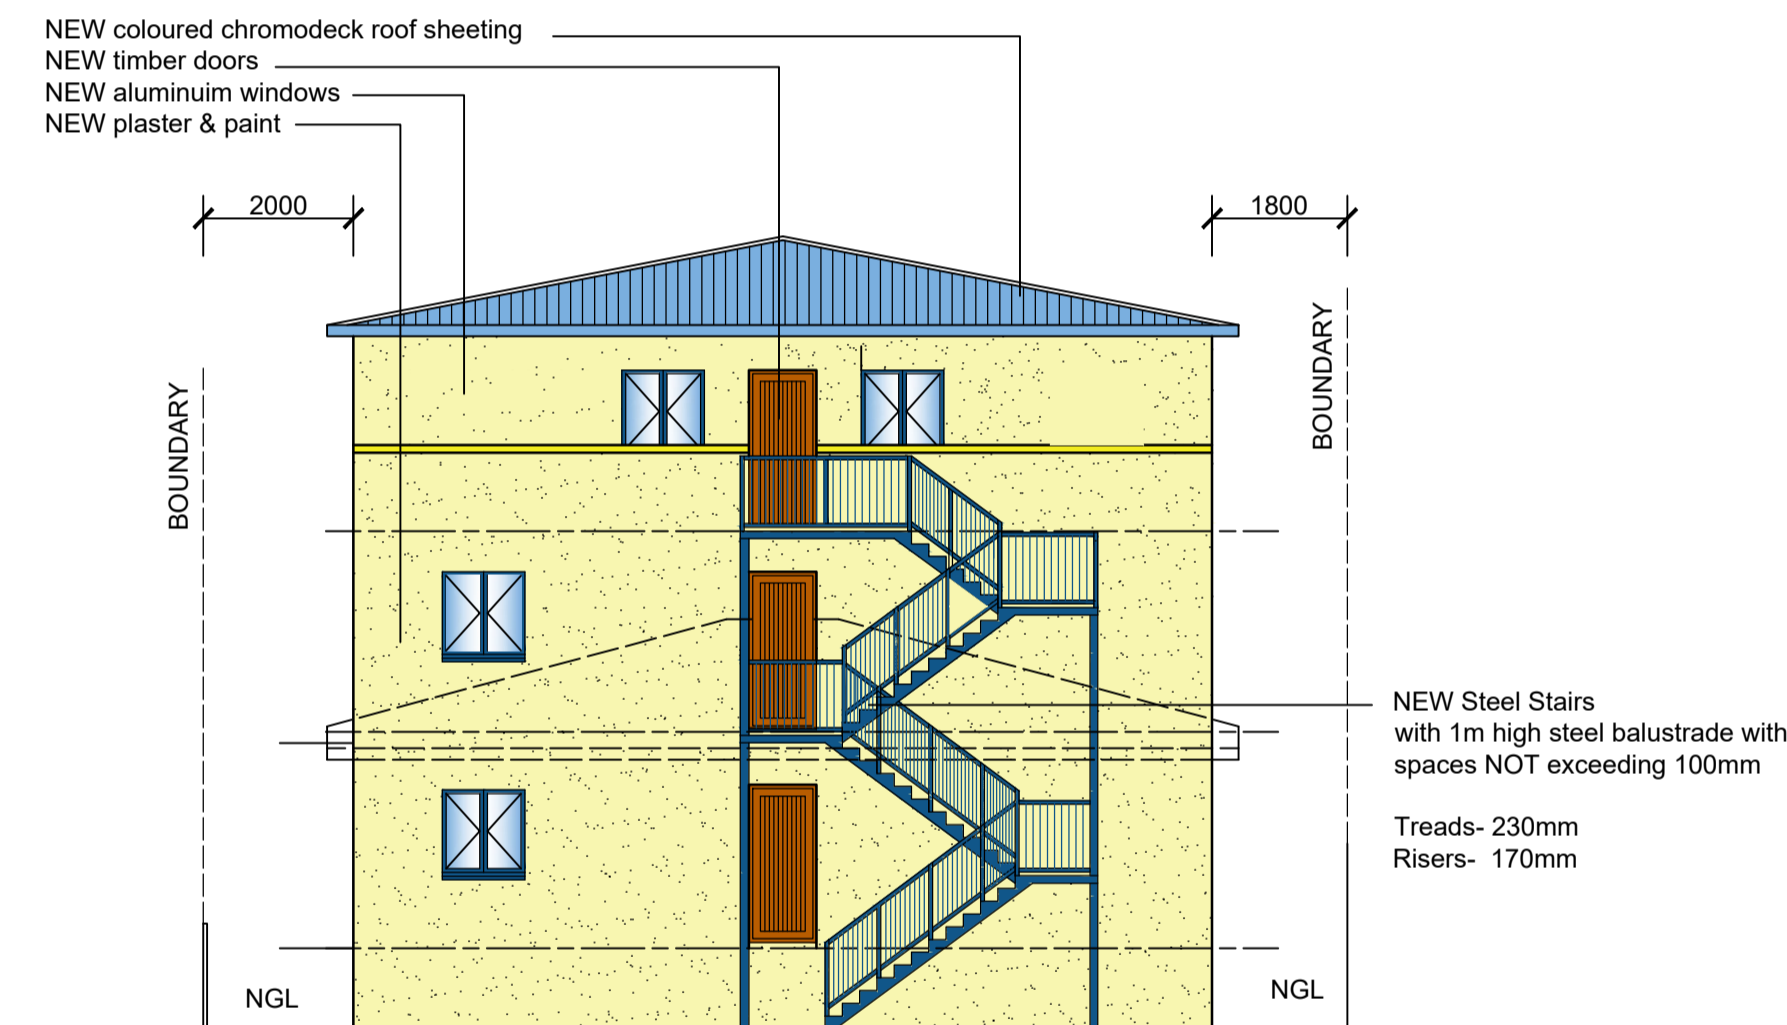

COVER LEVEL	100.40	DISTANCE	25 000	COVER LEVEL	100.10
INVERT LEVEL	99.80	GRADIENT	1:22	INVERT LEVEL	98.67
DEPTH	600			DEPTH	1430

COVER LEVEL	100.10	COVER LEVEL	100.20
INVERT LEVEL	98.67	DISTANCE	12 800
DEPTH	1430	GRADIENT	1:38
		COVER LEVEL	99.00
		DEPTH	1200

NORTH EAST ELEVATION

SCALE 1:100




COVER LEVEL	100.10	COVER LEVEL	100.00
INVERT LEVEL	98.67	DISTANCE	12 800
DEPTH	1430	GRADIENT	1:40
		COVER LEVEL	98.35
		DEPTH	1650

SEWER SECTION 1

SCALE 1:100

SOUTH WEST ELEVATION

SCALE 1:100

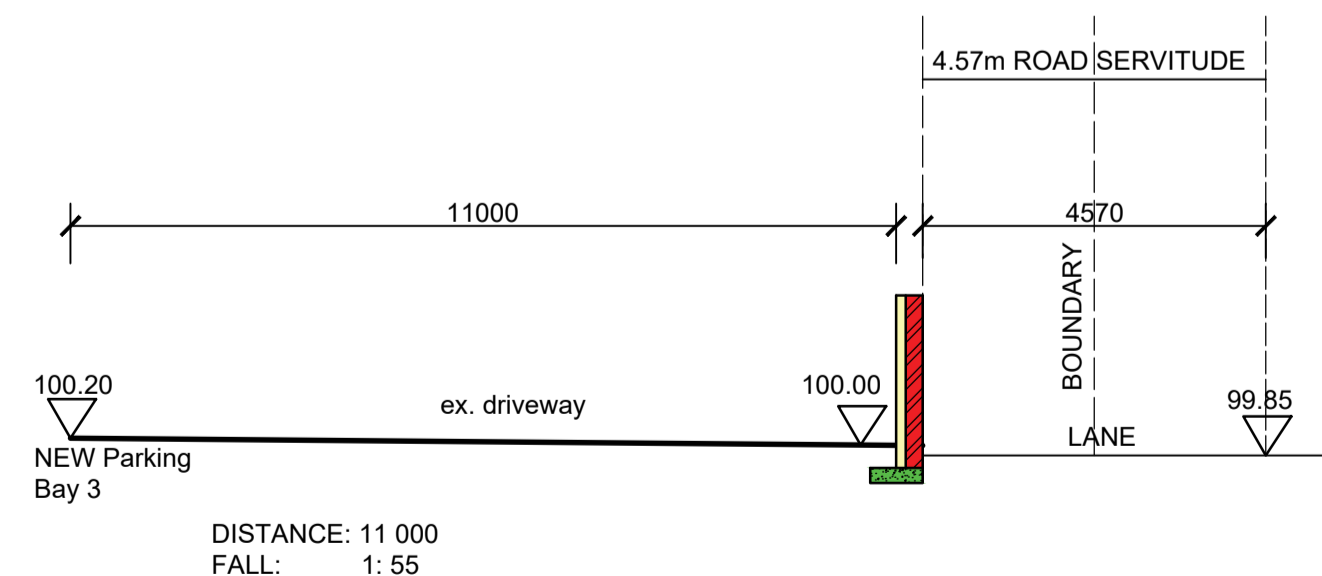

DRIVEWAY SECTION

SCALE 1:100

ADDITIONAL AREA: 847.79 SQ.M

OWNERS SIGNATURE: TELEPHONE No:

PROPOSED ALTERATIONS AND ADDITIONS TO EX. DWELLING AND NEW RESIDENTIAL ACCOMMODATION AT 28 ESTHER ROBERTS ROAD ON ERF 6670 OF DURBAN FOR OIC HOLDINGS (PTY)Ltd

GRAHAM BRAUM

ARCHITECTURAL DESIGNER

Pr.S.Arch.T

REG NO: ST0010

360 UMBILO ROAD DURBAN 4001

TEL: 031 2054142

031 2052476

CELL: 082 4540441

EMAIL: gpbdesigners@gmail.com

SCALE : 1 IN 100
DESIGNER : G.P.BRAUM
DRAWN : B.M.BRAUM
DATE : JULY 2021

DRAWING NO: 6670/22/3 of 3