



NOTE! CHECK ALL DIMENSIONS ON SITE BEFORE COMMENCING ANY WORK


REVISIONS

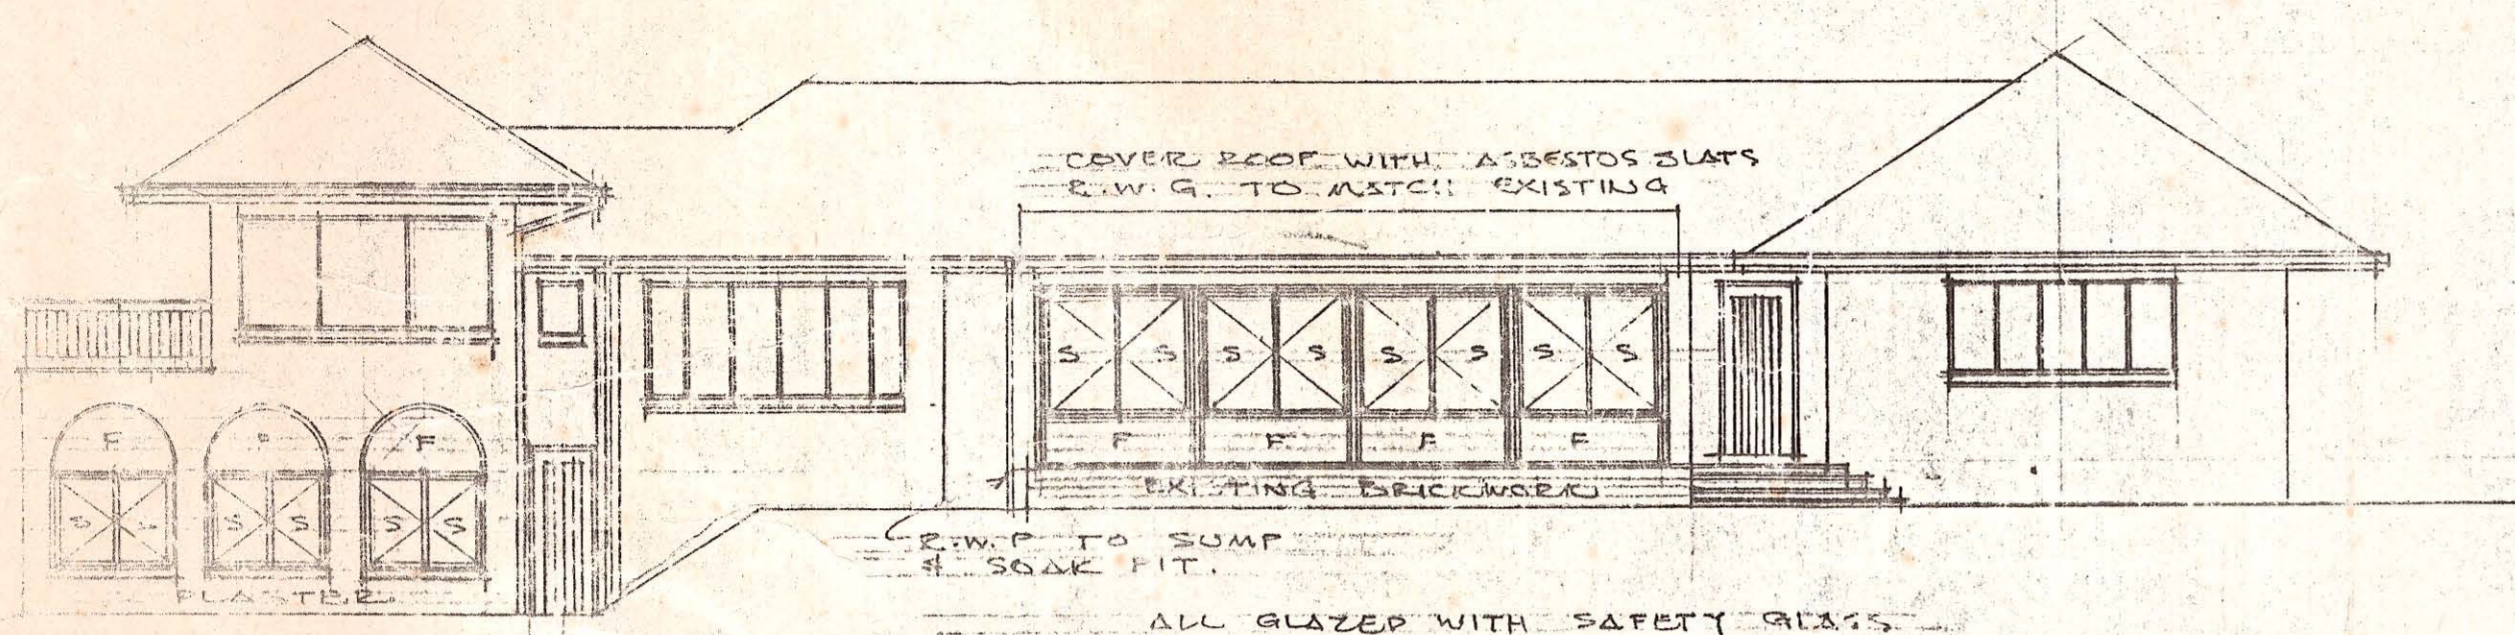


SOUTH ELEVATION

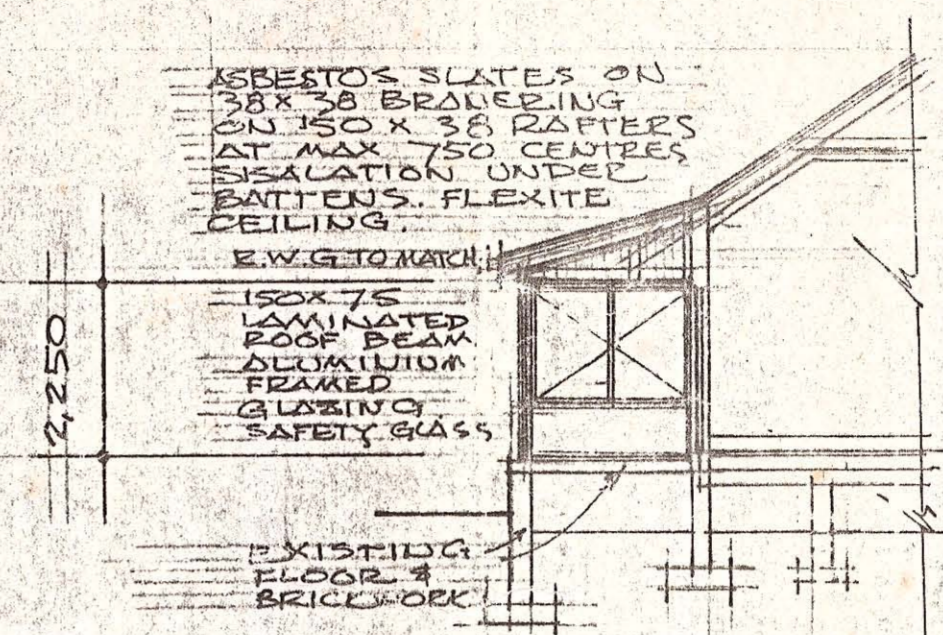


SECTION B - B

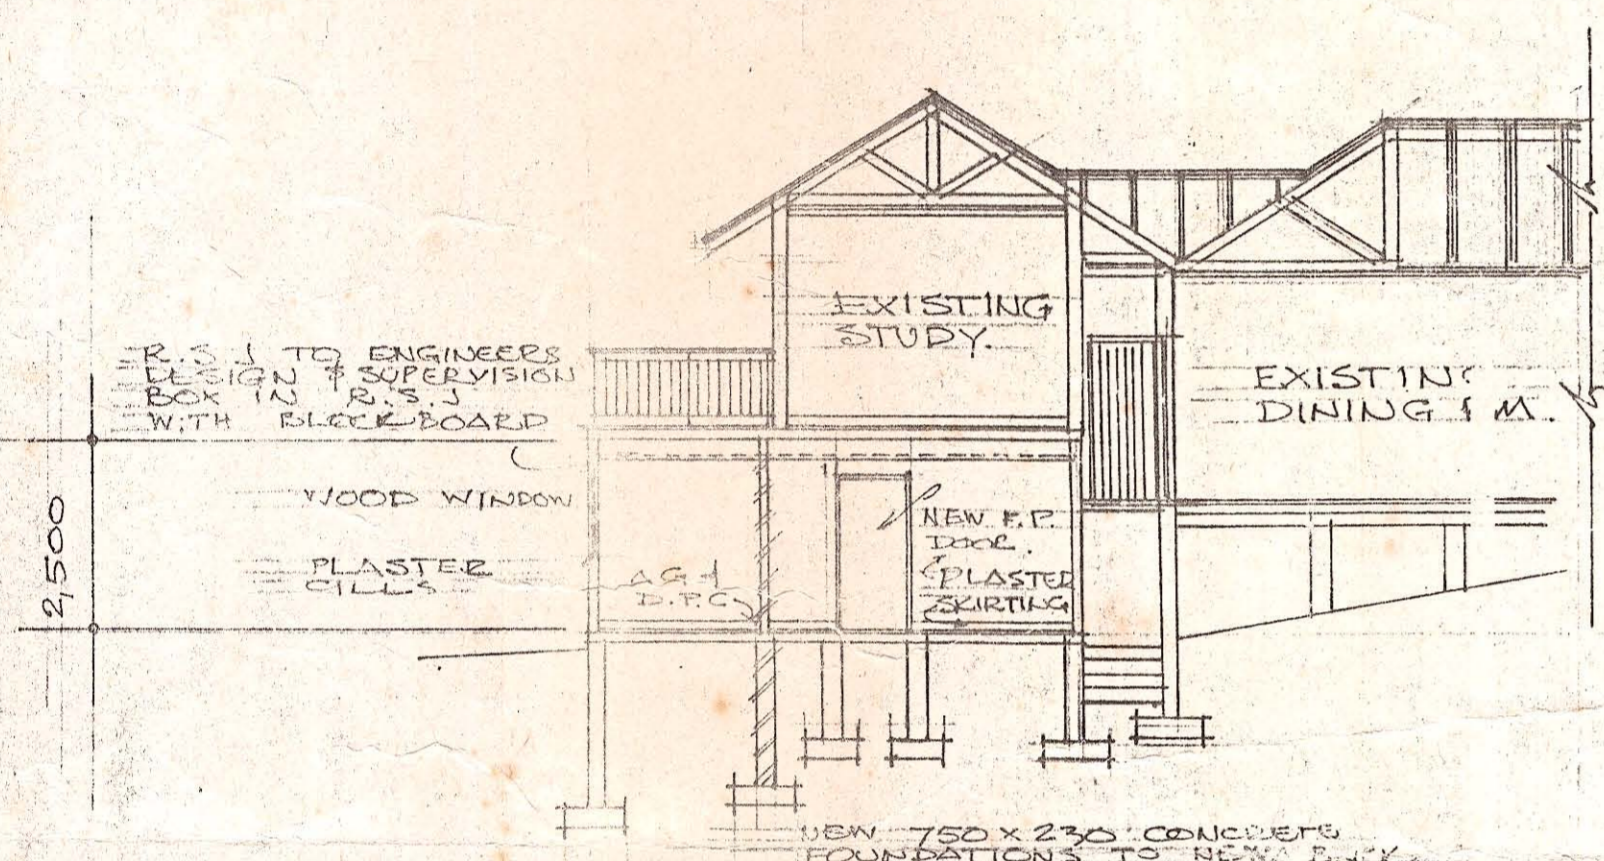


SECTION A - A

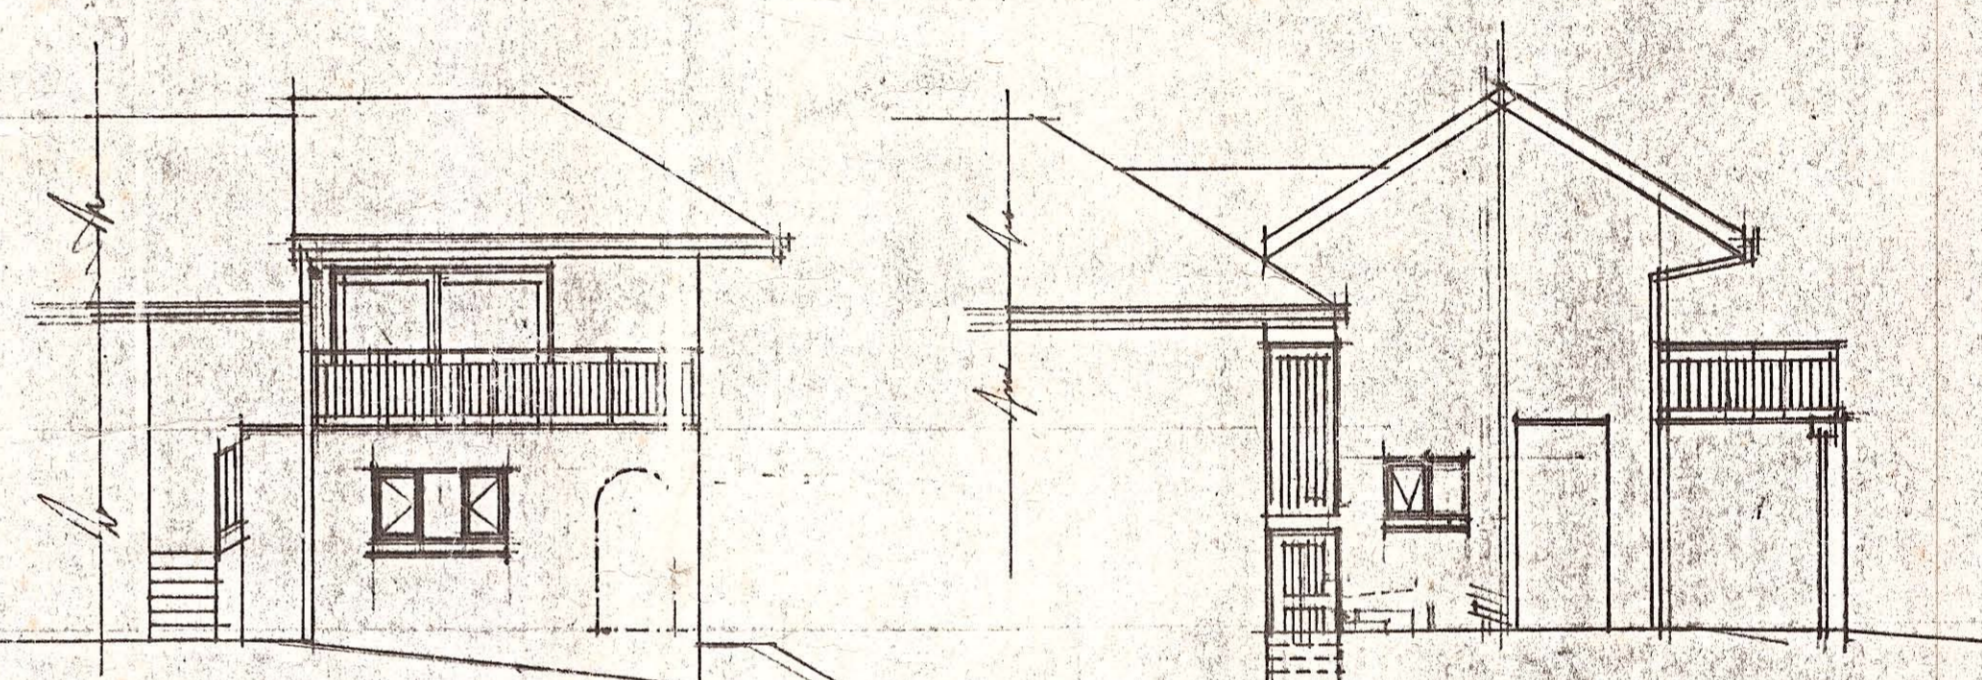

W ELEVATION N ELEVATION

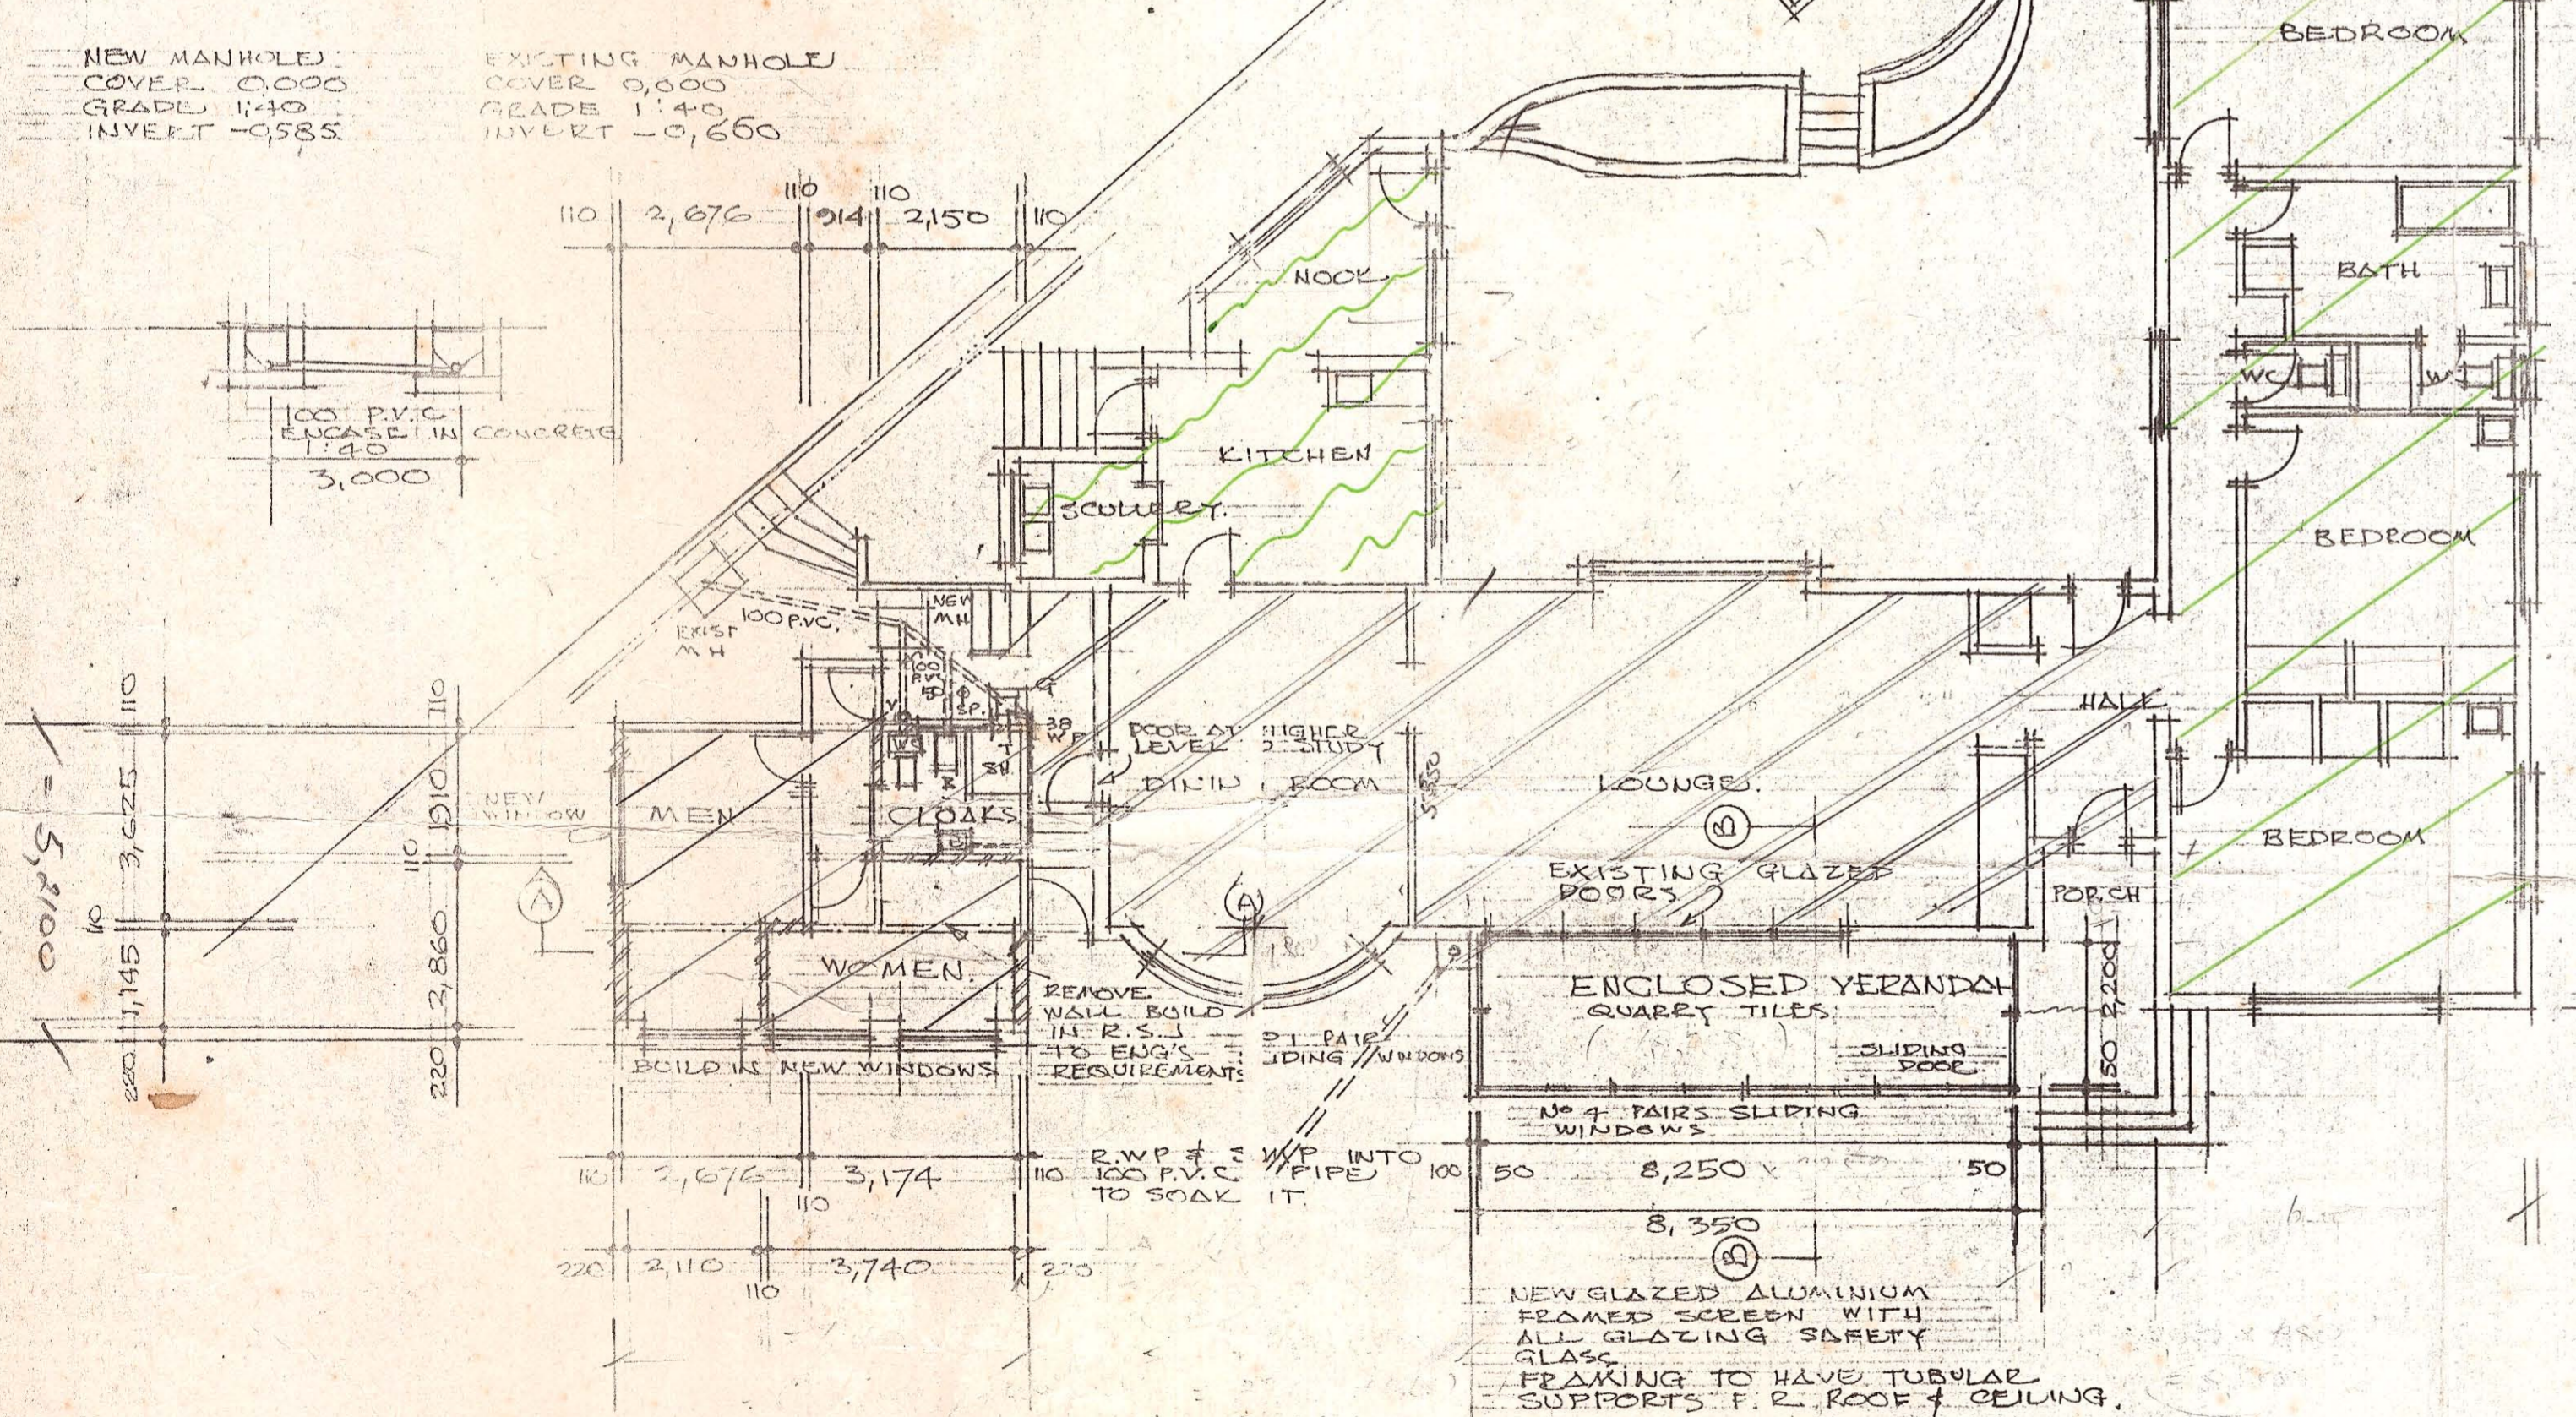

1 : 100 SCALE GROUND FLOOR PLAN

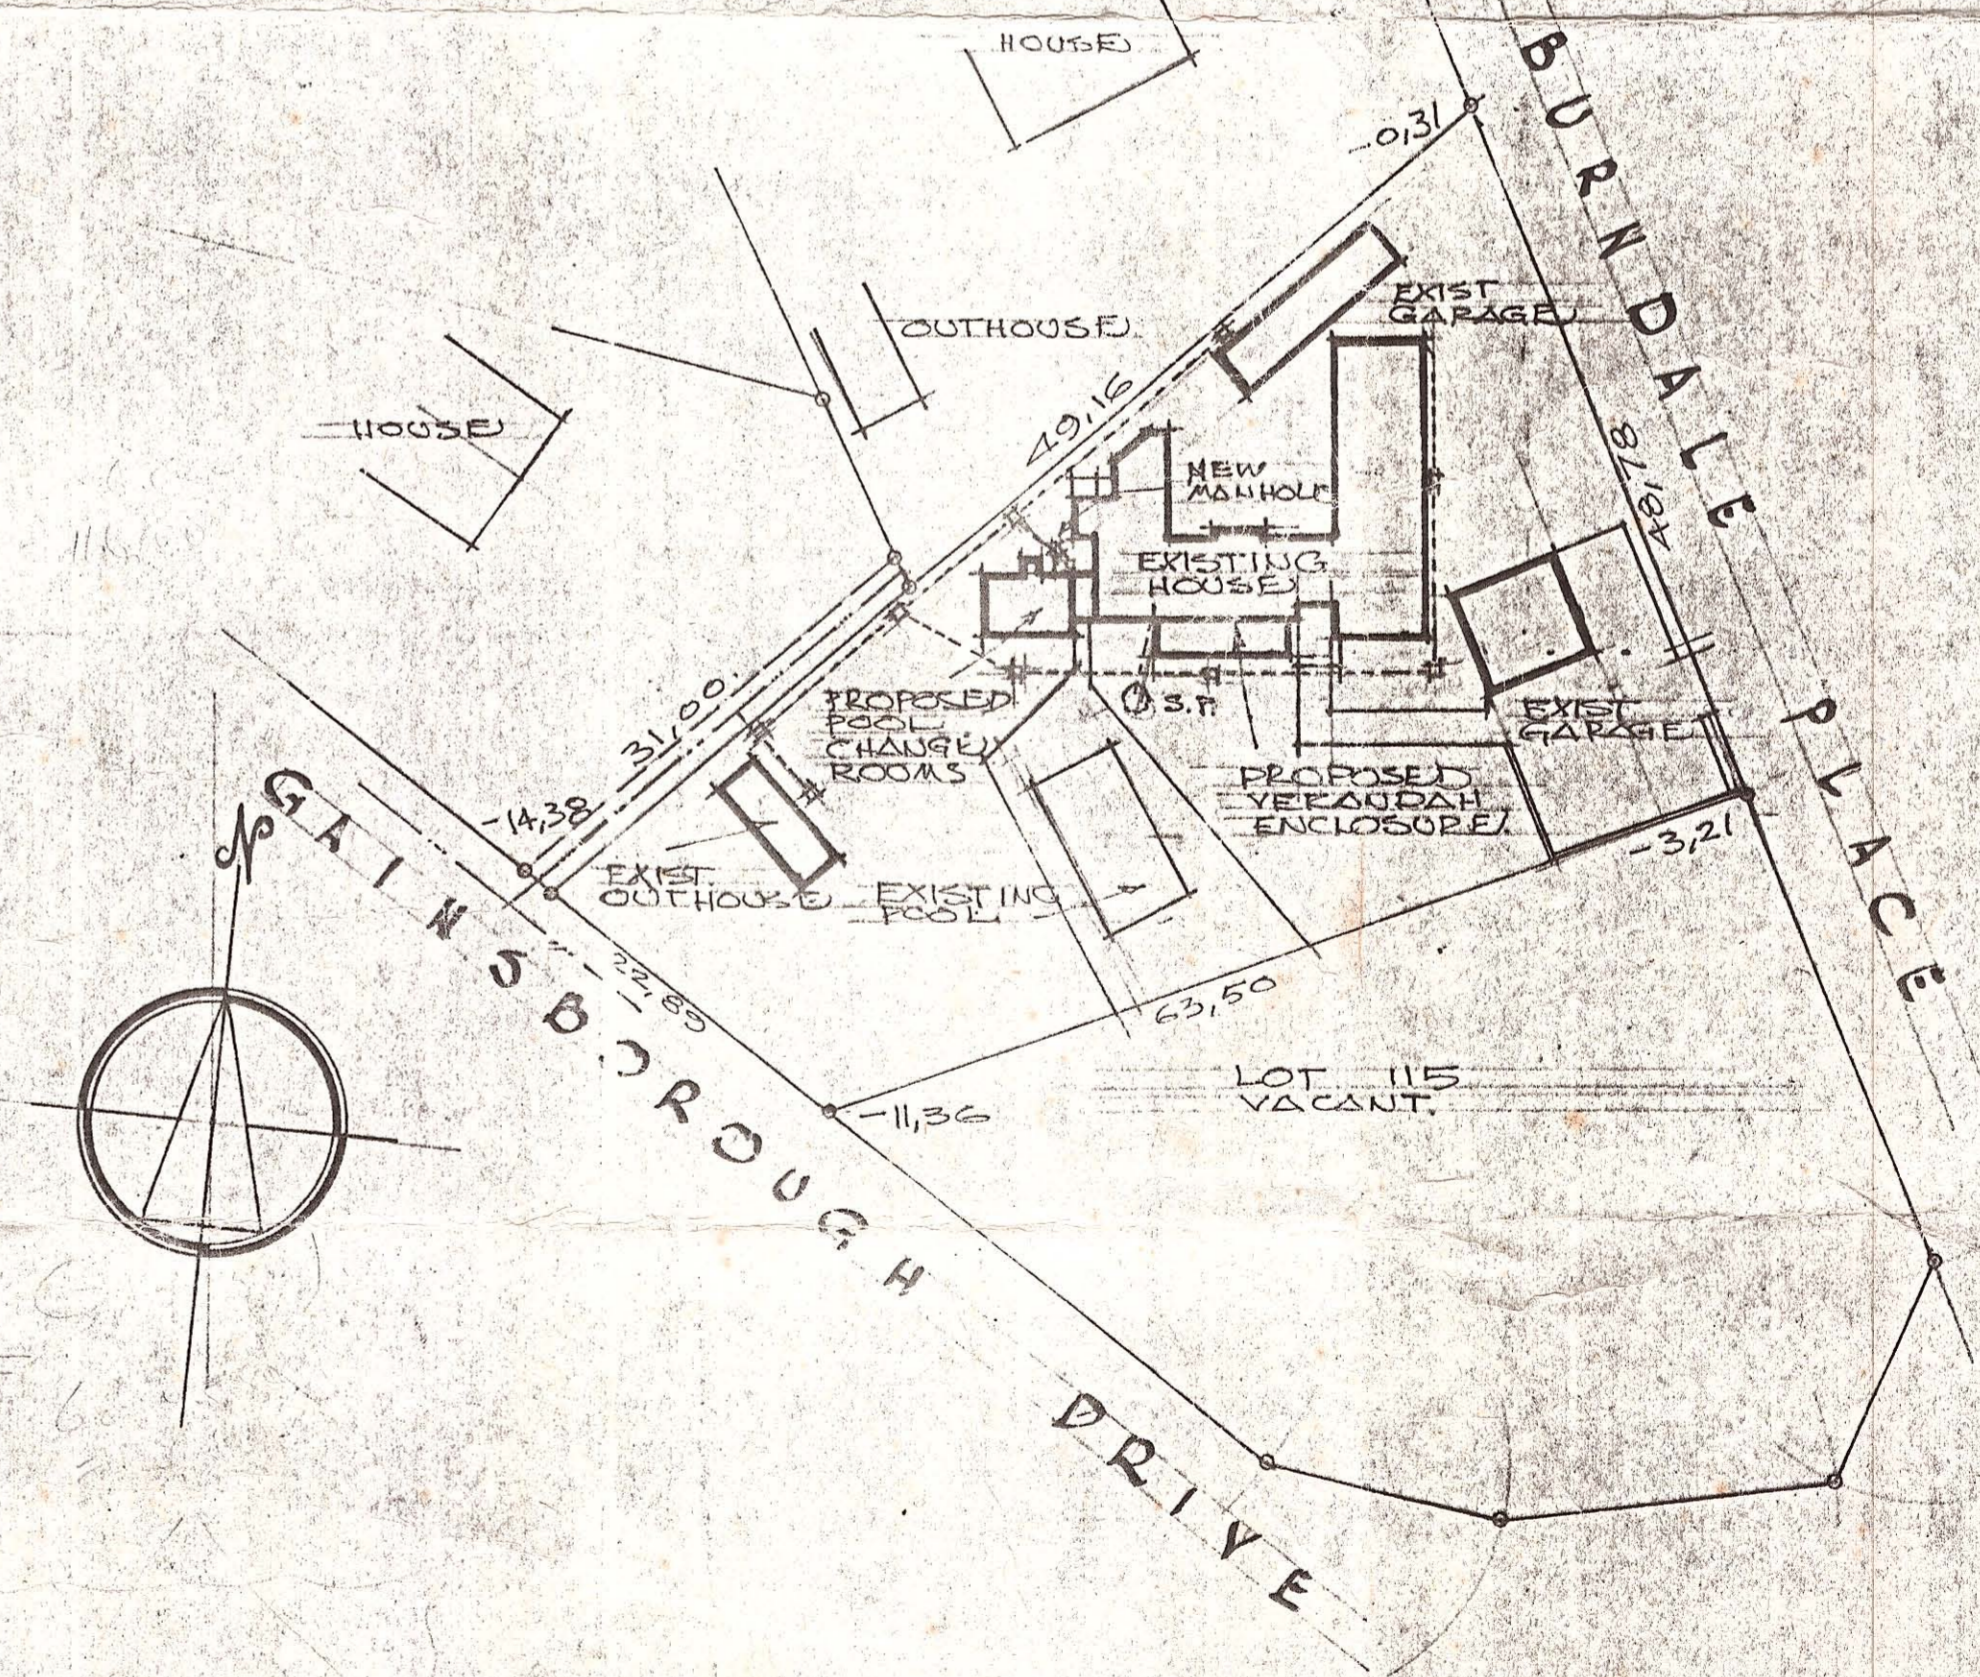

1 : 500 SCALE
SITE PLAN
 SITE DESCRIPTION LOT 114 OF PORTION 60 OF 12
 NO 1548 VICTORIA COUNTY
 POSTAL ADDRESS NO 30 BURNDALE PLACE
 DURBAN NORTH

± 455,63 sq meters
 GARAGE = 34,800 v
 PORCH = 5,310 v
 VERANDAH = 18,523 v
 KITCHEN = 42,840 v/room
 APARTMENT 33,340 v APARTMENT
 STUDY 10,000 v STUDY 40x40
 LOUNGE 91,300 v
 BATH 35,700 v
 GARAGE 45,500 v
 2 BATHS 16,100 v
 HALL 8,000 v
PROPOSED POOL CHANGE ROOMS AND ENCLOSURE OF FRONT VERANDAH AT 30 BURNDALE PLACE DURBAN NORTH FOR MRS ROSANNE COCCIANTE.

HESKETH, DRIMAN & PARTNERS
 ARCHITECTS
 23rd FLOOR, JOHN ROSS HOUSE WEST
 VICTORIA EMBANKMENT, DURBAN 4001
 TELEPHONE 372526

SCALE 1:100 1:500	DRAWING NO. K24/16
DRAWN BY L.R.W.	
DATE DRAWN 26.4.03	REVISION NO.