

Window & Door Schedule											
ON ELEVATIONS											
ON FLOOR PLANS											
PLAN REFERENCE NO.	W1	W2	W3	W4	W5	W6	W7	W8	W9	D1	W10
FRAME DESCRIPTION	Steel	Steel	Steel	Steel	Steel	Steel	Steel	Steel	Steel	Steel	wood
NUMBER OF											

STAMPS

- NOTES:
- Min. 2 air bricks per room.
  - Lintol blocks with 4 R6 rods filled with conc to be used over openings.
  - UBS green underlay to all conc slabs.
  - Terminal manhole not to be less than 1.50m or more than 3.00m from Municipal sewer line.
  - All rodding ways to be indicated at surface by means of I.E. cover.
  - All boundary beacons are to be flagged by a Registered land Surveyor, prior to setting out.
  - The contractor is to inspect the Official Approved copies of the drawing to ensure that all amendments have been endorsed on the plans. All dimensions & levels to be checked before commencing work & any discrepancies to be reported to Author of drawings.
  - All finishes to Owners specification.
  - Safety glass to comply with N.B.R.

- WALLS
- Bricks to be SABS approved.
  - all external wall to be M230thick
  - all internal wall to be M115thick
  - all walls to be secured with SABS brick force at every 3 courses
  - all walls to be plastered and painted to all side of wall
  - all opening at 2,1 m height.
  - Quarry tile cills outside standard steel windows.

- FLOORS
- 22mm floor screeding on
  - 150mm conc surf bed on 250 micron SABS dpm on harddeep soil poisoning
  - DPC at top of slab levels.
  - Floor finish with ceramic tiles to owner choice

- Drainage
- all soil pipe to be 100mm SABS Marley types
  - provide RE,s at a head of pipe
  - IEs to be provide to all bends and joint
  - Sewer to connect to existing

COPYRIGHT: THIS DRAWING IS THE PROPERTY OF LOGAN PILLAY & ASSOCIATES AND SHALL NOT BE COPIED OR USED WHOLLY OR IN PART WITHOUT PRIOR WRITTEN CONSENT FROM LOGAN PILLAY & ASSOCIATES

FOR : E.S & K.S AMEER

SITE DESCRIPTION : PMB/3105/1/REM

PROJECT : PROPOSED ADDITIONS & ALTERATIONS  
31 MAYORS WALK  
PRESTBURG  
PIETERMARITZBURG

owner signature :

**logan pillay**  
71 AUSTIN ST/CACTUS PL, REG No: 11829  
PROFESSIONAL ARCHITECTURAL TECHNOLOGIST  
72 BANGALORE ROAD  
NORTHDALE  
PIETERMARITZBURG 3201  
TEL : (033) 3877799  
FAX : (033) 3877799  
CELL : 083 670 1165  
E-MAIL : lp@architectwebmail.co.za

signature :

Existing area ground storey	: 277.94 sqm
Existing area first storey	: 259.60 sqm
New ground storey area	: 351.06 sqm
New first storey area	: 324.93 sqm
Total new area	: 675.99 sqm
Total area	: 1213.53 sqm


Site area : 839 sqm

DRAWING : FLOOR PLANS  
ELEVATIONS

DATE : 9 / 08 / 2012 SCALE : 1 : 100


DRAWN BY : B.M.P CHECKED BY : L.P

DRAWING No : 2012 / 78

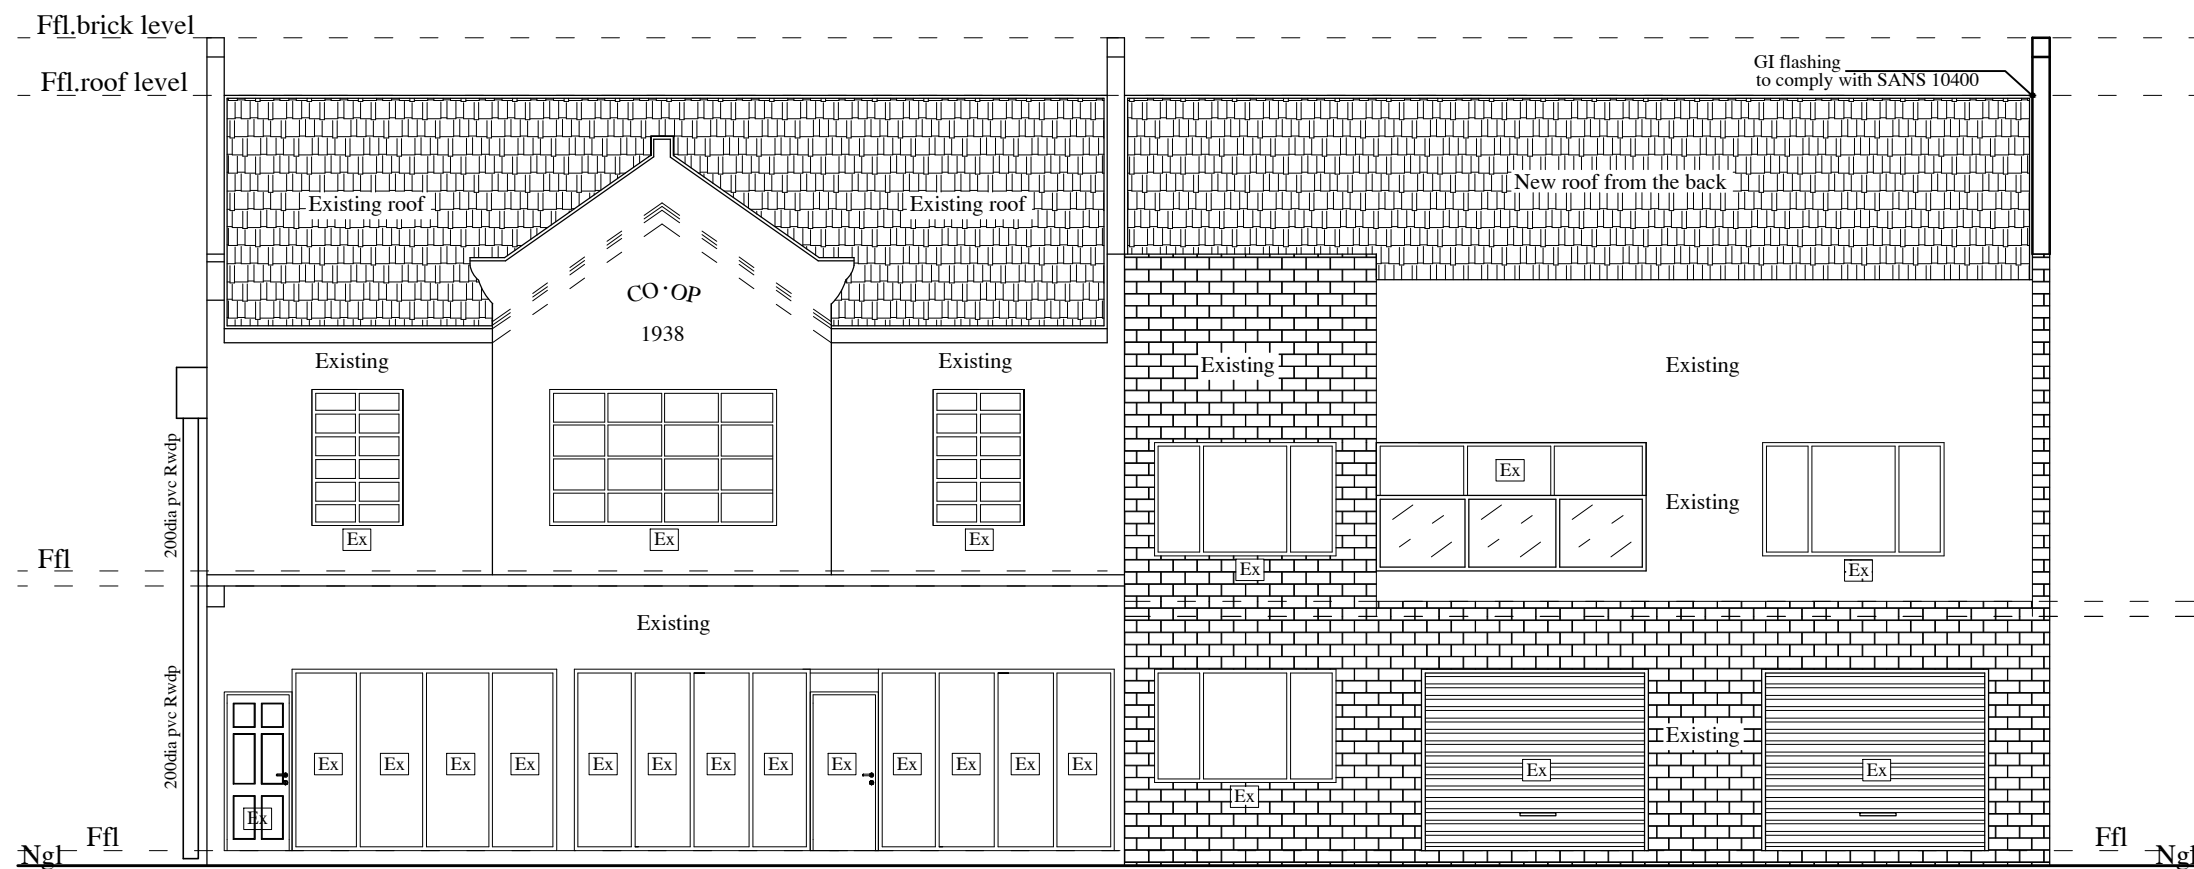


South Elevation

Scale : 1 : 100

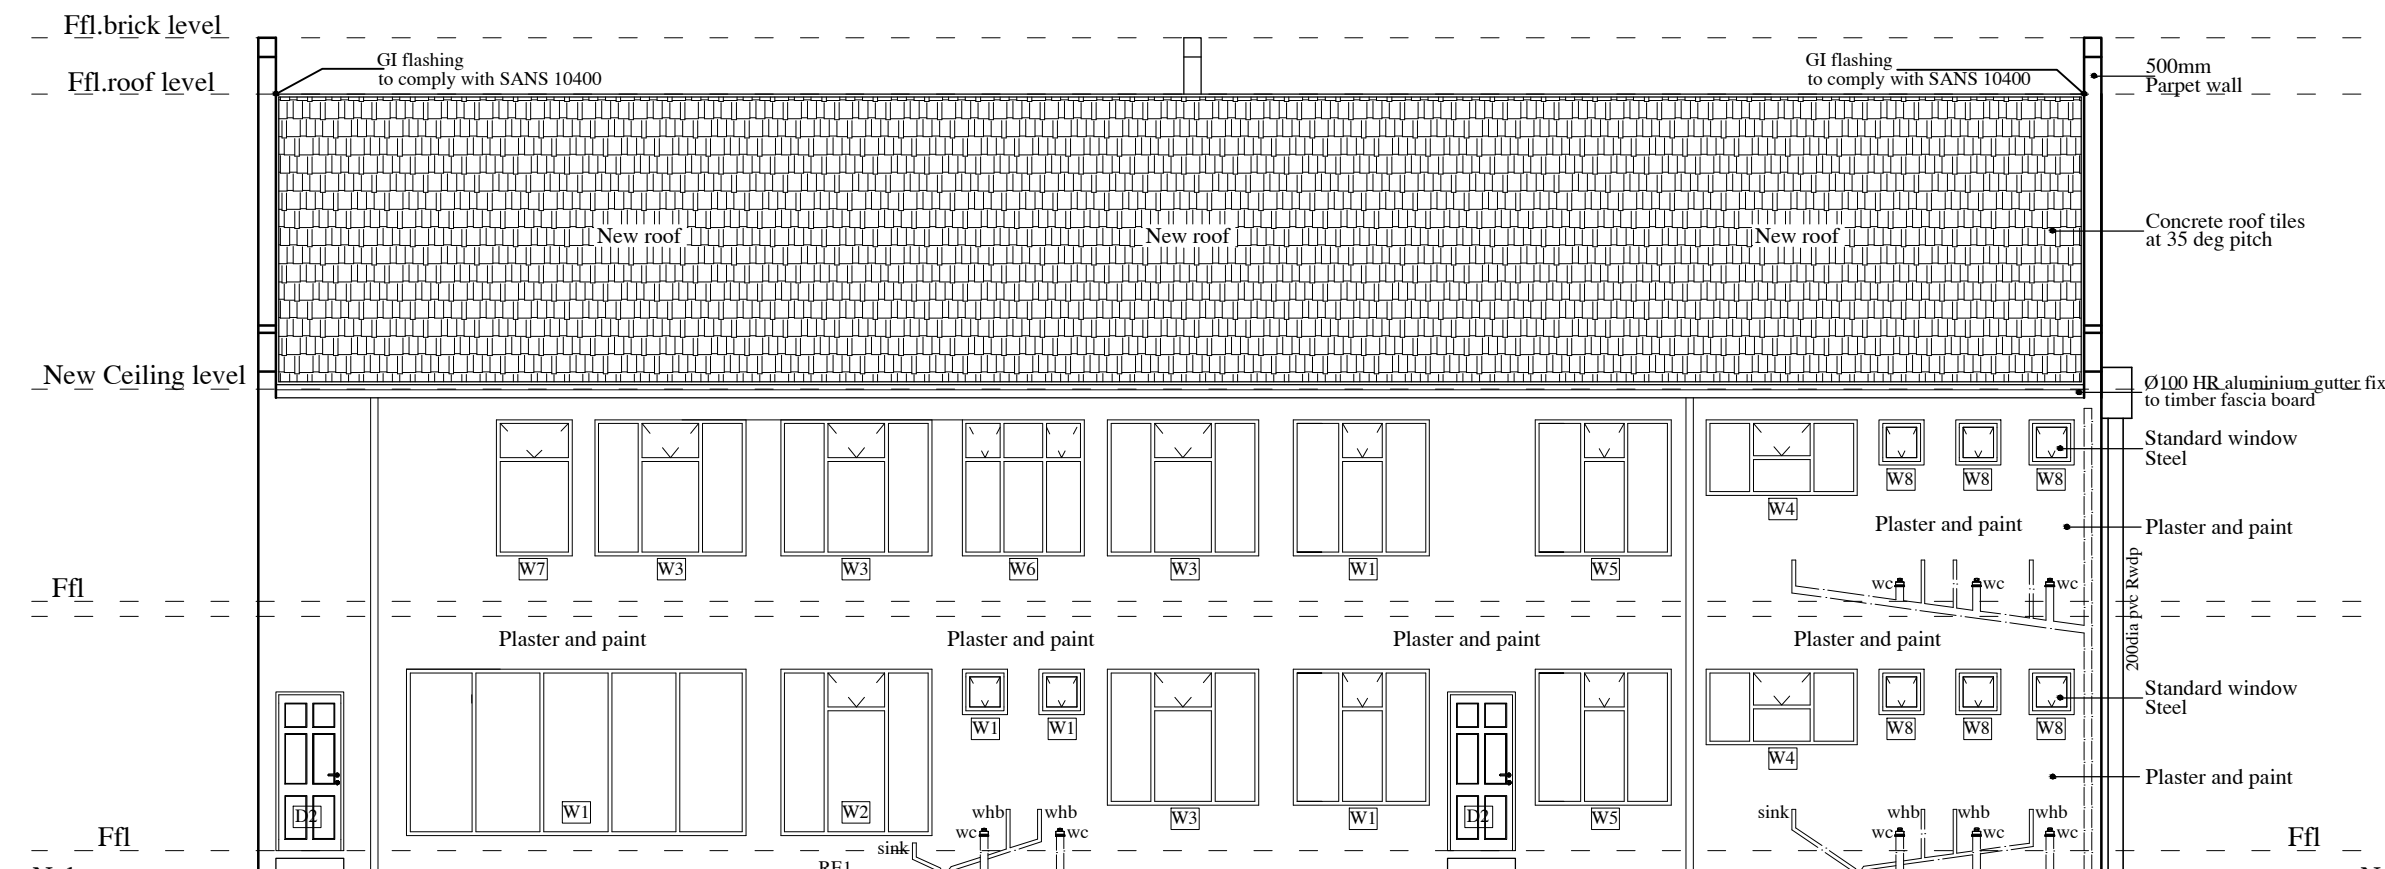


North Elevation

Scale : 1 : 100

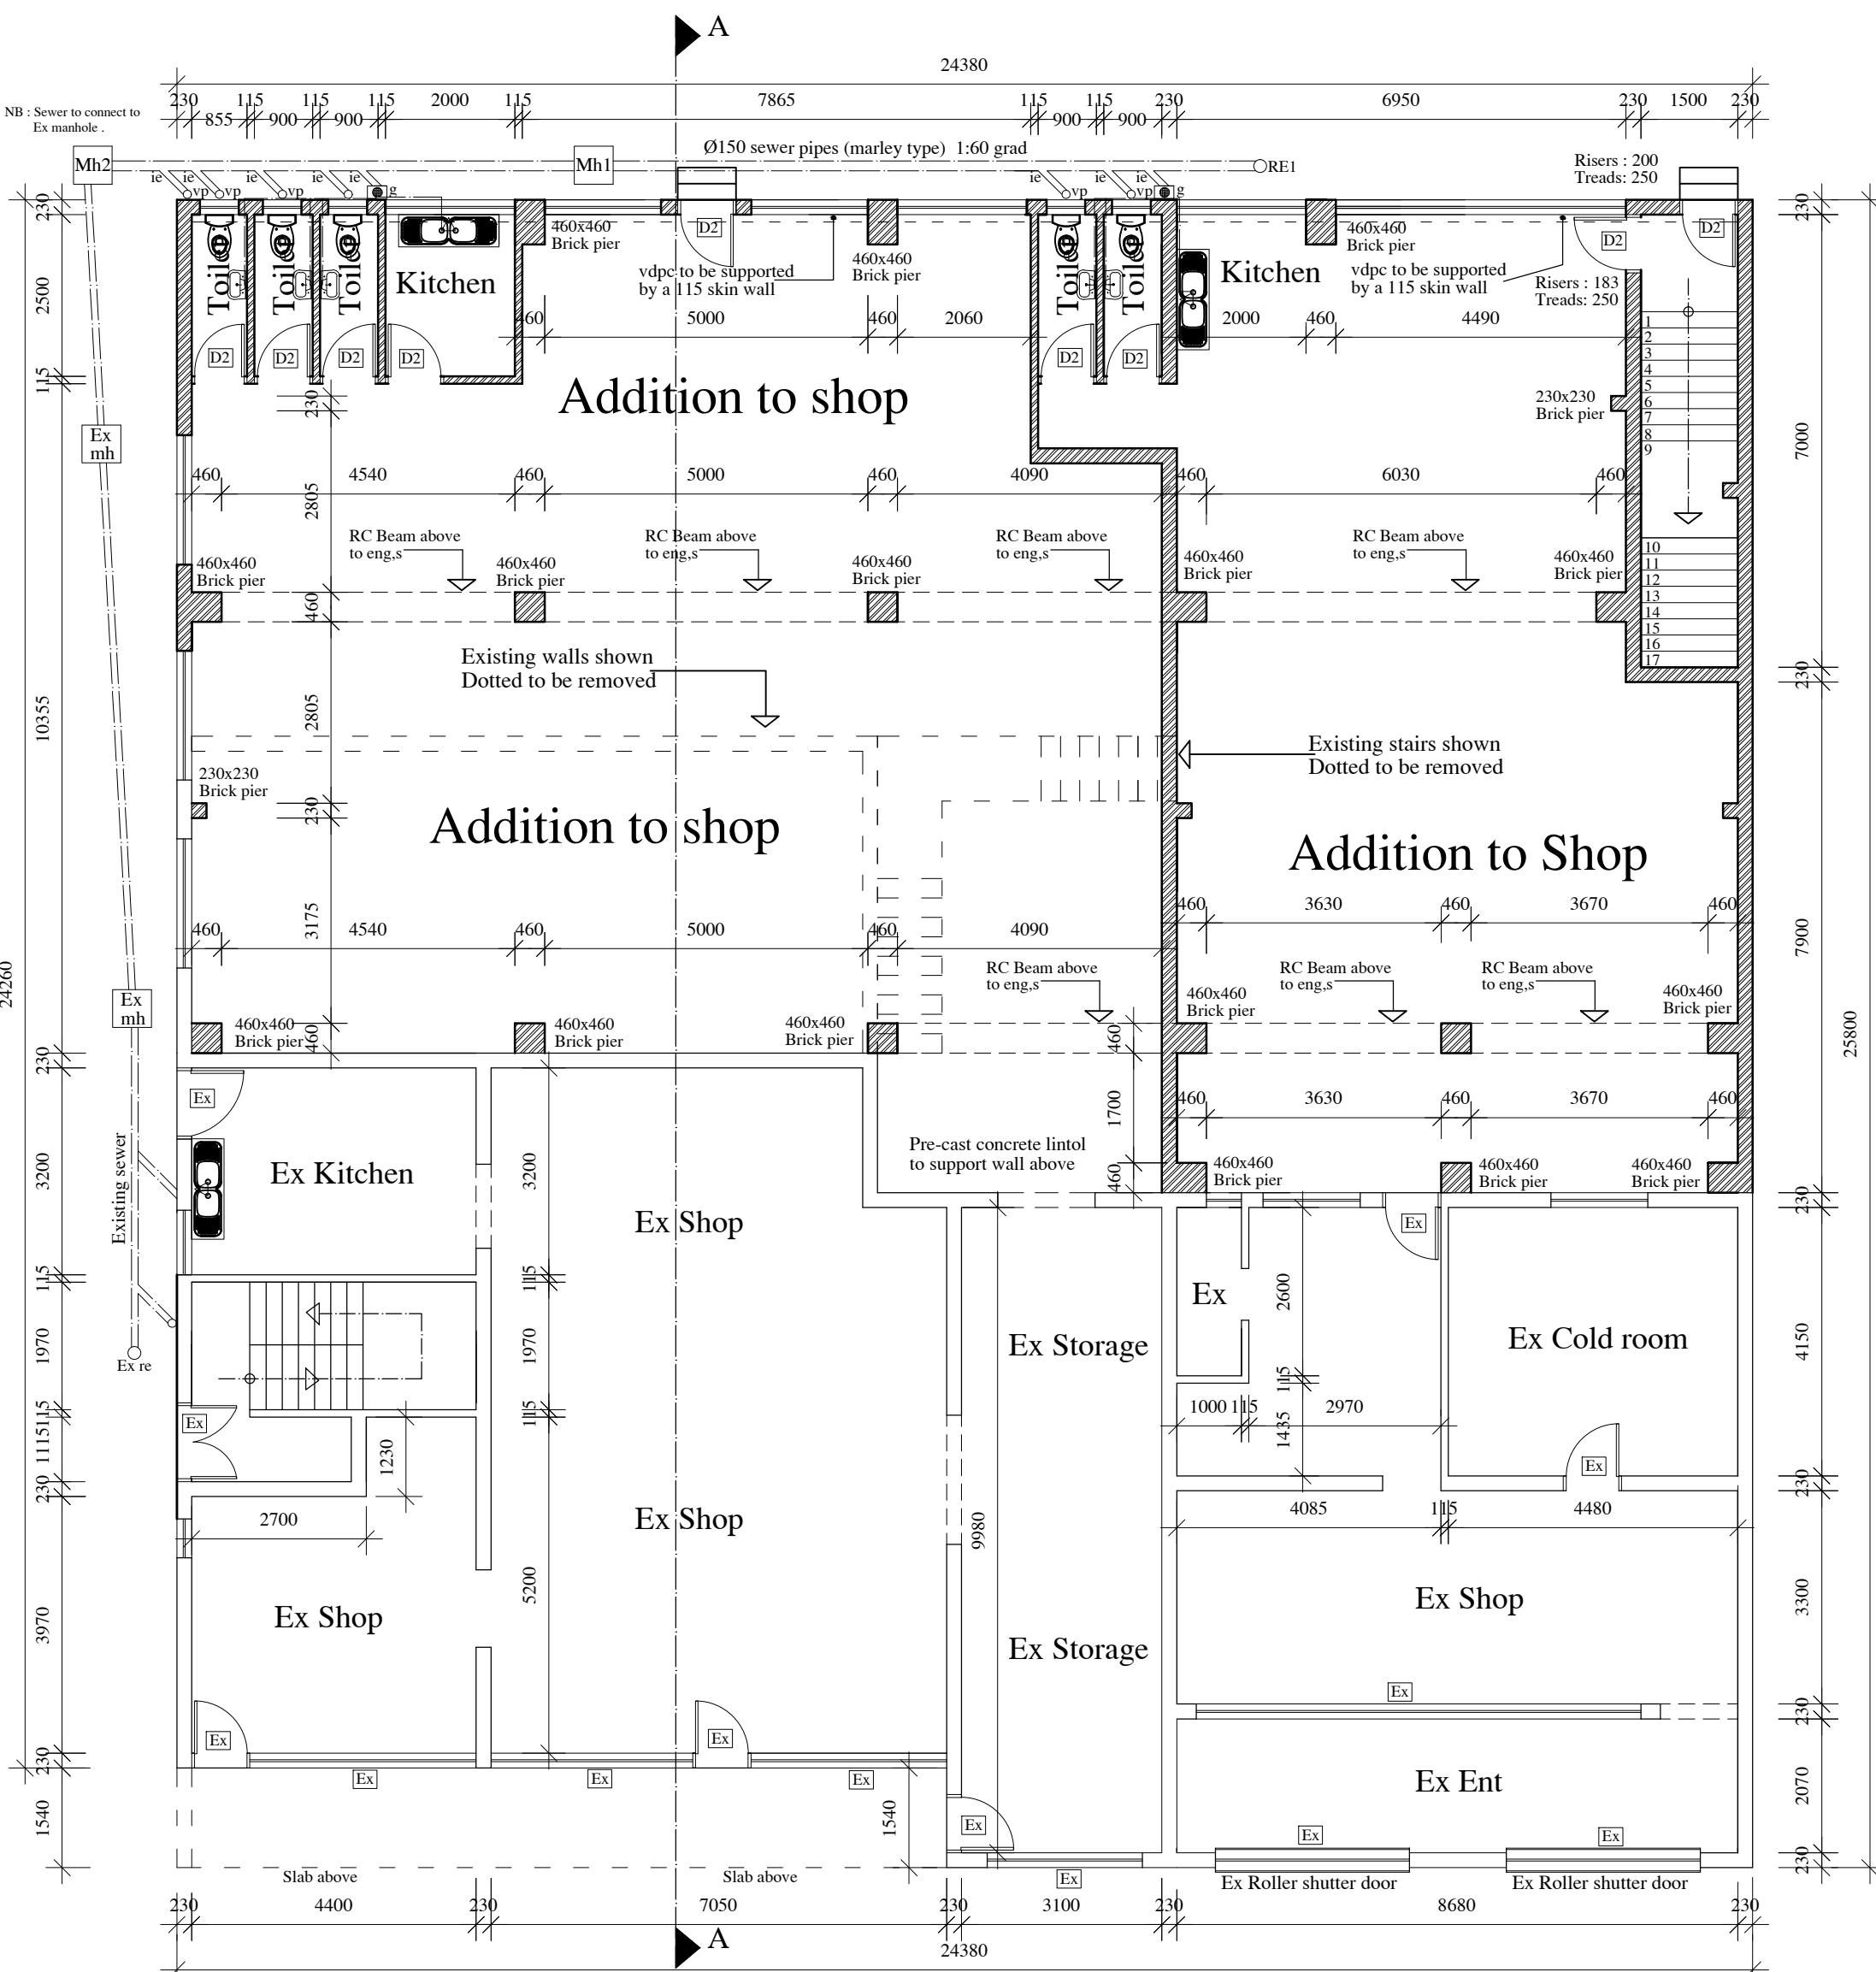

Ground storey floor plan

Scale : 1 : 100

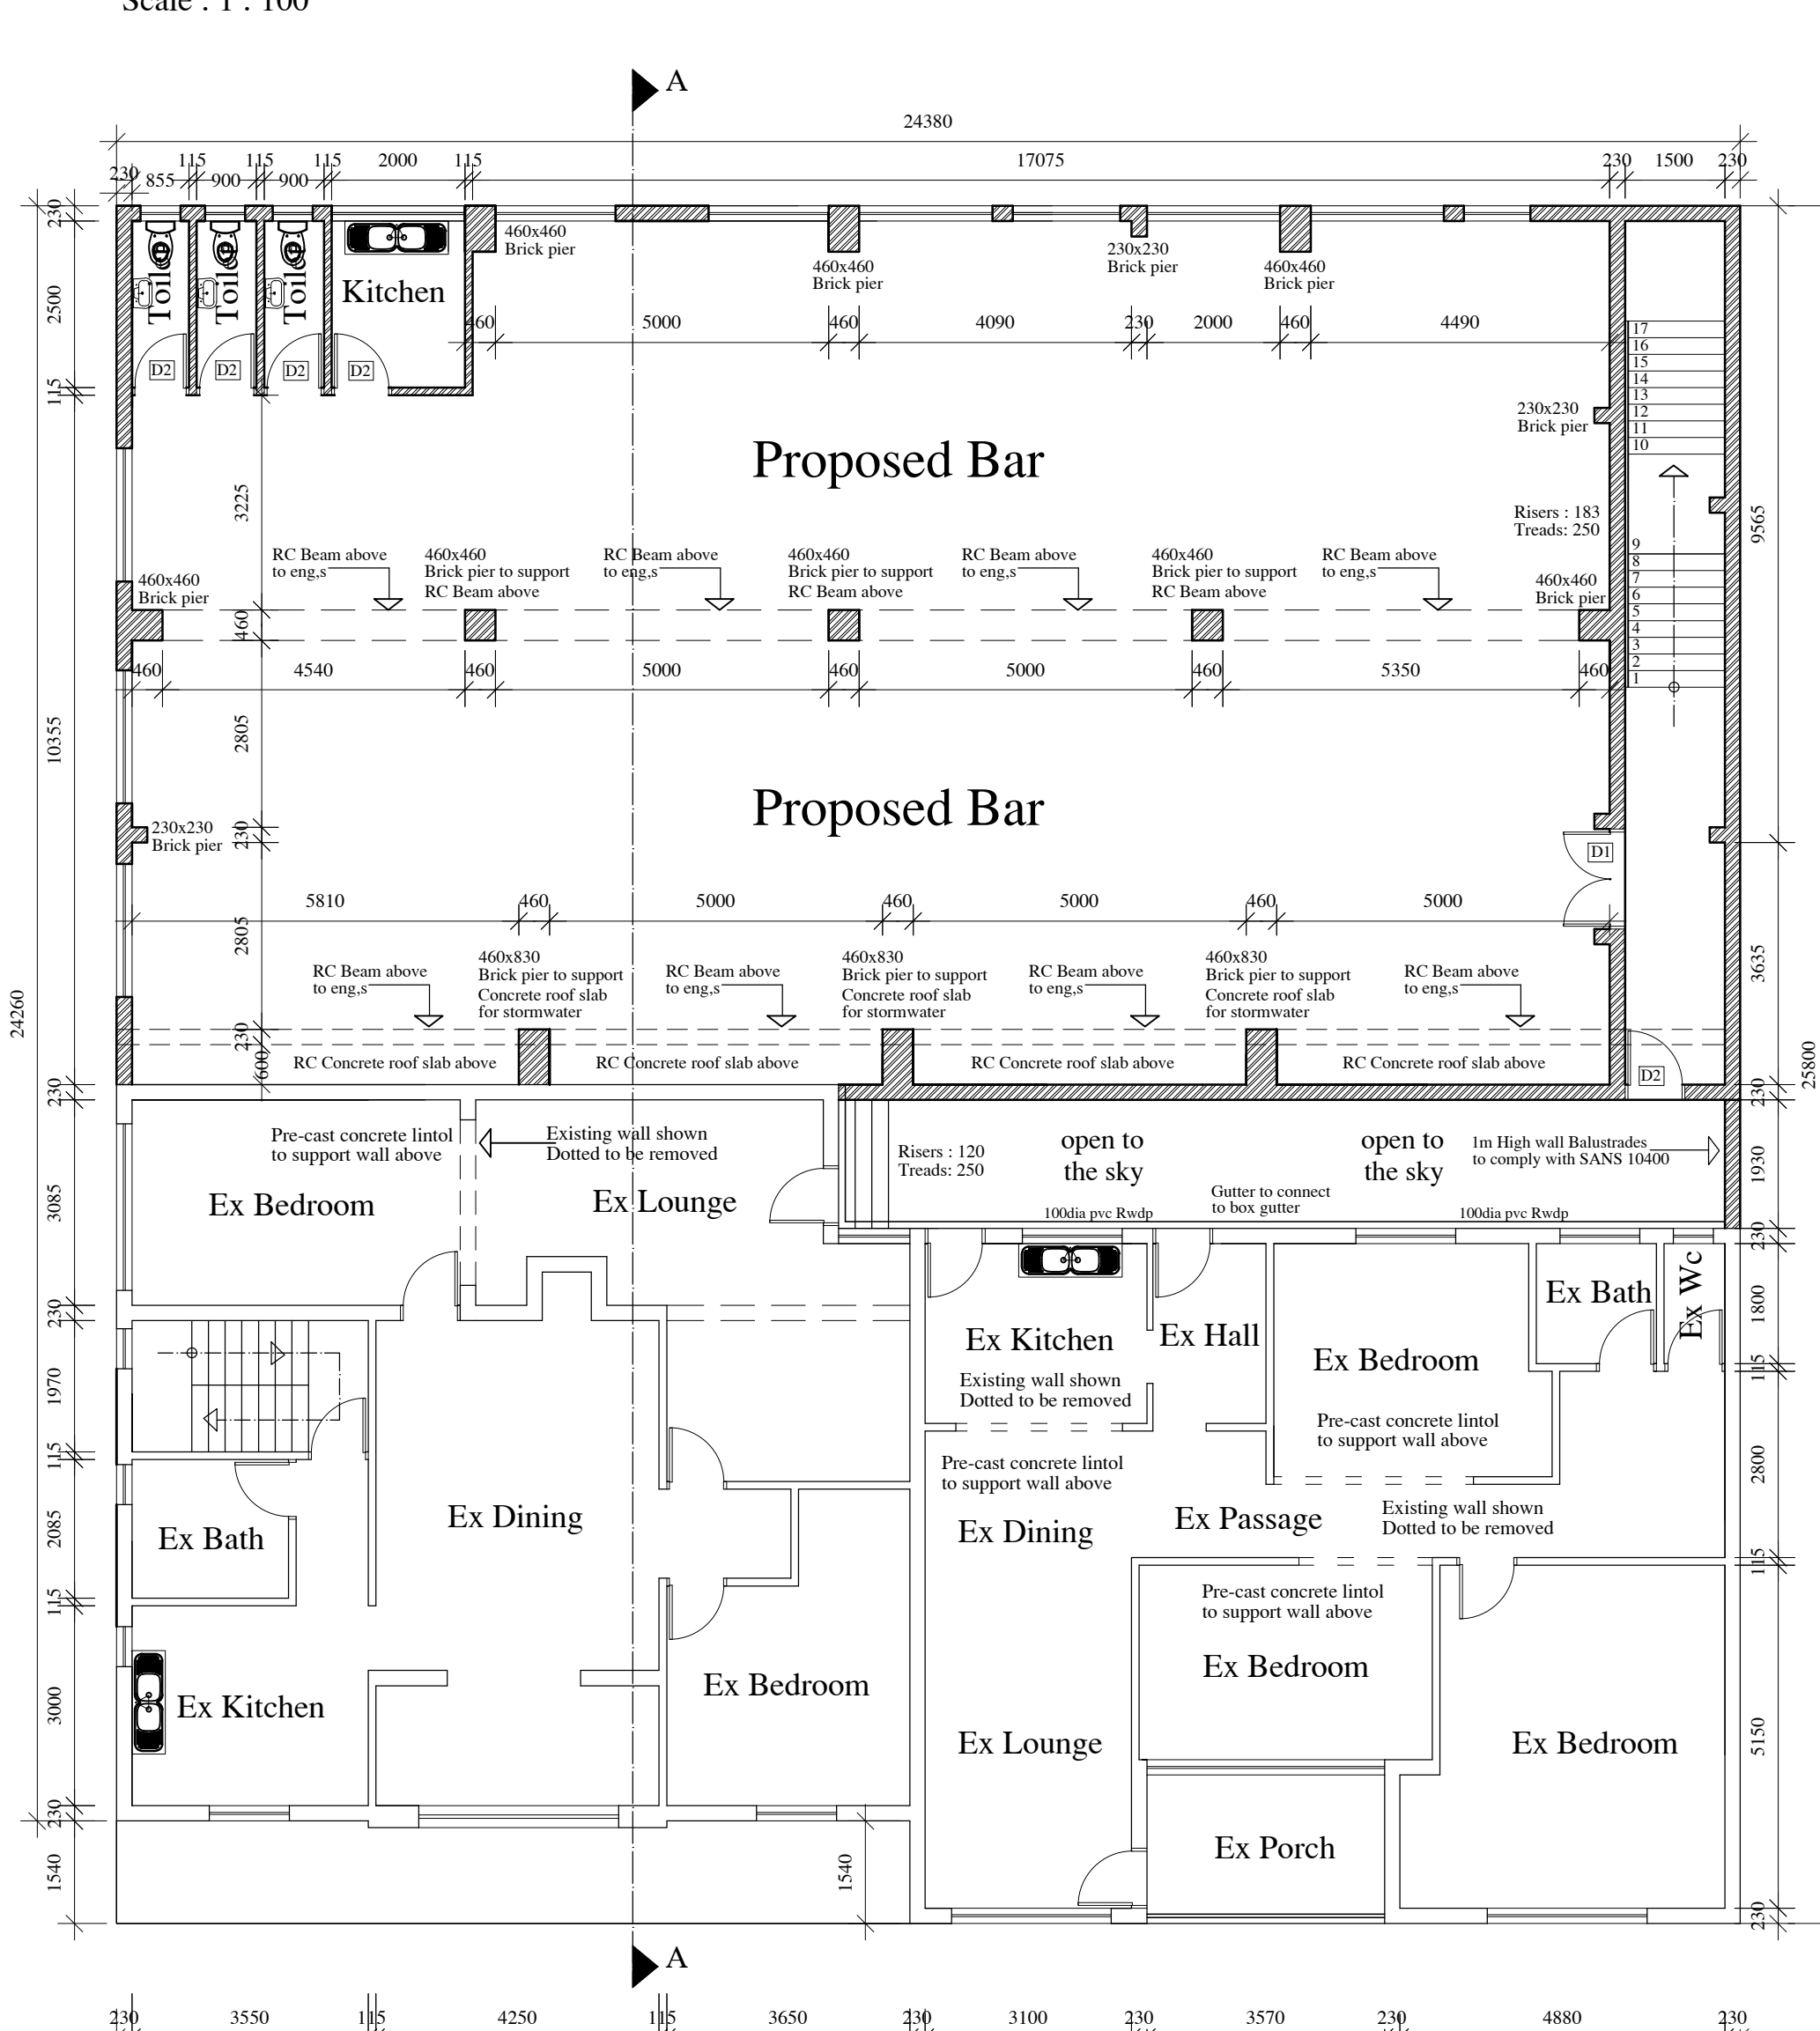

First storey floor plan

Scale : 1 : 100