



FRONT ELEVATION

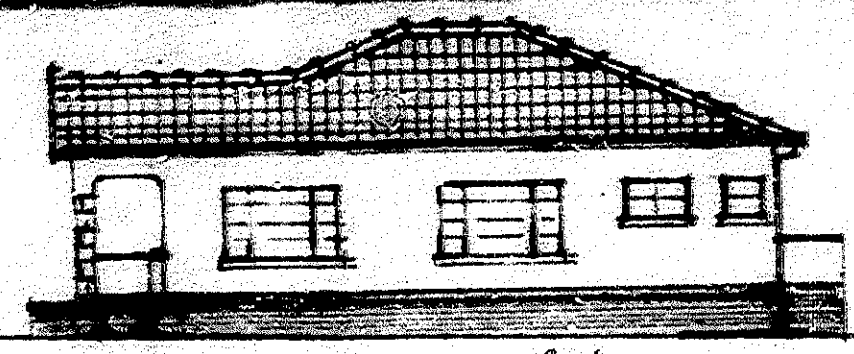

SIDE ELEVATION (East)

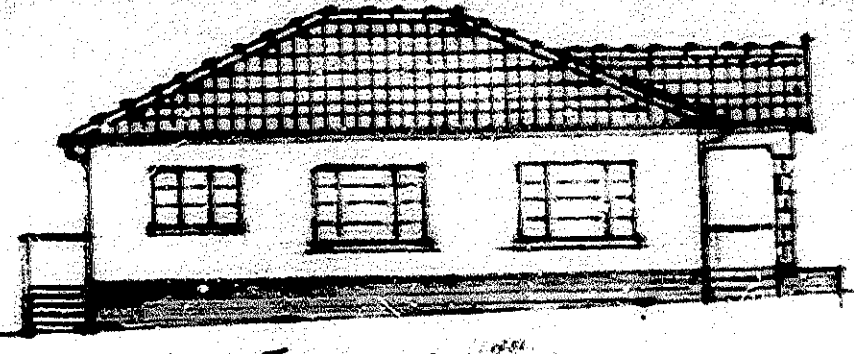

SIDE ELEVATION (West)


SEWERAGE
CONTRACT NO. 10-10
APPROVED FEB. 2-22

CITY & WATER ENGINEERS DEPARTMENT
LOANS TO INDIVIDUALS
HOUSING SECTION

PROPOSED DWELLING for Mr RAUMUGAN


ON LOT 202 of SYDENHAM

Scale: 1/4" = 8 feet

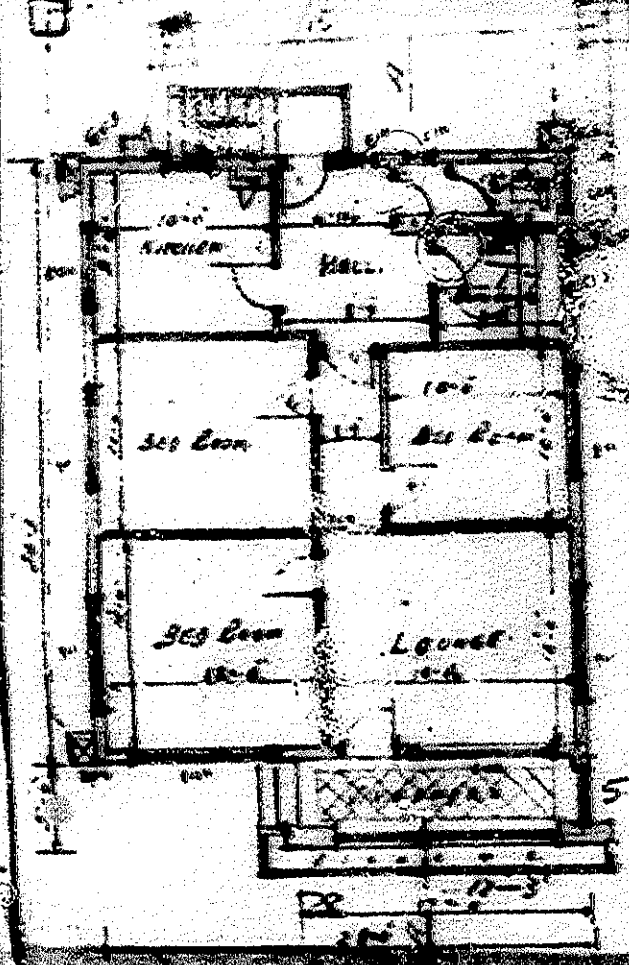

Entrance level to be applied for before work is commenced.


Form the top of the floor joists and the ceiling of the living room.

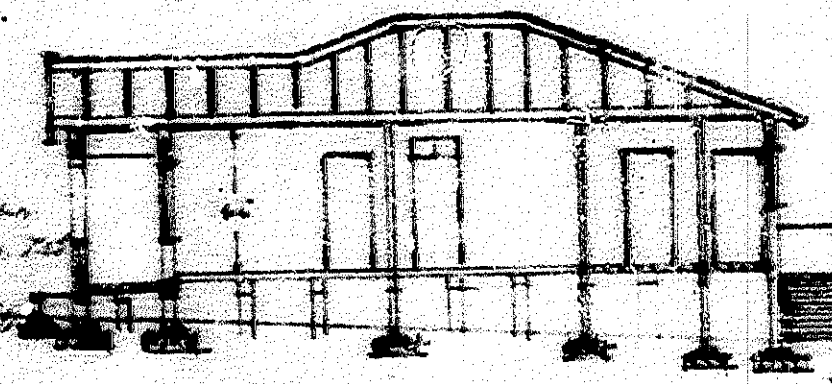

SECTION A-A

ALL ALTERATIONS SHOWN IN RED

SECTION 138 OF THE BUILDING BY-LAWS WILL BE COMPLIED WITH.

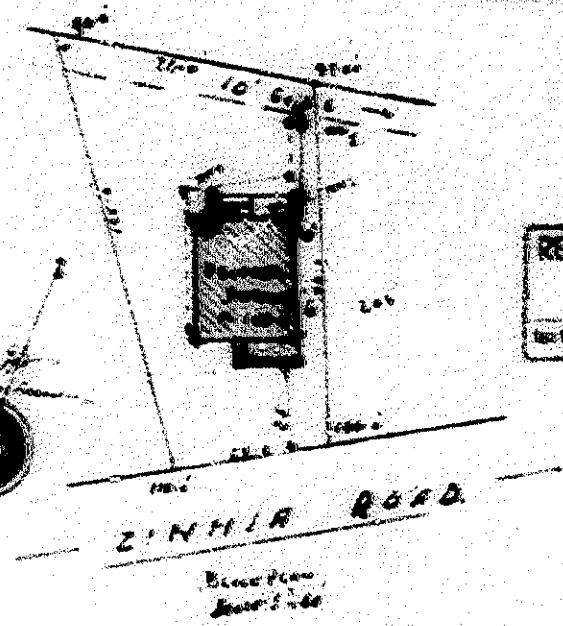



REPORT SUBMITTED
By City Medical Officer of Health

Ground level	+0.25	+0.15	+0.00	+0.25	+0.00
Water level	+0.42	+0.25	+0.00	+0.55	+0.25
Depth of hole	2.00	2.00	2.00	2.00	2.00
Distance	10'	10'	10'	10'	10'

Note: Sewerage to be adjusted in site
SEWERAGE SECTION
Scale 1" = 10'

R. S. FORD
Office No. 6
25, Church Street
Durban

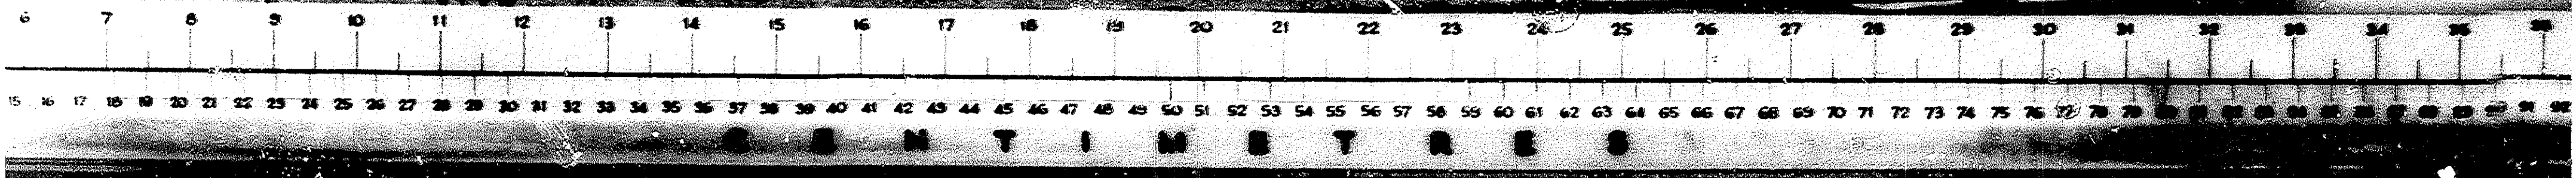

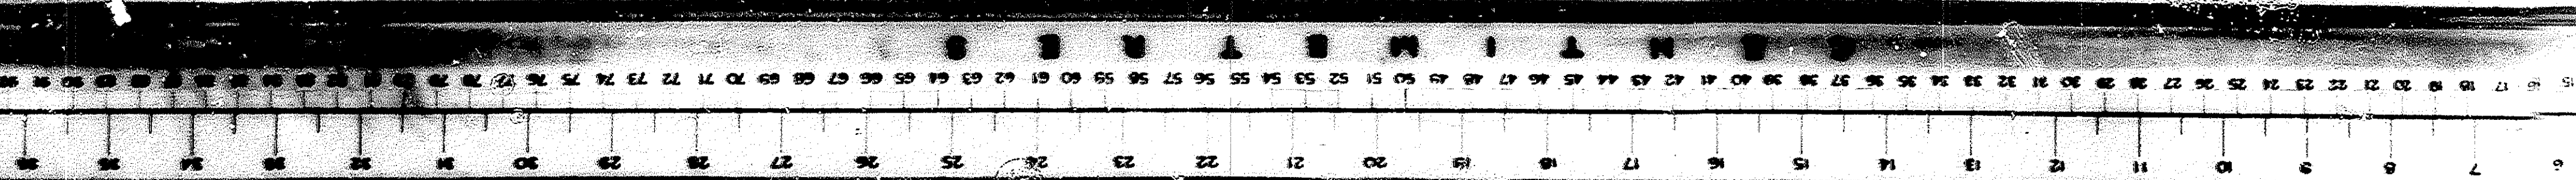

PEREGRINE SECTION

Scale: 1/8" = 1'-0"

STATION	DATE	DESCRIPTION	REMARKS
1	1925
2	1926
3	1927
100	2024






PROPOSED DWELLING IN W. RAUMUORN
ON LOT 202 W. LYNNH.M.

CITY & WATER ENGINEERS DEPARTMENT
LOANS TO INDIVIDUALS
HOUSING SECTION

RENTAL PERMIT
NO. 1234
ISSUED 10/10/24



REPORT SUBMITTED
By City Engineer, Office of Housing

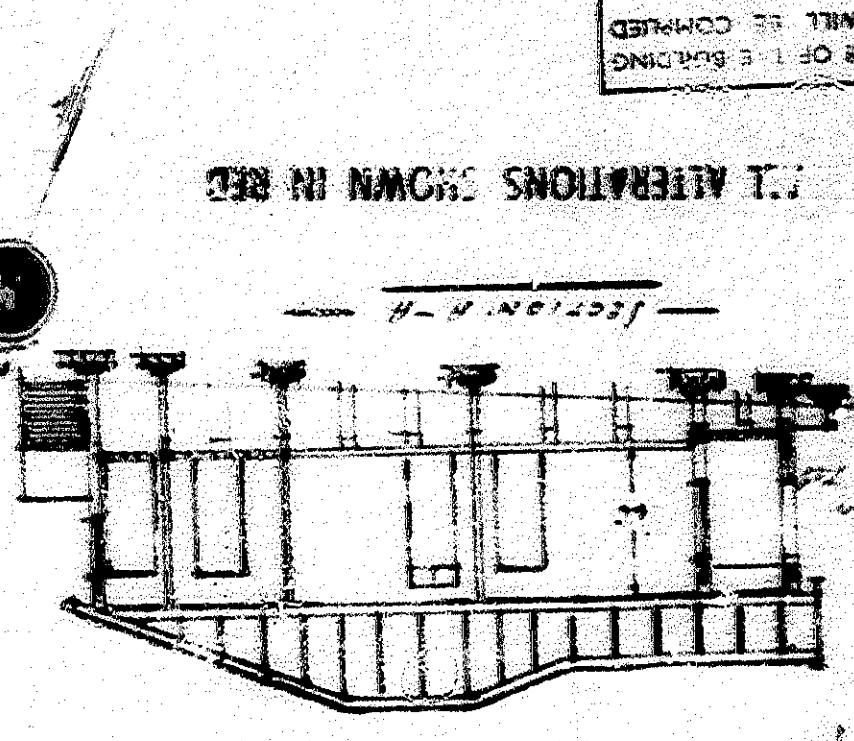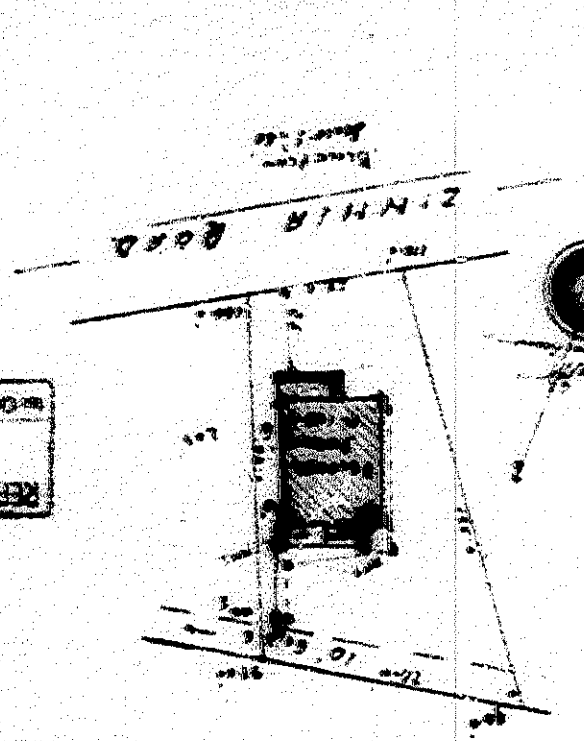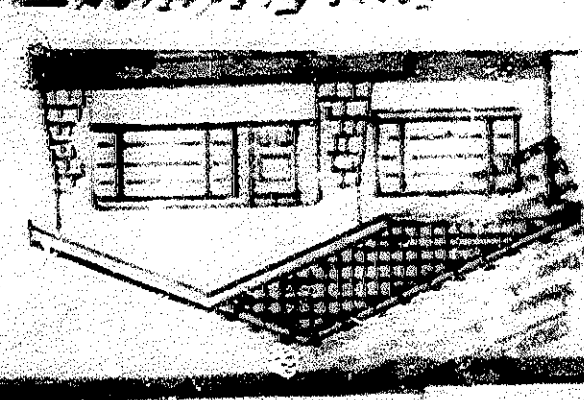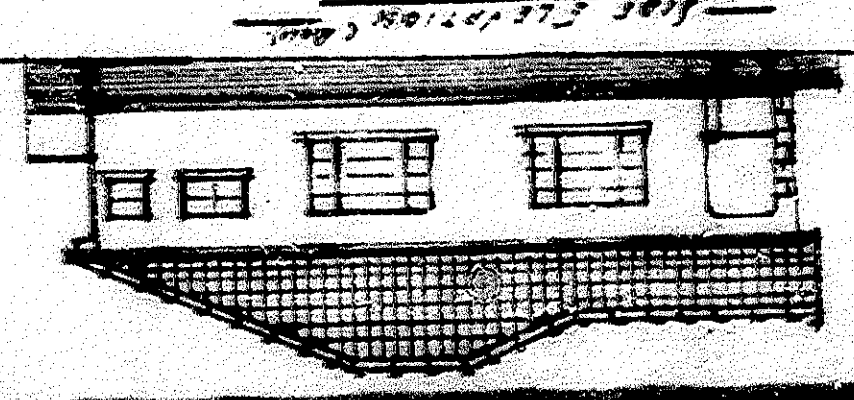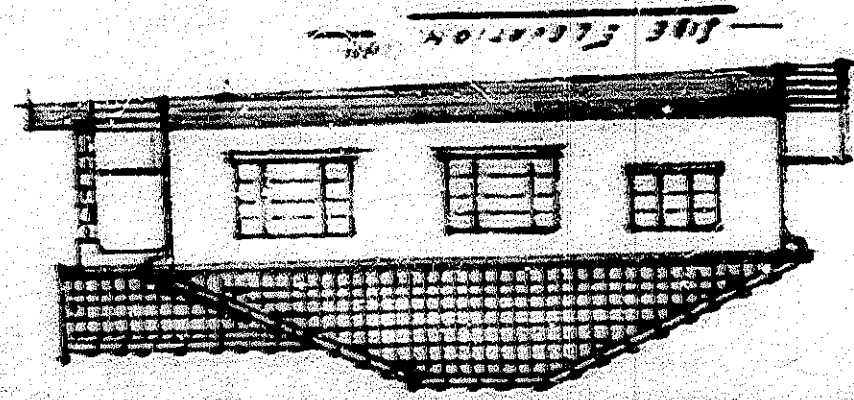

ALL ALTERATIONS SHOWN IN RED

SECTION 128 OF THE BUILDING
LAW WILL BE COMPLIED
WITH.

