




NORTH ELEVATION 1:100

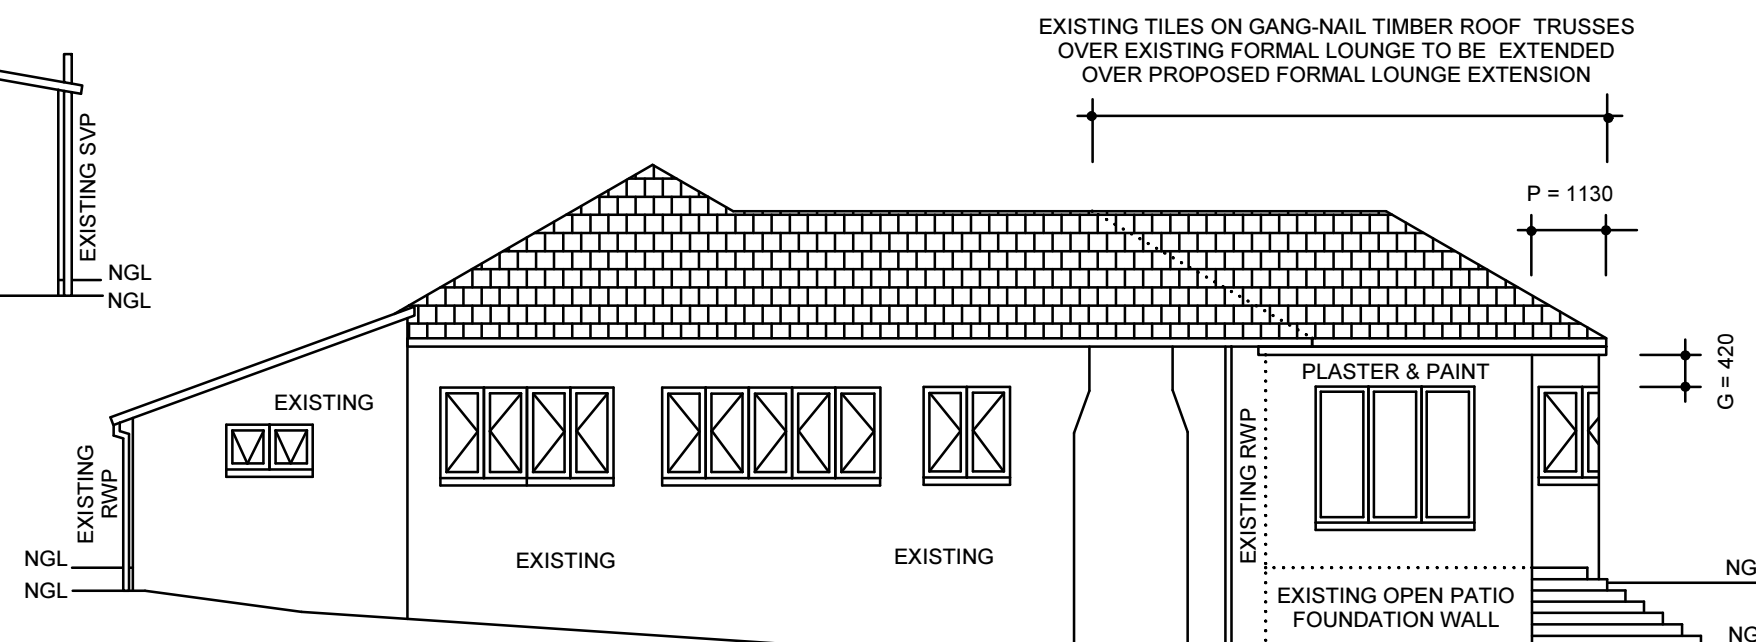


EAST ELEVATION 1:100

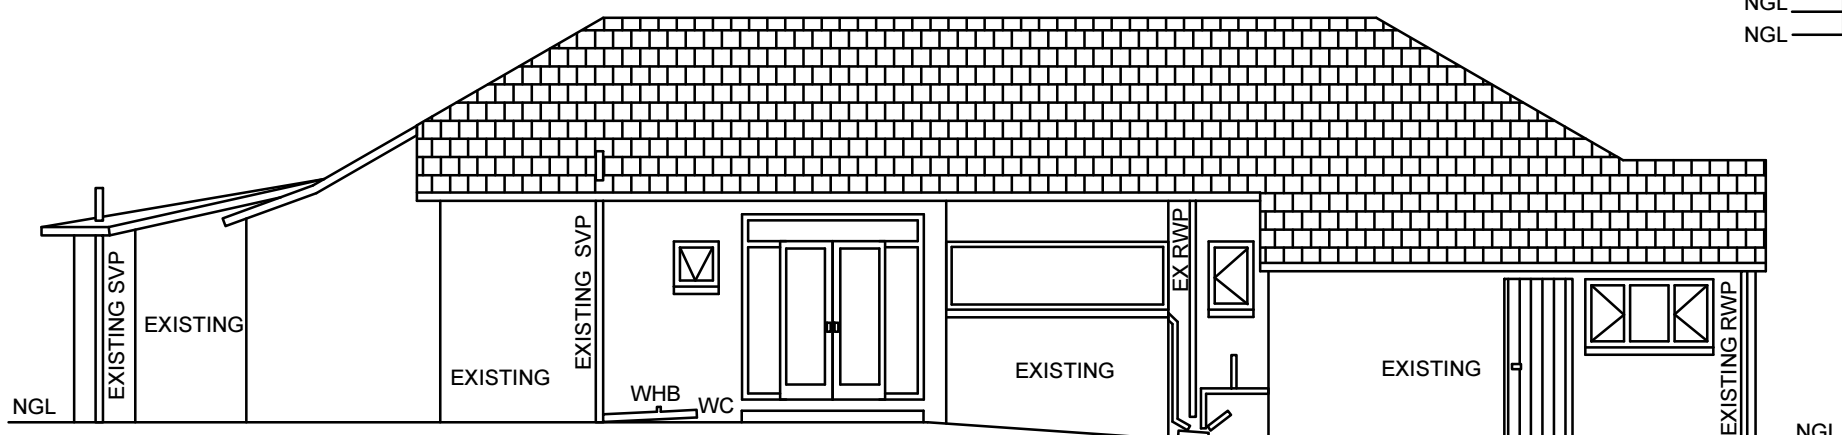


SOUTH ELEVATION 1:100

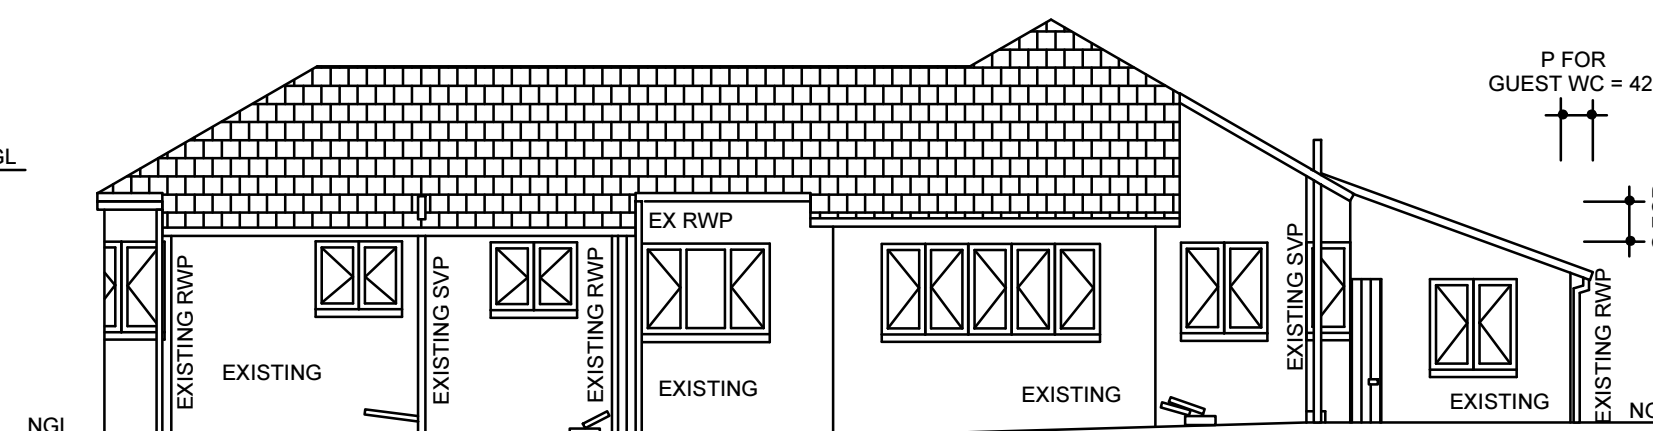


WEST ELEVATION 1:100

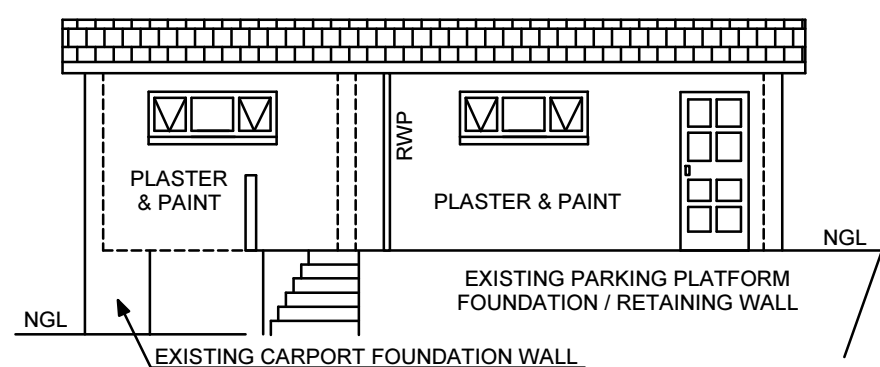


GARAGE - NORTH ELEVATION 1:100

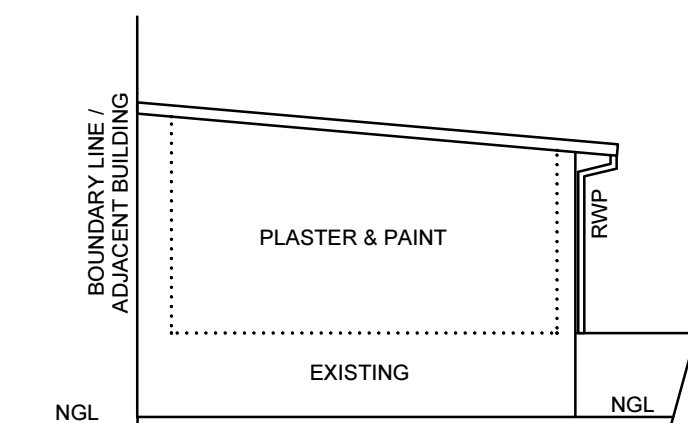


GARAGE - EAST ELEVATION 1:100

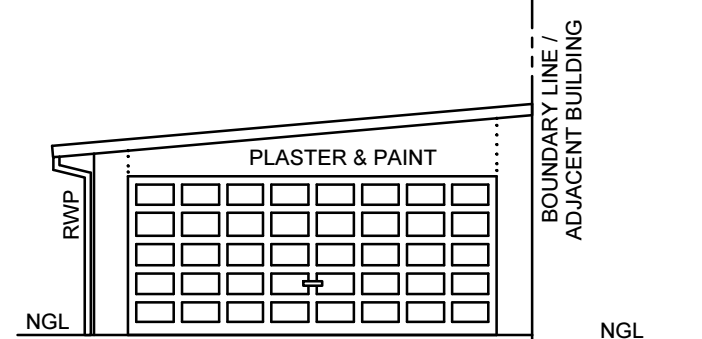

GARAGE - WEST ELEVATION 1:100

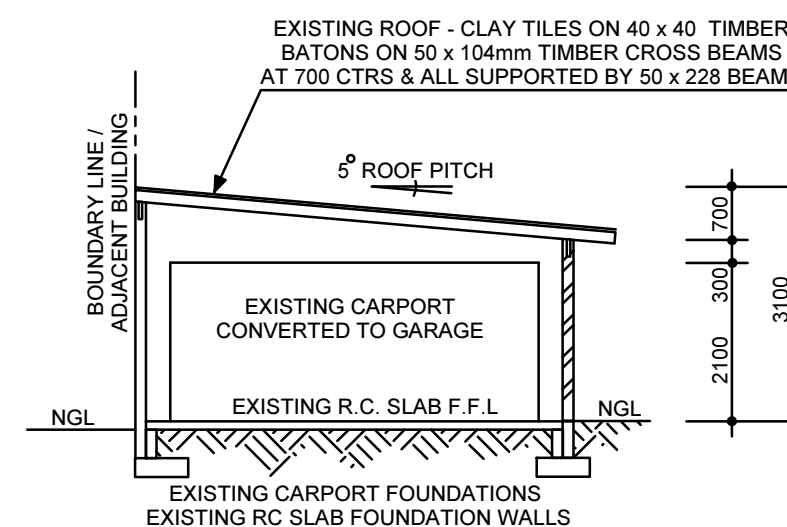

SECTION B - B 1:100

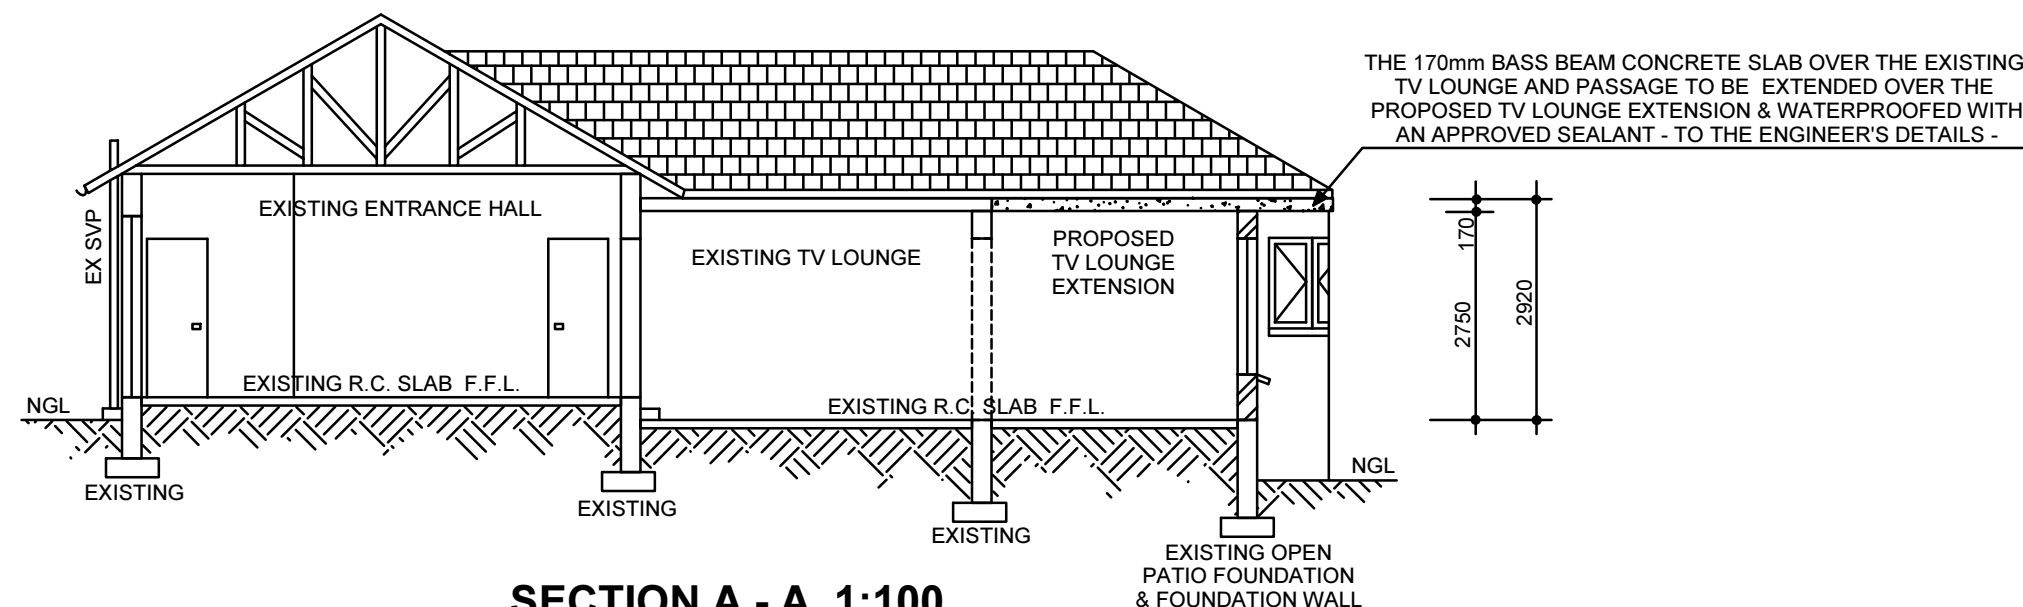

SECTION A - A 1:100

CONSENTS:

NAME:	
ADDRESS:	34 BURLEIGH CRESCENT
TEL. No:	
SIGNATURE:	

OWNER'S SIGNATURE:

TELEPHONE: 082 490 9741

Project : **PROPOSED ALTERATIONS & ADDITIONS TO EXISTING DWELLING**
 Owners : **J. COLE**
 Address : **36 BURLEIGH CRESCENT6 DURBAN NORTH**
 Site : **PORTION 1 OF ERF 1580 OF DURBAN NORTH**

Rate No : **08 - 88186050 - 0**

DRAWING SERVICES

8 Egret Way, Yellowwood Park, Durban
 Telephone : 031 462 3800
 Facsimile : 086 606 1262
 Cellular : 084 606 9119
 Email : plans@axxess.co.za
 Web: plans6.wix.com/drawingservices

Date : **28 OCTOBER 2013**
 Scale : As Shown
 Drawn by : Herve Ferriere
 Profession : Pr. Arch Draughts
 SACAP No : D0723

Signature :

DWG NO : **349** Sheet 2 of 2