





4 Grosvenor Place.

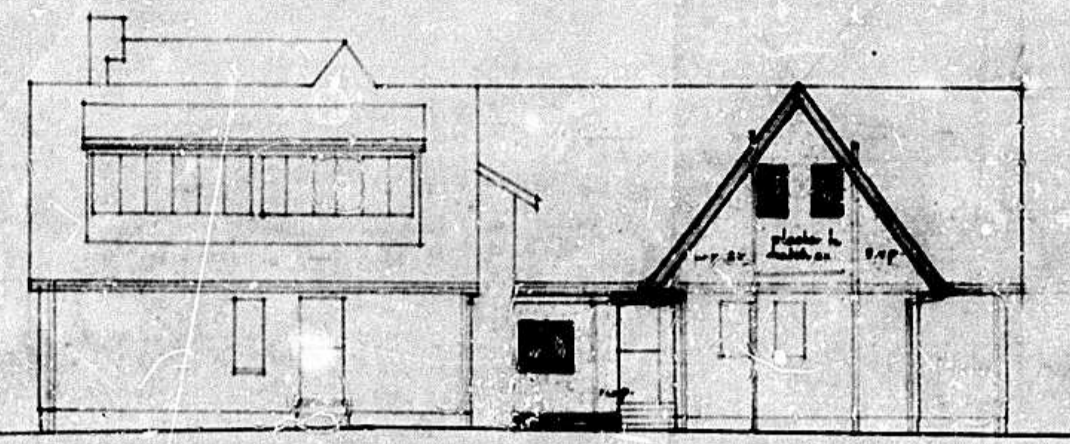


REAR ELEVATION

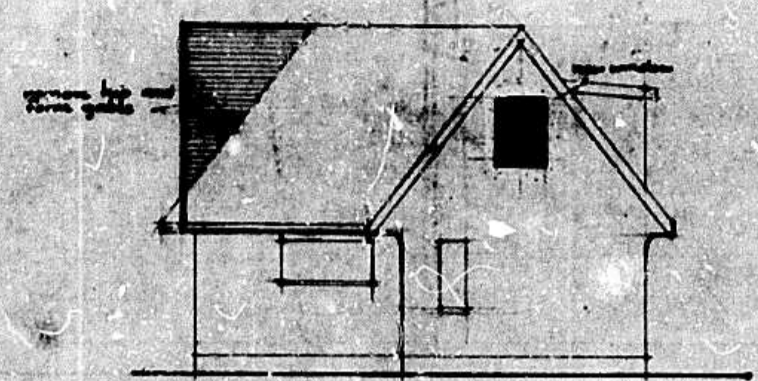


SIDE ELEVATION

- Notes:**
- ALL ROOF TIMBERS TO BE STIFFENED IF NECESSARY
 - CONTRACTOR TO CHECK ALL DIMENSIONS AND HEIGHTS ON JOB
 - CONTRACTOR TO MAKE GOOD ALL EXISTING WORK AFFECTED BY ALTERATIONS.
 - ALL NEW WORK TO MATCH EXISTING
 - PROVIDE NEW 30 G.I. GUTTER
 - ALL REINFORCED CONCRETE TO BE TO STRUCTURAL ENGINEER'S DETAILS
 - ALL STRUCTURAL ALTERATIONS TO BE STRICTLY TO STRUCTURAL ENGINEER'S SUPERVISION.


Alk + Add.

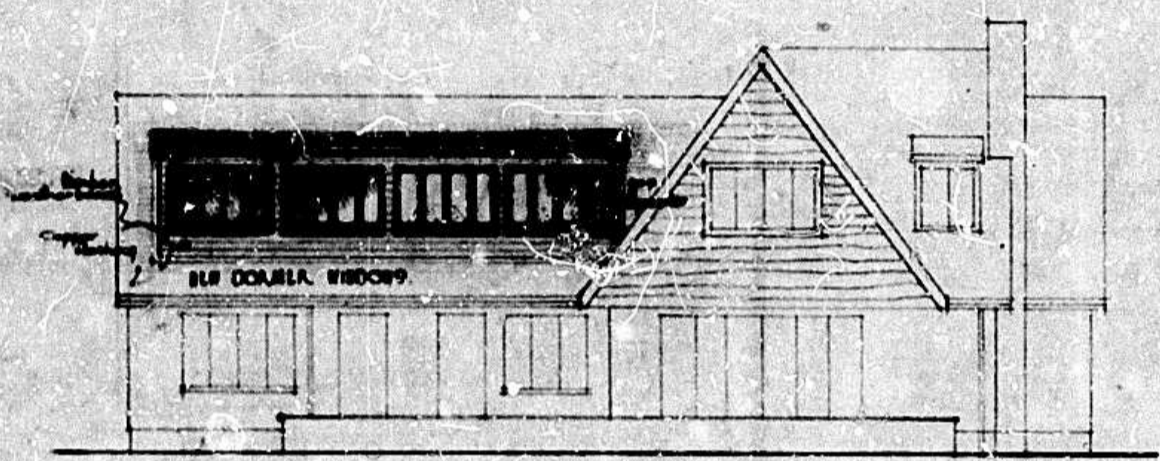


FRONT ELEVATION

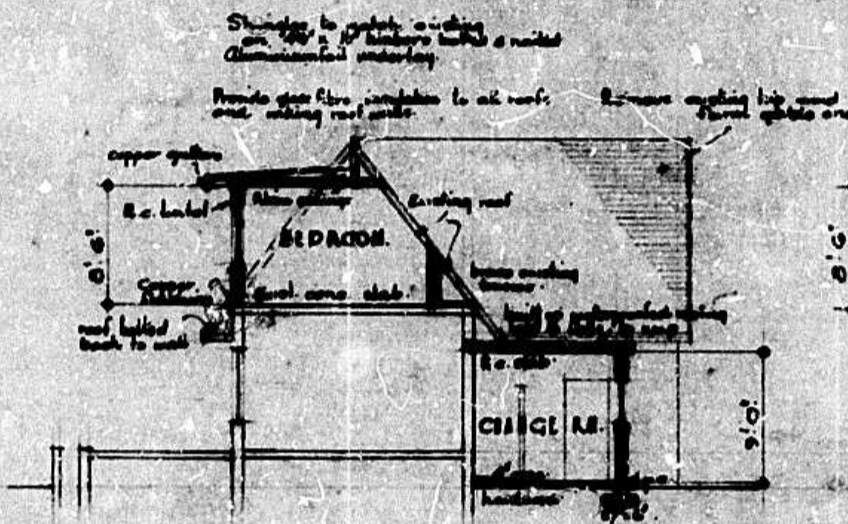


SECTION A-A

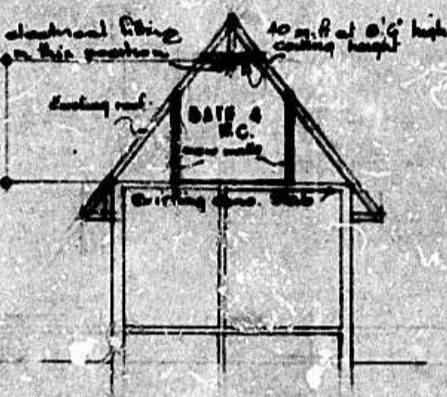


SECTION B-B

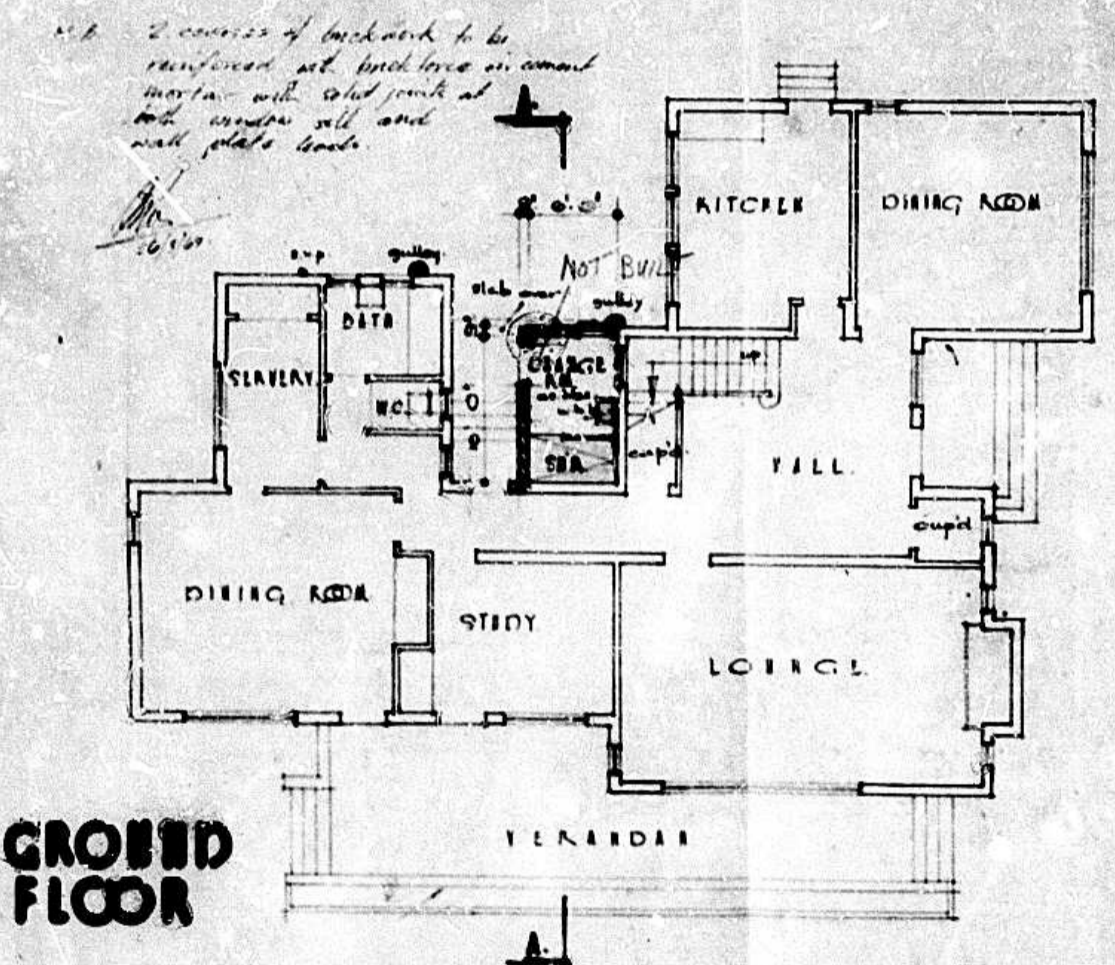

GROUND FLOOR

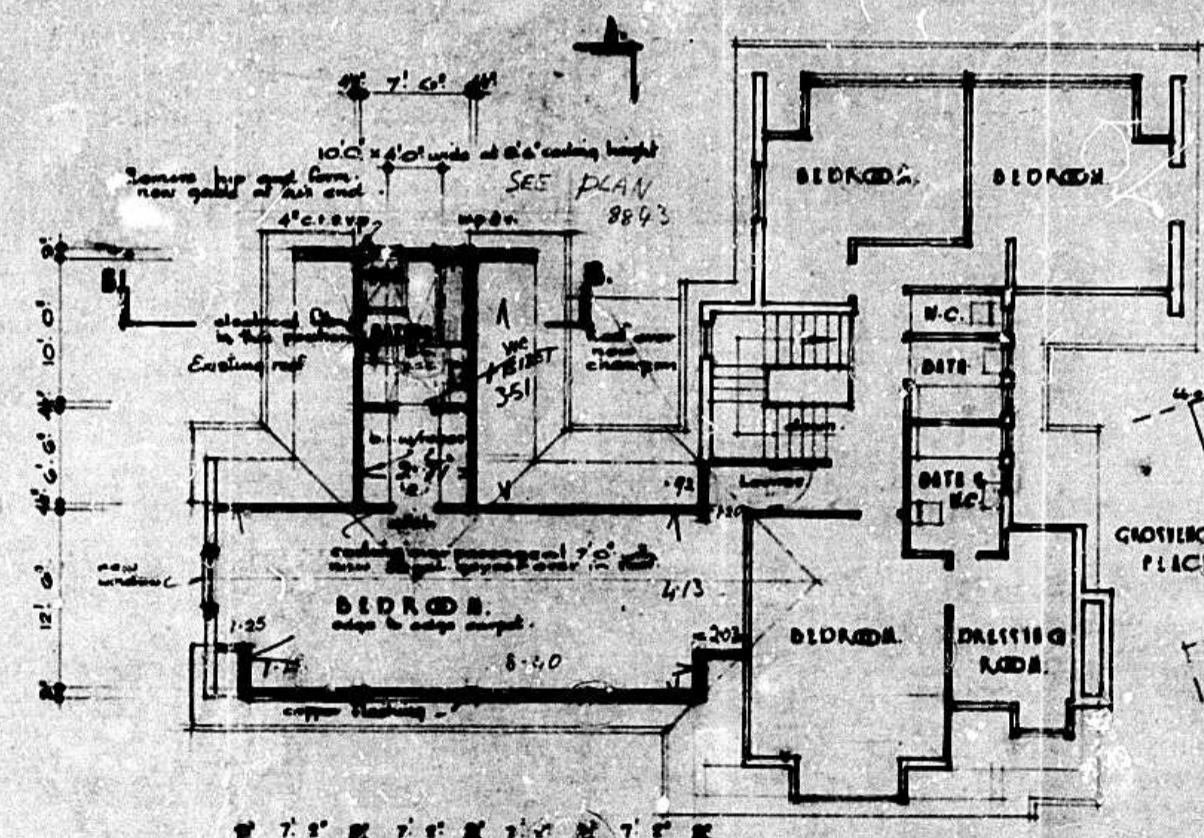

FIRST FLOOR

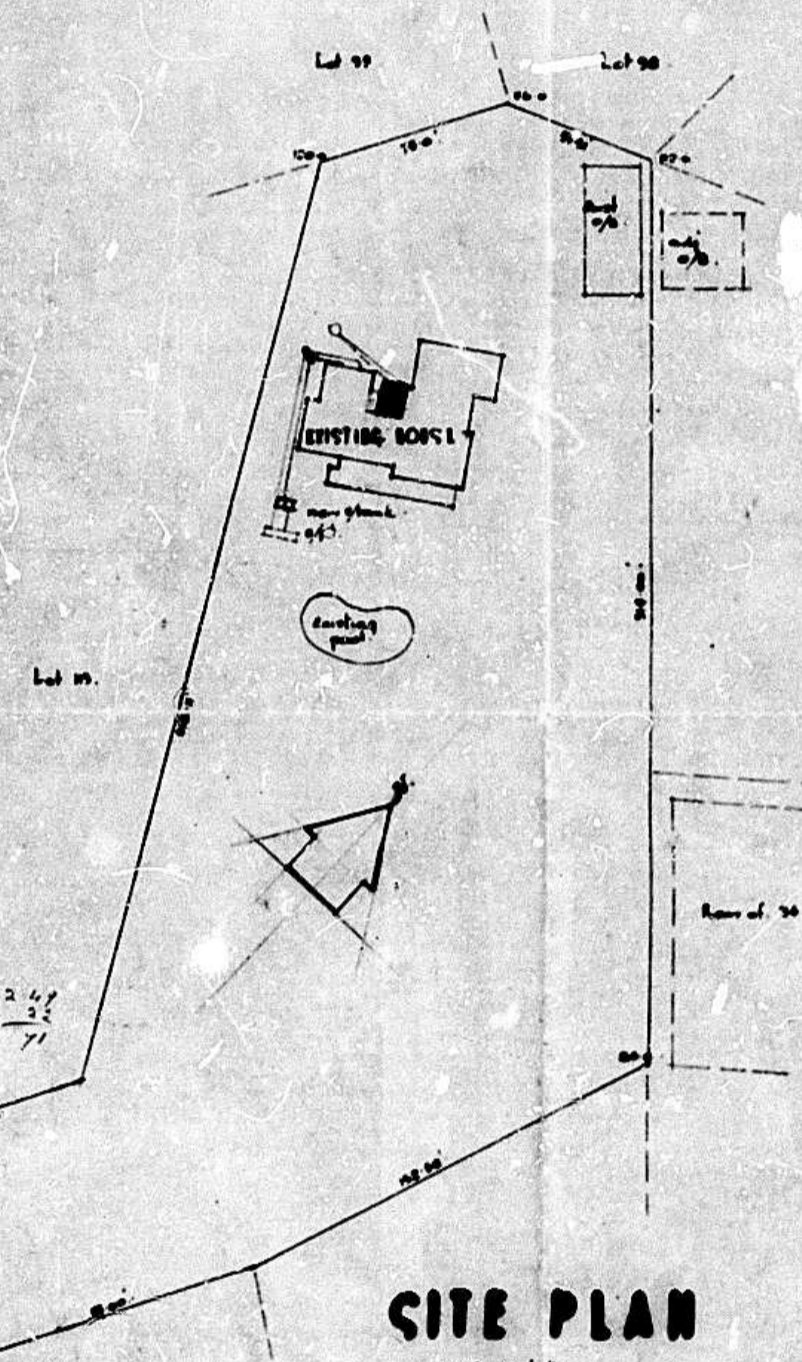

SITE PLAN

LOT 114 OF BLOCK 14 OF V.C. No. 1947

SEWERAGE FEES	
Connection Fee	£ 50.00
Inspection Fee	£ 5.00

CITY OF DURBAN

PLAN No. 294/3/69

APPROVED 1 AM 1969

C. G. HANDS CITY ENGINEER

Sheet No. 1/1

Copy No. 1

PLUMBING INSPECTORATE

PLAN APPROVED

SUBJECT TO

ALL SOAK PITS 12FT. FROM BUILDINGS OR BOUNDARIES

DURBAN NORTH ESTATES LTD.

Revisions	SCALE	1/4" = 1'-0"
	DRAWN BY	J. H.
	CHECKED BY	
	DATE	30.1.69

H. V. HOWE & PARTNERS

STRUCTURAL ENGINEERS

100 BROADWAY - DURBAN



CENTIMETERS