

NOTES & SPECIFICATIONS
GENERAL

REVISION NOTES	
REV.	DESCRIPTION


ARCHITECT
OWNER

PROJECT TITLE
**SANBI KIRSTENBOSCH,
NEW ADMINISTRATION BUILDING,
PARKING FACILITY AND REFURBISHMENTS
OF FYNBOS LODGE**



VMA ARCHITECTS
PRINCIPAL ARCHITECT: VERNON MATHEWS
B.A.S. BARCH (UCT) M.I.A. - S.A.C.A.P. - PR.ARCH.7782
66 Long Street, 6th Floor, Cape Town
E-MAIL: vmatom@vma.co.za
FAX: 086 551 0156 TEL: 021 426 1950

DATE	AUGUST, 2014
DRAWING TITLE	GROUND FLOOR PLAN
BY	VMI
PROJECT NO.	G 174 / 2013
DRAWING NO.	SK0001
SCALE	1:100 @ A1
REVISION	

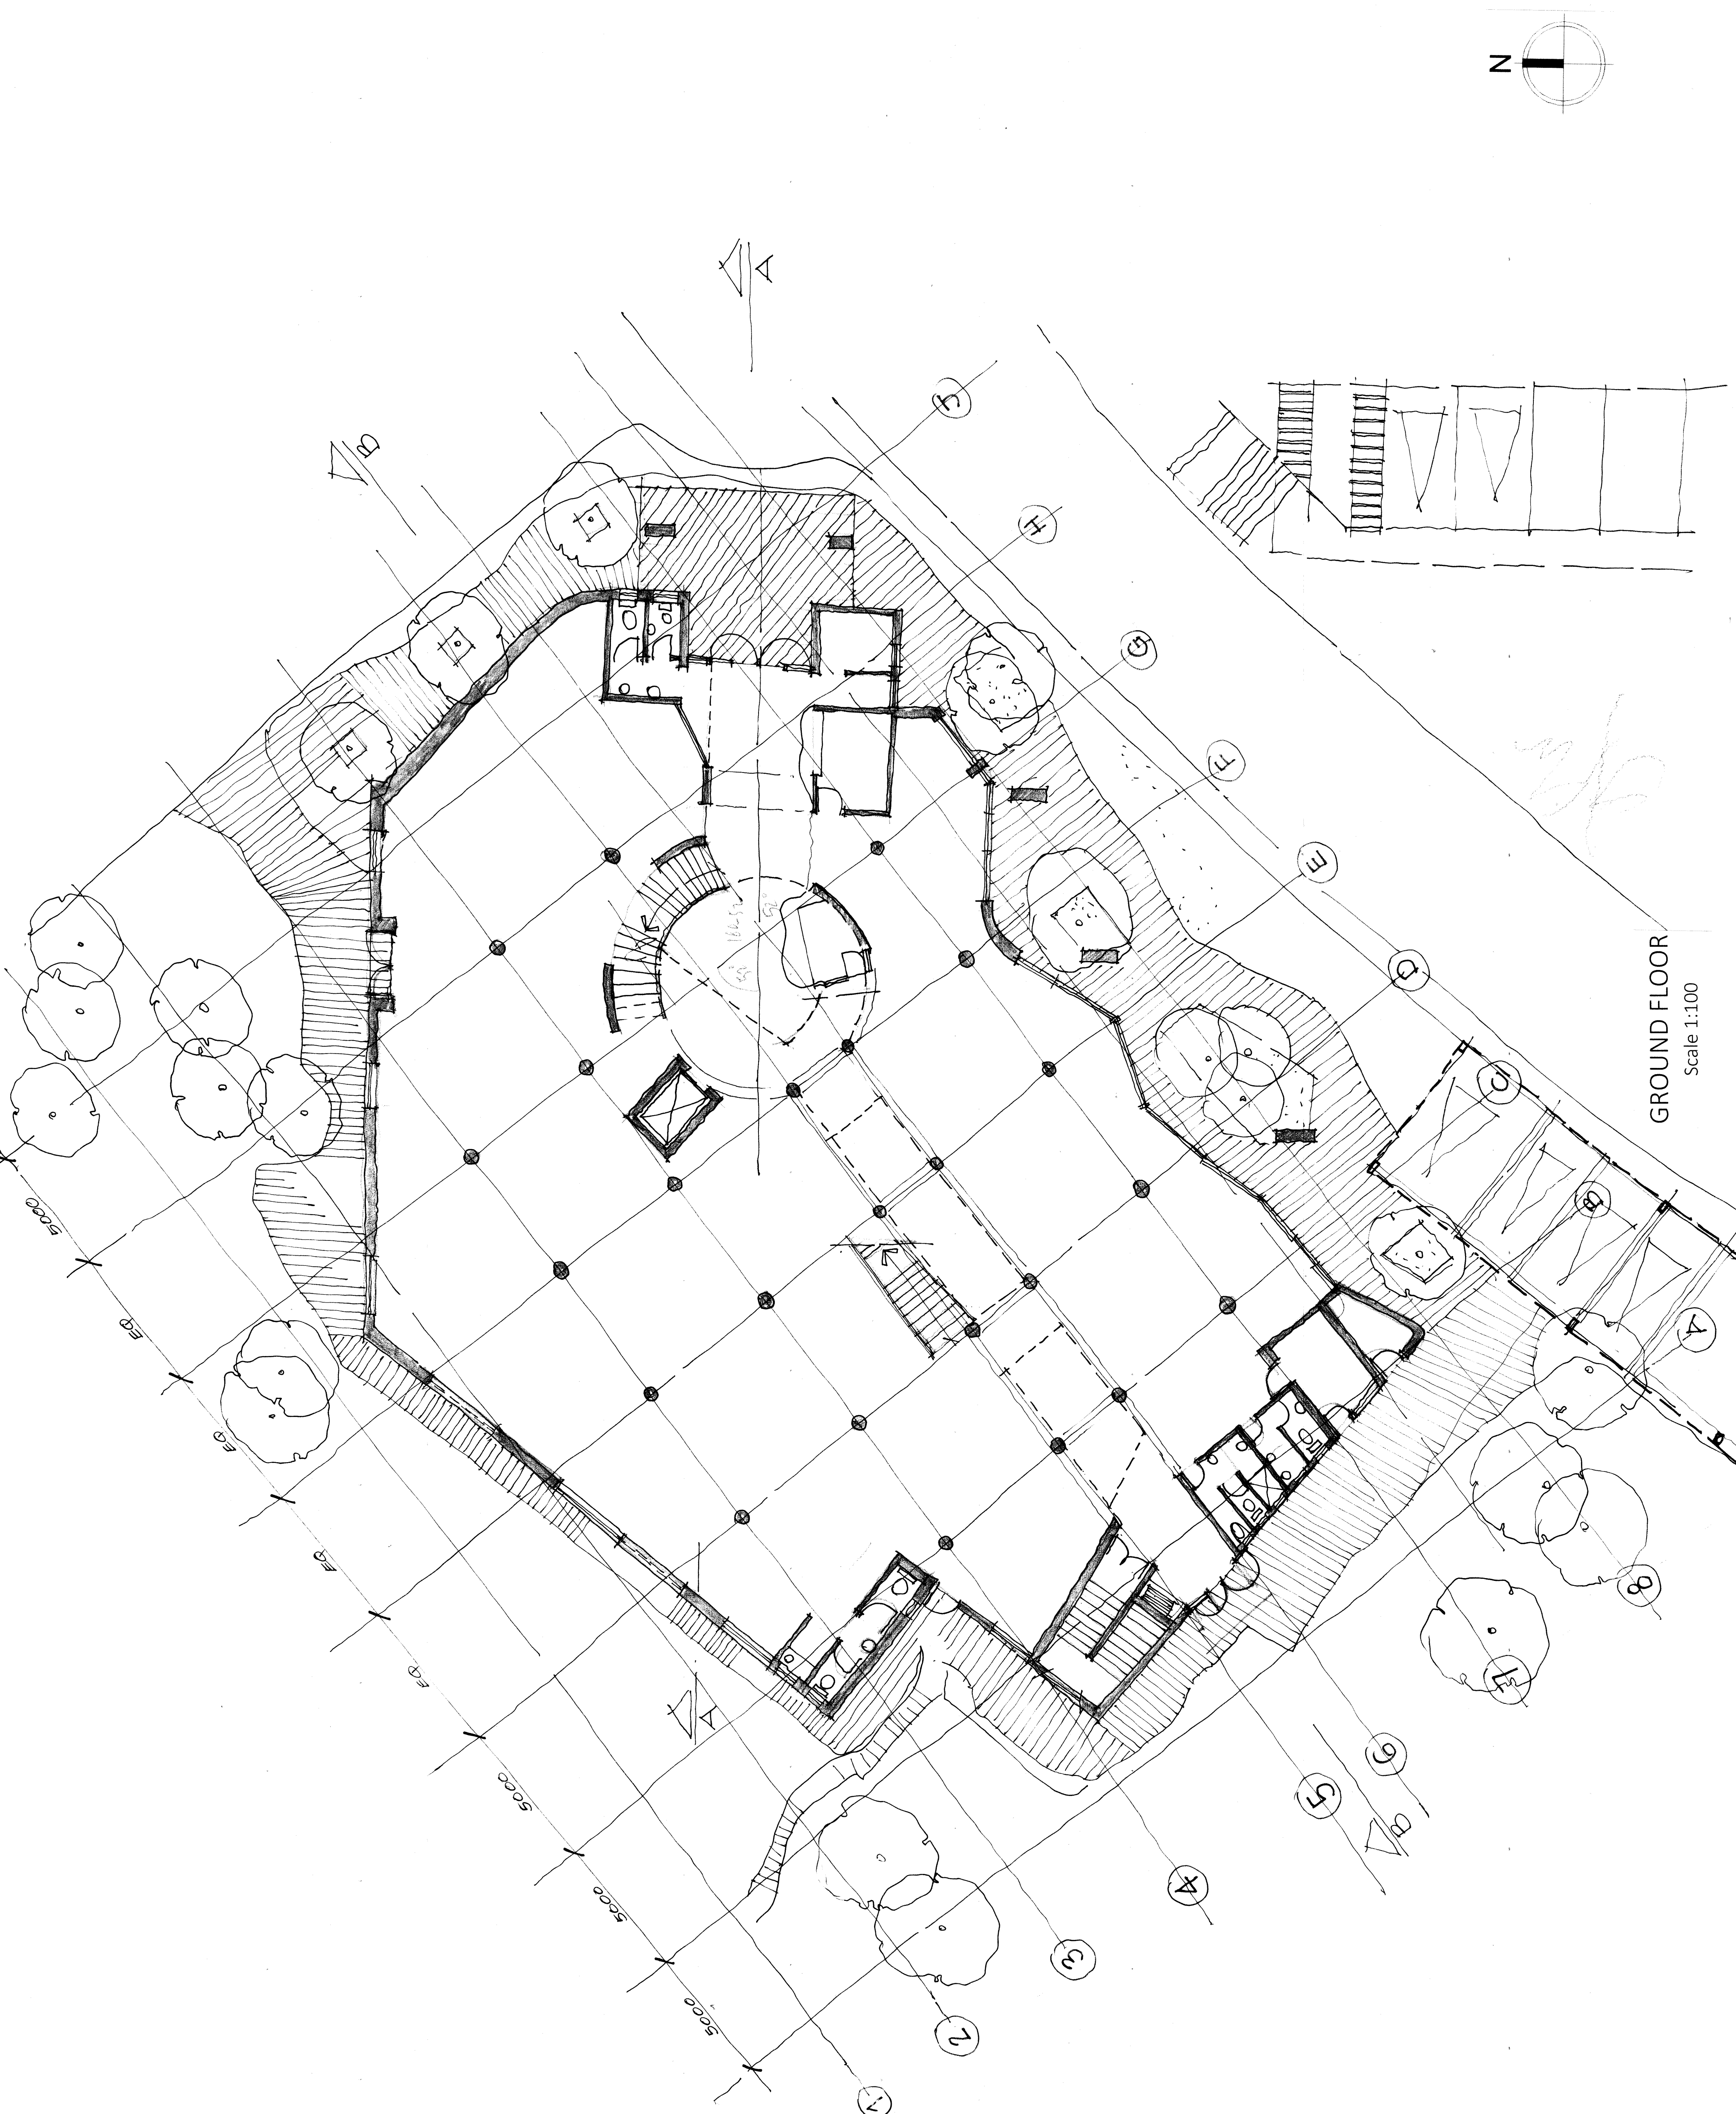

GROUND FLOOR
Scale 1:100

NOTES & SPECIFICATIONS
GENERAL

REVISION NOTES

REV	DATE	BY	DESCRIPTION


ARCHITECT.....
OWNER.....
PROJECT TITLE.....

**SANBI KIRSTENBOSCH,
NEW ADMINISTRATION BUILDING,
PARKING FACILITY AND REFURBISHMENTS
OF FYNBOS LODGE**



VMA ARCHITECTS
PRINCIPAL ARCHITECT: VERNON MATHEWS
8 AS BARCH (UCT) MILA - SACAP - PRARCH7782
66 Long Street, 6th Floor, Cape Town
Email: vernon@vma.co.za
FAX: 085 951 0186 TEL: 021 428 1830

DRAWING TITLE: FIRST FLOOR PLAN
DATE: AUGUST 2014
PROJECT NO: G174 / 2013
DRAWING NO: SK0002
SCALE: 1:100 @ A1
REVISION:

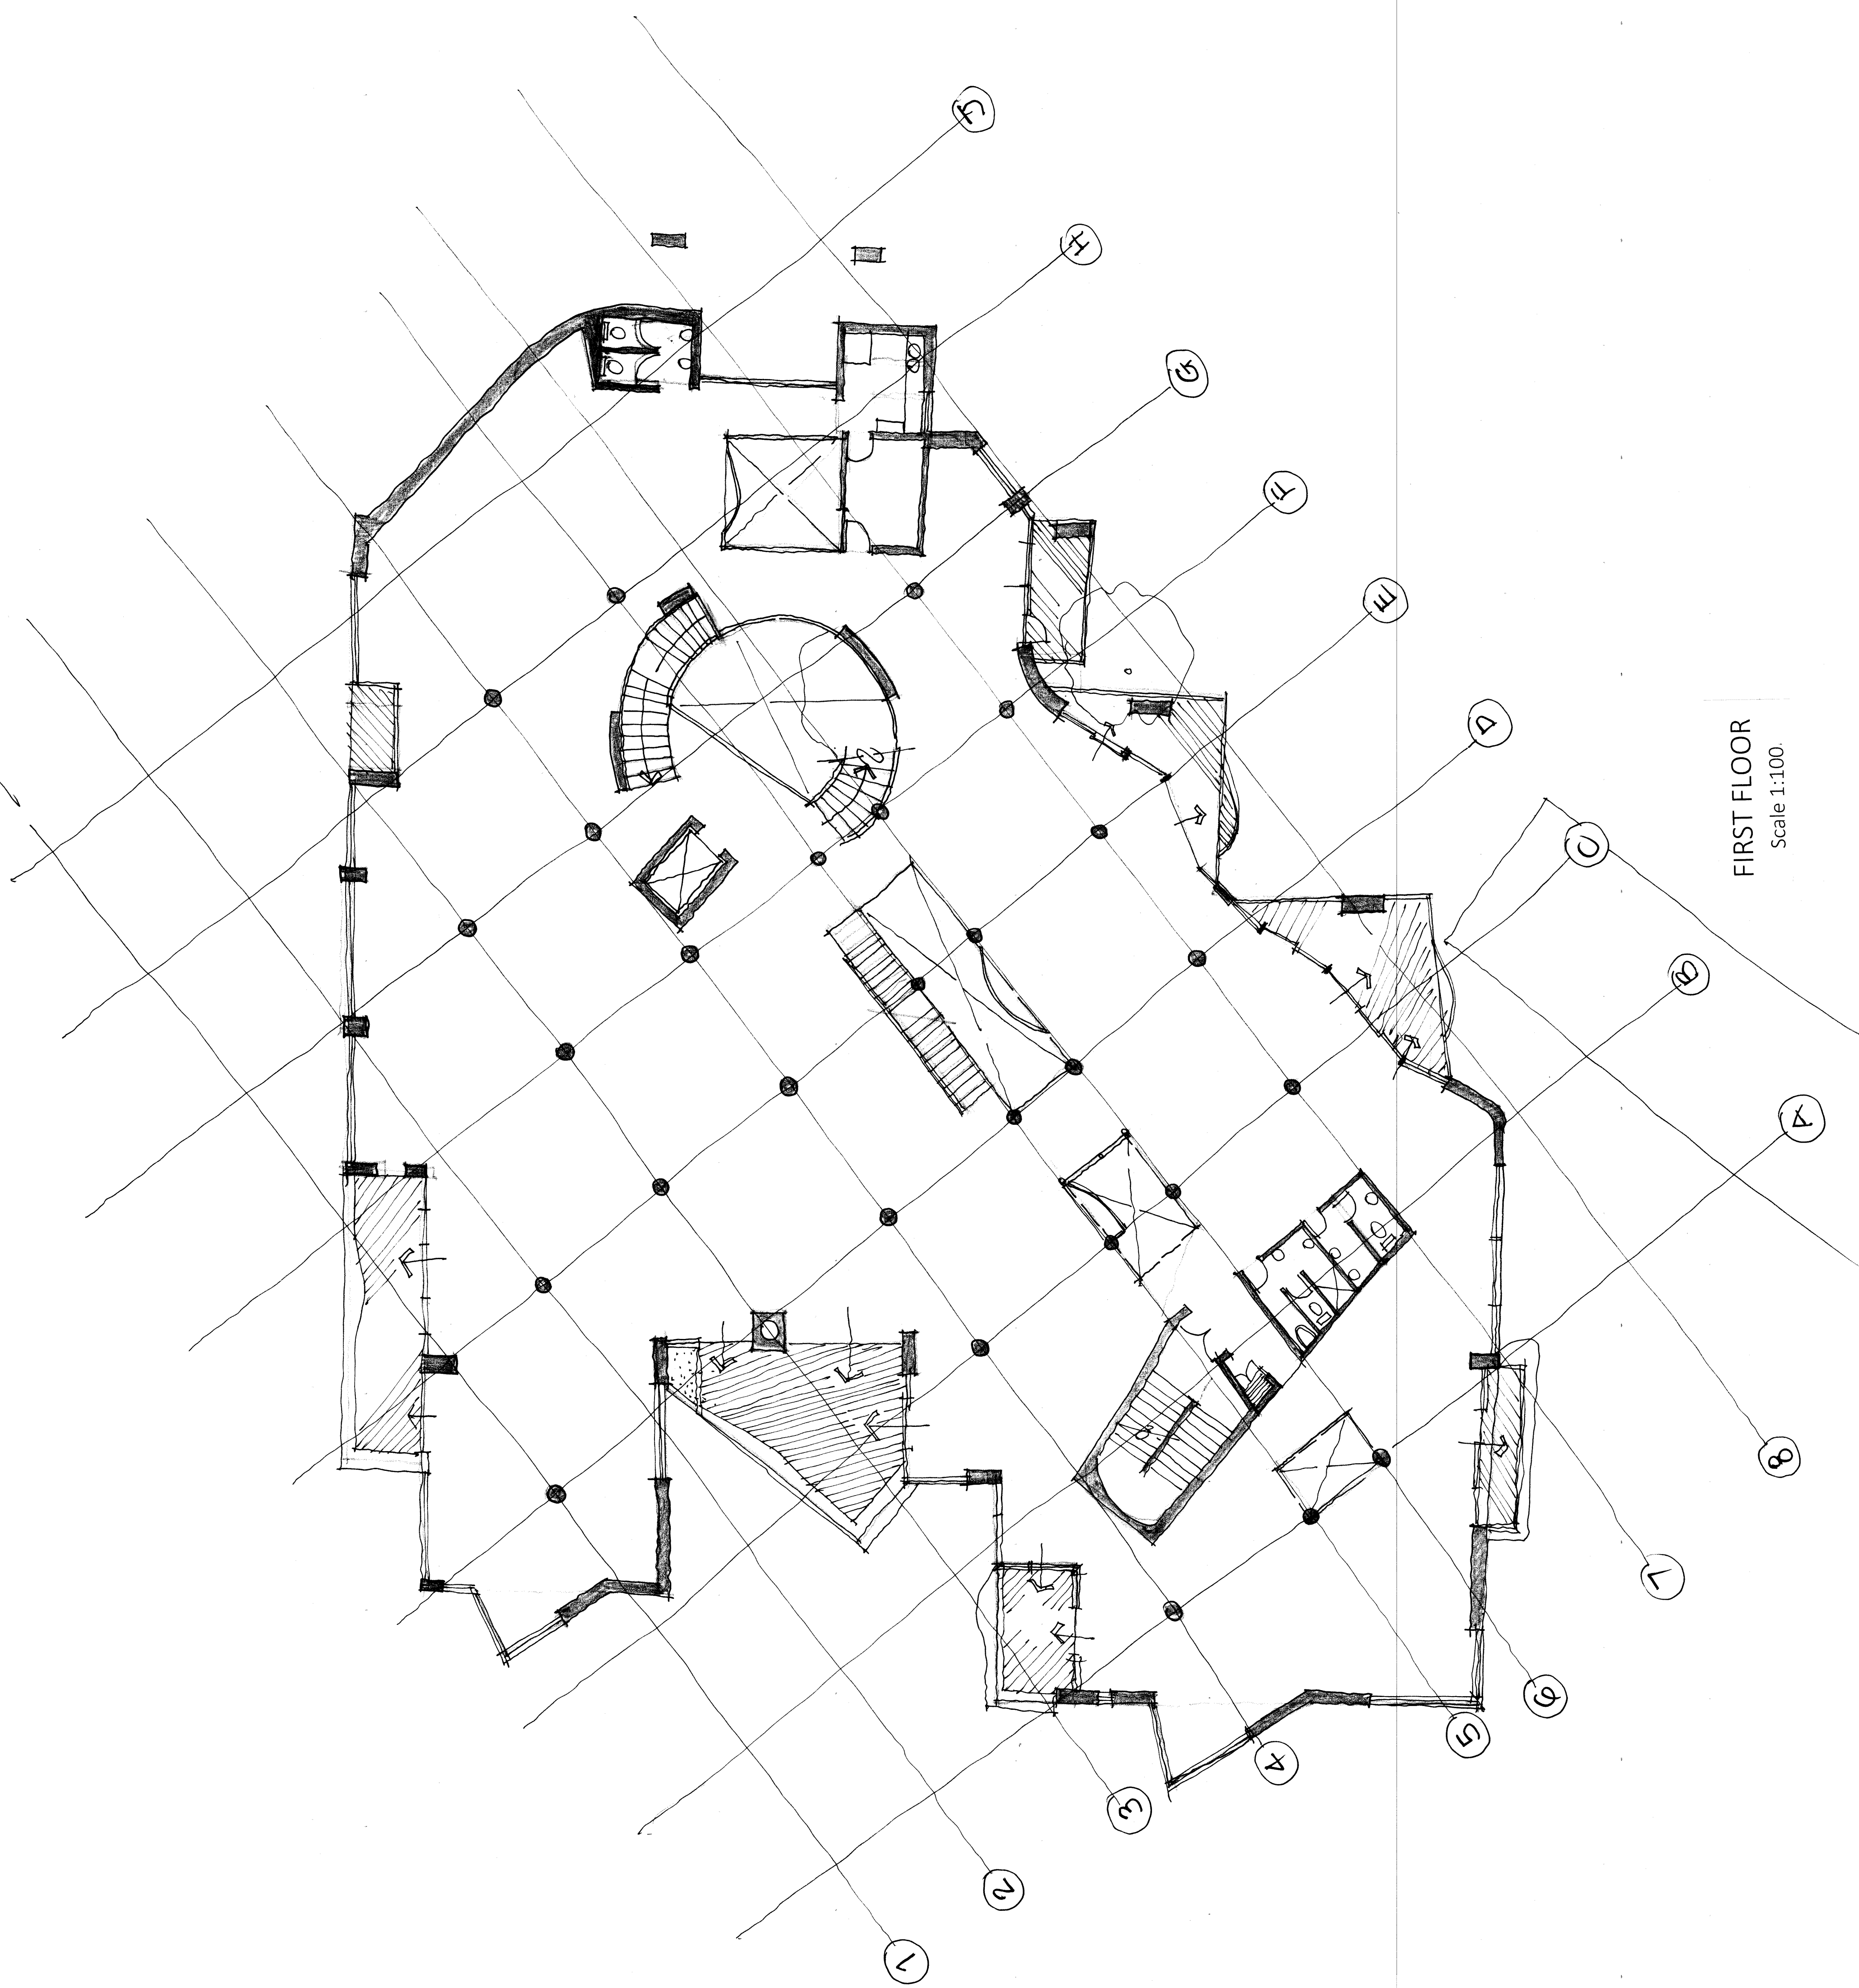

FIRST FLOOR
Scale 1:100.

REVISION NOTES

REV	DATE	BY	DESCRIPTION


ARCHITECT
OWNER

PROJECT TITLE
SANBI KIRSTENBOSCH
NEW ADMINISTRATION BUILDING
PARKING FACILITY AND REFURBISHMENTS
OF FYNBOS LODGE



VMA
ARCHITECTS
PRINCIPAL ARCHITECT: VERNON MATHEWS
B.A.S. BARCH (UCT) M.I.A. - S.A.C.A.P. - PR.Arch.7782
66 Long Street, 6th Floor, Cape Town
E-MAIL: vernon@vma.co.za
FAX: 086 551 0156, TEL: 021 426 1890

DRAWING TITLE	DATE
SECOND FLOOR PLAN	AUGUST, 2014
BY	VM
PROJECT NO.	DRAWING NO.
G174/2013	SK0003
REVISION	SCALE
	1:100 @ A1

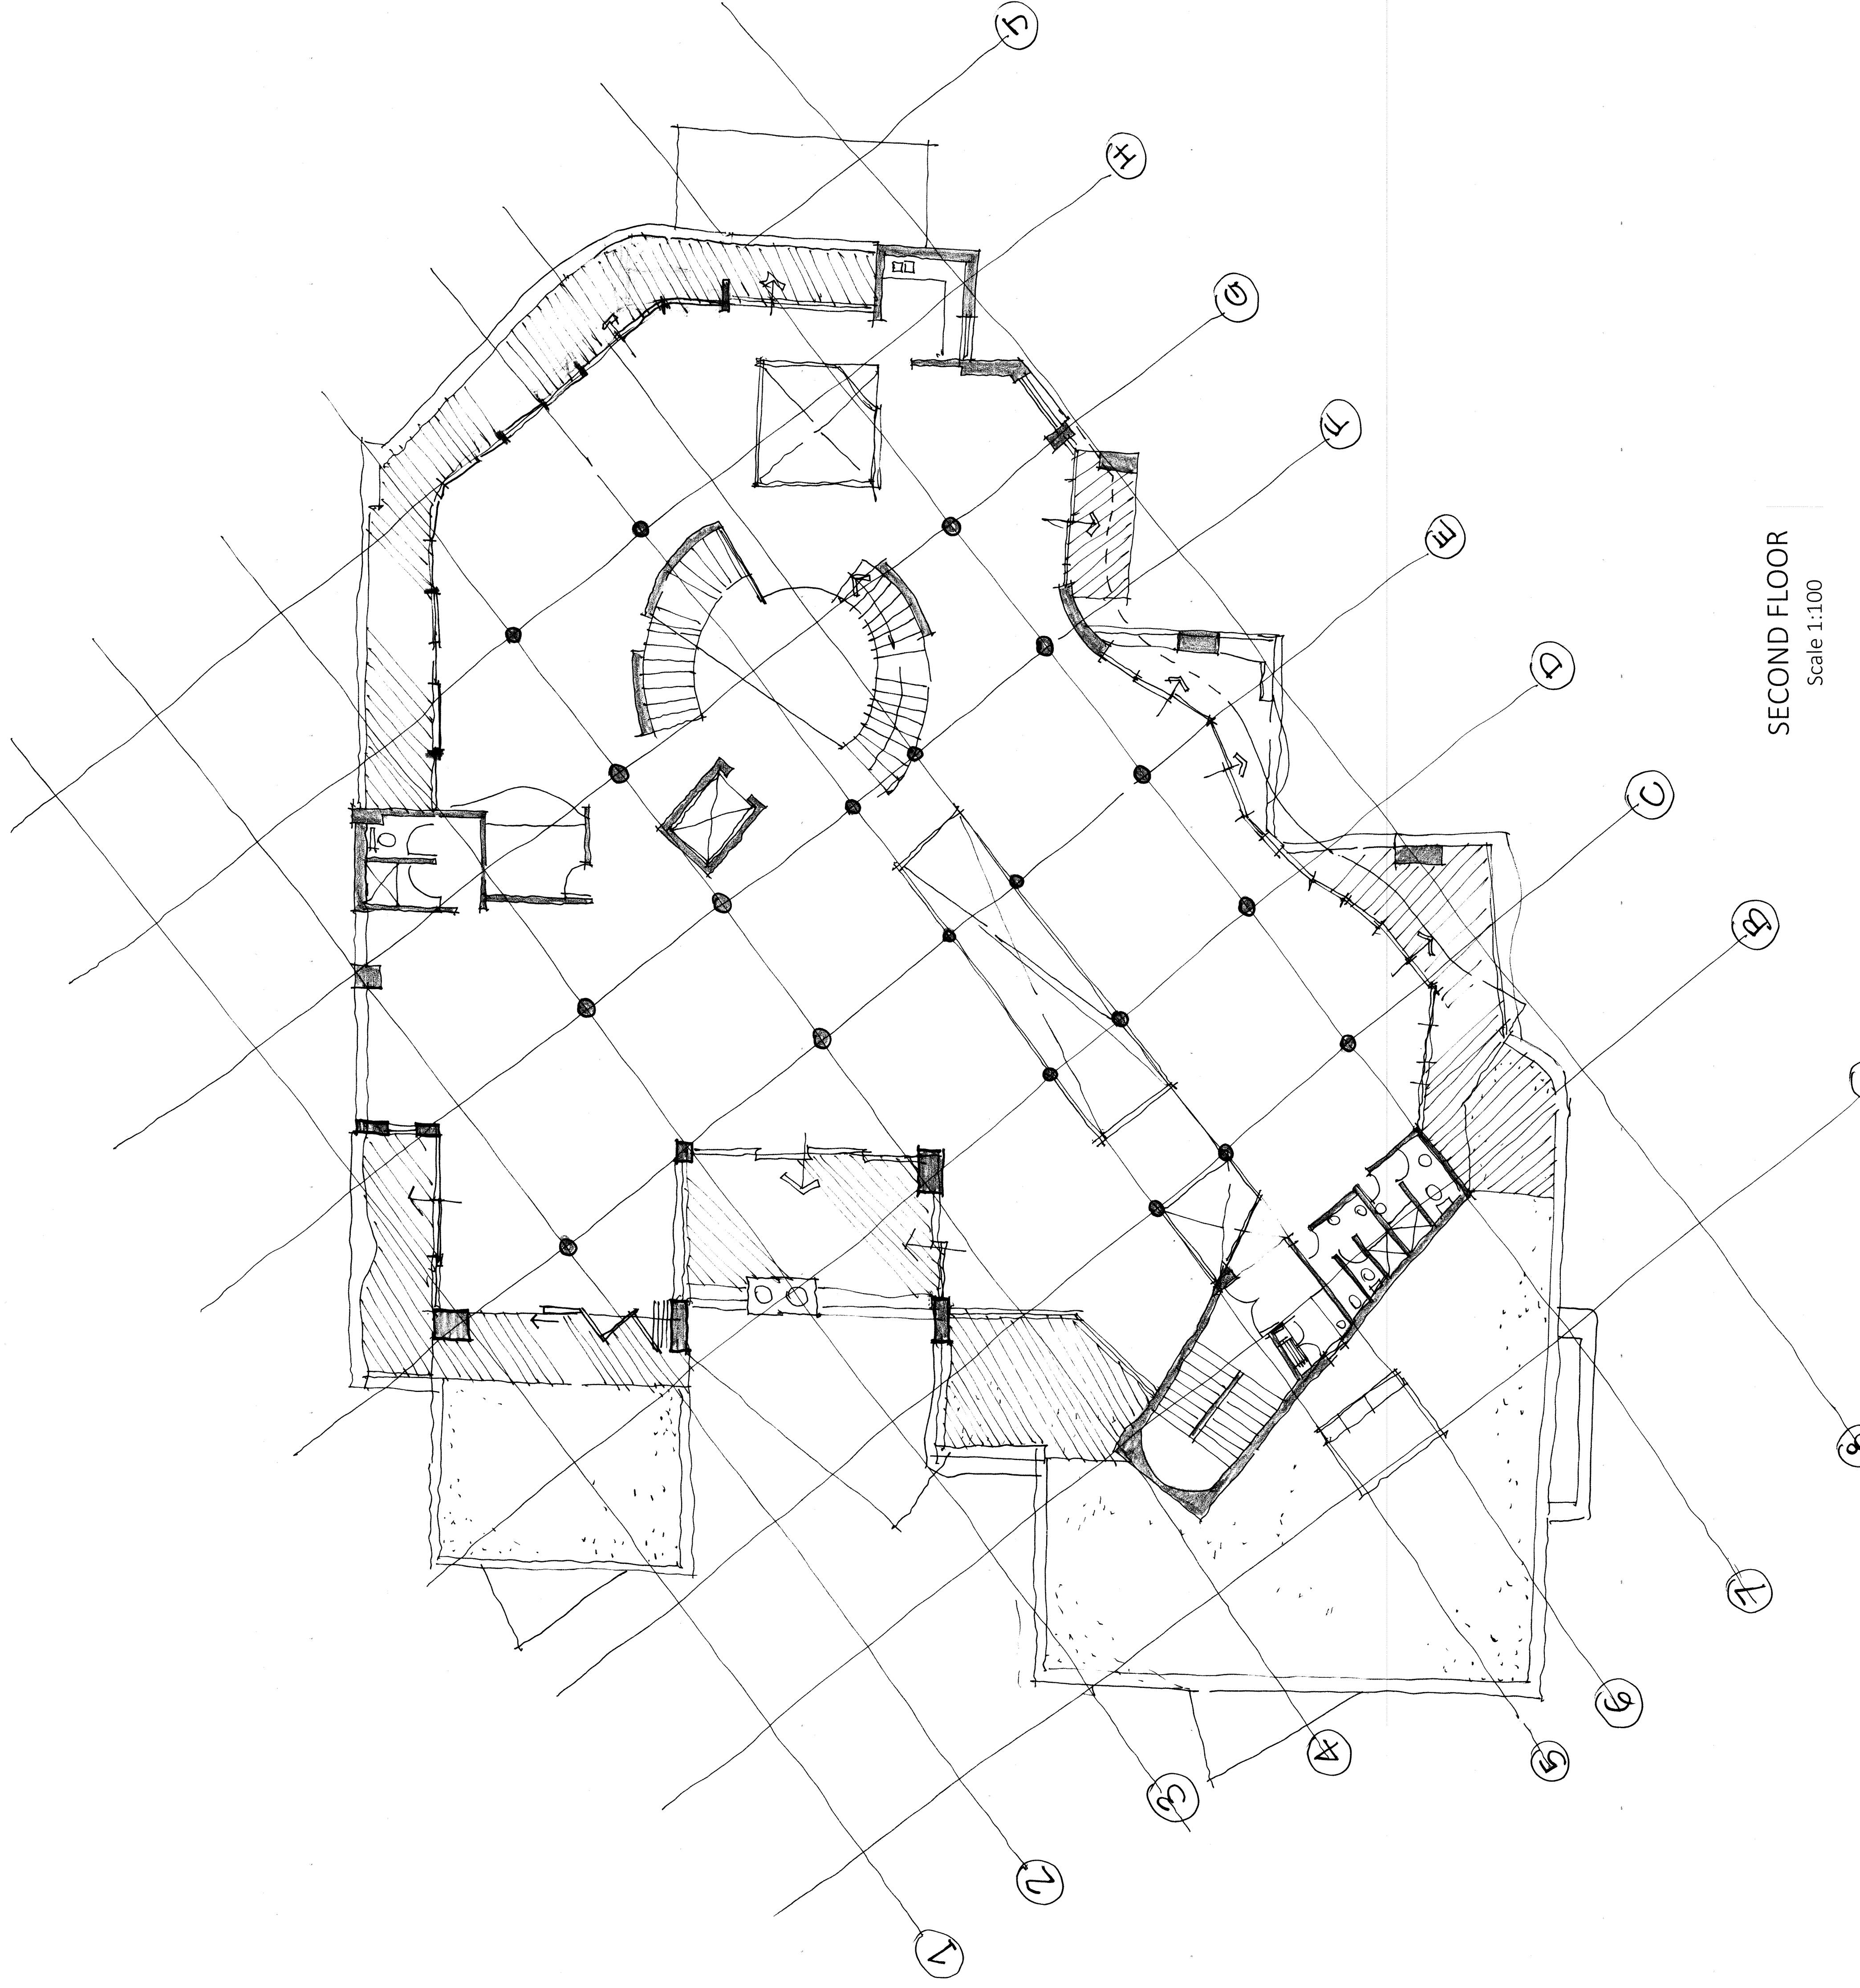

SECOND FLOOR
Scale 1:100

NOTES & SPECIFICATIONS
GENERAL

REVISION NOTES

REV.	DATE	BY	DESCRIPTION



ARCHITECT
OWNER

PROJECT TITLE
**SANBI KIRSTENBOSCH
NEW ADMINISTRATION BUILDING
PARKING FACILITY AND REFURBISHMENTS
OF PYNBOS LODGE**



VMA
ARCHITECTS
PRINCIPAL ARCHITECT: VERNON MATHEWS
B.A.S. B.A.RCH (UCT) M.I.A. - S.A.C.P. - PR.ARCH.7782
66 Long Street, 6th Floor, Cape Town
E-MAIL: vernon@vma1994.com
FAX: 086 551 0156 TEL: 021 426 1930

DRAWING TITLE	DATE	BY
ROOF PLAN	AUGUST, 2014	VM
PROJECT NO.	DRAWING NO.	SCALE
GT14 / 2013	SK0004	1:100 @ A1
REVISION		

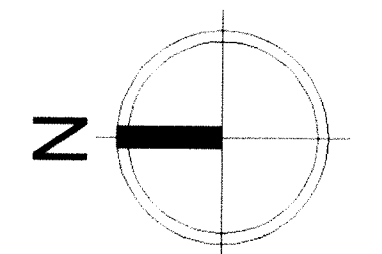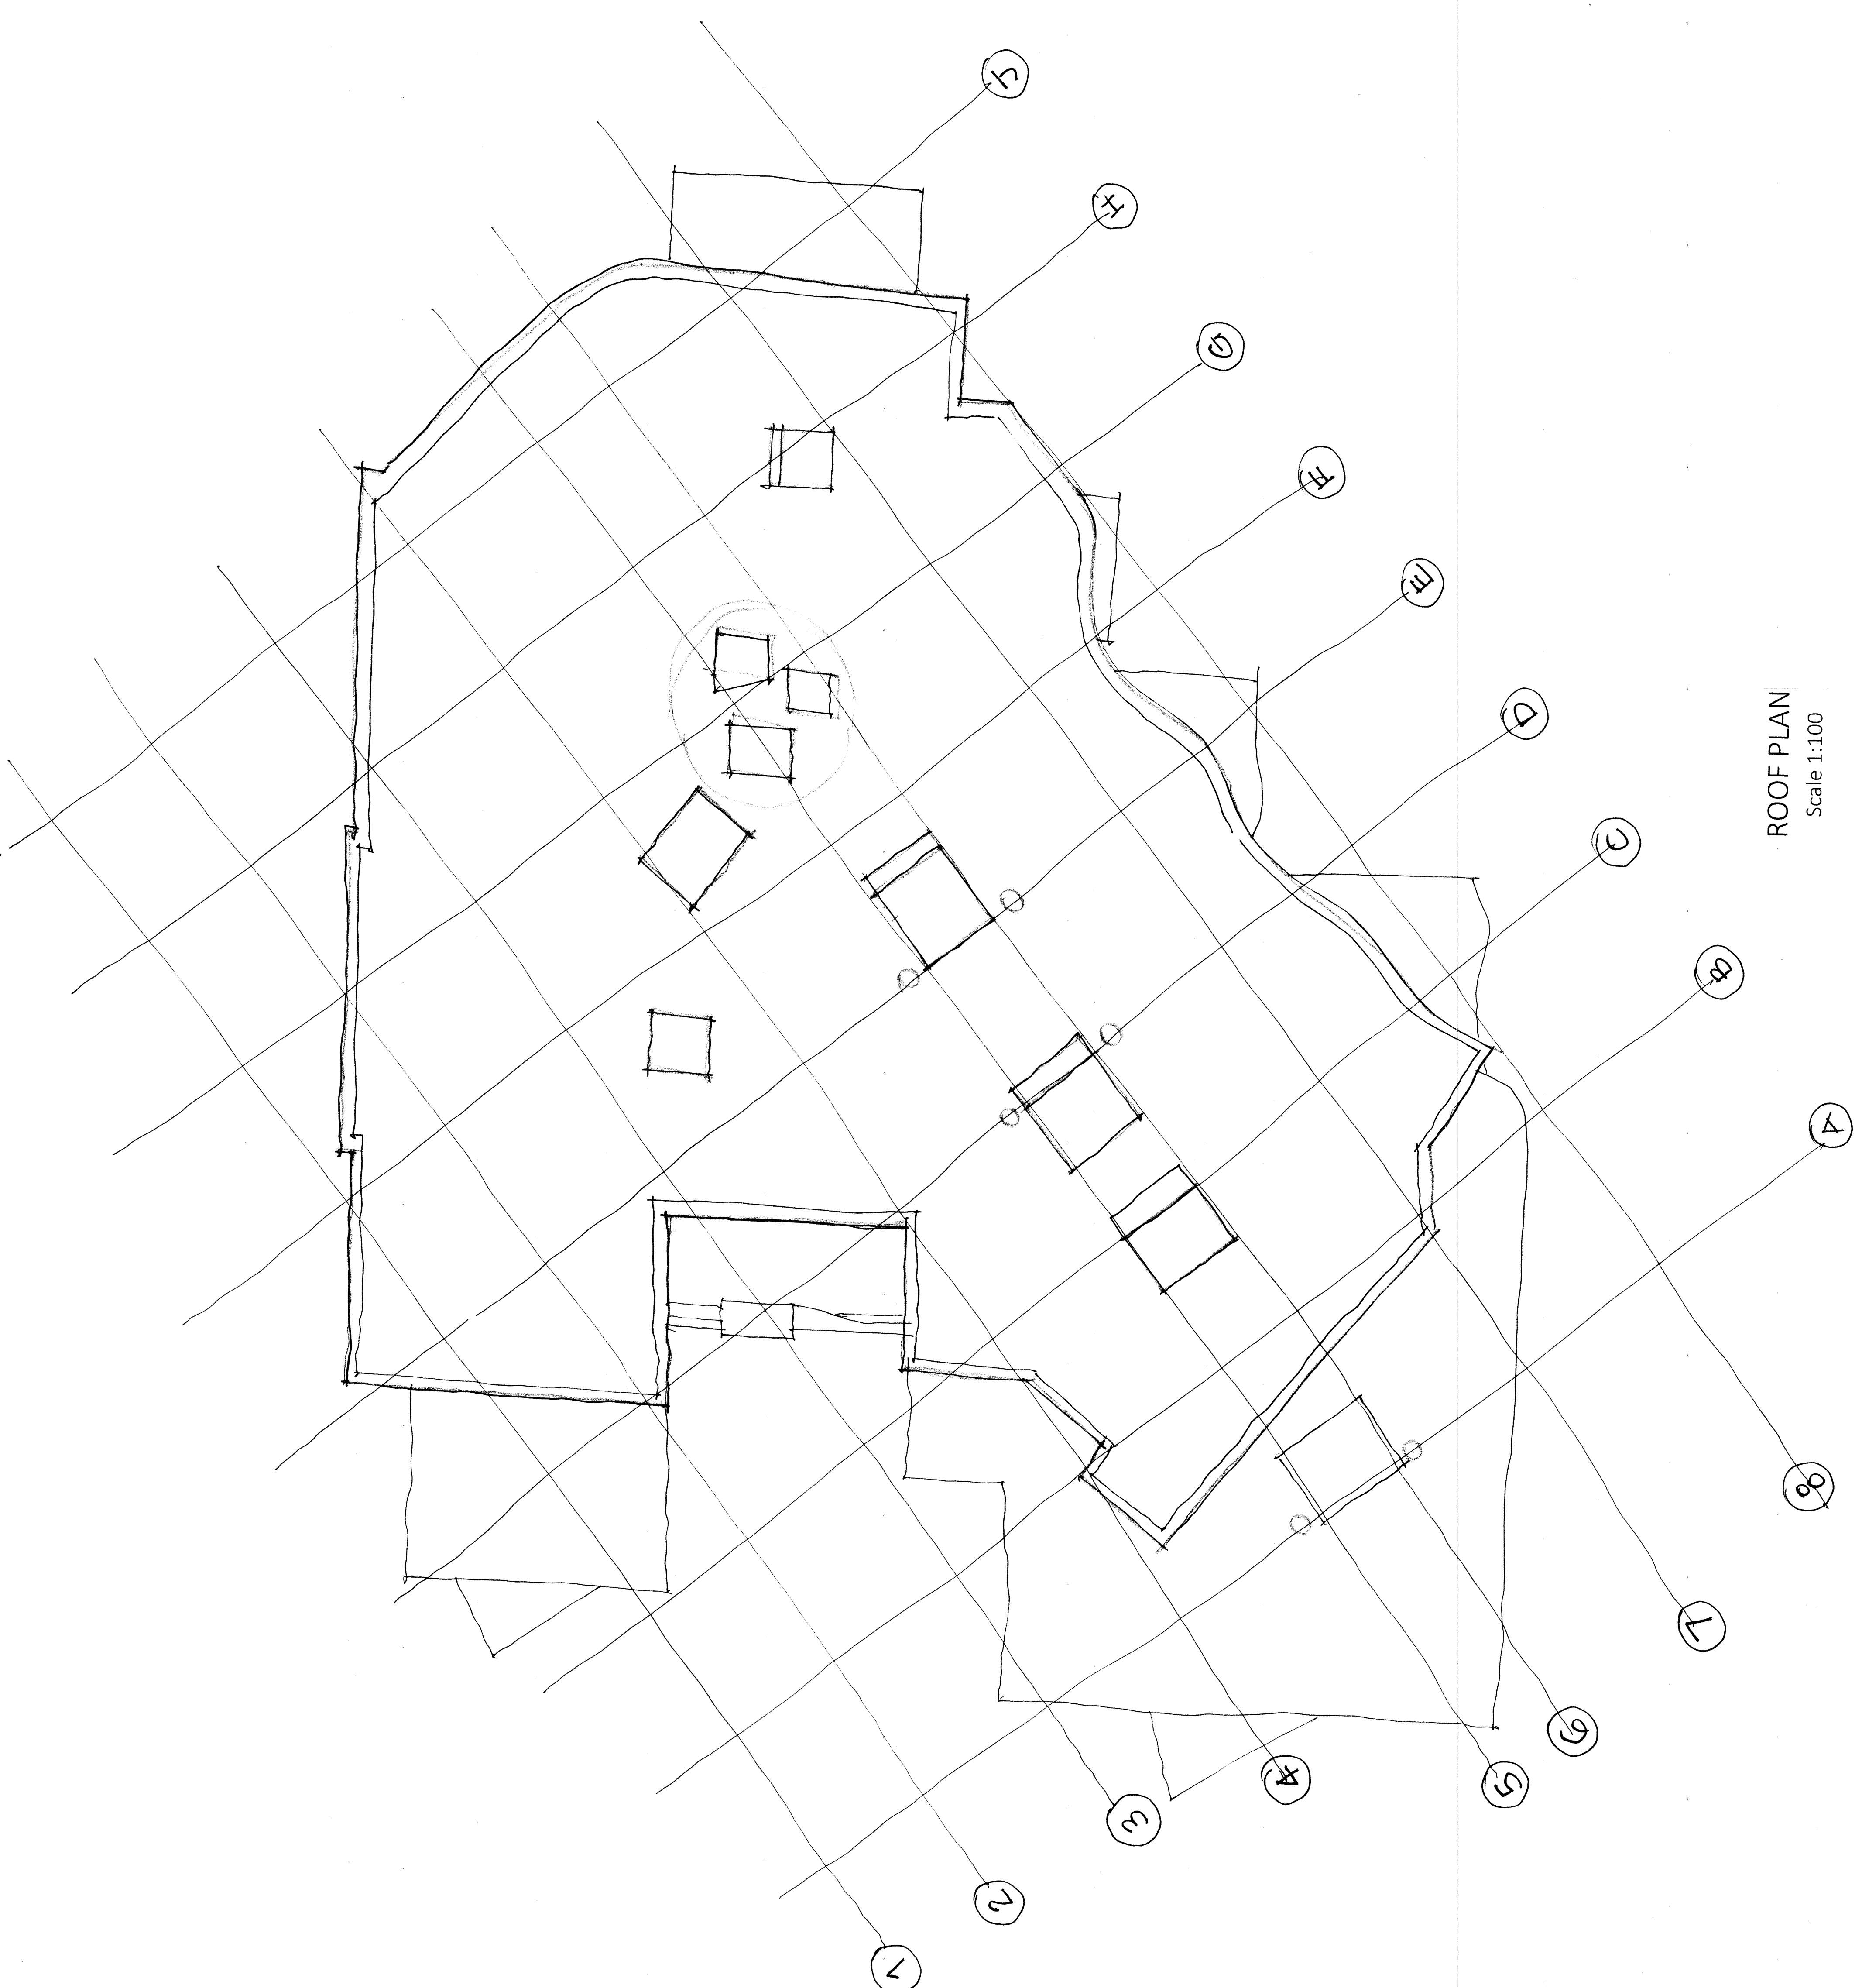

ROOF PLAN
Scale 1:100

NOTES & SPECIFICATIONS
GENERAL

REVISION NOTES			
REV.	DATE	BY	DESCRIPTION

ARCHITECT
OWNER

PROJECT TITLE
**SANBI KIRSTENBOSCH,
NEW ADMINISTRATION BUILDING,
PARKING FACILITY AND REFURBISHMENTS
OF FYNBOS LODGE**

DATE
AUGUST 2014

DRAWING TITLE
SECTION A - / SECTION B - B

BY
VM

PROJECT NO.
G174 / 2013


DRAWING NO.
SK0005

SCALE
1:100 @ A1


REVISION

SANBI ARCHITECTS
VMA

PRINCIPAL ARCHITECT: VERNON WILHELMUS
B.A.S. BARCH (UCT) M.A. (SANCA) PRESCRIBED
66 Long Street 6th Floor, Cape Town
E-MAIL: verno@sanbiarch.com
FAX: 085 551 0156, TEL: 021 426 1930

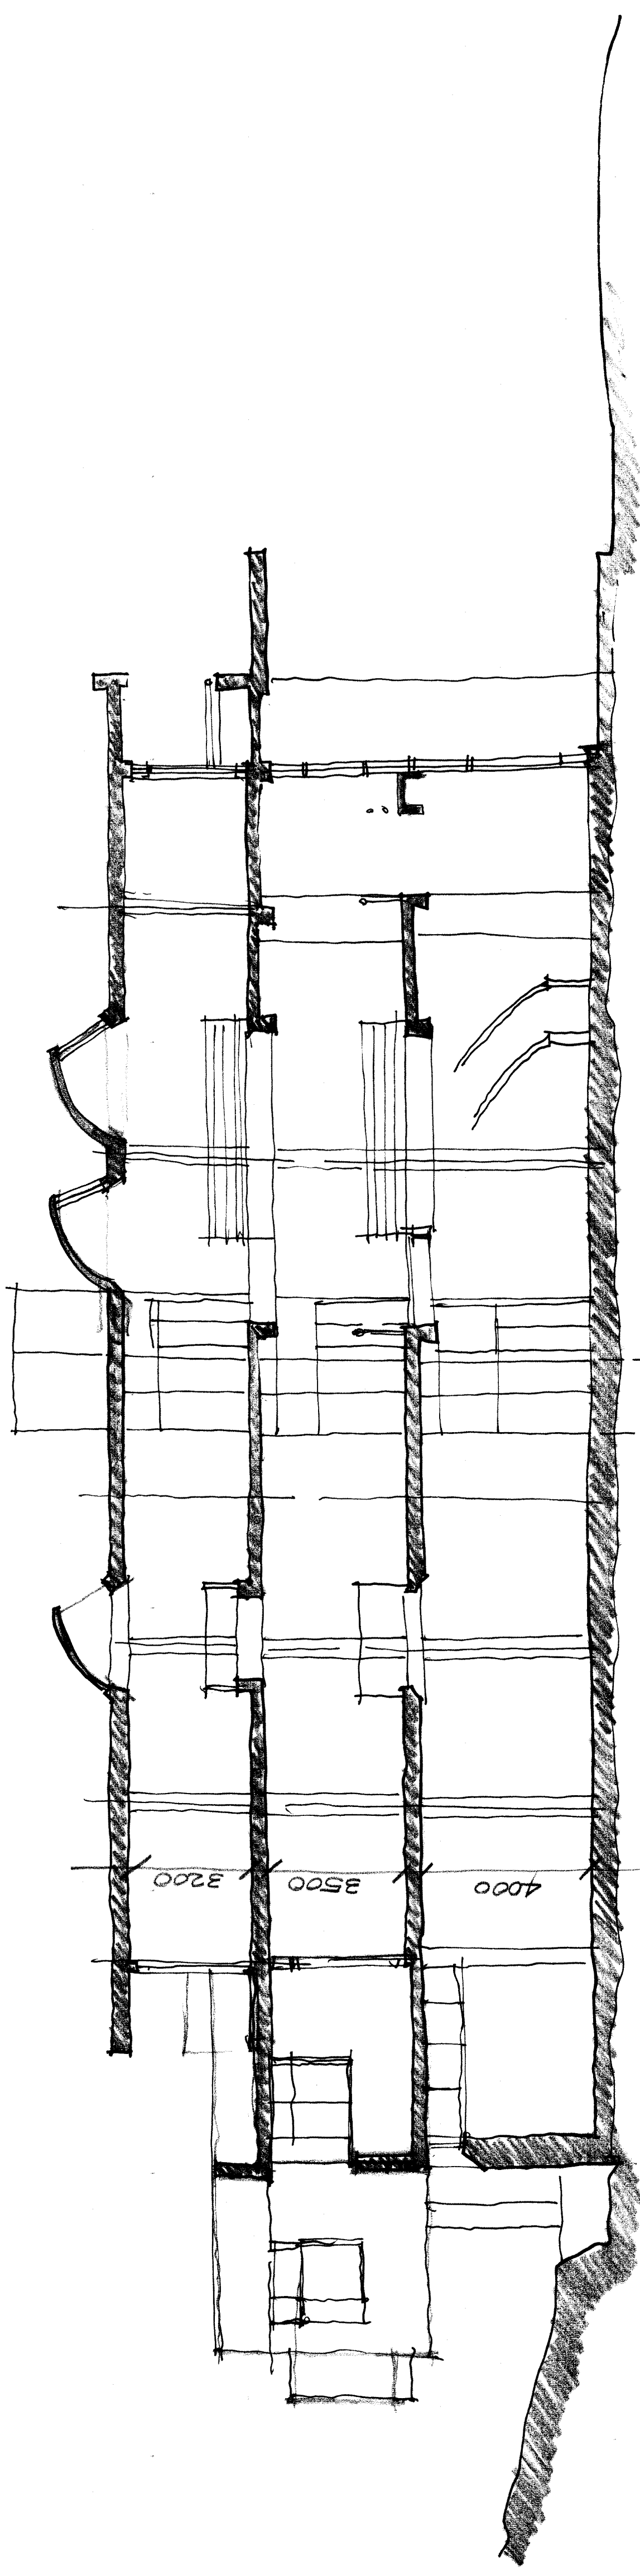

SECTION A-A
Scale 1:100

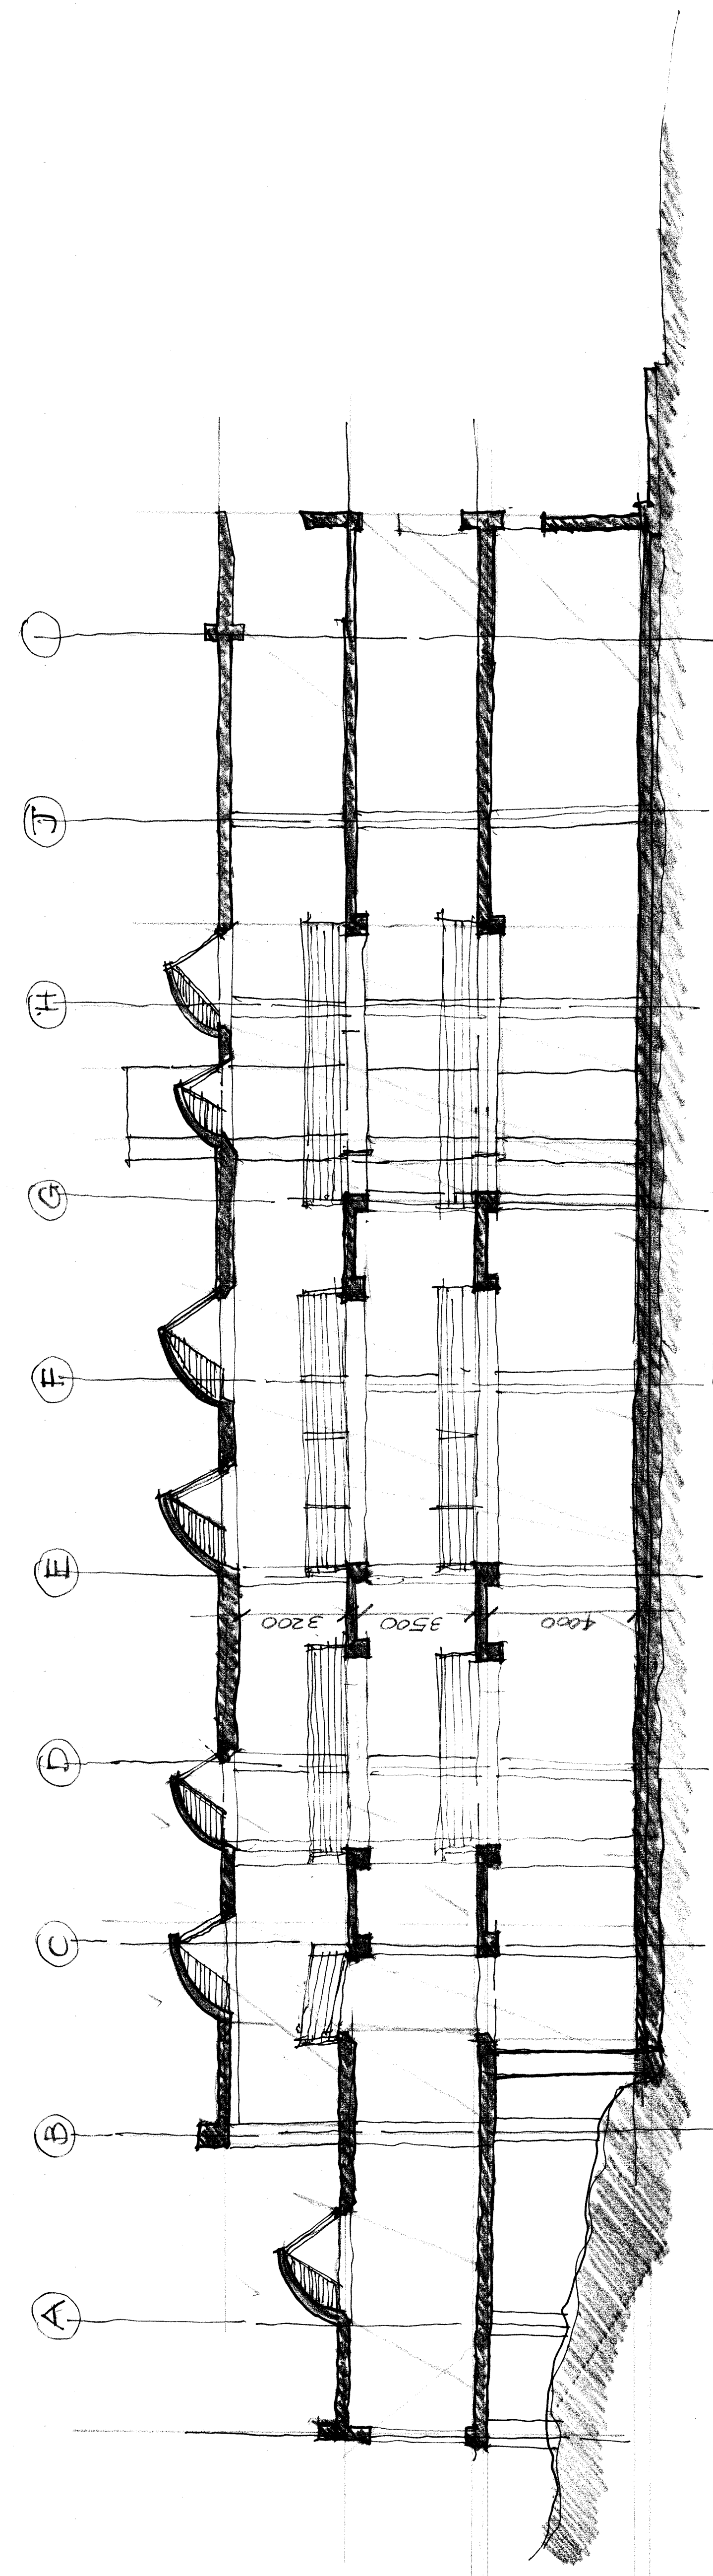

SECTION B-B
Scale 1:100

REVISION NOTES		
REV.	DATE.	DESCRIPTION

ARCHITECT

OWNER


PROJECT TITLE
**SANBI KIRSTENBOSCH,
 NEW ADMINISTRATION BUILDING,
 PARKING FACILITY AND REFURBISHMENTS
 OF FYNBOS LODGE**




VMA

PRINCIPAL ARCHITECT: VERNON MATHEWS
 B.A.S. BARCH (UCT) M.I.A. - S.A.C.A.P. - PR-ARCH-7782
 66 Long Street, 6th Floor, Cape Town
 E-MAIL: vernon@nm1984.com
 FAX: 086 551 0156. TEL: 021 426 1930


DRAWING TITLE	DATE
NORTH ELEVATION	AUGUST. 2014
By	VM
DRAWING NO.	SCALE
G174 / 2013	SK0006
REVISION	

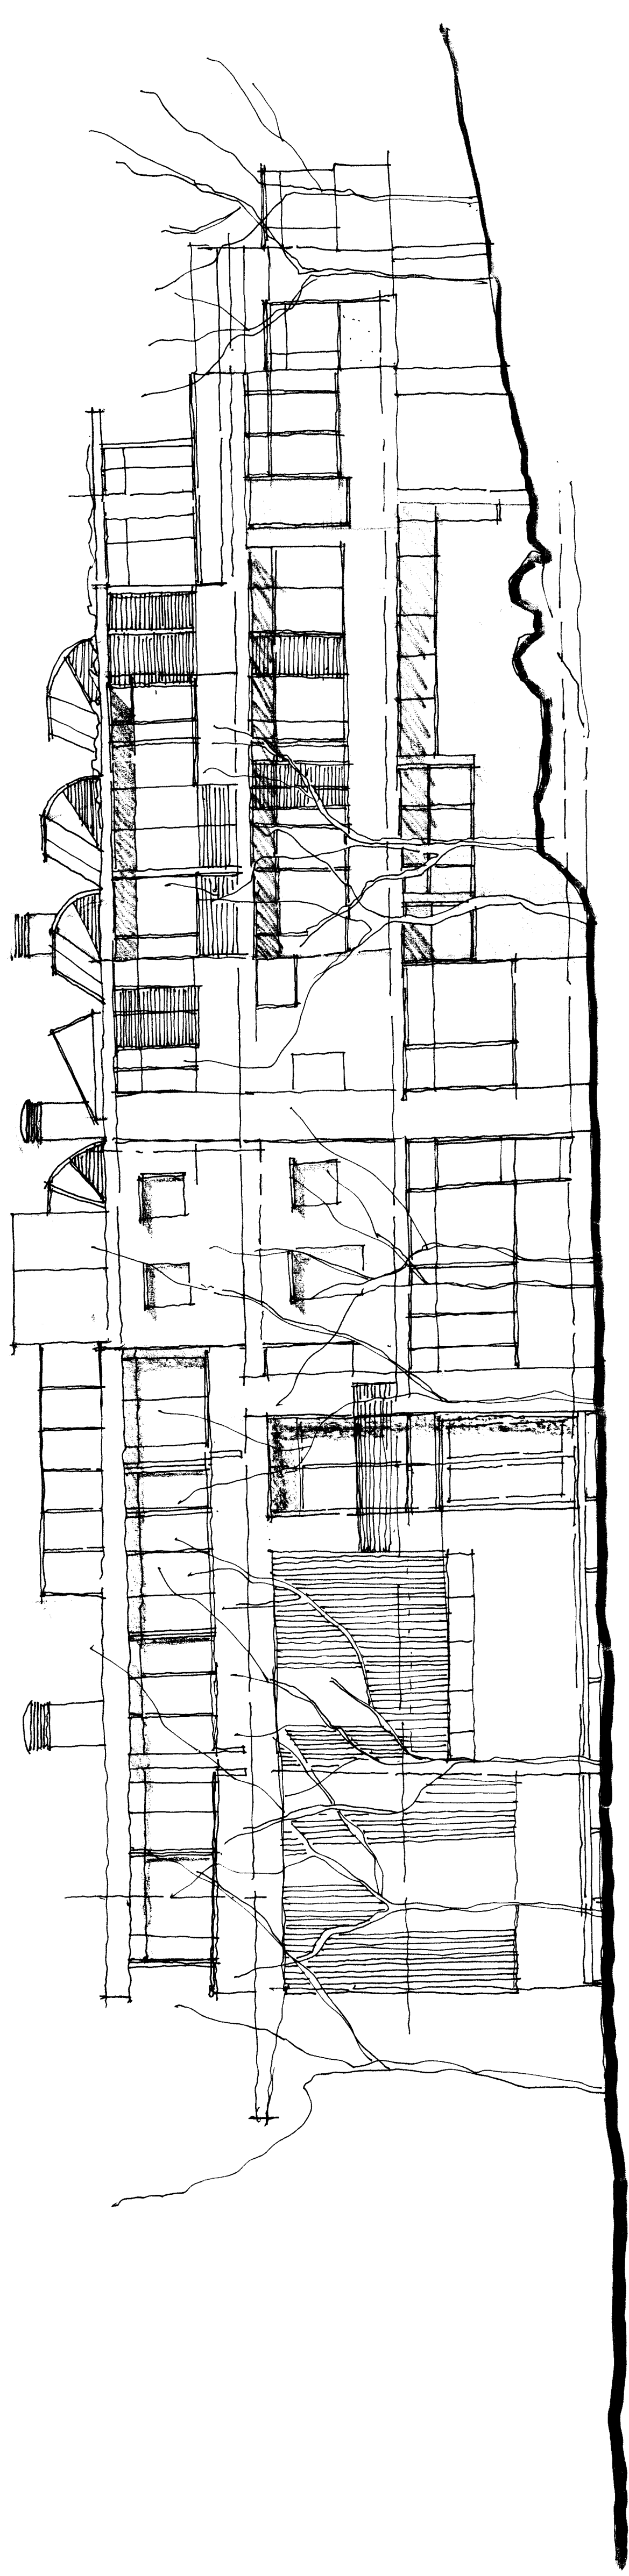

NORTH ELEVATION
 Scale 1:100

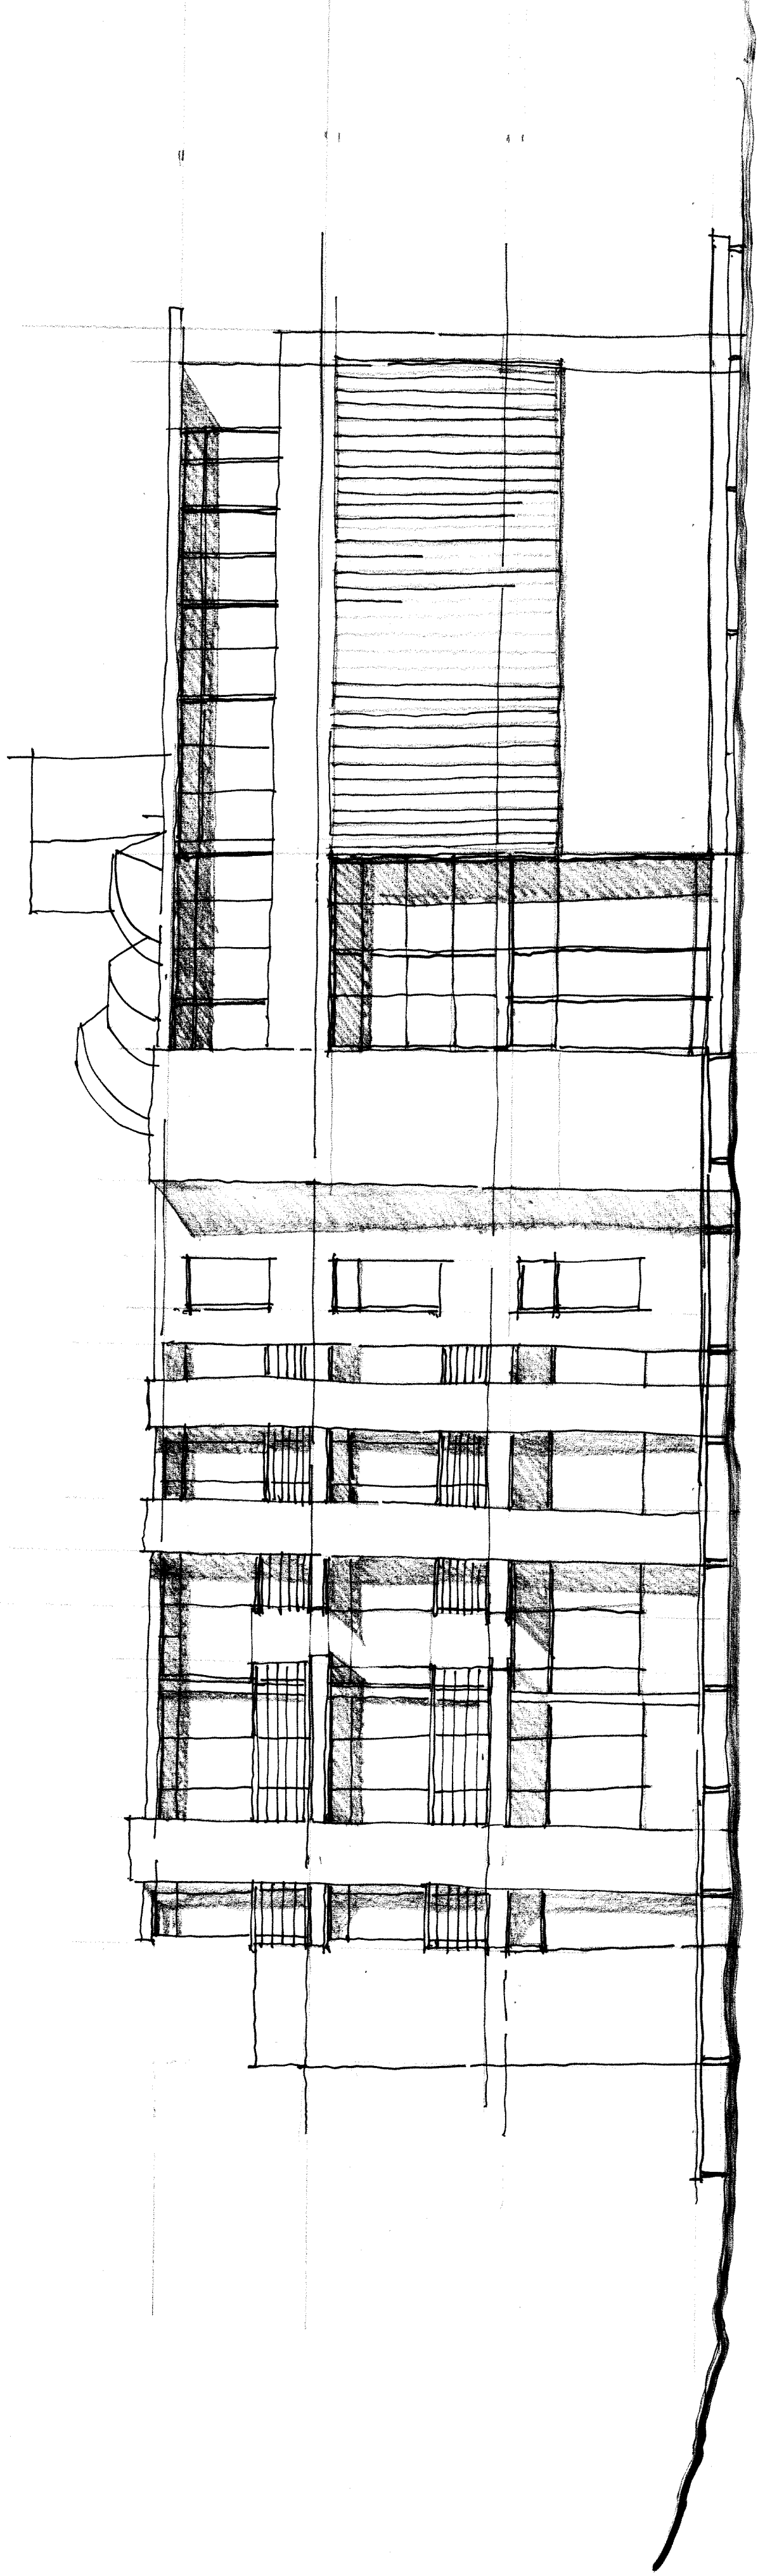

EAST ELEVATION
Scale 1:100

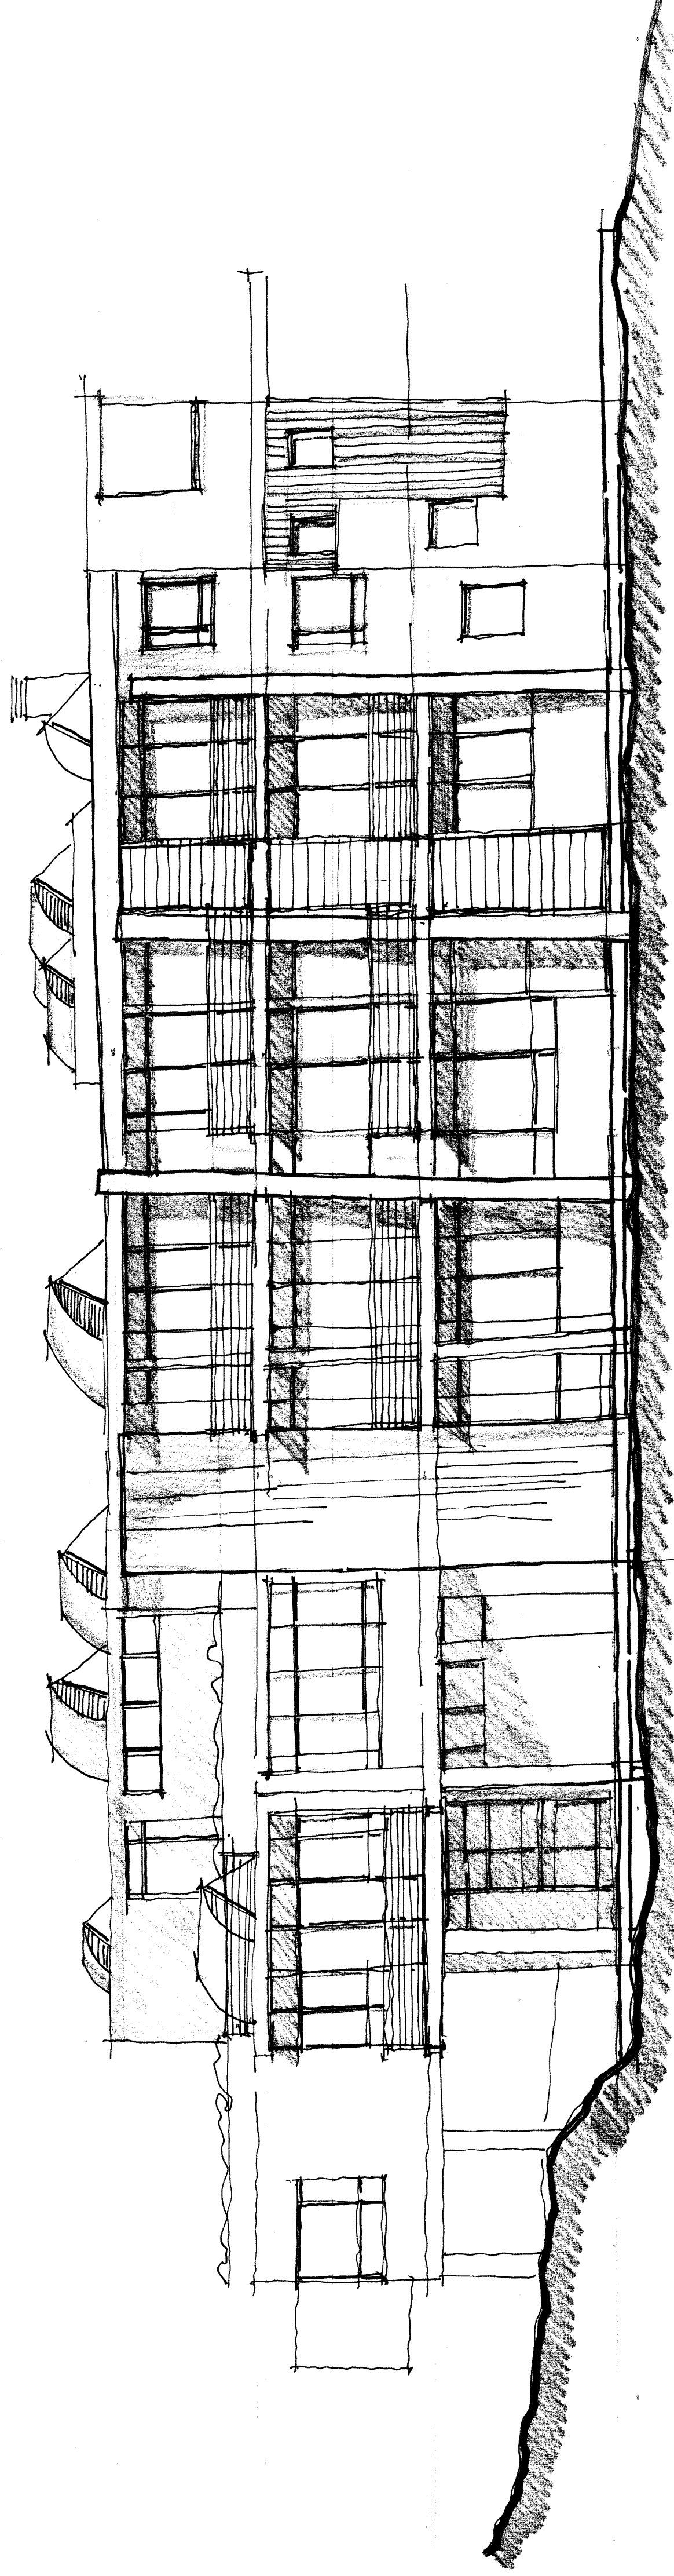

SOUTH ELEVATION
Scale 1:100

REVISION NOTES

REV.	DATE	BY	DESCRIPTION

ARCHITECT
OWNER



PROJECT TITLE
SANBI KIRSTENBOSCH
NEW ADMINISTRATION BUILDING
PARKING FACILITY AND REFURBISHMENTS
OF FYNBOS LODGE




VMA ARCHITECTS
PRINCIPAL ARCHITECT: VERNON MATHEWS
B.A.S. BARCH (UCT) N.I.A. - S.A.C.A.P. - PR-ARCH-7752
66 Long Street, 6th Floor, Cape Town
E-MAIL: vernon@vma1994.com
FAX: 086 551 0156 TEL: 021 425 1930

DRAWING TITLE	DATE	BY
EAST ELEVATION / SOUTH ELEVATION	AUGUST 2014	VM
PROJECT NO.	DRAWING NO.	SCALE
G174 / 2013	SK0007	1:100 @ A1
REVISION		


REVISION NOTES		
REV.	DATE	DESCRIPTION

ARCHITECT	
OWNER	
PROJECT TITLE	
SANBI KIRSTENBOSCH, NEW ADMINISTRATION BUILDING, PARKING FACILITY AND REFURBISHMENTS OF FYNBOS LODGE	
SANBI 	
 VMA <small>VERNON MATHEWS ARCHITECTS</small>	
<small>PRINCIPAL ARCHITECT: VERNON MATHEWS B.A.S. BARCH (UCT) M.I.A. - S.A.C.A.P. - PR-ARCH.7782 66 Long Street, 6th Floor, Cape Town E-MAIL: vernon@vma1994.com FAX: 086 551 0156, TEL: 021 426 1930</small>	
<small>DRAWING TITLE</small>	
WEST ELEVATION	
<small>DATE</small>	
AUGUST, 2014	
<small>BY</small>	
VM	
<small>PROJECT NO.</small>	
G174 / 2013	
<small>DRAWING NO.</small>	
SK0008	
<small>SCALE</small>	
1:100 @ A1	
<small>REVISION</small>	

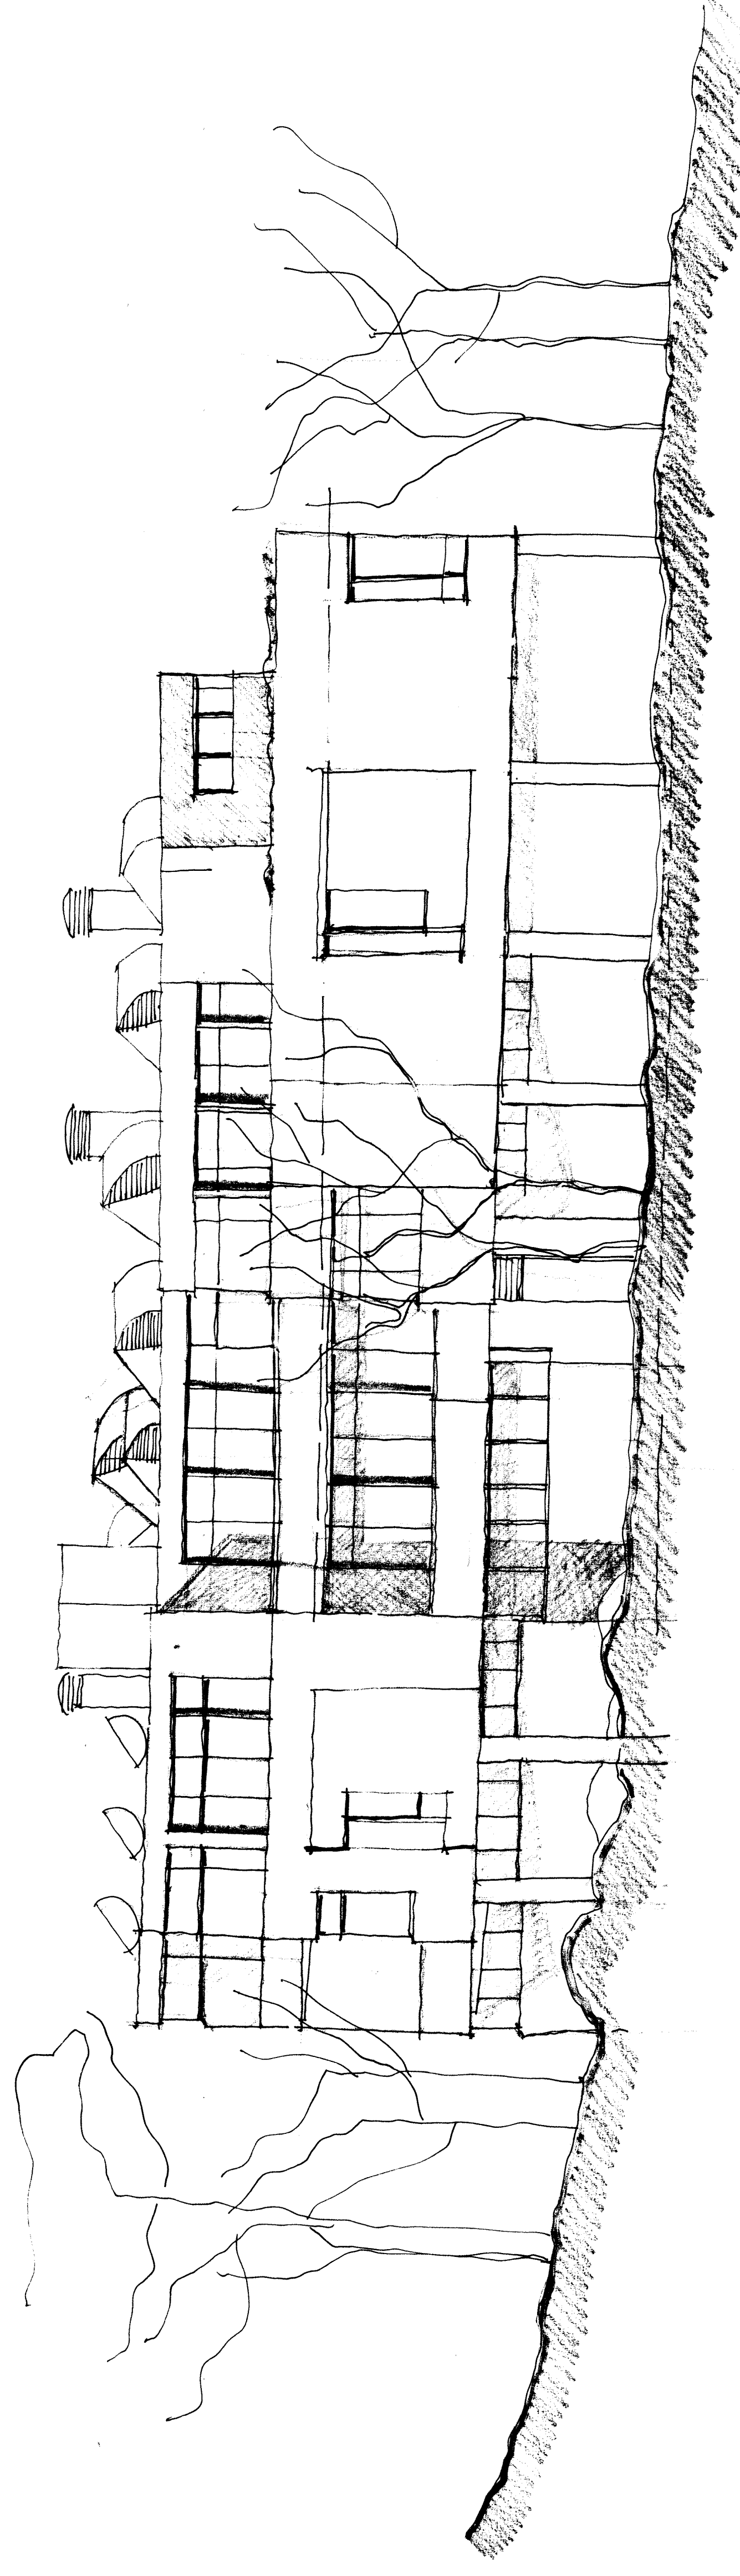

WEST ELEVATION
Scale 1:100


NEW ADMIN BLDG

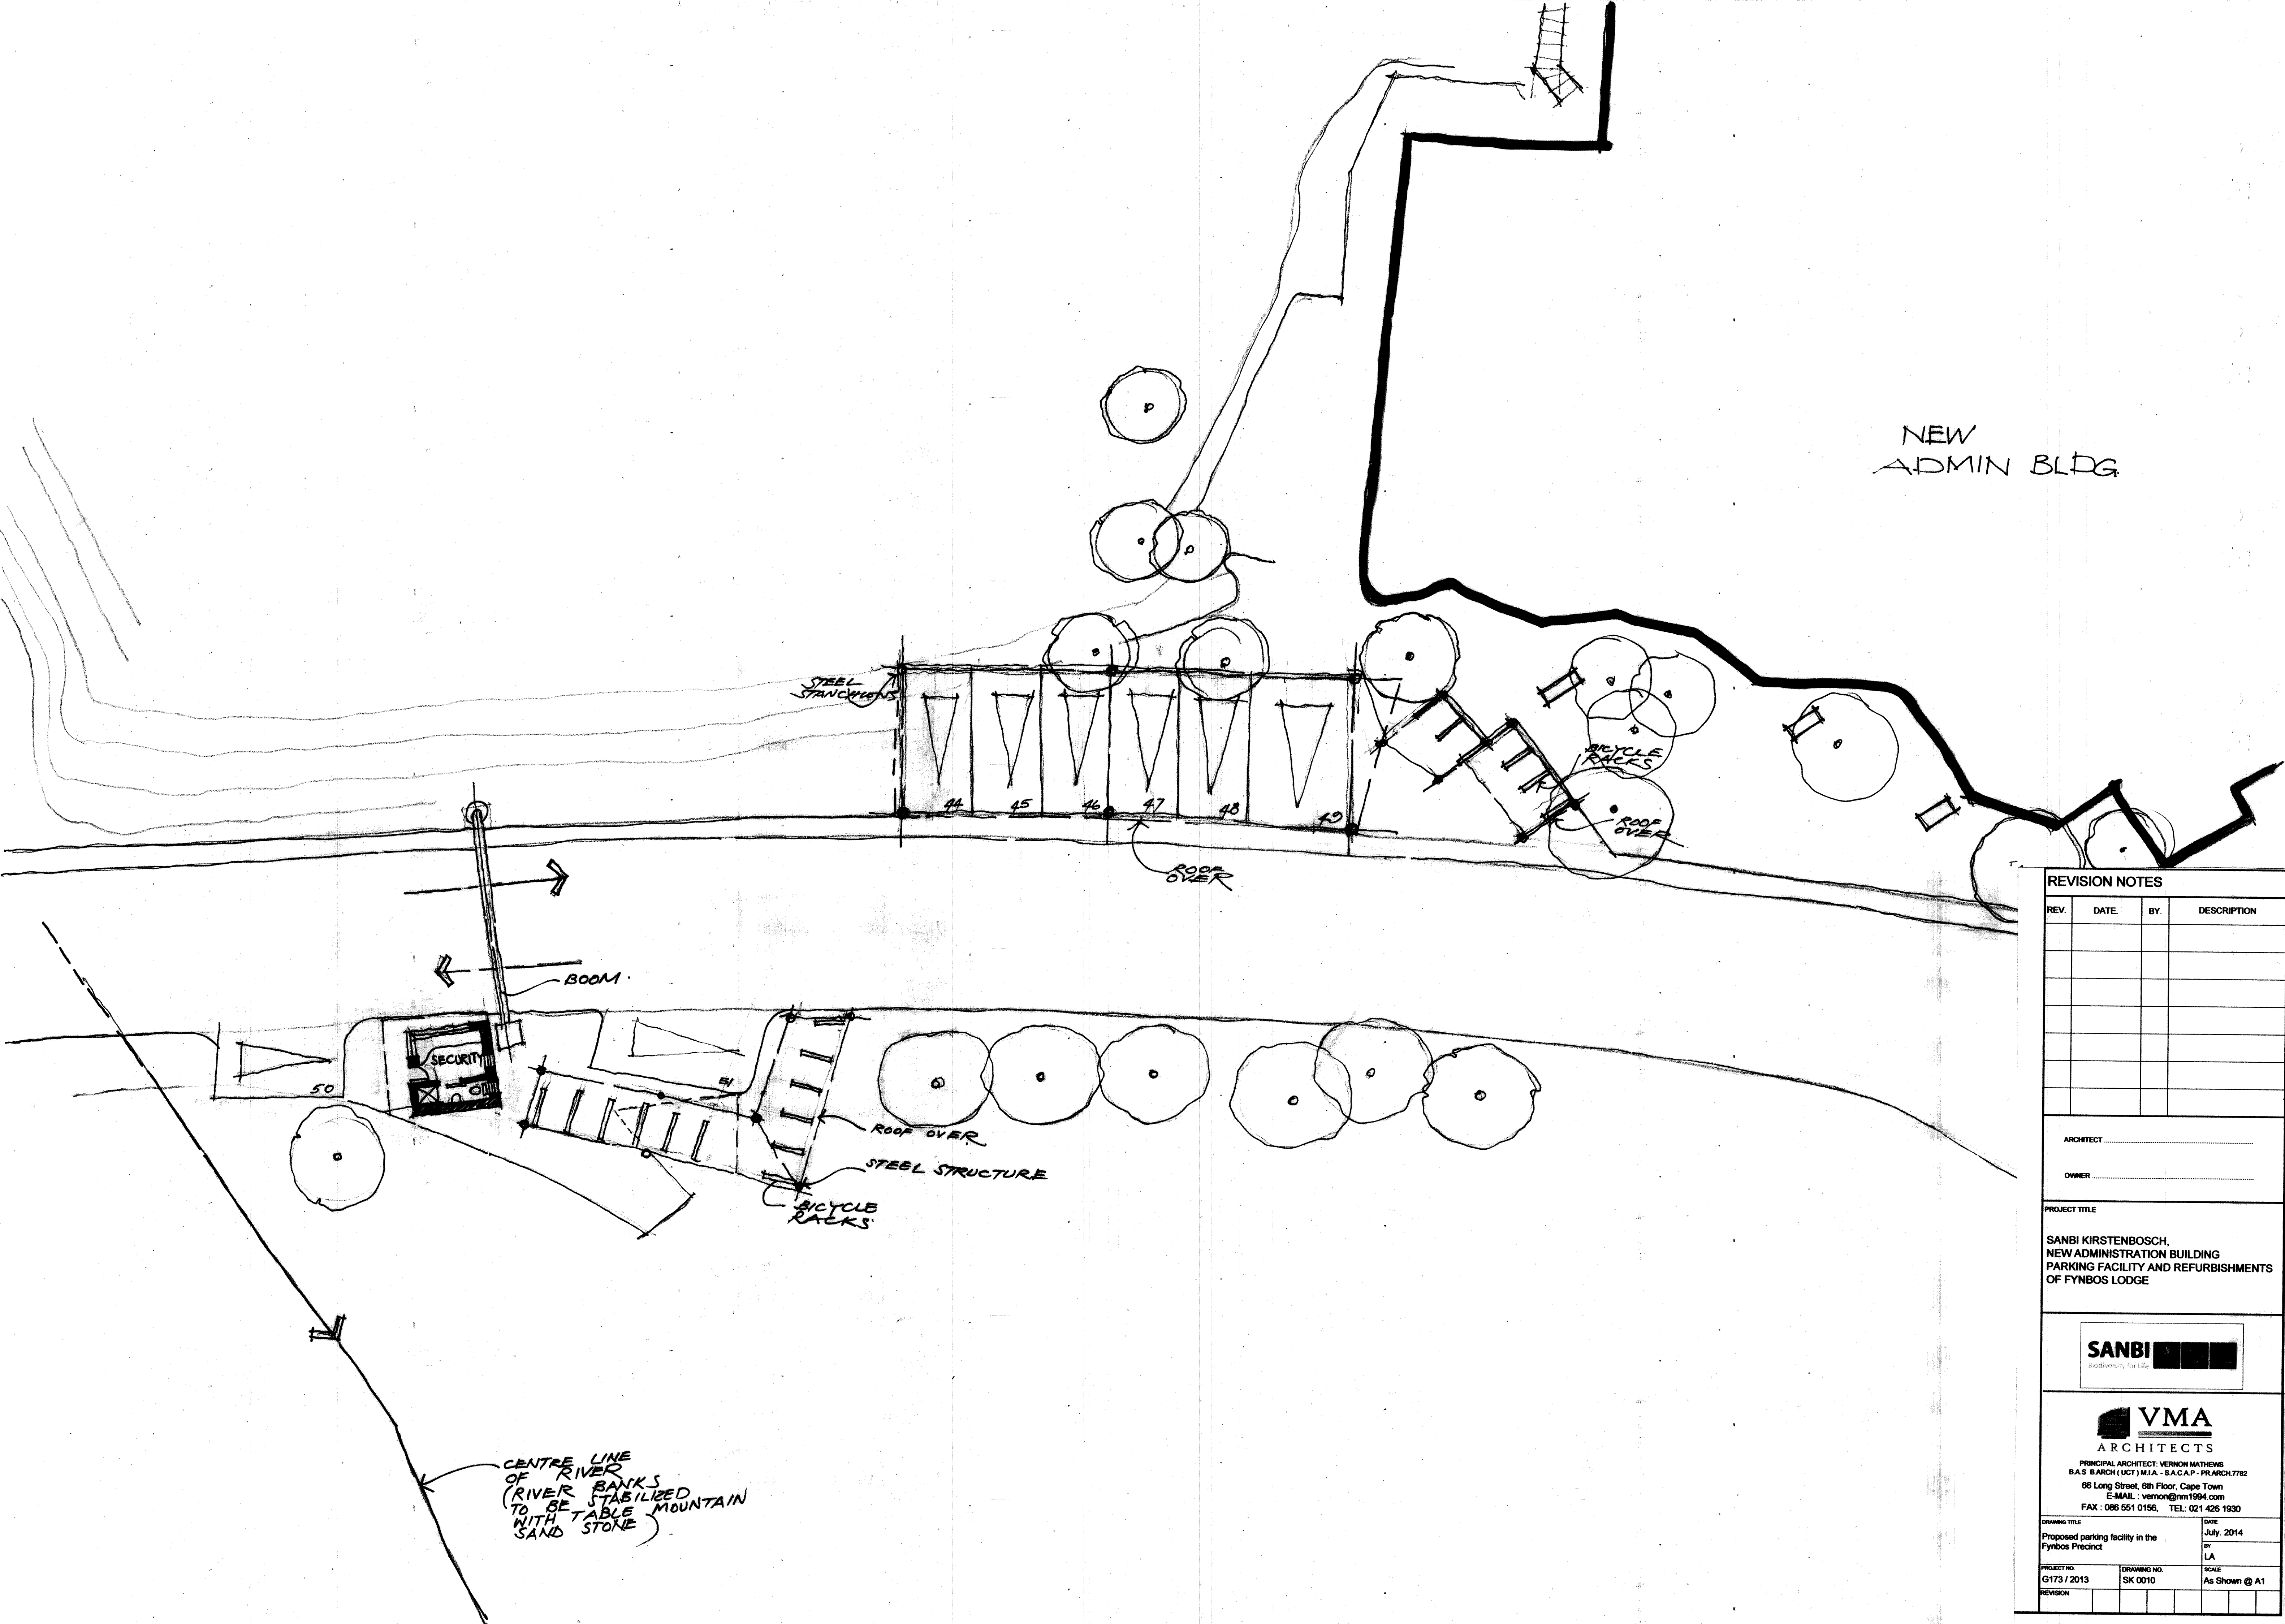

REVISION NOTES			
REV.	DATE	BY.	DESCRIPTION

ARCHITECT _____
 OWNER _____

PROJECT TITLE
**SANBI KIRSTENBOSCH,
 NEW ADMINISTRATION BUILDING
 PARKING FACILITY AND REFURBISHMENTS
 OF FYNBOS LODGE**

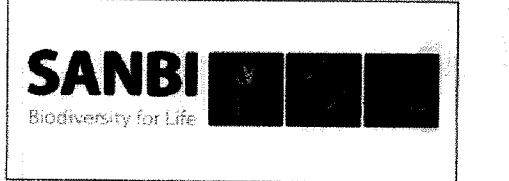

VMA
 ARCHITECTS
 PRINCIPAL ARCHITECT: VERNON MATHEWS
 B.A.S. B.A.RCH (UCT) M.I.A. - S.A.C.A.P. - PR.ARCH.7782
 86 Long Street, 8th Floor, Cape Town
 E-MAIL: vermon@nm1994.com
 FAX: 086 551 0156, TEL: 021 426 1930

DRAWING TITLE Proposed parking facility in the Fynbos Precinct		DATE July, 2014
PROJECT NO. G173 / 2013	DRAWING NO. SK 0010	SCALE As Shown @ A1
REVISION		

CENTRE LINE OF RIVER BANKS (RIVER BANKS TO BE STABILIZED TO BE TABLE MOUNTAIN SAND STONE)