




**BUILDING APPLICATION**  
 APPROVED in terms Sec. 7 of The National Building Regulations and Building Standards Act No. 103/1977  
 DATE: 9/1/17 LOCAL AUTHORITY: [Signature]  
 Attention is drawn to the attached documentation and that this approval shall lapse ONE year after the above approval date, unless the erection of the building in terms of NBR Act 103/1977 is commencing.

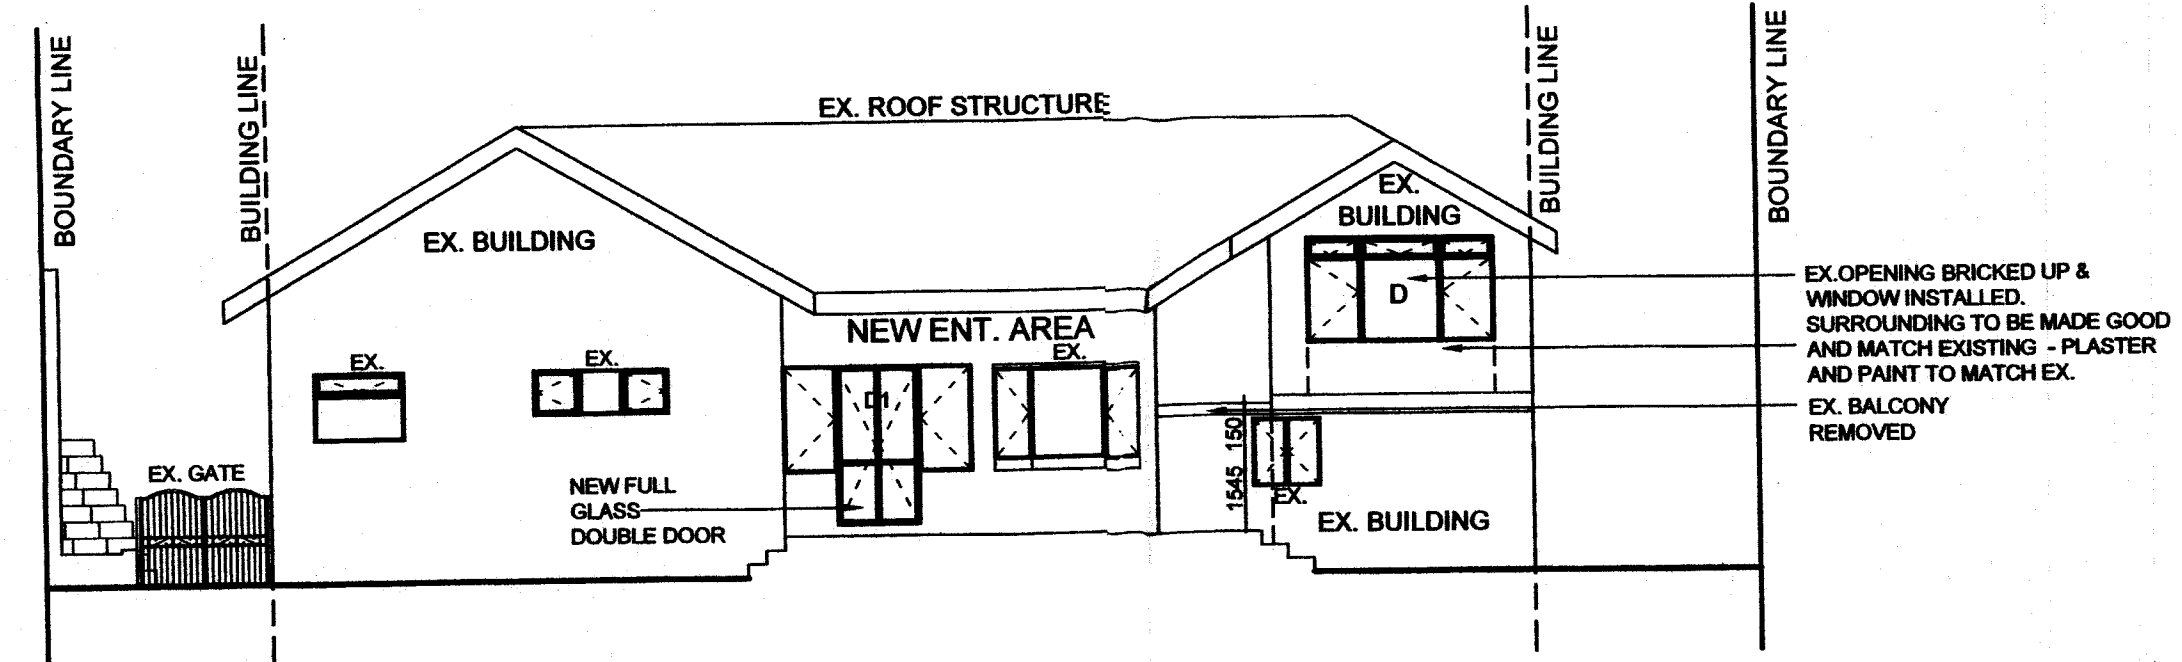


**SOUTH WEST ELEVATION**  
 SCALE 1:100

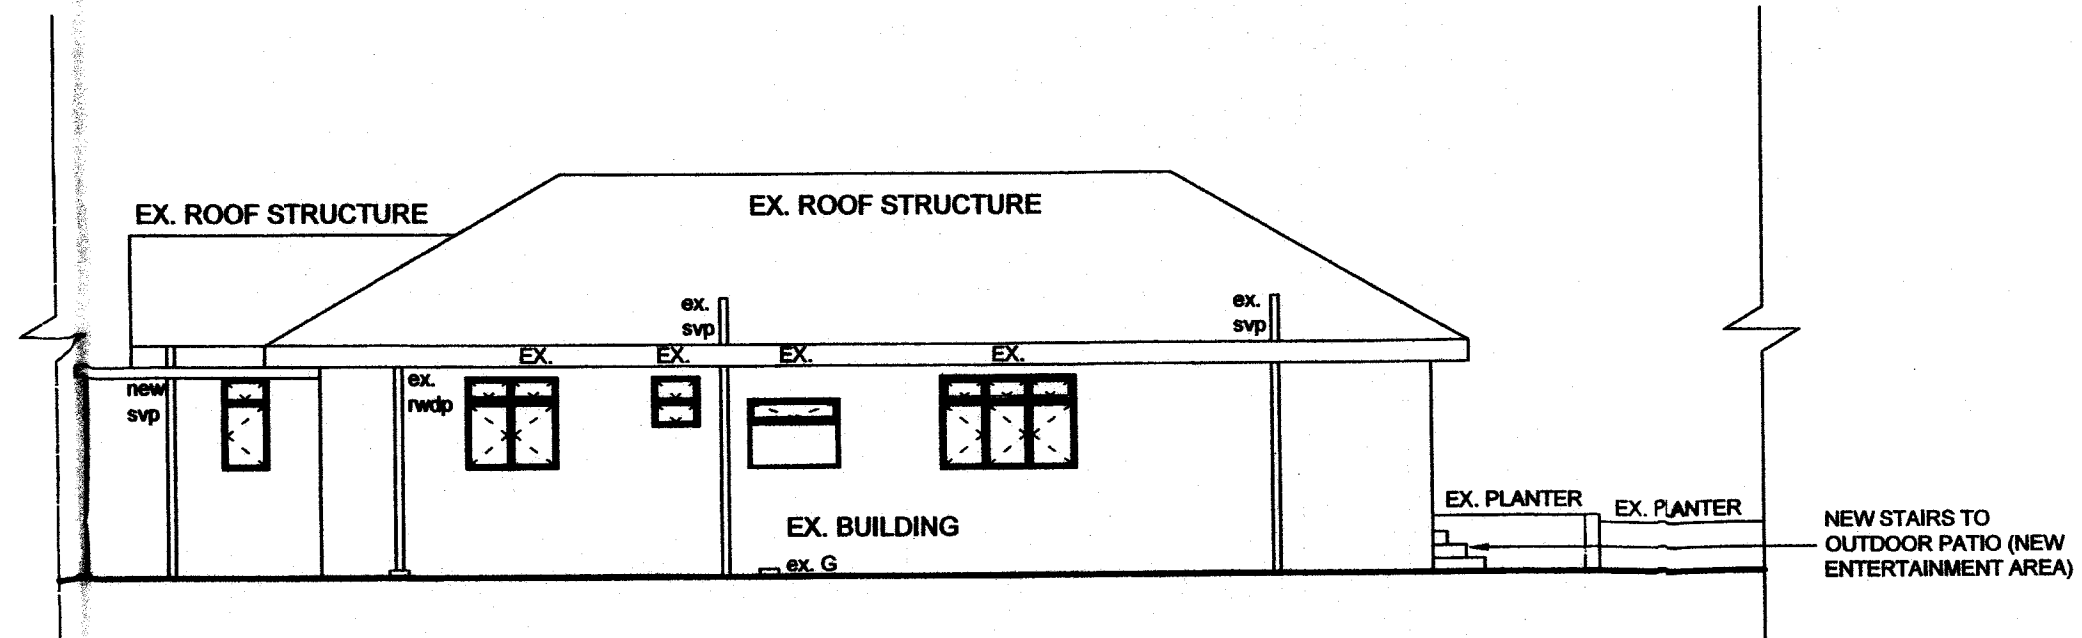


**NORTH WEST ELEVATION**  
 SCALE 1:100

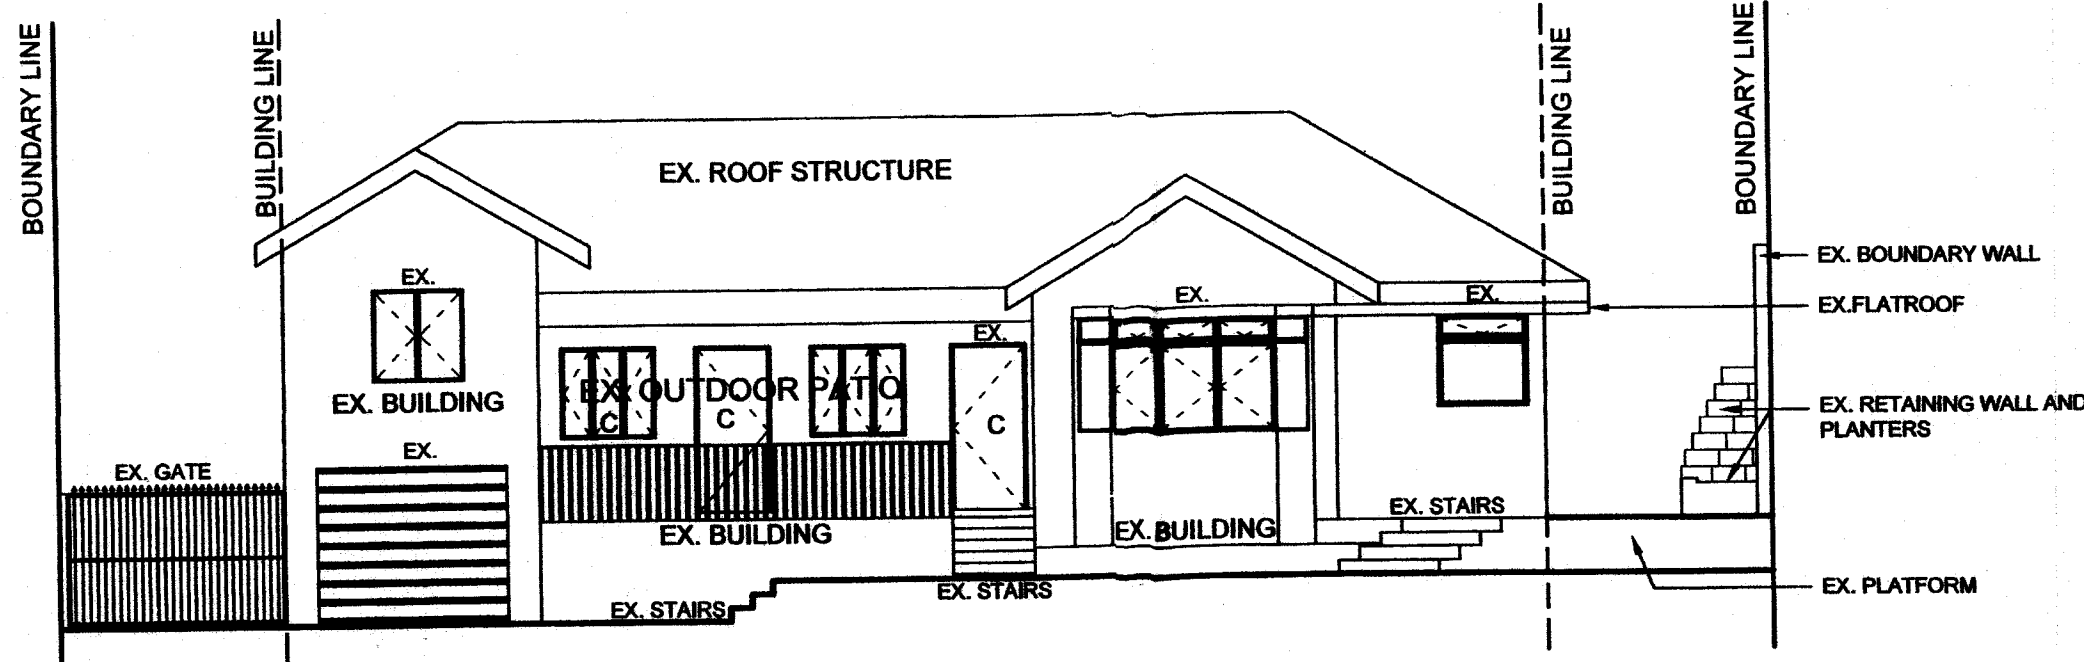


**NORTH EAST ELEVATION**  
 SCALE 1:100

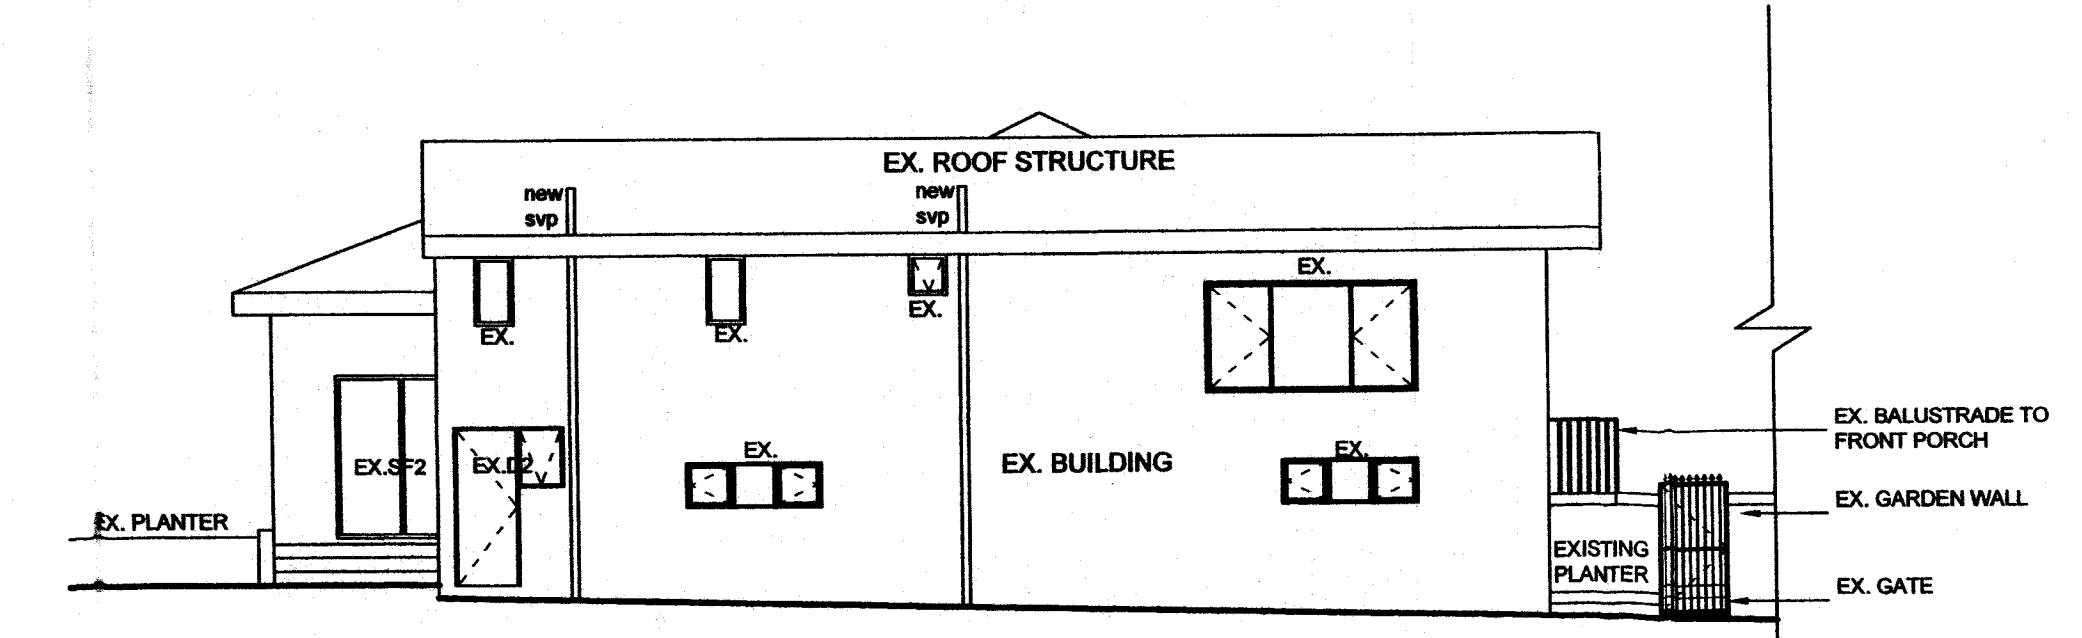


**SOUTH EAST ELEVATION**  
 SCALE 1:100

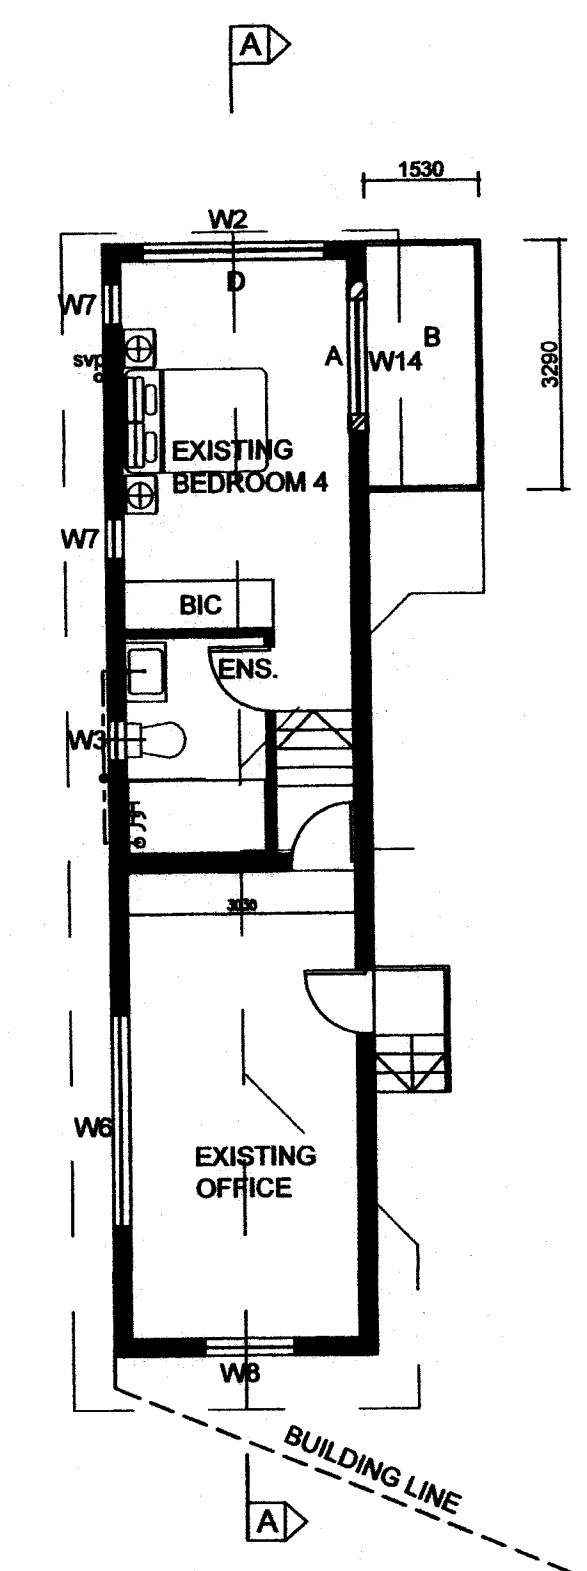

**FIRST FLOOR PLAN**  
 SCALE 1:100

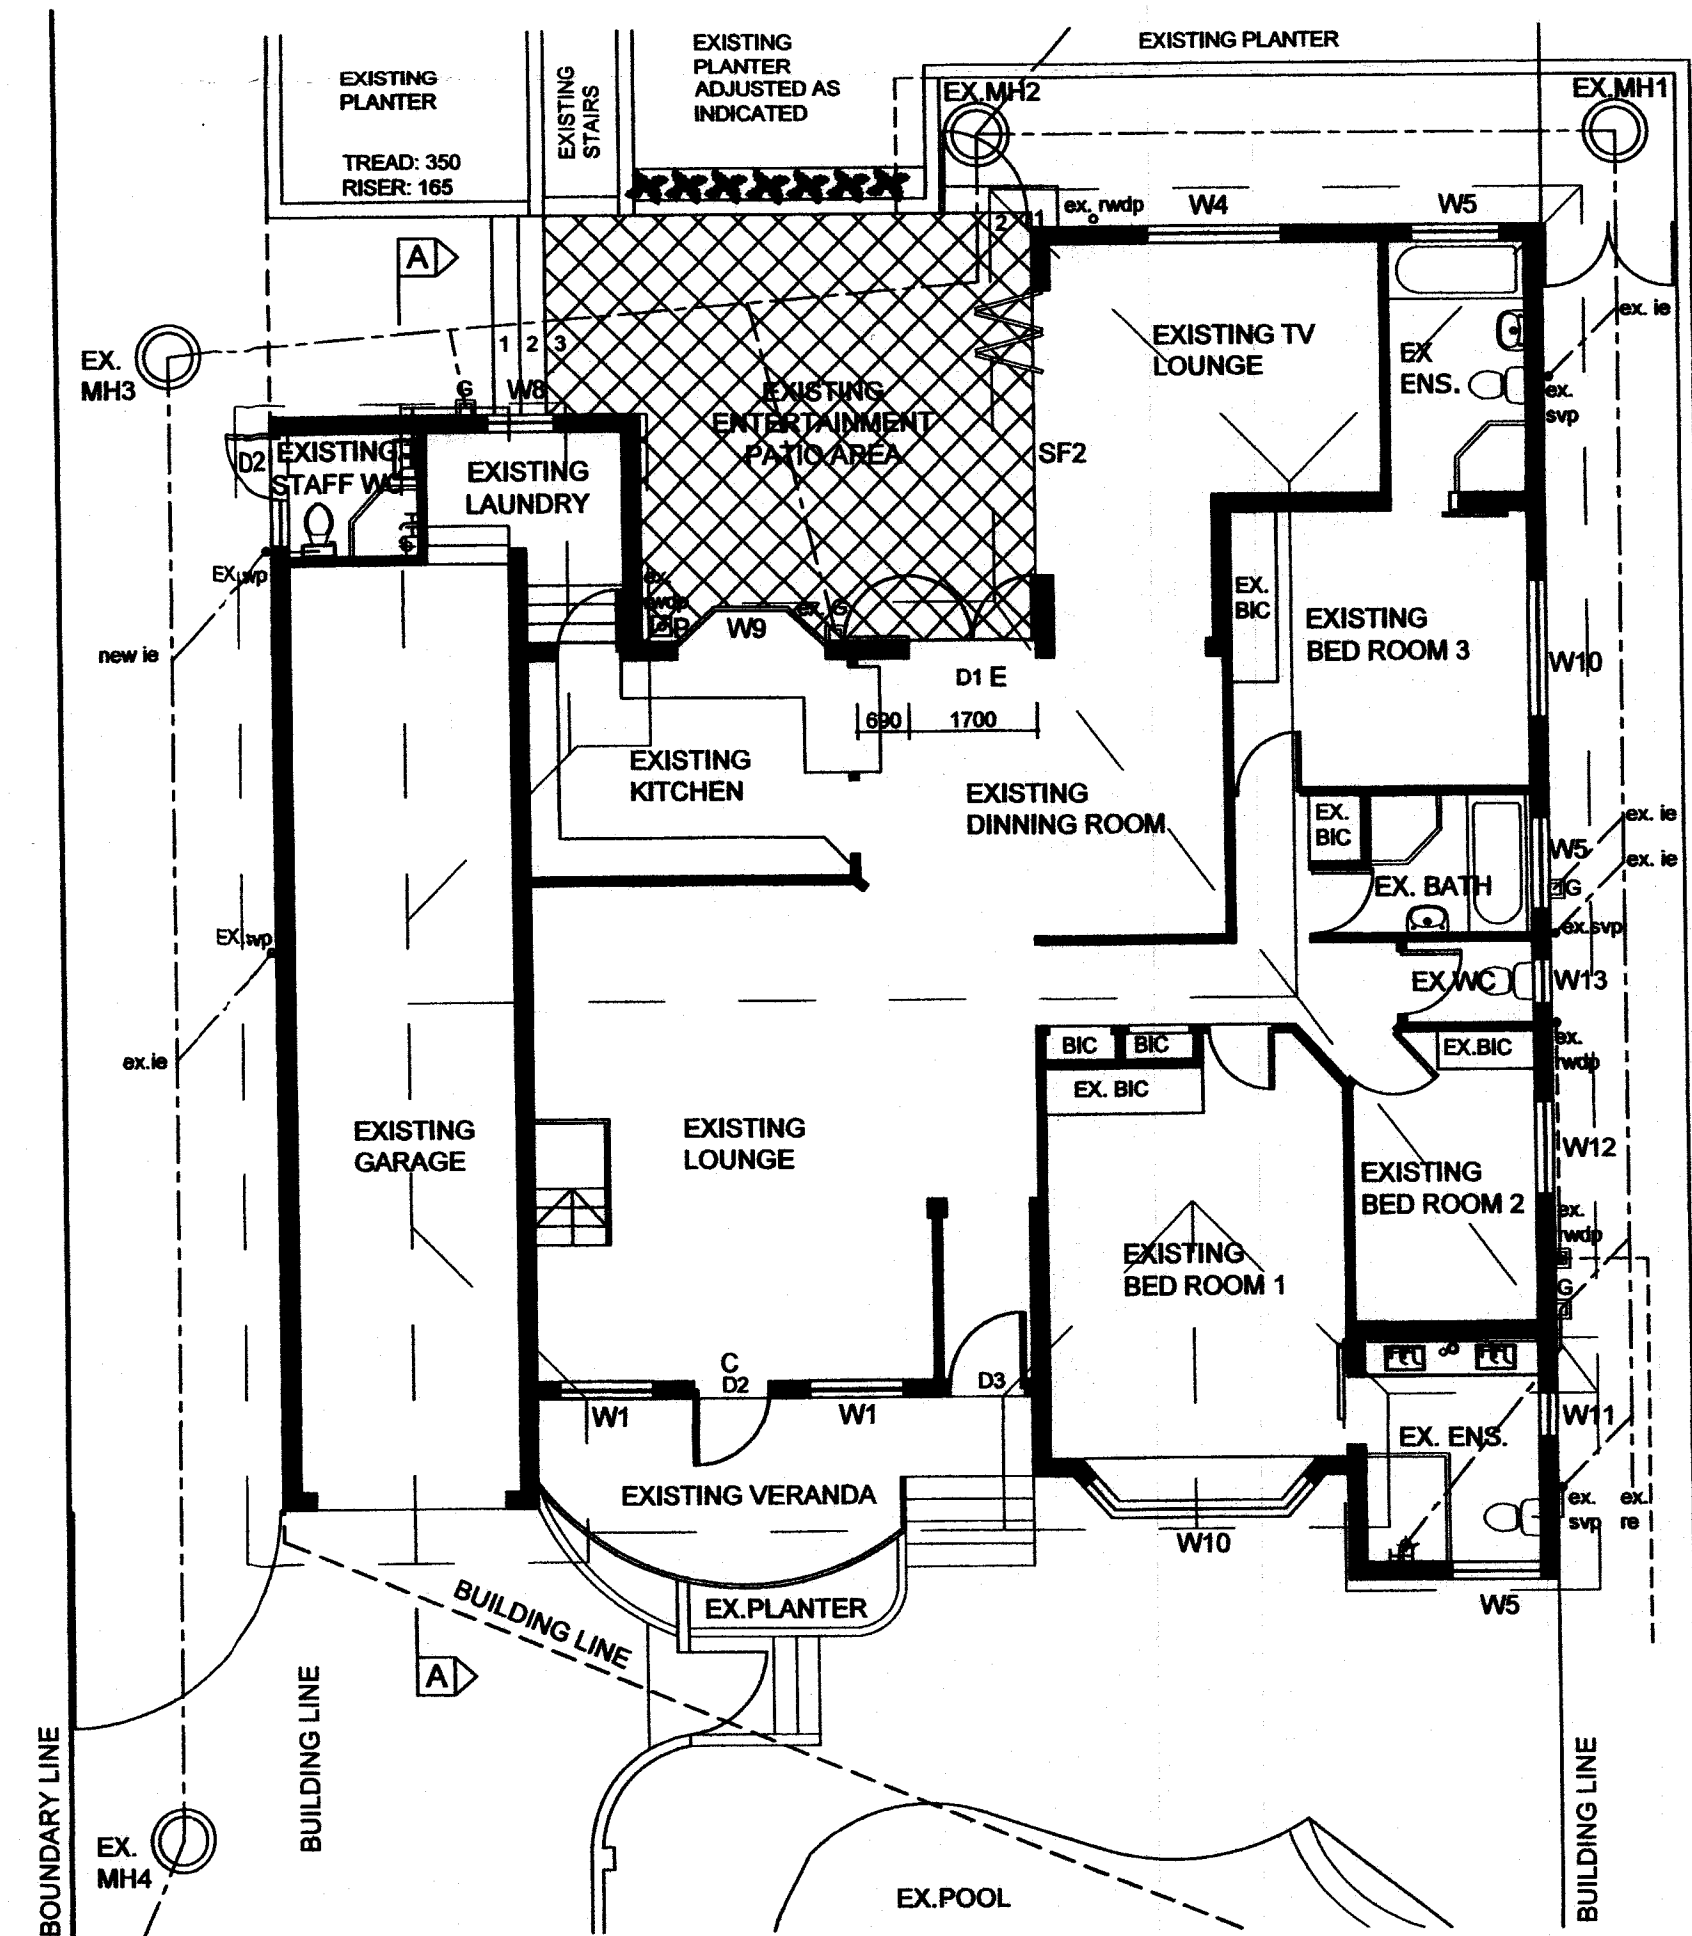

**GROUND FLOOR PLAN**  
 SCALE 1:100

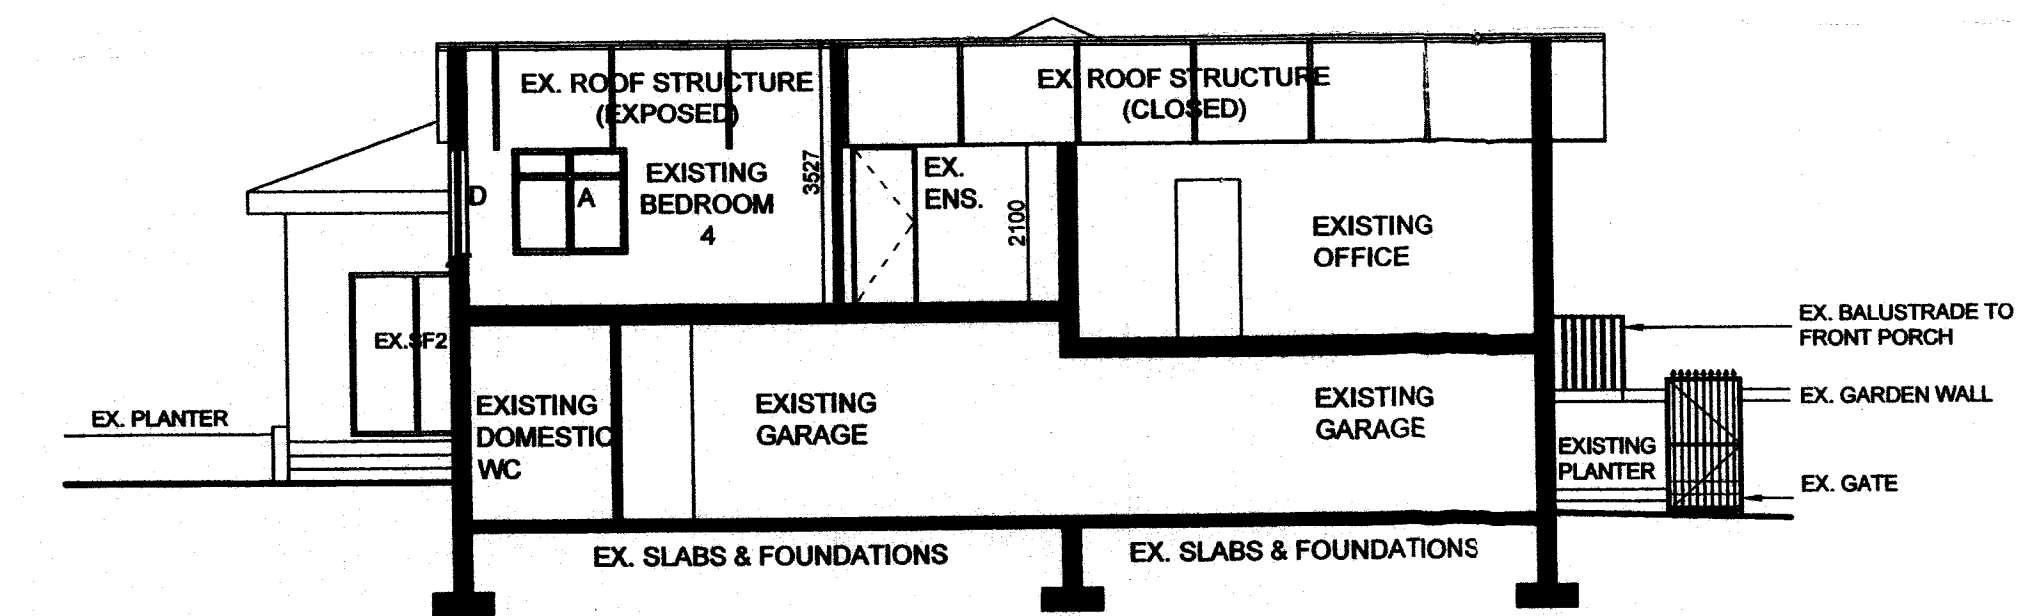

**SECTION A-A**  
 SCALE 1:100

**LIST OF DEVIATIONS**

A-	DOOR REMOVED AND NEW WINDOW INSTALLED WALLS AND SURROUNDINGS TO BE MADE GOOD AND MATCH EXISTING.
B-	NEW BALCONY AND BALUSTRADES TO BE REMOVED
C-	EXISTING DOOR TO BE LEFT AND NOT REPLACED WITH FOLDING STACKING DOORS
D-	NEW WINDOW INSTALLED. SURROUNDINGS TO BE MADE GOOD AND MATCH EXISTING.
E-	NEW DOOR AND WINDOWS INSTALLED. SURROUNDINGS TO BE MADE GOOD AND MATCH EXISTING

No: \_\_\_\_\_ DATE: \_\_\_\_\_ DESCRIPTION: \_\_\_\_\_ REVISION: \_\_\_\_\_

GENERAL NOTES

- IF IN DOUBT, ASK.
- ALL WORK CARRIED OUT TO BE IN ACCORDANCE WITH THE LOCAL AUTHORITY SPECIFICATIONS AND THE NATIONAL BUILDING REGULATIONS.
- FIGURED DIMENSION TO BE TAKEN IN PREFERENCE WITH SCALING.
- CHECK ALL DIMENSIONS ON SITE.

OWNERS SIGNATURE: [Signature] DATE: 10-10-2016

**TOWNSCAPE DESIGNS**  
 PROJECT MANAGEMENT AND DESIGN

EMAIL: TOWNSCAPE@M2-ZONE.COM  
 TEL: +27(0)31 262 4312  
 FAX: +27(0)83 631 1450  
 CELL: +27(0)83 631 5373  
 3A BEACONSFIELD RD, WESTVILLE 3629  
 SACAP NO.: BT 0315  
 SAIAF NO.: 32155

PROJECT: **DEVIATION PLANS FOR APPROVED PLAN NO: 073 07 15 FOR MR M & MRS S LOURENS, AT 5 HAMPTON PLACE, ON ERF 2995, DURBAN NORTH, DURBAN**

DRAWING NAME: **PLAN, SECTION AND ELEVATIONS**

DATE: SEP - 2015	SCALE: 1:100
DRAWING No: 2016-62-102	DRAWN BY: J.PASCOE [Signature]