


EXTERNAL WALLS SHALL BE ERECTED AND JOINTS ADEQUATELY SEALED AS TO SATISFY THE REQUIREMENTS OF A RAIN PENETRATION TEST

A COMPLETION CERTIFICATE OF THE ENTIRE STRUCTURAL SYSTEM / PROJECT

. REGISTERED PERSON(STRUCTURAL) IS RESPONSIBLE FOR THE DESIGN

AS PER SANS 517:2011 - 5 AND FOR THE SUPERVISION, AND PROVIDE

CARRIED OUT IN TERMS OF SANS 10400 -K:4.5

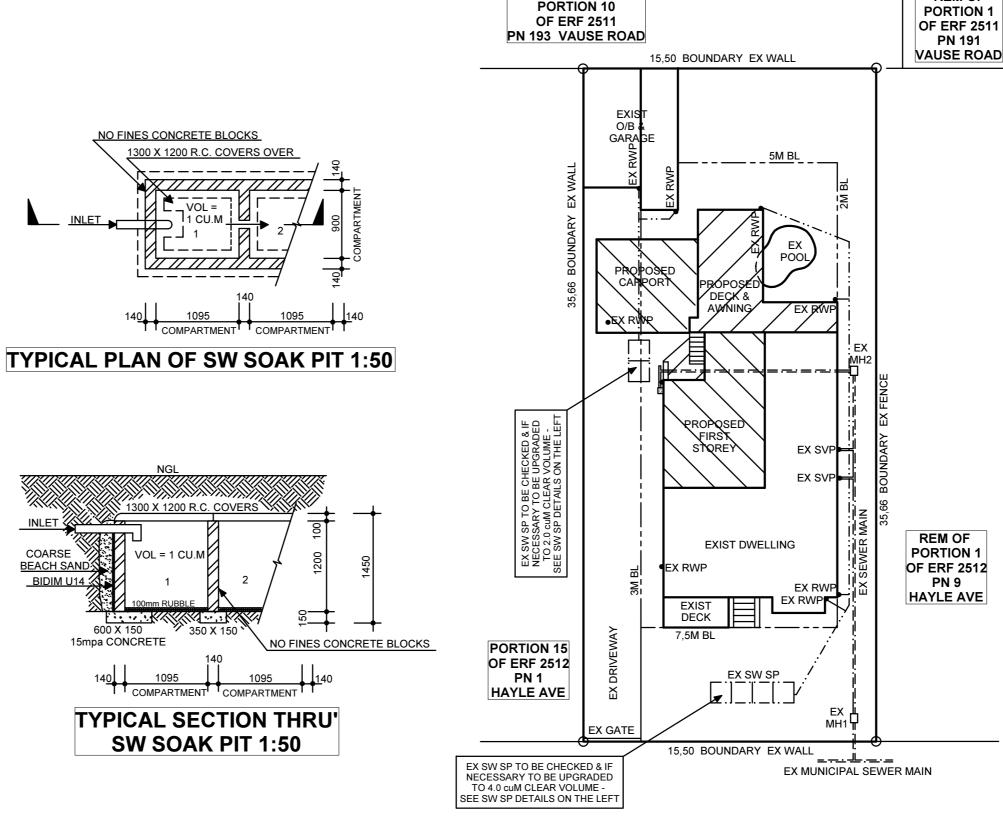


PORTION 5 OF ERF 2512 PN 2 HAYLE AVE

NAME:

PORTION 4 OF ERF 2512 PN 6 **HAYLE AVE**

SITE PLAN 1:200

HAYLE AVENUE 9M WIDE

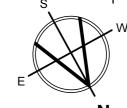

OWNER'S SIGNATURE:

TEL: 081 389 6942

REM OF

ADDRESS **ADDRESS** 1 HAYLE AVENUE 2 HAYLE AVENUE **6 HAYLE AVENUE** TEL. No: TEL. No: TEL. No: SIGNATURE: SIGNATURE: SIGNATURE: NAME: NAME: NAME:

ADDRESS ADDRESS: **ADDRESS** 9 HAYLE AVENUE 191 VAUSE ROAD 193 VAUSE ROAD TEL. No: TEL. No: TEL. No: SIGNATURE: SIGNATURE: SIGNATURE:

NAME:

DWG NO: 326

D0723

© Copyright 2011 Herve Ferriere - PrArchDraughts - Drawing Services

Rate No : 02-06262020-0

Project

Owners

Address

Site

DRAWING SERVICES

OFFICIAL STAMPS

SACAP No

8 Egret Way, Yellowwood Park, Durban Telephone: 031 462 3800 Facsimile : 086 606 1262

Cellular : 084 606 9119 Email : plans@axxess.co.za

: PROPOSED ALTERATIONS &

ADDITIONS TO EXISTING

PORTION 14 OF ERF 2512 OF

B. AND T. DICKASON

: 5 HAYLE AVENUE **MUSGRAVE**

DWELLING

BEREA

Web: www.drawingservice.bravehost.com

: 24 APRIL 2013 Date Scale : As Shown Drawn by Herve Ferriere Profession Pr. Arch Draughts

Singature:

Sheet 1 of 2