




NORTH WEST ELEVATION

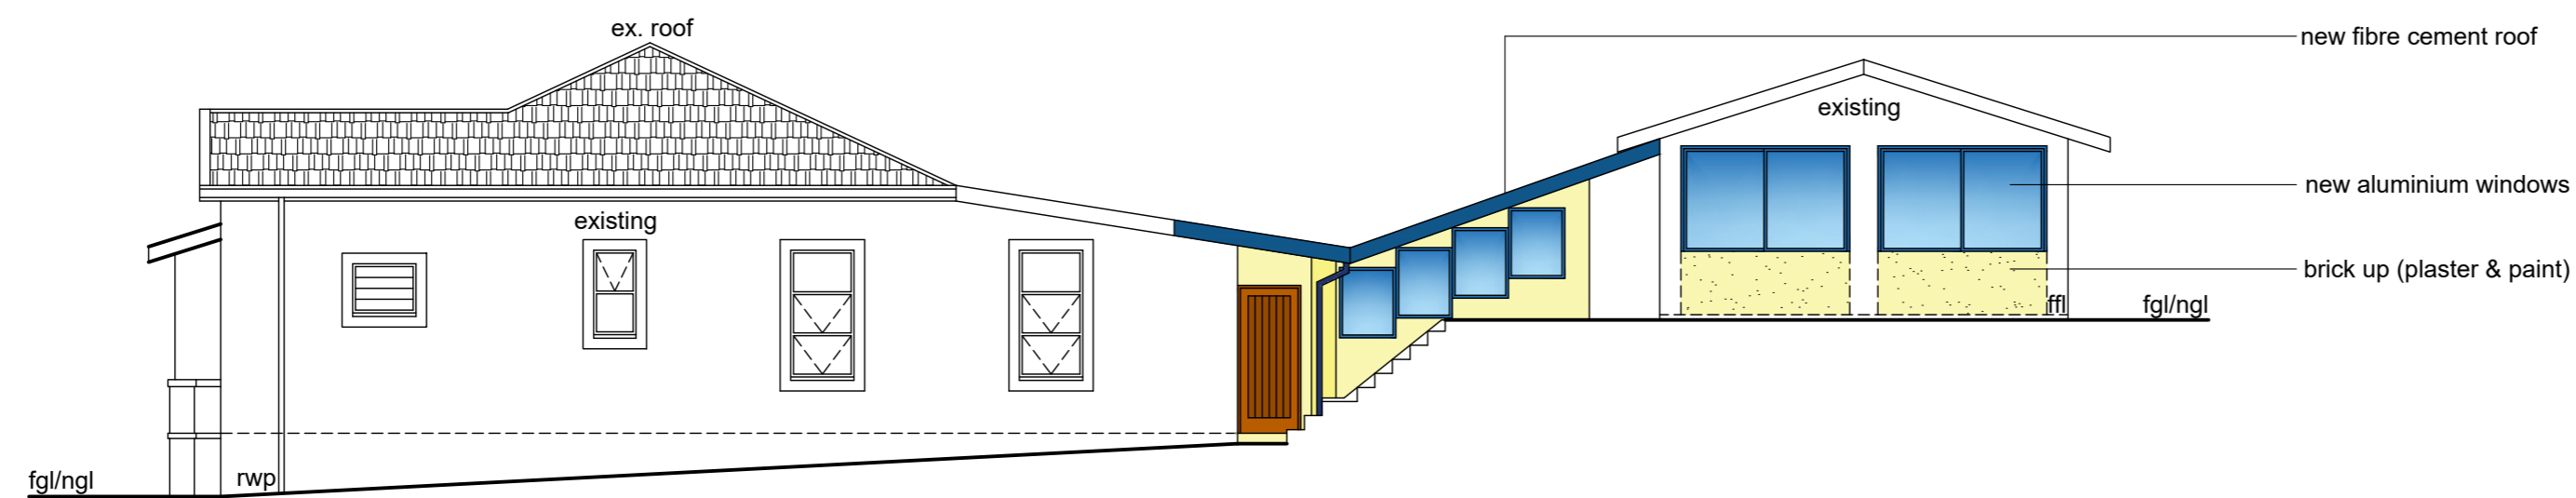

SOUTH EAST ELEVATION

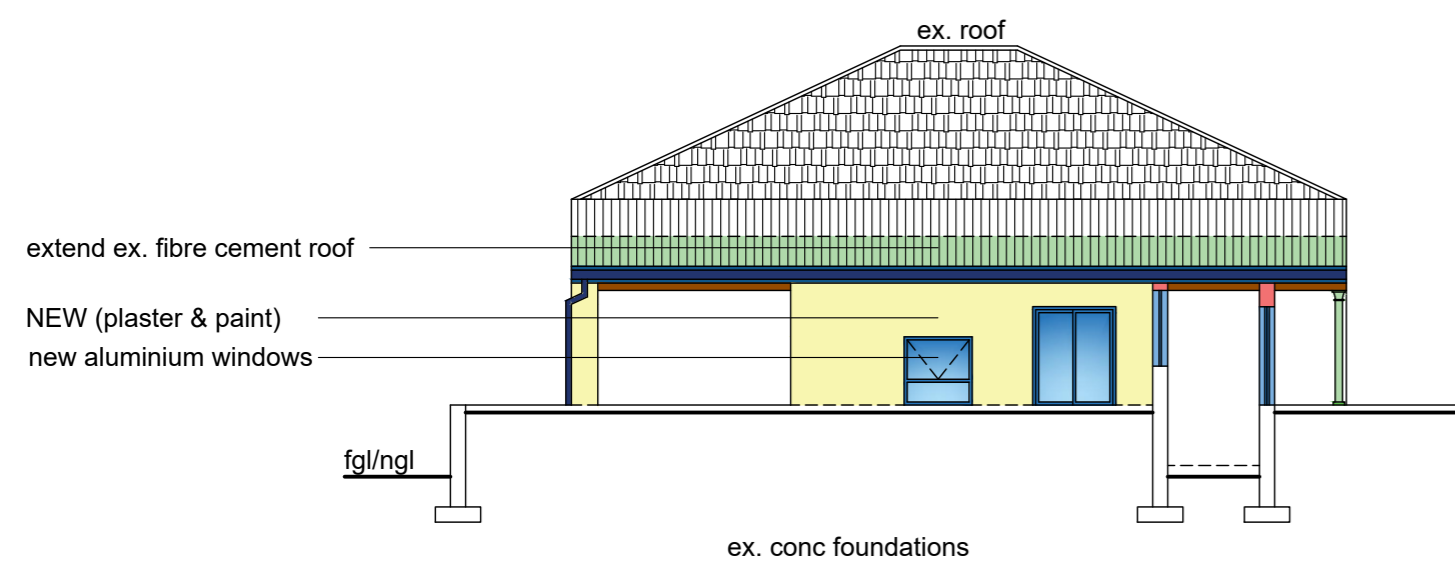

NORTH EAST ELEVATION

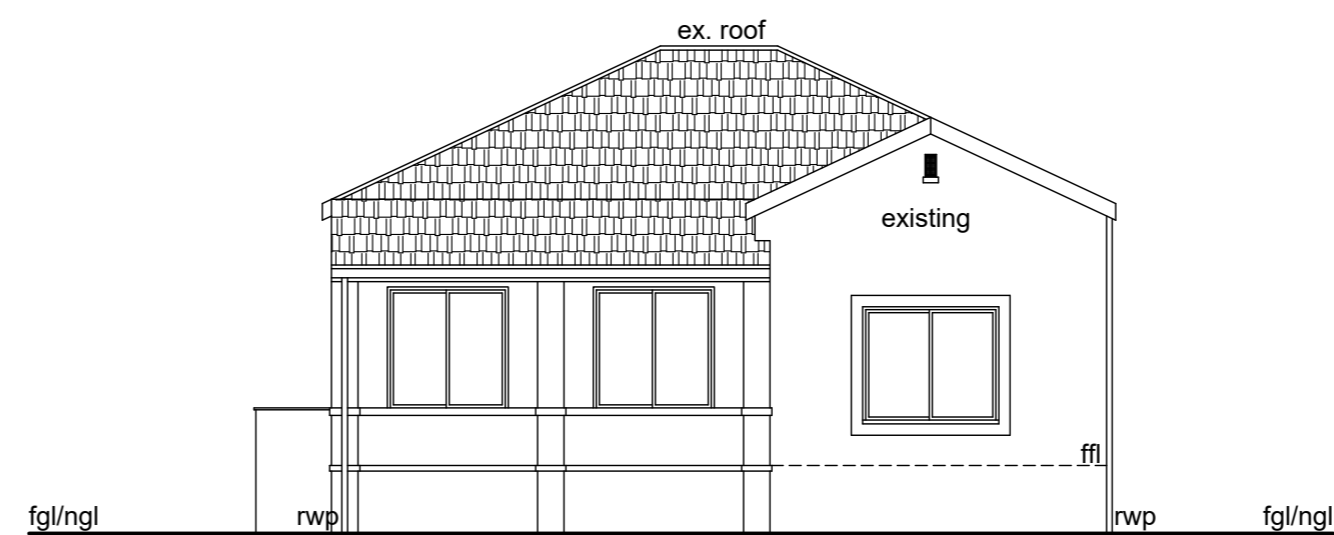

SOUTH WEST ELEVATION

Total Area = _____ m²

084 400 0149

Client/s Signature _____ Contact Number _____

Rate No. 4430 0034/ 000

PROPOSED ADDITIONS AND ALTERATIONS TO EXISTING HOUSE AND OUTBUILDING AT 562 SARNIA ROAD ON REM OF ERF 410 SEAVIEW FOR M. E. NKABINDE

GRAHAM BRAUM

ARCHITECTURAL DESIGNER

Pr. S. Arch. T

Reg. No. ST0010

13 Helen Joseph Road
Durban
4001

Tel : 031-2054142
Cell : 082 454 0441

Email : gpbdesigners@gmail.com

SCALE : 1 : 100

CHECKED : G. P. BRAUM

DRAWN/DESIGNED : M. R. AZMUTH

DATE : JULY 2022

Drawing No. : 6696/ 22/ 2 of 2