




LOWER GROUND FLOOR PLAN

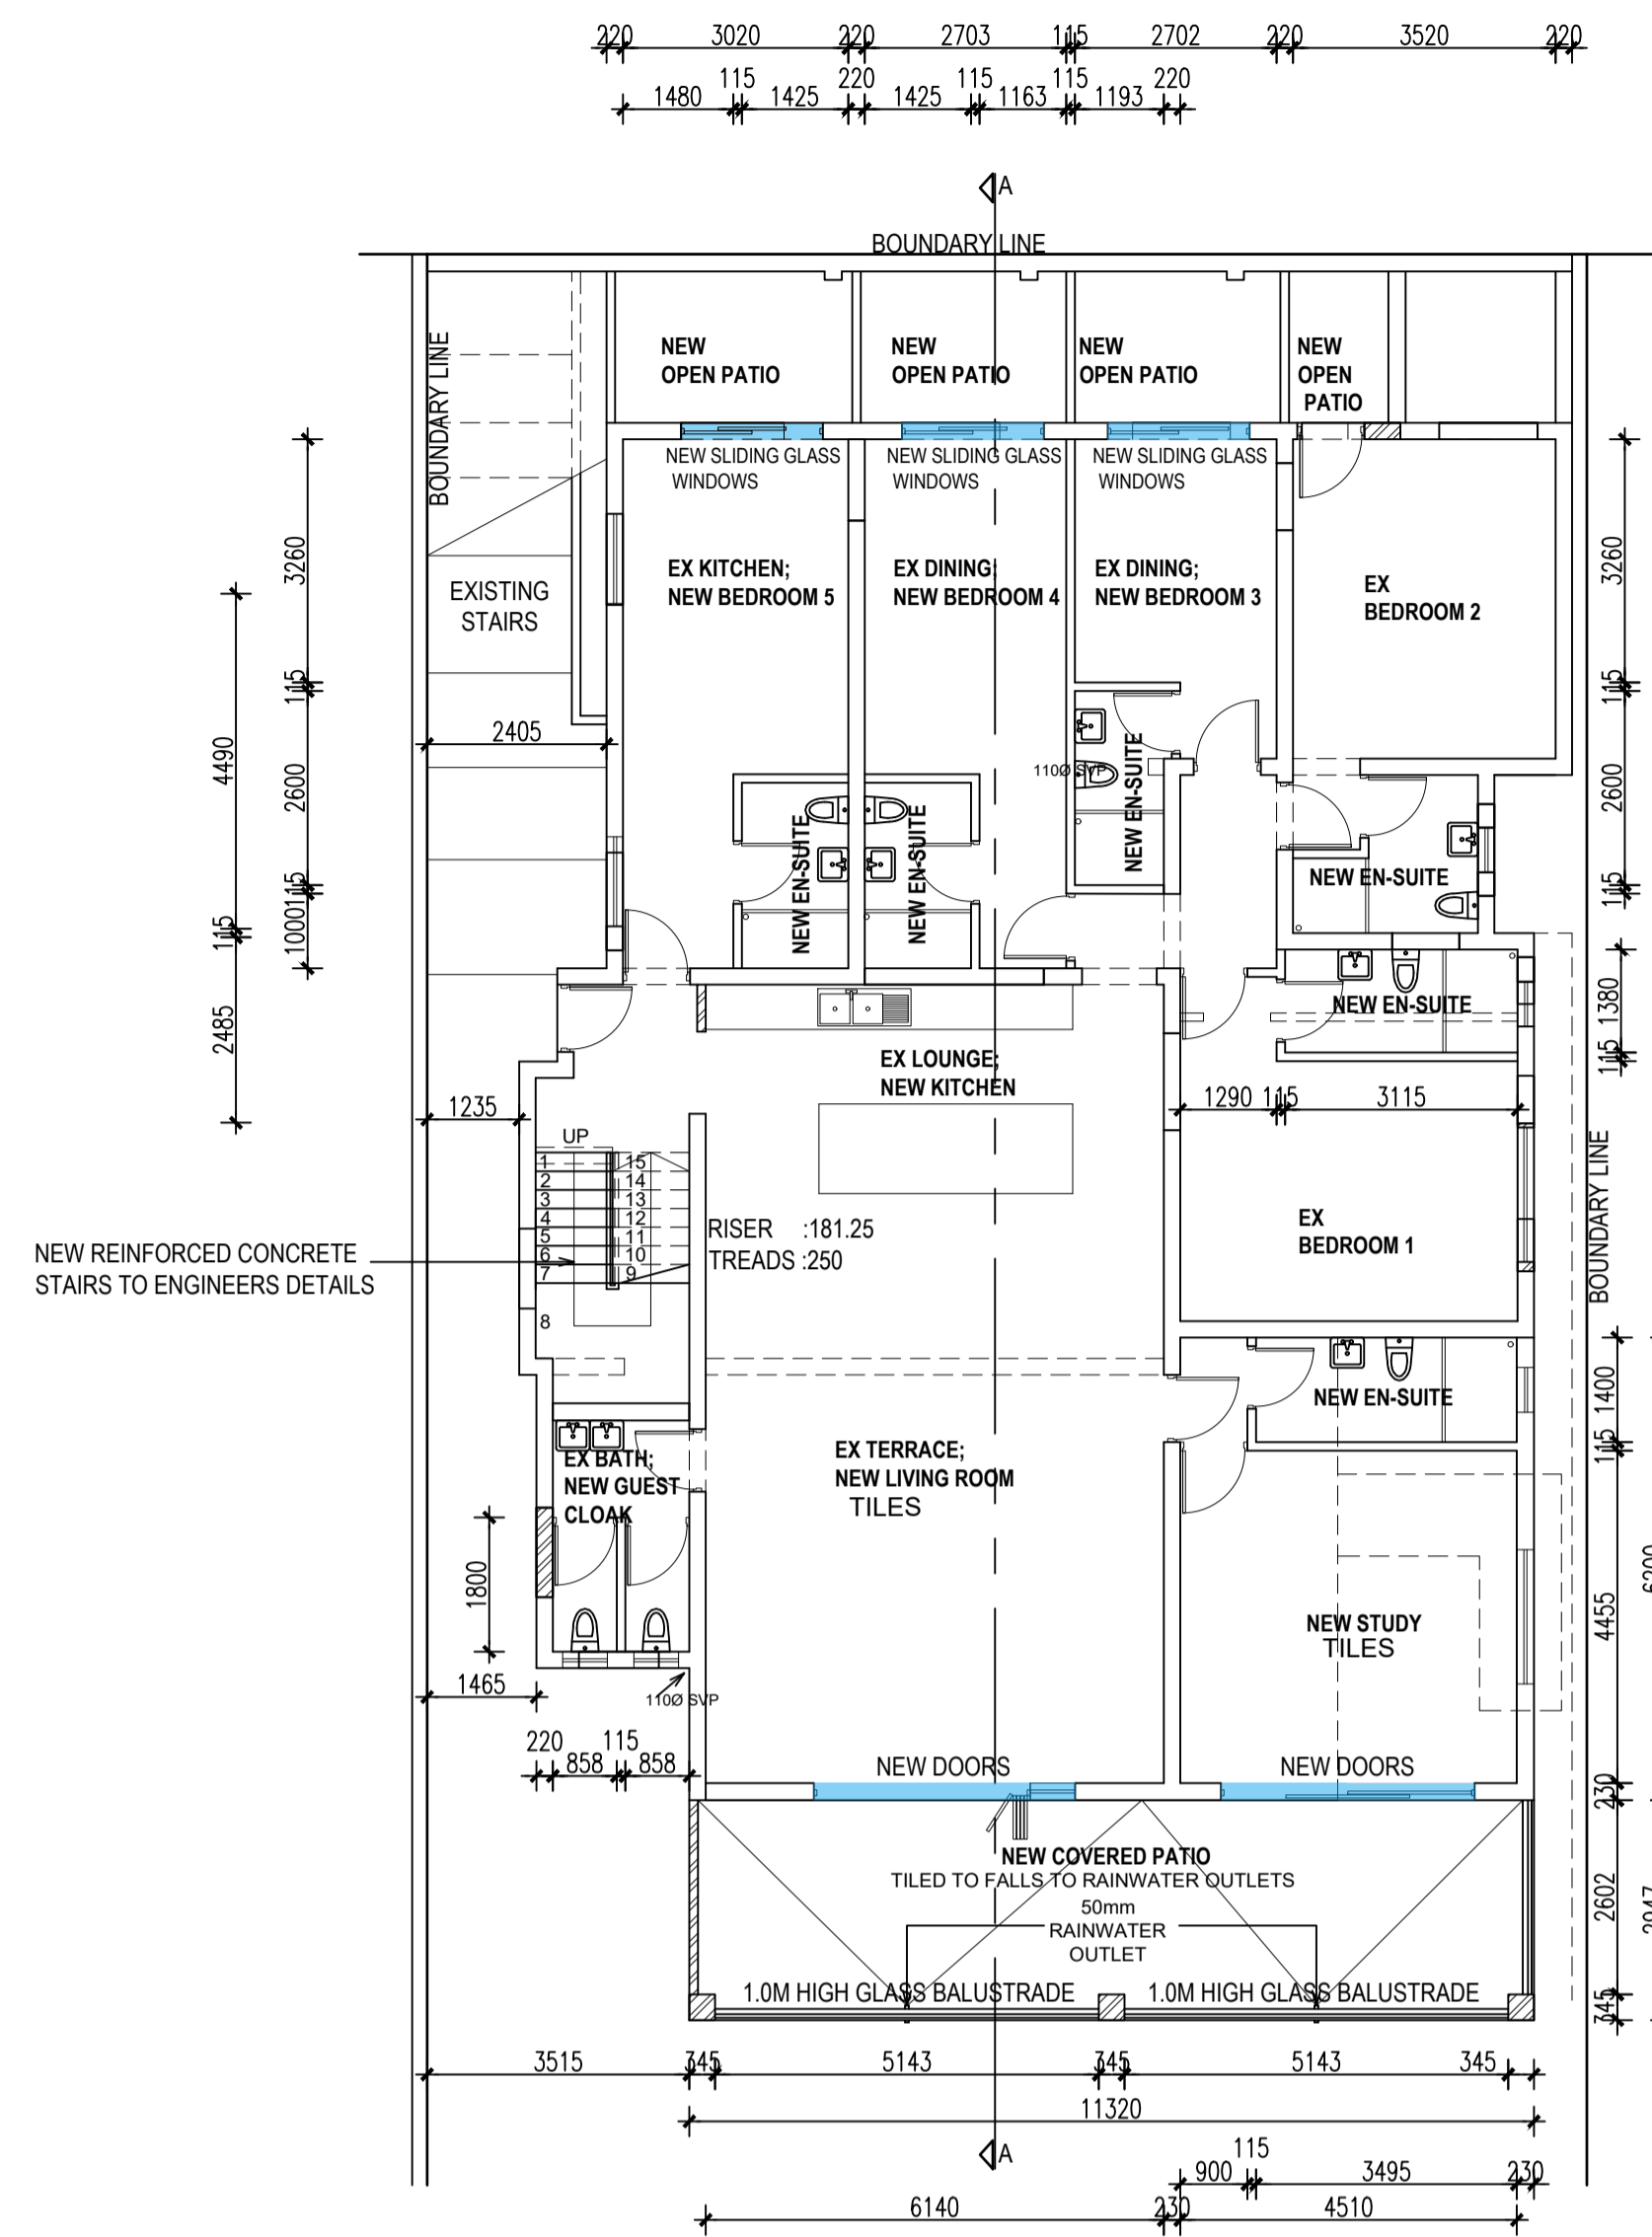


GROUND FLOOR PLAN

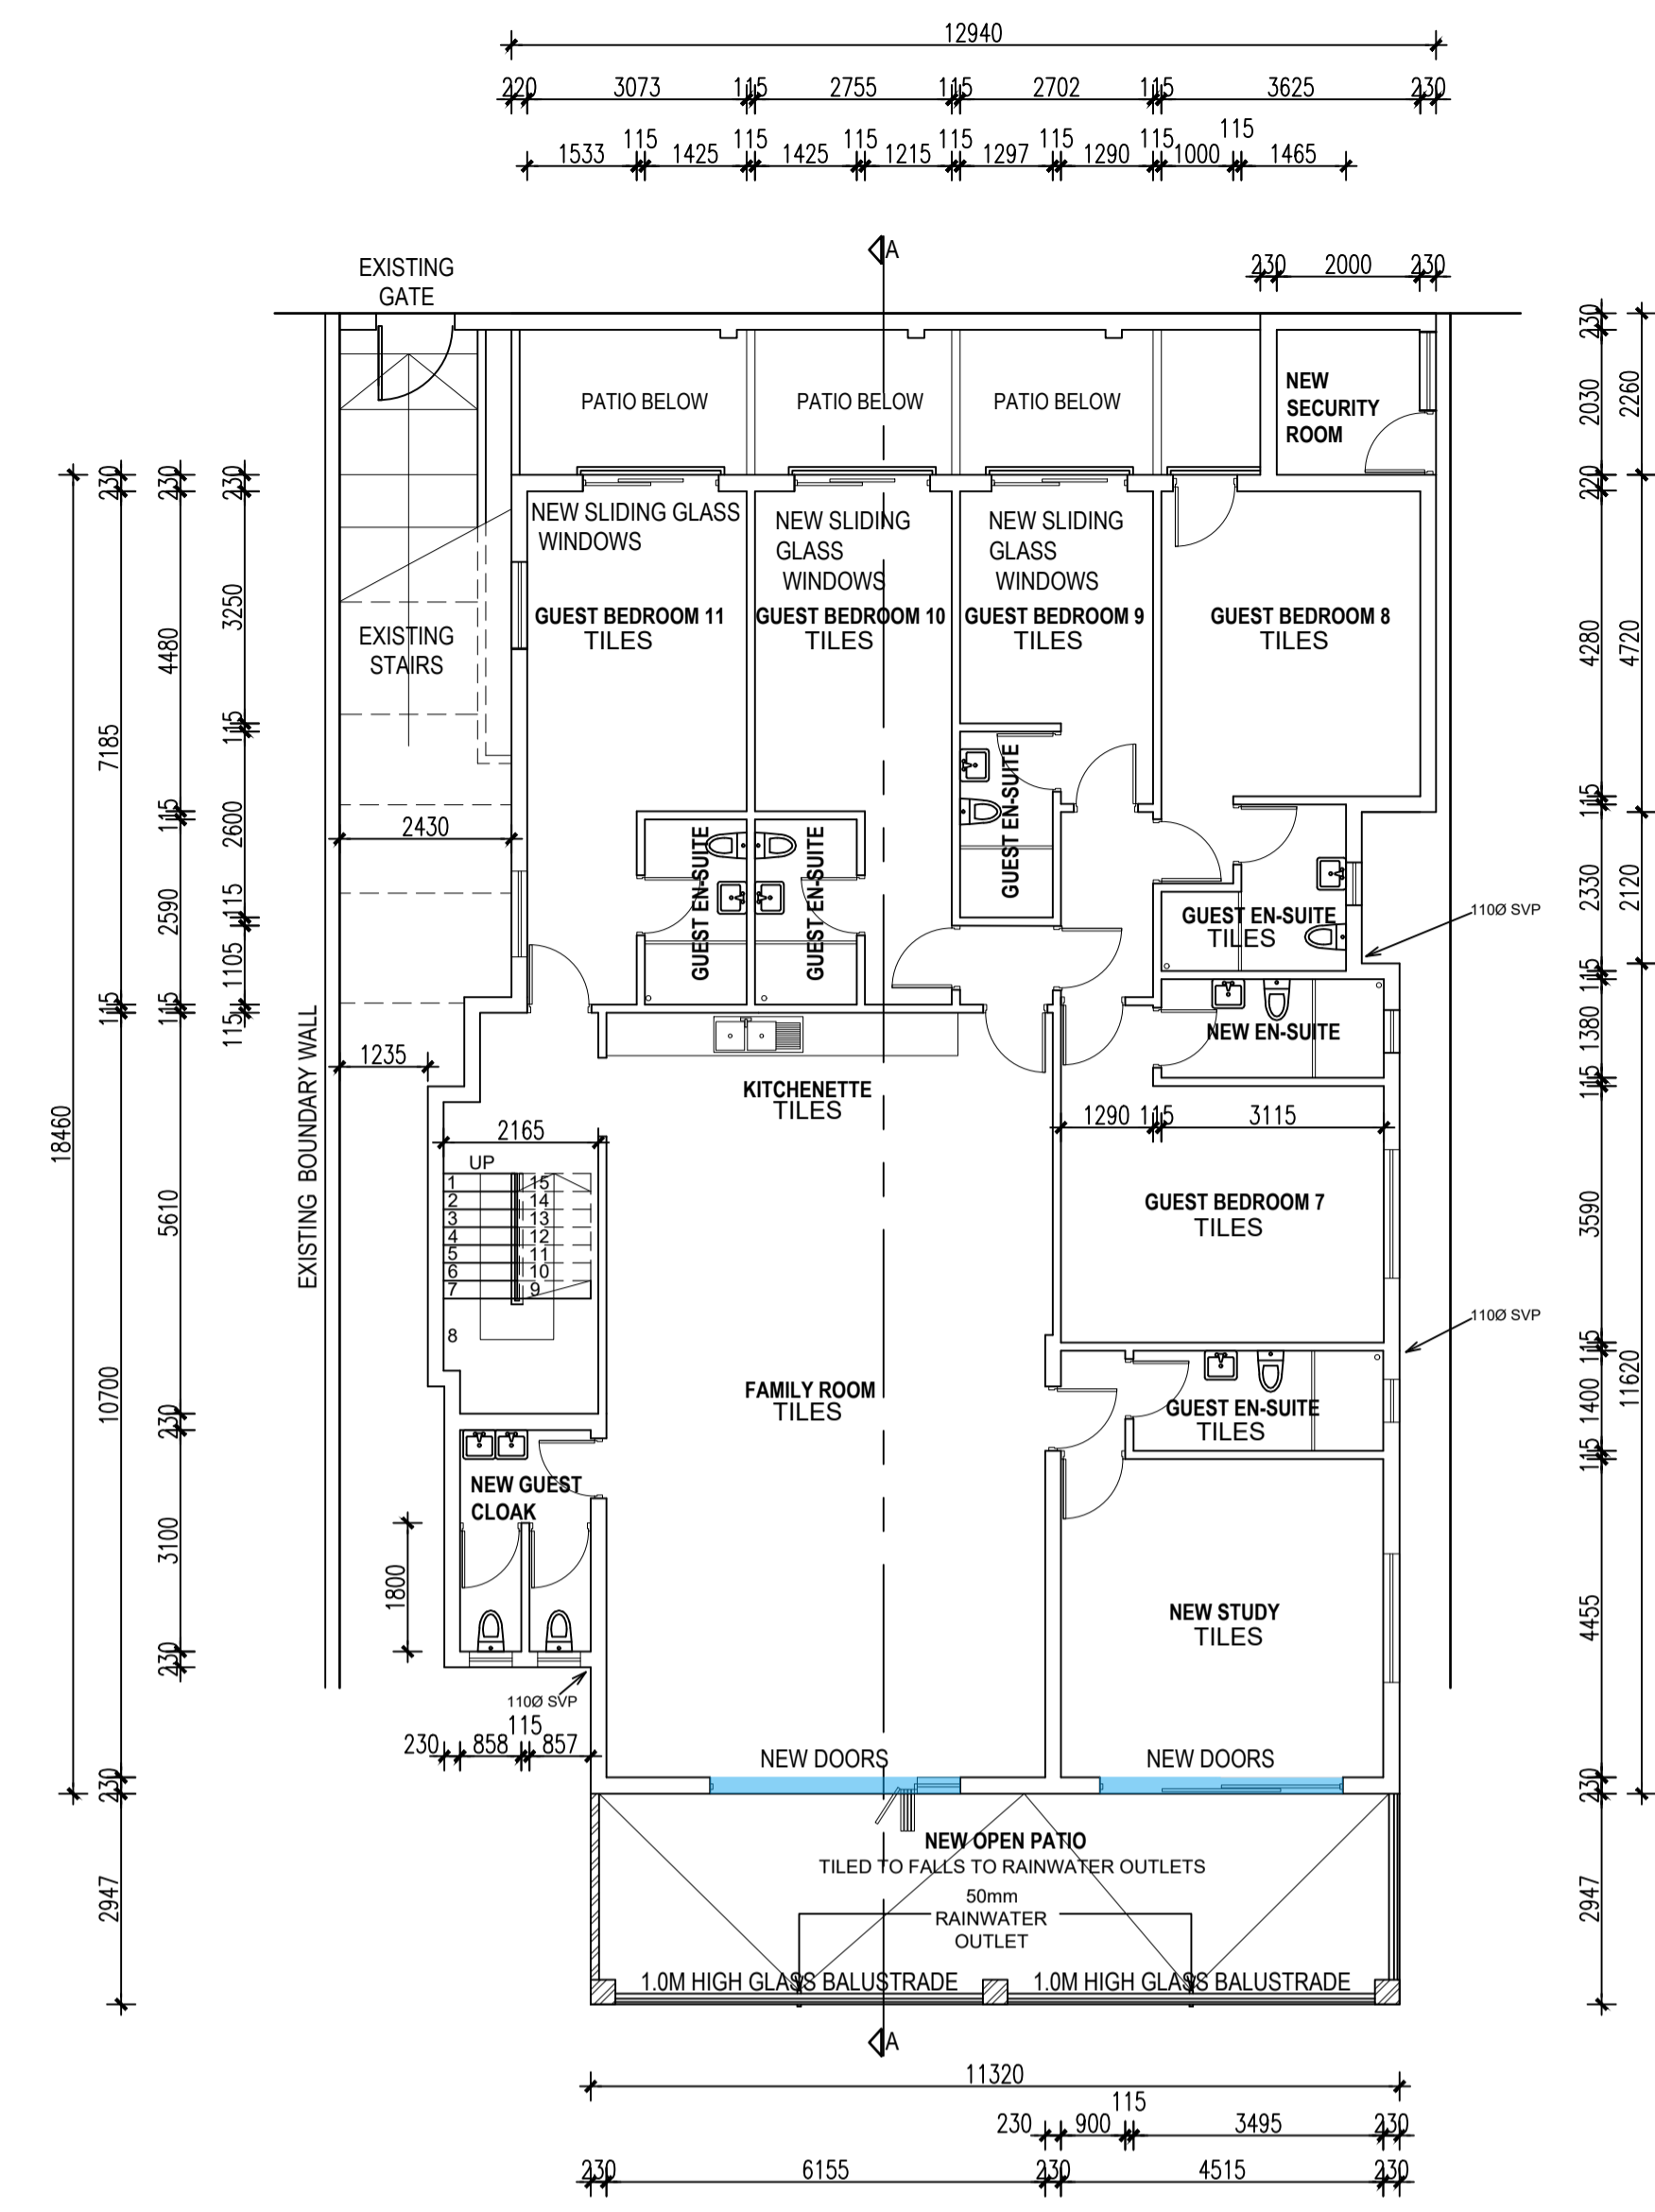


UPPER GROUND FLOOR PLAN

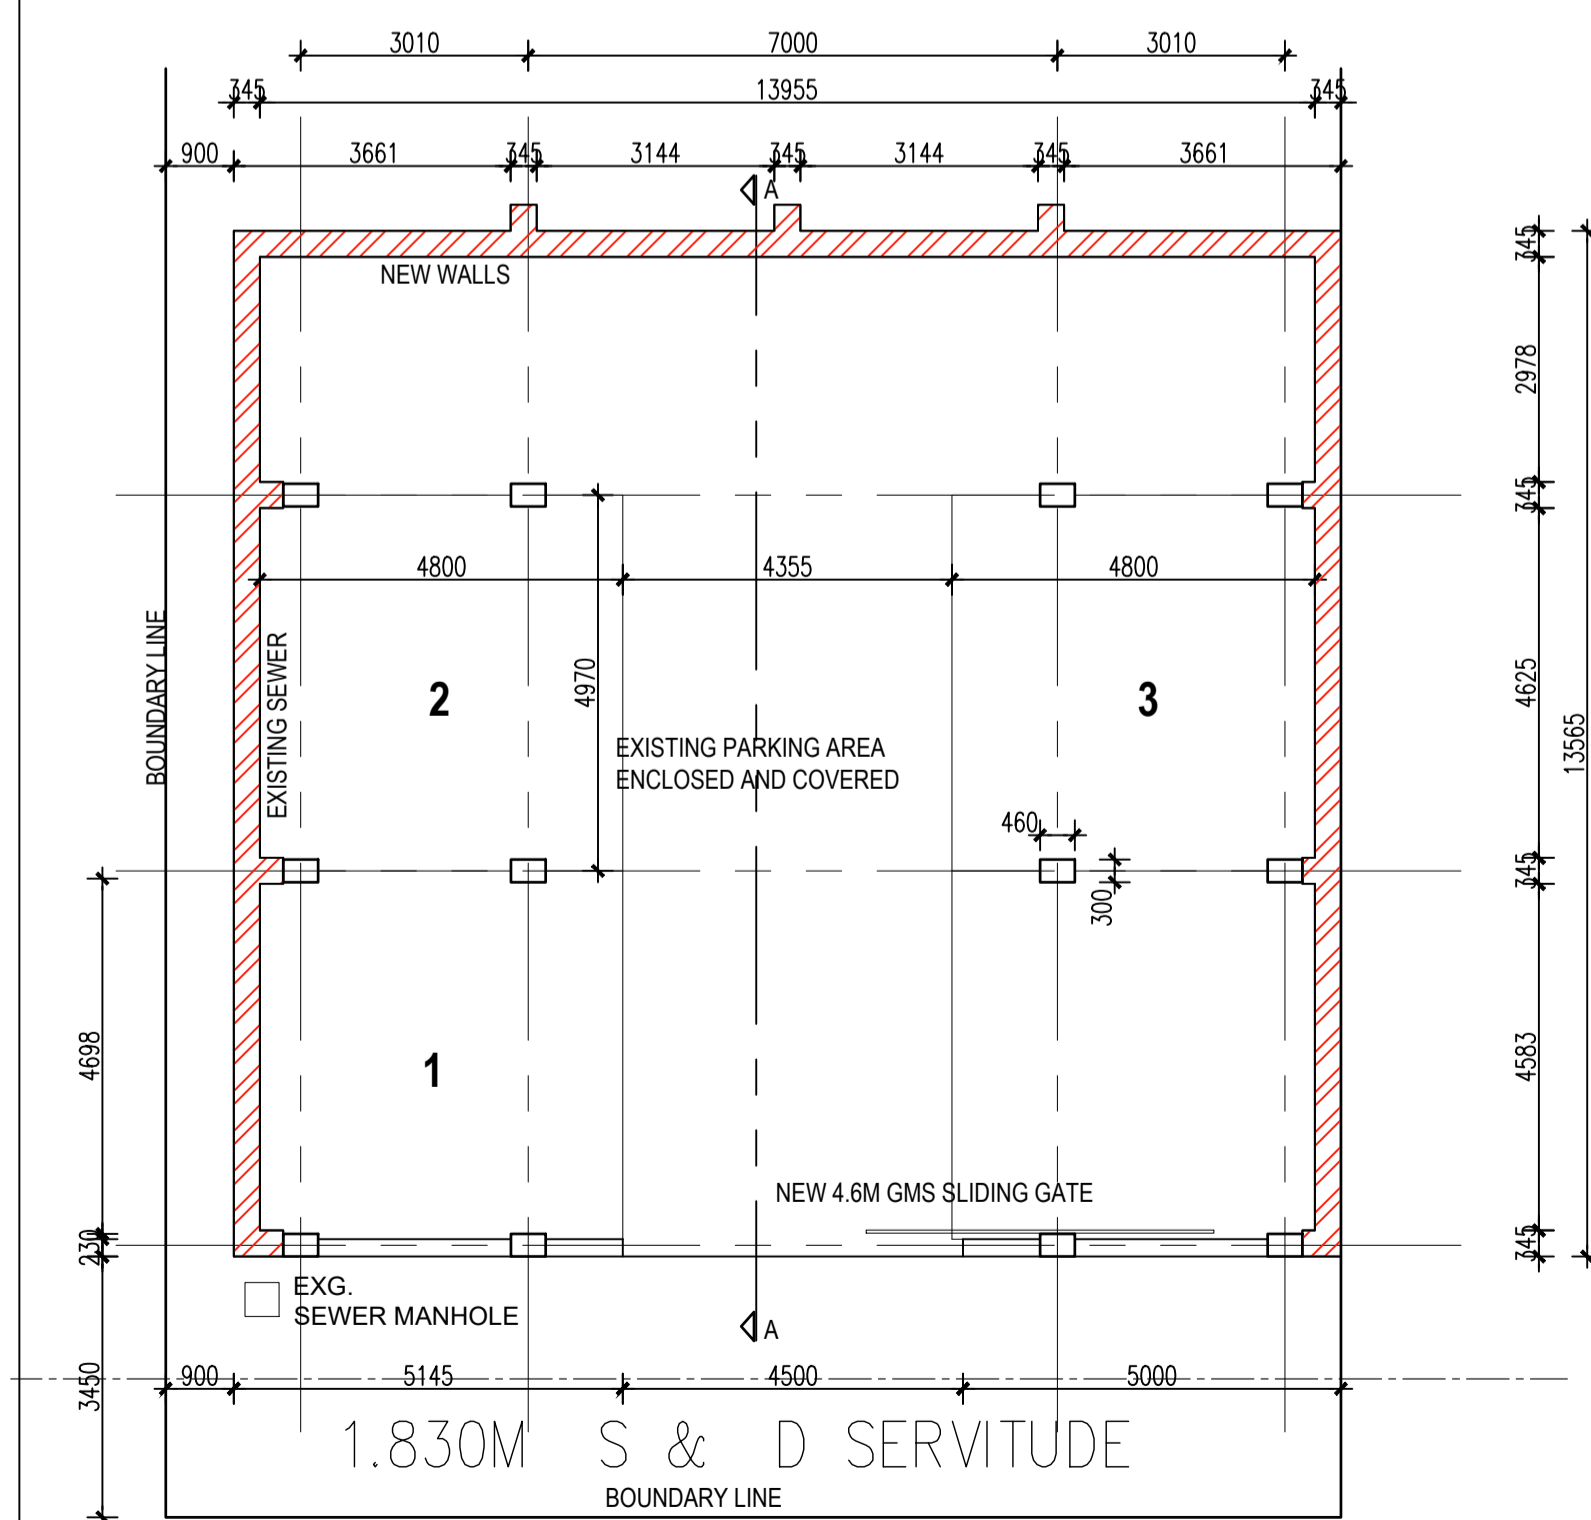

BASEMENT PARKING FLOOR PLAN

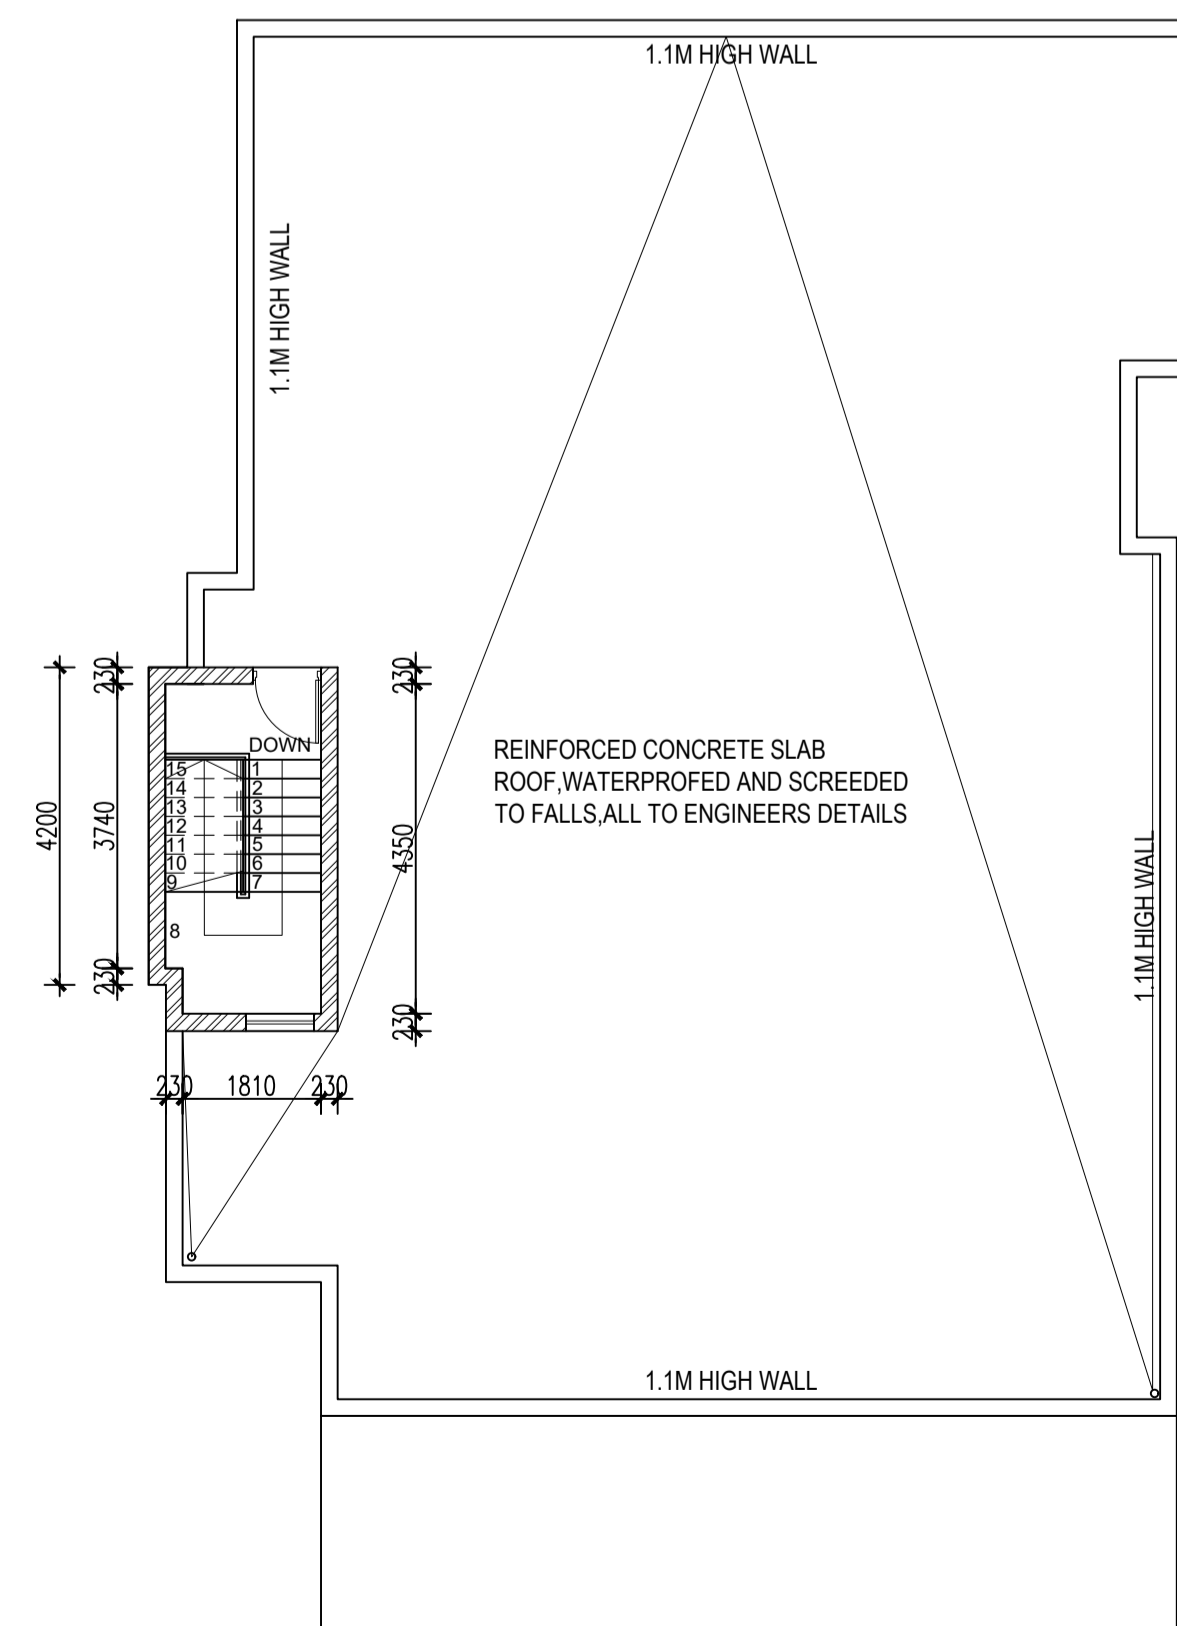

ROOF LAYOUT

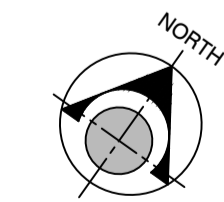

OWNER :  
Oliver Darnell

REVISIONS  

REV	DESCRIPTION	By

ADDITIONS & ALTERATIONS TO  
EXISTING HOUSE AT  
626 STEPHEN DLAMINI ROAD FOR  
MR O DARNELL

SCALE 1:100  
 DATE OCTOBER 2020  
 SHT 1/3  
 drawing no 626 SDR D02

**howell architects**  
 P.O.Box 37605, Overport, 4067  
 Telephone: 031 303 7761  
 Email: howellarchitects@mwebbiz.co.za  
 Reg. No. 5418