




PLAN 1ST FLOOR.

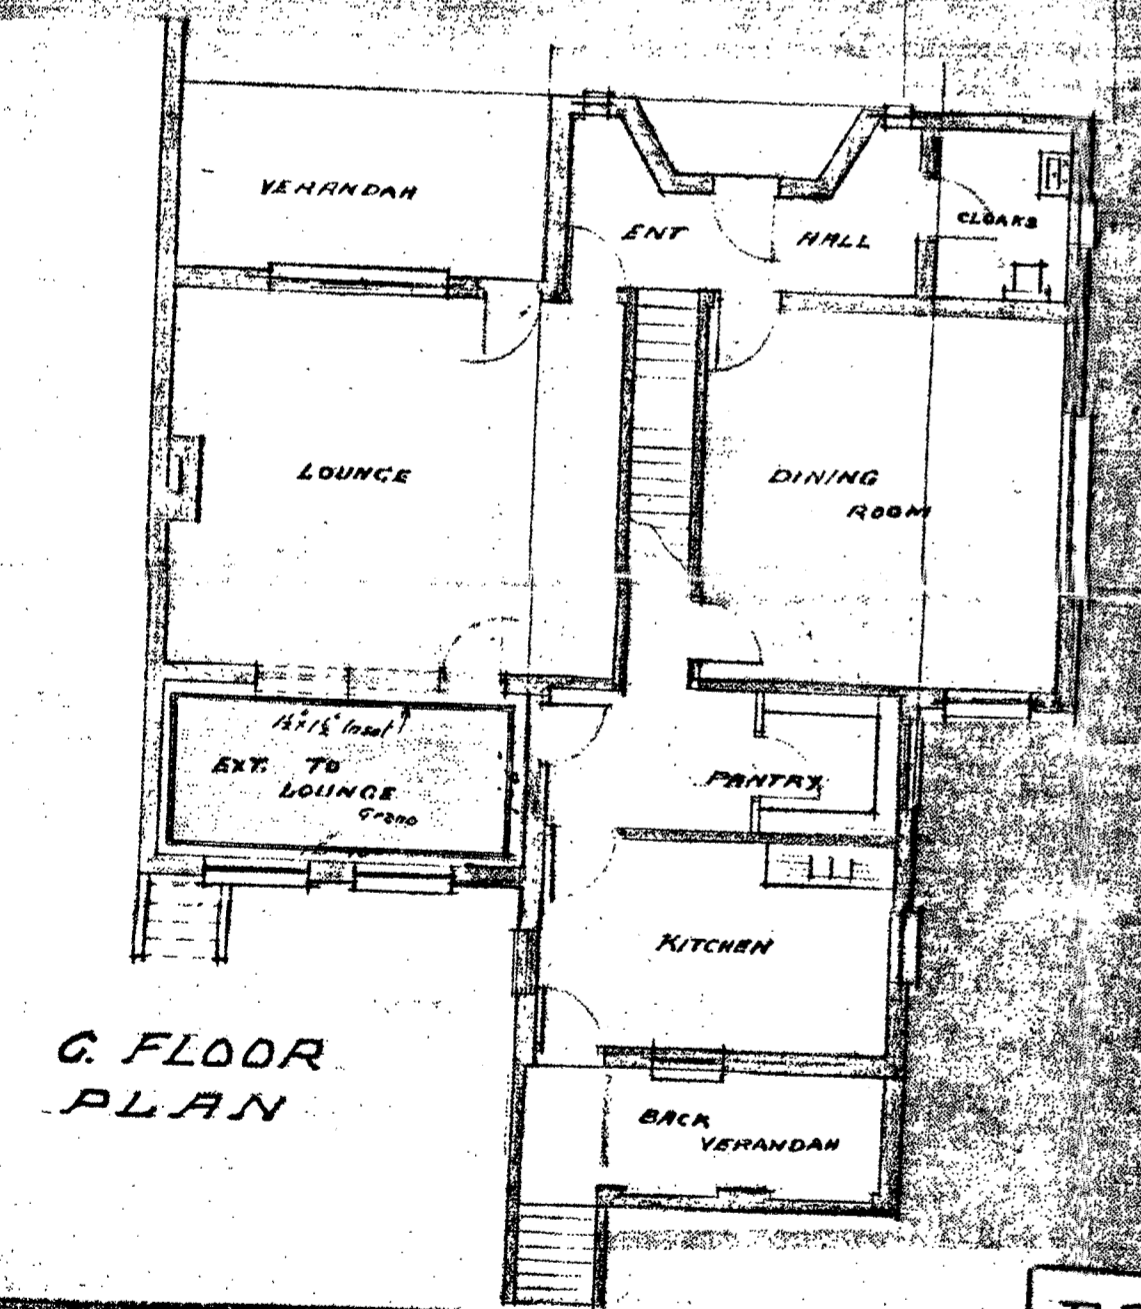

G. FLOOR PLAN

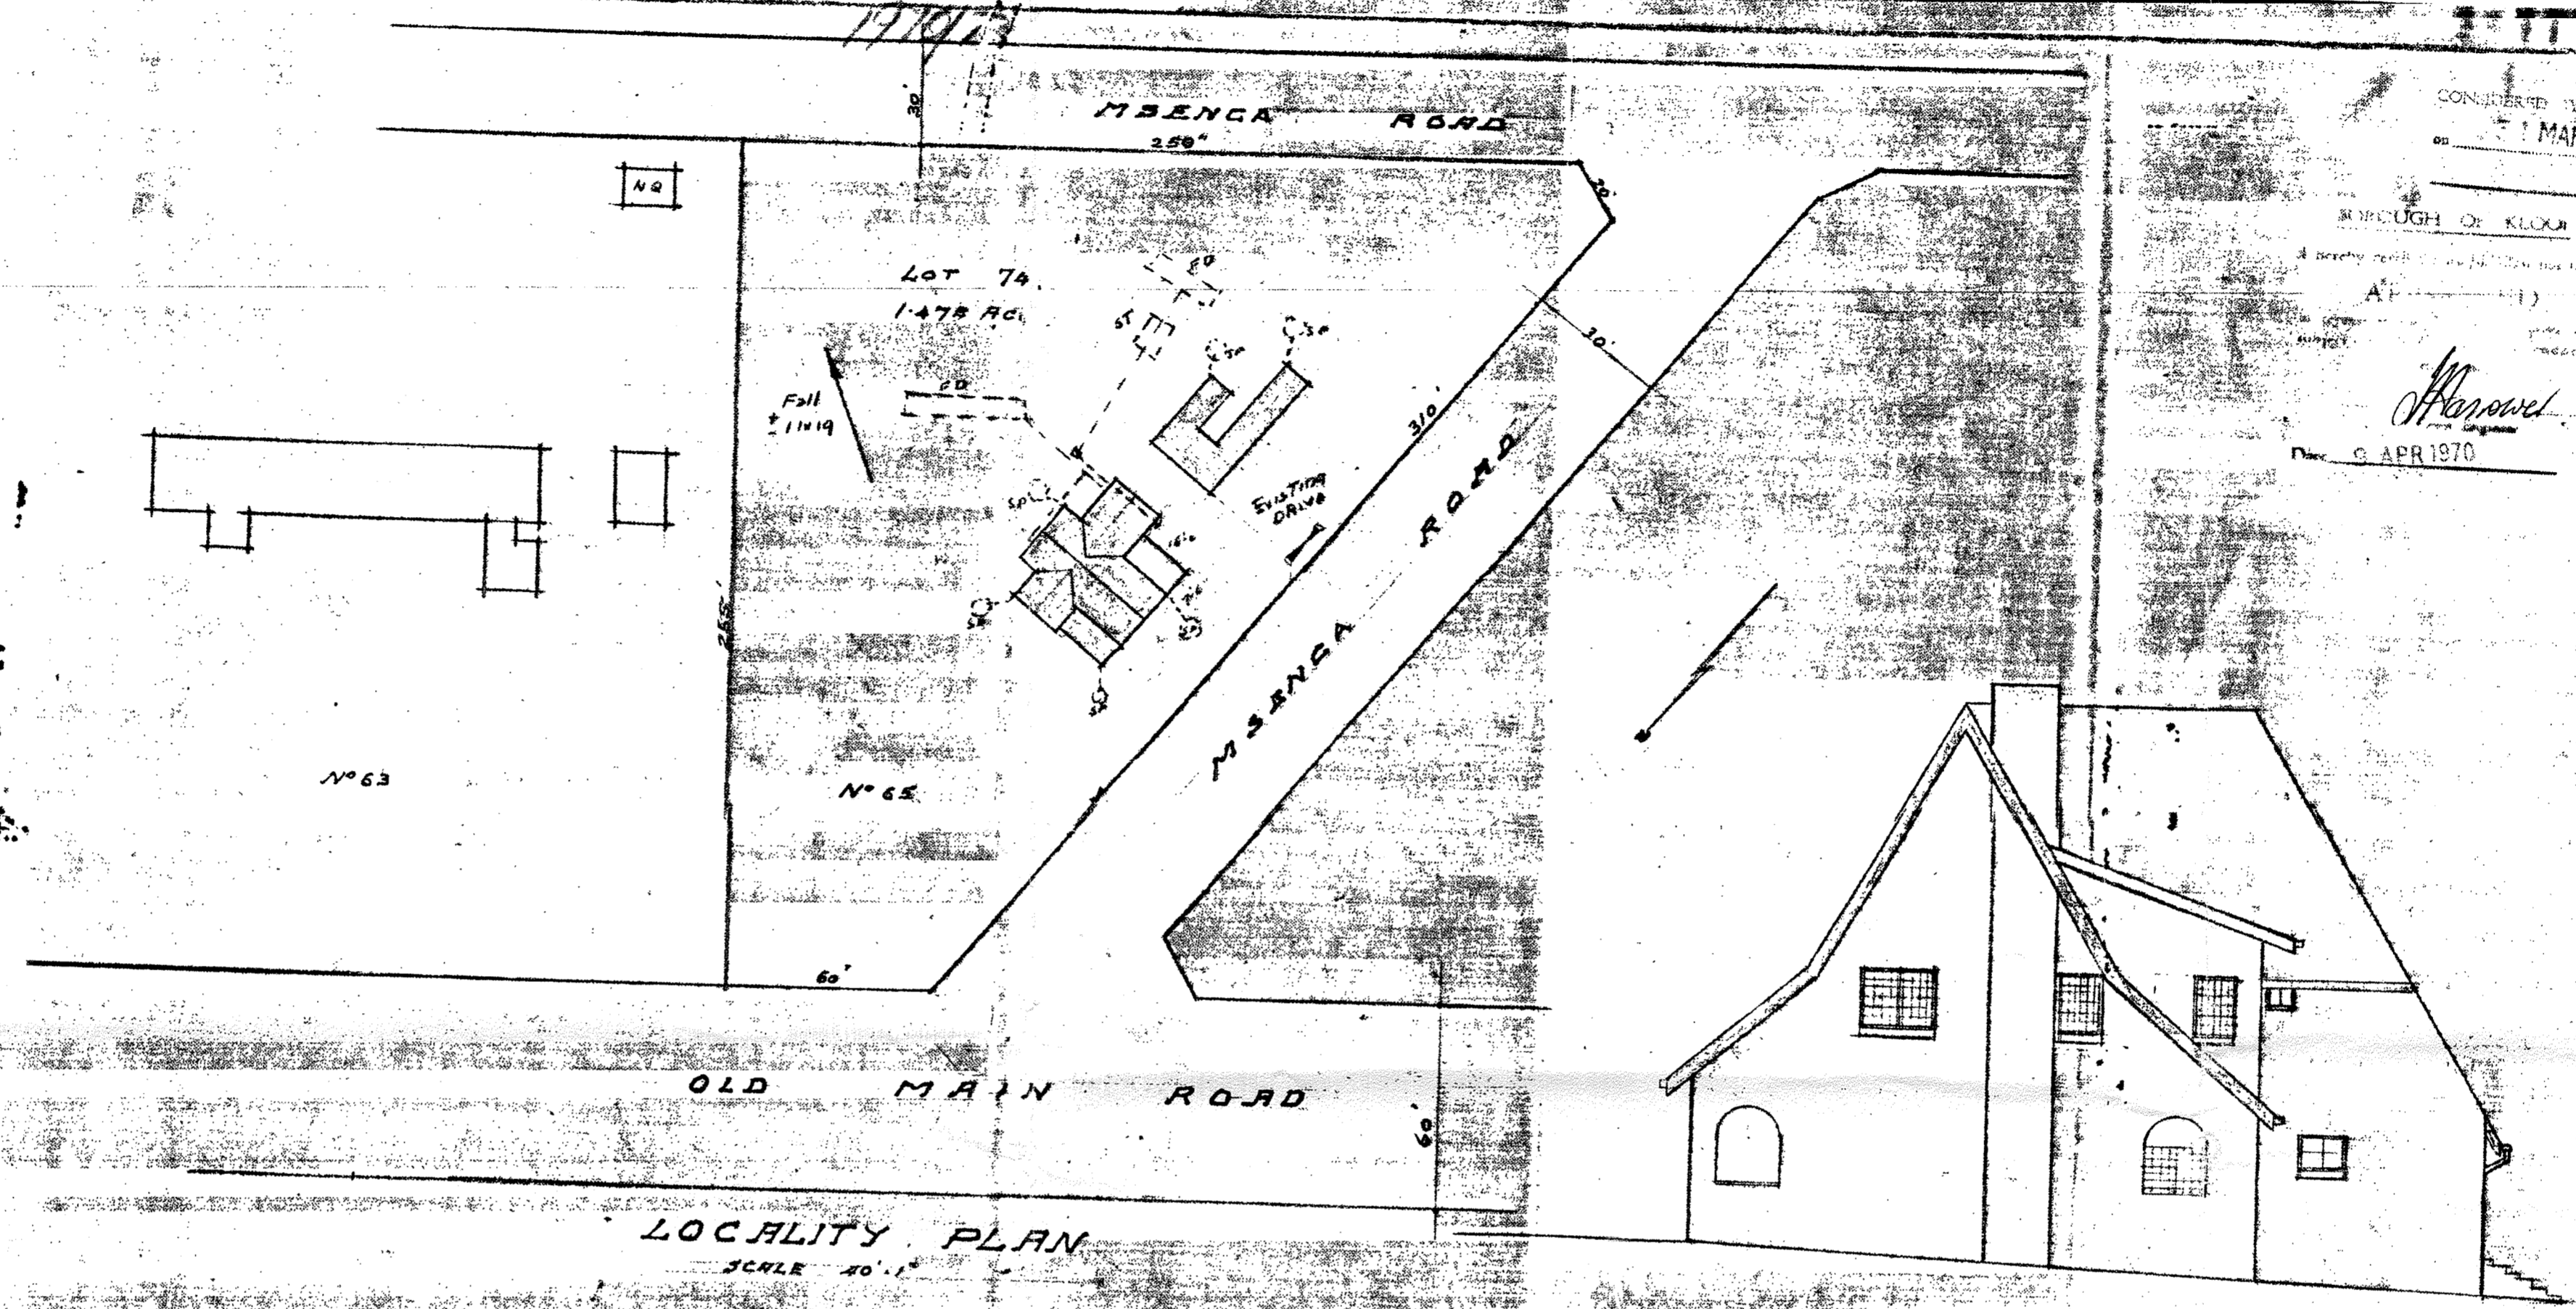


LOCALITY PLAN
SCALE 40:1

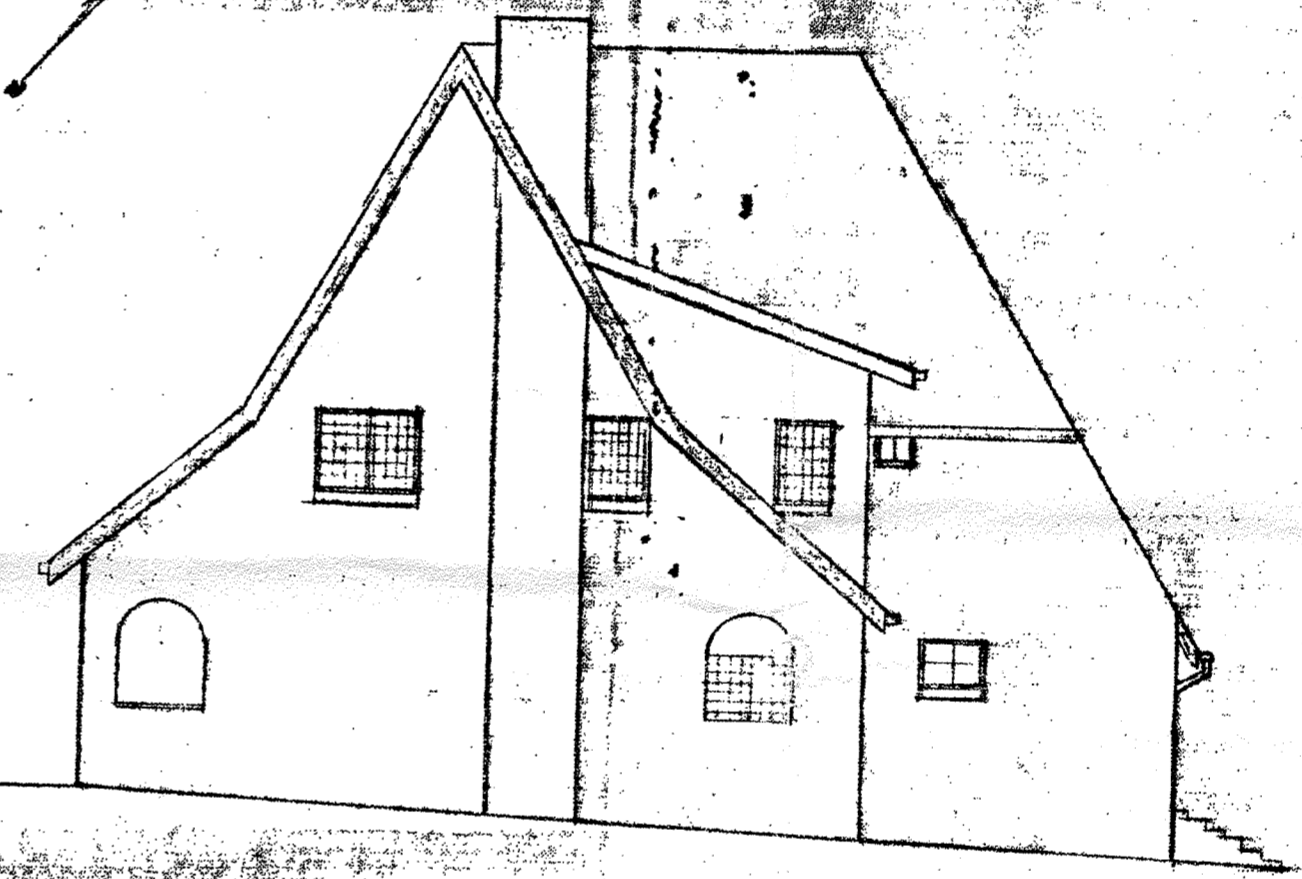

WEST ELEVATION



BACK ELEV.

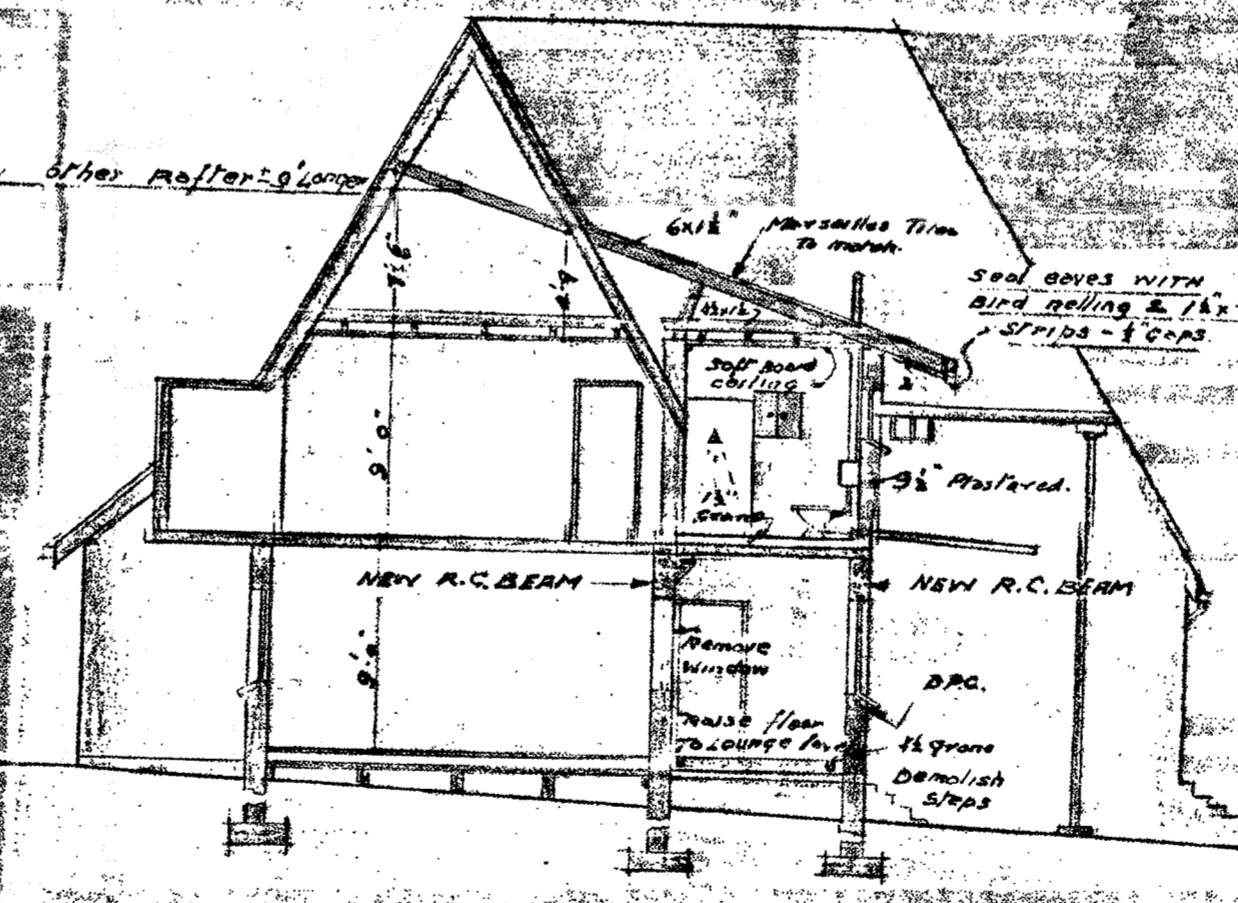

SECT. ELEV. A-A

- Note: All reinforced concrete to be designed by Reinforced Conc. Engineers only re: Beams & Slab
- The floor in shower cubicle & W.C. to be raised 6" above Bath room floor level
 - Roof underlay - 6mm black plastic roof underlay is to be placed under the existing ridge roof tiles in the new gutters
 - All new work is to match the existing work, fit design & position (windows height above floor etc)
 - All new furnishings to be selected by owner
 - All new paintwork all first have a prime coat
 - Waste water from W.C., Bath & Shower will discharge into new French Drain. The position decided by owner
 - New structural fillings to be selected by owner
 - Light & plug positions to be selected by owner
 - All measurements must be taken on site & NOT scaled from plan.

CONSULTED BY P.C. & G.
1 MAR 1970
MUNICIPALITY OF KLOOF
APPROVED
Date: 6 APR 1970

PROPOSED ADDITIONS TO RESIDENCE ON SUB 7A OF Mrs. M. ALLESON OF 65 OLD MAIN ROAD KLOOF

DRAWN BY WESTVILLE DRAWING OFFICE

WORKING DRAWING
DATE 12. MAR. 70 SCALE 1/8"=1'-0"