



PROPOSED COTTAGE

FOR
THE ESTATE OF M^{rs} N MEYEROWITZ

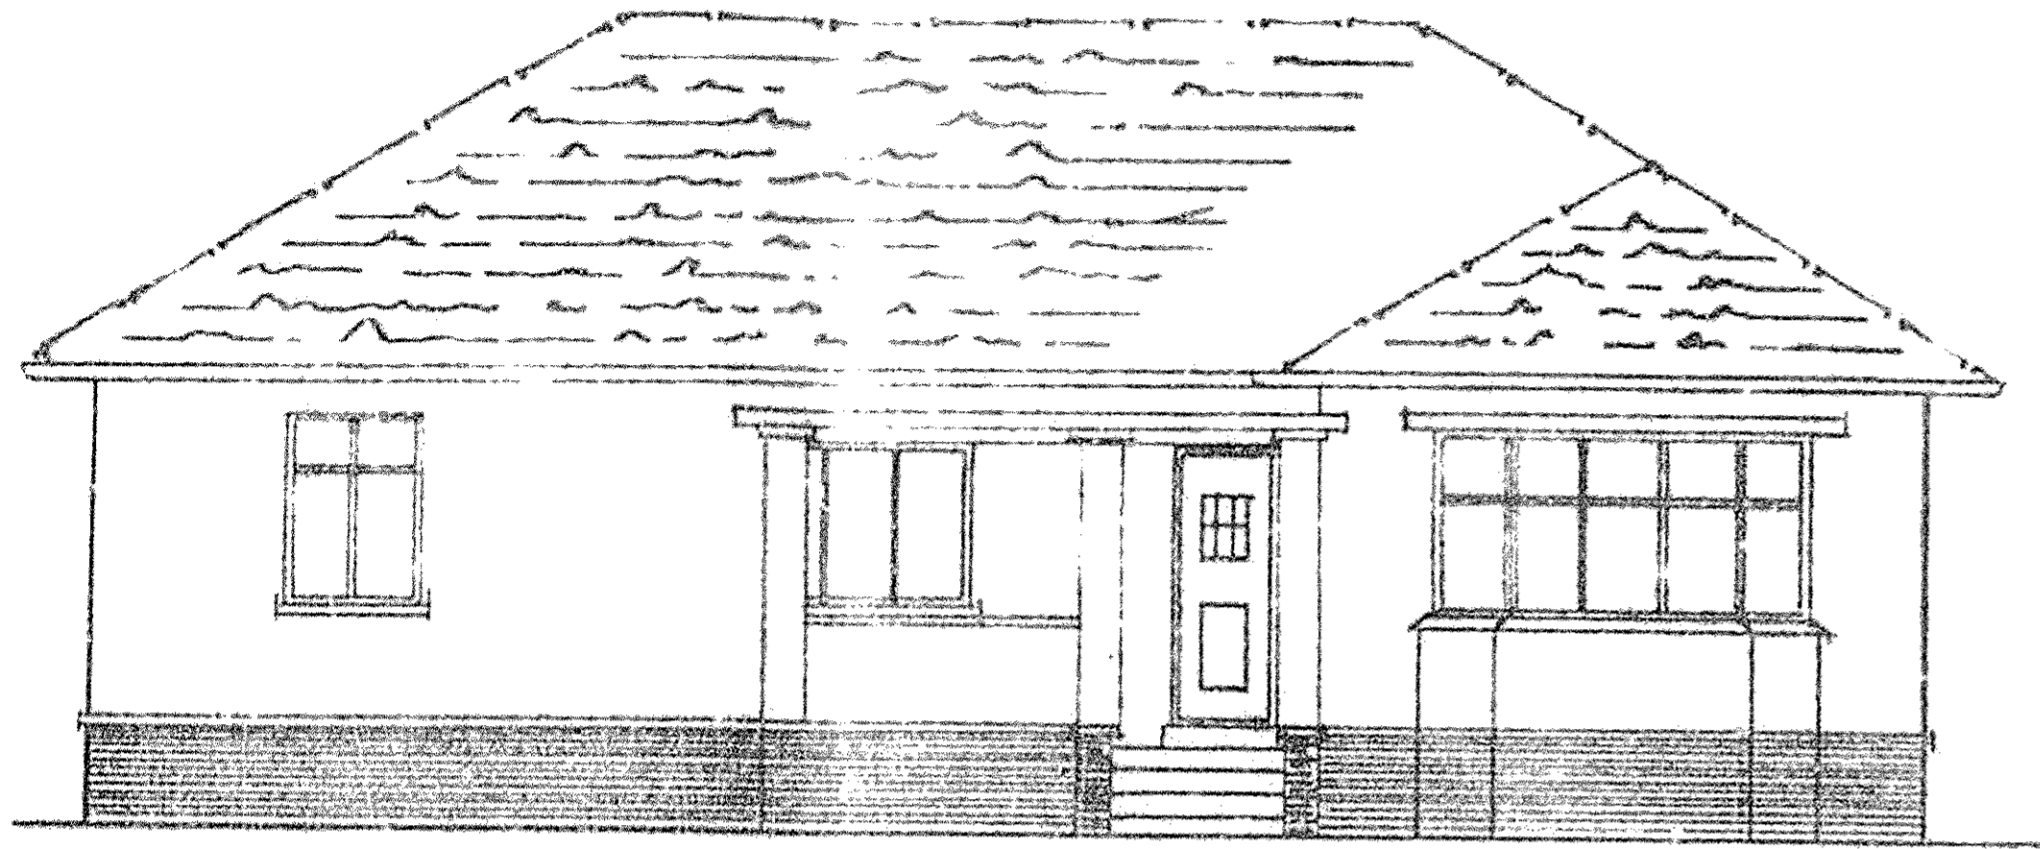

FRONT ELEVATION

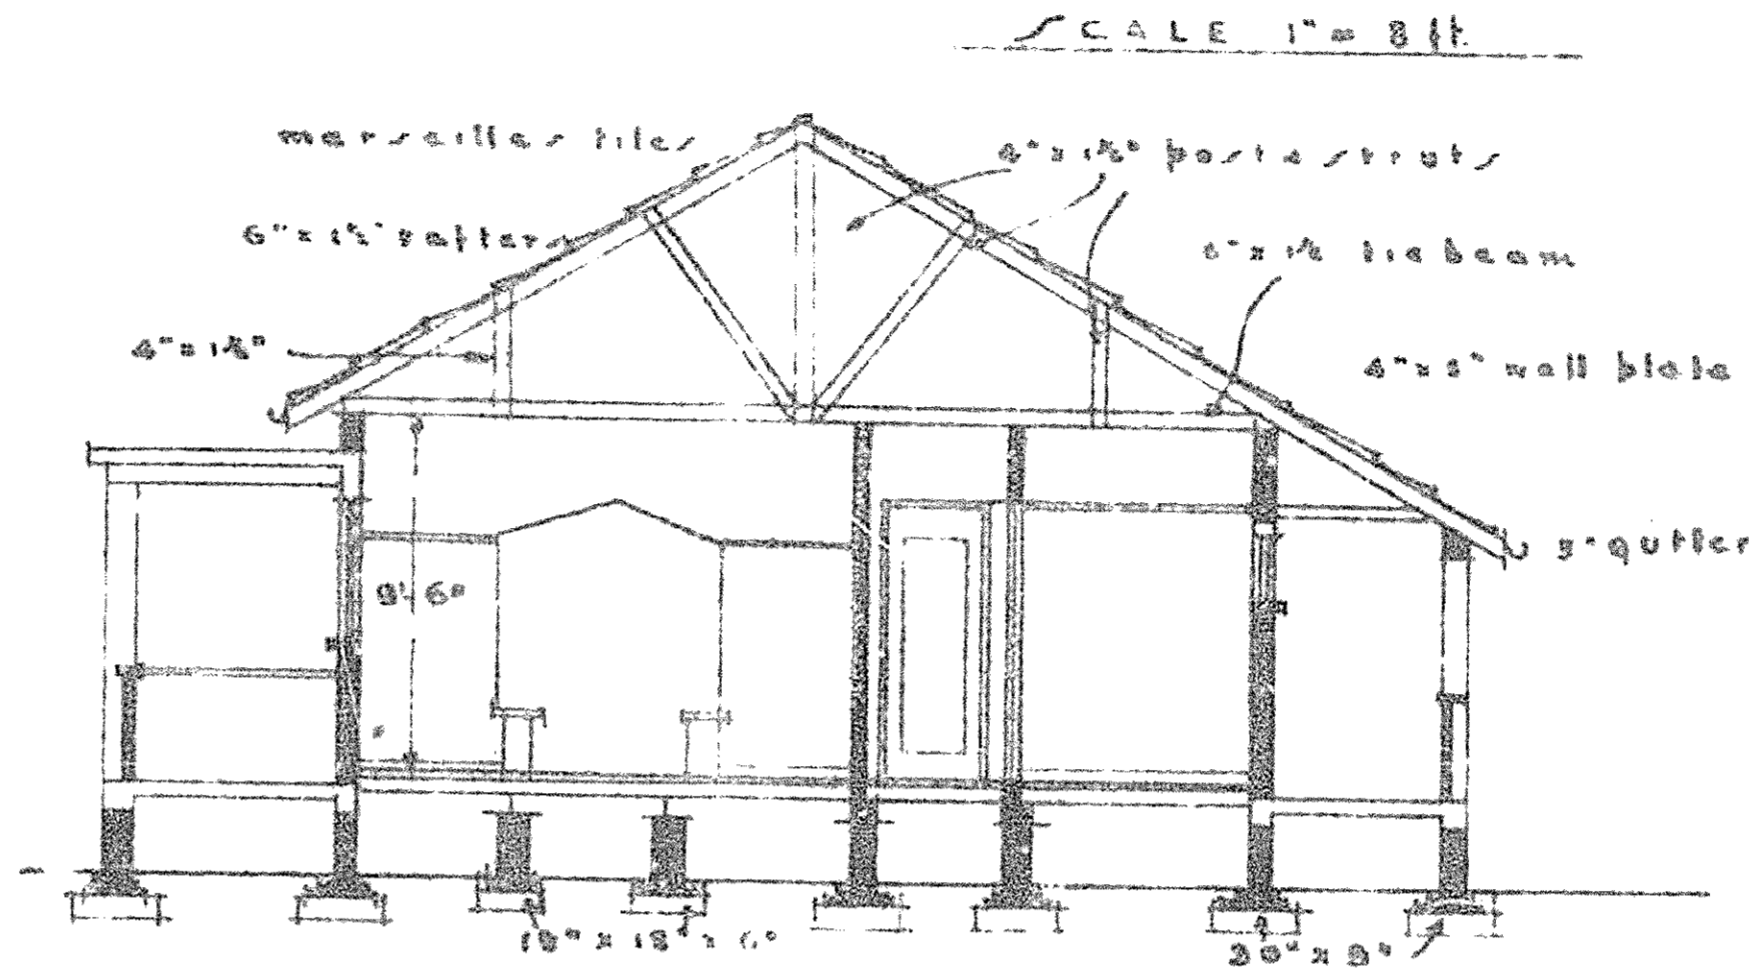


SECTION AA


Scale 1" = 8 ft.

DATE 15/8/47


N.B. Attention is drawn to Section 31 (3) of the Building By-laws, which require that all structures erected in close proximity thereto, to conform to the "final level" of such street.

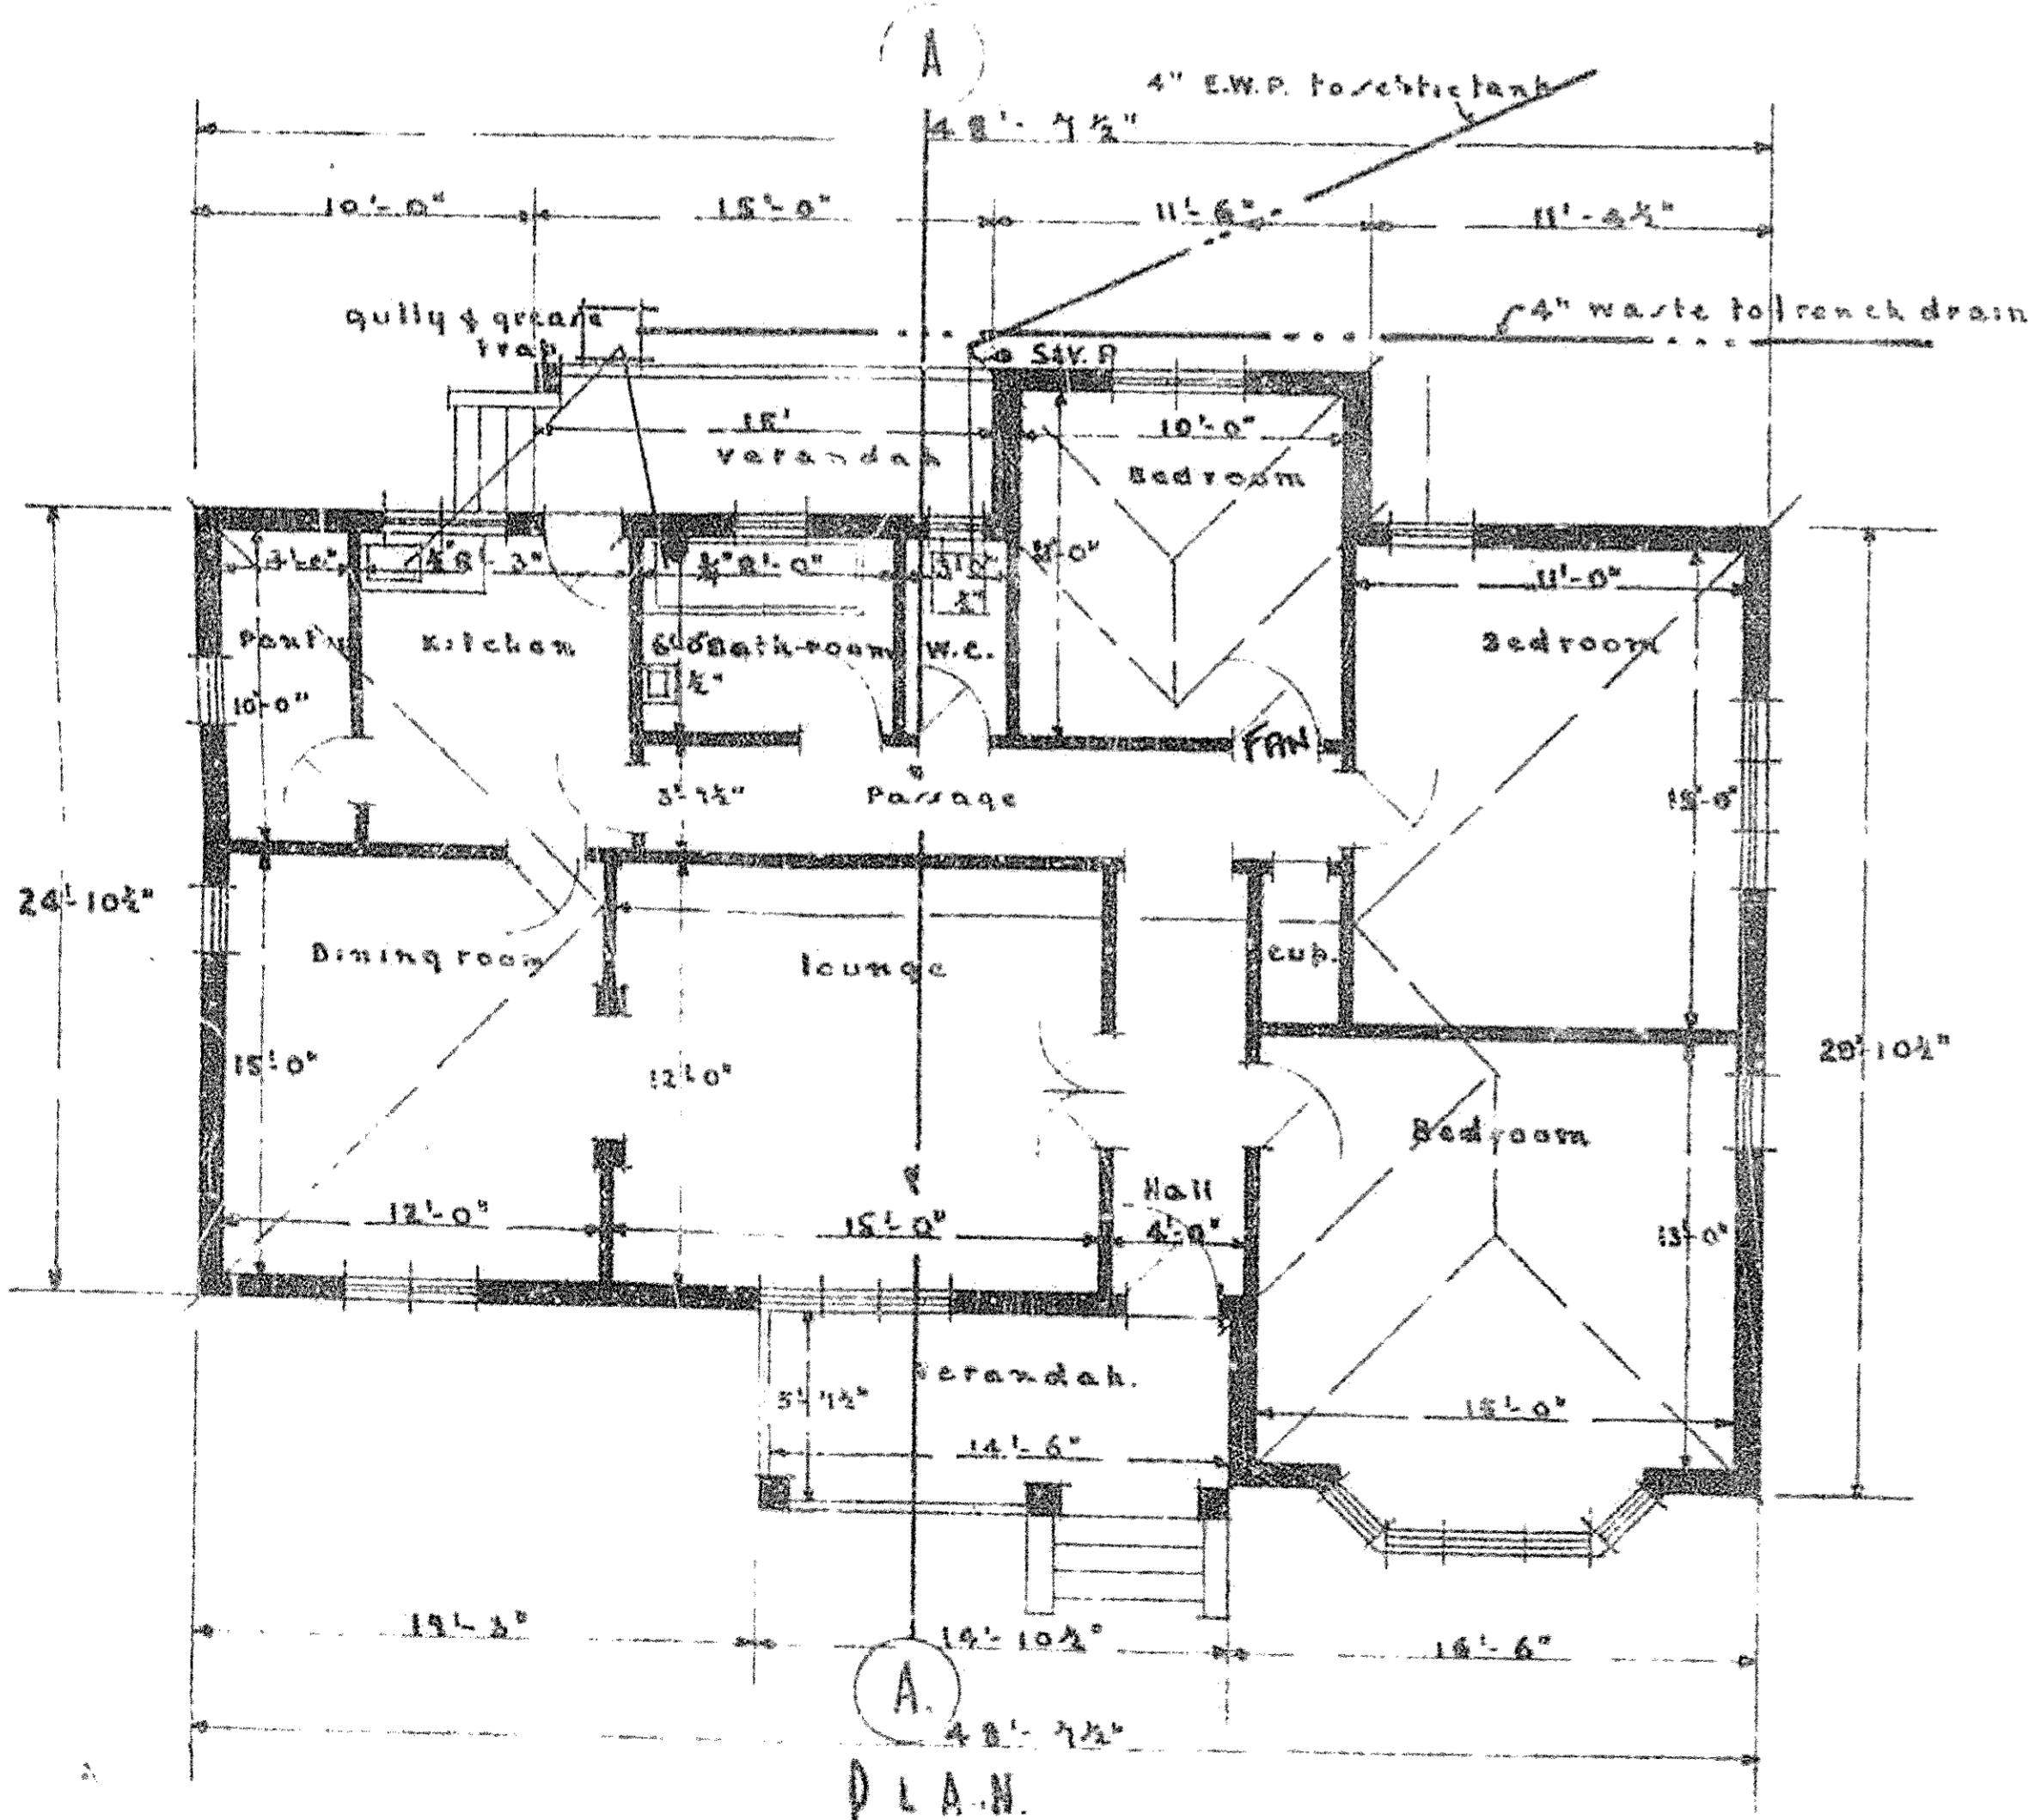


PLAN

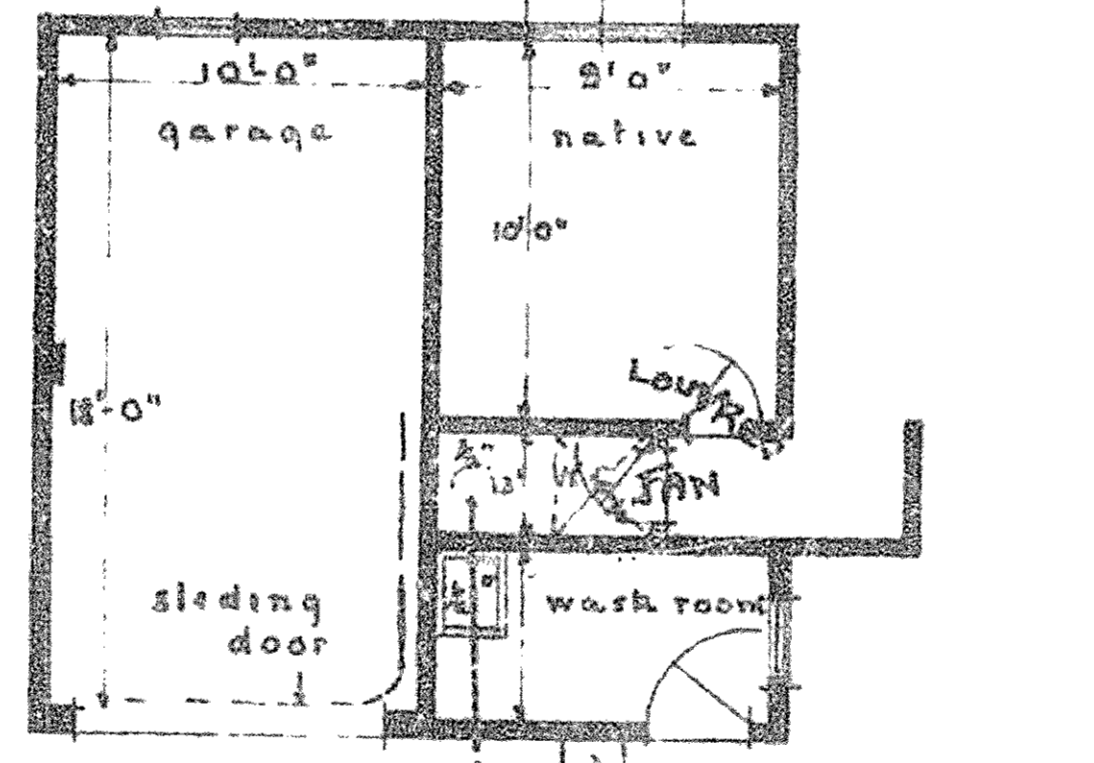

PLAN OF OUTBUILDING

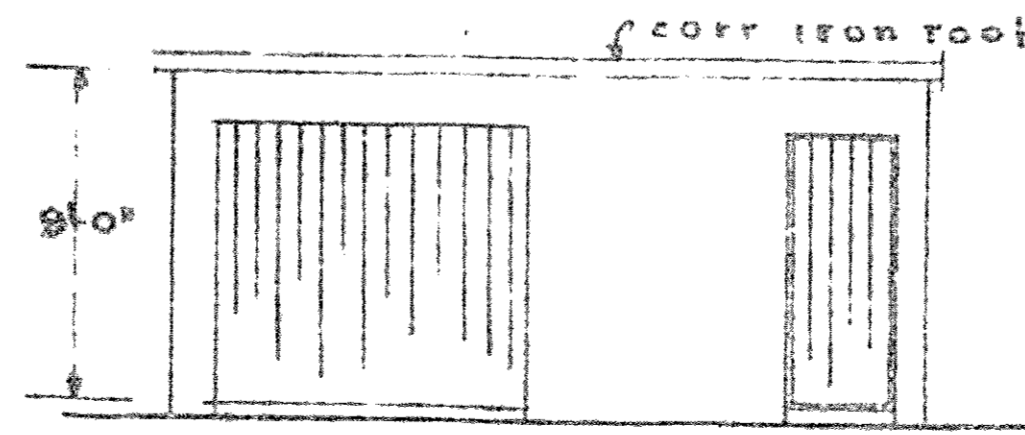

ELEVATION

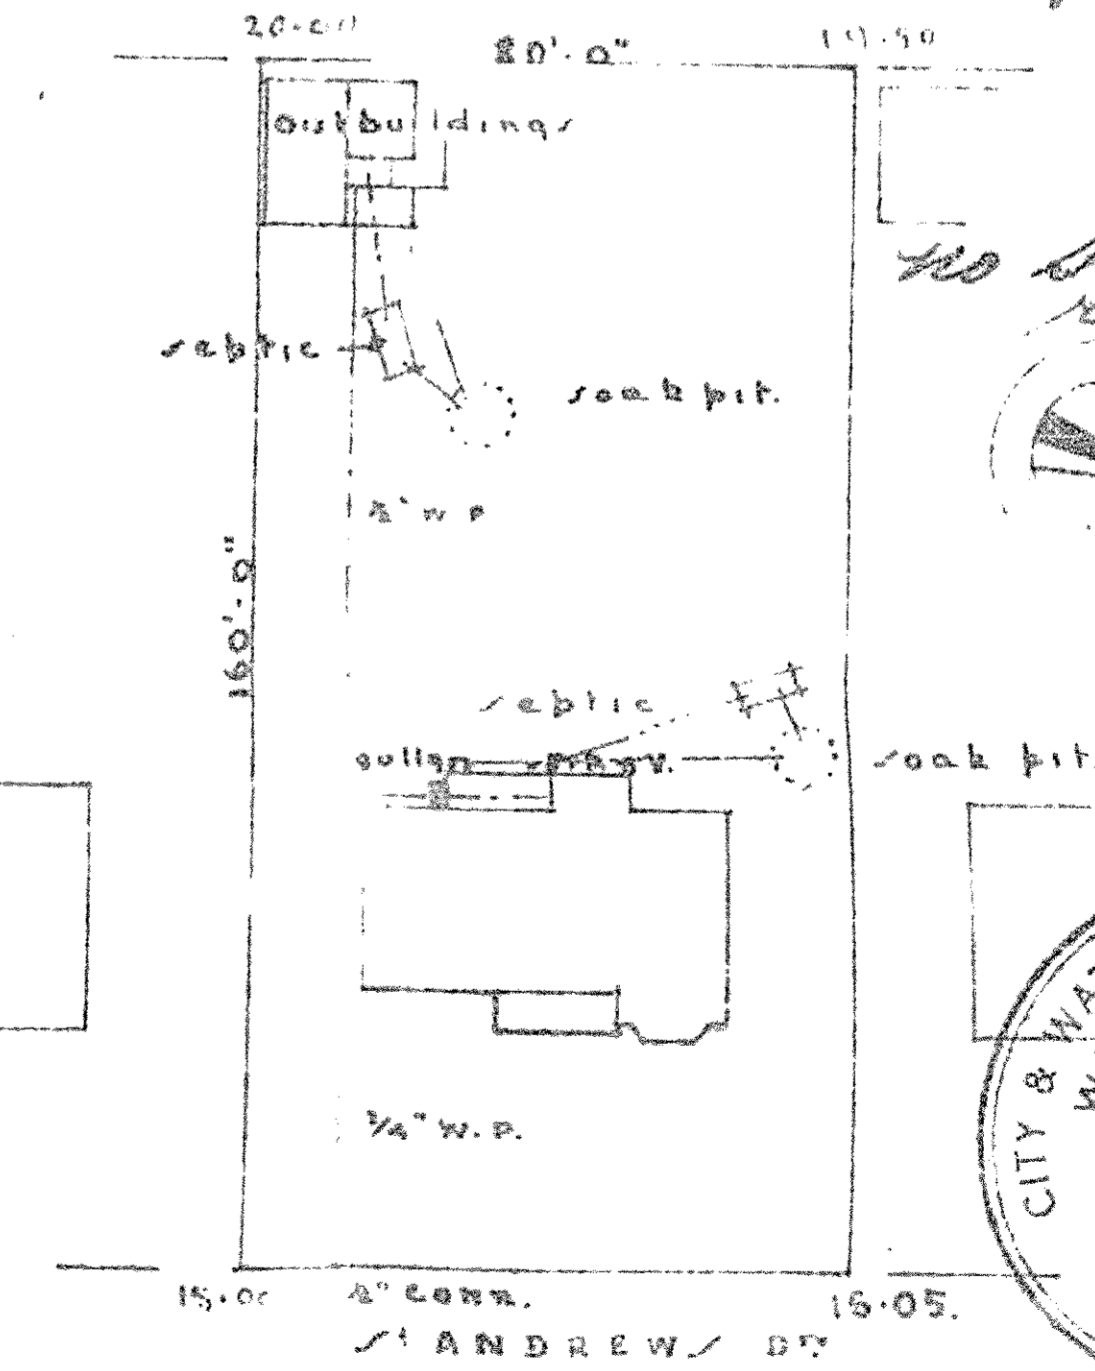

BLOCK PLAN

Scale 1" = 40 feet.
LOT 2051 of LOT 14 No. 1547.

SEWERAGE DEPT.

4th floor
14/8/47

PLUMBER TO REFER
PLUMBER TO REFER

DURBAN

Drawn by [Signature]

CITY & WATER ENGINEER'S DEPT.

14 AUG 1947

[Signature]

DURBAN

REF No 510