

SWIMMING POOL NOTES:

-POOL TO COMPLY WITH SANS 10400-D.4.4 – PUBLIC SAFETY
IE. TO BE CONTAINED WITHIN A MINIMUM 1,2m HIGH FENCE WITH SELF-CLOSING, SELF-LOCKING GATE, WITH MAX. OPENINGS OF 100mm.

- NO GUNITING UNTIL APPROVED BY ENGINEER.

- EARTH LEAKAGE PROTECTION TO BE FITTED TO ALL ELECTRICAL SUPPLY.


-PRECAUTIONS TO BE TAKEN AGAINST:

- a) flooding, seepage and rainwater in sunken pump chamber
- b) condensate

-PUMP CHAMBER TO BE ADEQUATELY DRAINED.

- DISPOSAL OF POOL WATER VIA BP TANK TO EXIST. SEWER.


-SURPLAS SOIL TO BE SPREAD ON SITE

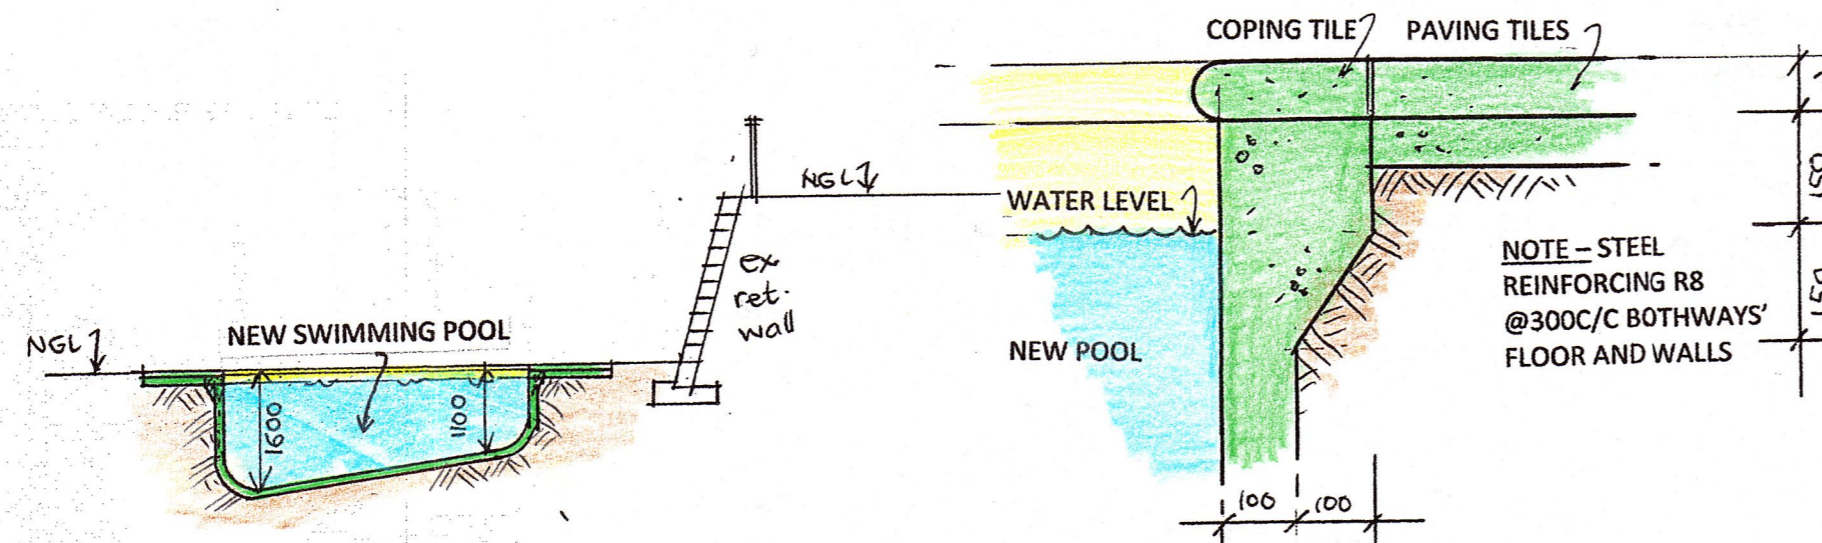


SECTION A-A

SWIMMING POOL BEAM SURROUND
DETAIL 1 : 10

NOTE:
ALL WORK TO ENGINEER'S DETAIL.

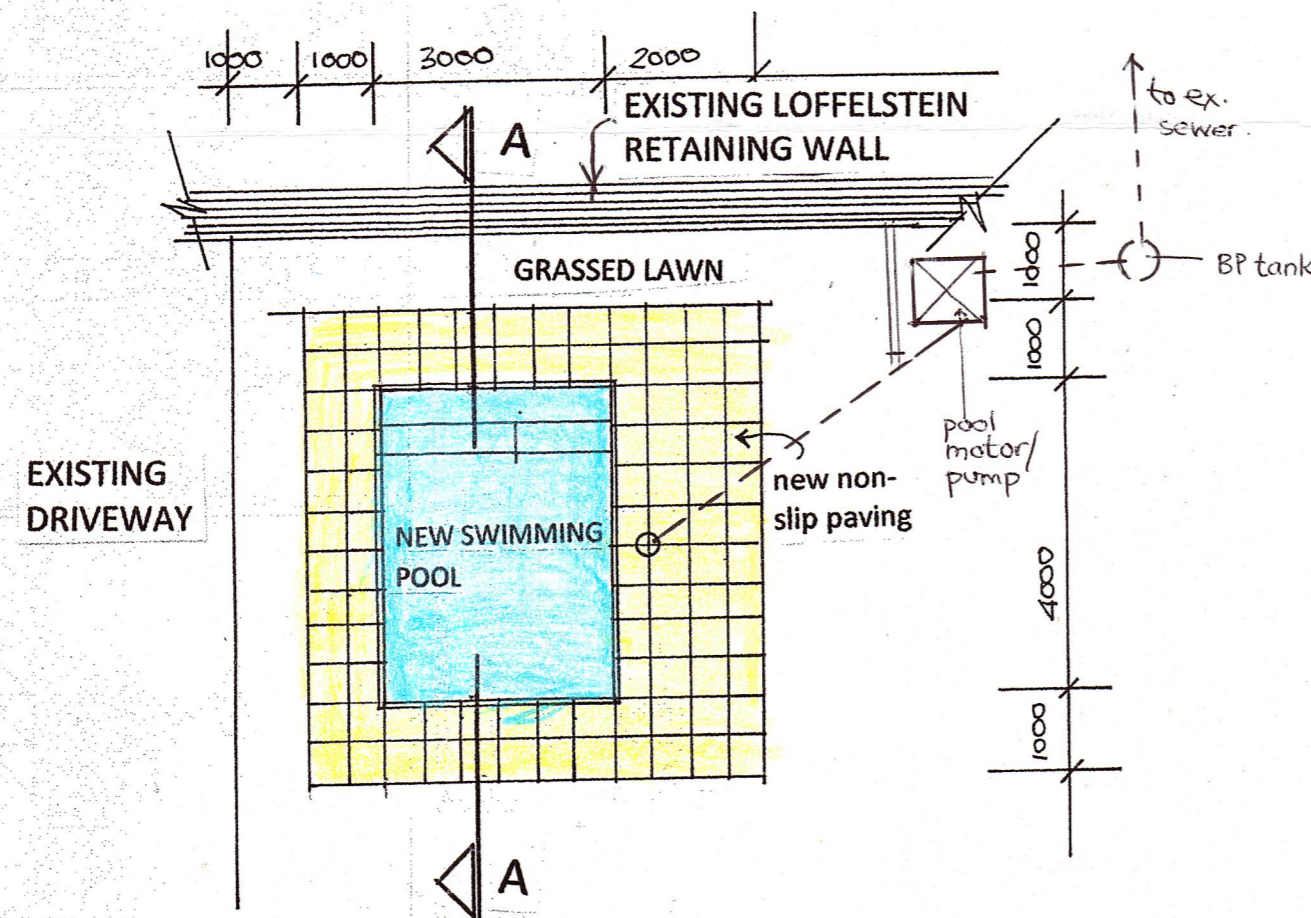

PLAN 1 : 100
NEW SWIMMING POOL

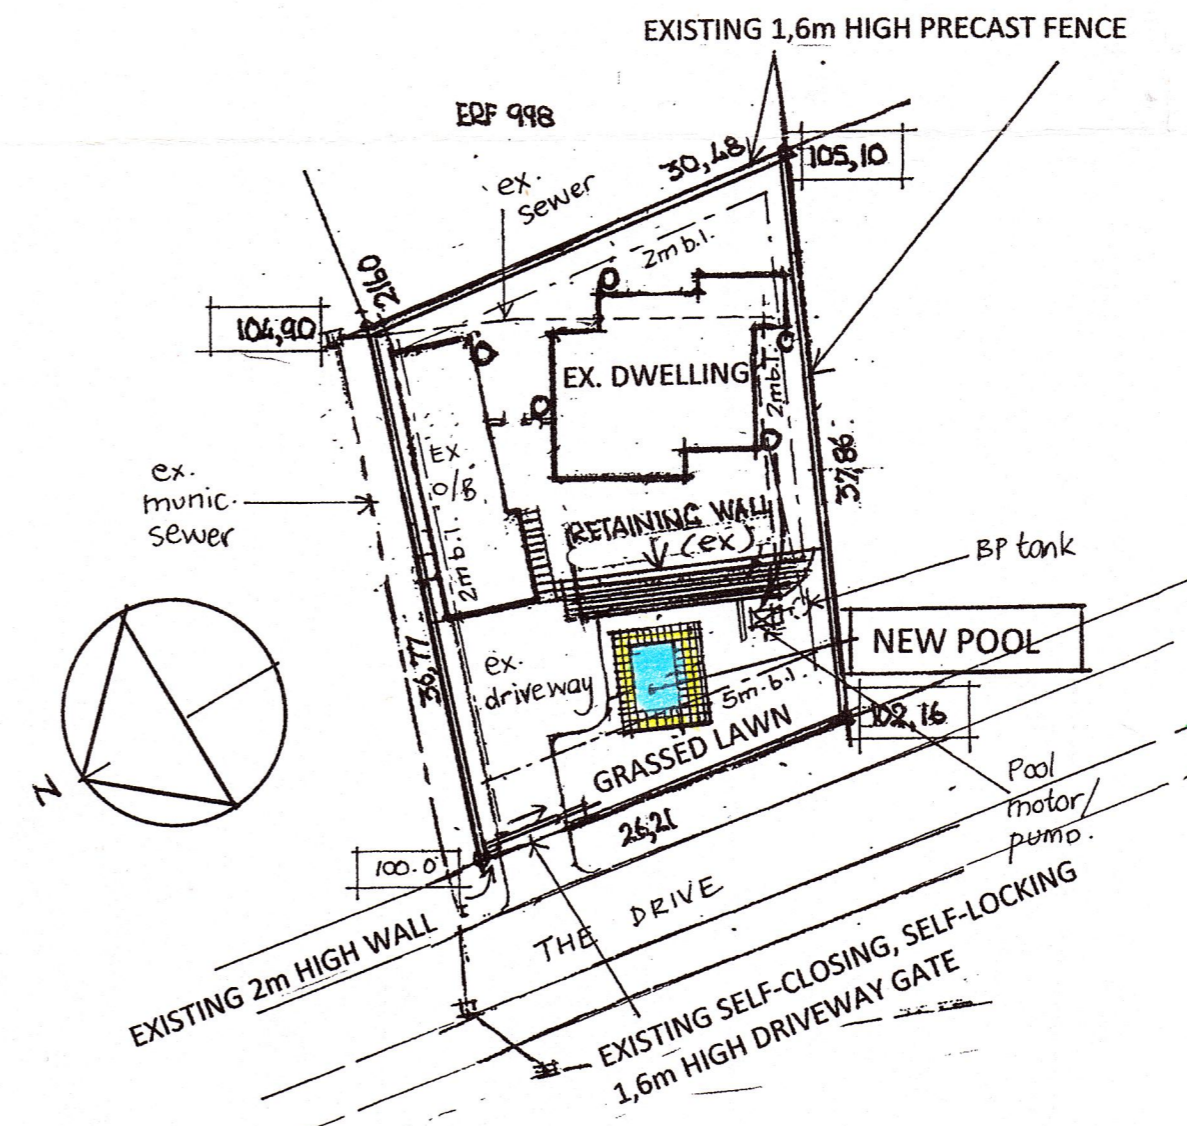

SITE PLAN 1 : 500

SCHEDULE OF AREAS:

SITE AREA = 1012m²

NEW AREA = NIL

DRAWING NO. 040 07 2021

PROPOSED NEW SWIMMING POOL
FOR Mr R. & Mrs. S. Hancock
6 THE DRIVE
Portion 15 of lot 946 DURBAN NORTH

| | |
|----------|-----------------------|
| DRAWN BY | M. VAN BREEMEN |
| DATE | JULY 2021 |
| SCALES | 1 : 100 1 : 500 |
| SIGNED | <i>M. van Breemen</i> |

| | |
|-------------------|--------------------|
| OWNER'S SIGNATURE | <i>[Signature]</i> |
| OWNER'S PHONE NO. | 070 5166021 |

ARCHITECTURAL PLANS
13 GAINSFORD PLACE, LA LUCIA 4051
PH. 073 1735815
REGISTRATION NO. ST1451
M. SACAP M. SAIAT