


48
47
46
45
44
43
42
41
40
39
38
37
36
35
34
33
32
31
30
29
28
27
26
25
24
23
22
21
20
19
18
17
16

RE FEES
CONV
INSURANCE


ROOF & DRAINAGE SECTION
Subject to all floor & foundation
plans being in conformity with
the approved plans and subject to
the approval of the Council.

INTERNATIONAL CONTROL
REPLY TO NO. 10
1111 W. WY.
REPLY TO NO. 10
1111 W. WY.


SECTION A-A
LEVELS & DIMENSIONS
ON SITE

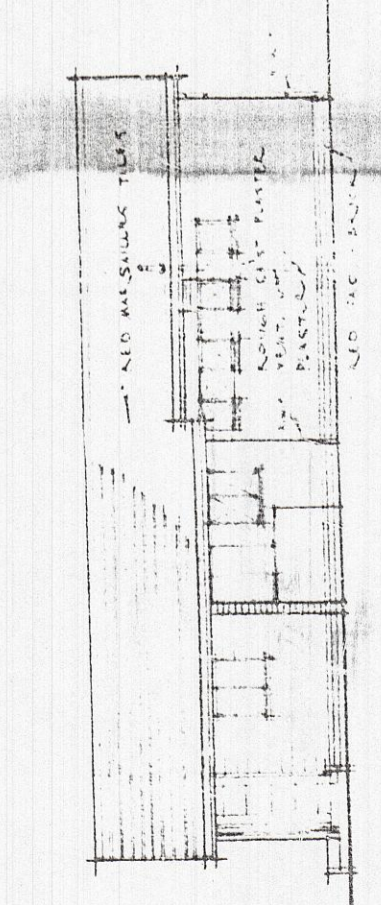


SOUTH ELEVATION

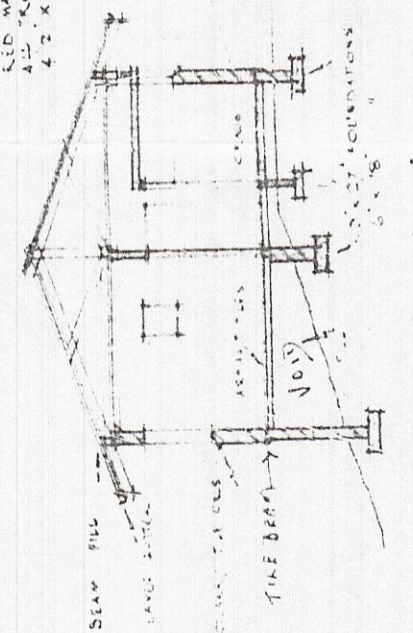


SECTION A-A

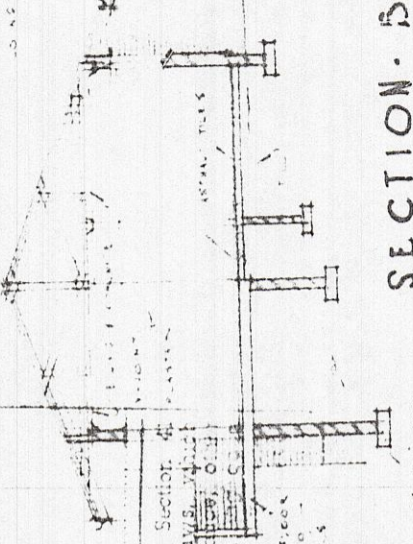


SECTION B-B

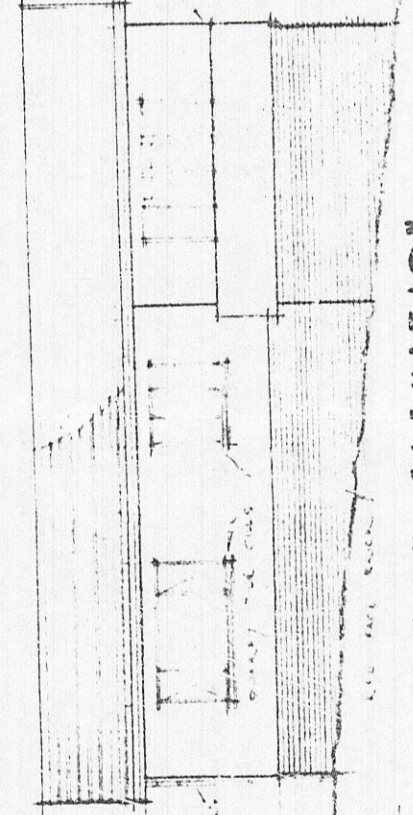


NORTH ELEVATION

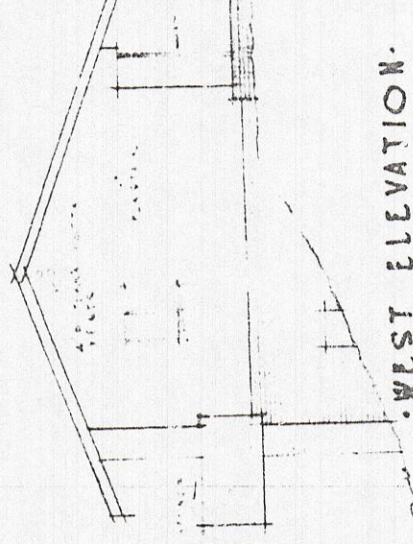

WEST ELEVATION

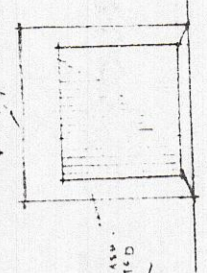


SOUTH ELEVATION

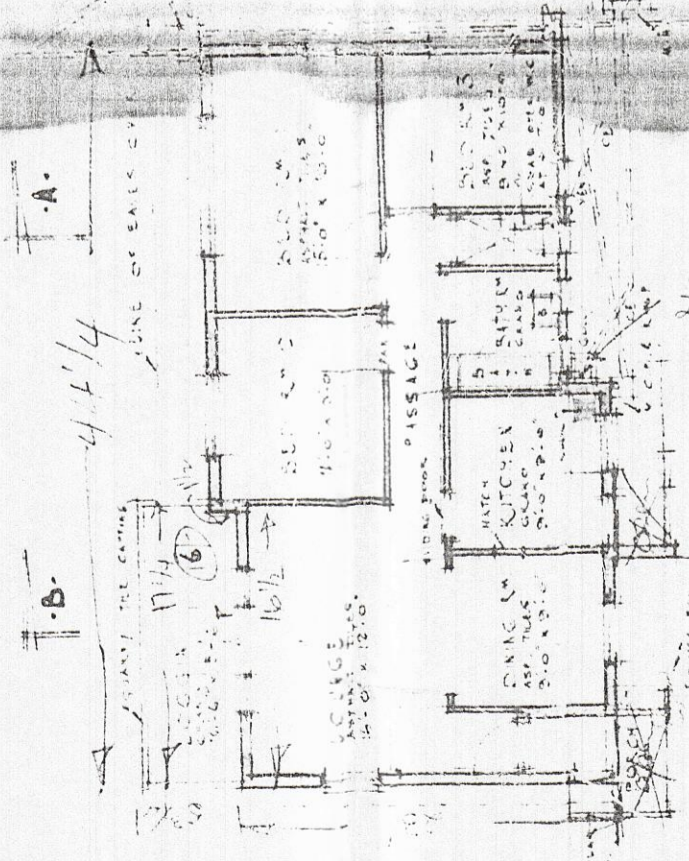


PLAN


SITE PLAN

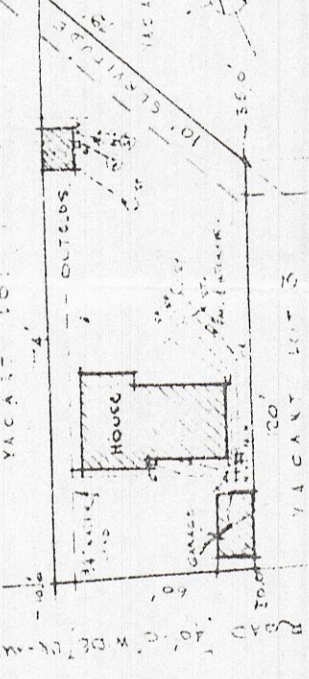


EAST ELEVATION

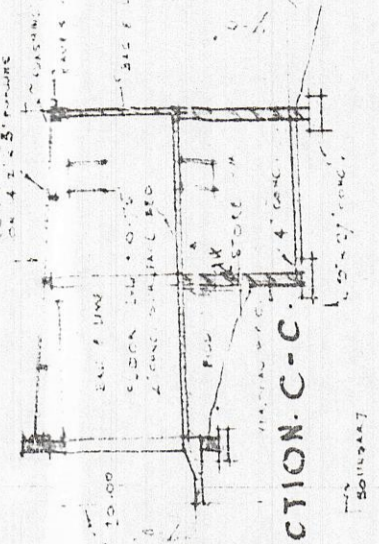


SECTION C-C

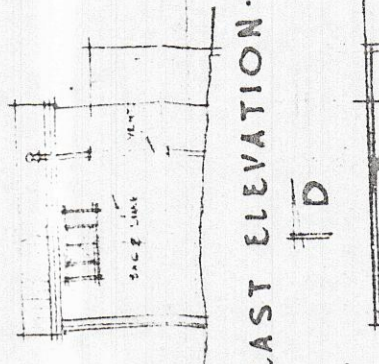

EAST ELEVATION

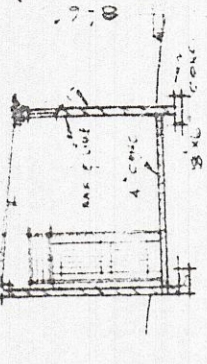

SECTION D-D

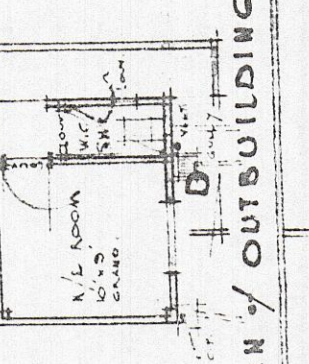

PLAN OF OUTBUILDINGS

PLAN OF GARAGE

INTERNATIONAL CONTROL
REPLY TO NO. 10
1111 W. WY.

INTERNATIONAL CONTROL
REPLY TO NO. 10
1111 W. WY.

PROPOSED NEW RESIDENCE ON SUB 2 OF C & D OF 14 OF A.
OF D OF X FARM. BELLAIR N° 823 /sr. JEDOWELL. [P.V.] LTD.
DRAWING NO. 100
DRAWN BY S. S. S.
SCALE 1/4" = 1'-0"

