



S-E ELEVATION  
ROAD BOUNDARY WALL




S-E ELEVATION

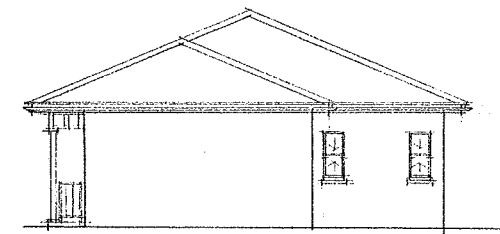


N-W ELEVATION

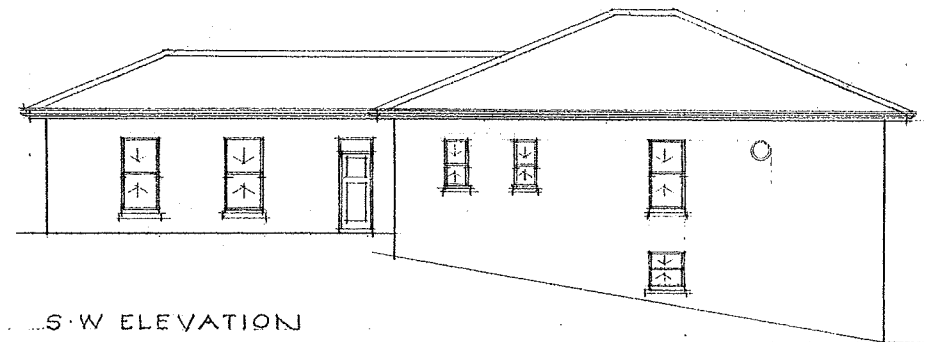

S-W ELEVATION

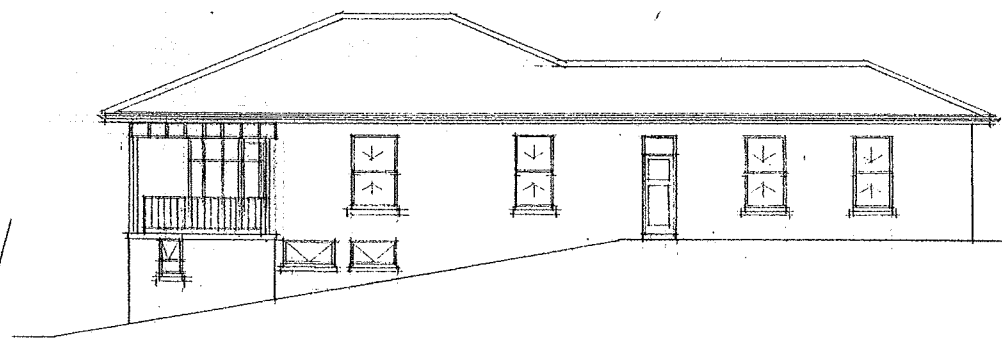


N-E ELEVATION

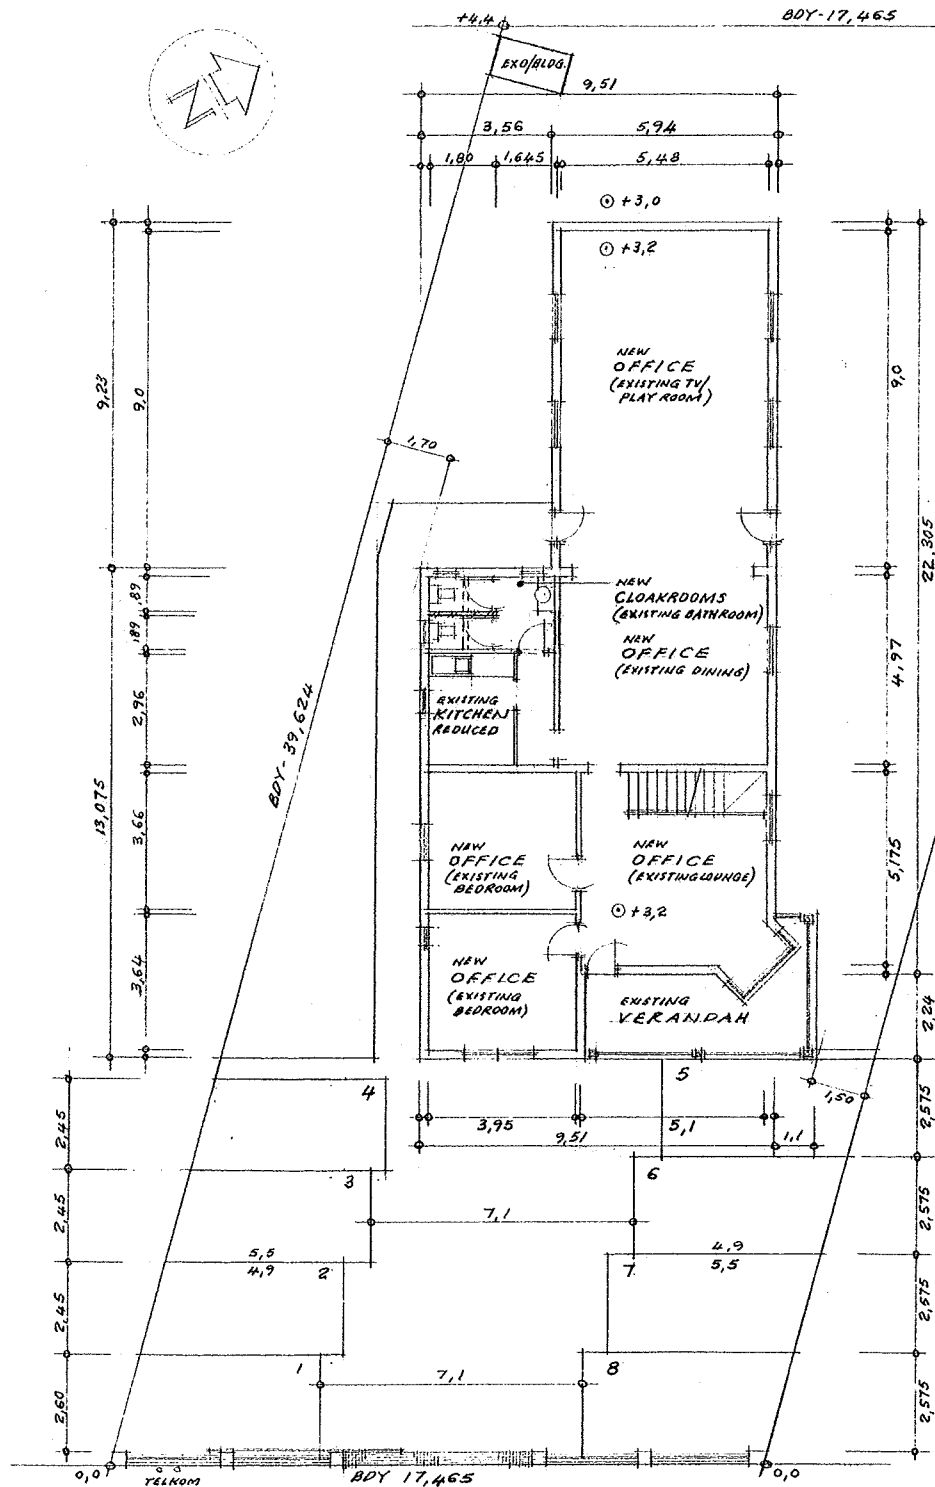

4,1 SIDEWALK

PROBLEM MKHIZE ROAD  
GROUND FLOOR PLAN / SITE PLAN 1:100

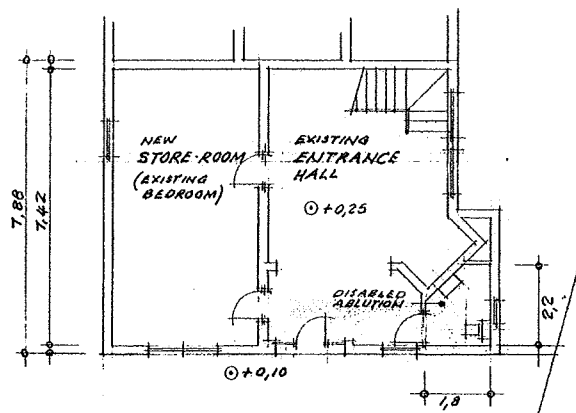

BASEMENT PLAN 1:100

\* OFFICE FLOOR AREA: 147 M<sup>2</sup>

INTERNAL ALTERATIONS  
& EXISTING DWELLING &  
CONVERSION THEREOF &  
OFFICES at  
73 PROBLEM MKHIZE ROAD  
(PTN1 of ERF 3081 DURBAN)  
for THABILETRADE 1036 CC

Scales 1:100	Architect
New Floor Area	
Date	
Dwg No 73 CoW, Rev	
<b>Howell</b> architects	P.O. Box 37605, Overport, 4067 Telephone: 031 309 1515 Telefax: 031 309 1562 Email: howellarchitects@mweb.co.za
Reg. No. 5418	