






NORTH WEST ELEVATION
Scale: 1: 100

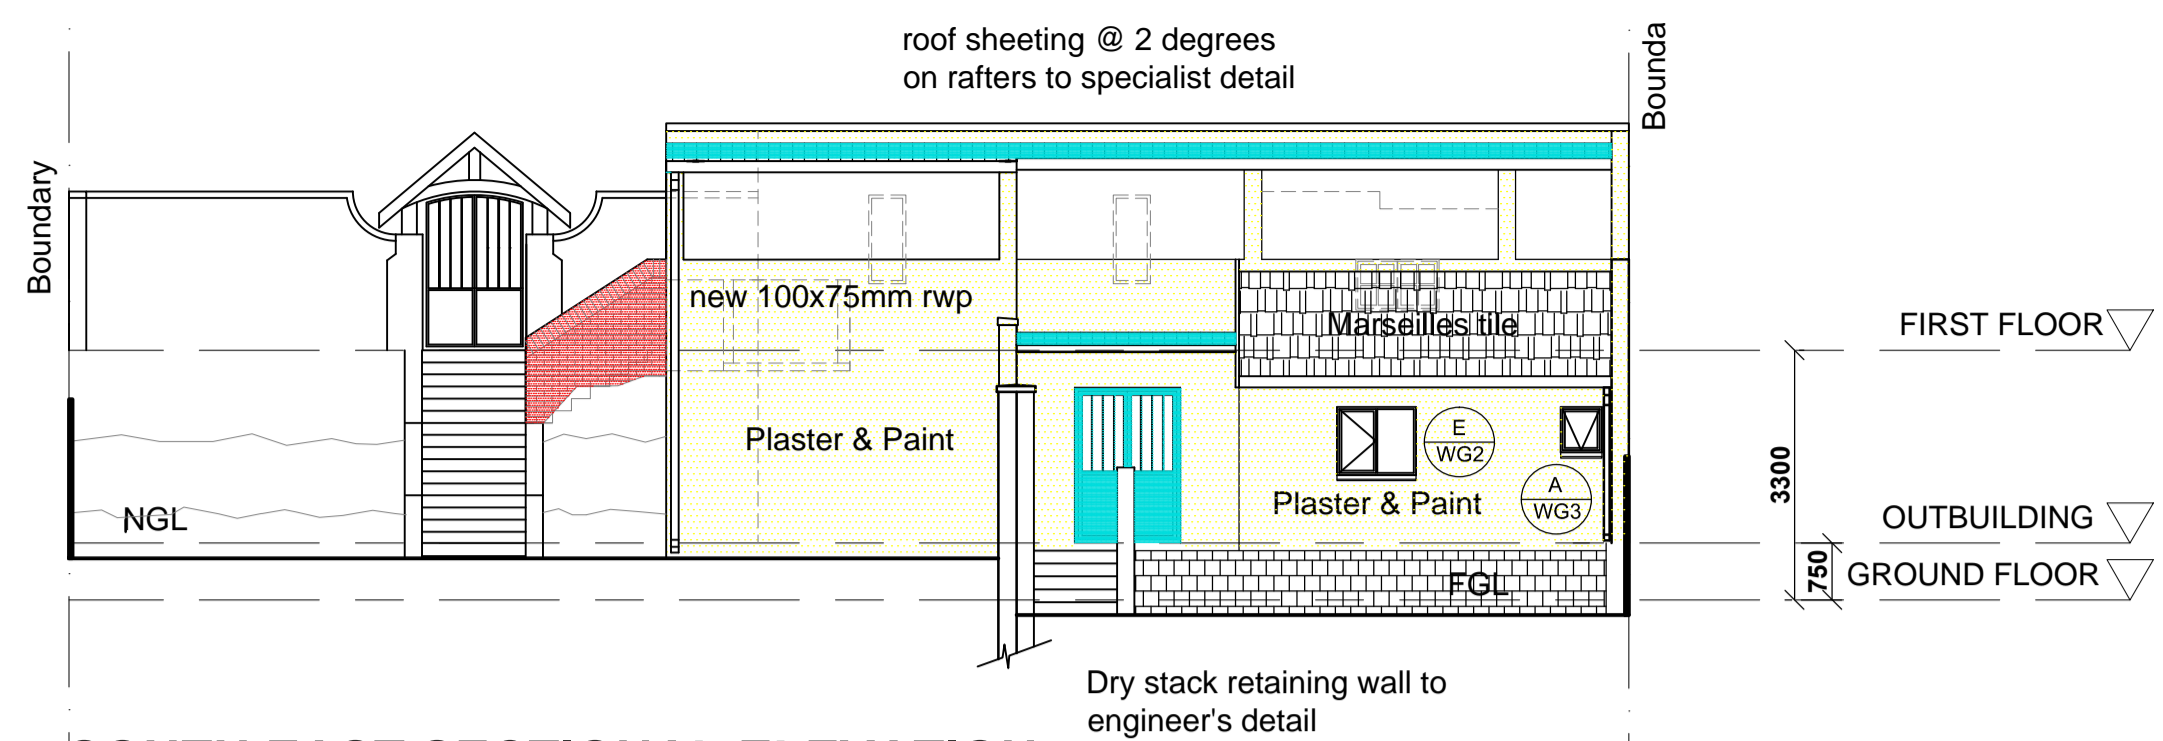


SOUTH EAST SECTIONAL ELEVATION
Scale: 1: 100

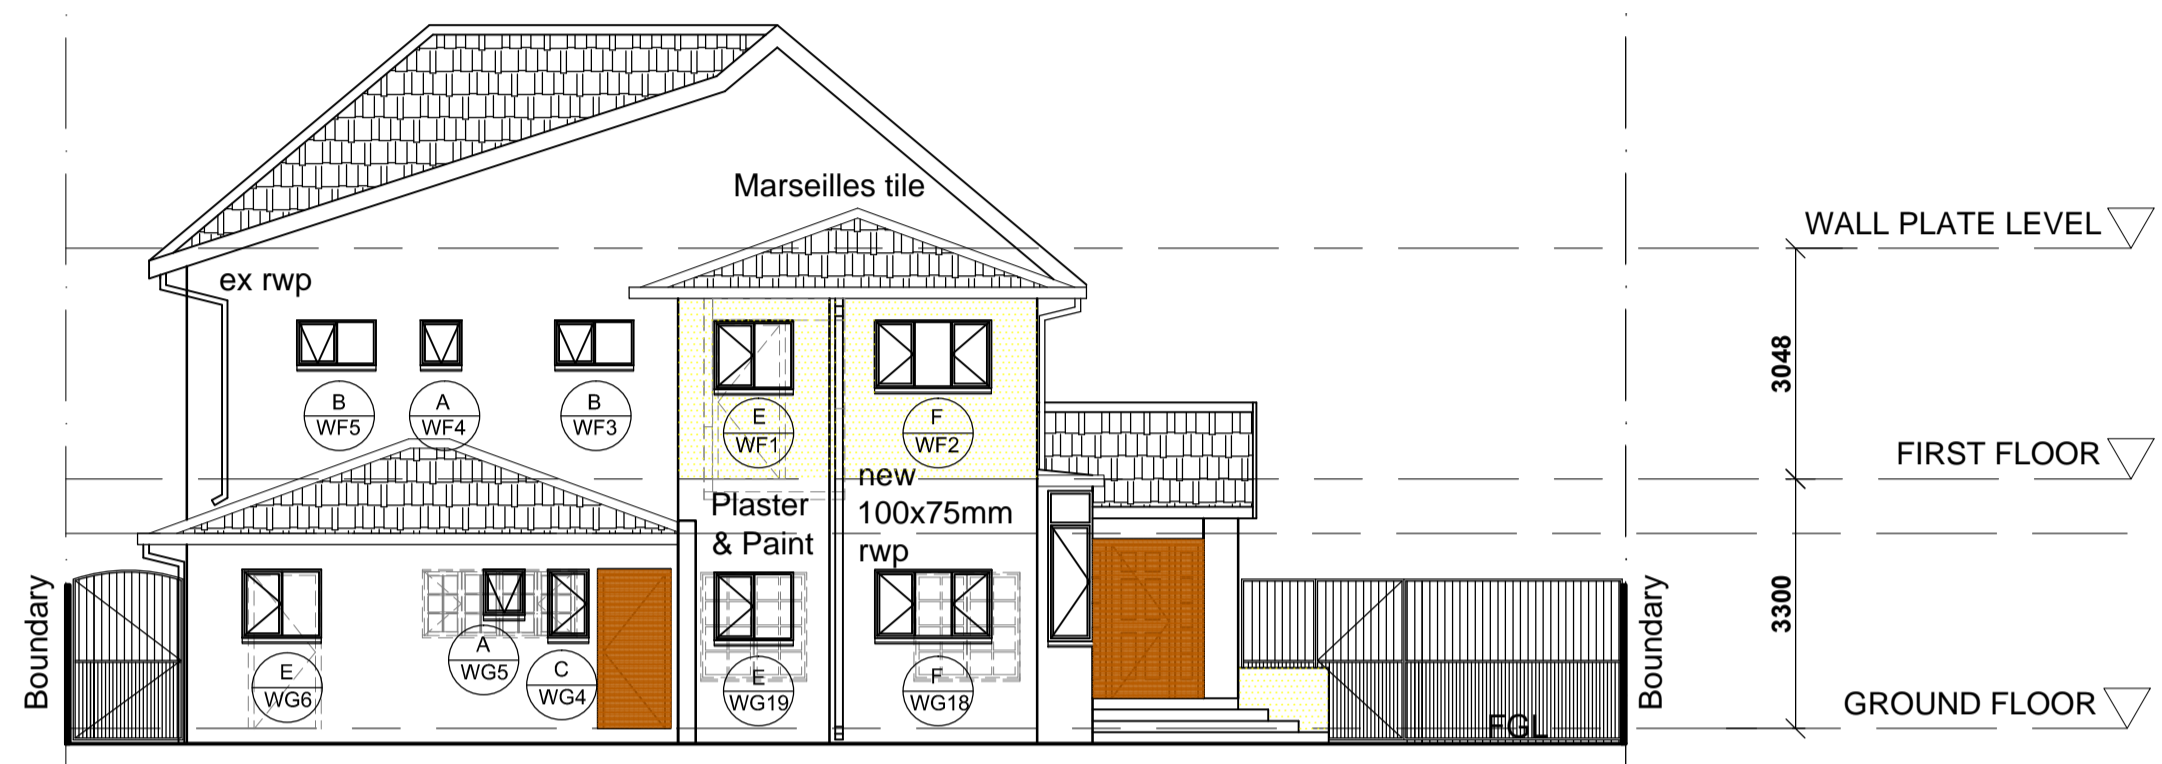


NORTH WEST SECTIONAL ELEVATION
Scale: 1: 100

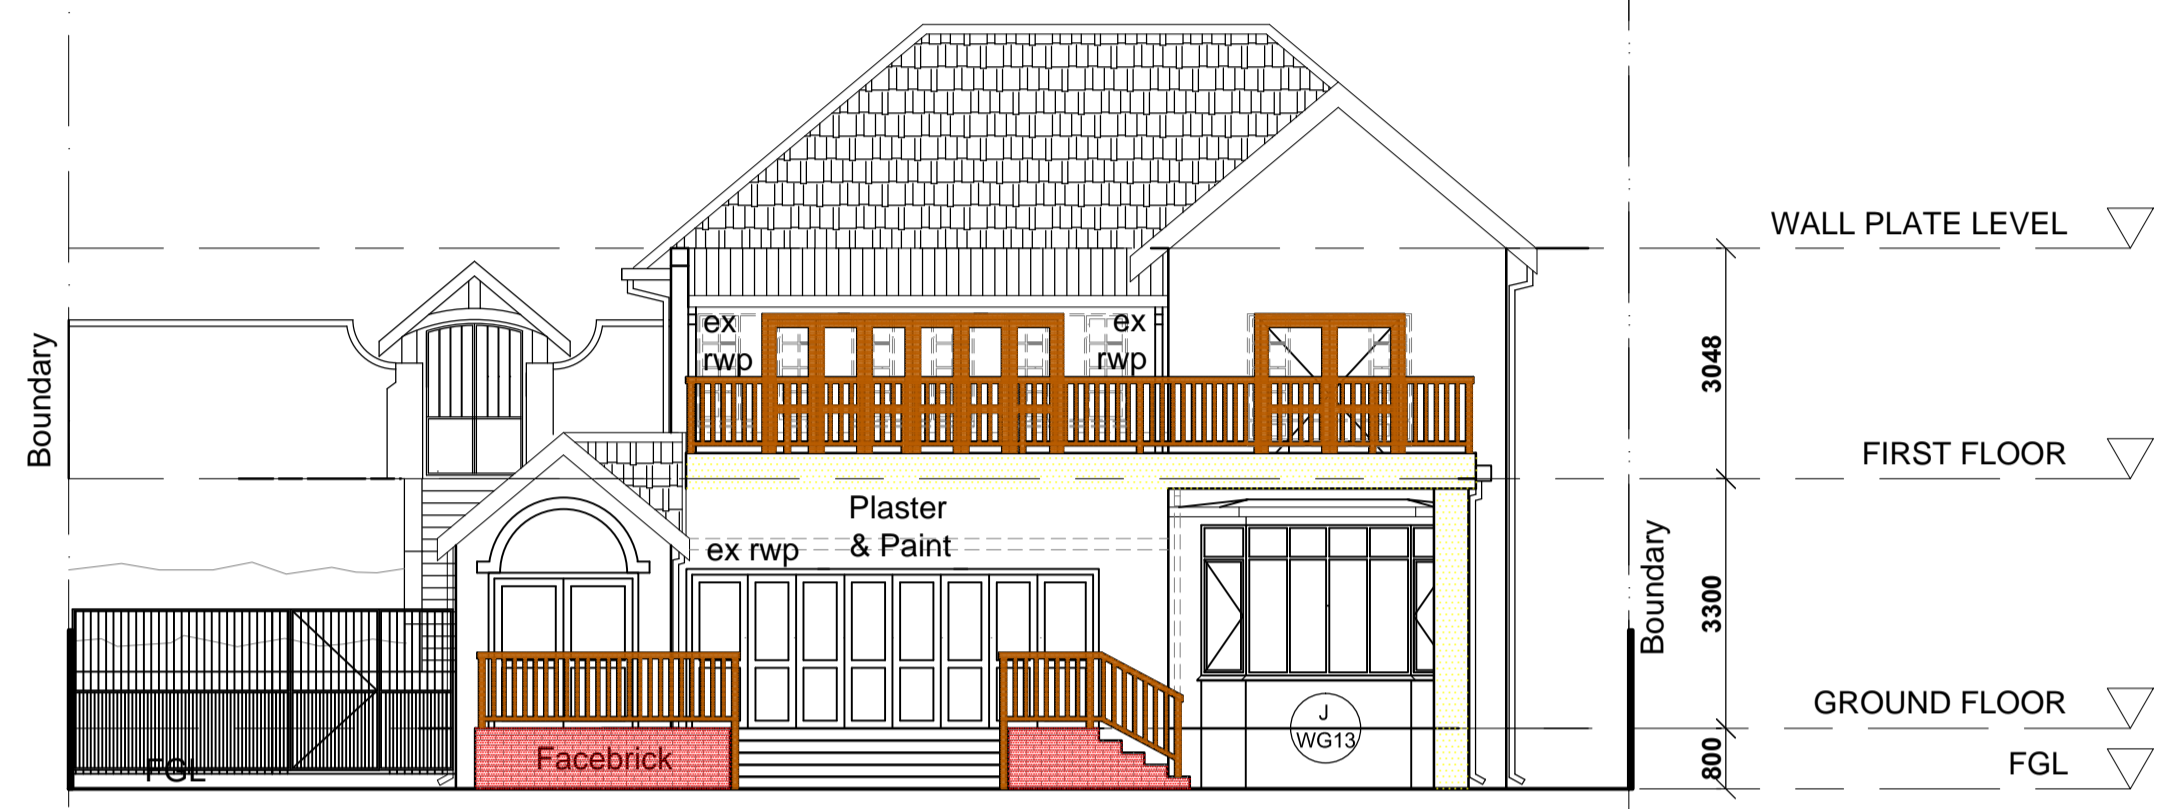

SOUTH EAST ELEVATION
Scale: 1: 100

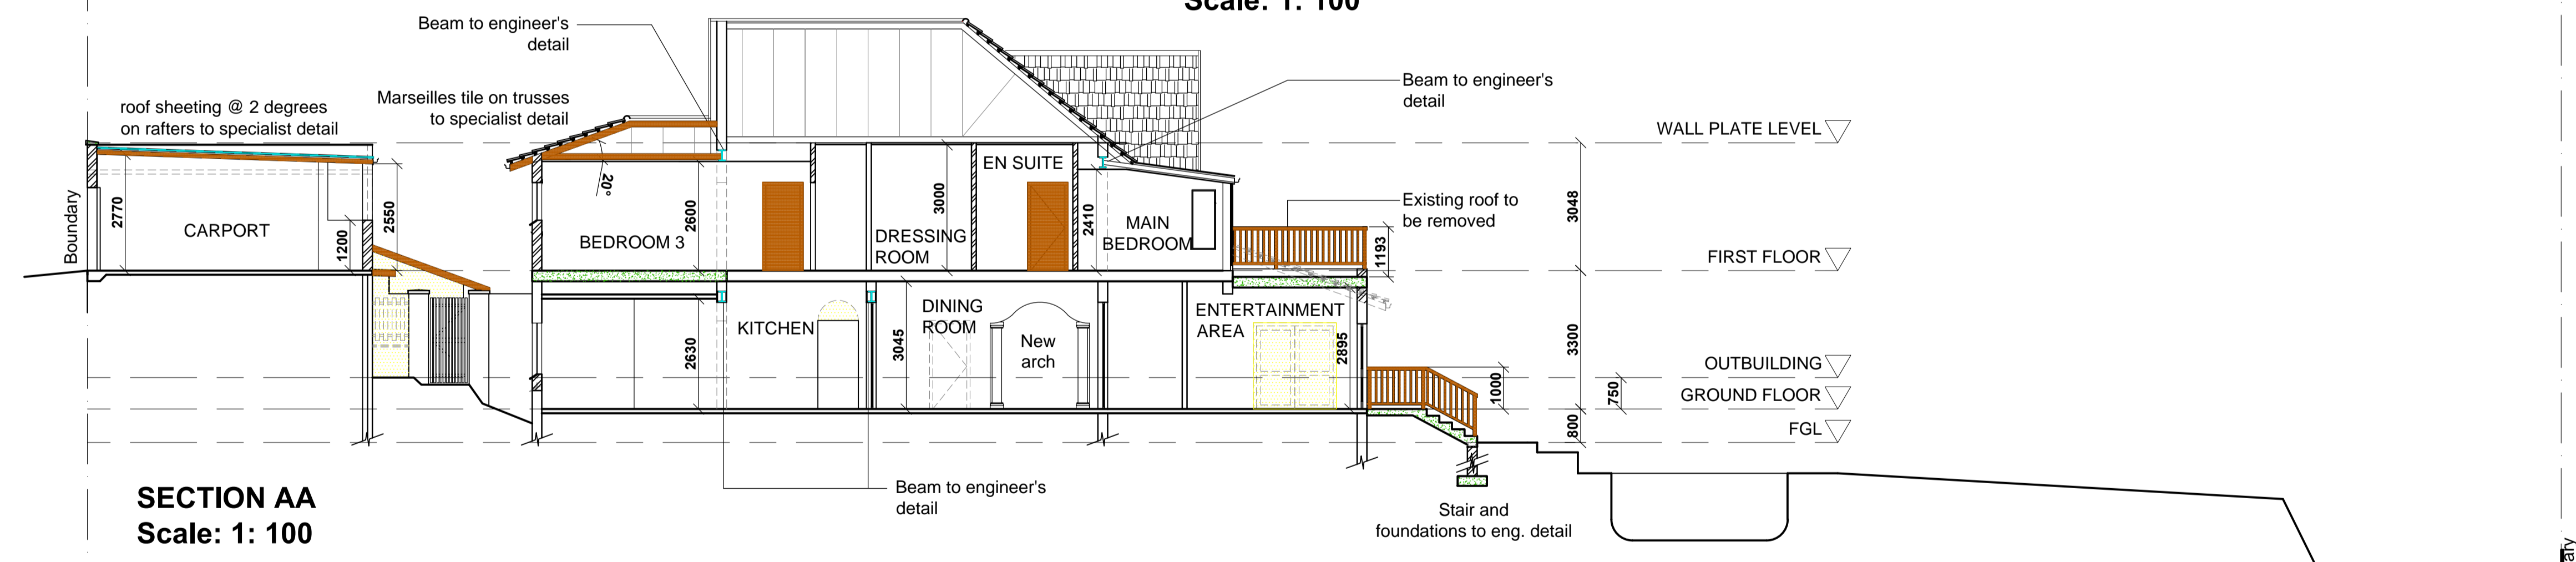

SECTION AA
Scale: 1: 100

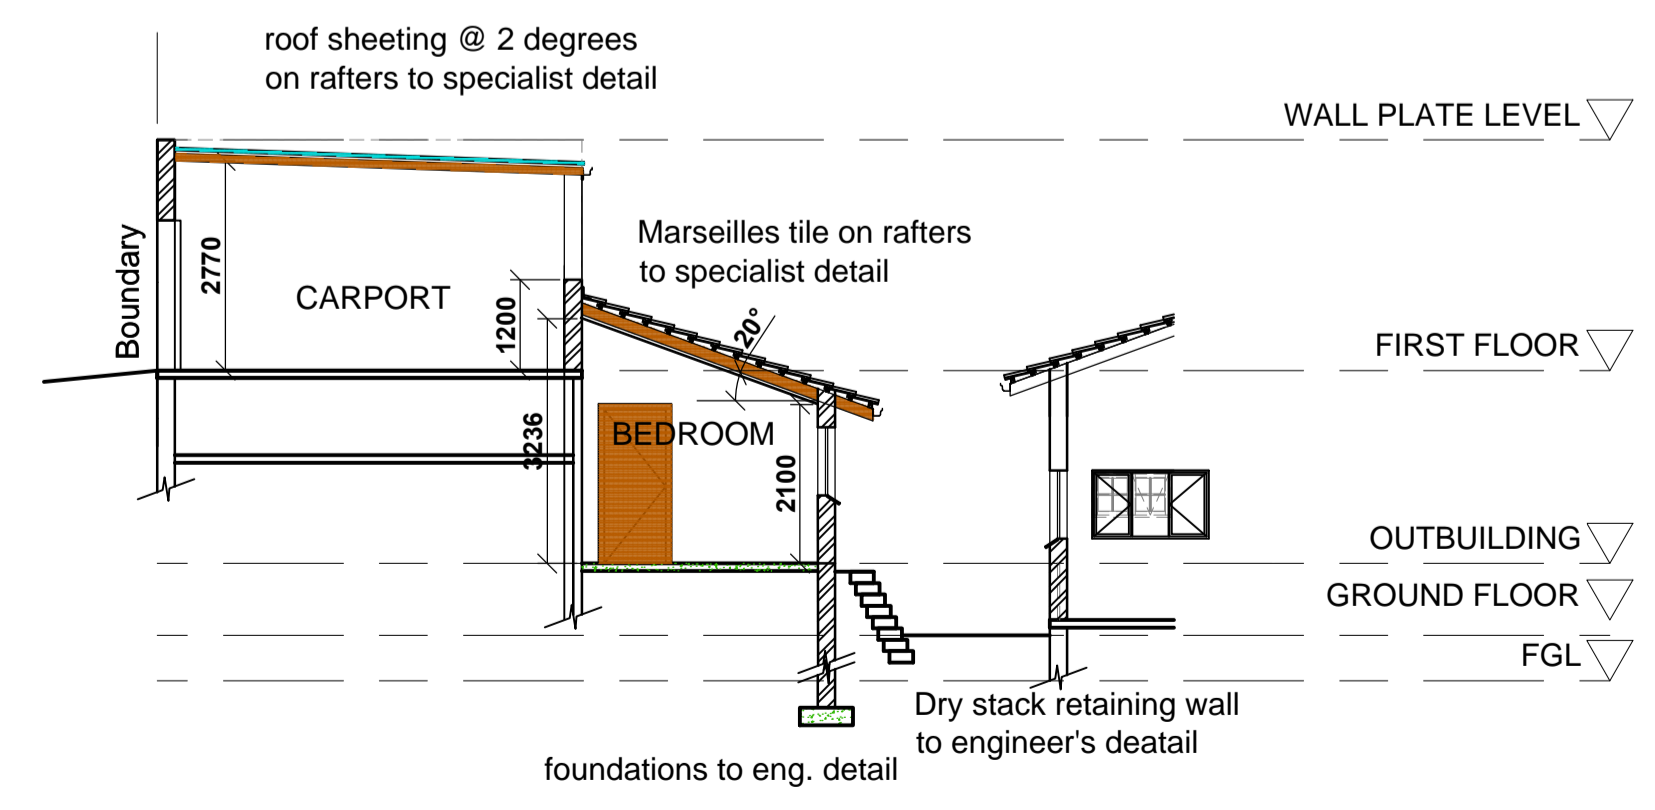

SECTION BB
Scale: 1: 100

NOTE: ALL EXISTING EXTERNAL WINDOWS AND GLAZED DOORS TO BE REPLACED WITH EQUIVALENT POWDERCOATED ALUMINIUM FRAMES. ALL NEW WINDOWS TO HAVE POWDERCOATED ALUMINIUM FRAMES

• ALL DIMENSIONS TO BE CHECKED ON SITE BEFORE ANY WORK IS PUT IN HAND.
• COPYRIGHT RESERVED
• ALL WORK TO COMPLY TO LOCAL MUNICIPAL BY-LAWS.

PROJECT:
ALTERATIONS AND ADDITIONS TO HOUSE CONVERSION OF GARAGES TO CARPORTS BOUNDARY WALL
PROJECT PHYSICAL & POSTAL ADDRESS:
8 MILLER GROVE
5 of erf 3037 of Durban

DRAWING:
ELEVATIONS & SECTIONS

CLIENT:
Dr Kapilar R Moodley
CLIENT SIGNATURE: _____ DATE: 14 12 13
CLIENT REPRESENTATIVE: _____

ARCHITECT:
S. KATSIKOYIANNIS (P-RARCH)
340 PERCY OSBORN ROAD
MORNINGSIDE, DURBAN, 4001
TEL: 083 534 0606
SACAP REG. NO. 6615

DRAWN BY:	DATE:	SCALE:	DRAWING NO:
TK	OCT 13	1:100	SGM 003