
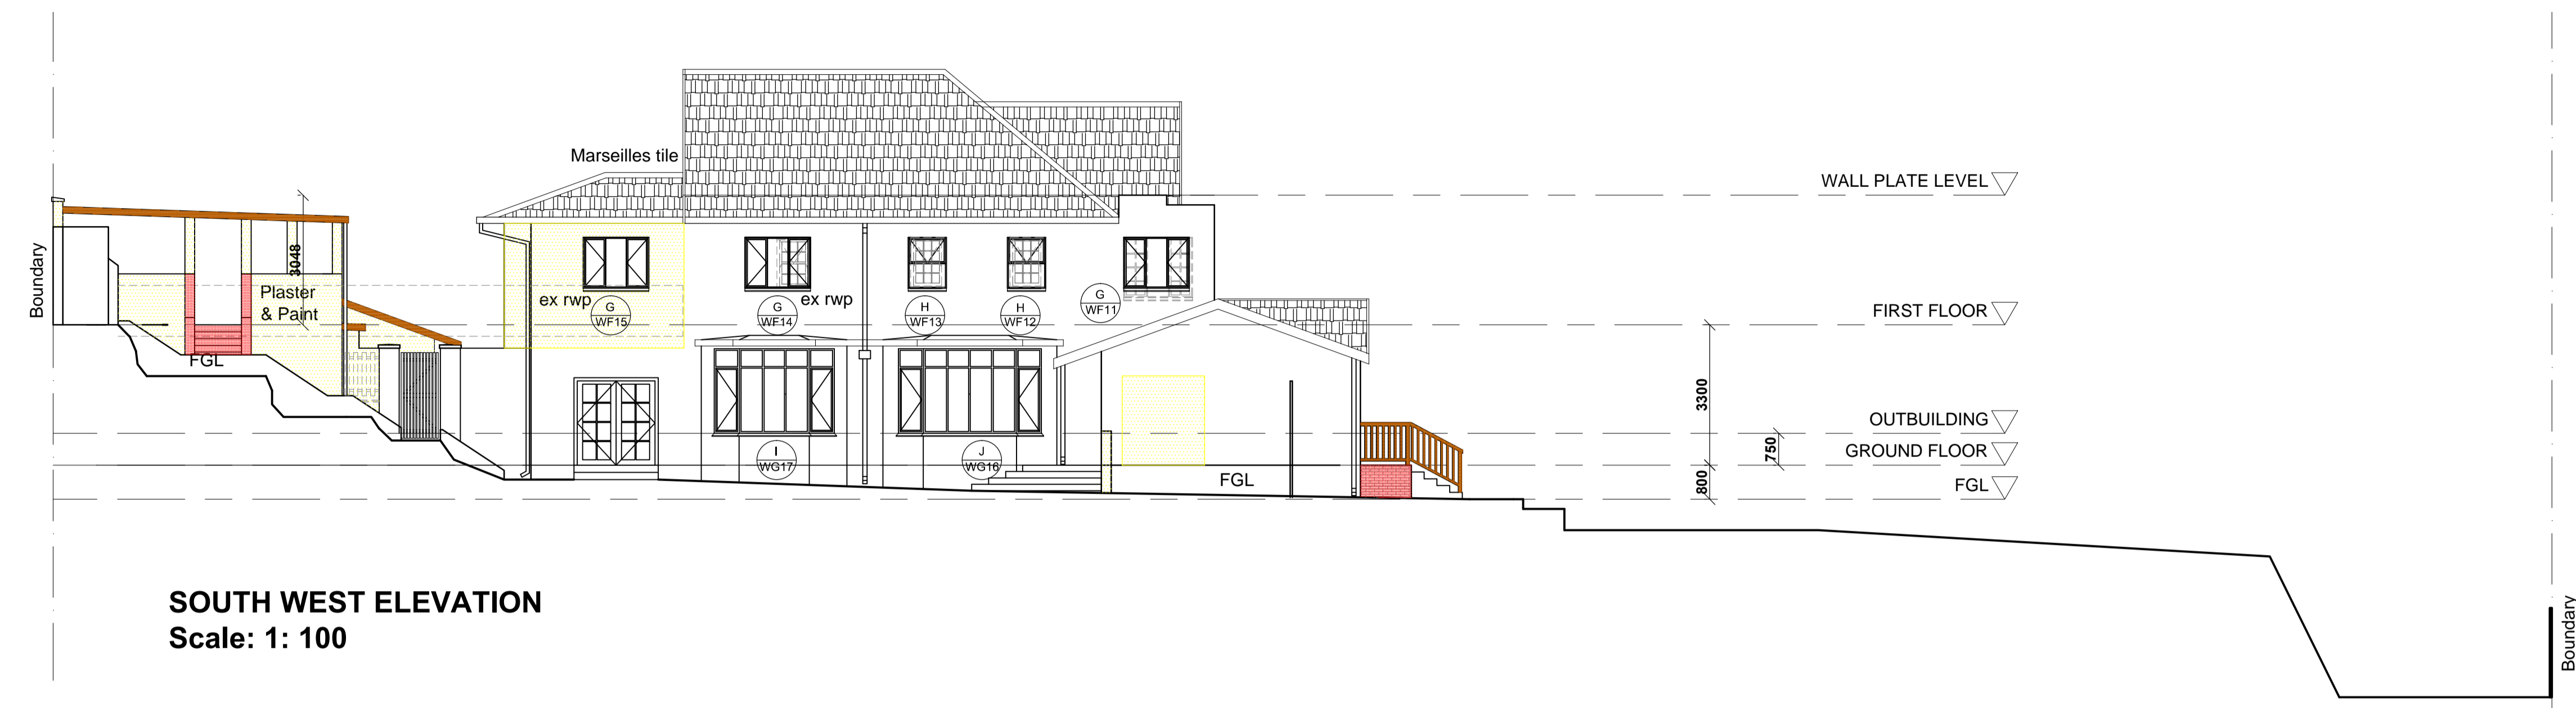


• ALL DIMENSIONS TO BE CHECKED ON SITE BEFORE ANY WORK IS PUT IN HAND.
 • COPYRIGHT RESERVED
 • ALL WORK TO COMPLY TO LOCAL MUNICIPAL BY-LAWS.

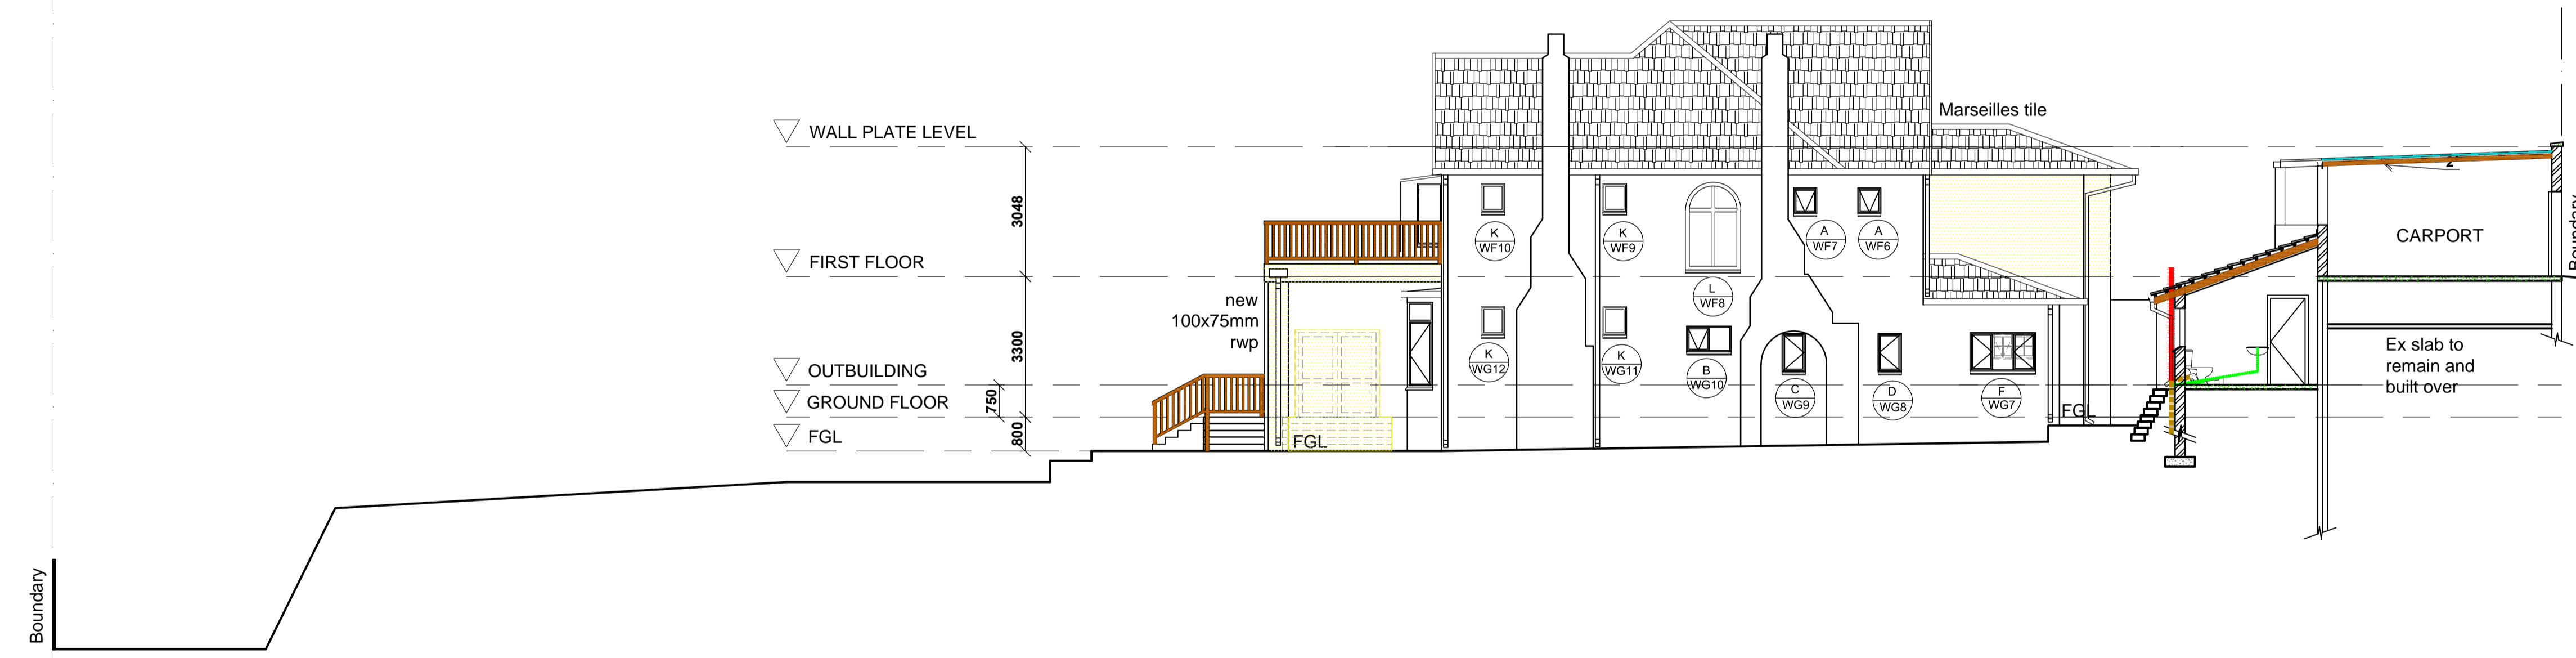

SOUTH WEST ELEVATION
 Scale: 1: 100


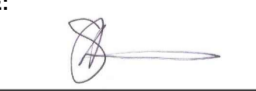


NORTH EAST ELEVATION
 Scale: 1: 100

NOTE: ALL EXISTING EXTERNAL WINDOWS AND GLAZED DOORS TO BE REPLACED WITH EQUIVALENT POWDERCOATED ALUMINIUM FRAMES. ALL NEW WINDOWS TO HAVE POWDERCOATED ALUMINIUM FRAMES

PROJECT:
ALTERATIONS AND ADDITIONS TO HOUSE CONVERSION OF GARAGES TO CARPORTS BOUNDARY WALL
 PROJECT PHYSICAL & POSTAL ADDRESS:
8 MILLER GROVE
5 of erf 3037 of Durban

DRAWING:
ELEVATIONS

CLIENT:
 Dr Kapilar R Moodley
 CLIENT SIGNATURE:  DATE: 14 12 13
 CLIENT REPRESENTATIVE: 

ARCHITECT:
S. KATSIKOYIANNIS (P-ARCH)
340 PERCY OSBORN ROAD
MORNINGSIDE, DURBAN, 4001
 TEL: 083 534 0606
 SACAP REG. NO. 6615

DRAWN BY:	DATE:	SCALE:	DRAWING NO:
TK	OCT 13	1:100	SGM 004