
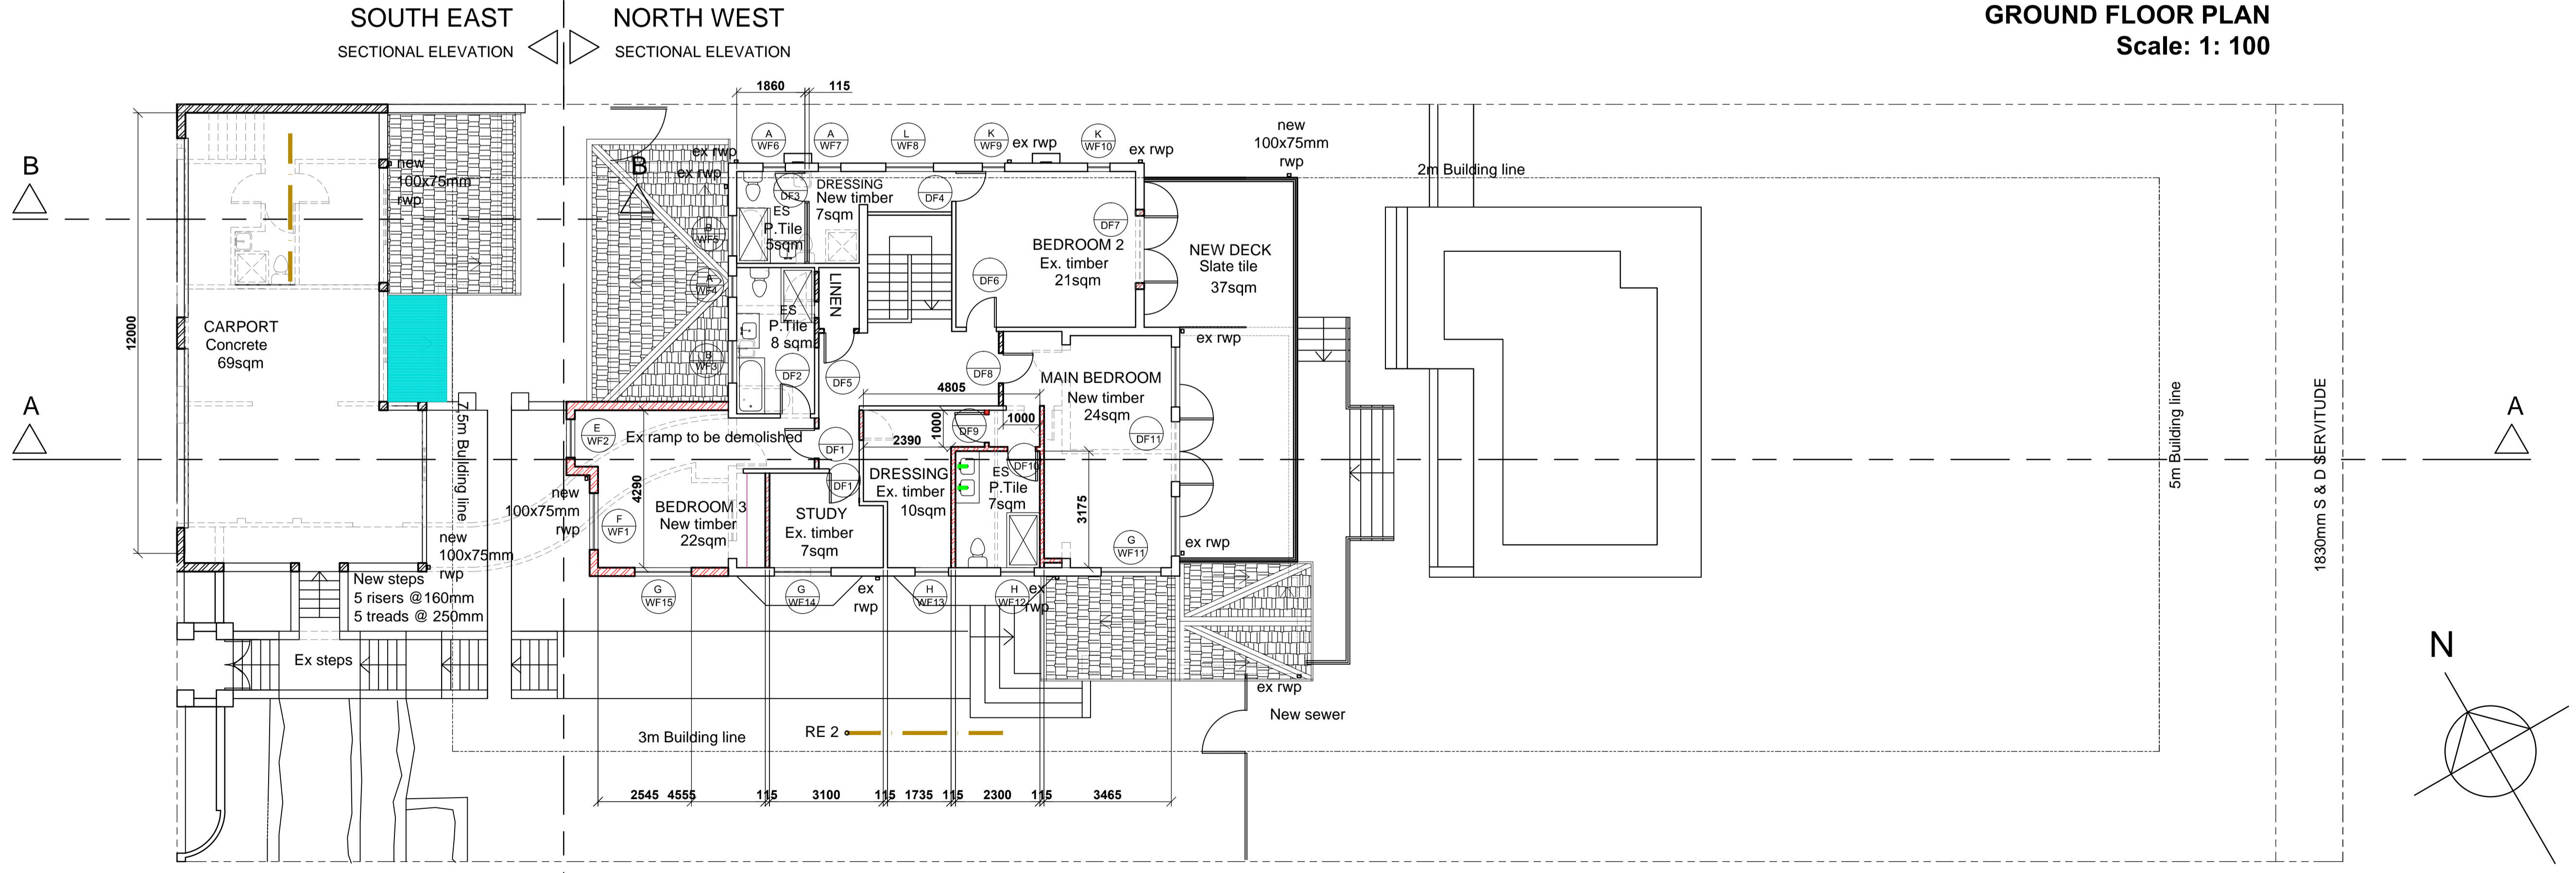


• ALL DIMENSIONS TO BE CHECKED ON SITE BEFORE ANY WORK IS PUT IN HAND.
 • COPYRIGHT RESERVED
 • ALL WORK TO COMPLY TO LOCAL MUNICIPAL BY-LAWS.

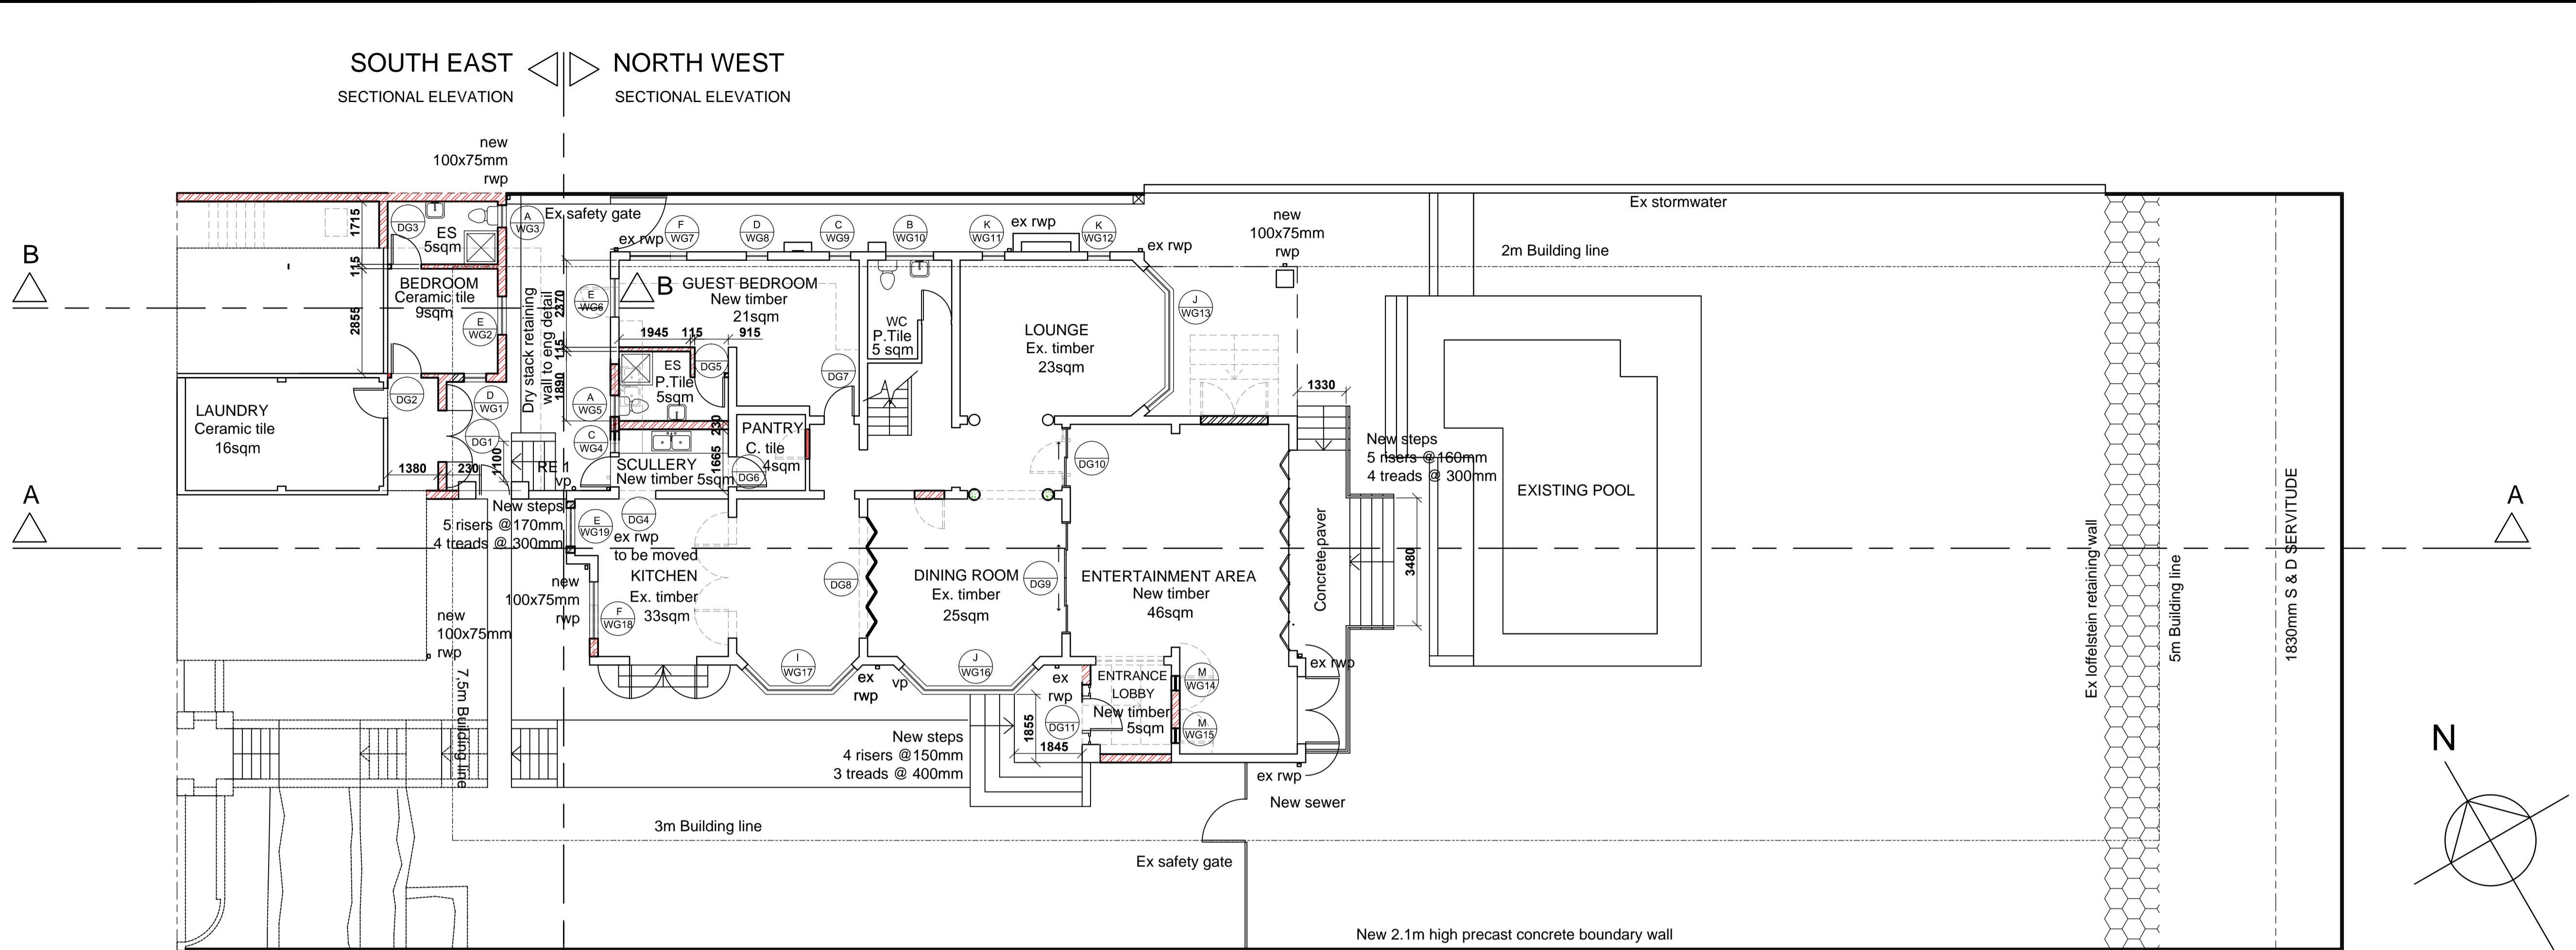

PROJECT:
**ALTERATIONS AND ADDITIONS TO HOUSE
 CONVERSION OF GARAGES TO CARPORTS
 BOUNDARY WALL**

PROJECT PHYSICAL & POSTAL ADDRESS:
**8 MILLER GROVE
 5 of erf 3037 of Durban**

DRAWING:
**GROUND FLOOR &
 FIRST FLOOR PLAN**

CLIENT:
 Dr Kapilar R Moodley

CLIENT SIGNATURE: *[Signature]* DATE: 14 12 13

CLIENT REPRESENTATIVE: *[Signature]*

ARCHITECT:
**S. KATSIKOYIANNIS (PrARCH)
 340 PERCY OSBORN ROAD
 MORNINGSIDE, DURBAN, 4001
 TEL: 083 534 0606
 SACAP REG. NO. 6615**

DRAWN BY:	DATE:	SCALE:	DRAWING NO:
TK	OCT 13	1:100	SGM 002