




PLAN SUBMITTED 9/2/89
 SHEET NO. 11
 COPY 3
CITY OF DURBAN
 PLAN NUMBER 0104/10/89/14
 APPROVED: D. C. MACLEOD
 27 APR 1989 CITY ENGINEER

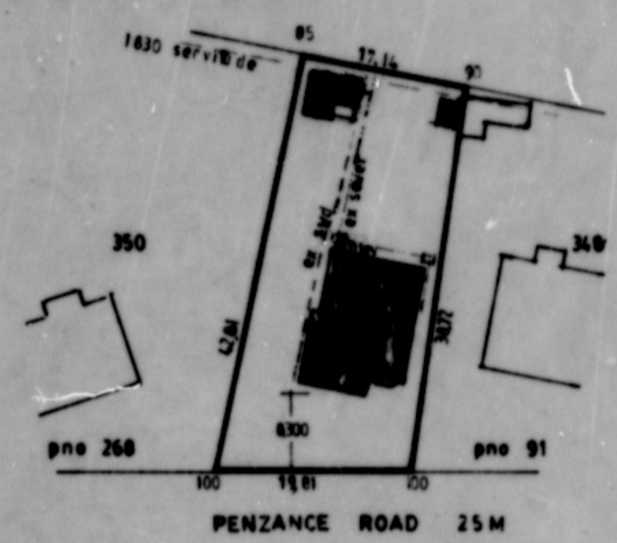


AS BUILT
10/10/82

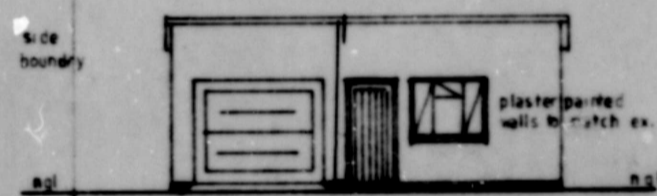

NORTH EAST ELEVATION

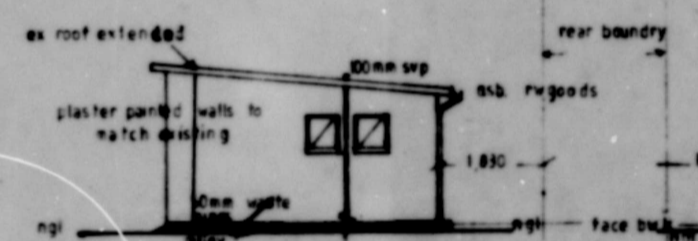


NORTH WEST ELEVATION

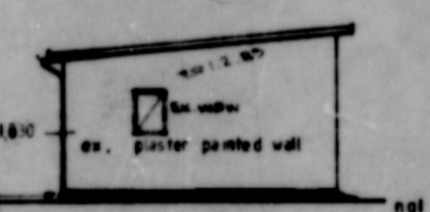


SOUTH EAST ELEVATION

	100 s/vp	100 s/vp	100 s/vp	100 s/vp
Ground level	06.700	06.275	06.675	06.500
invert level	05.870	05.980	05.920	05.970
depth	0.830	0.295	0.755	0.530
distance	0	1.00	0	2.000
gradient	1:36	1:34	1:40	


SEWER SECTION 1-55

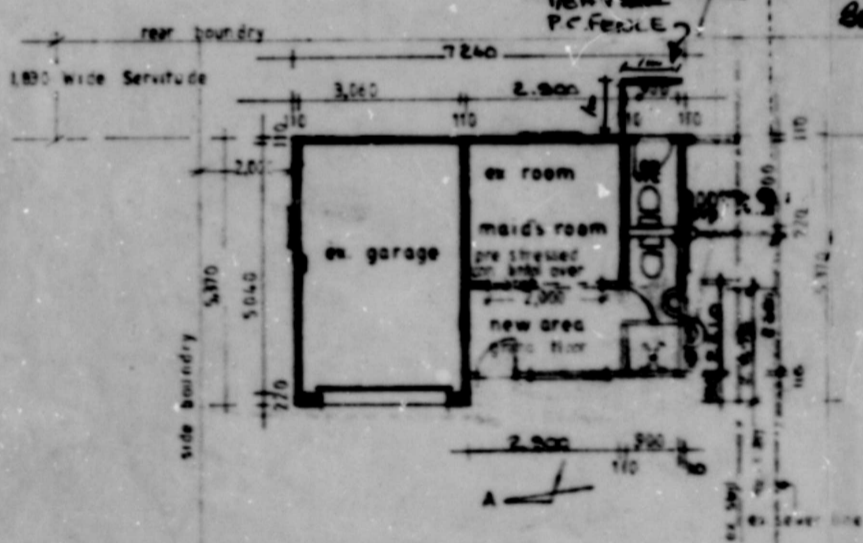

FLOOR PLAN

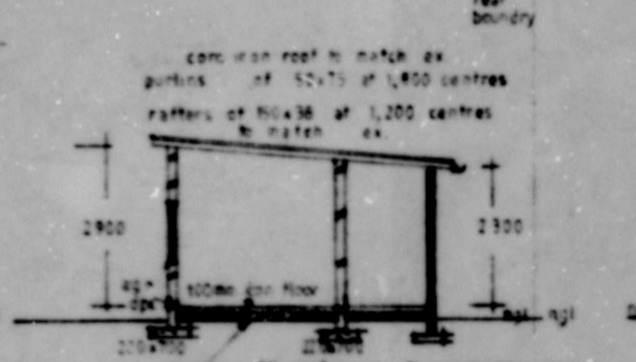

CROSS SECTION A-A (for termite control)

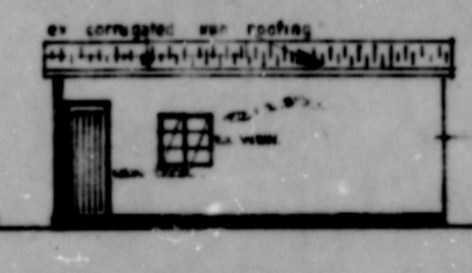

SOUTH WEST ELEVATION

*p.c. wall
 not to retain soil
 or encroach over
 boundary.*

"It should be noted that this plan has been approved on the basis of information thereon."

TOWN PLANNING BRANCH
APPROVED
 1989-02-16
Chas

NOTES:
 1. As certified on the Application Form, the content of this plan is representative of:
 (a) the existing conditions shown on the site plan;
 (b) the proposed alterations shown on the site plan;
 (c) the proposed additions shown on the site plan;
 (d) the proposed deletions shown on the site plan;
 (e) the proposed changes shown on the site plan.
 2. The applicant is responsible for the accuracy of the information submitted on the Application Form and for obtaining the necessary approvals from the relevant authorities.
Proposed Alterations and Additions for Mr. G. Bull.
 87 Penzance Road Durban
 349 of Block Stella Townlands of Durban

Plot Area: R101	64
Coverage Permitted	40%
EXISTING AREAS	
EX GRASS	10.85 m ²
EX MAIDS RM	10.06 m ²
NEW ADDITIONS	2.33 m ²
EX GARAGE	17.61 m ²

Owners signature
G. Bull

September 1987
 Drawn by
 B. Sutton
 124 Acutt Av.
 Durban 4051
 phone 845777

All levels and dimensions to be checked on site prior to commencement of construction
 Scales 1:100 1:500
 sewer scale 1:50 horizontal-vertical