




PLAN | GROUND STOREY
SCALE 1:100

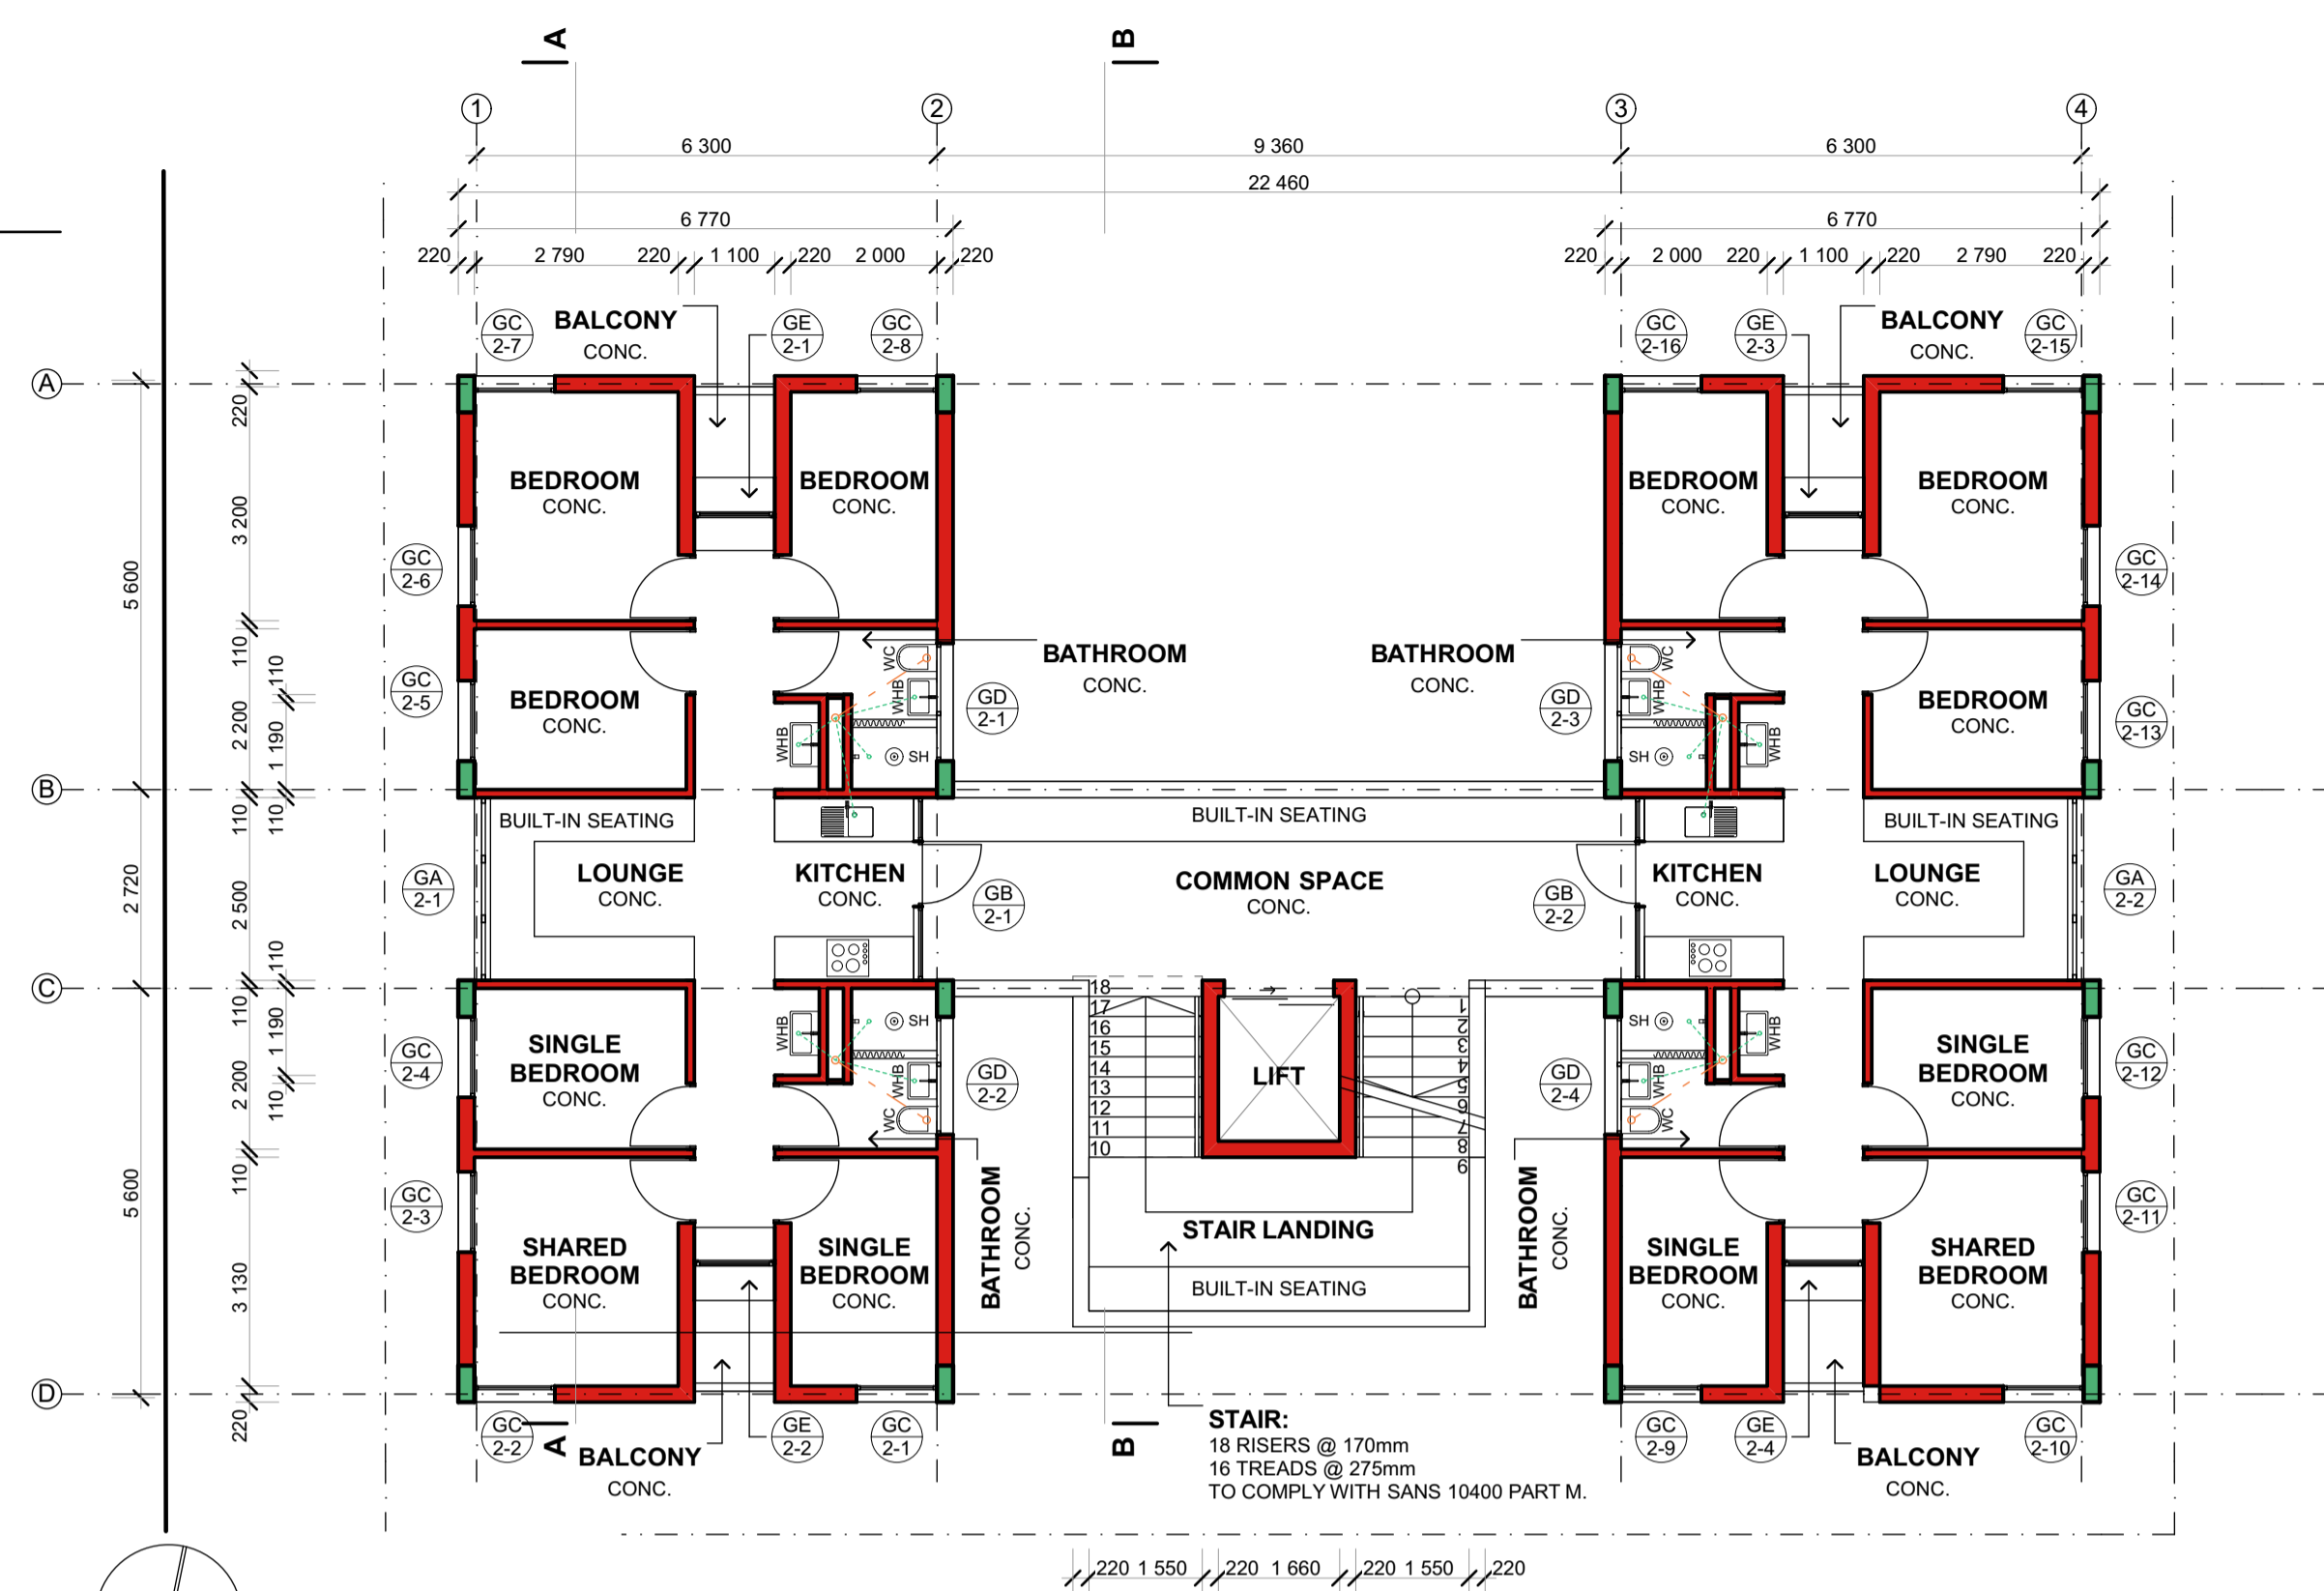

PLAN | SECOND - SIXTH STORY
SCALE 1:100

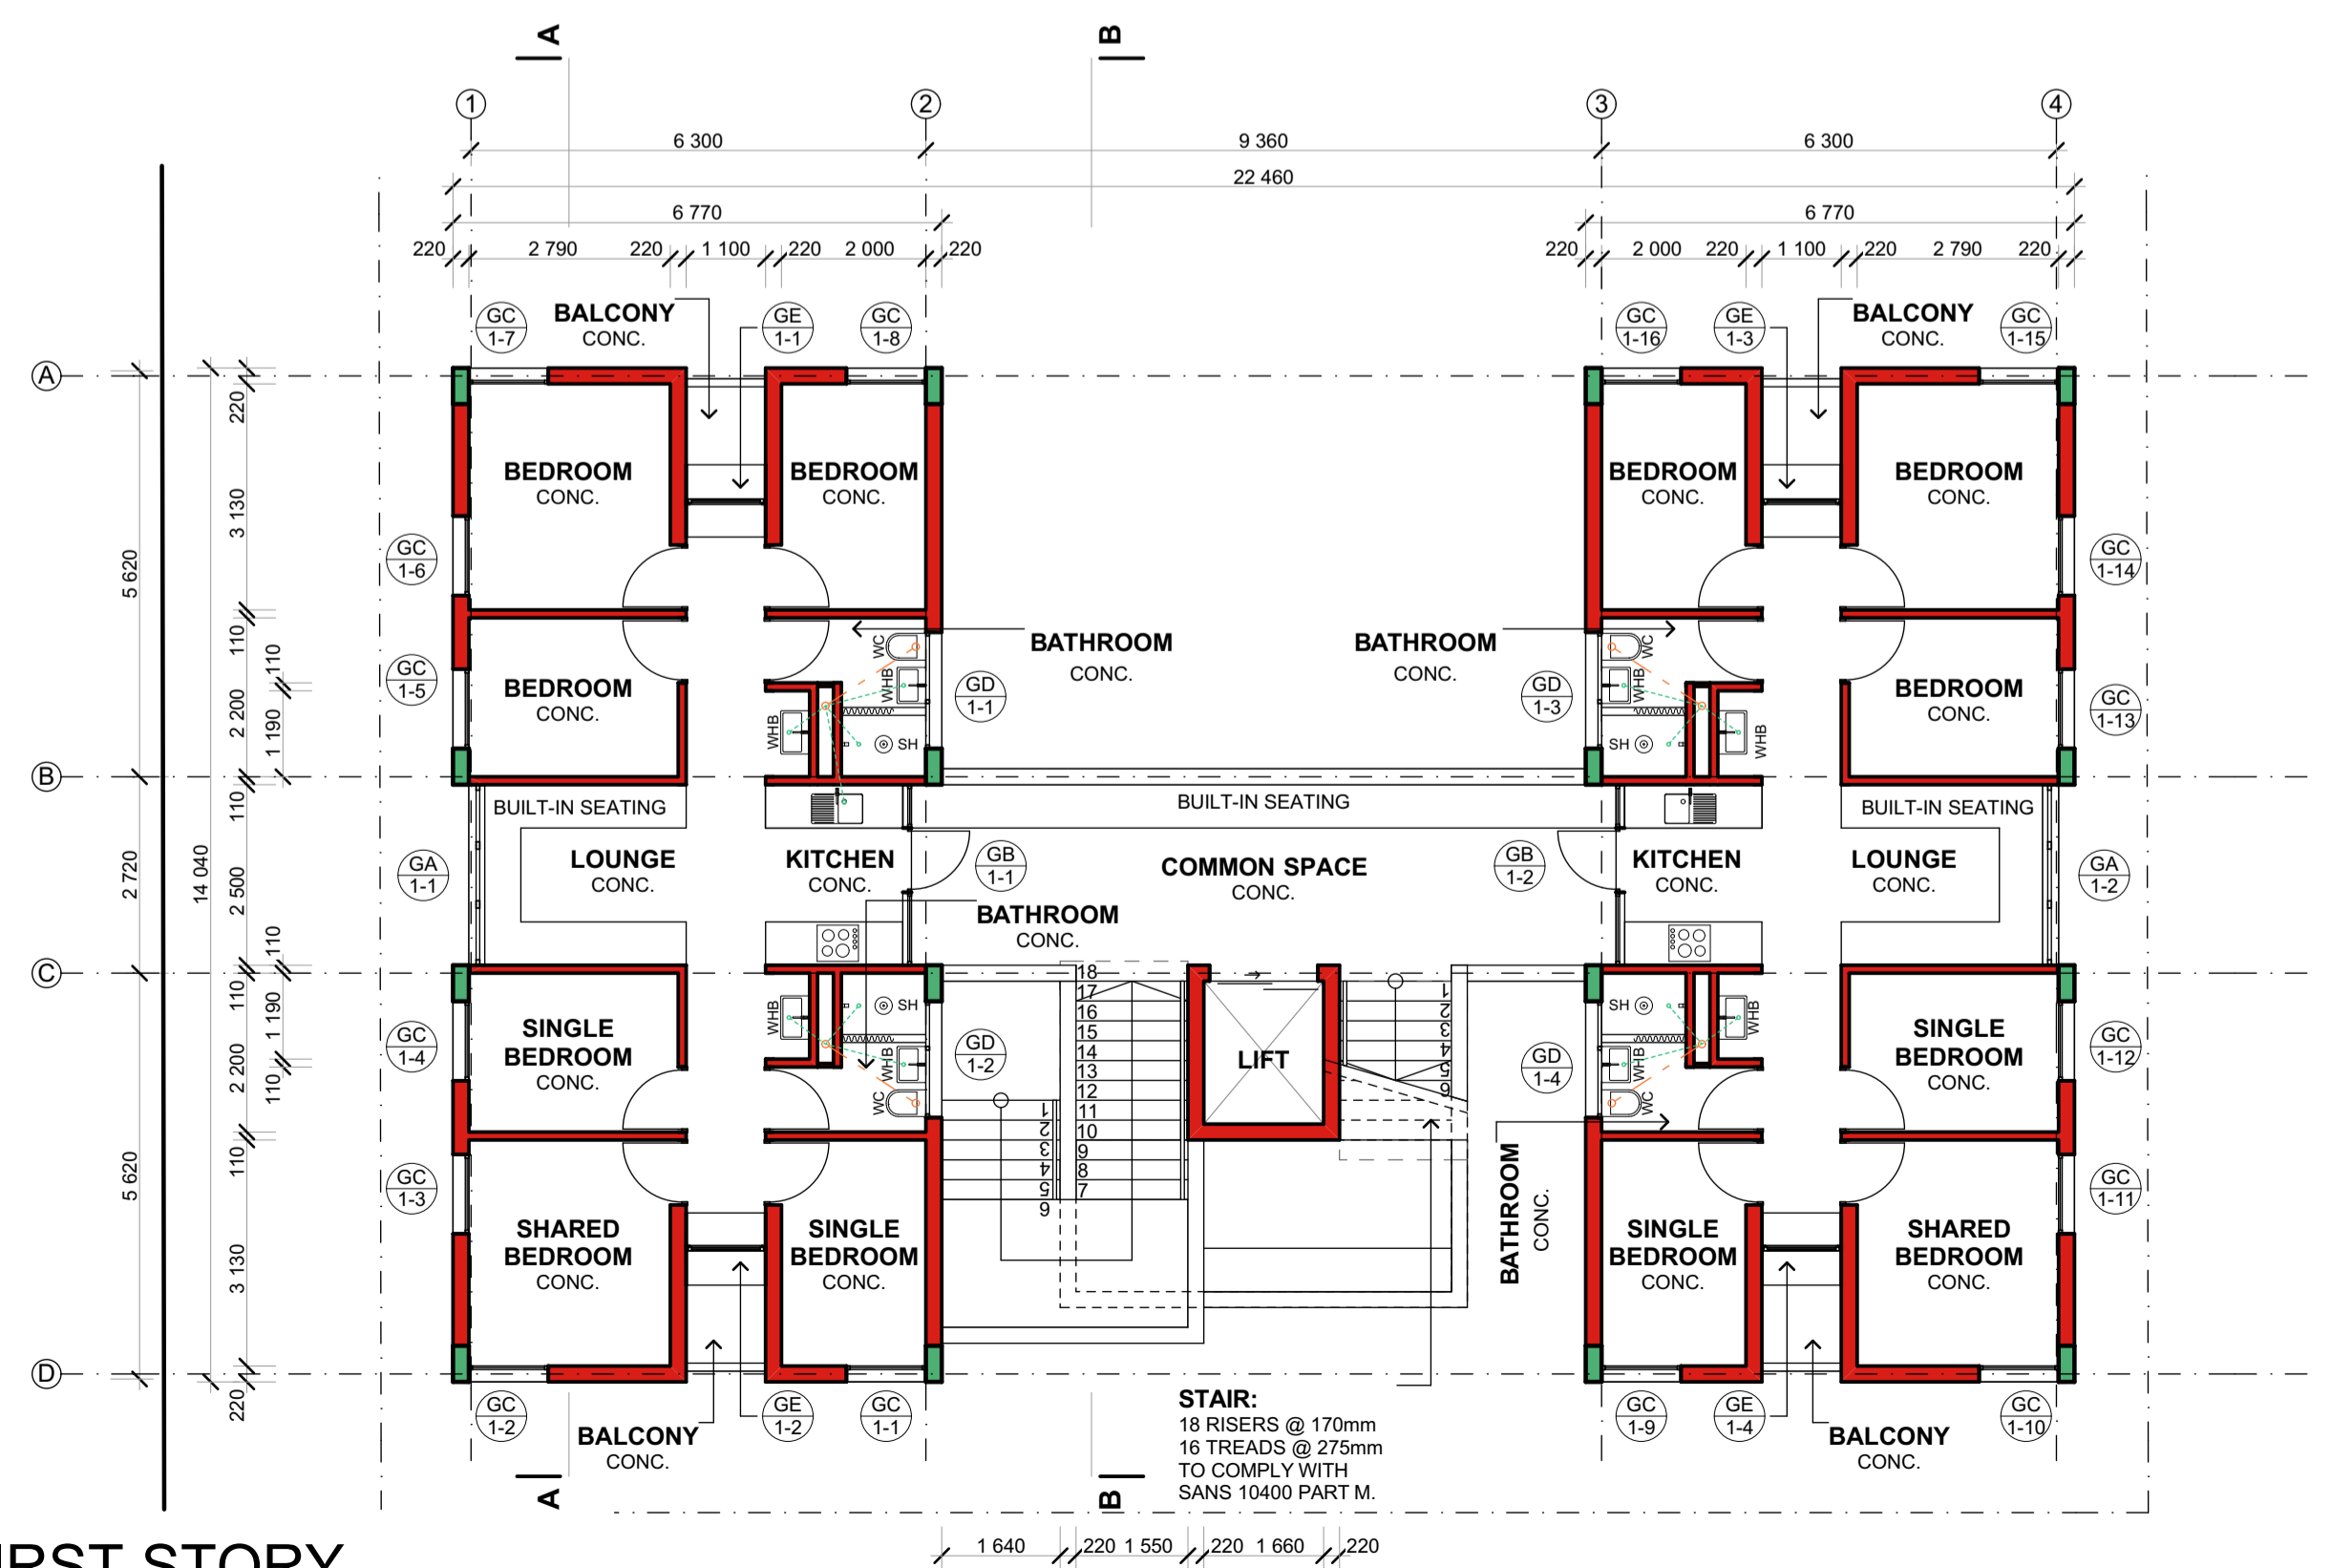

PLAN | FIRST STORY
SCALE 1:100

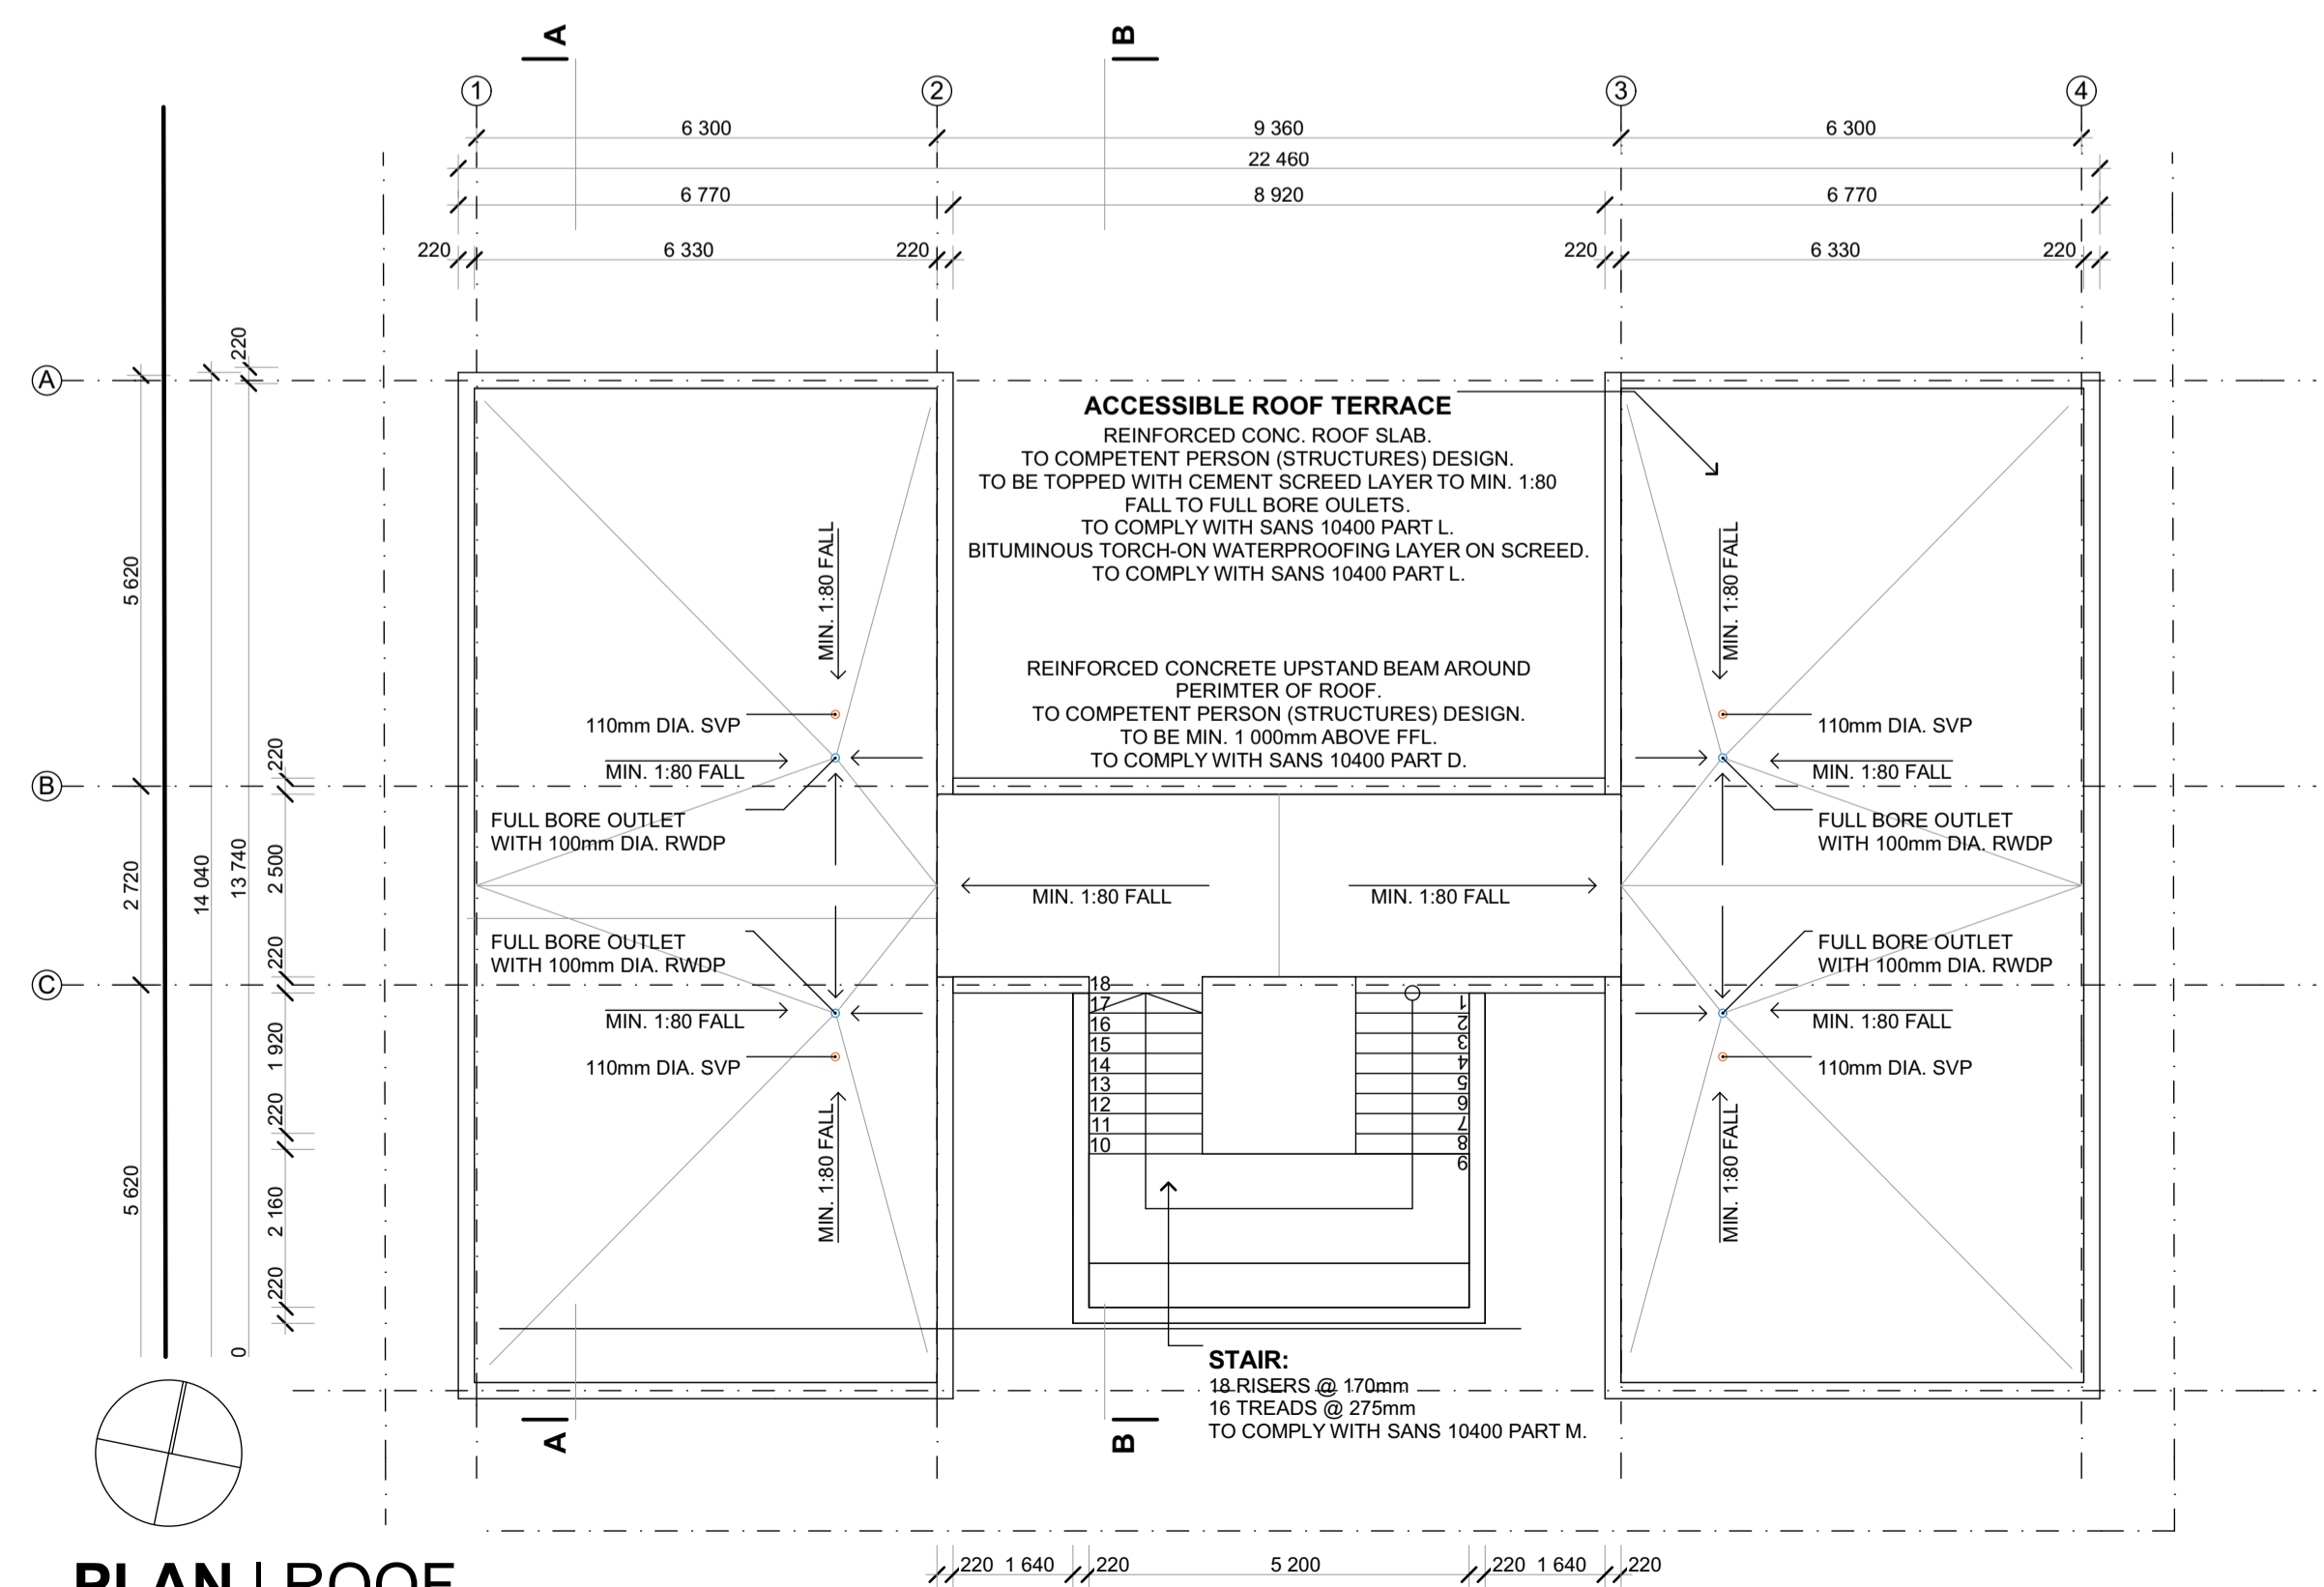

PLAN | ROOF
SCALE 1:100

OWNER:
DAVID WALKER P.O.A.
NINE BORNICK ROAD (PTY) LTD

ARCHITECT:
MARK BELLINGAN

PR. ARCH 21196

PROJECT INFO

NINE BORNICK ROAD
19/006
PROPOSED NEW DOMESTIC RESIDENCE FOR NINE BORNICK ROAD (PTY) LTD
ON PTN 9 OF ERF 225, DURBAN
AT 9 BORNICK ROAD IN MORNINGSIDe,
SOUTH AFRICA.

FLOOR PLANS

SHEET DETAILS

ZONE	STAGE	SERIES	TYPE	REV	DATE	OWN
00	M	A	100	03	APR 2021	AS