




WEST ELEVATION OF EXISTING HOUSE

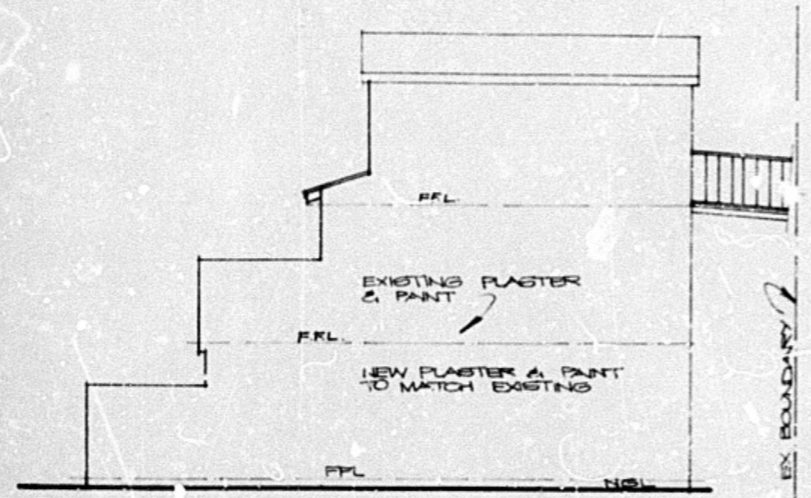


SOUTH ELEVATION OF EXISTING HOUSE

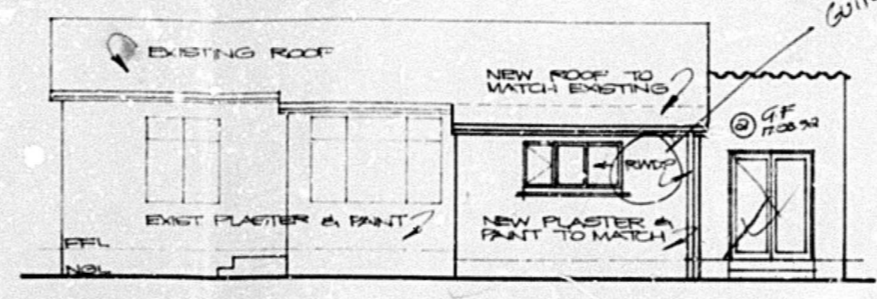


WEST ELEVATION OF GRANNY FLAT

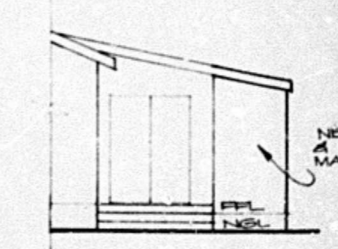


NORTH ELEVATION OF GRANNY FLAT

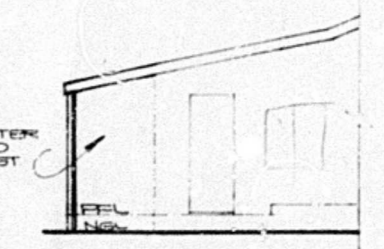


SOUTH ELEVATION OF GRANNY FLAT

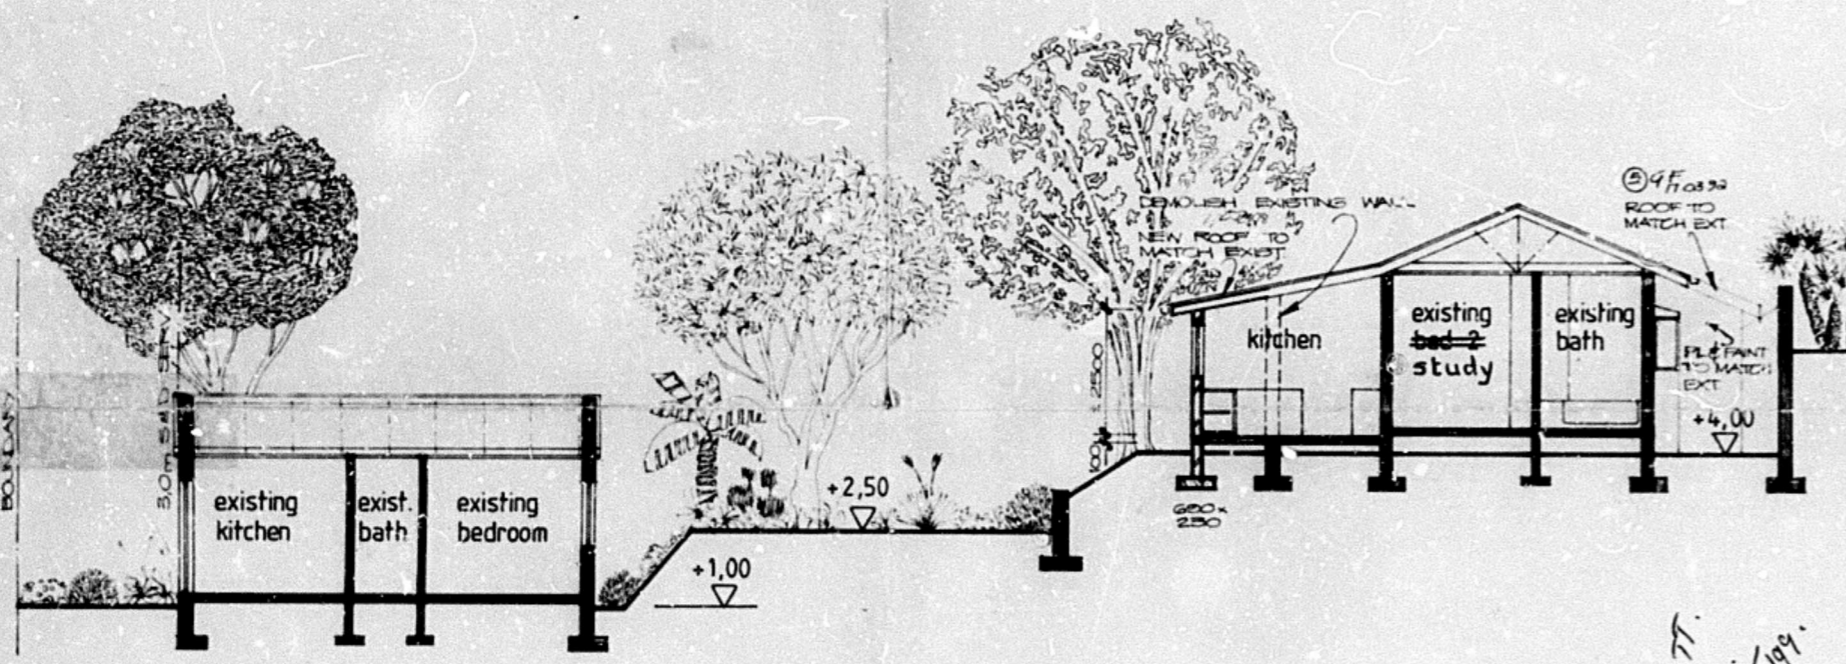

SECTION A-A

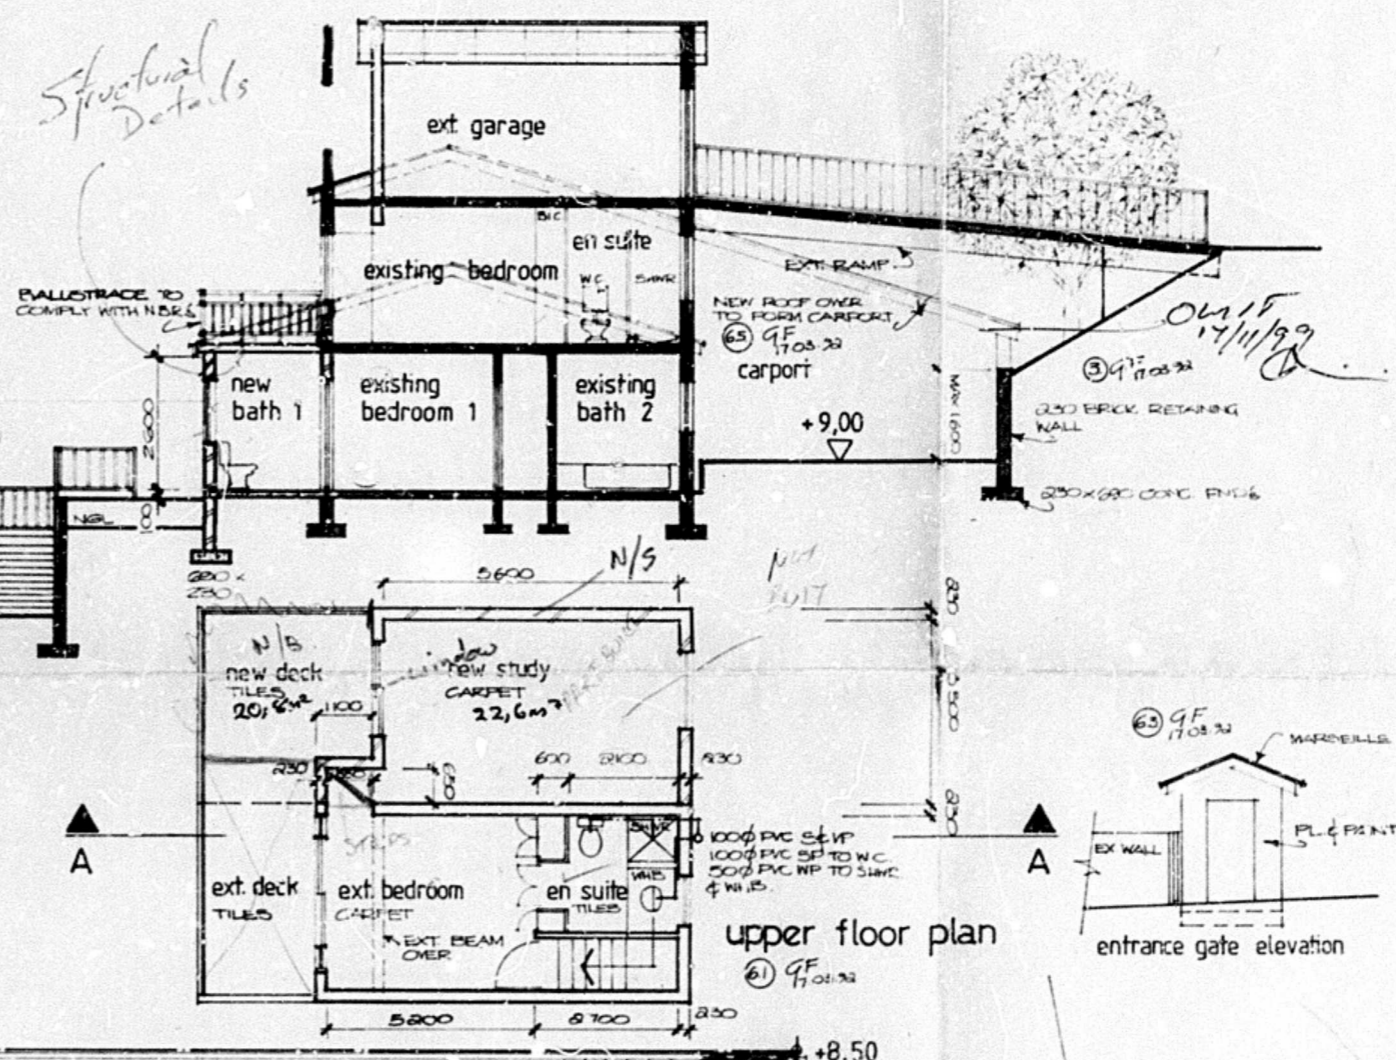

upper floor plan

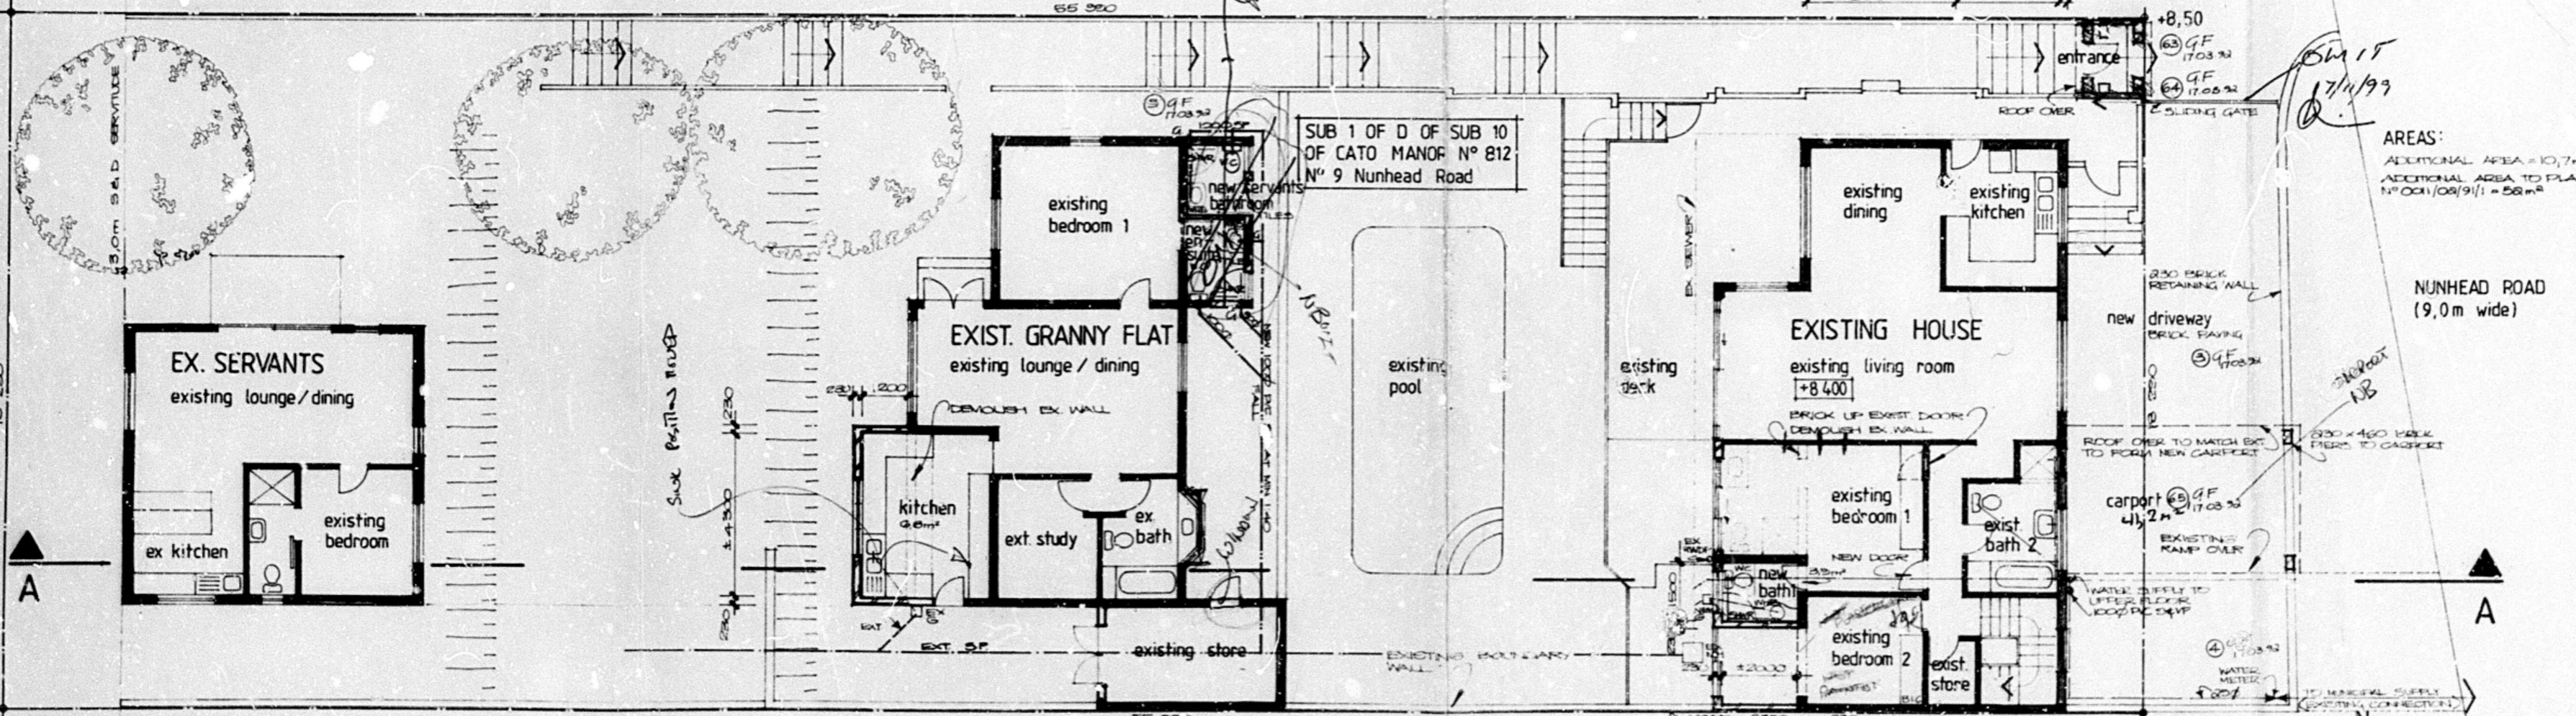

SITE PLAN AND GROUND FLOOR PLAN
Scale - 1:100

PLAN SUBSTITUTED 18 MAR 1992
 SHEET SUBSTITUTED
 SHEET ADDED

SHEET 11 COPY 3

CITY OF DURBAN
 PLAN NUMBER
 0011-02-91-1

APPROVED: G. C. BOBEN
 ACTING CITY ENGINEER
 DATE 08 JUN 1992

TOWN PLANNING BRANCH
APPROVED
 1992-04-10
 Signature: [Signature]
 Checked: [Signature]

ALL GLAZING TO COMPLY WITH PART N12 AND N13 OF SABS 0400.
 8/8 DETAILS REQUIRED

ELECTRICITY SERVICES
 Any person undertaking building operations in compliance with this plan is required to consult with the Executive Director, Electricity Services.
 1) The location of any electrical services and appliances in the plan, or the proposed works.
 2) Departmental requirements regarding Substation, Meter room and Cable ducts.

GENERAL AMENDMENTS TO SUIT REVISION LETTER DATED 15 OF 91
 1 WEST ELEVATION ALTERED TO SUIT PLAN
 2 WEST ELEVATION OF GRANNY FLAT ALTERED TO SUIT PLAN
 3 DRAWING WALL DETAILS AND OVERLAY DRAWN
 4 WATER METERS POSITION AND SIZE AND INTERNAL PIPEWORK INDICATED
 GENERAL AMENDMENTS & ADDITIONS
 5 EXT GRANNY FLAT - NEW EN SUITE & SERVANTS (BATHROOM ADDED)
 6 EXT HOUSE - ALTERED TO SUIT AD BUILD
 7 UPPER FLOOR PLAN ALTERED TO REFLECT NEW UPSTAIRS STUDY AND DECK
 8 NEW CHANGE ROOM BELOW HOUSE TO POOL AREA
 9 NEW ROOF OVER ENTRANCE GATE
 10 NEW SLIDING GATE TO DRIVEWAY
 11 NEW ROOF OVER DRIVEWAY TO FORM CARPORT

AREAS:
 ADDITIONAL AREA = 10.7m²
 ADDITIONAL AREA TO PLAN N° 0011/08/91/1 = 58m²

"It should be noted that this plan has been approved on the basis of information thereon."

ALTERATIONS AND ADDITIONS for Mr. A. Nivison at 9 Nunhead Road
 Submission drawing
 CLARK and THOMAS architects
 telephone 031-215759, 215757
 scale 1:100
 date JANUARY 1991
 drawn RW
 signed [Signature]
 DWG. NO. 0479-01