


### north west elevation

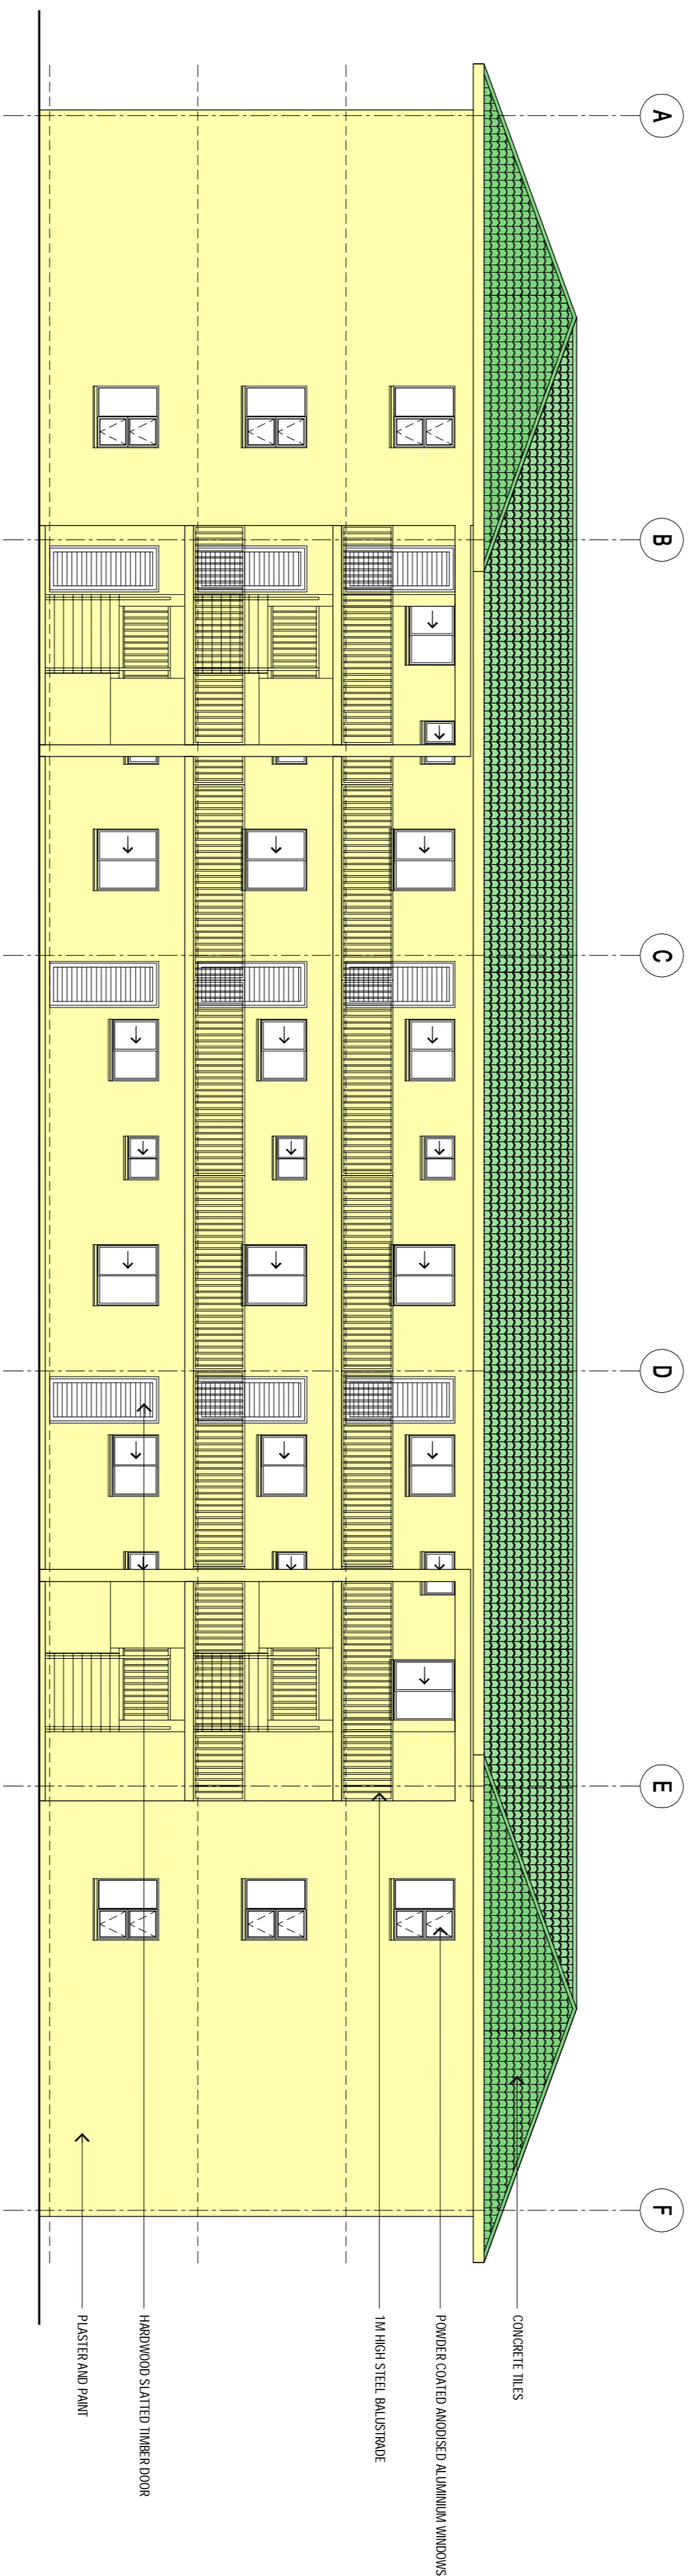

### south east elevation



### south west elevation



### Section A-A

# BLOCK A

Where dimensions are not given, drawings must not be scaled and the maker in the event of any detail or dimensional conflict between drawings, the maker must be referred to the architect for clarification.

Rev	Date	Drawn	Description

ARCHITECT'S DETAILS:  
 KRISHNA BHUGELLOO  
 70 RIDDICK AVENUE, RESERVOIR HILLS, DURBAN, 4091  
 TEL.: (031) 262 4942 / 083 7111 777  
 SACAP REG NO : S12535

OWNERS SIGNATURE \_\_\_\_\_

Client  
**DIVINE INSPIRATION TRADING 564 CC**

Project  
 NEW APARTMENT BLOCKS  
 OCCUPANCY CLASSIFICATION H3

Property Details  
 157 WAKESLEIGH ROAD,  
 SUB 47 OF LOT 8 BELLAIR

Title  
 BLOCK A - SECTION AND ELEVATIONS

Scale  
 1 : 100

Issue status  
 SUBMISSION DRAWING

Drawing number  
 104

Date  
 MAR 2014

Revisior  
 SU