



NOTE : ALL DEMOLITION TO BE APPROVED BY ENGINEER BEFORE COMMENCEMENT OF CONSTRUCTION/DEMOILITION

NOTES:  
 ALL WORK MUST COMPLY WITH SANS 10400.  
 FIGURED DRAWINGS TO BE TAKEN IN PREFERENCE TO SCALING  
 FROM DRAWING. ALL DIMENSIONS AND LEVELS MUST BE CHECKED  
 ON SITE BEFORE THE COMMENCEMENT OF ANY WORK. THIS  
 DRAWING IS A COPYRIGHT MATERIAL AND REMAINS WITH THE  
 AUTHOR.  
 ALL STRUCTURAL WORK TO ENGINEERS DETAIL

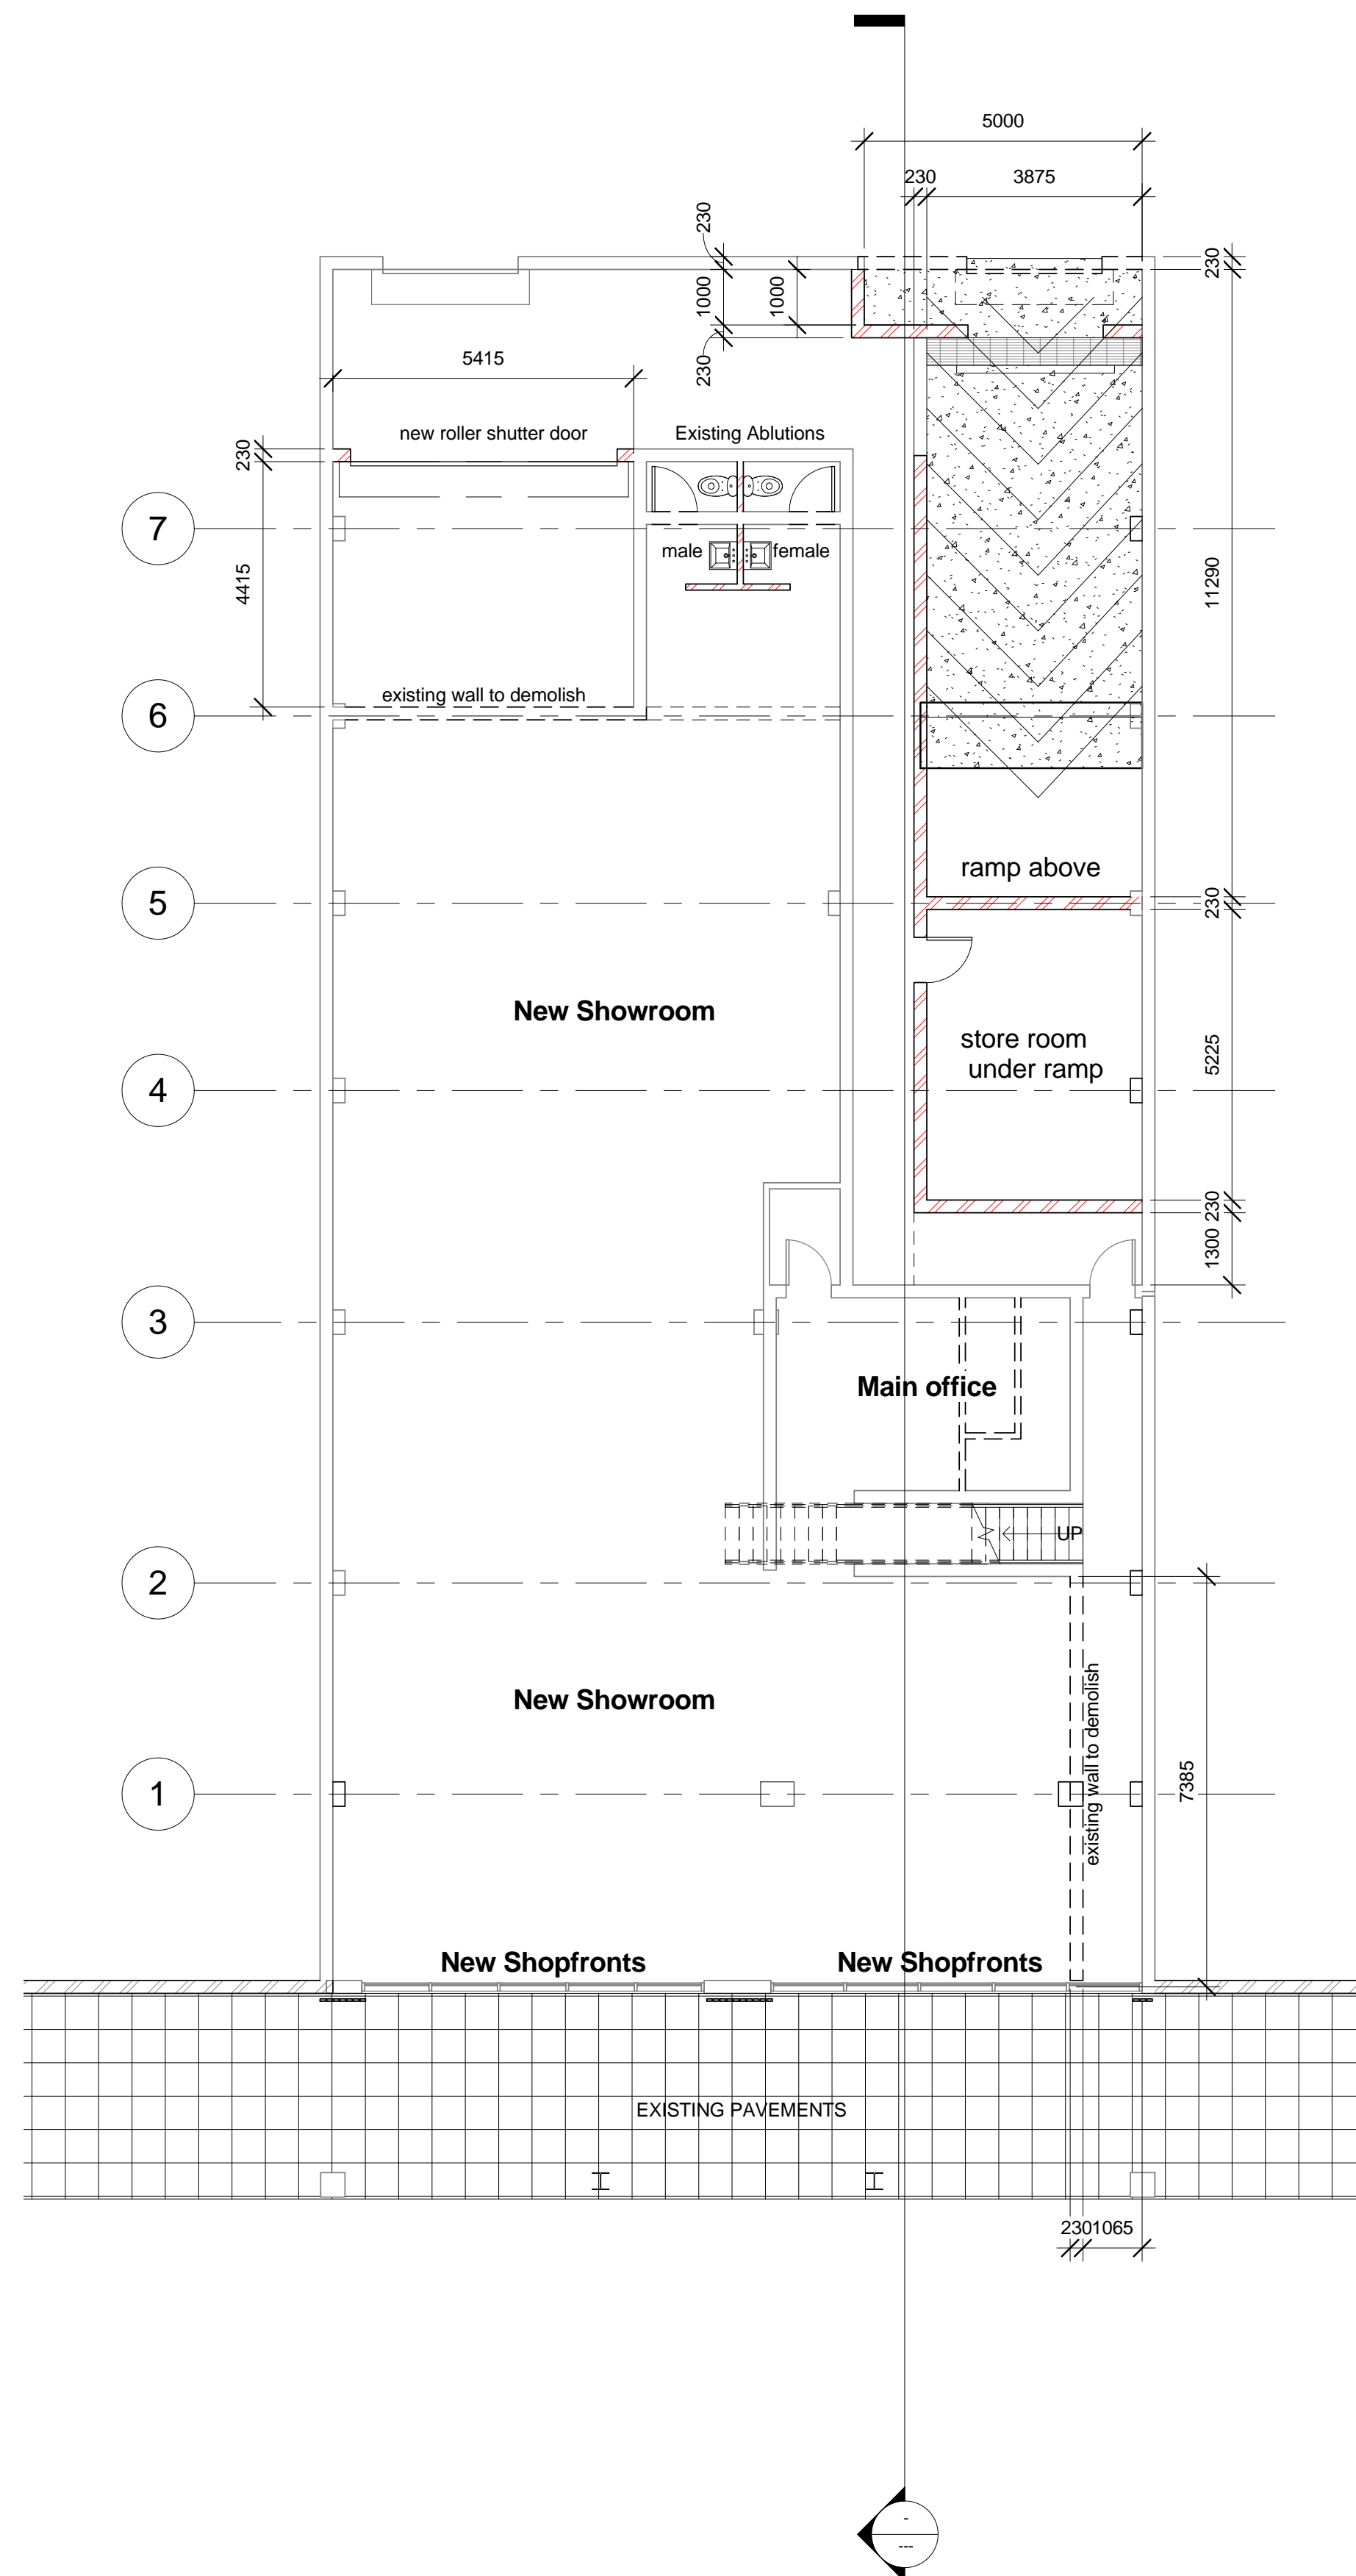

GROUND FLOOR PLAN

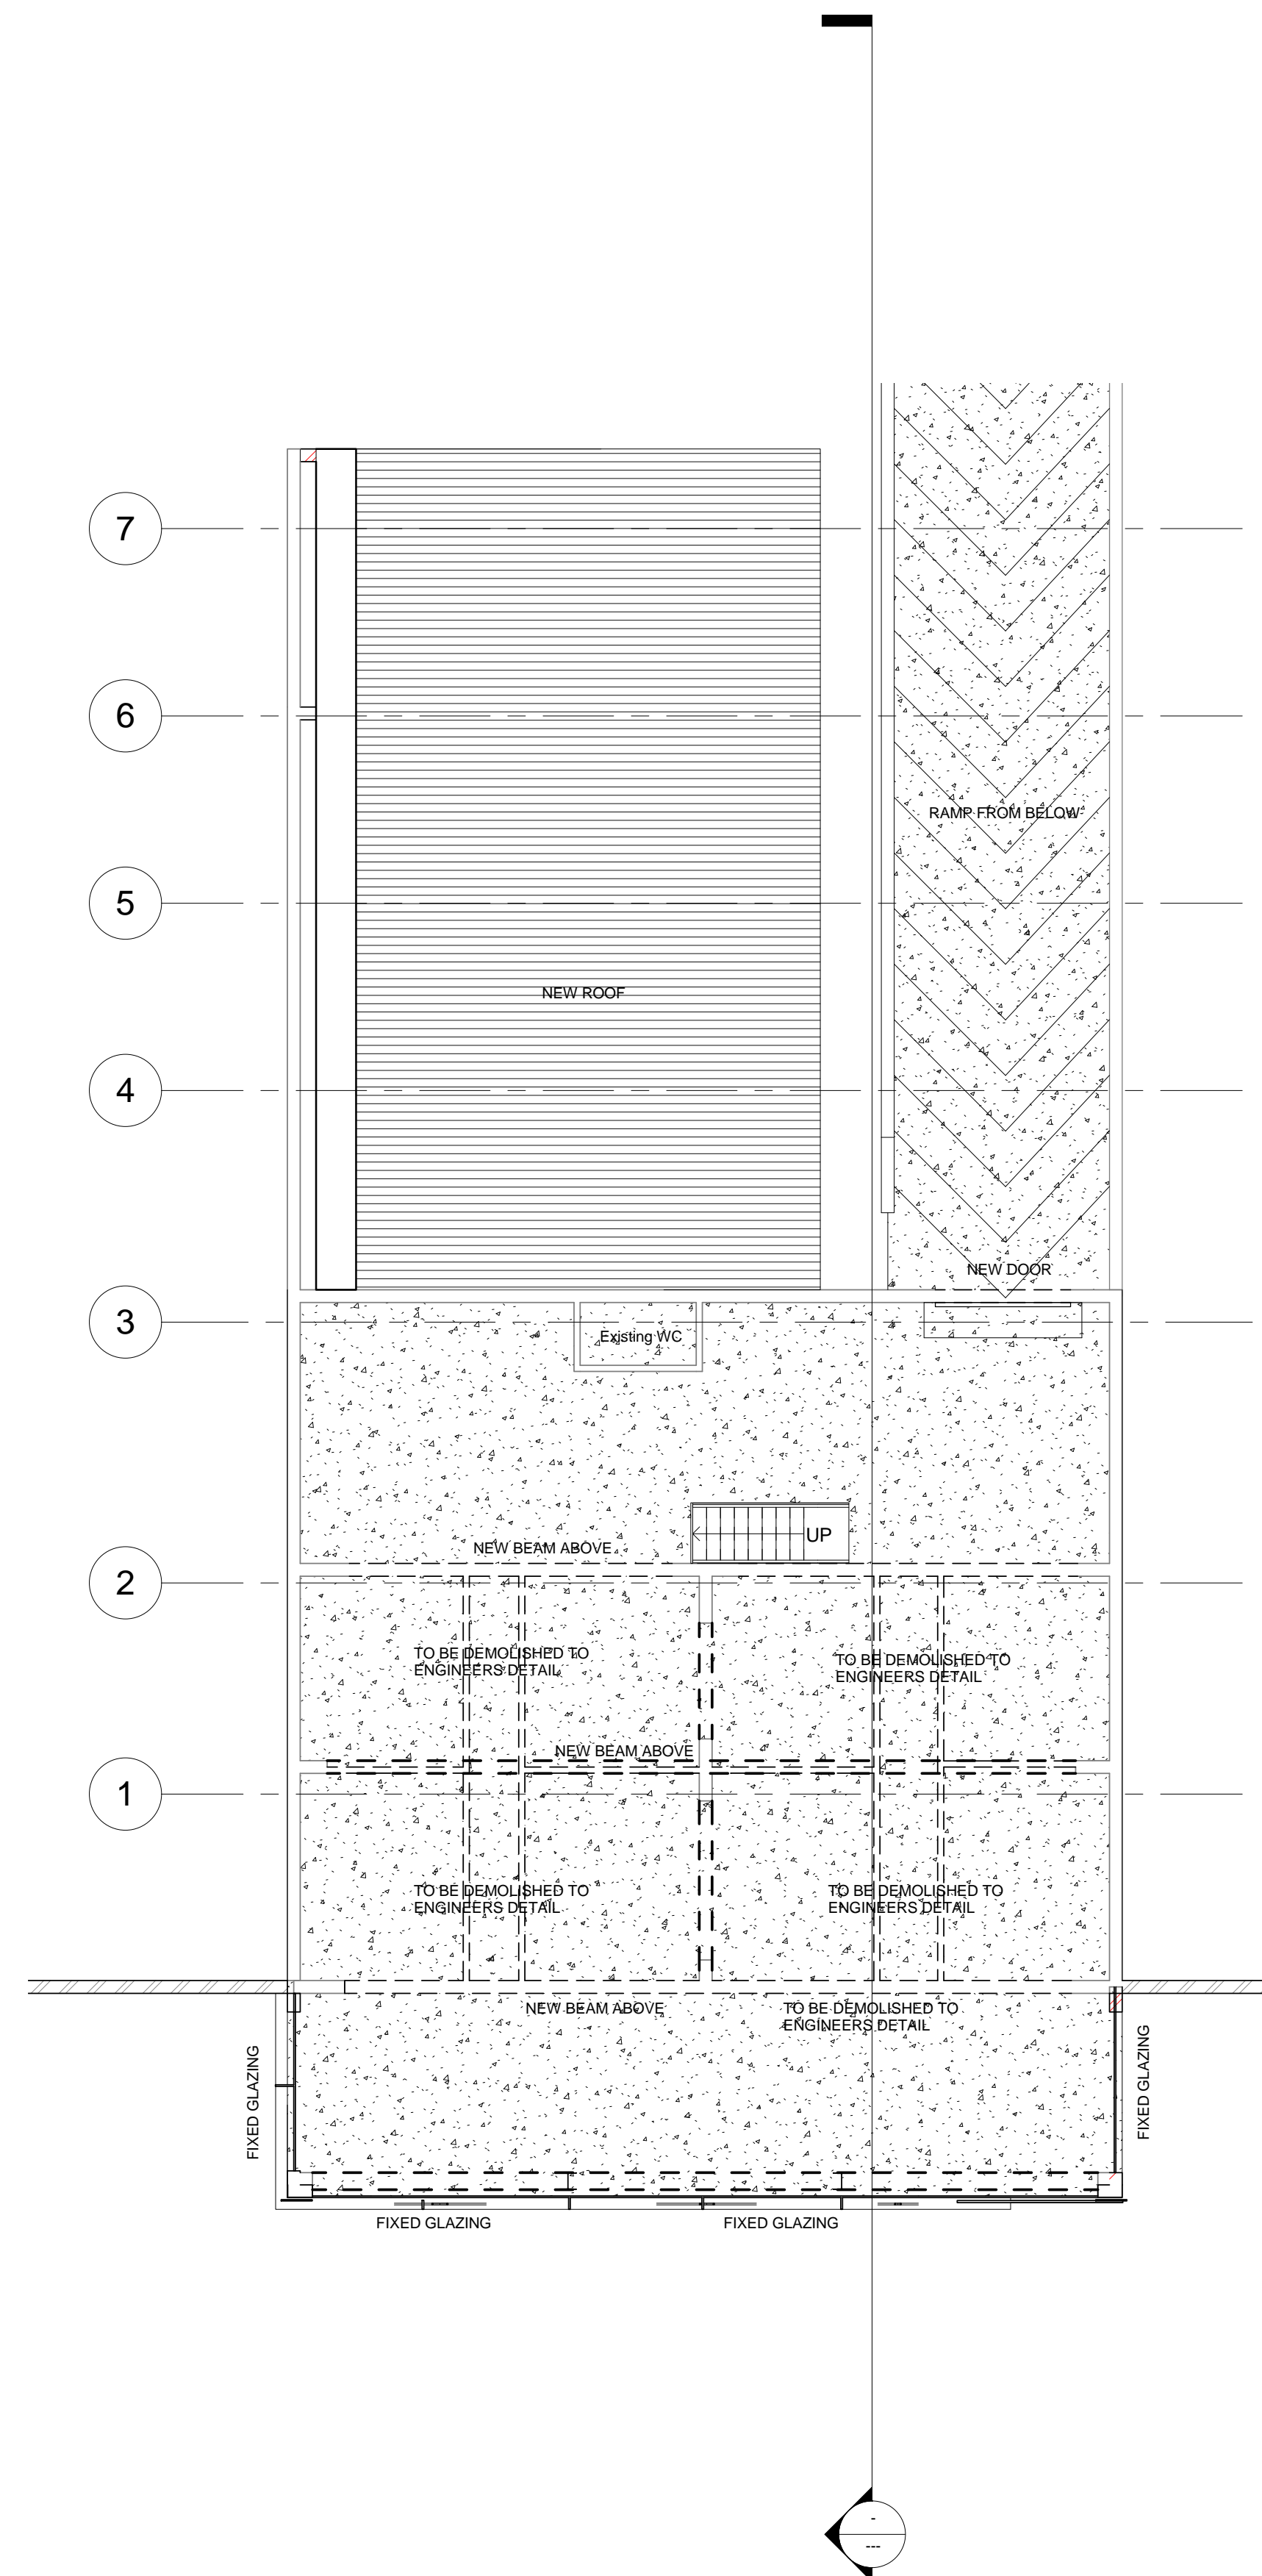

FIRST FLOOR PLAN

Engineers Info: \_\_\_\_\_  
 Engineers Signature: \_\_\_\_\_  
 Client Info:  
 Client ID Number: \_\_\_\_\_  
 Rates Number: \_\_\_\_\_  
 Clients Signature: \_\_\_\_\_



Authors Signature: \_\_\_\_\_  
 SACAP reg .  
 T: 082 6692370 | F: 086 5268210  
 Email : nsa.dgn@gmail.com  
 295 Florida Road | Morningside | Durban

Client name : NATAL AUTO SALES  
 Project name : ADDS AND ALTS TO EXISTING - NEW SHOWROOM  
 Project Address :PTN 24 OF 198, WINDERMERE DURBAN, 781 UMGENI ROAD

Drawing Description :  
 Ground & First Floor Plan

Project number	?		
Date	Issue Date		
Drawn by	NS	Checked by	NS
Sheet number	A102		
A102			
INFORMATION			
Scale	1 : 100		