


ALL WET WORKS TO ENGINEERS DETAIL

GROUND STOREY PLAN / SITE PLAN (1:100)

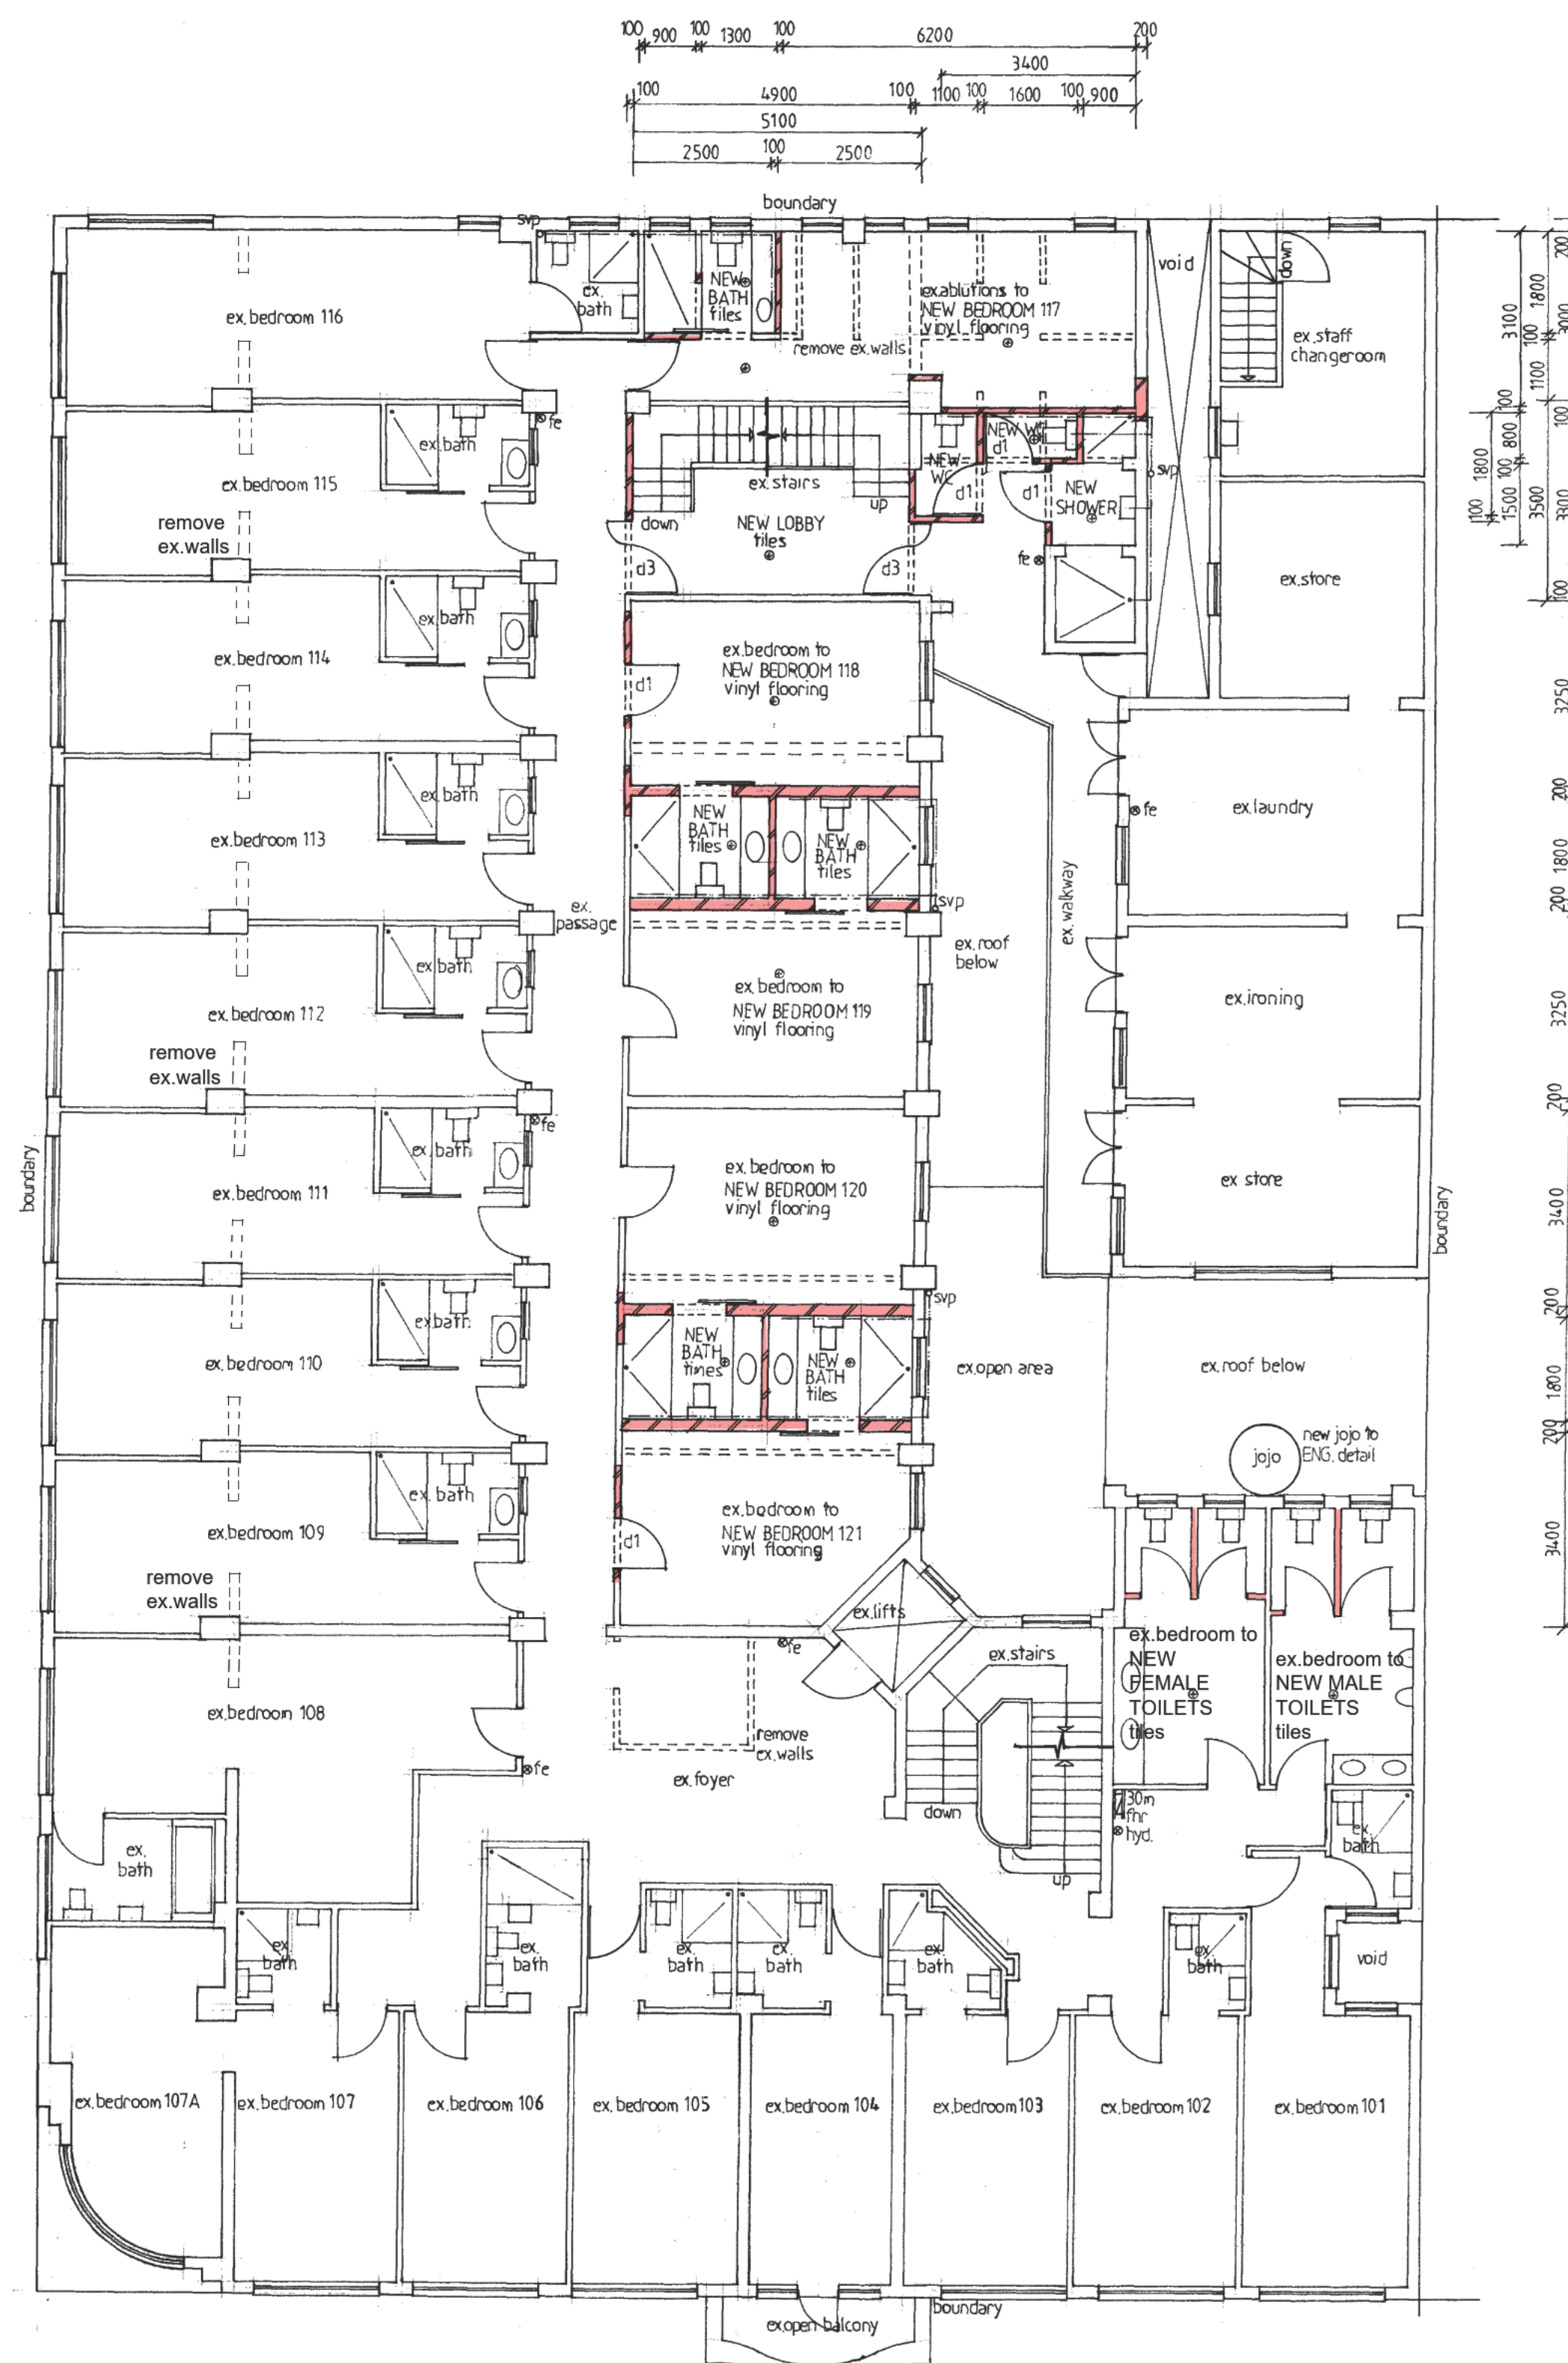

FIRST STOREY PLAN (1:100)

- ALL NEW WALLS TO BE BUILT ON PC LINTELS TO ENGINEERS DETAIL
- CONNECT ALL NEW PLUMBING TO EX SEWER
- NEW DOORS TO PASSAGES TO BE 40mm HW
- COLD/HOT WATER SUPPLY FROM EX SUPPLY

ROOMS 200/ 300/ 400- EXISTING WINDOWS WITH OPENING SECTIONS

SHEET 1 / 1 ONLINE-COPY
ETHEKWINI MUNICIPALITY
Central
CE 20090080 1
APPLICATION NUMBER

BUILDING APPLICATION
APPROVED in terms of Section 7 of the National Building Regulations and Building Standards Act No. 103/1977
24 Nov 2021
LOCAL AUTHORITY
Attention is drawn to the attached documentation & that this approval shall lapse ONE year after the above approval date, unless the erection of the building in terms of NBR Act 103/1977 is commenced.

NO ADDITIONAL AREA

OWNERS SIGNATURE: [Signature] 083 297 0023
CONTACT NO.
RATE NO. 0244 6038 / 000

PROPOSED INTERNAL ADDITIONS AND ALTERATIONS TO PARADE HOTEL AT
191 O. R. TAMBO PARADE ON
ERF 12563 DURBAN FOR
MARINE PARADE PROPERTIES (PTY) LTD

GRAHAM BRAUM
Architectural Designer
Pr.S. Arch.T
Reg. No.: ST0010
360 Umbilo Road Tel: 031 205 4142
Durban Fax: 031 205 2476
4001 Cell: 082 454 0441
E-mail: gpb_arch@telkomsa.net

SCALE 1:100
DESIGNED G. P. BRAUM
DRAWN M. R. AZMUTH
DATE MARCH / JUNE 2020

Drawing No: 6602 / 20 / 1 of 3