





SIVEST
Environmental Division

NOTICE OF A BASIC ASSESSMENT PROCESS FOR THE PROPOSED LEEUWMAX SOLAR PHOTOVOLTAIC (PV) PROJECT AND ASSOCIATED GRID INFRASTRUCTURE NEAR LEEUDORINGSTAD, NORTH WEST PROVINCE (Ref No: To be announced)

In terms of the National Environmental Management Act: 1986 (Act No. 107 of 1986) (NEMA) as amended and the Environmental Impact Assessment (EIA) Regulations under Government Notice No R983, R983, R984 and R985 promulgated on 4 December 2014 and amended on 07 April 2017, notice is hereby given that Upgrade Energy (Pty) Ltd (hereafter referred to as "Upgrade Energy"), has appointed SIVEST SA (Pty) Ltd, as the independent Environmental Assessment Practitioner (EAP), to undertake the required Basic Assessments (BAs) and Public Participation Processes (PPPs) for the above mentioned developments. The competent authority for the required Environmental Processes is the North West Department of Economic Development, Environment, Conservation and Tourism (NW DEDET).

PROJECT DESCRIPTION

In support of the need to diversify from coal as a main source of electricity and to find more sustainable and environmentally friendly energy resources, South Africa has embarked on an infrastructure growth programme supported by various government initiatives. In response to this goal, Upgrade Energy is proposing to construct a solar Photovoltaic (PV) facility with a generation capacity of up to 12MW, near Leeudoringstad in the North West Province. The overall objective of the project is to generate electricity by capturing solar energy to feed into the national electricity grid.


PROJECT LOCATION

The proposed PV project will be located approximately 5km north-east of Leeudoringstad in the Masepale Local Municipality within the Dr. Kenneth Kaunda District Municipality of the Northwest Province. The BEE application site falls on the following property:

- Portion 37 of the Farm Leeuwbosch No. 44

Centre Point Coordinates:
27°12'24.91"S
26°18'1.14"E

To register as an Interested and / or Affected Party (I/AAP) and / or to obtain additional information please submit your name, contact details (telephone number, postal address and email address) and the details which you have in the application to SIVEST as per the details below and please reference the "Leeuwx PV" in your correspondence:



Hengwe Ntuli

SIVEST Environmental
P.O. Box 2621
RUFUNA
2126

Tel: 011 796 0800
Fax: 011 803 7272
E-mail: sivest_pty@sivest.co.za
Website: <https://www.sivest.co.za>

SIVEST
Omgewingsuïding

KENNISGEWING VAN REGISTRASIEPROSES INGEVOLGE STAATSKENNISGEWING 2313 VIR DIE BEOOGDE ONTWIKKELING VAN DIE LEEUDORINGSTAD 132 kV KRAAGLYN TOT BY VAAL REEF TEN-KRAGTASIE, NOORDWES-PROVINSIE

Ingevolge die Nasionale Wet op Omgewingsuïding, 1989 (Wet 107 van 1989) (NEMA) soos gewysig, en die Aanvoeding van die Standaard vir die Ontwikkeling en Uitbreiding van Kraglyne en Substansies in Oorheersende Oorgaafreëls, Geleëde en die Uitbreiding van hierdie Infrastruktuur by die verskeie Omgewingsuïdinge te bekome, ingevolge Staatskennisgewing 2313 wat op 27 Julie 2022 afgekondig is, geskied kennisgewing dat Upgrade Energy (Ems.) Bpk. SIVEST SA (Ems.) Bpk. aangestel het om die onafhanklike Omgewingsuïdingepraktisiër (OEP) van die verskeie Registrasieprosesse ingevolge die Standaard en Oorheersende Oorgaafreëls (OEP) vir die onderstaande ontwikkeling te onderstaan.

PROJEKTOESKRYWING

Die projek bestaan uit die oprigting van 'n 132 kV kraglyn en verskeie substansies en infrastruktuur om die beoogde Leeudoringstad-omgewingsuïdinge met die Vaal Reef ten-Kragtasie te verbind. Die oorspronklike doeleinde van die beoogde ontwikkeling is om 'n dooiegeleëde 132 kV kraglyn van die verskeie sub-132 kV kraglyne te gebruik wat die Mercury- en Hemes-substansie aan die Vaal Reef ten-Kragtasie verbind. Hierdie projek sal die beoogde 132 kV kraglyn en verskeie substansies en infrastruktuur van Leeu-Thorn 500 kV tot by die Vaal Reef ten-Kragtasie (ongeveer 42 km).

KENNISGEWING

Deurloopt 1 van die plan: Ontwikkeling No. 10
Deurloopt 2 van die plan: Ontwikkeling No. 10
Hengwe Ntuli

SIVEST Environmental
Postbus 2621
RUFUNA
2126

Tel: 011 796 0800
Fax: 011 803 7272
E-mail: sivest_pty@sivest.co.za
Website: www.sivest.co.za

Die 132 kV kraglyn sal 'n belangrike bydrae tot die nasionale elektrisiteitsnetwerk maak en die ontwikkeling van die gebied sal by die verskeie sub-132 kV kraglyne te gebruik wat die Mercury- en Hemes-substansie aan die Vaal Reef ten-Kragtasie verbind. Hierdie projek sal die beoogde 132 kV kraglyn en verskeie substansies en infrastruktuur van Leeu-Thorn 500 kV tot by die Vaal Reef ten-Kragtasie (ongeveer 42 km).

sivest_PPP

From: sivest_PPP
Sent: Friday, 11 November 2022 17:07
Cc: Michelle Nevette
Subject: 18087 Leeudoringstad Powerline Registration in North West: Draft Environmental Sensitivity Report Comment Period Starting
Attachments: 18087 Leeudoringstad 132KV Powerline Notification rev 1 091122.pdf; 18087 Leeudorinstad 132KV Powerline Site Notice rev 1 09112022 (Afrikaans).pdf; 18087 Leeudorinstad 132KV Powerline Site Notice rev 1 09112022 FINAL.pdf; 18087 _Upgrade Energy Leeudoringstad Powerline_BID (Afrikaans).pdf; 18087_Upgrade Energy Leeudoringstad Powerline_BID rev1_09-11-22.pdf

Tracking:

Recipient

Michelle Nevette
Pieter Fouche
jerrym@maquassihills.org
janavdberg@gmail.com
chris.duplessis1@outlook.com
buksvanwyk1@gmail.com
hansiev@taumeule.co.za
ghfil@vodamail.co.za
cornia@koshcom.co.za
tpienaar40@gmail.com
Nicole Abrahams
M.I. Matthews
Melissa Lewis
Seoka Lekota
Peter Bolao
Johan Fouche
Daleen Endley
Emmanuel Boucher
Lourens Leeuwner
Samantha Ralston-Paton
Ezekiel Monyamane
Faith Mojapelo
Sam Fiff
NER Wayleave
John Geeringh
Goitsemodimo Maseloane
Ernst de Jager
Herman Coetzee
Hettie Buys
Ian Little
M-POWER GROUP PTY LTD
Ipeleng Wesi
James Gutusa

Delivery

Delivered: 2022/11/11 17:07

Recipient**Delivery**

Johanna Morobane
Justice Sithole
Johan Koegelenberg
Koos Theron
Leonard Shaw
Lerato April
Lerato Menyatso
Khomotso Mabina
Marco-M Moalife
Moabi Maruping
Mashudu Marubini
Matshediso Mahlaku
SM Matsheka
Minnie Zondi
Ishmael Mafayisa
Mafu Nkosi
Moeketsi Medupe
Tumelo Mosebi
Serame Motlhake
Biodiversity Conservation
Adolph Verbeek Botha
Graham Mondzinger
Hassinah Mileng
Pheladi Masipa
Phillip Mnisi
Phumudzo Nethwadzi
Pieter Fouche
Luchen Reddy
Reyana Sallie
Ronald Jonas
Sello Moncho
Stanley Tshitwamulomoni
Lizell Stroh
Tebogo Sethosa
Thato Seokolo
Magae Hendrick Motaung
Heleen van den Heever
Amanda Bester
Chris Schutte
Morgan Griffiths
Zama Mabaso

Dear Interested and/or Affected Party (I&AP) / Stakeholder,

NOTICE OF THE ENVIRONMENTAL REGISTRATION PROCESS ITO GN 2313 FOR LEEUDORINGSTAD 132KV POWERLINE NORTH WEST PROVINCE

• AVAILABILITY OF DRAFT ENVIRONMENTAL SENSITIVITY REPORT FOR PUBLIC REVIEW

Please find attached an English letter notifying you of the review period as well the Background Information Document that provides further detail on the process being followed.

Should no comment be received within the 30-day review and commenting period ending 11 December 2022, it will be assumed that the relevant I&AP / stakeholder or State Department has no further comment to provide on the application.

SiVEST urge you to make use of the opportunities created by the public participation process to become actively involved in the process and provide comment or concerns which affect and/or interest you, or about which you would like more information. Your input into this process forms a key part of the environmental studies and we would like to hear from you to obtain your views on the proposed projects.

We would like to thank you in anticipation of your active and meaningful contribution to the registration and public participation processes.

Kind Regards,

Hlengiwe Ntuli

Project Secretary & PPP Administrators

SiVEST Environmental Division

D +27 11 798 0690 | **T** +27 11 798 0600 | **E** HlengiweN@sivest.co.za



Celebrating 70 Years

1952-2022



Engineering Consulting | Project Management | Environmental Consulting
Town & Regional Planning | Management Systems Consulting | Training

Level 2 BBBEE Contributor in South Africa

www.sivest.com

South Africa

Mauritius

Kenya

United Kingdom


Durban | East London | Johannesburg | Pietermaritzburg | Pretoria | Richards Bay


Daniel Wong Chung Co. Ltd / SiVEST Mauritius: Curepipe www.dwcsivest.com


Nairobi

MBM Consulting: London, England | Tunbridge Wells, England www.mbmconsult.com


DESR NOTIFICATION

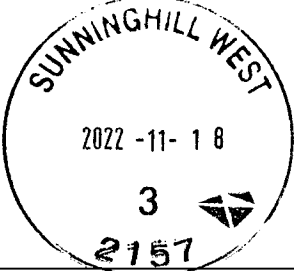
<input type="checkbox"/> Trace and Track Parcel (CD) <input type="checkbox"/> Registered Letter <input checked="" type="checkbox"/> Fast Mail		Project Number: 18087
Addressed To: _____ _____ Mr Peter Balao _____ _____ MAQUASSI LOCAL MUNICIPALITY _____ _____ Private Bag X3 _____ _____ Wolmaransstad _____ _____ 2630 _____ _____ _____		Post Office Stamp: 
		Tracking Number:


<input type="checkbox"/> Trace and Track Parcel (CD) <input type="checkbox"/> Registered Letter <input checked="" type="checkbox"/> Fast Mail		Project Number: 18087
Addressed To: _____ _____ Ms Zama Mabaso/Faith Mojapeolo _____ _____ DR KENNETH KAUNDA DISTRICT _____ _____ MUNICIPALITY _____ _____ Old Mutual Building _____ _____ Patmore Road Orkney _____ _____ Klerksdorp _____ _____ _____		Post Office Stamp: 
		Tracking Number:

<input type="checkbox"/> Trace and Track Parcel (CD) <input type="checkbox"/> Registered Letter <input checked="" type="checkbox"/> Fast Mail		Project Number: 18087
Addressed To: _____ _____ _____ Ms Tsholofelo Dintwe _____ _____ NW Dept of READ _____ _____ Private Bag X2039 _____ _____ MMABATHO _____ _____ 2735 _____ _____ _____		Post Office Stamp: 
		Tracking Number:


DESR NOTIFICATION

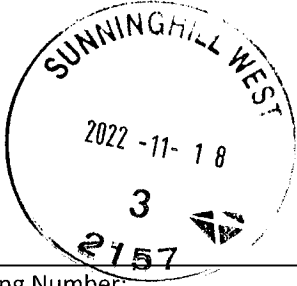
<input type="checkbox"/>	Trace and Track Parcel (CD)	Project Number:
<input type="checkbox"/>	Registered Letter	18087
<input checked="" type="checkbox"/>	Fast Mail	
Addressed To: _____ _____ _____ Mr SM Matsheka _____ DWS NW _____ Pvt Bag X5 _____ MMABATHO _____ 2735 _____ _____		Post Office Stamp: 
		Tracking Number:

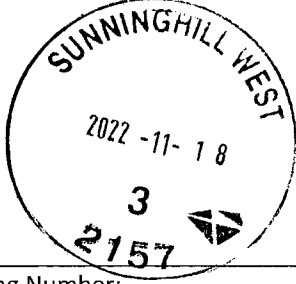
<input type="checkbox"/>	Trace and Track Parcel (CD)	Project Number:
<input type="checkbox"/>	Registered Letter	18087
<input checked="" type="checkbox"/>	Fast Mail	
Addressed To: _____ _____ _____ Mr Pheladi Masipa _____ Ms Lerato April _____ Department of Energy _____ Private Bag x96 _____ PRETORIA _____ 0001 _____ _____		Post Office Stamp: 
		Tracking Number:
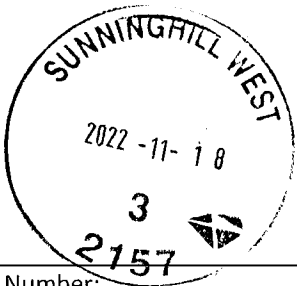
<input type="checkbox"/>	Trace and Track Parcel (CD)	Project Number:
<input type="checkbox"/>	Registered Letter	18087
<input checked="" type="checkbox"/>	Fast Mail	
Addressed To: _____ _____ _____ Mr Tebogo Sethosa _____ Ms Matshediso Mahlaku _____ Department of Energy _____ Pvt Bag X2075 _____ MMABATHO _____ 2745 _____ _____		Post Office Stamp: 
		Tracking Number:


DESR NOTIFICATION

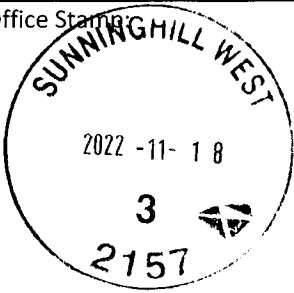
<input type="checkbox"/> Trace and Track Parcel (CD) <input type="checkbox"/> Registered Letter <input checked="" type="checkbox"/> Fast Mail		Project Number: 18087
Addressed To: Mr Graham Mondzinger ATNS Private Bag X15 Kempton Park 1620		Post Office Stamp:  Tracking Number:
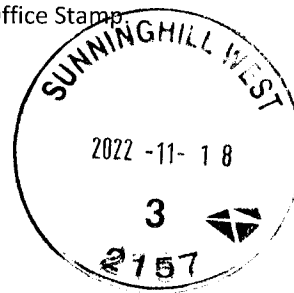
<input type="checkbox"/> Trace and Track Parcel (CD) <input type="checkbox"/> Registered Letter <input checked="" type="checkbox"/> Fast Mail		Project Number: 18087
Addressed To: Mr John Geeringh ESKOM PO Box 1091 Johannesburg 2000		Post Office Stamp:  Tracking Number:
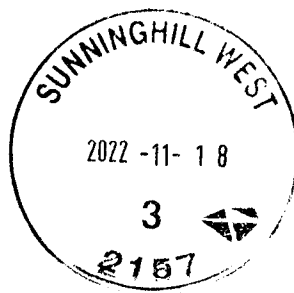
<input type="checkbox"/> Trace and Track Parcel (CD) <input type="checkbox"/> Registered Letter <input checked="" type="checkbox"/> Fast Mail		Project Number: 18087
Addressed To: Ms Victoria Bota Ms Nicolene Abrahams SANRAL Private Bag X19 Bellville 7535		Post Office Stamp:  Tracking Number:


DESR NOTIFICATION

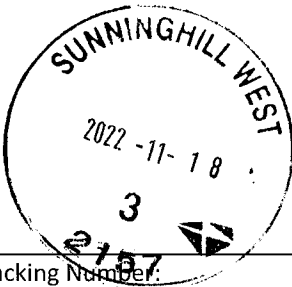
	Trace and Track Parcel (CD)	Project Number:	18087
	Registered Letter		
X	Fast Mail		
Addressed To:		Post Office Stamp:	
			
Mr Alfred Mafune Mr N Thamela NW Department of Roads & Transport Private Bag x2080 MMABATHO 2735		Tracking Number:	

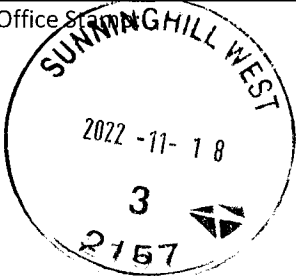
	Trace and Track Parcel (CD) Registered Letter Fast Mail	Project Number:	18087
X			
Addressed To: _____ Mrs Thoko Buthelezi DAFF Private Bag X120 Pretoria 0001		Post Office Stamp	
		Tracking Number:	

<input type="checkbox"/> Trace and Track Parcel (CD) <input type="checkbox"/> Registered Letter <input checked="" type="checkbox"/> Fast Mail	Project Number:
	18087
	Addressed To: <div> <hr/><hr/><hr/><hr/><hr/><hr/><hr/><hr/> </div>
	Post Office Stamp: <div> </div>
	Tracking Number:

DESR NOTIFICATION
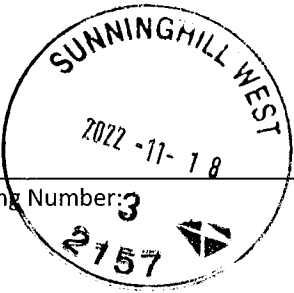
<input type="checkbox"/> Trace and Track Parcel (CD) <input type="checkbox"/> Registered Letter <input checked="" type="checkbox"/> Fast Mail		Project Number: 18087
Addressed To: _____ Mr Phumudzo Nethwadzi — DMR _____ Vaal University of Technology Building, — c/o Voortrekker & Margaretha Prinsloo _____ Streets _____ — KLERKSDORP _____ 2570 _____		Post Office Stamp: 
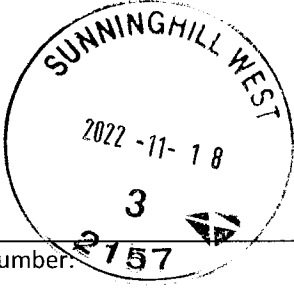
<input type="checkbox"/> Trace and Track Parcel (CD) <input type="checkbox"/> Registered Letter <input checked="" type="checkbox"/> Fast Mail		Project Number: 18087
Addressed To: _____ Mrs Grace Mkhosana — FS Dept Eco Dev, Tourism & _____ — Environmental Affairs _____ Private Bag X20801 — Bloemfontein _____ 9300 _____		Post Office Stamp: 
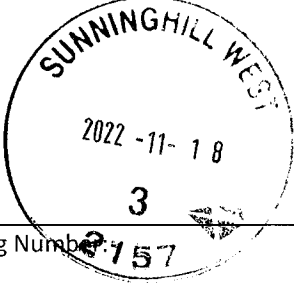
<input type="checkbox"/> Trace and Track Parcel (CD) <input type="checkbox"/> Registered Letter <input checked="" type="checkbox"/> Fast Mail		Project Number: 18087
Addressed To: _____ Mr George Nel — Mr Williem Grobler _____ — DWS _____ PO Box 528 _____ BLOEMFONTEIN _____ 9300 _____		Post Office Stamp: 

From: sivest_PPP
Sent: Friday, 09 December 2022 15:34
Cc: Michelle Nevette
Subject: Fw: 18087 Leeudoringstad Powerline Registration in North West: Draft Environmental Sensitivity Report Comment Period Started
Attachments: 18087 Leeudoringstad 132KV Powerline Notification rev 1 091122.pdf; 18087 Leeudoringstad 132KV Powerline Site Notice rev 1 09112022 (Afrikaans).pdf; 18087 Leeudoringstad 132KV Powerline Site Notice rev 1 09112022 FINAL.pdf; 18087 _Upgrade Energy Leeudoringstad Powerline_BID (Afrikaans).pdf; 18087 _Upgrade Energy Leeudoringstad Powerline_BID rev1_09-11-22.pdf

Please discard the previous email**

Dear Interested and/or Affected Party (I&AP) / Stakeholder,

NOTICE OF THE ENVIRONMENTAL REGISTRATION PROCESS ITO GN 2313 FOR LEEUDORINGSTAD 132KV POWERLINE NORTH WEST PROVINCE

REMINDER ABOUT COMMENTING PERIOD FOR DRAFT ENVIRONMENTAL SENSITIVITY REPORT

Please note that the Draft Scoping Report (DSR) for the above-mentioned project was made available for public review and comment from **11 November 2022 to 11 December 2022** (end of business day). The review and comment period for the above-mentioned projects therefore ends on **11 December 2022** (end of business day).

SiVEST therefore wish to remind you to submit comments for the above-mentioned projects before close of business on **11 December 2022**, if you have not done so already.

Should you have any comments, please feel free to contact the public participation office at the details below:

SiVEST Environmental
PO Box 2921, RIVONIA, 2128
Phone: (011) 798 0600
E-mail: sivest_ppp@sivest.co.za
Fax: (011) 803 7272

We would like to thank you in anticipation of your active and meaningful contribution to the EIA and public participation processes.

From: sivest_PPP
Sent: Friday, November 11, 2022 5:06 PM
Cc: Michelle Nevette <MichelleN@sivest.co.za>
Subject: 18087 Leeudoringstad Powerline Registration in North West: Draft Environmental Sensitivity Report Comment Period Starting

Dear Interested and/or Affected Party (I&AP) / Stakeholder,

NOTICE OF THE ENVIRONMENTAL REGISTRATION PROCESS ITO GN 2313 FOR LEEUDORINGSTAD 132KV POWERLINE NORTH WEST PROVINCE

• **AVAILABILITY OF DRAFT ENVIRONMENTAL SENSITIVITY REPORT FOR PUBLIC REVIEW**

Please find attached an English letter notifying you of the review period as well the Background Information Document that provides further detail on the process being followed.

Should no comment be received within the 30-day review and commenting period ending 11 December 2022, it will be assumed that the relevant I&AP / stakeholder or State Department has no further comment to provide on the application.

SiVEST urge you to make use of the opportunities created by the public participation process to become actively involved in the process and provide comment or concerns which affect and/or interest you, or about which you would like more information. Your input into this process forms a key part of the environmental studies and we would like to hear from you to obtain your views on the proposed projects.

We would like to thank you in anticipation of your active and meaningful contribution to the registration and public participation processes.

Kind Regards,

Hlengiwe Ntuli

Project Secretary & PPP Administrators

SiVEST Environmental Division

D +27 11 798 0690 | **T** +27 11 798 0600 | **E** HlengiweN@sivest.co.za



Engineering Consulting | Project Management | Environmental Consulting
Town & Regional Planning | Management Systems Consulting | Training

Level 2 BBBEE Contributor in South Africa

www.sivest.com

South Africa	Durban East London Johannesburg Pietermaritzburg Pretoria Richards Bay
Mauritius	Daniel Wong Chung Co. Ltd / SiVEST Mauritius: Curepipe www.dwcsivest.com
Kenya	Nairobi
United Kingdom	MBM Consulting: London, England Tunbridge Wells, England www.mbmconsult.com

*

NOTICE OF THE ENVIRONMENTAL AUTHORISATION PROCESS: LEEUMAX PV

Notice is hereby given of a Public Participation Process (PPP) to be undertaken in terms of the National Environment Act, 1998 (Act No. 107 of 1998), as amended and the Environmental Impact Assessment (EIA) Regulations. **DEDECT Reference Number:** To be allocated upon submission of application

Nature and Location of Activity: The applicant, Upgrade Energy (Pty Ltd), is proposing to expand their already approved solar Photovoltaic (PV) facility at Leeubosch with a further generation capacity of up to 15MW. The PV site (Leeumax) is located approximately 6km north-east of Leeudoringstad in the Maquassi Hills Local Municipality, within the Dr Kenneth Kaunda District Municipality of the Northwest Province. The overall objective of the project is to generate electricity (by capturing solar energy) to feed into the national electricity grid.

Applications for Basic Assessment (BA) process for the proposed Solar Energy Facility and associated infrastructure will be submitted to the competent authority, the North West Department of Economic Development, Environment, Conservation and Tourism (NW DEDECT), for a decision.

To register as an Interested and / or Affected Party (I&AP) and / or to obtain additional information please submit your name, contact details (telephone number, postal address and email address) and the interest which you have in the application to SIVEST as per the details below and please reference the 'Leeumax PV' in your correspondence.

I, T.O POPIA, you hereby declare and confirm that you, as an I&AP providing information, consent for your information to be gathered, stored and distributed for the purpose of this project.

KENNISGEWING VAN DIE OMGEWINGSMAGTIGINGSPROSES: LEEUMAX FV

Kennis geskied hiermee van 'n Openbare Deelnameproses (ODP) wat ingevolge die Nasionale Wet op Omgewingsbestuur, 1998 (Wet 1998 van 107) soos gewysig, en die Regulasies op Omgewingsimpakevaluering (OIE-regulasies), onderneem moet word. **DEDECT-verwysingsnommer:** Sal toegeken word met indiening van aansoek

Aard en ligging van aktiwiteit: Die applikant, Upgrade Energy (Edms.) Bpk., beoog om hul reeds goedgekeurde Fotovoltaïese (FV) Sonkragaanleg te Leeubosch uit te brei met 'n verdere opwekkingsvermoë van hoogstens 15 MW. Die FV-terrein (Leeumax) is sowat 6 km noordoos van Leeudoringstad in die Maquassi Hills Plaaslike Munisipaliteit, in die Dr Kenneth Kaunda Distriksmunisipaliteit van die Noordwes-provinsie geleë. Die oorkoepelende doelwit met die projek is om elektrisiteit op te wek (deur sonkrag in te span) om by die nasionale kragnet in te voer.

Aansoeke vir die Basiese Evaluerings- (BE-) prosesse vir die beoogde Sonkragaanleg en verwante infrastruktuur sal by die bevoegde owerheid, die Noordwes Departement van Ekonomiese Ontwikkeling, Omgewing, Bewaring en Toerisme (NW DEDECT) ingedien word vir 'n besluit.

Om as 'n belangstellende en/of geaffekteerde party (B&GP) te registreer en/of om bykomende inligting te bekom, moet u asseblief u naam, kontakbesonderhede (telefoonnommer, pos- en e-posadres) en die belang wat u by die aansoek het by die onderstaande besonderhede aan SIVEST verstrek en die verwysing 'Leeumax PV' in u korrespondensie gebruik.

Ingevolge die Popi-wet, verklaar en bevestig u hiermee dat u, as 'n B&GP wat inligting verskaf, toestem dat u inligting vir die doel van hierdie projek ingewin, gestoor en versprei mag word.

Leeumax Project Centre Point Coordinates / Sentraalpuntkoördinate: 27°12'24.91"S 26°18'1.14"E

Contact Details / Kontakbesonderhede

SIVEST Environmental Division - Contact/Kontak: Hlengiwe Ntuli / Michelle Nevette

Tel: (011) 798 0600, P O Box/Posbus 2921, Rivonia 2128

E-mail/E-pos: sivest_ppp@sivest.co.za Website/Webwerf: <https://www.sivest.com/>

Correspondence throughout the remainder of the PPP and BA Process will only be distributed to Registered I&APs.

Registration is possible throughout the BA Process.

Korrespondensie regdeur die res van die ODP en OIE-prosesse, sal slegs aan Geregistreerde B&GP's versprei word.

Registrasie kan regdeur die OIE-prosesse gedoen word.

A copy of the draft Basic Assessment Reports can be obtained on the SIVEST website at the following address: <https://www.sivest.com/za/download/> or at the Maquassi Hills Library, 56 Smuts Street Leeudoringstad, North West, 2891, or at Kgakala Library, 415 Tladi Street, Leeudoringstad, North West. The comment period for the Draft Basic Assessments will run from **21 NOVEMBER 2022 TO 12 JANUARY 2023.**

NOTICE OF THE ENVIRONMENTAL REGISTRATION PROCESS ITO GN 2313

Notice is hereby given of a Public Participation Process (PPP) to be undertaken in terms of the National Environment Act, 1998 (Act No. 107 of 1998), as amended and the Environmental Impact Assessment (EIA) Regulations.

Nature and Location of Activity: The applicant, Upgrade Energy (Pty) Ltd, is proposing the construction and operation of electricity distribution infrastructure, to connect the proposed Leeudoringstad solar plants to the Vaal reef ten Power Station, in the Maquassi Hills and City of Matlosana Local Municipalities, within the Dr Kenneth Kaunda District Municipality, Northwest (NW) Province. The project is located within the gazetted Klerksdorp Renewable Energy Development Zone (REDZ) and EGI Corridor. The site verification process has confirmed the area as being of medium or low environmental sensitivity by the relevant specialists. The Standard for the Development and Expansion of Power Lines and Substations within Identified Geographical Areas and the Exclusion of this Infrastructure from the Requirement to obtain Environmental Authorisation will therefore apply and the determining authority for the proposed development will be the Department of Forestry, Fisheries and the Environment (DFFE). DFFE will be responsible for registering the proposed development.

Application for Registration for the proposed Leeudoringstad 132kV power line, and associated substations and infrastructure, will be submitted to the competent authority, the Department of Forestry, Fisheries and Environment (DFFE).

To register as an Interested and / or Affected Party (I&AP) and / or to obtain additional information please submit your name, contact details (telephone number, postal address and email address) and the interest which you have in the application to SIVEST as per the details below and please reference the **'Leeudoringstad 132kV power line'** in your correspondence.

I.T.O POPIA, you hereby declare and confirm that you, as an I&AP providing information, consent for your information to be gathered, stored and distributed for the purpose of this project.

KENNISGEWING VAN DIE OMGEWINGSMAGTIGINGSPROSES

Kennis geskied hiermee van 'n Openbare Deelnameproses (ODP) wat ingevolge die Nasionale Wet op Omgewingsbestuur, 1998 (Wet 107 van 1998) soos gewysig, en die Regulasies op Omgewingsimpakevaluering (OIE-regulasies), onderneem moet word.

Aard en ligging van aktiwiteit: Die applikant, Upgrade Energy (Edms.) Bpk., beoog die konstruksie en bedryf van 'n elektrisiteitsverspreidingsinfrastruktuur, om die voorgestelde Leeudoringstad se Sonkragaanleg (SEF) te verbind met die Vaal Reef Ten Kragstasie, in die Maquassi Hills en Stad van Matlosana Plaaslike Munisipaliteite, geleë in Dr Kenneth Kaunda Distrik Munisipaliteit, Noordwes(NW) Provinsie. Die projek is geleë in die Klerksdorp Ontwikkelingsone vir Hernubare Energie(REDZ) en EGI Korridor, soos afgekondig in Staatskoerant. Die perseel verifikasie proses, onderneem deur spesialiste, het bevestig dat die area van medium tot lae omgewingssensitiwiteit is. Die Standaard vir die Ontwikkeling en Uitbreiding van kraglyne en substasies binne geïdentifiseerde areas, en die uitsluiting van hierdie infrastruktuur van die vereiste om omgewings magtiging te verkry, sal dus geld en die bevoegde owerheid vir die voorgestelde ontwikkeling sal die Departement van Bosbou, Visserye en die Omgewing(DBVO) wees. DBVO sal verantwoordelik wees vir die registrasie van die voorgestelde ontwikkeling.

Aansoeke om Registrasie vir die voorgestelde Leeudoringstad 132KV kraglyn en verwante infrastruktuur sal by die bevoegde owerheid, synde die Departement van Bosbou, Visserye en die Omgewing (DBVO) ingedien word.

Om as 'n Belangstellende en/of Geaffekteerde Party (B&GP) te registreer en/of om bykomende inligting te bekom, moet u asseblief u naam, kontakbesonderhede (telefoonnommer, pos- en e-posadres) en die belang wat u by die aansoek het, aan SIVEST verstrek by die onderstaande besonderhede en die verwysing **'Leeudoringstad 132kV power line'** in u korrespondensie gebruik.

Ten opsigte van die Popi-wet, verklaar en bevestig u hiermee dat u, as 'n B&GP wat inligting verskaf, toestem dat u inligting vir die doel van hierdie projek ingewin, gestoor en versprei mag word.

Project Centre Point Coordinates / Sentraalpuntkoördinate:

27° 7'28.31"S 26°27'9.11"E

Contact Details / Kontakbesonderhede

SIVEST Environmental Division - Contact/Kontak: Hlengiwe Ntuli / Michelle Nevette

Tel: (011) 798 0600, P O Box/Posbus 2921, Rivonia 2128

E-mail/E-pos: sivest_ppp@sivest.co.za Website/Webwerf: <https://www.sivest.com/>

Correspondence throughout the remainder of the PPP and Environmental Process will only be distributed to

Registered I&APs. Registration is possible throughout the Process.

Korrespondensie regdeur die res van die ODP en OIE-proses, sal slegs aan Geregisteerde B&GP's versprei word.

Registrasie kan regdeur die OIE-proses gedoen word.

A copy of the draft Environmental Sensitivity Reports can be obtained on the SIVEST website at the following address: <https://www.sivest.com/za/download/> or at the Maquassi Hills Library (56 Smuts Street Leeudoringstad, North West, 2891), or at Kgakala Library (415 Tladi Street, Leeudoringstad, North West), or at City of Matlosana (41 Bram Fischer, Street, Klerksdorp, 2570). The comment period for the Draft Environmental Sensitivity will run from

11 NOVEMBER 2022 TO 11 DECEMBER 2022.



BOEKprogram

elke Vrydag 11:00 - 12:00



Aangebied deur:
Stefaans Coetzee & Salomé Kotzé

www.lifefm.co.za
- 100.6 fm Kosh - 98.1 fm Potch



DISCLAIMER:
Readers are advised to use their own discretion when responding to adverts, as it is the customer's responsibility to verify the advertisers' credentials prior to making payments for any goods or services received.
Klerksdorp Record will not be held liable for any transactions made.

F1

FREE
CLASSIFIED
OF 15 WORDS
ONLINE

Book a
classified
ad **ONLINE**
for **FREE**

FIRST 15 WORDS
FREE
THEREAFTER R1,50
PER WORD EXCL VAT

**Only ONE
FREE ADVERT
per client per
week will be
published.**



NANCY
WOMEN'S CLINIC

**SAFE
AND
PAIN
FREE**

ABORTION

Call or Whatsapp:
076 445 0396

MAMA RITAH
Powerful sangoma and spiritual healer

Are you working hard but not moving forward or is money just passing in your hands, come open all your doors of success.

- Lost love and relationship problems
- Pregnancy problem
- Magic wallet
- Magic ring

**UNLOCK YOUR
LIFE TODAY!**

For all your financial problems
060 324 9169

CALL OR

Masonic Haven

vir bejaardes. Ons gee om...

NOU BESKIKBAAR: Pragtige huise met lewensregte.

Versorgingsseenheid vir verswakke bejaardes (privaatkamers en gedeelde akkommodasie) - 24 uur sorg. Kamers met inloopstort, toilet en wasbak: Lewensregte aankoop of huur. Mededingende tariewe.

Heffing sluit in:

- Drie maaltye per dag • Wassery / haarsalon / biblioteek • Skoonmaak van die eenheid • Tee / koffie twee keer per dag • 24 uur mediese bystand vanaf die versorgingsseenheid.

Veilig, veiligheids-area, geleë in die Willows Estate:

- Bus twee keer per week vir inwoners • Hoflikheids-voertuig vir inwoners van en na dokters en hospitale • Verskeidenheid vermaak vir inwoners • Dokterbesoeke op die perseel • Terapie-intensie: pasiënte met Demensie (Alzheimers).

Debbie van der Walt
Tel: 012 807 5192/3
Sel: 072 481 4121 / 076 261 1387
E-pos: masonichaven@mweb.co.za

**Jukskei Laan 54
Die Wilgers**



SIVEST
Environmental Division

NOTICE OF THE ENVIRONMENTAL REGISTRATION PROCESS ITO GN 2313

Notice is hereby given of a Public Participation Process (PPP) to be undertaken in terms of the National Environmental Management Act, 1998 (Act No. 107 of 1998), as amended and the Environmental Impact Assessment (EIA) Regulations.

Nature and Location of Activity: The applicant, Upgrade Energy (Pty) Ltd, is proposing the construction and operation of electricity distribution infrastructure, to connect the proposed Leeudoringstad solar plants to the Vaal reef ten Power Station, in the Maquassi Hills and City of Matlosana Local Municipalities, within the Dr Kenneth Kaunda District Municipality, Northwest (NW) Province. The project is located within the gazetted Klerksdorp Renewable Energy Development Zone (REDZ) and EGI Corridor. The site verification process has confirmed the area as being of medium or low environmental sensitivity by the relevant specialists. The Standard for the Development and Expansion of Power Lines and Substations within Identified Geographical Areas and the Exclusion of this Infrastructure from the Requirement to obtain Environmental Authorisation will therefore apply and the determining authority for the proposed development will be the Department of Forestry, Fisheries and the Environment (DFFE). DFFE will be responsible for registering the proposed development.

Application for Registration for the proposed Leeudoringstad 132kV power line, and associated substations and infrastructure, will be submitted to the competent authority, the Department of Forestry, Fisheries and Environment (DFFE).

To register as an Interested and / or Affected Party (I&AP) and / or to obtain additional information please submit your name, contact details (telephone number, postal address and email address) and the interest which you have in the application to SIVEST as per the details below and please reference the 'Leeudoringstad 132kV power line' in your correspondence.

I, T.O POPIA, you hereby declare and confirm that you, as an I&AP providing information, consent for your information to be gathered, stored and distributed for the purpose of this project.

KENNISGEWING VAN DIE OMGEWINGSMAGTIGINGSPROSES

Kennis geskied hiermee van 'n Openbare Deelnemingsproses (ODP) wat ingevolge die Nasionale Wet op Omgewingsbestuur, 1998 (Wet 107 van 1998) soos gewysig, en die Regulasies op Omgewingsimpakevaluering (OIE-regulasies), onderneem moet word.

Aard en ligging van aktiwiteit: Die applikant, Upgrade Energy (Edms.) Bpk., beoog die konstruksie en bedryf van 'n elektrisiteitsverspreidingsinfrastruktuur, om die voorgestelde Leeudoringstad se Sonkragaanleg (SEF) te verbind met die Vaal Reef Ten Kragstasie, in die Maquassi Hills en Stad van Matlosana Plaaslike Munisipaliteite, geleë in Dr Kenneth Kaunda Distrik Munisipaliteit, Noordwes(NW) Provinsie. Die projek is geleë in die Klerksdorp Ontwikkelingsone vir Hernubare Energie(REDZ) en EGI Korridor, soos afgekondig in Staaatskoerant. Die perseel verifikasie proses, onderneem deur spesialiste, het bevestig dat die area van medium tot lae omgewingsensitieweit is. Die Standaard vir die Ontwikkeling en Uitbreiding van kraglyne en substasies binne geïdentifiseerde areas, en die uitsluiting van hierdie infrastruktuur van die vereiste om omgewings magtiging te verkry, sal dus geld en die bevoegde owerheid vir die voorgestelde ontwikkeling sal die Departement van Bosbou, Visserye en die Omgewing(DBVO) wees. DBVO sal verantwoordelik wees vir die registrasie van die voorgestelde ontwikkeling.

Aansoeke om Registrasie vir die voorgestelde Leeudoringstad 132KV kraglyn en verwante infrastruktuur sal by die bevoegde owerheid, synde die Departement van Bosbou, Visserye en die Omgewing (DBVO) ingedien word.

Om as 'n Belangstellende en/of Geaffekteerde Party (B&GP) te registreer en/of om bykomende inligting te bekom, moet u asseblief u naam, kontakbesonderhede (telefoonnommer, pos- en e-posadres) en die belang wat u by die aansoek het, aan SIVEST verstrek by die onderstaande besonderhede en die verwysing 'Leeudoringstad 132kV power line' in u korrespondensie gebruik.

Ten opsigte van die Popi-wet, verklaar en bevestig u hiermee dat u, as 'n B&GP wat inligting verskaf, toestem dat u inligting vir die doel van hierdie projek ingewin, gestoor en versprei mag word.

Project Centre Point Coordinates / Sentraalpuntkoördinate: 27° 7'28.31"S 26° 27'9.11"E

Contact Details / Kontakbesonderhede

SIVEST Environmental Division - Contact/Kontak: Hlengiwe Ntuli / Michelle Nevette
Tel: (011) 798 0600, P O Box/Posbus 2921, Rivonia 2128
E-mail/E-pos: sivist_ppp@sivist.co.za Website/Webwerf: <https://www.sivist.com/>
Correspondence throughout the remainder of the PPP and Environmental Process will only be distributed to Registered I&APs. Registration is possible throughout the Process.
Korrespondensie regdeur die res van die ODP en OIE-proses, sal slegs aan Geregistreerde B&GP's versprei word. Registrasie kan regdeur die OIE-proses gedoen word.

A copy of the draft Environmental Sensitivity Reports can be obtained on the SIVEST website at the following address: <https://www.sivist.com/za/download/> or at the Maquassi Hills Library (56 Smuts Street Leeudoringstad, North West, 2891), or at Kgakala Library (415 Tladi Street, Leeudoringstad, North West), or at City of Matlosana (41 Bram Fischer, Street, Klerksdorp, 2570). The comment period for the Draft Environmental Sensitivity will run from **11 NOVEMBER 2022 TO 11 DECEMBER 2022.**

Die wenner van Blokraai Week 46 is H Viljoen van Elandsheuwel. Eis u prys op by ons kantoor. Onthou u id.

Blokraai- Week 48

- Wen R250

1	2	3			4	5	6		7	8
9				10					11	
12			13				14	15		
		16		17		18				
19	20			21			22		23	
			24							
25		26				27				
28						29				
		30	30a		31		32	33		34
35	36		37	38			39			
40						41				

Naam & Van: _____
Adres: _____
Tel. No: _____
ID No: _____

Opgestel deur Rustenburg Herald

One lucky reader can win R250 cash in this week's puzzle. Fill in the puzzle and the entry form and hand it in at our offices before the following Friday. Postal entries will also be accepted until then and are eligible for the draw. PO Box 650, Klerksdorp, 2570.

R250 kontant is vir 'n gelukkige wenner op die spel. Vul die raaisel en inskrywingsform in, handig dit voor die volgende Vrydag by ons kantore in. Posinskrywings sal aanvaar word tot dan. Posbus 650, Klerksdorp, 2570.

Dwars/Across

1. Manage successfully.
4. Aal.
9. Perd.
10. Met naald en wol werk.
11. Groot plaas-harke.
12. Long poem or story.
14. Walk doggedly.
16. Yslik.
19. Behorende aan jouself.
21. Besonder mooi.
24. Voedsel.
25. Heelwat van hulle in Amerika.
27. Kussingbedek-kings.
28. Meet filmspoed daarin.
29. Short for edi-tion.
30. Mitiese songod.
32. Worshipped image.
35. Spil.
37. Erlang.
39. 'n Tipe graan.
40. Holtes in mure.
41. Dit is met 'n drenkeling gedoen.

Af/Down

1. Fabric with wrinkled surface.
2. Onbedek.
3. Gees.
4. Type of monas-tery.
5. Afrikaans / English (abbr).
6. Gesigsdeel.
7. Voorsetsel wat nuut beteken.
8. Formidabel.
13. Short for edi-tion.
15. Bybelfiguur.
17. Uitsprek.
18. Koffers.
20. 'n Ding.
22. Wettige.
23. Request ear-nestly.
24. Short for Saint
25. Duiwel.
26. Bloedvat.
- 30a. 'n Bietjie.
31. Insek wat nie vër is nie.
33. Mannetjiesby.
34. Gevaarlike dwelm.
36. Ja in Spaans.
38. Betreffende.


Die wenner van Sudoku Week 46 is M Burger van Nesperhof, Klerksdorp. Eis u prys op by ons kantoor. Onthou u id.

Sudoku- Week 48

- Wen R250

6		5	4		2	1		3
	4				8		6	
2		8	7					
	9			2		8		
					3			
5						4		2
		7	8			3		4
	6			3	7		2	
3			2		1			8

Naam & Van: _____
Adres: _____
Tel. No: _____
ID No: _____

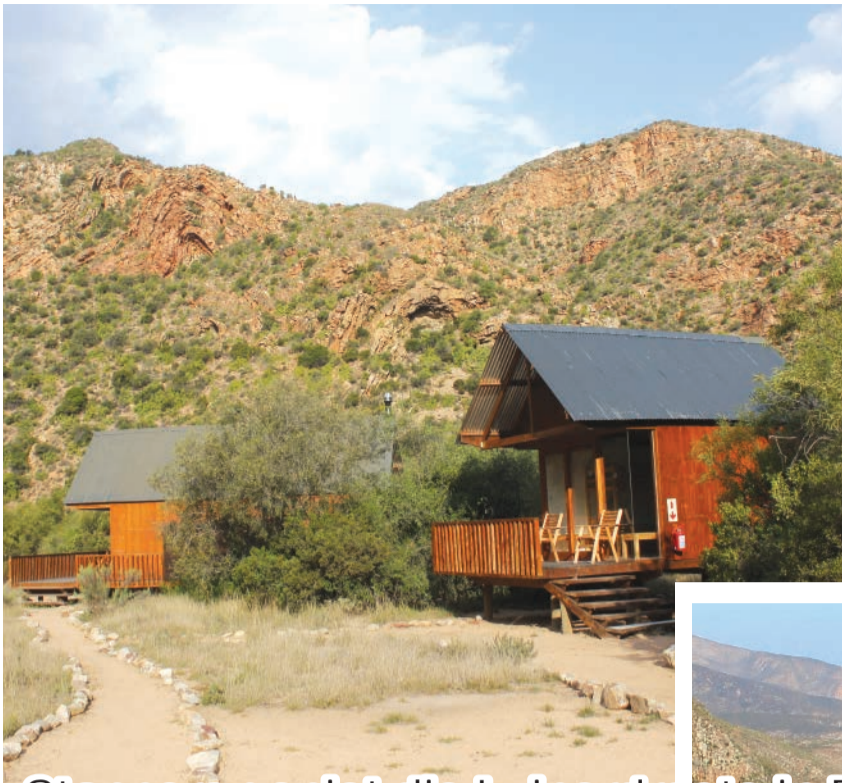

Die Stap-Lichtstapklub van Lichtenburg was baie bevoorreg om die Luiperdroete in Baviaanskloof in Oktober te kon beleef. Die roete behels ongelooflike mooi landskaptonele, rotsformasies, pragtige blomme en mooi oornagplekke soos op die foto’s gesien kan word. Stappers het onder geweldige hitte gestap en ongelukkig geen water op die roete gehad nie behalwe op een dag. Daar was nie bome vir koelte teen die hitte bo op die berge nie, maar hulle kon darem in die klowe bietjie koelte kry. Hulle was egter bederf om sementdamme by die oornagplekke te kon hê waarin hulle heerlik kon afkoel en daar was ook oorgenog water by die hutte om te drink en hul waterbottels te kon vul.

Stappers geniet die Luiperdroete in Baviaanskloof



Liggies se kultuursterre skitter helder



Baie geluk aan Juf. Shante Hayes (Beste Kleingroep – Senior Sêrgroep), Cara Odendaal (Beste kreatiewe Skryfkuns) en Miko Ferreira (Mees veelsydigste leerder vir Gr. 1 -12) van Hoërskool Lichtenburg wat trofee-wenners was tydens die Forte.



Baie geluk aan Cara Odendaal van Hoërskool Lichtenburg wat aan Con Spirito deelgeneem het, sy is as nasionale wenner in die kreatiewe Skryfkunsafdeling (Afrikaanse Poësie) aangewys.



Baie geluk aan Marilie Rossouw van Hoërskool Lichtenburg wat aan Con Spirito deelgeneem het, sy is as nasionale wenner in die Redenaarsafdeling aangewys vir toespraak – tweetalig.



Baie geluk aan Emmie Ferreira van Hoërskool Lichtenburg wat aan die Con Spirito deelgeneem het en as nasionale wenner in die volgende afdelings aangewys is: Instrumentaal – Piano, Ensemble – Yhe Entertainer Instrumentaal – Piano La Pasteur, Technical work, Reading – prepared reading poem, Reading – prepared reading, Lees – voorbereidig gedig en lees asook Drama – monoloog.

SiVEST

Environmental Division



NOTICE OF THE ENVIRONMENTAL REGISTRATION PROCESS ITO GN 2313

infrastructure Notice is hereby given of a Public Participation Process (PPP) to be undertaken in terms of the National Environment Act, 1998 (Act No. 107 of 1998), as amended and the Environmental Impact Assessment (EIA) Regulations.

Nature and Location of Activity: The applicant, Upgrade Energy (Pty) Ltd, is proposing the construction and operation of electricity distribution infrastructure, to connect the proposed Leeudoringstad solar plants to the Vaal reef ten Power Station, in the Maquassi Hills and City of Matlosana Local Municipalities, within the Dr Kenneth Kaunda District Municipality, Northwest (NW) Province. The project is located within the gazetted Klerkdorp Renewable Energy Development Zone (REDZ) and EGI Corridor. The site verification process has confirmed the area as being of medium or low environmental sensitivity by the relevant specialists. The Standard for the Development and Expansion of Power Lines and Substations within Identified Geographical Areas and the Exclusion of this Infrastructure from the Requirement to obtain Environmental Authorisation will therefore apply and the determining authority for the proposed development will be the Department of Forestry, Fisheries and the Environment (DFFE). DFFE will be responsible for registering the proposed development.

Application for Registration for the proposed Leeudoringstad 132kV power line, and associated substations and infrastructure, will be submitted to the competent authority, the Department of Forestry, Fisheries and Environment (DFFE).

To register as an Interested and / or Affected Party (I&AP) and / or to obtain additional information please submit your name, contact details (telephone number, postal address and email address) and the interest which you have in the application to SiVEST as per the details below and please reference the 'Leeudoringstad 132kV power line' in your correspondence.

I.T.O POPIA, you hereby declare and confirm that you, as an I&AP providing information, consent for your information to be gathered, stored and distributed for the purpose of this project.

KENNISGEWING VAN DIE OMGEWINGSMAGTIGINGSPROSES

Kennis geskied hiermee van 'n Openbare Deelnameproses (ODP) wat ingevolge die Nasionale Wet op Omgewingsbestuur, 1998 (Wet 107 van 1998) soos gewysig, en die Regulasies op Omgewingsimpakevaluerings (OIE-regulasies), onderneem moet word.

Aard en ligging van aktiwiteit: Die applikant, Upgrade Energy (Edms.) Bpk., beoog die konstruksie en bedryf van 'n elektrisiteitsverspreidingsinfrastruktuur, om die voorgestelde Leeudoringstad se Sonkragaanleg (SEF) te verbind met die Vaal Reef Ten Kragstasie, in die Maquassi Hills en Stad van Matlosana Plaaslike Munisipaliteit, geleë in Dr Kenneth Kaunda Distrik Munisipaliteit, Noordwes(NW) Provinsie. Die projek is geleë in die Klerksdorp Ontwikkelingsone vir Hernubare Energie(REDZ) en EGI Korridor, soos afgekondig in Staatskoerant. Die perseel verifikasie proses, onderneem deur spesialiste, het bevestig dat die area van medium tot lae omgewingsensitieweit is. Die Standaard vir die Ontwikkeling en Uitbreiding van kraglyne en substasies binne geïdentifiseerde areas, en die uitsluiting van hierdie infrastruktuur van die vereiste om omgewings magtiging te verkry, sal dus geld en die bevoegde owerheid vir die voorgestelde ontwikkeling sal die Departement van Bosbou, Visserye en die Omgewing(DBVO) wees. DBVO sal verantwoordelik wees vir die registrasie van die voorgestelde ontwikkeling.

Aansoek om Registrasie vir die voorgestelde Leeudoringstad 132KV kraglyn en verwante infrastruktuur sal by die bevoegde owerheid, synde die Departement van Bosbou, Visserye en die Omgewing (DBVO) ingedien word.

Om as 'n Belangstellende en/of Geaffekteerde Party (B&GP) te registreer en/of om bykomende inligting te bekom, moet u asseblief u naam, kontakbesonderhede (telefoonnommer, pos- en e-posadres) en die belang wat u by die aansoek het, aan SiVEST verstrek by die onderstaande besonderhede en die verwysing 'Leeudoringstad 132kV power line' in u korrespondensie gebruik.

Ten opsigte van die Popi-wet, verklaar en bevestig u hiermee dat u, as 'n B&GP wat inligting verskaf, toestem dat u inligting vir die doel van hierdie projek ingewin, gestoor en versprei mag word.

Project Centre Point Coordinates / Sentraalpuntkoördinate: 27° 7'28.31"S 26°27'9.11"E

Contact Details / Kontakbesonderhede

SiVEST Environmental Division - Contact/Kontak: Hlengiwe Ntuli / Michelle Nevette

Tel: (011) 798 0600, P O Box/Posbus 2921, Rivonia 2128

E-mail/E-pos: sivist_ppp@sivest.co.za Website/Webwerf: https://www.sivest.com/

Correspondence throughout the remainder of the PPP and Environmental Process will only be distributed to Registered I&APs. Registration is possible throughout the Process.

Korrespondensie regdeur die res van die ODP en OIE-proses, sal slegs aan Geregistreerde B&GP's versprei word. Registrasie kan regdeur die OIE-proses gedoen word.

A copy of the draft Environmental Sensitivity Reports can be obtained on the SiVEST website at the following address: https://www.sivest.com/za/download/ or at the Maquassi Hills Library, 56 Smuts Street Leeudoringstad, North West, 2891, Kgakala Library, 415 Tladi Street, Leeudoringstad, North West, City of Matlosana, 41 Bram Fischer , Street, 2570, Klerksdorp. The comment period for the Draft Environmental Sensitivity will run from 11 November 2022 to 11 December 2022.

NOTICE OF ENVIRONMENTAL IMPACT ASSESSMENT PROCESS

Notice is hereby given in terms of the following Acts:

- Section 24(5) and 44 of the National Environmental Management Act, 1998 (Act No. 107 of 1998).
- Section 40 and 41 of the National Water Act, 1998 (Act No. 36 of 1998) and the Regulations Regarding the Procedural Requirements for Water Use Licence Applications and Appeals (No. R. 267, published 24 March 2017).

Volitalia South Africa (Pty) Ltd is proposing the establishment of five (5) renewable energy generation facilities with associated infrastructure and structures for 100 MW Photovoltaic (PV) Power Plants. A powerline will also be developed to connect the PV power plants with the existing Eskom Carmel Main Transmission Substation (MTS).

Project Names: MOPANE SOLAR PV 1
MOPANE SOLAR PV 2 & 3
MOPANE SOLAR PV 4 & 5
MOPANE POWER LINE

Mopane Solar PV 1 is proposed on the Remainder of the farm Douglasdale 95 IQ, located within JB Marks Local Municipality, Dr Kenneth Kaunda District. North West Province.

Mopane Solar PV 2 & 3 are proposed on Portion 12 of the farm Blaauwbank 125 IQ, located within Merafong City Local Municipality, West Rand District, Gauteng Province.

Mopane Solar PV 4 & 5 are proposed on Portion 2 of the farm Rooidraai 85 IQ, located within JB Marks Local Municipality, Dr Kenneth Kaunda District, North West Province.

The proposed powerline will connect the five proposed facilities with the existing Eskom Carmel Main Transmission Substation (MTS) which is located on Portion 23 of the farm Doornfontein 118 IQ, located within the Merafong City Local Municipality, West Rand District Municipality, Gauteng Province.

Power Line No. 1 (Preferred Alternative) will traverse the following properties:

- Portion 12 of the farm Blaauwbank 125 IQ
- Portion 15 of the farm Blaauwbank 125 IQ
- Portion 13 of the farm Blaauwbank 125 IQ
- Portion 1 of the farm Varkenslaagte 119 IQ
- Portion 11 of the farm Varkenslaagte 119 IQ
- Portion 12 of the farm Varkenslaagte 119 IQ
- Portion 4 of the farm Varkenslaagte 119 IQ
- Portion 5 of the farm Varkenslaagte 119 IQ
- Portion 28 of the farm Doornfontein 118 IQ
- Portion 23 of the farm Doornfontein 118 IQ

Power Line No. 2 will traverse the following properties:

- Portion 12 of the farm Blaauwbank 125 IQ
- Remainder of the farm Welverdiend 754 IQ
- Portion 1 of the farm Welverdiend 754 IQ
- Portion 2 of the farm Varkenslaagte 119 IQ
- Portion 3 of the farm Varkenslaagte 119 IQ
- Portion 12 of the farm Varkenslaagte 119 IQ
- Portion 18 of the farm Varkenslaagte 119 IQ
- Portion 19 of the farm Varkenslaagte 119 IQ
- Portion 4 of the farm Varkenslaagte 119 IQ
- Portion 5 of the farm Varkenslaagte 119 IQ
- Portion 28 of the farm Doornfontein 118 IQ
- Portion 23 of the farm Doornfontein 118 IQ

An Environmental Impact Assessment (EIA) process is required for the PV power plants and the powerline. This process is currently being undertaken by AGES Limpopo (Pty) Ltd to determine whether the proposed activity will result in any significant environmental impacts. An application will be submitted to obtain environmental authorisation from the Department of Forestry, Fisheries and the Environment (DFFE) for the development of the proposed PV power plants and powerline.

An Integrated Water Use License Application (IWULA) will be submitted to Department of Water and Sanitation for all applicable water uses listed in Section 21 of the National Water Act, 1998 (Act 36 of 1998).

Municipality: Merafong City and JB Marks Local Municipalities
Proponent: Volitalia South Africa (Pty) Ltd
AGES (Pty) Ltd, PO Box 2526, POLOKWANE, 0700.
Consultants: Tel: (015) 291-1577 (Ref: Ms. H. von Well)
E-mail: hvonwell@ages-group.com

To ensure that you are identified as an interested and/or affected party (I&AP) ONLY in terms of environmental concerns regarding the above-mentioned processes, please submit your name, contact information and interest to the contact person given above within 30 days from publication of this notice.

NO JOBS AVAILABLE

sivest_PPP


From: Wayne Goosen (WH) <WayneG1@openserve.co.za>
Sent: Friday, 18 November 2022 08:41
To: sivest_PPP
Subject: [C] 18087
Attachments: 18087 Leeudoringstad 132KV Powerline Notification rev 1 091122.pdf; P724-22-23 OPENSERVE LETTER.pdf; P724-22-23 PLAN.pdf

For Attention: Hlengiwe Ntuli

Please find Attached Plan and Telkom Response Letter for your Ref : 18087

Regards
Wayne Goosen
Administrator

Business Support

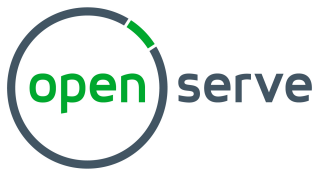

This message has been classified as: **Confidential**. The information contained herein is meant for the sole use of authorised Telkom SA SOC Ltd personnel and its clients or partners as included in this message, and should not be disclosed to any unauthorised persons.

==== This e-mail and its contents are subject to the Telkom SA SOC Ltd. E-mail legal notice
<http://www.telkom.co.za/TelkomEMailLegalNotice.PDF> ====



Openserve – a Division of Telkom SA SOC Ltd

City Deep ETE, 2 Bonsmara Street, City Deep, JHB, 2049

PO Box 932, Crown Mines, Gauteng, 2025

Wayleave Management

Gauteng Central Region

Wayleave Officer: Wayne Goosen

Tel : 011 995 9909

E-mail : gautengwayleaves@telkom.co.za

NB: Do not use the above email address for kick-off meetings

Request Date: **18 November 2022**

Expiry Date : **18 May 2023**

Openserve Ref. No : **P724/22/23**

Client Ref. No. : **18087**

SIVEST

Attention : **Hlengiwe Ntuli**

RE: NOTICE OF THE ENVIRONMENTAL REGISTRATION PROCESS ITO GN 2313 FOR LEEUDORINGSTAD 132KV POWERLINE NORTH WEST PROVINCE - TELKOM/ OPENSERVE AFFECTED

With reference to your above-mentioned application, I hereby inform you that the proposed services are approved in terms of section 22 of the Electronic Communications Act 36 of 2005.

Underground crossing(s)/pipelines marked BLUE are important, and require supervisions by this Company.

Your attention is particularly directed to the marked paragraph(s).

1. Approved on conditions that, should if later be found necessary to deviate the existing communication line due to existing noise interference, the cost of such remedial action shall be repayable.
2. Crossing(s) marked BLUE do not meet these requirements, and the existing communication lines will have to be deviated to eliminate excessive noise interference and the cost will be for the power provider.
3. Paragraph 2.4.1 of the Code of Practice stipulates the minimum acceptable horizontal separation between power and the communication lines and where this cannot be met, the design of the power line is also stipulated. This could apply between the attached plan and these requirements should strictly be adhered to.
4. Calculations have shown that earth fault on the high voltage power lines will induce excessive low frequency induction into the communication line. As a result of this, the cost to deviate / alter the communication lines to prevent this induction will be for the power provider.

Telkom SA SOC Limited: Reg no 1991/005476/30. **Directors:** JA Mabuza (Chairman), SN Maseko (Group Chief Executive Officer), DJ Fredericks (Chief Financial Officer), S Botha, G Dempster, T Dinga, N Kapila*, I Kgaboesele, K Kweyama, K Mzondeki, F Petersen-Lurie, R Tomlinson, H Touré**, LL Von Zeuner. **Company Secretary:** E Motlhamme *India **Mali

5. At the points where this Company's existing or projected underground communication cable will be crossed by an underground cable, the latter should be laid at a depth of at least 300 mm below the communication cable - normally laid at depth of + 600 mm. If the power cables is not enclosed in a suitable pipe, protection in the form of a concrete slab should be provided immediately above the power cable for a minimum of 2 (two) meter on either side of the crossing.
6. In case where an underground power cable will run parallel with an existing or projected underground communication cable, a separation as great as possible should be maintained with minimum separation of 600mm. Should the separation be less than 600mm and the power cable is not enclosed in a suitable pipe, a concrete slab must be provided immediately above the power cable for the length of parallelism. If the separation is less than 300mm, additional protection is required by placing concrete slabs between. The TELKOM cables / pipes and the power cables.
7. The underground crossing(s) is/are important and require supervision by this Company. Please make arrangements for site visit 2(two) weeks prior to commencement of proposed work.
8. On completion of this project, please certify that all requirements as stipulated in this letter, have been met. If any alterations have to be made to this Company's services because above mentioned stipulations have not been met, the costs of such alterations will be for the account of the power provider.
9. Approval of the proposed route is valid for 6 months. If construction has not yet commenced within this time period the file must be resubmitted for approval. Any changes / deviations from the original planning during or prior to construction must be immediately communicated to this office.
10. Repayable estimated cost would be provided within 21 days of notification to proceed with the proposed service.
11. In order to minimize noise induction into the telecommunication System, the angle of crossing between the overhead power line and all communication lines, should be as near to a right angle as possible -the following deviation from the right angle as possible - the following deviation for the right angle being permitted at:

Power voltage of 48 kV and higher - 30 degrees
Power voltage of lower than 48 kV - 45 degrees
12. Suitable protection as laid down in section 5 of the Code of Practice should be provided at all important crossings.
13. At points of crossing, the overhead power lines should cross over the overhead communication lines with a minimum vertical separation of Meter(s).
14. Any damage to Telkom infrastructure please contact Cable Network Services.

Please acknowledge receipt of this letter and inform this Company in writing of the approximate date on which this work will commence and confirm on completion that this Company's requirements have been met.

PLEASE CONTACT BELOW FOR KICK-OFF MEETINGS: TELKOM/OPENSERVE INFRASTRUCTURE TO BE VERIFIED ON SITE PRIOR TO COMENCEMENT OF WORK.

Contact: (Cable Network Services, Operations Manager) **Henry Van Jaarsveld, 012 381 3223 or 081 362 5606, HenryVJ@openserve.co.za**
(Cable Network Services Manager) **Mark Langridge, 011 234 5552 or 081 317 5408**


All Telkom SA SOC LTD rights remain reserved.

Yours Sincerely,



.....
WAYLEAVE (Operations Manager)
pp Gary Heslop (GM) Cell: 081 392 5210

AFFECTED

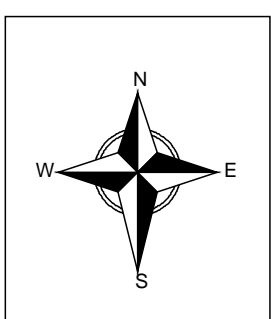


**ALC VISIBLE ON SITE
FOR MORE INFORMATION
PLEASE CONTACT
PALESA JIKA
ON 081 354 3716**

OPENSERVE PLANT AFFECTED

[illegible]

Title Block									
Region	GAUTENG CENTRAL				Select a drawing		TELKOM REGIONAL EXECUTIVE		
Exchange Area	ORRNEY-LEEDORINGSTAD								
Drawn By	WAYNE				Date		10/11/2002		
Checked By	PALESA JIKA								
Approved	PALESA JIKA				Project No.		P724-22-23		
Details	R502 ROAD ORRNEY								
Drawing No.	PWR22/732								
	A 10000								

AFFECTED

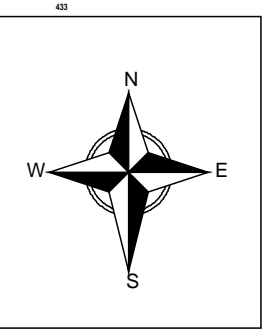


**ALC VISIBLE ON SITE
FOR MORE INFORMATION
PLEASE CONTACT
PALESA JIKA
ON 081 354 3716**

[illegible]

Title Block									
Region	GAUTING CENTRAL				Select a drawing	TELKOM			
Exchange Area	ORNEY-LEEDS/DORNINGTAD					REGIONAL EXECUTIVE			
Drawn By	WAYNE								
Checked By	PALESA JKA				Date	10/11/2002			
Approved	PALESA JKA				Project No.	P724-22-23			
Details	R502 ROAD ORNEY								
Drawing No.	PWR22732								

AFFECTED

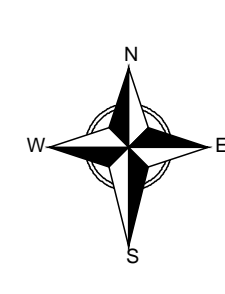


**ALC VISIBLE ON SITE
FOR MORE INFORMATION
PLEASE CONTACT
PALESA JIKA
ON 081 354 3716**

[illegible]

Title Block									
Region	GAUTENG CENTRAL				Select a Stamp	TELKOM REGIONAL EXECUTIVE			
Exchange Area	GRINNET-LEEDORINGSTAD								
Drawn By	WAYNE								
Checked By	PALESA JIKA				Date	18/11/2002			
Approved	PALESA JIKA				Project No.	P724-22-23			
Details	R502 ROAD ORKNEY								
Drawing No.	PHR22732								
Scale	1:3000		Page Size	A0	Sheet No.	3		of	12


AFFECTED

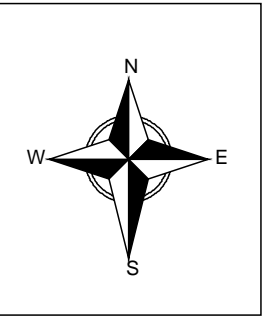

ALC VISIBLE ON SITE
FOR MORE INFORMATION
PLEASE CONTACT
PALESA JIKA
ON 081 354 3716


SDC
SDAP
SDAP
SDAP
SDAP

	Existing Manhole		Existing Street Distribution Cabinet		Existing Underground Route (Red line)
	Planned Manhole		Planned Street Distribution Cabinet		Planned Underground Route (Blue line)
	To Be Abandoned Manhole		To Be Abandoned Street Distribution Cabinet		To Be Abandoned Underground Route
	Existing Junction Box		Existing Digital Line Concentrator		Existing Overhead Route
	To Be Abandoned Junction Box		Planned Digital Line Concentrator		Planned Overhead Route
	Existing Fiber Junction Box		To Be Abandoned Digital Line Concentrator		To Be Abandoned Overhead Route
	To Be Abandoned Fiber Junction Box		Planned Fiber Joint		Existing Mini Optical Main Distribution Cabinet
			Planned Fiber Joint		Planned Mini Optical Main Distribution Cabinet
			To Be Abandoned Fiber Joint		Existing Street and Road

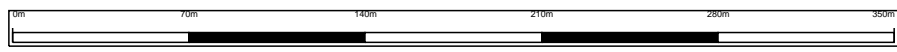

Title Block			
Region	GRATINGS CENTRAL	TELKOM REGIONAL EXECUTIVE	
Exchange Area	GRATINGS CENTRAL		
Drawn By	WATNE		
Checked By	PALESA JIKA	Date	18/11/2022
Approved	PALESA JIKA	Project No.	9724-02-03
Details			
Drawing No.	PALESA JIKA		
Scale	1:500	Page No.	02

AFFECTED

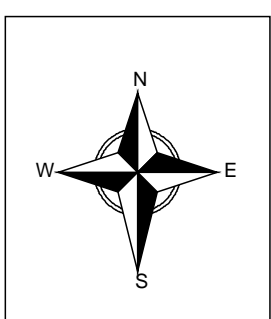


**ALC VISIBLE ON SITE
FOR MORE INFORMATION
PLEASE CONTACT
PALESA JIKA
ON 081 354 3716**

[illegible]

Title Block					
Region	GAUTENG CENTRAL		Select a stamp	TELKOM REGIONAL EXECUTIVE	
Exchange Area	ORNEY-LEEDORINGSTAD				
Drawn By	WAYNE				
Checked By	PALESA JIKA				
Approved	PALESA JIKA		Date	19/11/2002	
Details	R502 ROAD ORNEY		Project No.	P724-22-23	
Drawing No.	PHR22732				
Scale	1:3000	Page Size	A0	Sheet No.	5 of 13


AFFECTED

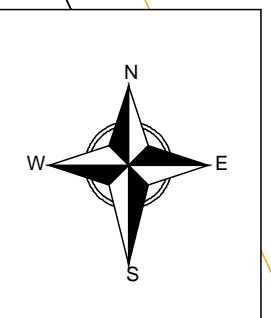

ALC VISIBLE ON SITE
FOR MORE INFORMATION
PLEASE CONTACT
PALESA JIKA
ON 081 354 3716


Street Distribution Cabinet
Optical Line Concentrator Cabinet
Distribution Point
Plan-Indoor Box

Legend			
	Existing Manhole		Existing Street Distribution Cabinet
	Planned Manhole		Planned Street Distribution Cabinet
	To Be Abandoned Manhole		To Be Abandoned Street Distribution Cabinet
	Existing Junction Box		Existing Optical Line Concentrator
	Planned Junction Box		Planned Optical Line Concentrator
	To Be Abandoned Junction Box		To Be Abandoned Optical Line Concentrator
	Existing Fiber Junction Box		Planned Fiber Junction
	Planned Fiber Junction Box		Existing Fiber Junction
	To Be Abandoned Fiber Junction Box		To Be Abandoned Fiber Junction
	Existing Underground Route (Red)		Planned Underground Route (Red)
	Existing Underground Route (Blue)		Planned Underground Route (Blue)
	Existing Overhead Route (Red)		Planned Overhead Route (Red)
	Existing Overhead Route (Blue)		Planned Overhead Route (Blue)
	Existing Opto-Medial Main Distribution Cabinet		Planned Opto-Medial Main Distribution Cabinet
	Existing Street and Sky		

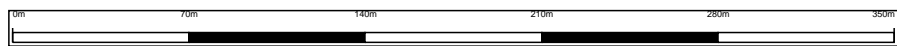

Title Block			
Region	GRATINGS CENTRAL	TELKOM REGIONAL EXECUTIVE	
Exchange Area	GRATINGS CENTRAL		
Drawn By	WAYNE		
Checked By	PALESA JIKA	Date	18/11/2022
Approved	PALESA JIKA	Project No.	9724-02-03
Details			
Drawing No.	PALESA JIKA		
Scale	1:500	Page No.	10

AFFECTED

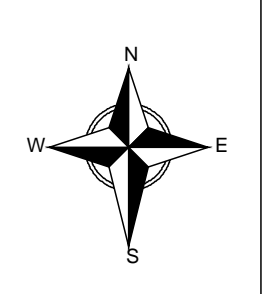


**ALC VISIBLE ON SITE
FOR MORE INFORMATION
PLEASE CONTACT
PALESA JIKA
ON 081 354 3716**

SDC -	Street Distribution Cabinet
DLC -	Digital Line Concentrator
OMDF -	Optical Main Distribution Cabinet
DP -	Distribution Point
PJB -	Pipe Junction Box

Legend		Legend	
	Existing Member		Existing Member Distribution Point
	Proposed Member		Proposed Member Distribution Point
	To Be Abandoned Member		To Be Abandoned Member Distribution Point
	Existing Jointing Pipe		Existing Distribution Pipe
	Proposed Jointing Pipe		Proposed Distribution Pipe
	To Be Abandoned Jointing Pipe		To Be Abandoned Distribution Pipe
	Existing Pipe Junction Box		Existing Man Optical View Distribution Cabinet
	To Be Abandoned Pipe Junction Box		Existing Man Optical View Distribution Cabinet
	To Be Abandoned Pipe Junction Box		Existing Man Optical View Distribution Cabinet

Title Block			
Region	GAUTINGEN CENTRAL		TELKOM REGIONAL EXECUTIVE
Exchange Area	ORONVELEIDICORINGSTAD		
Drawn by	WAYNE		Scale 1:50000
Checked By	PALEGA JIKA	Date	18/11/2002
Approved	PALEGA JIKA	Project No.	P724-22-23
Details	R552 RIVAD-ORONVE		
Drawing No.	PWR22732		
Scale	1:3000	Page Size	A0
		Sheet No.	7 of 13


AFFECTED

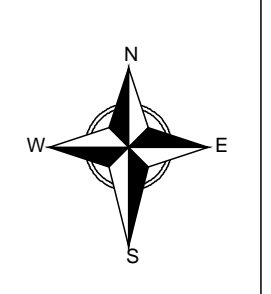

**ALC VISIBLE ON SITE
FOR MORE INFORMATION
PLEASE CONTACT
PALESA JIKA
ON 081 354 3716**

Title Block				
Region	GAUTUNG CENTRAL		TELKOM REGIONAL EXECUTIVE	
Exchange Area	ORNEY-LEEDORINGSTAD			
Drawn By	WATNE		Date	
Checked By	PALESA JKA		18/11/2022	
Approved	PALESA JKA		Project No.	
Drawing No.	R502 ROAD ORNEY- PHR22732		Details	
Scale	1:3000	Page Size	A0	Sheet No.
				8 of 17

AFFECTED

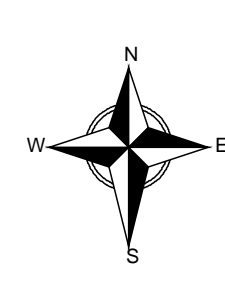


**ALC VISIBLE ON SITE
FOR MORE INFORMATION
PLEASE CONTACT
PALESA JIKA
ON 081 354 3716**



	State Department of Transportation Office of the Chief Engineer Office of Highway Construction Management Office of Highway Safety		
<div> <div> </div> <div> </div> </div>			
<div> <div> </div> <div> </div> </div>			

<div style="text-align: center;">Title Block</div>					<div style="text-align: center;">Telkom REGIONAL EXECUTIVE</div>				
Region	GAUTENG CENTRAL				Select a string				
Exchange Area	ORANGE/LESLIOPINGG74D								
Drawn by	WATNIE								
Checked By	PALEGA JPKA				Date		18/11/2022		
Approved	PALEGA JPKA				Project No.		P724-22-23		
Details		R502 RIVOD-ORANGE Y							
Drawing No.		PWR22732							
Scale	1:3000	Page Size	A0	Sheet No	9		of	19	

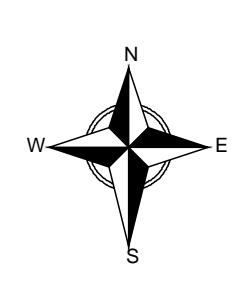
AFFECTED



**ALC VISIBLE ON SITE
FOR MORE INFORMATION
PLEASE CONTACT
PALESA JIKA
ON 081 354 3716**

Title Block									
Region	GAULTON CENTRAL				 TELKOM REGIONAL EXECUTIVE				
Exchange Area	ORRNEY-LEED, ORRNGGTAD								
Drawn By	WYAME				 Select a drawing				
Checked By	PALESA JIKA				Date				
Approved	PALESA JIKA				Project No.		9724-22-23		
Details									
R552 ROAD-ORRNEY									
Drawing No.	PWR22732								
Scale	1:300	Page Size	A0	Sheet No.	13	of	13		


AFFECTED

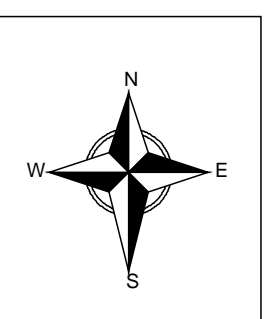

**ALC VISIBLE ON SITE
FOR MORE INFORMATION
PLEASE CONTACT
PALESA JIKA
ON 081 354 3716**

Title Block									
Region	GAUTENG CENTRAL				Contact a library	TELKOM REGIONAL EXECUTIVE			
Exchange Area	ORINYE-LEEDORINGSTAD								
Drawn By	WAYNE								
Checked By	PALESA JIKA								
Approved	PALESA JIKA				Date	18/11/2022			
Details	R552 ROAD-ORINYE				Project No.	P724-22-23			
Drawing No.	PW/22/732								
Scale	1:3000	Page Size	A0	Sheet No.	11	of	12		

AFFECTED

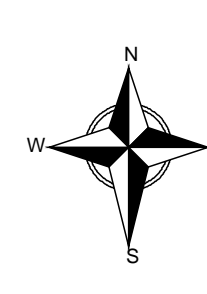


**ALC VISIBLE ON SITE
FOR MORE INFORMATION
PLEASE CONTACT
PALESA JIKA
ON 081 354 3716**

SDC -	Street Distribution Cabinet
DLC -	Digital Line Concentrator
CMDF -	Optical Main Distribution Cabinet
DP -	Distribution Point
PJB -	Pipe Junction Box

Legend		Legend	
	Existing Street Distributor Cabinet		Existing Underground Risk-shield
	Planned Street Distributor Cabinet		Planned Underground Risk-shield
	To be Abandoned Manhole		To be Abandoned Underground Risk-shield
	Existing Light Pole Conductor		Existing Light Pole Conductor
	Planned Light Pole Conductor		Planned Light Pole Conductor
	To be Abandoned Light Pole Conductor		To be Abandoned Light Pole Conductor
	Existing Pole Joint		Existing Pole Joint
	Planned Pole Joint		Planned Pole Joint
	To be Abandoned Pole Joint		To be Abandoned Pole Joint

Title Block			
Region	GAUTENG CENTRAL	Selected a branch	TELKOM REGIONAL EXECUTIVE
Exchange Area	ORIONE LEEUWENBURGGTAD		
Drawn By	WAYNE		
Checked By	PALESA JKA		
Approved	PALESA JKA		
Details	R302 ROAD ORIONE	Date	10/11/2022
Drawing No.	PWR22732	Project No.	P724-22-23

AFFECTED

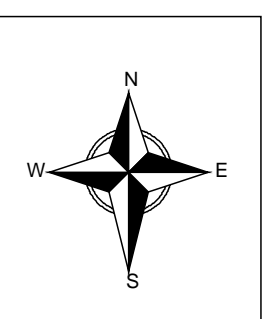


**ALC VISIBLE ON SITE
FOR MORE INFORMATION
PLEASE CONTACT
PALESA JIKA
ON 081 354 3716**

[illegible]

Title Block						
Region	GAUTENG CENTRAL		Select a stamp	TELKOM REGIONAL EXECUTIVE		
Exchange Area	ORNEY-LEEDORINGSTAD					
Drawn By	WAYNE					
Checked By	PALESA JIKA					
Approved	PALESA JIKA		Date	19/11/2002		
Details	R502 ROAD ORNEY		Project No.	P724-22-23		
Drawing No.	PHR22732					
Scale	1:3000	Page Size	A0	Sheet No.	13	of 13

AFFECTED

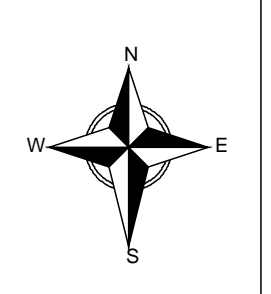


**ALC VISIBLE ON SITE
FOR MORE INFORMATION
PLEASE CONTACT
PALESA JIKA
ON 081 354 3716**

[illegible]

Title Block				
Region	GAUTING CENTRAL		TELKOM REGIONAL EXECUTIVE	
Exchange Area	ORNEY/LEEDORINGTAD			
Drawn By	WATNE		Date	
Checked By	PALESA JKA		18/11/2022	
Approved	PALESA JKA		Project No.	
Drawing No.	R502 ROAD ORNEY		Details	
Scale	PHR22/732			
Sheet No.	1:3000	Page Size	A0	Sheet No.
				16 of 17


AFFECTED

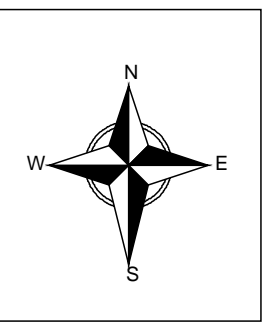

ALC VISIBLE ON SITE
FOR MORE INFORMATION
PLEASE CONTACT
PALESA JIKA
ON 081 354 3716


SDC
SDAP
SDAP
SDAP
SDAP

Legend			
	Existing Manhole		Existing Street Distribution Cabinet
	Planned Manhole		Planned Street Distribution Cabinet
	To Be Abandoned Manhole		To Be Abandoned Street Distribution Cabinet
	Existing Junction Box		Existing Digital Line Concentrator
	Planned Junction Box		Planned Digital Line Concentrator
	To Be Abandoned Junction Box		To Be Abandoned Digital Line Concentrator
	Existing Fiber Junction Box		Planned Fiber Joint
	Planned Fiber Junction Box		Existing Fiber Joint
	To Be Abandoned Fiber Junction Box		To Be Abandoned Fiber Joint
	Existing Underground Route (Red)		Planned Underground Route (Red)
	Existing Underground Route (Blue)		Planned Underground Route (Blue)
	Existing Overhead Route (Red)		Planned Overhead Route (Red)
	Existing Overhead Route (Blue)		Planned Overhead Route (Blue)
	Existing Opto-Med Distribution Cabinet		Planned Opto-Med Distribution Cabinet
	Existing Street and Bay		Planned Street and Bay

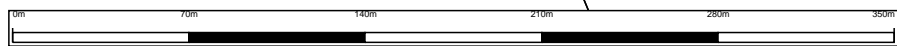

Title Block			
Region	GRATINGS CENTRAL	TELKOM REGIONAL EXECUTIVE	
Exchange Area	GRATINGS CENTRAL		
Drawn By	WATNE		
Checked By	PALESA JIKA	Date	18/11/2022
Approved	PALESA JIKA	Project No.	9724-02-03
Details			
Drawing No.	PRG22/72		
Scale	1:5000	Page Size	A3
Sheet No.	13	of	14

AFFECTED

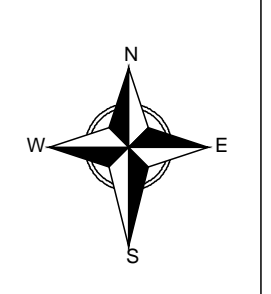


**ALC VISIBLE ON SITE
FOR MORE INFORMATION
PLEASE CONTACT
PALESA JIKA
ON 081 354 3716**

Legend		Legend	
	Exhausting Machine		Exhausting Inlet Distribution Point
	Planned Mainline		Planned Inlet Distribution Point
	To Be Abandoned Mainline		To Be Abandoned Inlet Distribution Point
	Exhausting Pipeline		Planned Overhead Pipe
	Planned Jarring Pit		Planned Distribution Point
	To Be Abandoned Jarring Pit		To Be Abandoned Distribution Point
	Exhausting Pipe Junction Box		Exhausting Pole
	Planned Pole		To Be Abandoned Pole
	To Be Abandoned Pipe Junction Box		

Title Block									
Region	GRUETING CENTRAL				Select a string	TELKOM REGIONAL EXECUTIVE			
Exchange Area	ORINNEY LEEUWENSTAD								
Drawn By	WAYNE				Date	18/11/2022			
Checked By	PALESA JIKA								
Approved	PALESA JIKA				Project No.	P724-22-23			
Details	R552 ROAD-ORINNEY								
Drawing No.	PHR22-732								
Scale	1:3000	Blank Area	A0	Sheet No.	18	of	18		

AFFECTED

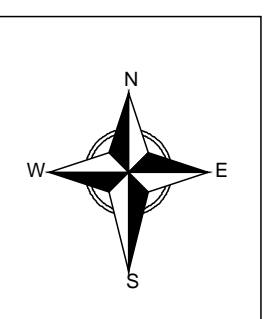


**ALC VISIBLE ON SITE
FOR MORE INFORMATION
PLEASE CONTACT
PALESA JIKA
ON 081 354 3716**

Legend			
	Existing Manhole		Existing Street Distribution Cabinet
	Planned Manhole		Planned Street Distribution Cabinet
	To Be Abandoned Manhole		To Be Recovered Street Distribution Cabinet
	Existing Jointing Pit		Existing Digital Line Concentrator
	Planned Jointing Pit		Planned Digital Line Concentrator
	To Be Abandoned Jointing Pit		To Be Recovered Digital Line Concentrator
	Existing Pipe Junction Box		Planned Pipe Joint
	To Be Abandoned Pipe Junction Box		To Be Recovered Pipe Joint
	Existing Inlet Distribution Point		Existing Inlet Distribution Point
	Planned Inlet Distribution Point		To Be Recovered Inlet Distribution Point
	Existing Distribution Point		Existing Distribution Point
	Planned Distribution Point		To Be Recovered Distribution Point
	Existing Pole		Existing Pole
	Planned Pole		To Be Recovered Pole
	Existing Underground Street-Blockage		Planned Underground Road
	To Be Recovered Underground Road		Existing Overhead Road
	Planned Overhead Road		To Be Recovered Overhead Road
	Existing Main Street Main Distribution Cabinet		Planned Main Street Main Distribution Cabinet
	Existing Side and Lobby		Planned Main Street Main Distribution Cabinet

Title Block									
Region	GAUTENG CENTRAL				Select a Stamp	TELKOM REGIONAL EXECUTIVE			
Exchange Area	GRINNET-LEED,GRINNGTAD								
Drawn By	WAYNE								
Checked By	PALESA JIKA				Date	18/11/2002			
Approved	PALESA JIKA				Project No.	P724-22-23			
Details	R502 ROAD,CRINNET								
Drawing No.	PHR22732								
Scale	1:3000	Page Size	A0	Sheet No.	17	of	17		

AFFECTED

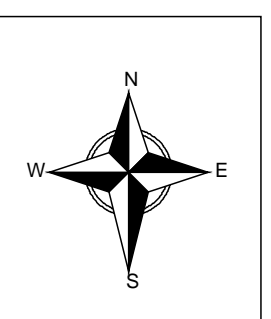

**ALC VISIBLE ON SITE
FOR MORE INFORMATION
PLEASE CONTACT
PALESA JIKA
ON 081 354 3716**

Legend

Symbol	Description
	Existing Mainline
	Planned Mainline
	Existing Manhole
	Planned Manhole
	Existing Sanitary Mainline
	Planned Sanitary Mainline
	Existing Storm Mainline
	Planned Storm Mainline
	Existing Combined Mainline
	Planned Combined Mainline
	Existing Gas Mainline
	Planned Gas Mainline
	Existing Water Mainline
	Planned Water Mainline
	Existing Sewer Mainline
	Planned Sewer Mainline
	Existing Fiber Optic Mainline
	Planned Fiber Optic Mainline

Title Block					TELKOM REGIONAL EXECUTIVE		
Region	GAUTENG CENTRAL			GROUP 1 (50000)			
Exchange Area	ORFNEY LEEUWDRINGSTAD						
Drawn By	WAYNE						
Checked By	PALESA JKA			Date	10/11/2002		
Approved	PALESA JKA			Project No.	P724-22-23		
Details							
R502 ROAD-ORFNEY							
Drawing No.	PW2272732						
Scale:	1:3000	Block Size:	A3	Sheet No.	13	of	18

ENVIRONMENTAL REGISTRATION PROCESS ITO GN 2313 FOR LEEUDORINGSTAD 132KV POWERLINE NORTH WEST PROVINCE						
DISTRIBUTION OF THE DRAFT ENVIRONMENTAL SENSITIVITY REPORT (DESR) TO ORGANS OF STATE (OoS) FOR COMMENT						
TITLE	SURNAME	NAME	POSITION	POSTAL ADDRESS	EMAIL ADDRESS	COMMENTS
MAQUASSI HILLS LOCAL MUNICIPALITY						
Mr	Jefferson	Leseisane	Municipal Manager (Acting)	PO Box X3 WOLMARANSSTAD 2630	Jeffersonl@maquassihills.org	Access to an electronic copy of the report was emailed on 11 November and was posted on 18 November, an email reminder was sent on 9 December 2022. Attempts were made on the 14 December to contact Mr Segapo telephonically to no avail. If comments are received from Naledi Local Municipality they will be forwarded to the DFFE.
Mr	Balao	Peter	LED Manger	Private Bag X3 Wolmaransstad 2630	bolaopeter@gmail.com	Made contact with Peter on the 14/12/22, he approved it and said he will email the approval. To date cofirmation not received despite further follow up
DR KENNETH KAUNDA DISTRICT MUNICIPALITY						
Ms	Mabaso	Zama	Environmental Officer	Old Mutual Building Patmore Road Orkney Klerksdorp	zmabaso@environment.gov.za zamantungwazamisile@gmail.com	Access to an electronic copy of the report was emailed on 11 November 2022 and was posted on 18 November, an email reminder was sent on 9 December 2022. Attempts were made on the 14 December to contact Ms Mabaso. Ms Mabaso replied to the follow up email 14/12/22 saying she has'nt seen our notification email, she will go through the information and will get back next week. Any comments received from the District Municipality they will be forwarded to the DFFE
Ms	Mojapelo	Faith	Environmental Officer	Old Mutual Building Patmore Road Orkney Klerksdorp	faith.mojapelo@gmail.com	Ms Mojapelo replied to my email 14/12/22 saying she is on maternity leave and she has forwarded the email to the office.
CITY OF MATLOSANA						
Mr	Mathiba	L	Town Planner	Cnr Braamfisher & OR Tambo Streets, Klerksdorp	lselemoseng@klerksdorp.org	Access to an electronic copy of the report was emailed on 11 November 2022, an email reminder was sent on 9 December 2022. Attempts were made on the 14 December to contact Mr Mathiba telephonically to no avail. Sent a follow up email on the 14/12/22 no reply. If comments are received from Naledi Local Municipality they will be forwarded to the DFFE.
DEPARTMENT OF ENERGY						
Provincial - NORTH WEST						
Mr	Sethosa	Tebogo		Pvt Bag X2075 MMABATHO 2745	Tebogo.sethosa@energy.gov.za	Access to an electronic copy of the report was emailed on 11 November 2022 and was posted on 18 November, an email reminder was sent on 9 December 2022. Attempts were made on the 14 December 2022 to contact Mr Sethosa telephonically to no avail. If comments are received from Naledi Local Municipality they will be forwarded to the DFFE.
Ms	Mahlaku	Matshediso		Pvt Bag X2075 MMABATHO 2745	Matshediso.mahlaku@energy.gov.za	Access to an electronic copy of the report was emailed on 11 November and was posted on 18 November, an email reminder was sent on 9 December 2022. Attempts were made on the 14 December to contact Ms Mahlaku telephonically to no avail. If comments are recieved they will be forwarded to DFFE.
National						
Ms	April	Lerato		Private Bag x96 PRETORIA 0001	lerato.april@energy.gov.za	Access to an electronic copy of the report was emailed on 11 November and was posted on 18 November, an email reminder was sent on 9 December 2022. Attempts at calling Ms April on the 14/12/22 and no answer, follow up email sent. If comments are received from Naledi Local Municipality they will be forwarded to the DFFE.
Mr	Masipa	Pheladi		Private Bag x96 PRETORIA 0001	Pheladi.Masipa@energy.gov.za	Access to an electronic copy of the report was emailed on 11 November and was posted on 18 November, an email reminder was sent on 9 December 2022. Attempts at calling Mr Masipa on the 14/12/22 and no answer, follow up email sent. If comments are recieved they will be forwarded to DFFE.
DEPARTMENT OF WATER AND SANITATION						
Mr	Nel	George		PO Box 528 BLOEMFONTEIN 9300		Access to an electronic copy of the report was emailed on 11 November and was posted on 18 November, an email reminder was sent on 9 December 2022. If comments are recieved they will be forwarded to DFFE.
Ms	Matsheka	SM		North West DWS Pvt Bag X5 MMABATHO 2735	MatshekaS@dwa.gov.za	Access to an electronic copy of the report was emailed on 11 November and was posted on 18 November, an email reminder was sent on 9 December 2022. If comments are recieved they will be forwarded to DFFE.
FS DEPARTMENT OF ECONOMIC, TOURISM AND ENVIRONMENTAL AFFAIRS						
Mrs	Mkhosana	Grace		Private Bag X20801 Bloemfontein 9300		Access to an electronic copy of the report was emailed on 11 November and was posted on 18 November, an email reminder was sent on 9 December 2022. If comments are recieved they will be forwarded to DFFE.
NORTH WEST DEPARTMENT OF RURAL, ENVIRONMENTAL AND AGRICULTURAL DEVELOPMENT						
Ms	Dintwe	Tsholofelo	Acting Director	Private Bag X2039 MMABATHO 2735	tsholofelodintwe@nwpg.gov.za	Access to an electronic copy of the report was emailed on 11 November and was posted on 18 November, an email reminder was sent on 9 December 2022. Attempts were made on the 14 December to contact Ms Dintwe telephonically to no avail. Follow up email sent on the 14/12/22 and no response. If comments are received from NW Dept of Rural, Env & Agri they will be forwarded to the DFFE.
DEAPARTMENT OF AGRICULTURE, FORESTRY AND FISHERIES						

[illegible]

TITLE	SURNAME	NAME	POSITION	POSTAL ADDRESS	EMAIL ADDRESS	COMMENTS
Mr	Little	Ian	Senior Manager	Kirstenbosch National Botanical Garden Rhodes Drive Newlands Cape Town	ianl@ewt.org.za	Access to an electronic copy of the report was emailed on 11 November, an email reminder was sent on 9 December 2022. Follow up email on the 14/12/22 and no response yet. If comments are recieved they will be forwarded to DFFE.
WESSA						
Mr	Griffiths	Morgan	Environmental Governance Programme Manager	PO Box 12444 Central Hill Port Elizabeth 6006	morgan.griffiths@wessa.co.za info@wessa.co.za wessanc@yahoo.com	Access to an electronic copy of the report was emailed on 11 November, an email reminder was sent on 9 December 2022. A follow up email was sent to Mr Griffiths and no response. If comments are recieved they will be forwarded to DFFE.
BIRDLIFE SOUTH AFRICA						
Ms	Ralston	Samantha		PO Box 515 RANDBURG 2125	advocacy@birdlife.org.za	Access to an electronic copy of the report was emailed on 11 November, an email reminder was sent on 9 December 2022. If comments are recieved they will be forwarded to DFFE.