




WEST ELEVATION

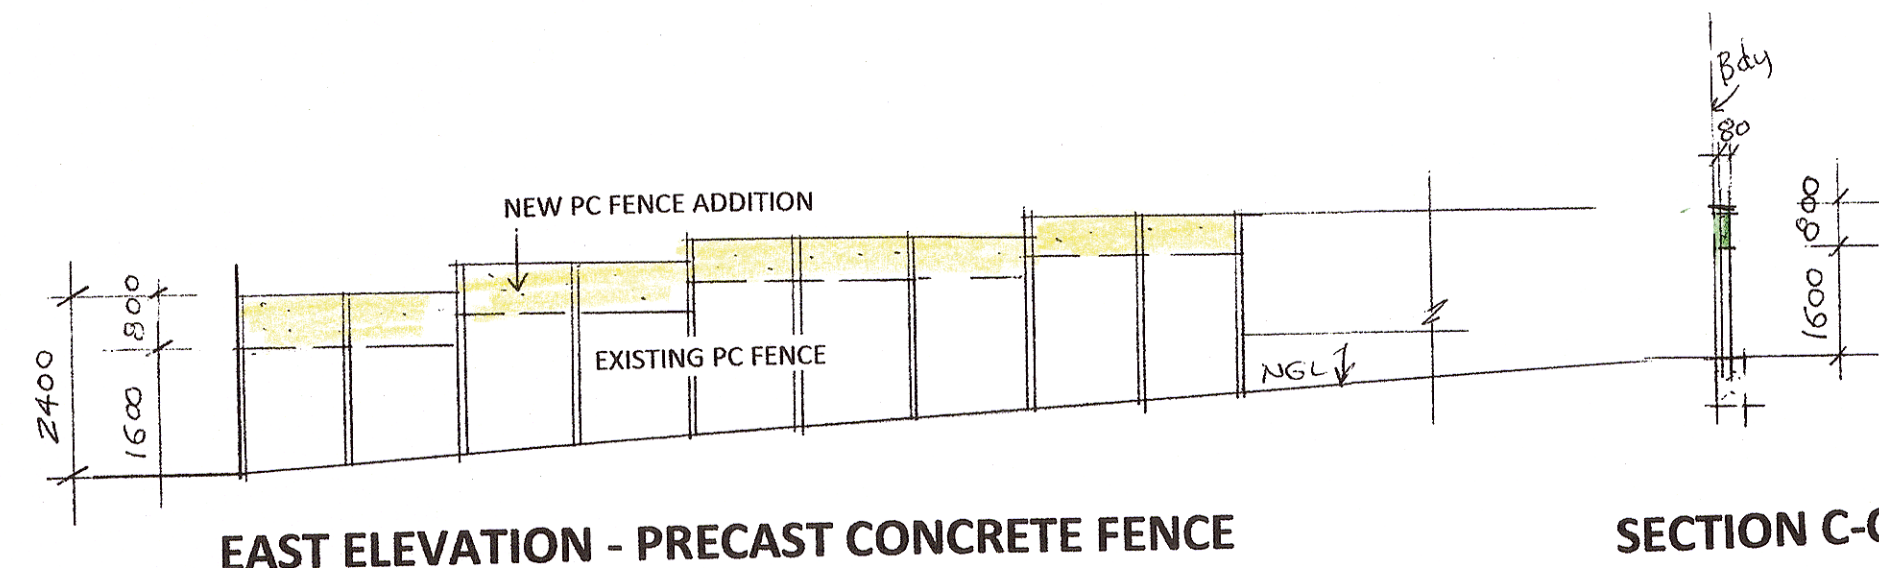


EAST ELEVATION - PRECAST CONCRETE FENCE

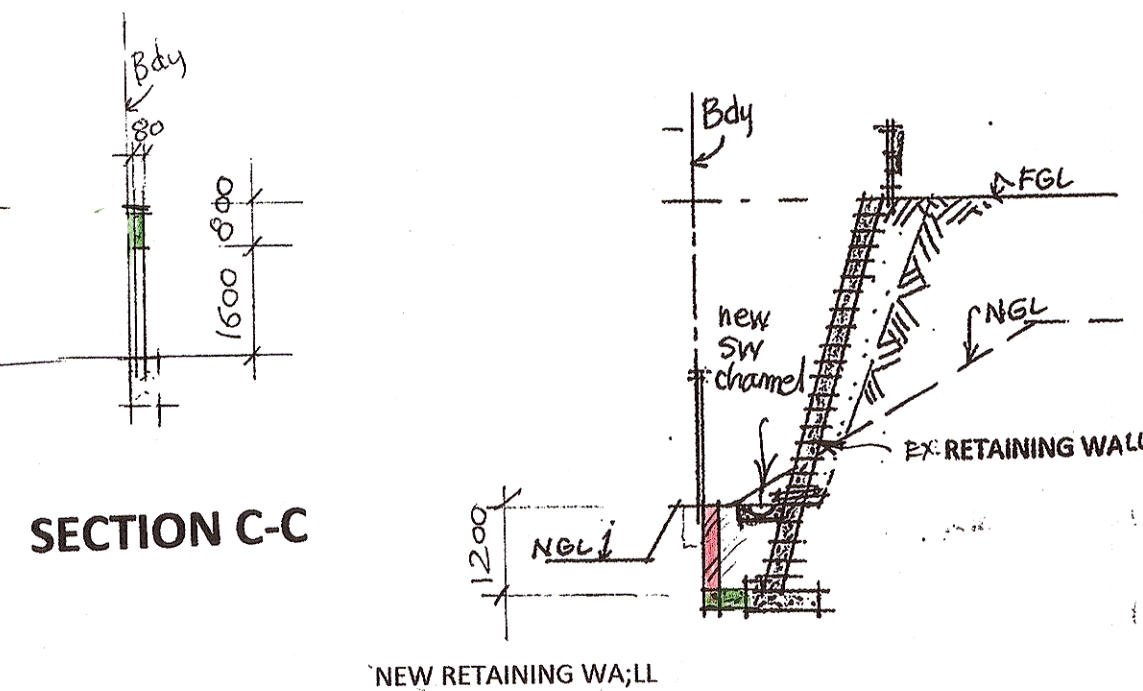


SECTION C-C

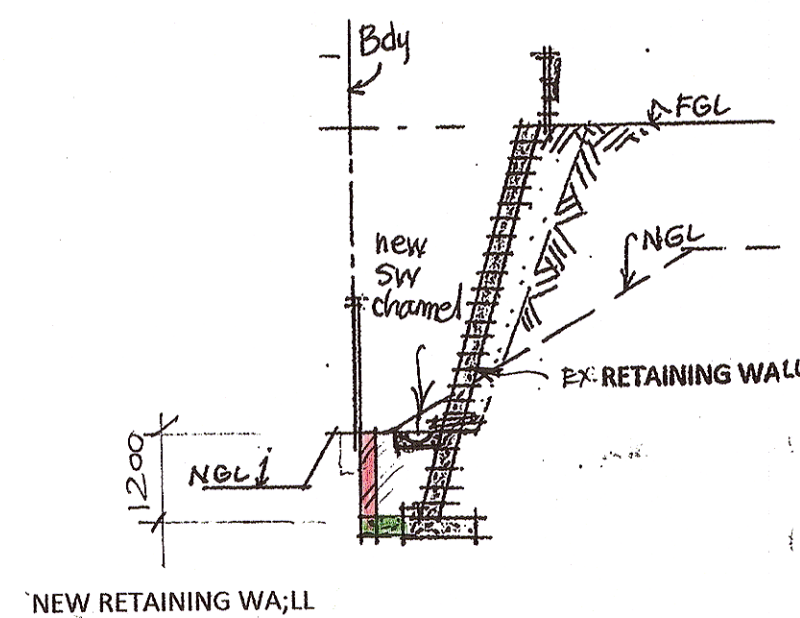


SECTION B-B

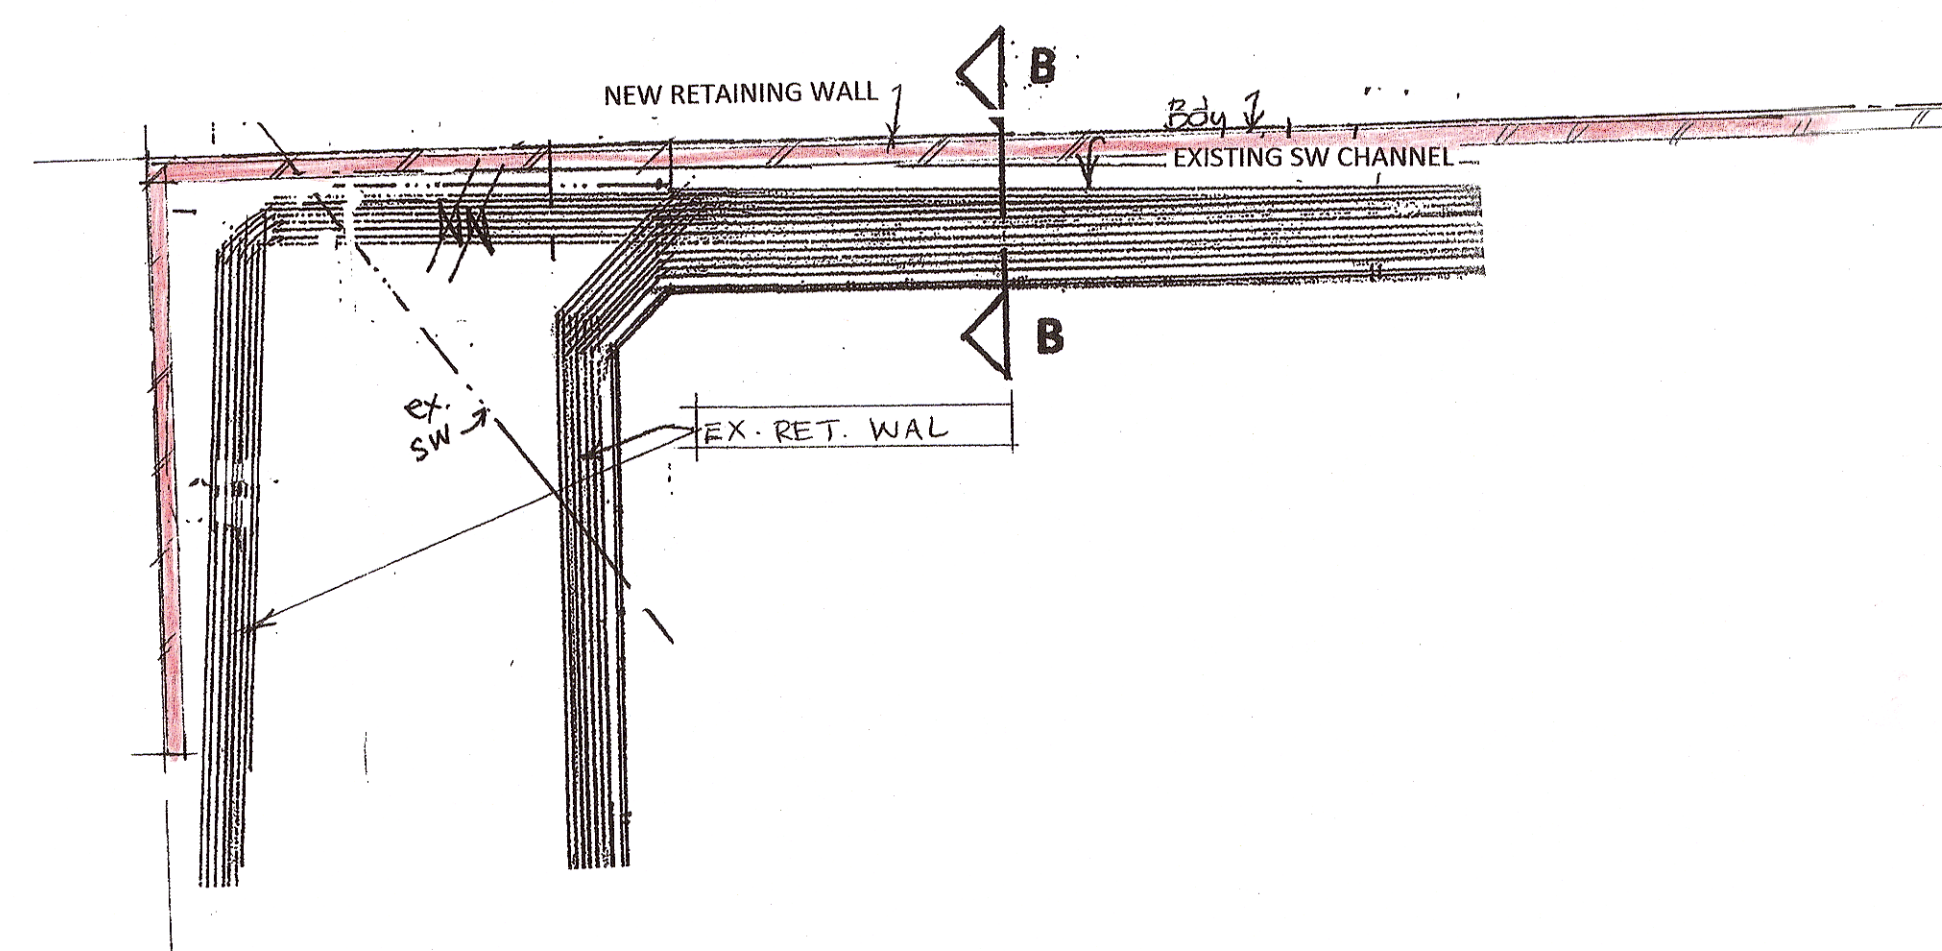

PLAN OF NEW RETAINING WALL 1 : 100

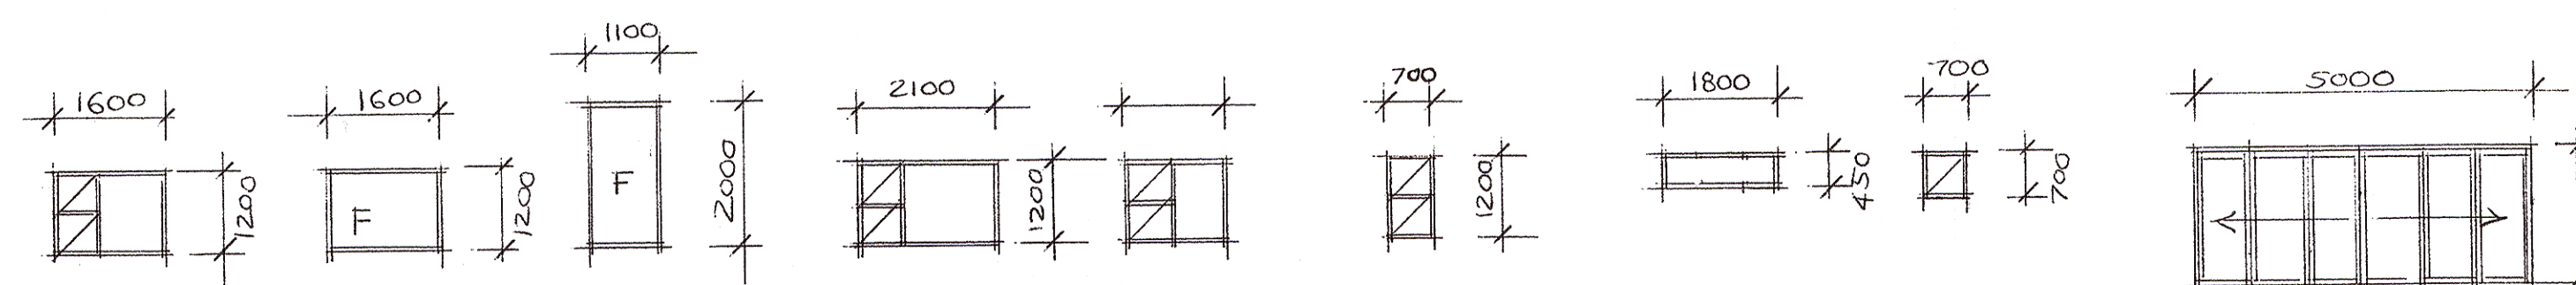

WINDOW/DOOR TYPE	W1	W2	W3	W4	W5 (x2)	W6	W7	W8 (x6)	D1
GLASS THICKNESS	4mm	5mm	5mm	5mm	4mm	3mm	3mm	4mm	4mm
GLASS TYPE	Mon. annealed	Mon. annealed	Tough. safety gl.	Mon. annealed	Tough safety gl.	Mon. annealed	Mon. annealed	Tough. safety gl.	Single clear-Tough.S.G.

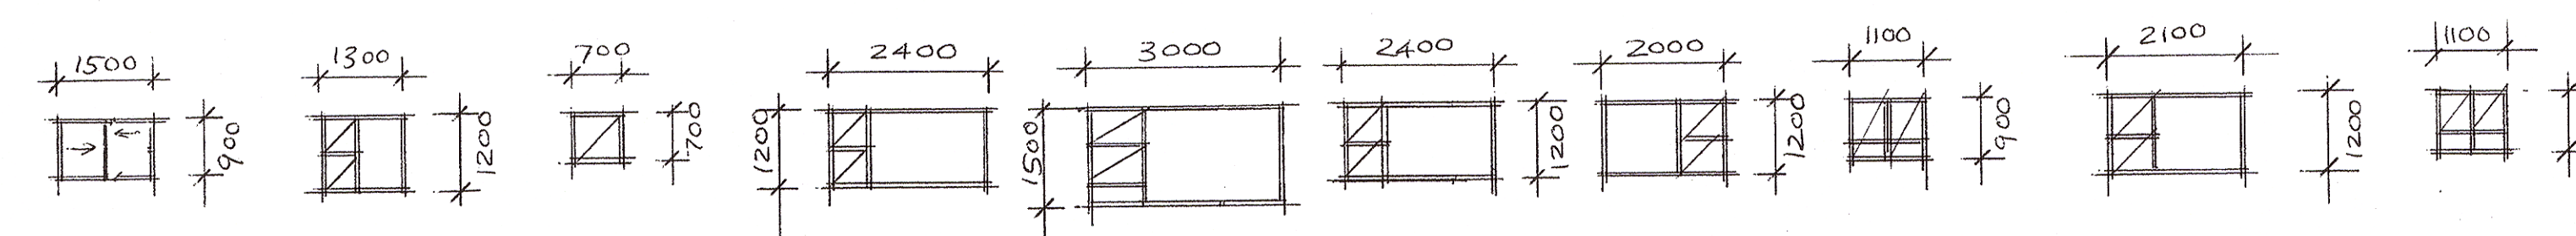

WINDOW/DOOR TYPE	W9	W10	W11	W12 (x2)	W13	W14	W15	W16 (x2)	W17	W18
GLASS THICKNESS	5mm	4mm	3mm	5mm - LOW'E	6mm - LOW'E	5mm - LOW'E	5mm - LOW'E	3mm	5mm - LOW'E	4mm
GLASS TYPE	Mon. annealed	Mon. annealed	Mon. annealed	Mon. annealed	Mon. annealed	Tough safety gl.	Mon. annealed	Mon. annealed	Mon. annealed	Tough. safety gl.

WINDOW SCHEDULE 1 : 100
NOTE : ALL WINDOWS ALUMINIUM FRAMED

Neighbours:

Address	Name	Phone	ID no.	Sign.

DRAWING NO. 004/02/2016

PROPOSED DEVIATIONS OF
APPROVED PLAN NO. 118 07 15
FOR MR AND MRS MASON
90 Margaret Maytom Avenue
sub 2 of lot 3137 Durban North

OWNER'S SIGNATURE: *[Signature]*
OWNER'S PHONE NO. 0827709391

DRAWN BY: *[Signature]* M. VAN BREEMEN

DATE: JANUARY 2016

SCALES: 1 : 100

ARCHITECTURAL PLANS
15 ELDERBERRY DRIVE
GLEN HILLS, DURBAN 4051
PH. 073 1735815 / 083 3060942
Email: michelle-arch1@outlook.com
REGISTRATION NO. ST1451