



N.E. ELEVATION

S.E. ELEVATION

PLAN OF NEW BOUNDARY WALL 1 : 100

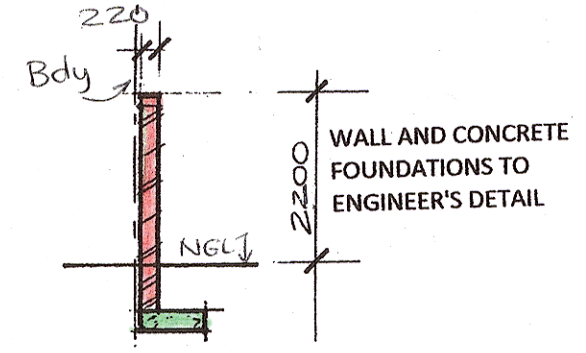


SECTION A-A

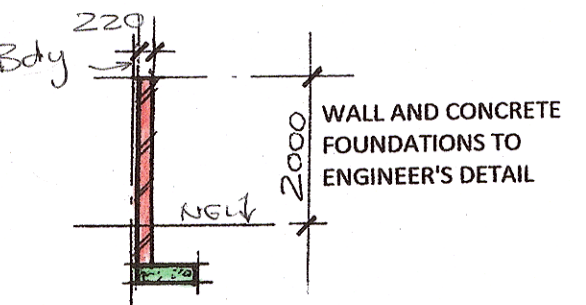


SECTION B-B


**GENERAL NOTES :**  
 ALL LEVELS AND DIMENSIONS TO BE CHECKED ON SITE BY CONTRACTOR BEFORE COMMENCING WORK.  
 WALLS AND CONCRETE FOUNDATIONS TO ENGINEER'S DETAIL.  
 EXPANSION JOINTS TO BE LOCATED AT MAX. 10m INTERVALS.

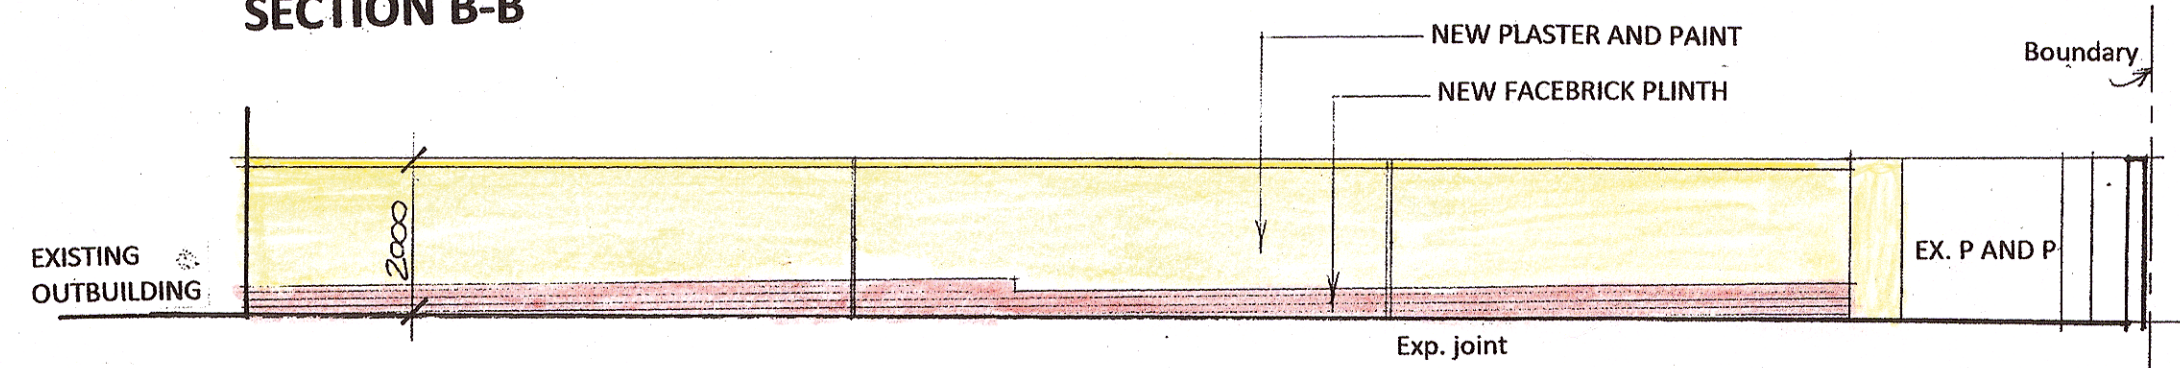

S.E. ELEVATION

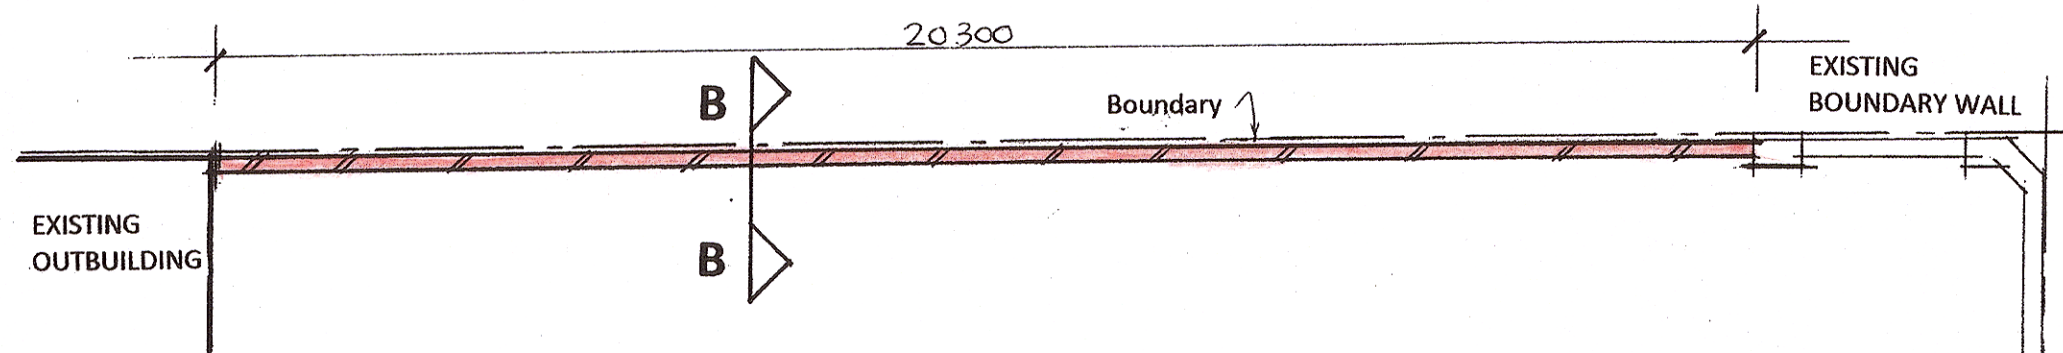

PLAN OF NEW BOUNDARY WALL 1 : 100

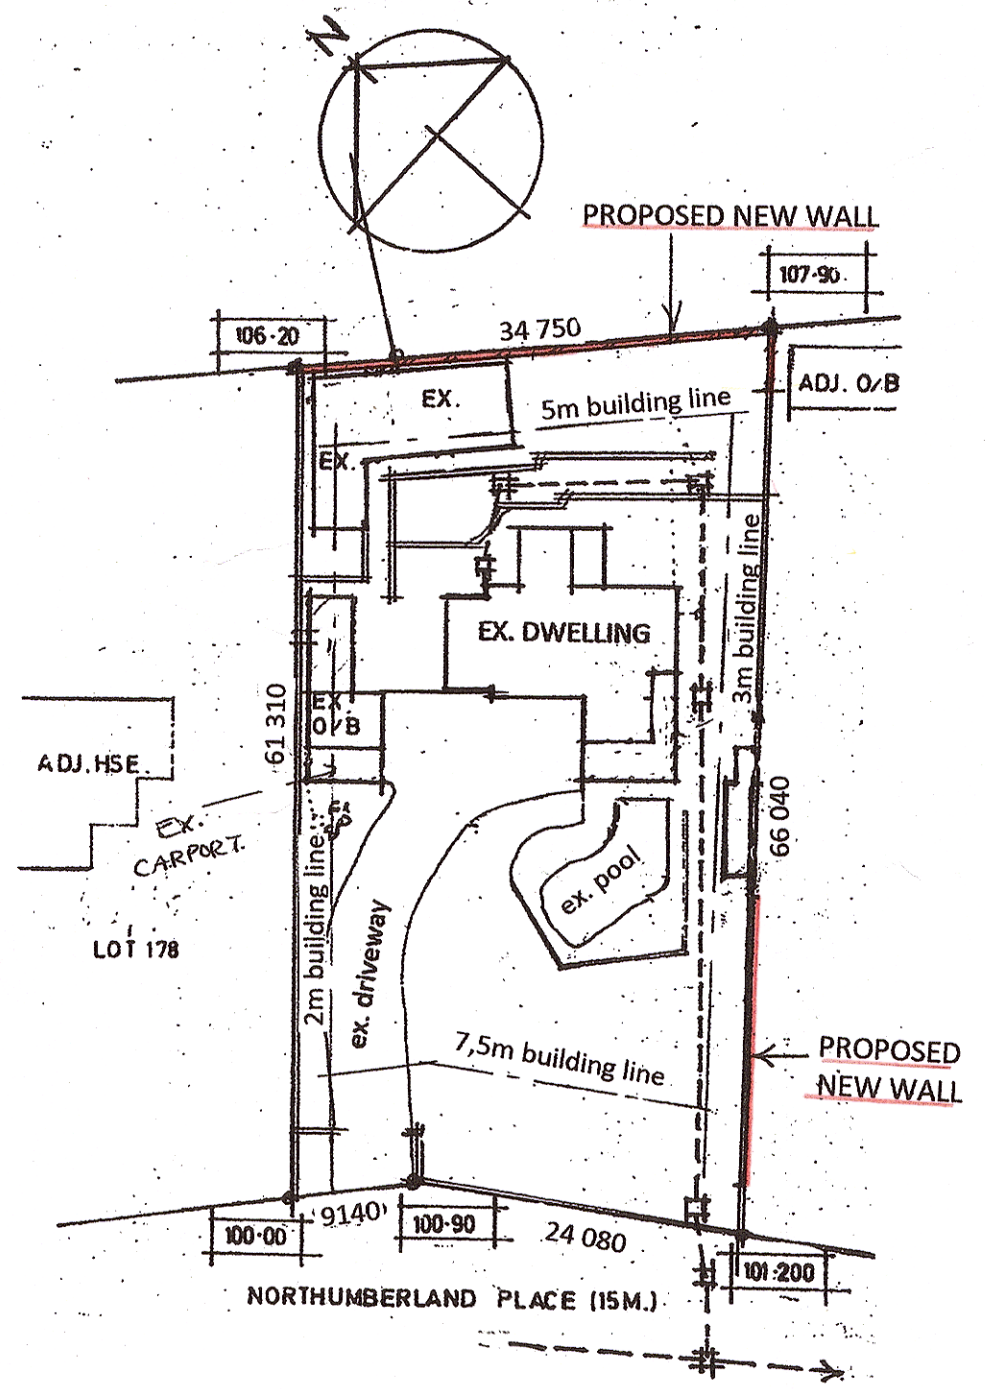

SITE PLAN 1 : 500

DRAWING NO. 006/02/2016

PROPOSED NEW BOUNDARY WALLS  
 FOR *Mr. F. Pieterse*  
 30 Northumberland Place  
 Sub 6 of lot 1582 Durban North

OWNER'S SIGNATURE : *[Signature]*

OWNER'S PHONE NO. : 082 827 1325

DRAWN BY : *[Signature]* M. VAN BREEMEN

DATE : December 2015

SCALES : 1 : 100

ARCHITECTURAL PLANS  
 15 ELDERBERRY DRIVE  
 GLEN HILLS, DURBAN, 4051  
 PH. 0731735815 / 0833060942  
 Email : michelle-arch1@outlook.com  
 REGISTRATION NO. ST1451.