


BLOCK B: PLAN	L12/03/B/01 (WD)
BLOCK B: ROOF PLAN	L12/03/B/02 (WD)
BLOCK B: SECTIONS: A-A, B-B, CASH TRUCK PARKING and COVERED WAITING AREA	L12/03/B/03 (WD)
BLOCK B: SECTION C & ELEVATIONS.	L12/03/B/04 (WD)
BLOCK B: DOOR & WINDOW SCHEDULE.	L12/03/B/05 (WD)
BLOCK B: SANITARY SCHEDULE.	L12/03/B/06 (WD)
BLOCK B: EXTERNAL FINISHING SCHEDULE.	L12/03/B/07 (WD)
BLOCK B: INTERNAL FINISHING SCHEDULE.	L12/03/B/08 (WD)
BLOCK B JOINERY DETAILS: UNIT 1 & 2- PLANS, SECTIONS & ELEVATIONS. GRANITE WORKBENCH - PLAN, SECTIONS & ELEVATION. TYPICAL SHELVING - PLAN, SECTION & ELEVATION.	L12/03/B/10 (WD)
BLOCK B JOINERY LAYOUTS: B2 (Office) PLAN, ELEVATION & DETAILED SECTIONS. B44 (Office) PLAN, ELEVATION & DETAILED SECTIONS.	L12/03/B/11 (WD)
BLOCK B JOINERY LAYOUTS: B5 (Family Advocate) PLAN, ELEVATION & DETAILED SECTIONS.	L12/03/B/12 (WD)
BLOCK B JOINERY LAYOUTS: B6 (Clerks) PLAN, ELEVATION & DETAILED SECTIONS.	L12/03/B/13 (WD)
BLOCK B JOINERY LAYOUTS: B13 (Kitchen) PLAN & ELEVATION. B30 (Kitchen) PLAN & ELEVATION. B54 (Kitchenette) PLAN & ELEVATION.	L12/03/B/14 (WD)
BLOCK B JOINERY LAYOUTS: B32 (Cash/Registration) PLANS.	L12/03/B/15 (WD)
BLOCK B JOINERY LAYOUTS: B32 (Cash/Registration) DETAILED ELEVATIONS.	L12/03/B/16 (WD)
BLOCK B JOINERY LAYOUTS: B32 (Cash/Registration) ELEVATIONS.	L12/03/B/17 (WD)
BLOCK B JOINERY LAYOUTS: B34 (Cash Safe) PLAN & ELEVATION. B37 (Safe) PLAN & ELEVATION.	L12/03/B/18 (WD)
BLOCK B JOINERY LAYOUTS: B38 (Store Room) PLAN & ELEVATION.	L12/03/B/19 (WD)
BLOCK B JOINERY LAYOUTS: B51 (Record Room) PLAN & ELEVATIONS.	L12/03/B/20 (WD)
BLOCK B JOINERY LAYOUTS: B57 (Record Room - Stationary) PLAN & ELEVATIONS.	L12/03/B/21 (WD)

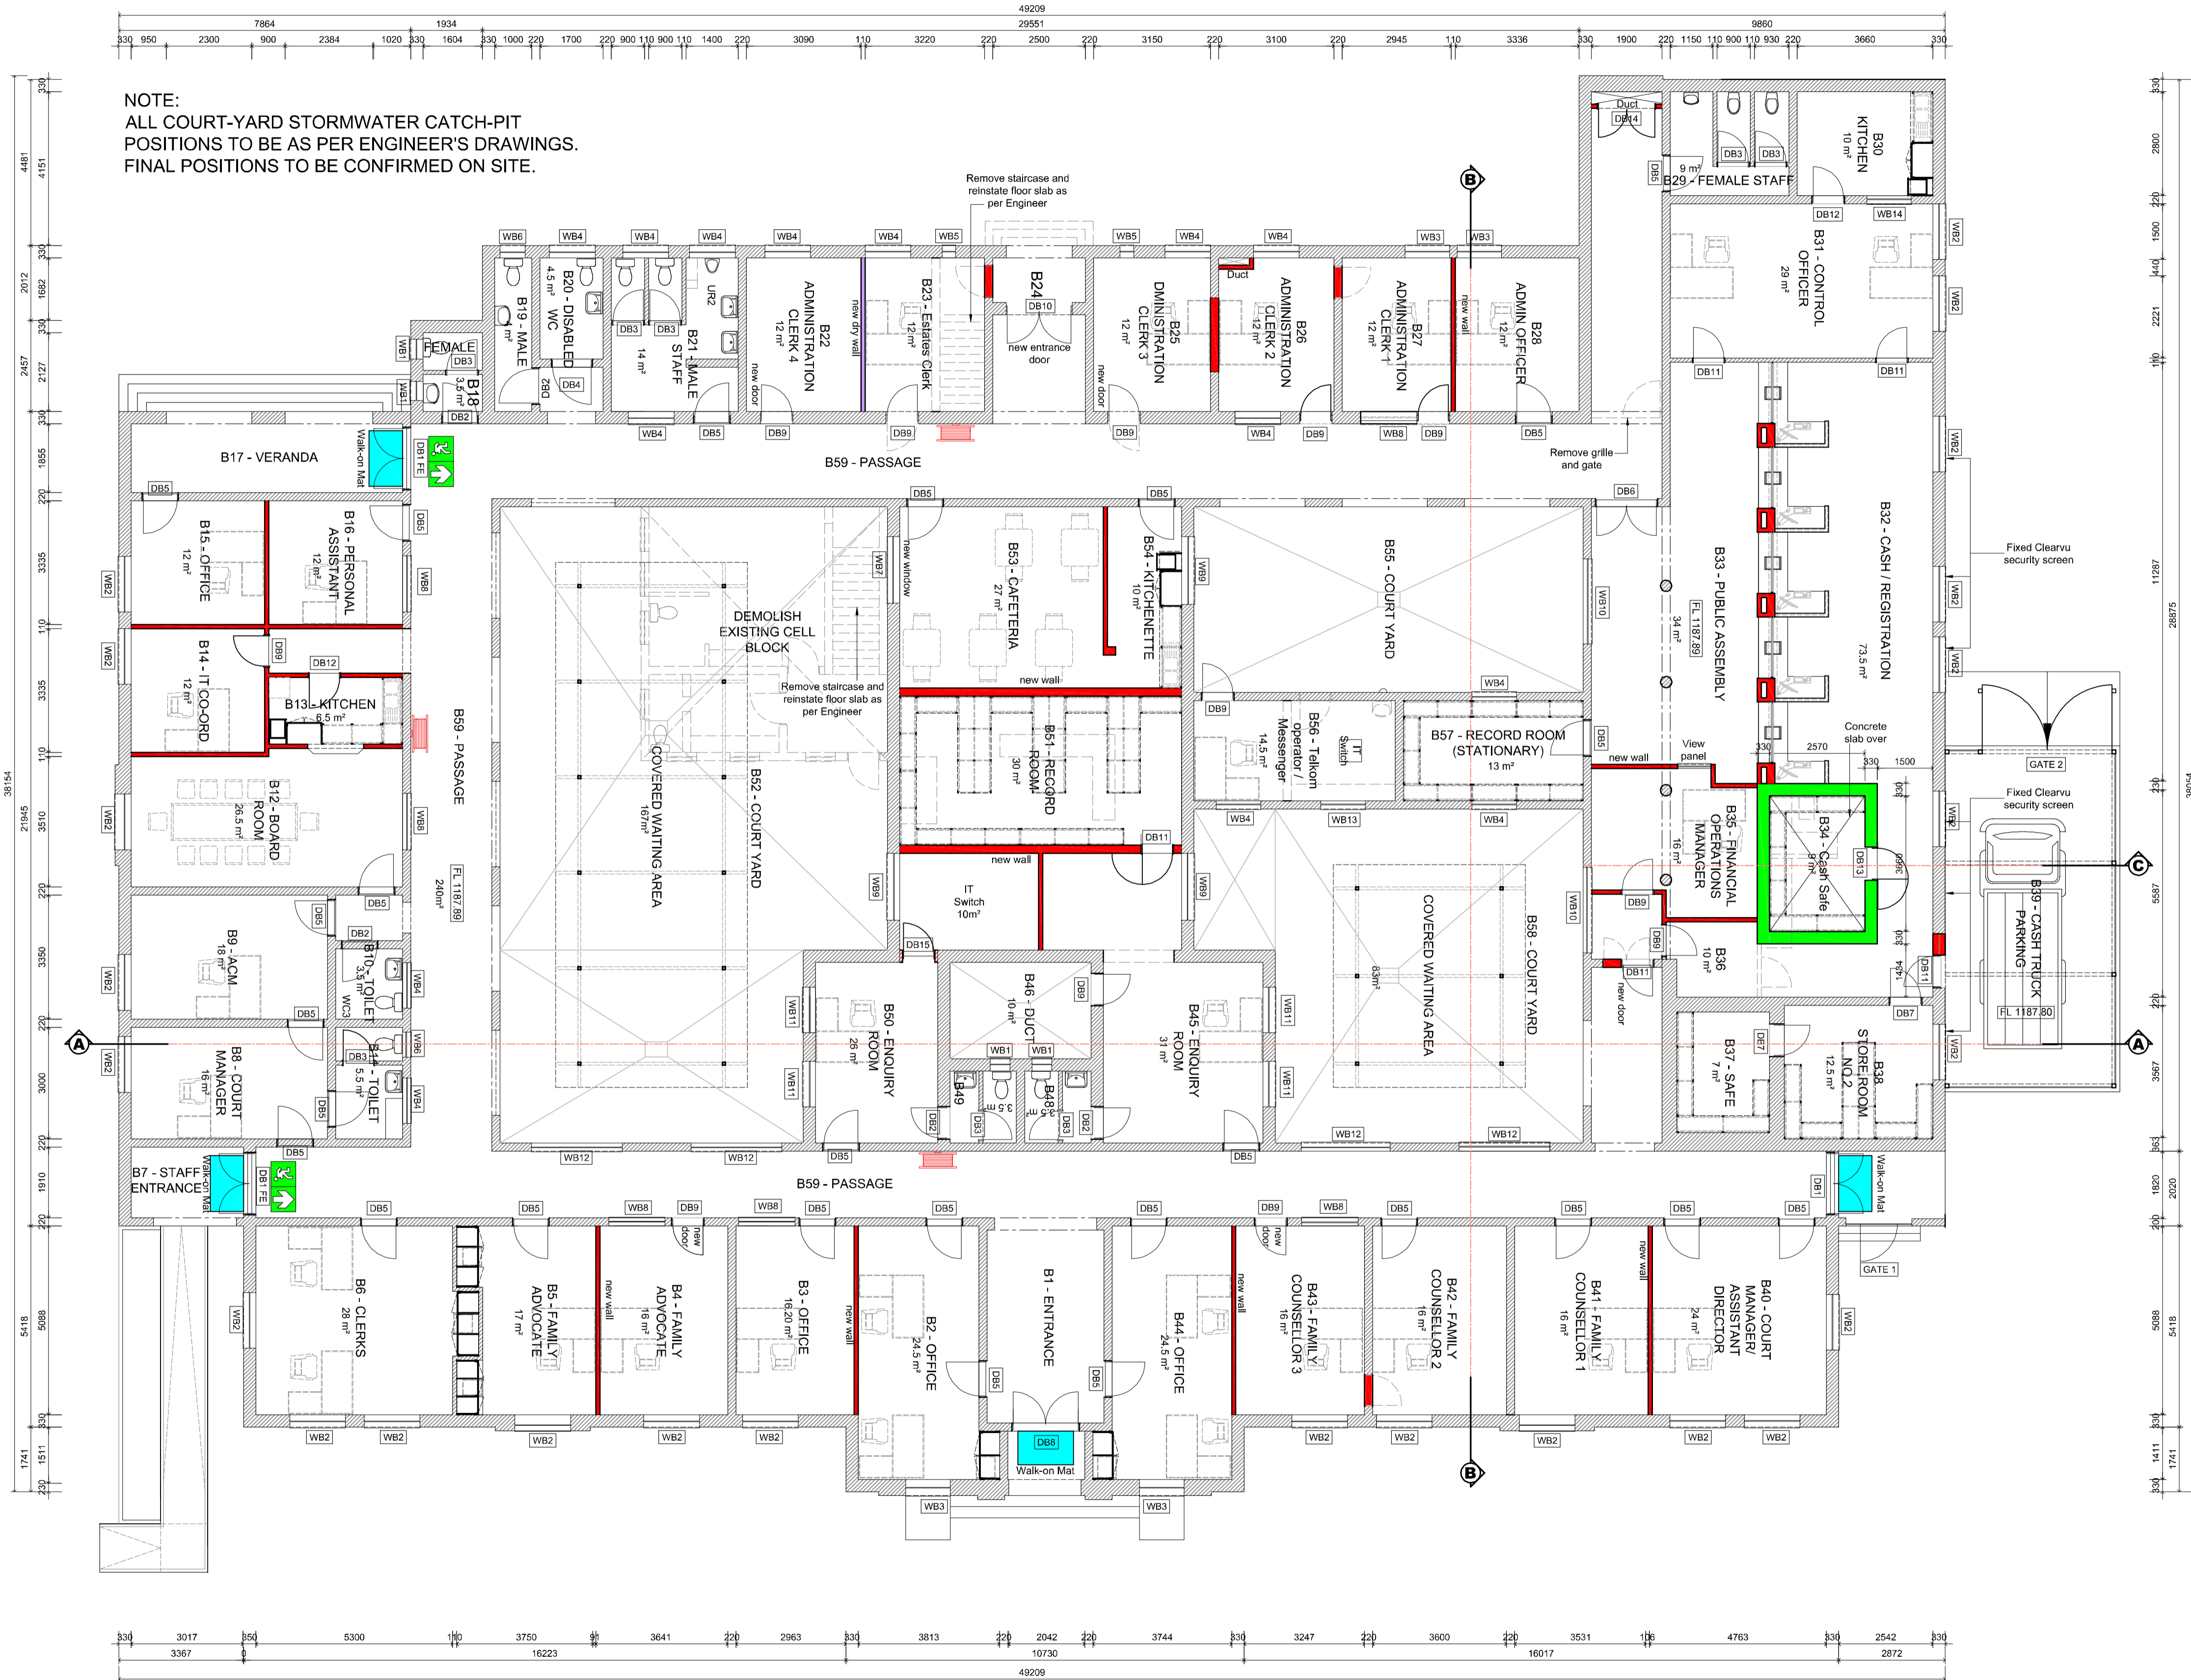

BLOCK B
1:100 PLAN

ALL DIMENSIONS ARE TO BE CHECKED ON SITE PRIOR TO CONSTRUCTION TAKING PLACE. ANY DISCREPANCY BETWEEN ARCHITECTS DRAWINGS, ENGINEERS DRAWINGS AND THE BILLS OF QUANTITIES ARE TO BE CLARIFIED WITH THE ARCHITECT. ALL PRODUCT SPECIFICATION CODES ARE TO BE CHECKED WITH THE SUPPLIER PRIOR TO THE ORDERING AND BUILDING IN OF MATERIAL. ALL STRUCTURE TO BE CHECKED BY THE ENGINEER.

NO.	DATE	AMENDMENT	D.P.W.

Copyright vests in the Department of Public Works

as-built drawings

certified as-built drawings as per Centralised Drawing Archive AS-BUILT DRAWING REQUIREMENTS

name: C.D.H.SPARKS

date: _____

professional registration no.: 4661

user file name: AMAFA Block B.dwg sheet type: A1



ARCHITECT
NEWCASTLE MAGISTRATES COURT:
UGRADING, RENOVATION AND EXTENSION
OF CURRENT BUILDINGS
NEWCASTLE, Erf 16957,
33 & 35 MURCHISON STREET.

WCS number: 45965

BLOCK B:
LIST OF DRAWINGS.
PLAN.

scale:	AS SHOWN	drawn:	CDHS
date:	AUGUST 2021	checked:	CDHS
departmental drawing number:			
drawing number:	L12/03/B/01 (WD)		

AMAFA Block B.dwg printed on 05 Jul 2023 at 15:52:14