



1:100 SOUTH EAST ELEVATION




1:100 SOUTH WEST ELEVATION

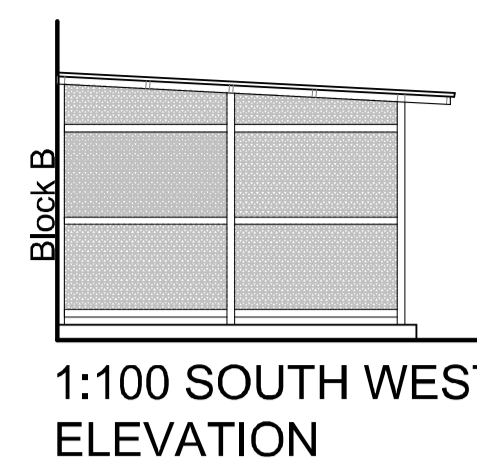

1:100 NORTH EAST ELEVATION

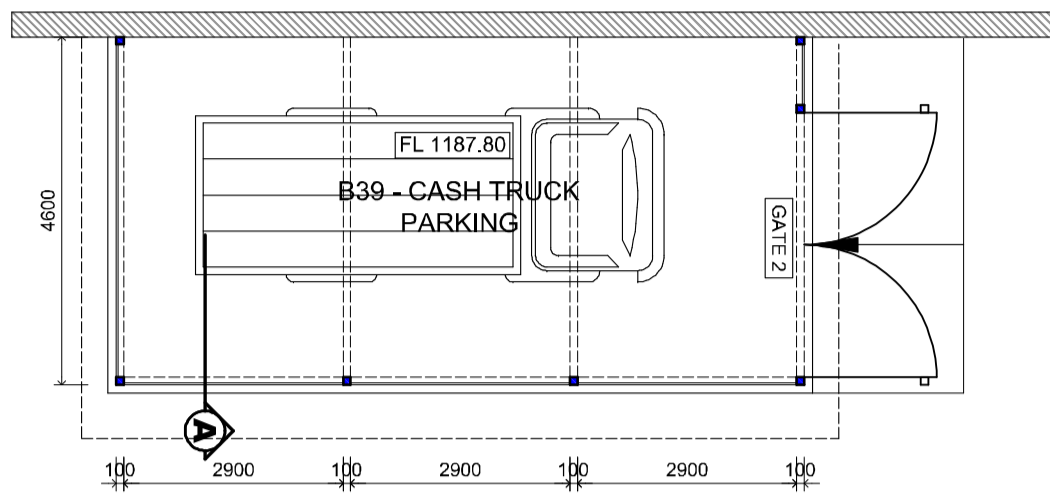


CASH TRUCK PARKING  
1:100 FLOOR PLAN

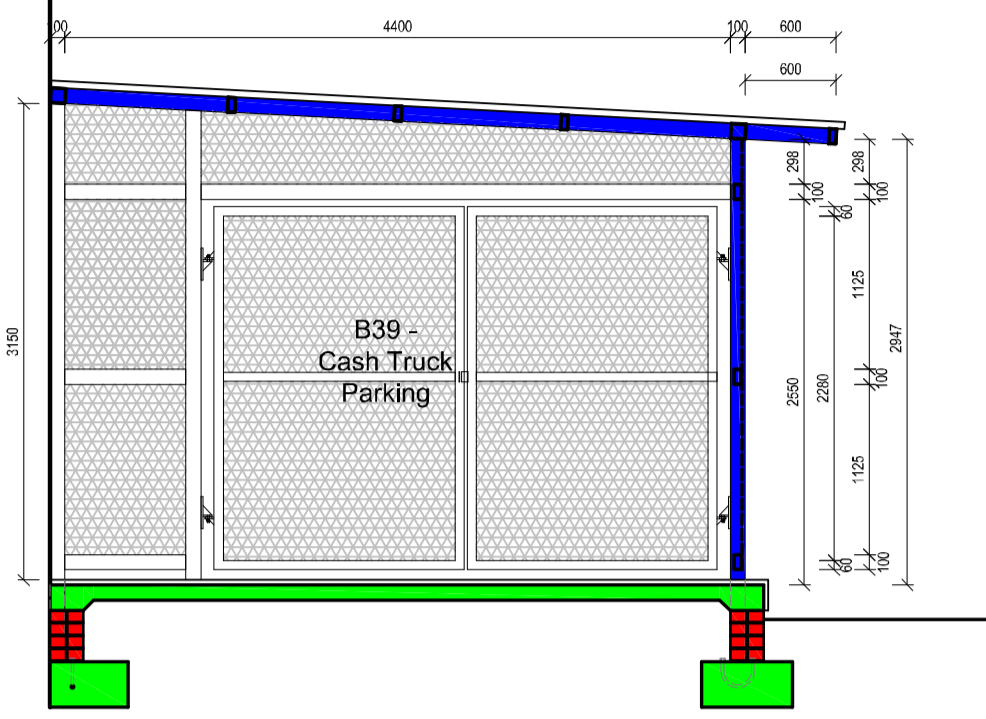


CASH TRUCK PARKING  
1:50 SECTION A-A

**CASH TRUCK PARKING**

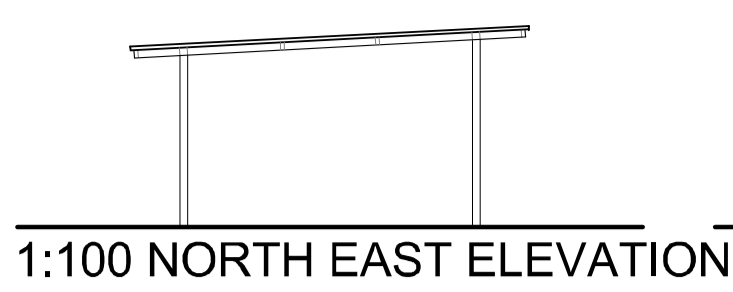


1:100 NORTH EAST ELEVATION

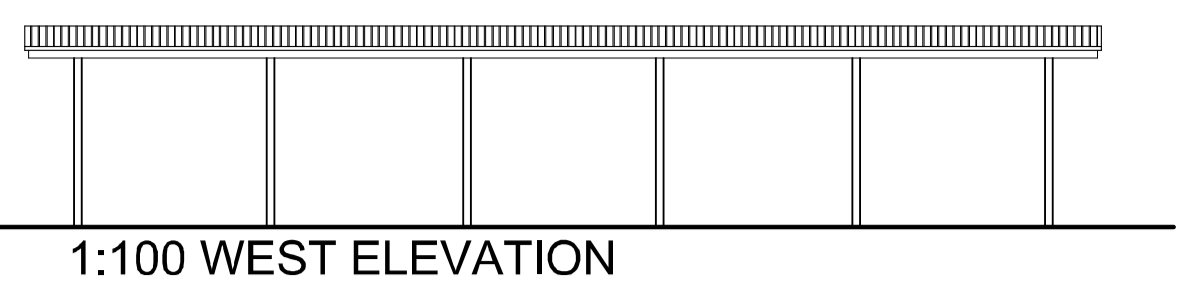


1:100 WEST ELEVATION




1:100 SOUTH EAST ELEVATION

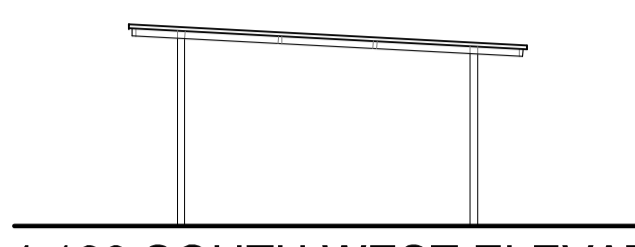

1:100 SOUTH WEST ELEVATION

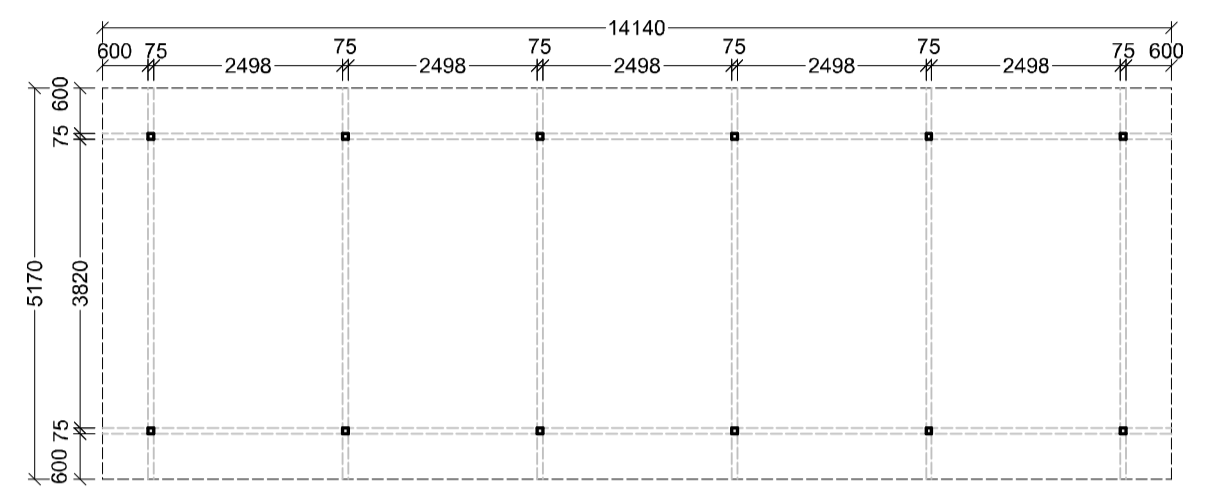


COVERED WAITING AREA  
1:100 FLOOR PLAN

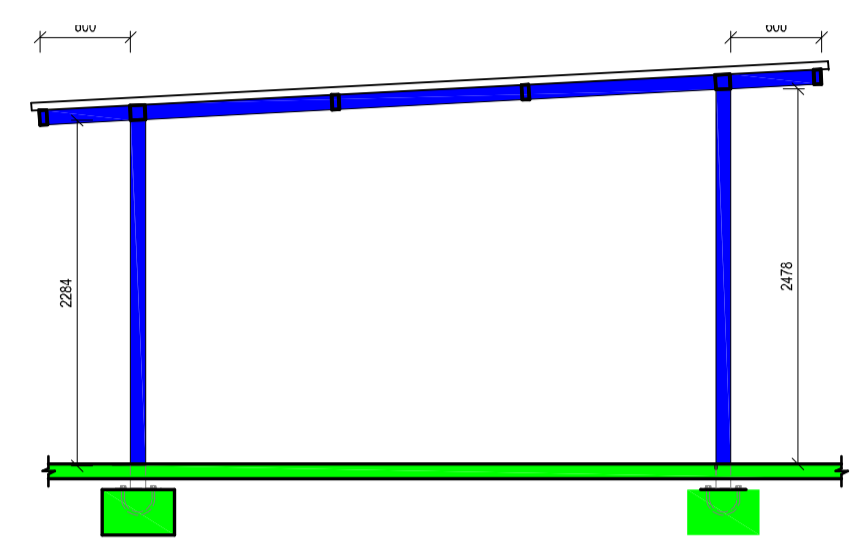


COVERED WAITING AREA  
1:50 SECTION B-B


**COVERED WAITING AREA**

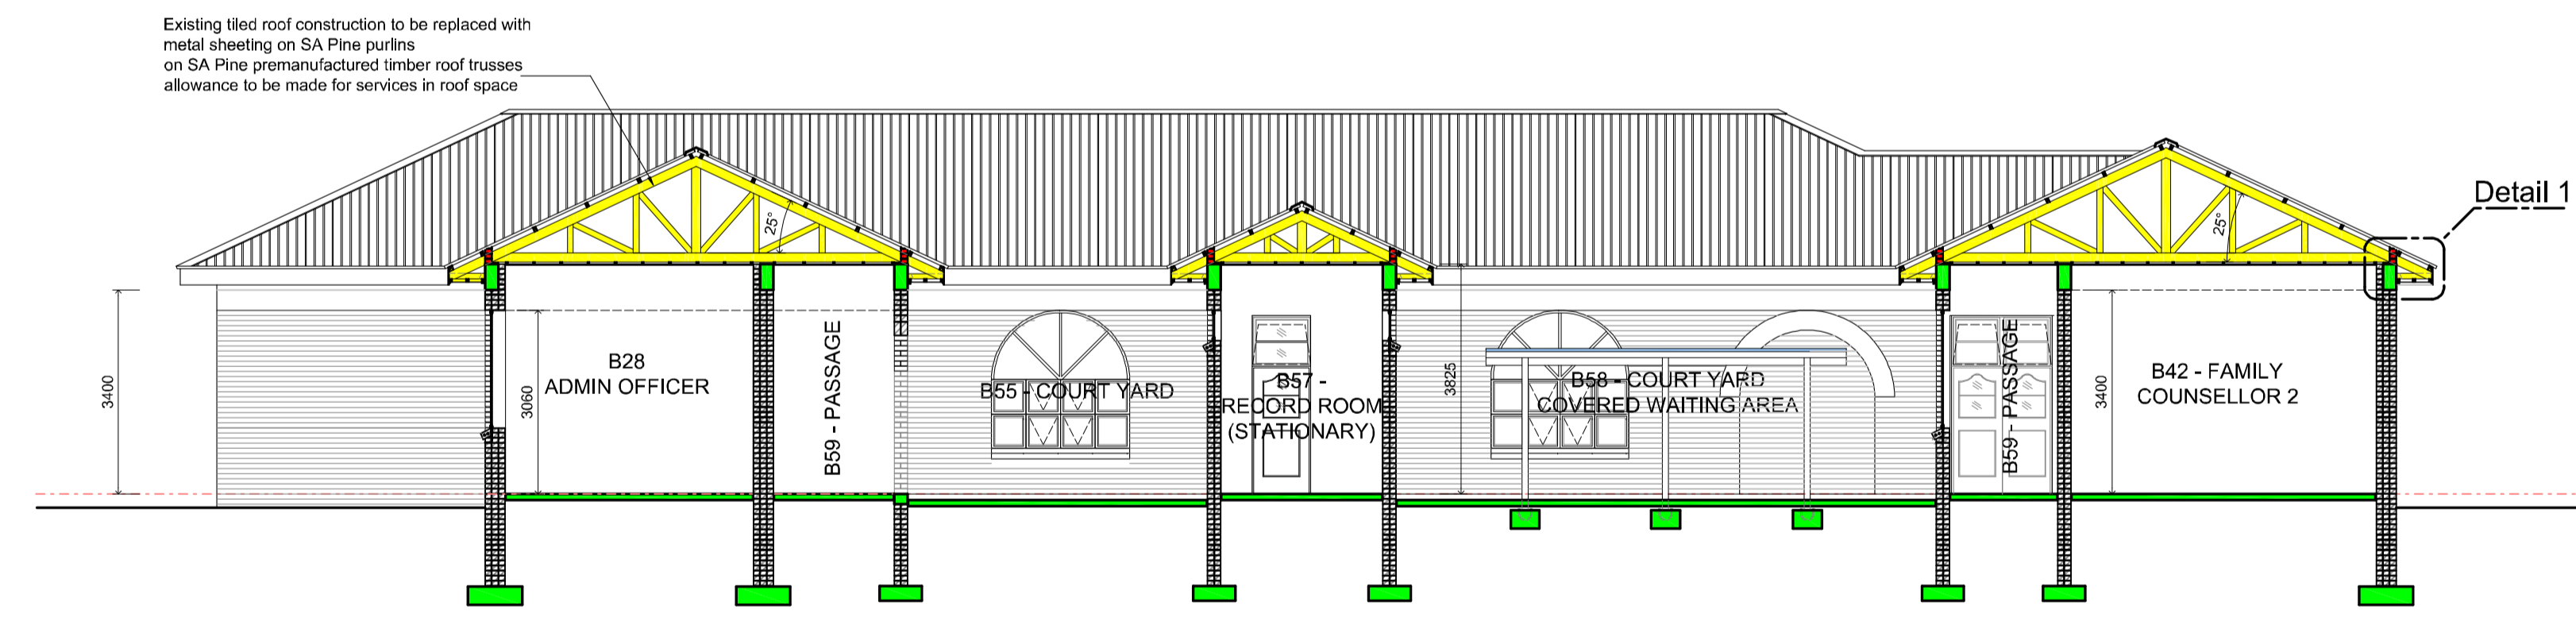


BLOCK B  
1:100 Section B-B

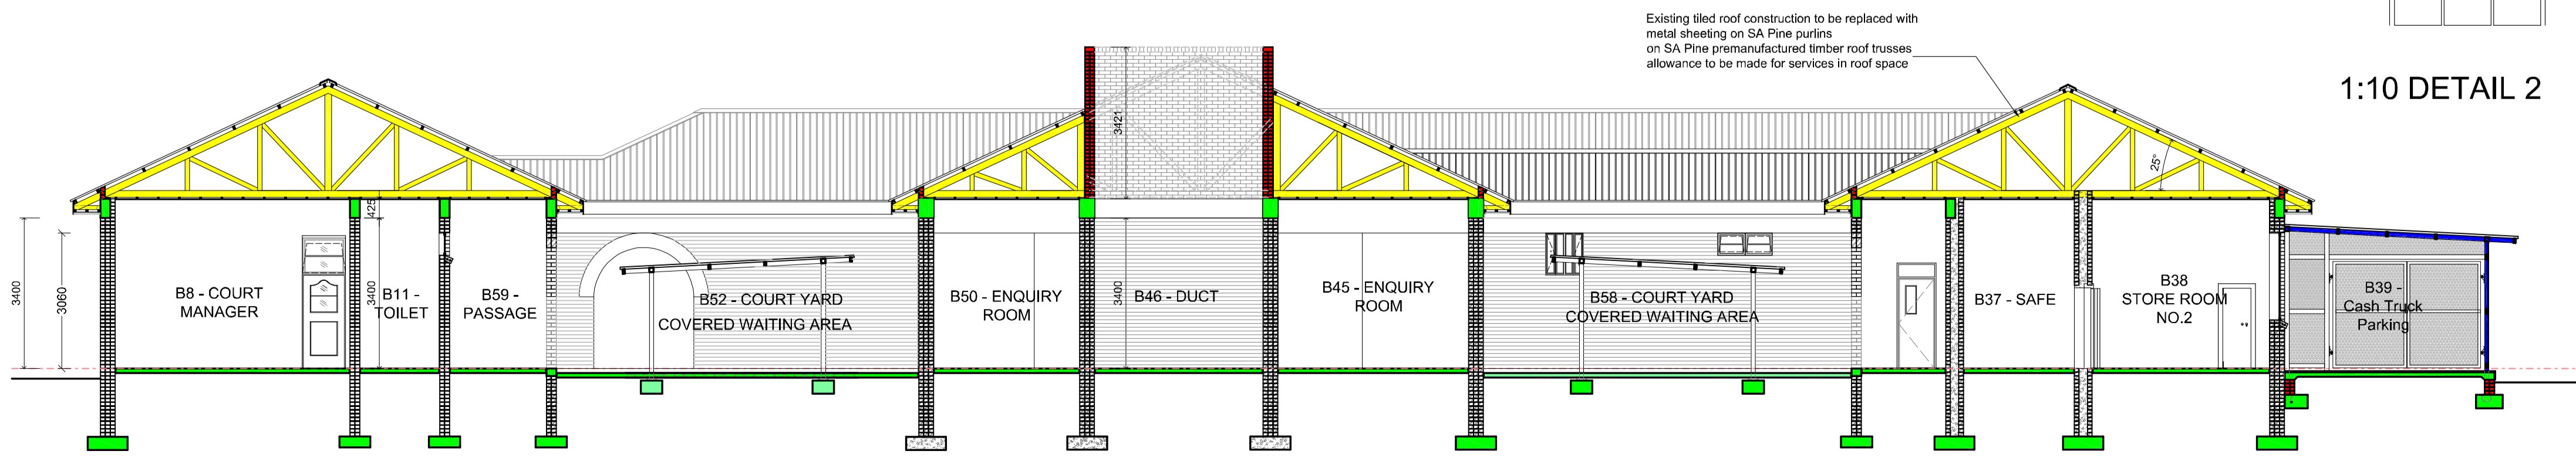

BLOCK B  
1:100 Section A-A

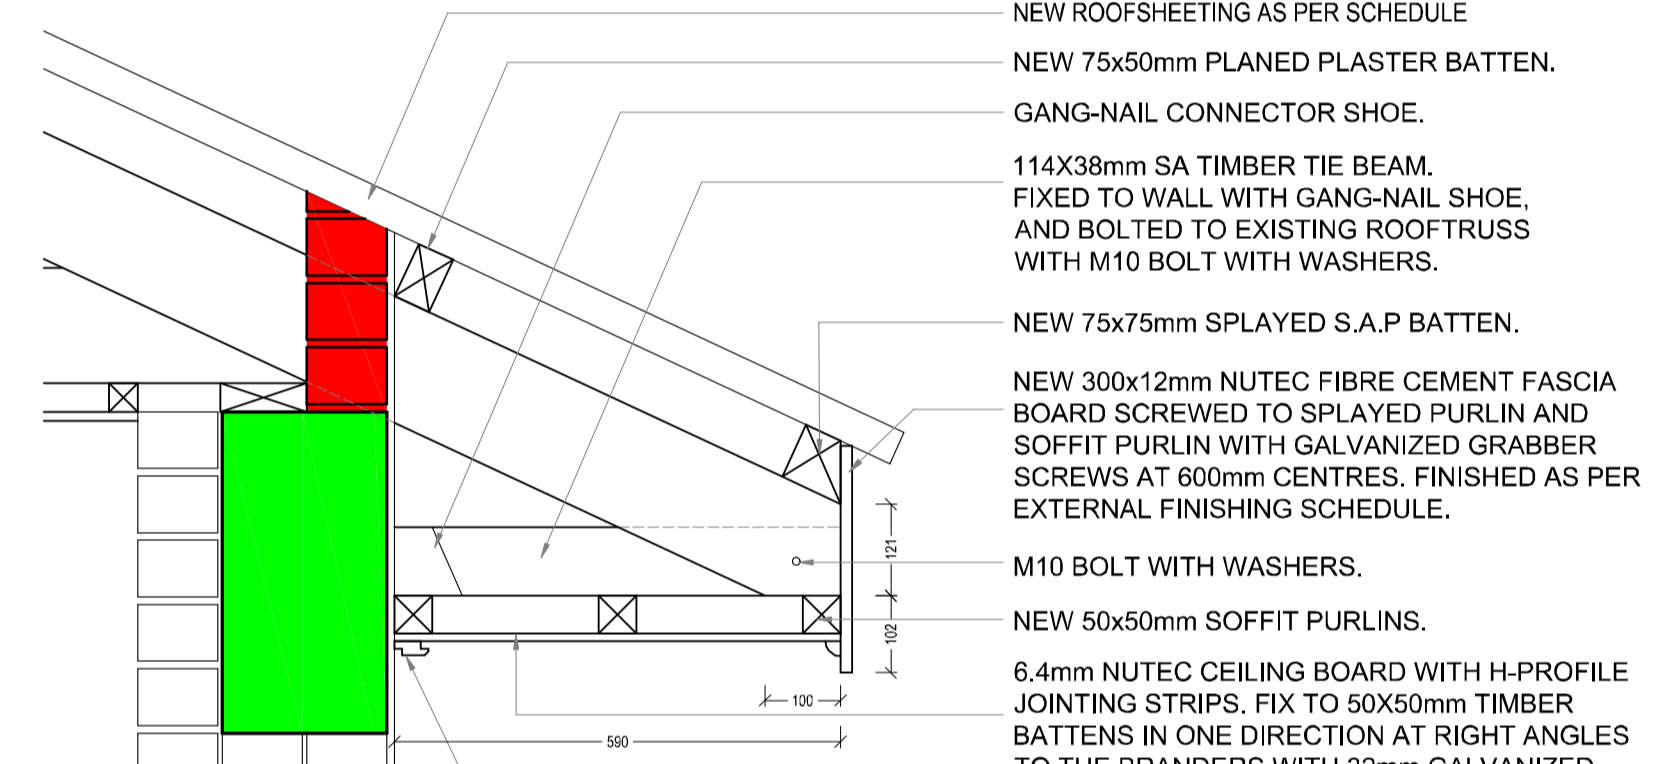

1:10 DETAIL 1

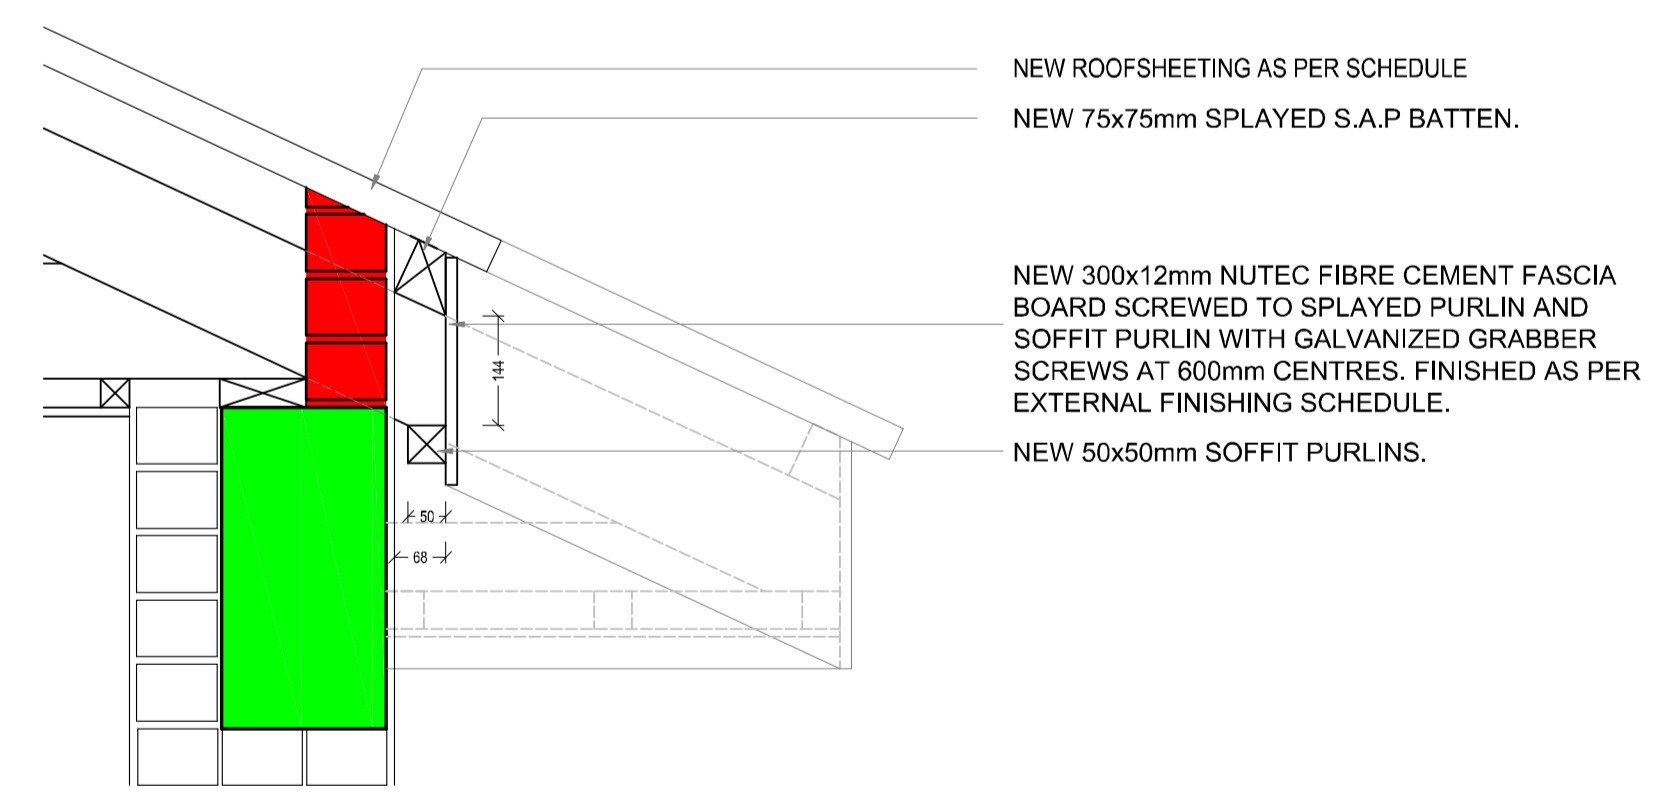

1:10 DETAIL 2

- NEW ROOF SHEETING AS PER SCHEDULE
- NEW 75x50mm PLANED PLASTER BATTEN.
- GANG-NAIL CONNECTOR SHOE.
- 114X38mm SA TIMBER TIE BEAM, FIXED TO WALL WITH GANG-NAIL SHOE, AND BOLTED TO EXISTING ROOF TRUSS WITH M10 BOLT WITH WASHERS.
- NEW 75x75mm SPLAYED S.A.P BATTEN.
- NEW 300x12mm NUTEC FIBRE CEMENT FASCIA BOARD SCREWED TO SPLAYED PURLIN AND SOFFIT PURLIN WITH GALVANIZED GRABBER SCREWS AT 600mm CENTRES. FINISHED AS PER EXTERNAL FINISHING SCHEDULE.
- M10 BOLT WITH WASHERS.
- NEW 50x50mm SOFFIT PURLINS.
- 6.4mm NUTEC CEILING BOARD WITH H-PROFILE JOINTING STRIPS. FIX TO 50x50mm TIMBER BATTENS IN ONE DIRECTION AT RIGHT ANGLES TO THE BRANDERS WITH 32mm GALVANIZED GRABBER SCREWS AT 300mm CENTRES. FINISHED AS PER FINISHING SCHEDULE.
- PURPOSE-MADE HARDWOOD TIMBER CORNICE AS PER DETAIL.

- NEW ROOF SHEETING AS PER SCHEDULE
- NEW 75x75mm SPLAYED S.A.P BATTEN.
- NEW 300x12mm NUTEC FIBRE CEMENT FASCIA BOARD SCREWED TO SPLAYED PURLIN AND SOFFIT PURLIN WITH GALVANIZED GRABBER SCREWS AT 600mm CENTRES. FINISHED AS PER EXTERNAL FINISHING SCHEDULE.
- NEW 50x50mm SOFFIT PURLINS.


ALL DIMENSIONS ARE TO BE CHECKED ON SITE PRIOR TO CONSTRUCTION TAKING PLACE. ANY DISCREPANCY BETWEEN ARCHITECTS DRAWINGS, ENGINEERS DRAWINGS AND THE BILLS OF QUANTITIES ARE TO BE CLARIFIED WITH THE ARCHITECT. ALL PRODUCT SPECIFICATION CODERS ARE TO BE CHECKED WITH THE SUPPLIER PRIOR TO THE ORDERING AND BUILDING OF MATERIAL. ALL STRUCTURE TO BE CHECKED BY THE ENGINEER.

NO.	DATE	AMENDMENT	D.P.W.

Copyright vests in the Department of Public Works

as-built drawings  
 Certified as-built drawings as per Centralised Drawing Archive AS-BUILT DRAWING REQUIREMENTS  
 name: **C.D.H.SPARKS**  
 date: \_\_\_\_\_  
 professional registration no.: **4661**

client name: AMAFA Block B.dwg  
 page no: **A 1**

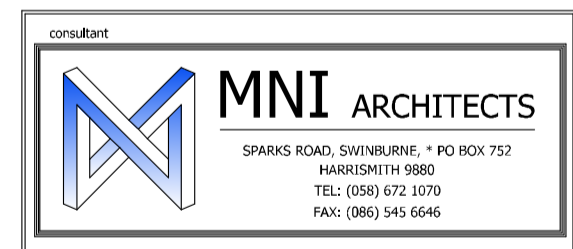

ARCHITECT  
 NEWCASTLE MAGISTRATES COURT:  
 UPGRADE, RENOVATION AND EXTENSION  
 OF CURRENT BUILDINGS  
 NEWCASTLE, Ef 16957,  
 33 & 35 MURCHISON STREET.  
 WCS number: **45965**  
 drawing title: **BLOCK B:  
 SECTIONS: A-A, B-B, DETAILS,  
 CASH TRUCK PARKING and  
 COVERED WAITING AREA**

ref no:	designed:	CDHS
scale:	drawn:	MBL
date:	checked:	CDHS
departmental drawing number:		
drawing number:		<b>L12/03/B/03 (WD)</b>

SECTIONS (IN CAD FILE) AMAFA Block B.dwg, printed on 05 Jul 2023 at 09:08:38