


Elevation E-02 1:100

Elevation E-04 1:100


Elevation E-01 1:100

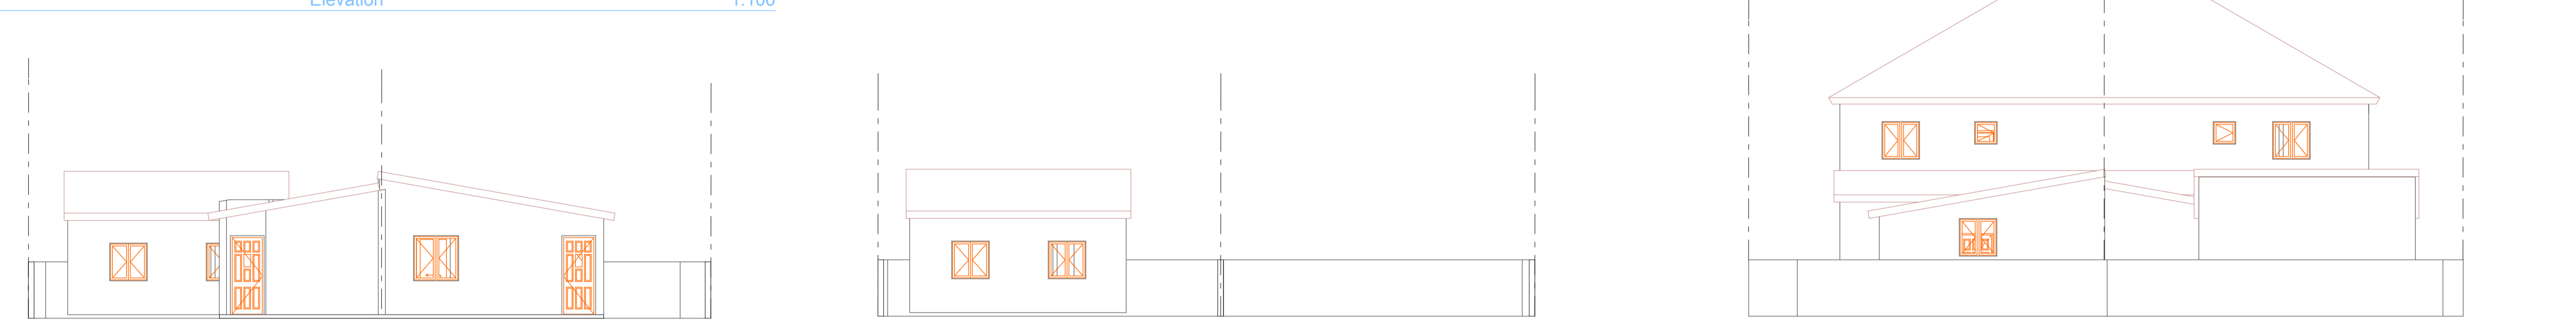

Elevation E-03 1:100


Elevation E-05 1:100

Elevation E-08 1:100

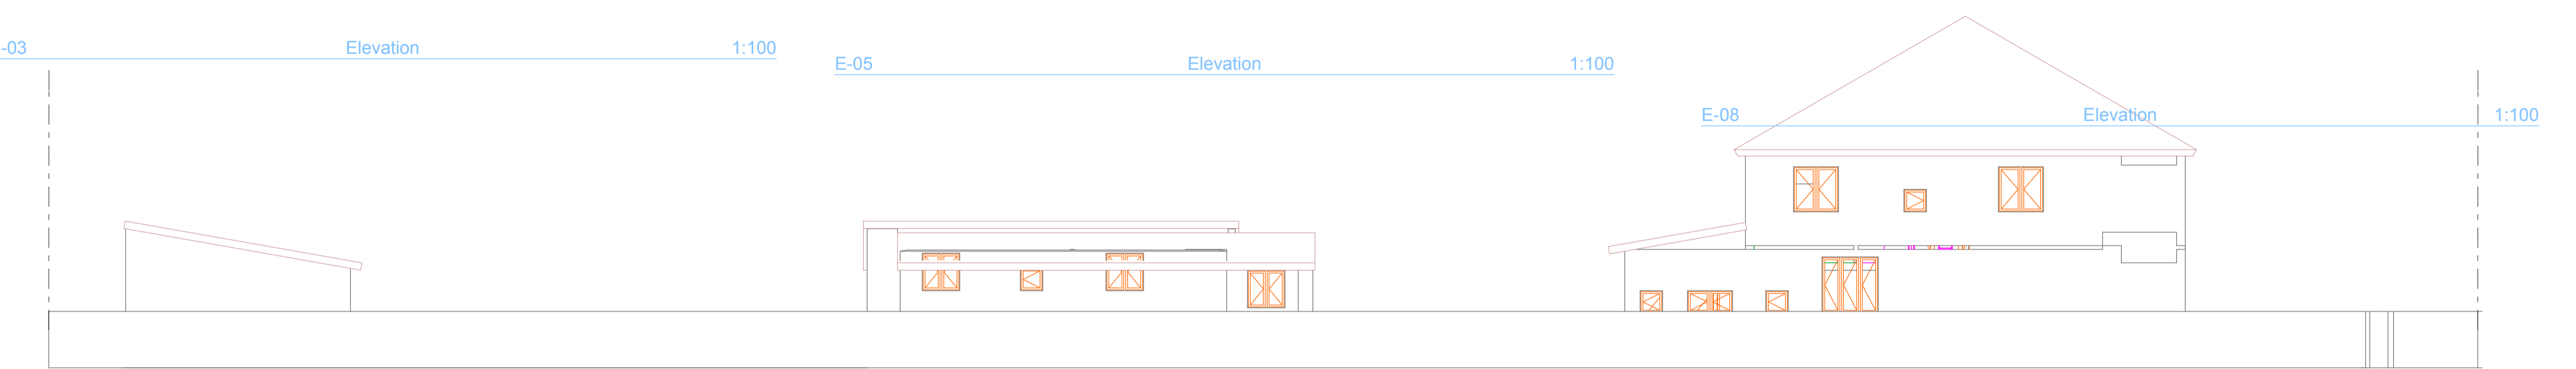

Elevation E-07 1:100

Elevation E-06 1:100

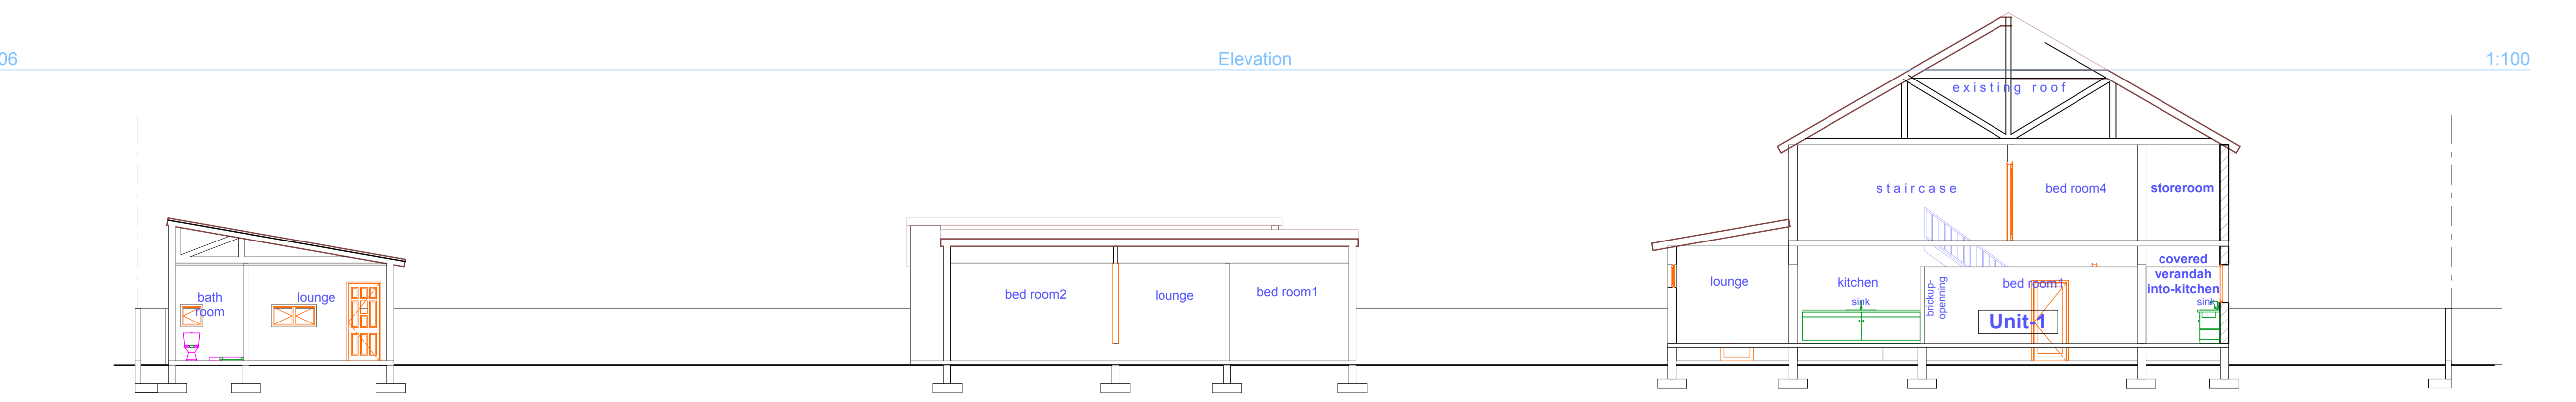

# SUBMISSION

No.	DATE	NOTES

REVISIONS

1. Neighbor's name & signature .....

. Neighbor's address .....

. Neighbor's ID number .....

. Neighbor's contact number .....

2. Neighbor's name & signature .....

. Neighbor's address .....

. Neighbor's ID number .....

. Neighbor's contact number .....

Client signature .....

**Principal Agent**

4Joungfrau, 23Maple  
Morningside  
Durban  
4001

CELL: 072 404 5073  
e-mail: nduduzomagwaza@rocketmail.com

**Project**

PROPOSED ADDITIONS AND ALTERATION TO EXISTING DWELLING & BOUNDARY WALL AT LOT 126 OF RANDRUS. 20 LANGWOOD ROAD.

**Title**

SITE PLAN/ FLOOR PLAN SECTION A & B ELEVATIONS

Date	27/08/2014	Code	
Drawn	N.Magwaza	Drawing No	A-0416
Scale	1:100	Rev	*