




REVISION	DATE	BY	DESCRIPTION

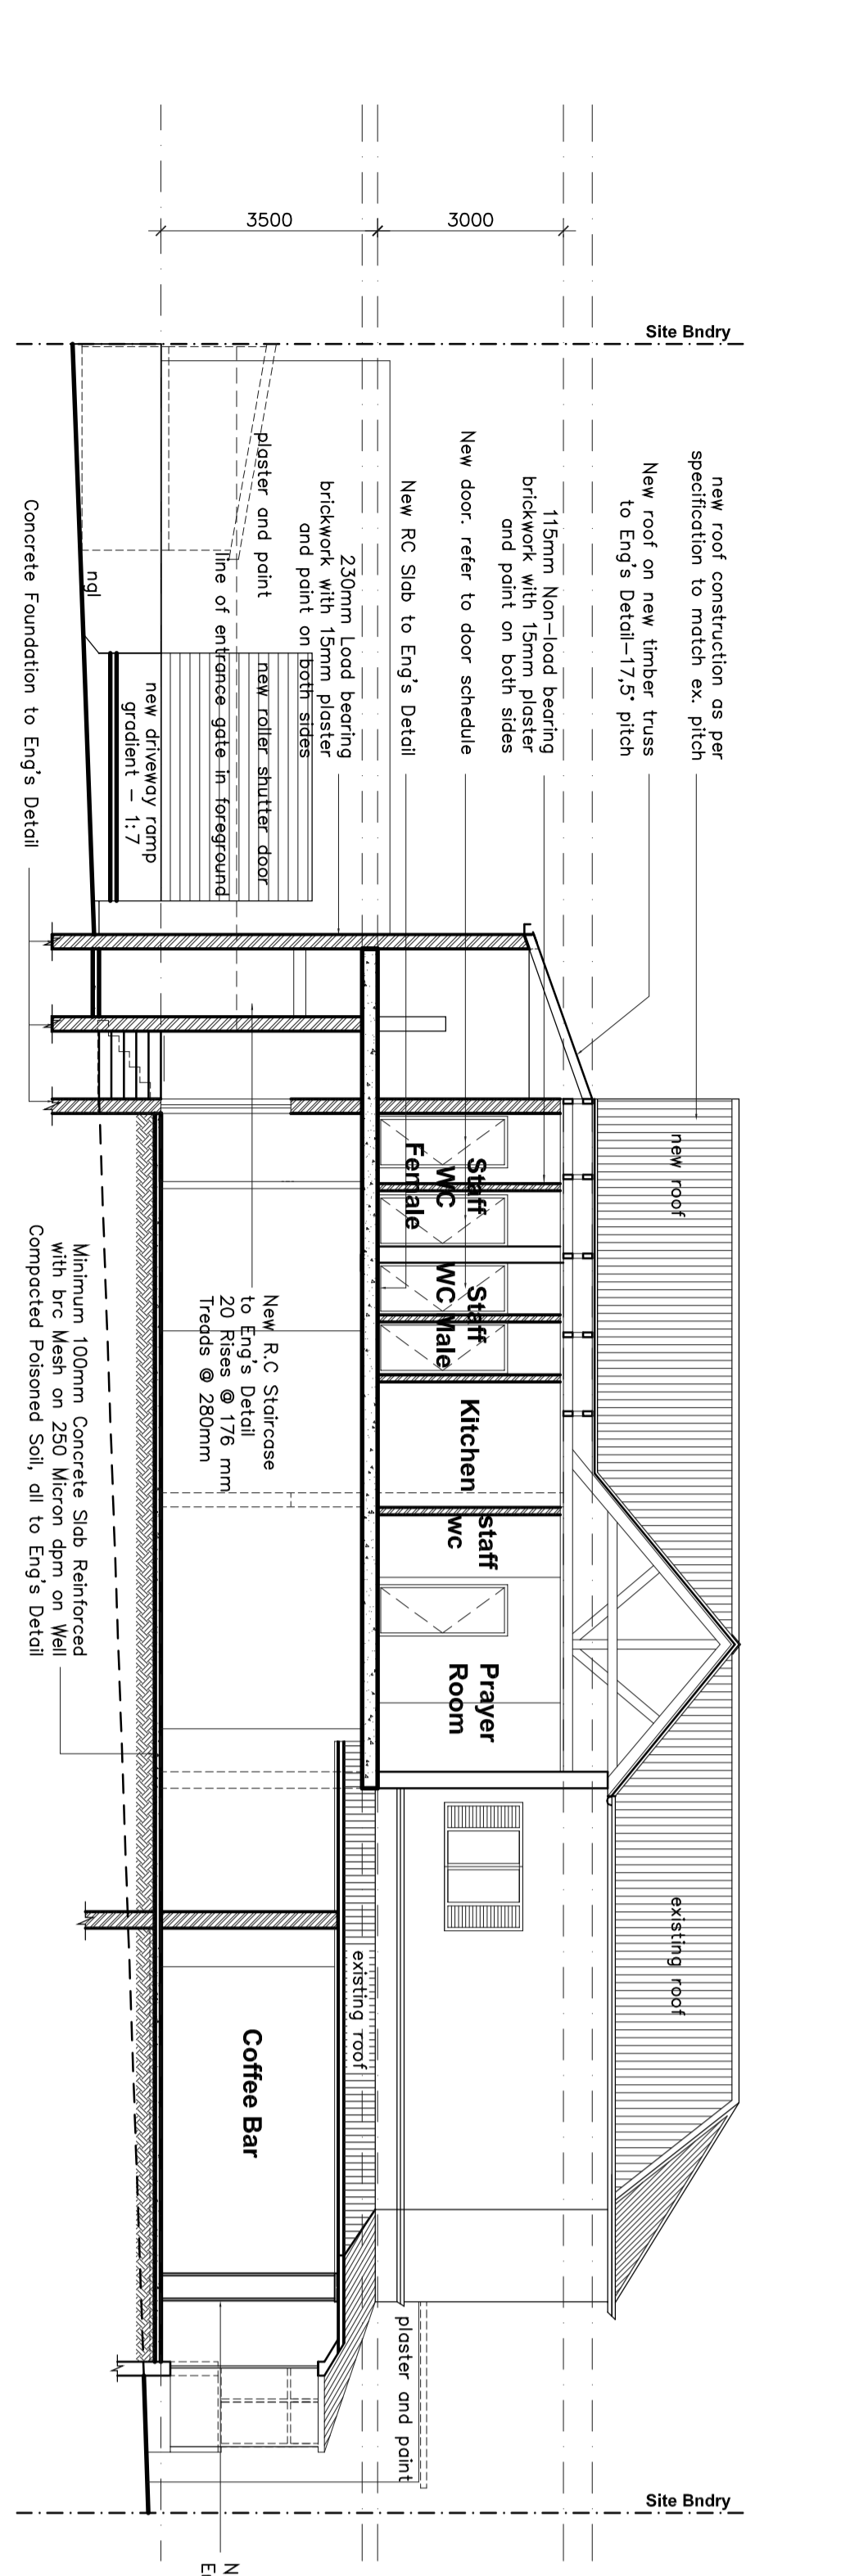


SECTION A-A
SCALE 1:100

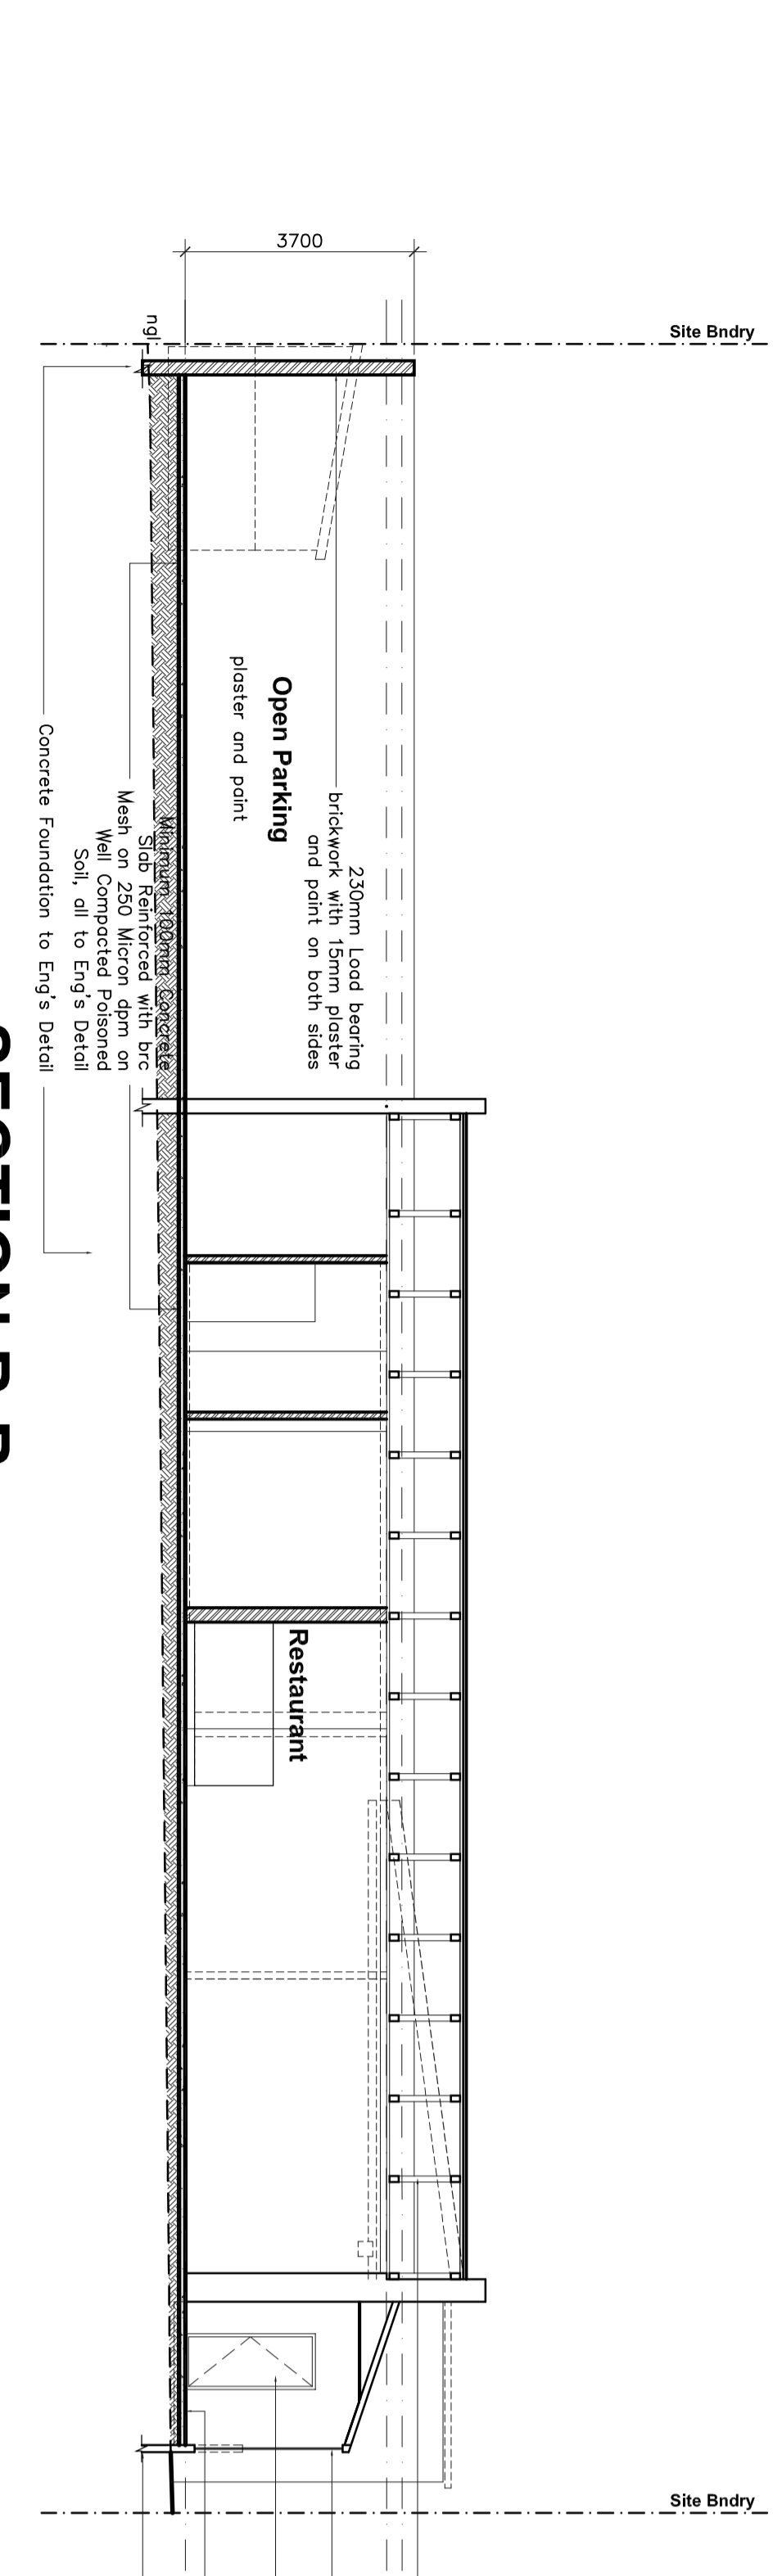


SECTION B-B
SCALE 1:100

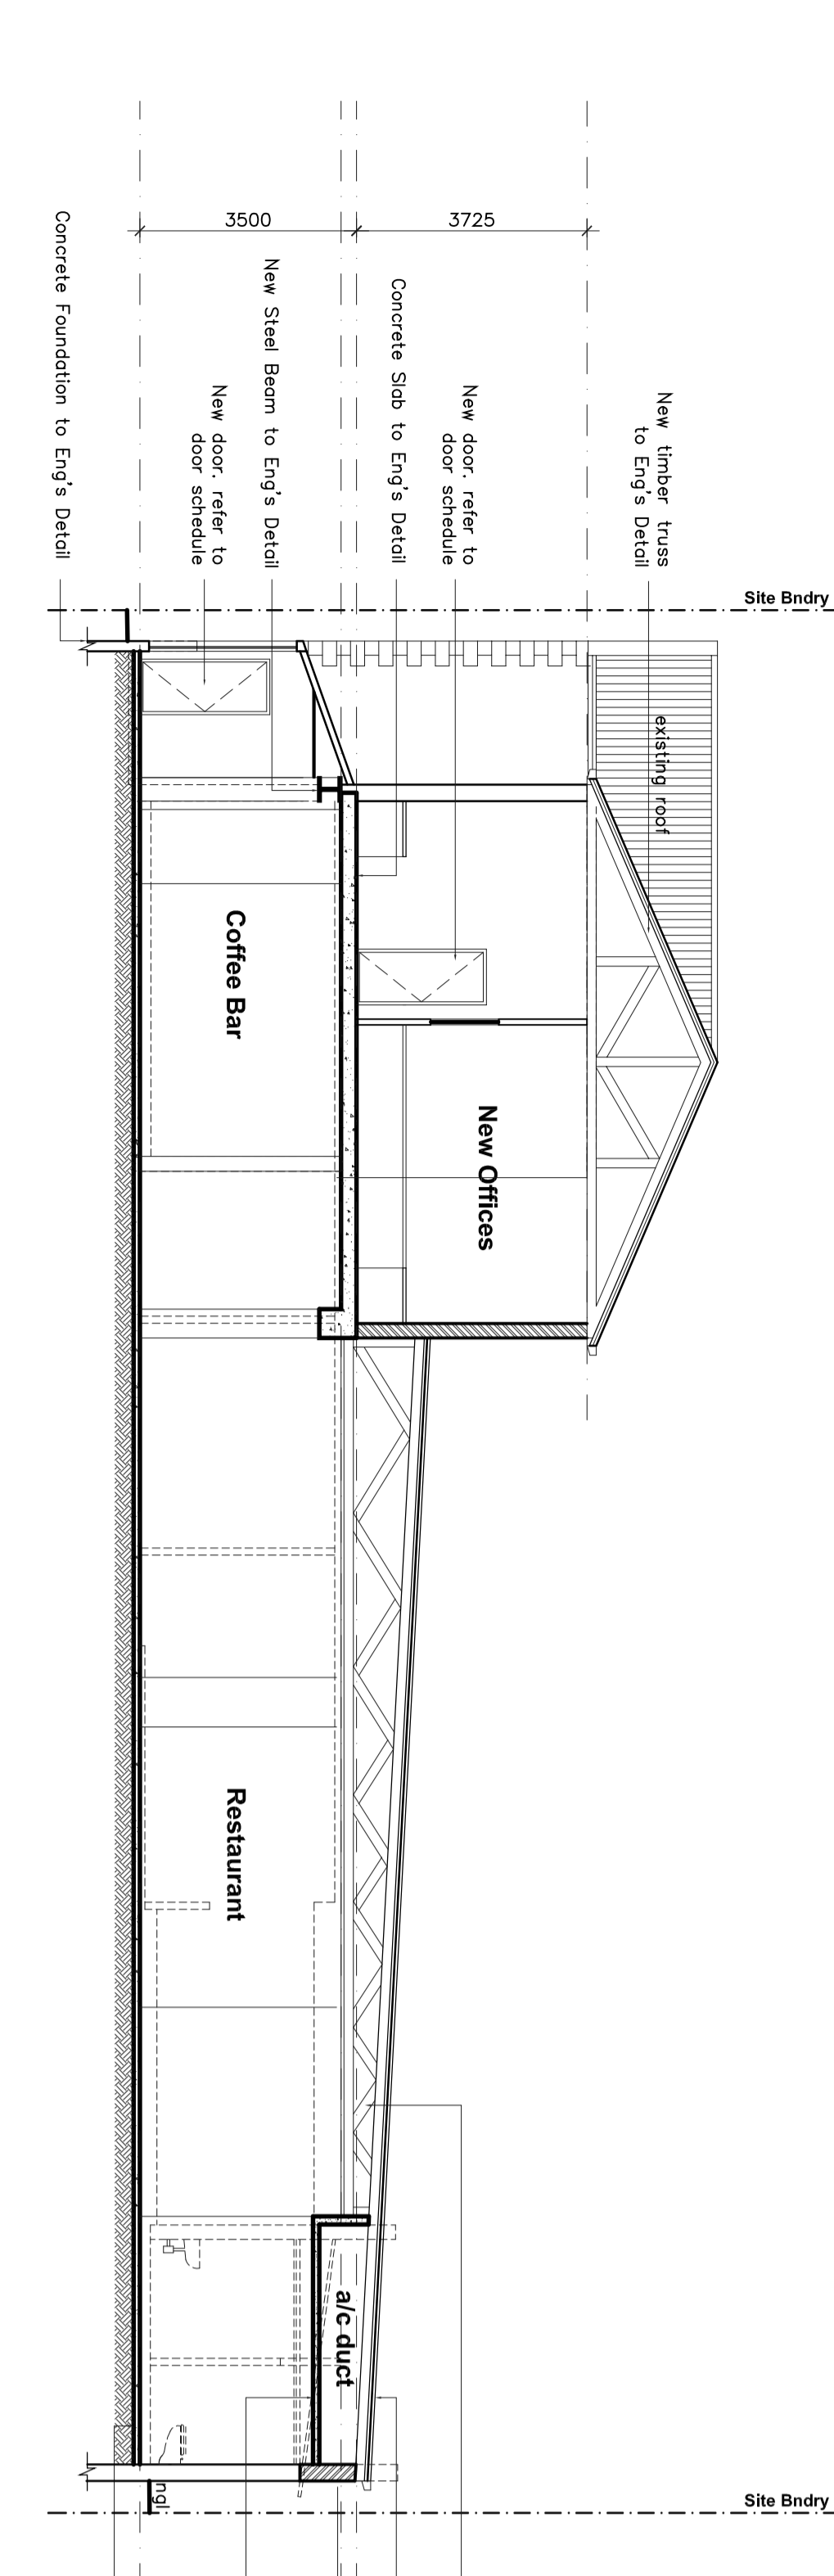


SECTION C-C
SCALE 1:100

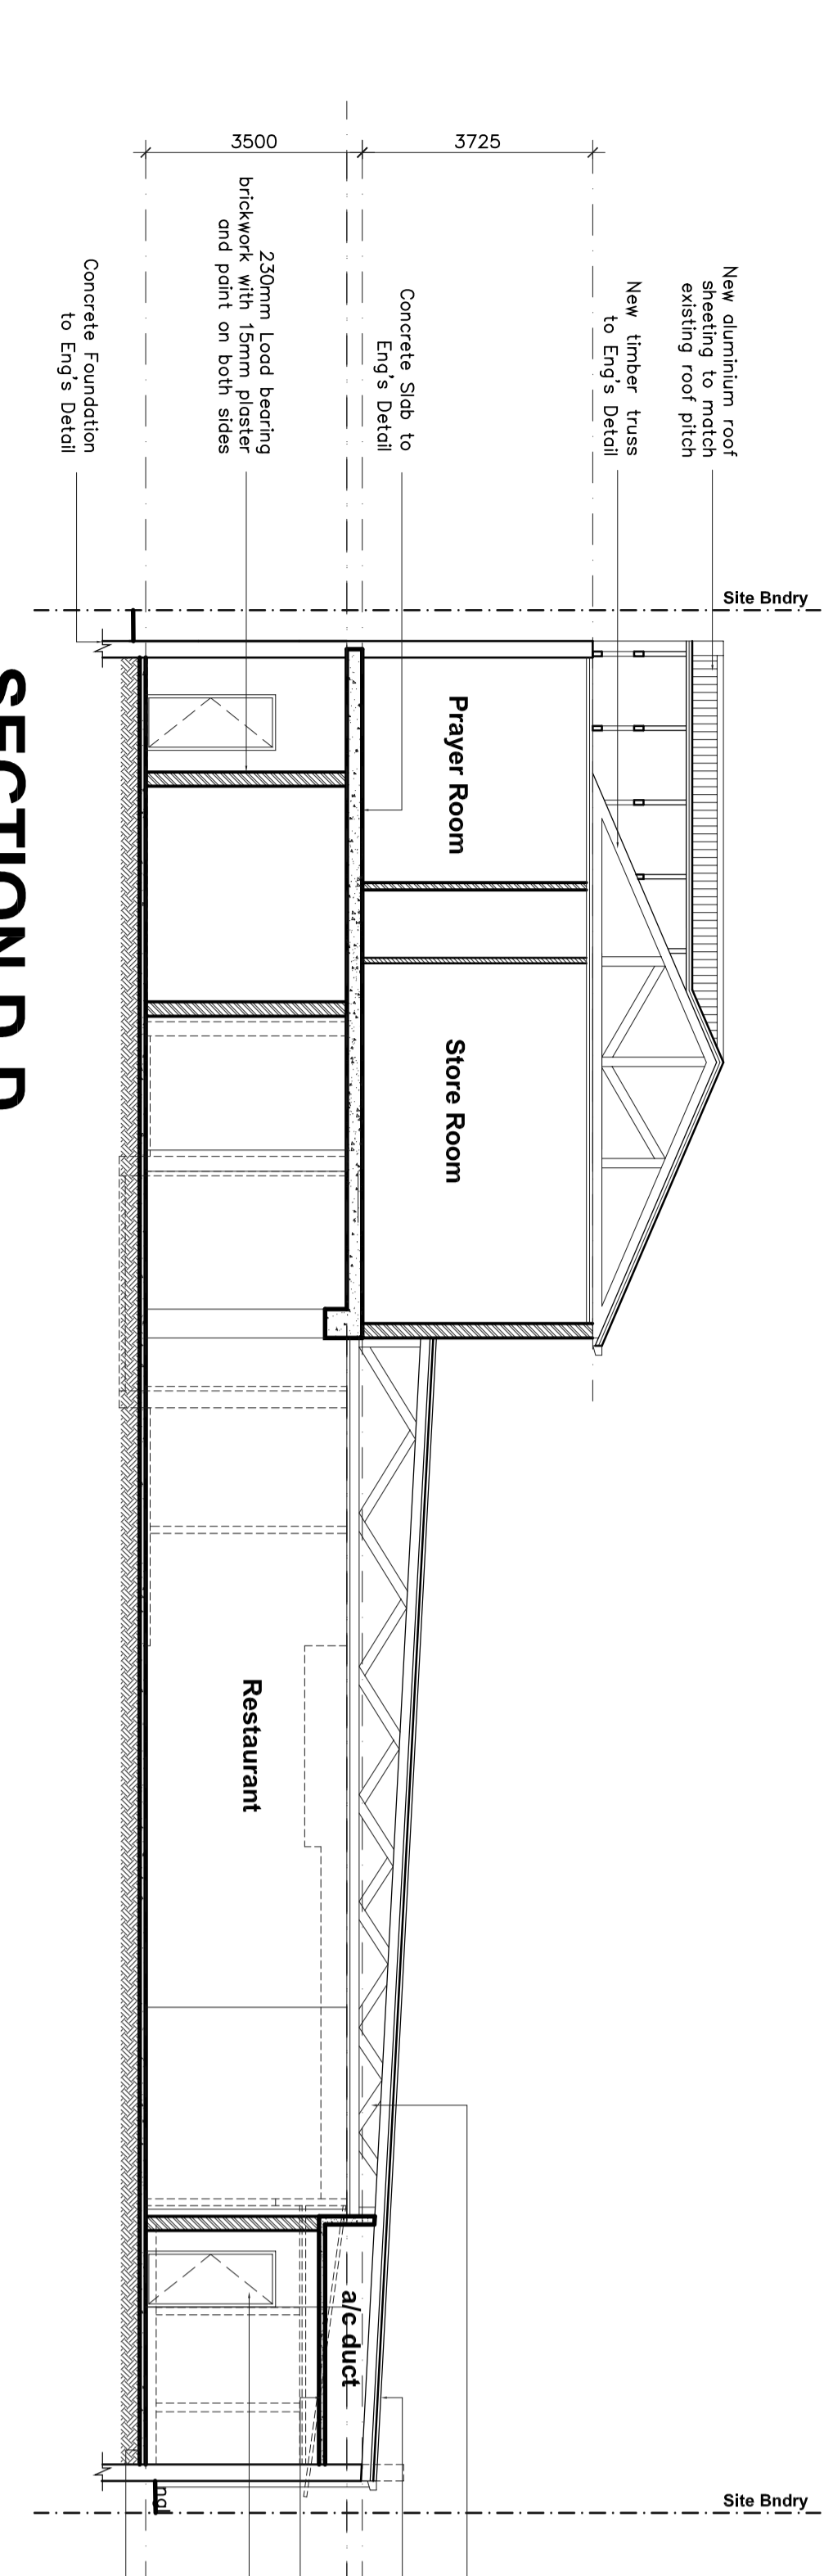


SECTION D-D
SCALE 1:100

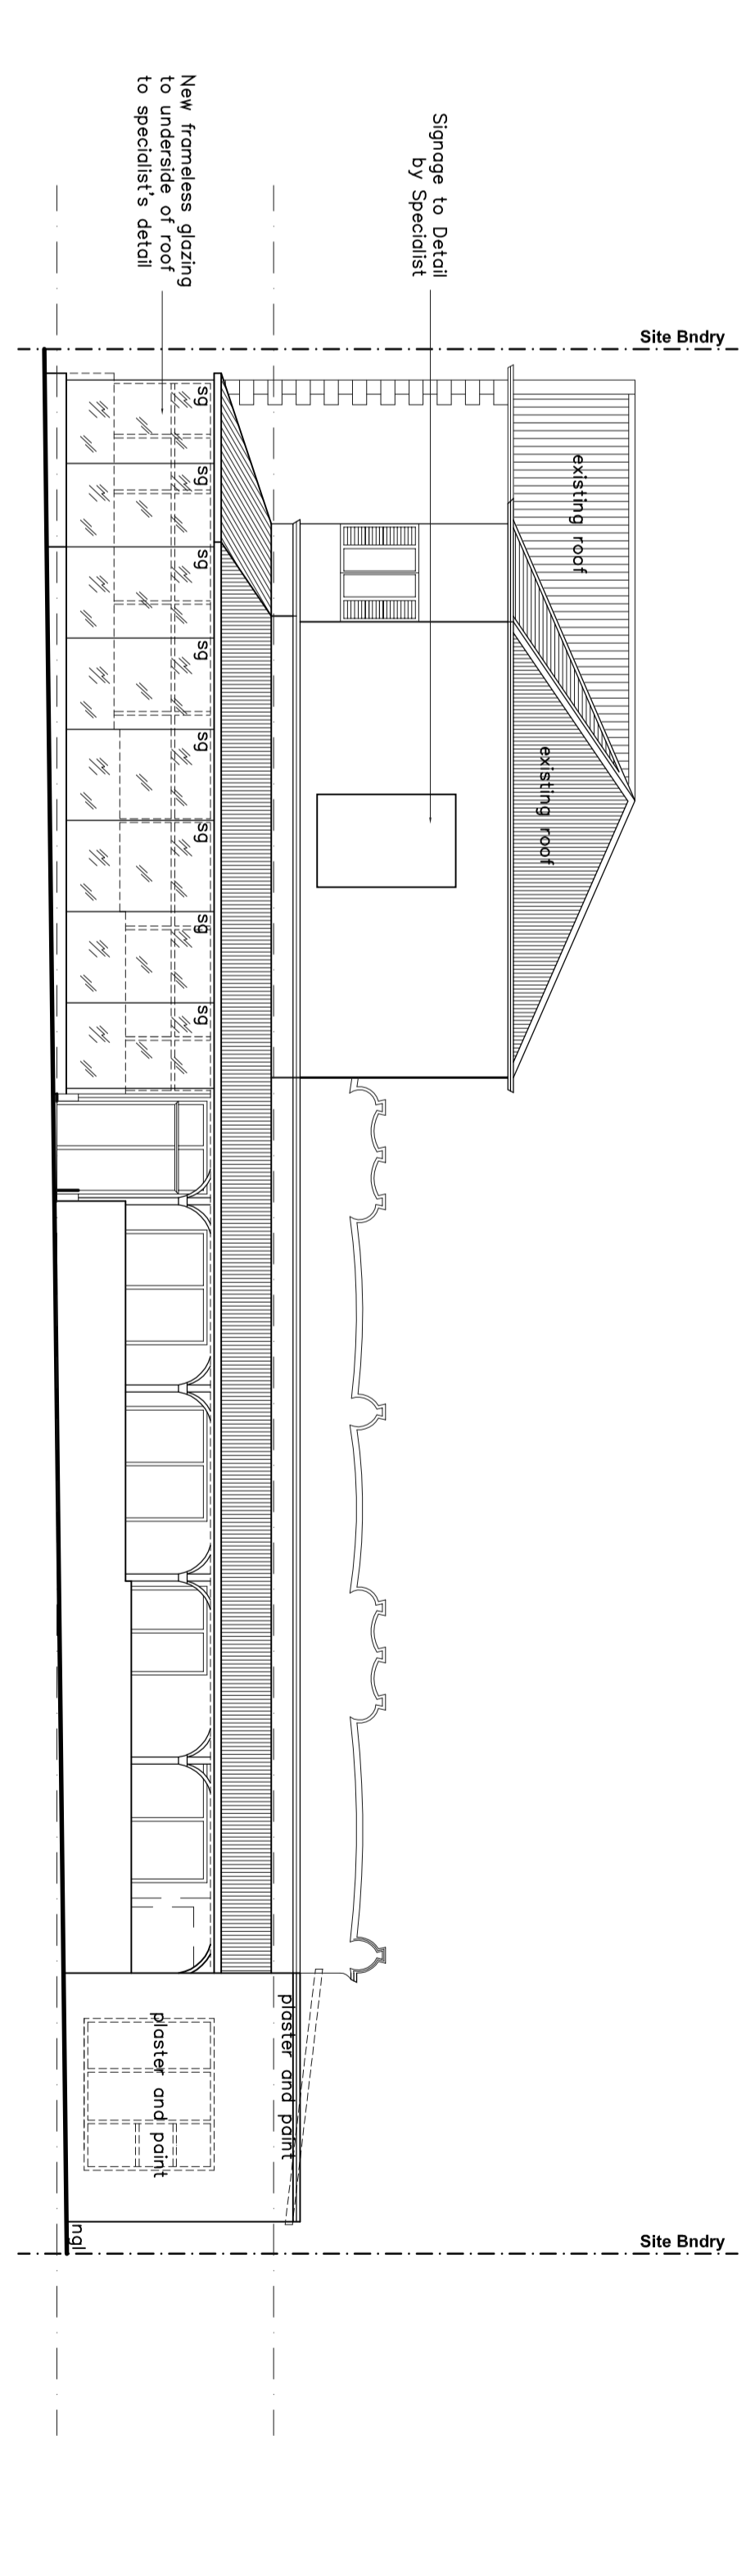


NORTH ELEVATION
SCALE 1:100

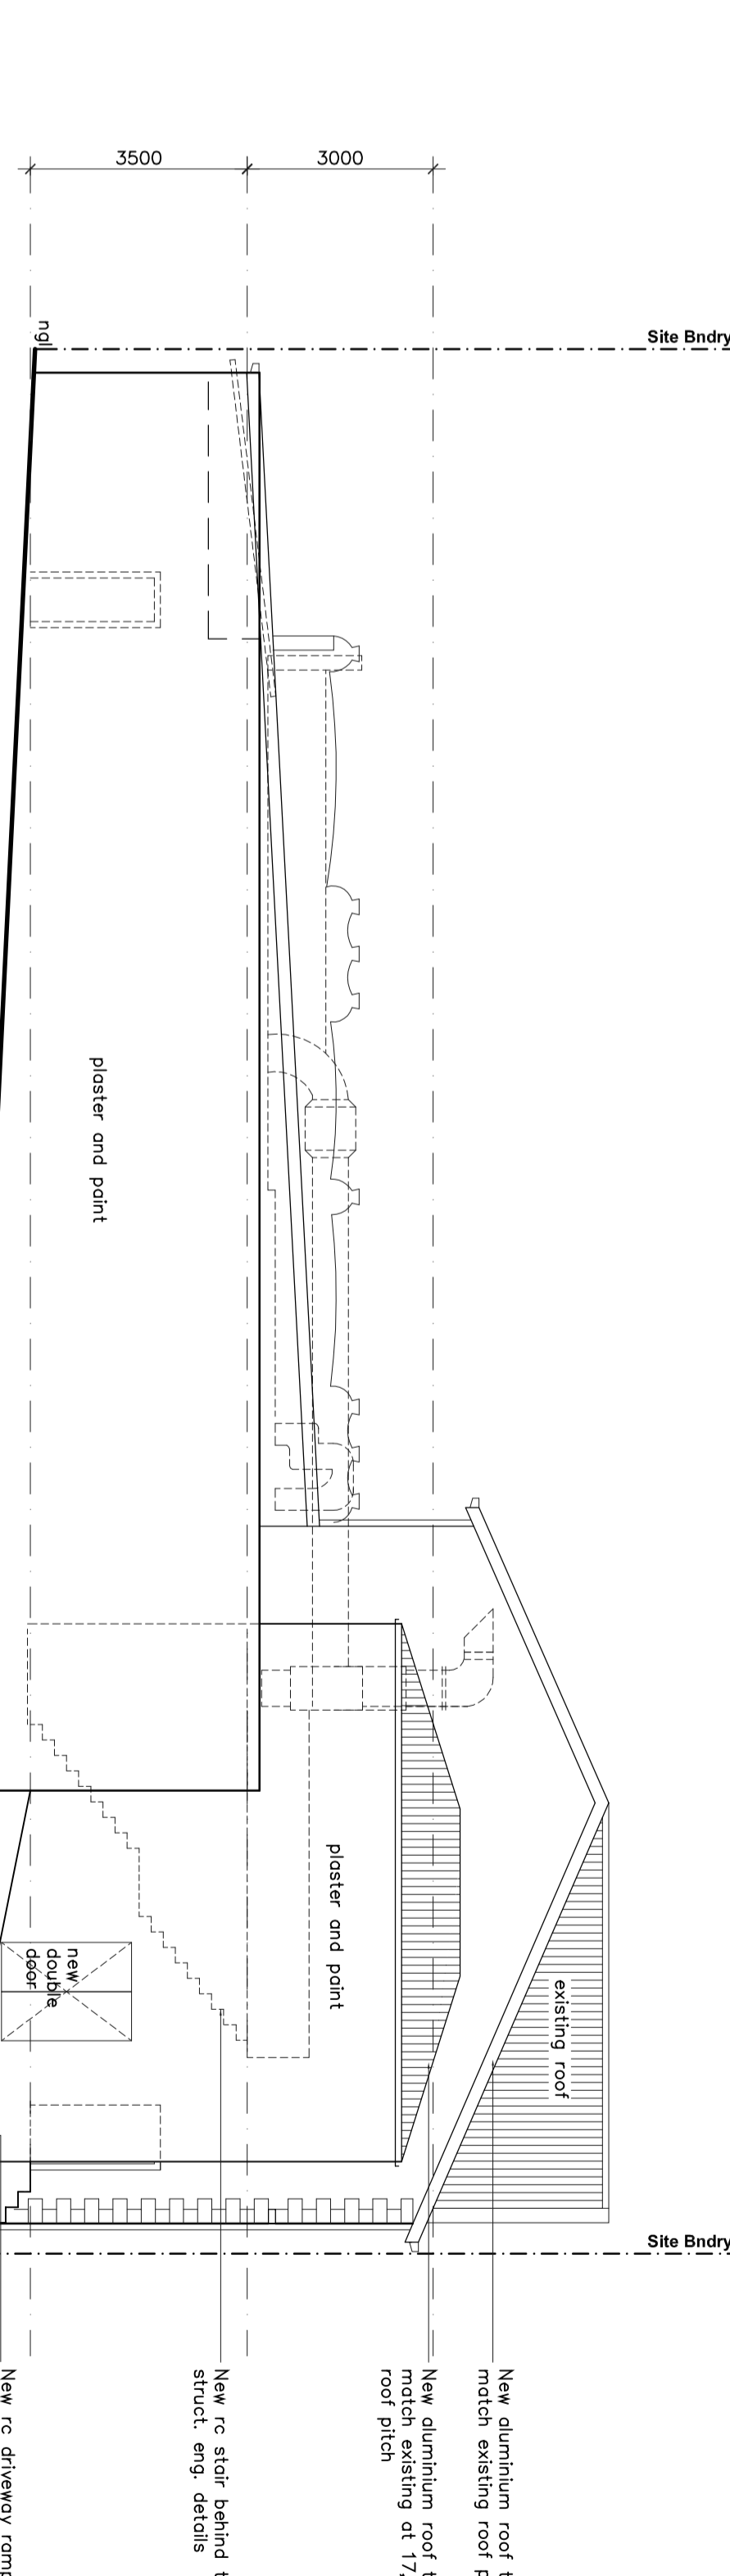

SOUTH ELEVATION
SCALE 1:100

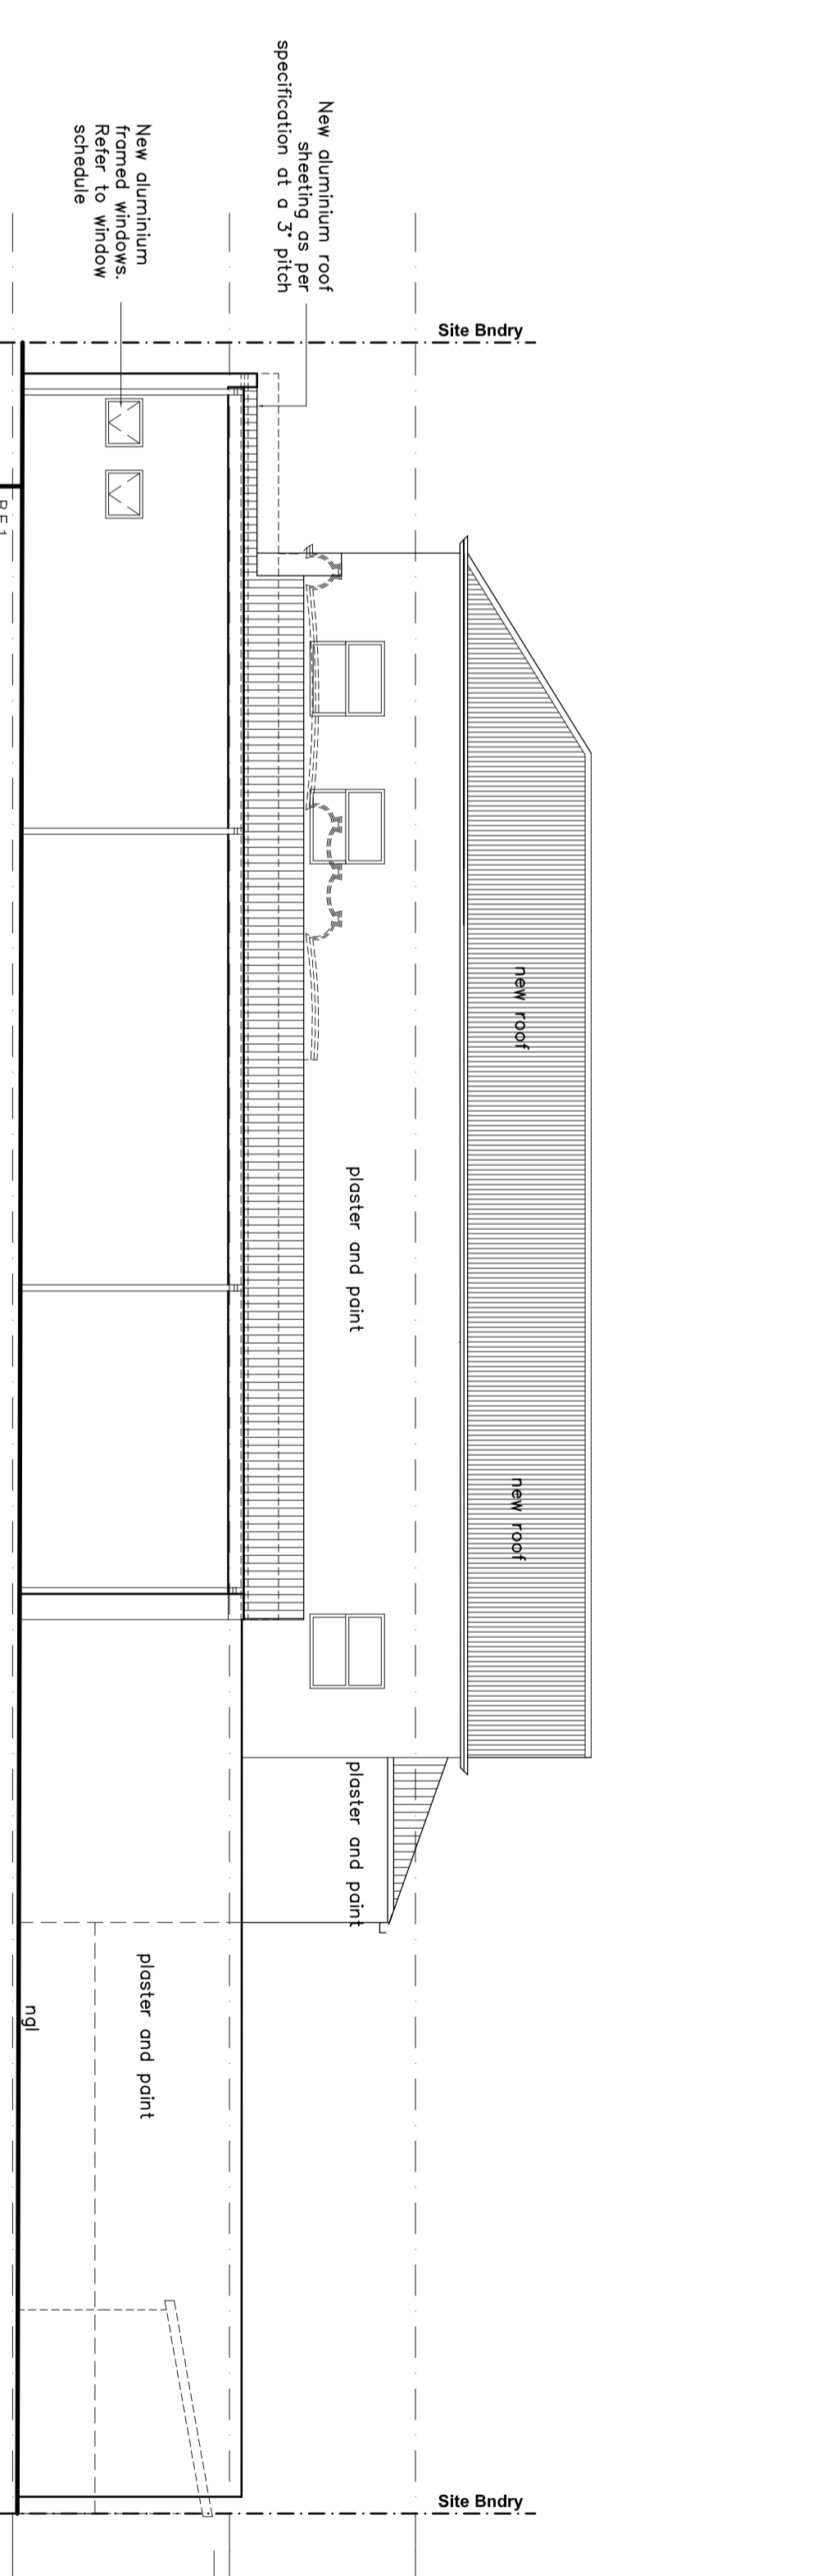

WEST ELEVATION
SCALE 1:100

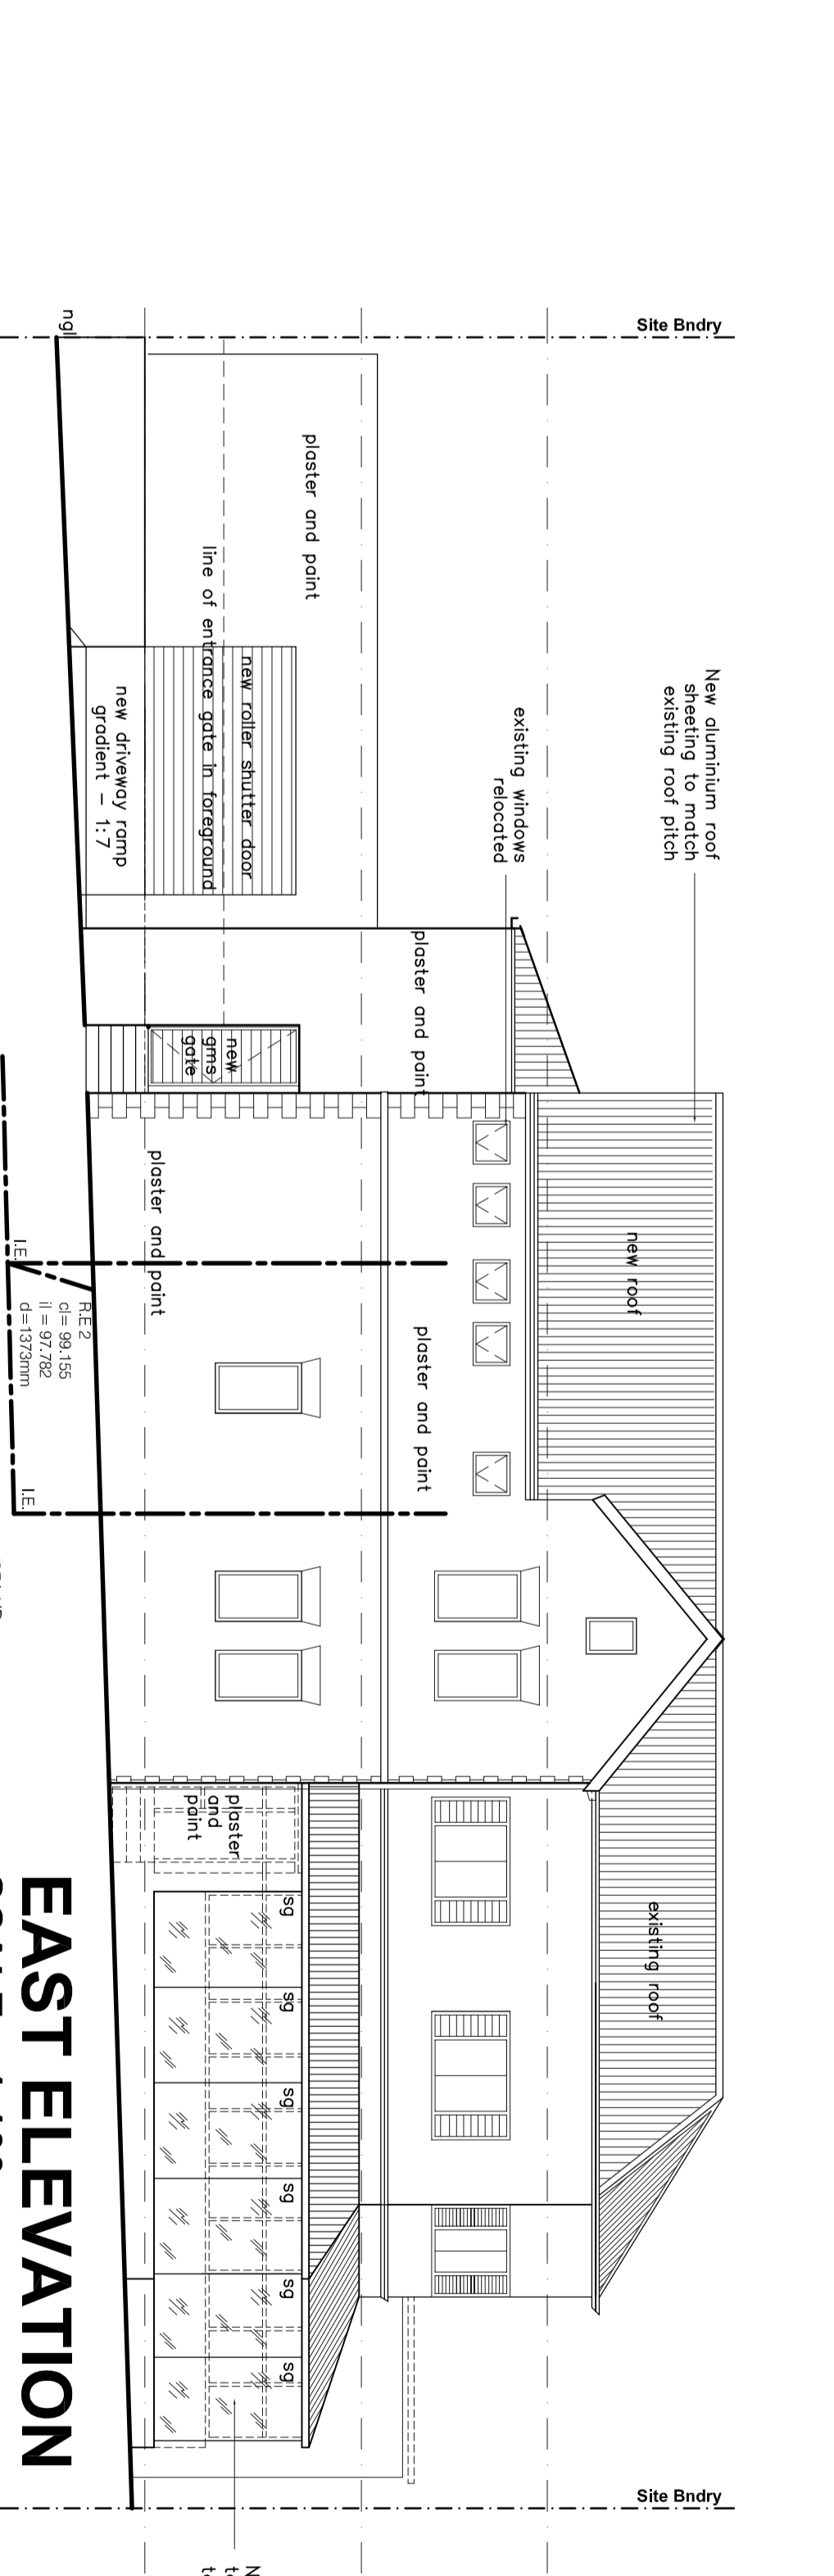

EAST ELEVATION
SCALE 1:100

GENERAL NOTES:-

1. ALL WORK TO BE IN ACCORDANCE WITH THE NATIONAL BUILDING REGULATIONS.
2. ALL CONSTRUCTION SHALL BE TO BE IN ACCORDANCE WITH THE NATIONAL BUILDING REGULATIONS.
3. ALL CONSTRUCTION SHALL BE TO BE IN ACCORDANCE WITH THE NATIONAL BUILDING REGULATIONS.
4. ANY DISCREPANCIES ARE TO BE REPORTED TO THE ARCHITECT PRIOR TO CONSTRUCTION.
5. ALL DIMENSIONS TO BE ESTABLISHED ON SITE BY CONTRACTOR PRIOR TO CONSTRUCTION.

WALLS:-

1. ALL WORK TO BE IN ACCORDANCE WITH THE NATIONAL BUILDING REGULATIONS.
2. ALL CONSTRUCTION SHALL BE TO BE IN ACCORDANCE WITH THE NATIONAL BUILDING REGULATIONS.
3. ALL CONSTRUCTION SHALL BE TO BE IN ACCORDANCE WITH THE NATIONAL BUILDING REGULATIONS.
4. ANY DISCREPANCIES ARE TO BE REPORTED TO THE ARCHITECT PRIOR TO CONSTRUCTION.
5. ALL DIMENSIONS TO BE ESTABLISHED ON SITE BY CONTRACTOR PRIOR TO CONSTRUCTION.

BOUNDARY WALLS:-

1. ALL WORK TO BE IN ACCORDANCE WITH THE NATIONAL BUILDING REGULATIONS.
2. ALL CONSTRUCTION SHALL BE TO BE IN ACCORDANCE WITH THE NATIONAL BUILDING REGULATIONS.
3. ALL CONSTRUCTION SHALL BE TO BE IN ACCORDANCE WITH THE NATIONAL BUILDING REGULATIONS.
4. ANY DISCREPANCIES ARE TO BE REPORTED TO THE ARCHITECT PRIOR TO CONSTRUCTION.
5. ALL DIMENSIONS TO BE ESTABLISHED ON SITE BY CONTRACTOR PRIOR TO CONSTRUCTION.

Ceilings:-

1. ALL WORK TO BE IN ACCORDANCE WITH THE NATIONAL BUILDING REGULATIONS.
2. ALL CONSTRUCTION SHALL BE TO BE IN ACCORDANCE WITH THE NATIONAL BUILDING REGULATIONS.
3. ALL CONSTRUCTION SHALL BE TO BE IN ACCORDANCE WITH THE NATIONAL BUILDING REGULATIONS.
4. ANY DISCREPANCIES ARE TO BE REPORTED TO THE ARCHITECT PRIOR TO CONSTRUCTION.
5. ALL DIMENSIONS TO BE ESTABLISHED ON SITE BY CONTRACTOR PRIOR TO CONSTRUCTION.

CONCRETE:-

1. ALL WORK TO BE IN ACCORDANCE WITH THE NATIONAL BUILDING REGULATIONS.
2. ALL CONSTRUCTION SHALL BE TO BE IN ACCORDANCE WITH THE NATIONAL BUILDING REGULATIONS.
3. ALL CONSTRUCTION SHALL BE TO BE IN ACCORDANCE WITH THE NATIONAL BUILDING REGULATIONS.
4. ANY DISCREPANCIES ARE TO BE REPORTED TO THE ARCHITECT PRIOR TO CONSTRUCTION.
5. ALL DIMENSIONS TO BE ESTABLISHED ON SITE BY CONTRACTOR PRIOR TO CONSTRUCTION.

WINDOWS:-

1. ALL WORK TO BE IN ACCORDANCE WITH THE NATIONAL BUILDING REGULATIONS.
2. ALL CONSTRUCTION SHALL BE TO BE IN ACCORDANCE WITH THE NATIONAL BUILDING REGULATIONS.
3. ALL CONSTRUCTION SHALL BE TO BE IN ACCORDANCE WITH THE NATIONAL BUILDING REGULATIONS.
4. ANY DISCREPANCIES ARE TO BE REPORTED TO THE ARCHITECT PRIOR TO CONSTRUCTION.
5. ALL DIMENSIONS TO BE ESTABLISHED ON SITE BY CONTRACTOR PRIOR TO CONSTRUCTION.

HEALTH/ DRAINAGE NOTES:-

1. ALL WORK TO BE IN ACCORDANCE WITH THE NATIONAL BUILDING REGULATIONS.
2. ALL CONSTRUCTION SHALL BE TO BE IN ACCORDANCE WITH THE NATIONAL BUILDING REGULATIONS.
3. ALL CONSTRUCTION SHALL BE TO BE IN ACCORDANCE WITH THE NATIONAL BUILDING REGULATIONS.
4. ANY DISCREPANCIES ARE TO BE REPORTED TO THE ARCHITECT PRIOR TO CONSTRUCTION.
5. ALL DIMENSIONS TO BE ESTABLISHED ON SITE BY CONTRACTOR PRIOR TO CONSTRUCTION.

OIL, SAND & GREASE TRAP NOTES

1. ALL WORK TO BE IN ACCORDANCE WITH THE NATIONAL BUILDING REGULATIONS.
2. ALL CONSTRUCTION SHALL BE TO BE IN ACCORDANCE WITH THE NATIONAL BUILDING REGULATIONS.
3. ALL CONSTRUCTION SHALL BE TO BE IN ACCORDANCE WITH THE NATIONAL BUILDING REGULATIONS.
4. ANY DISCREPANCIES ARE TO BE REPORTED TO THE ARCHITECT PRIOR TO CONSTRUCTION.
5. ALL DIMENSIONS TO BE ESTABLISHED ON SITE BY CONTRACTOR PRIOR TO CONSTRUCTION.

FIRE NOTES

1. ALL WORK TO BE IN ACCORDANCE WITH THE NATIONAL BUILDING REGULATIONS.
2. ALL CONSTRUCTION SHALL BE TO BE IN ACCORDANCE WITH THE NATIONAL BUILDING REGULATIONS.
3. ALL CONSTRUCTION SHALL BE TO BE IN ACCORDANCE WITH THE NATIONAL BUILDING REGULATIONS.
4. ANY DISCREPANCIES ARE TO BE REPORTED TO THE ARCHITECT PRIOR TO CONSTRUCTION.
5. ALL DIMENSIONS TO BE ESTABLISHED ON SITE BY CONTRACTOR PRIOR TO CONSTRUCTION.

eminen
ARCHITECTS

171 ARGYLE ROAD, DURBAN
P.O. BOX 202
DURBAN
TEL: 031 5588883
FAX: 031 5588883
E-MAIL: info@eminent.co.za

PROPOSED ADDITIONS & ALTERATIONS
TO CONTINENTAL BUTCHERBAKERDELLI
AT 171 ARGYLE ROAD,
REM OF 1104 OF DURBAN

DATE: 15-MAR-2011
SCALE: 1:100