


GROUND FLOOR PLAN

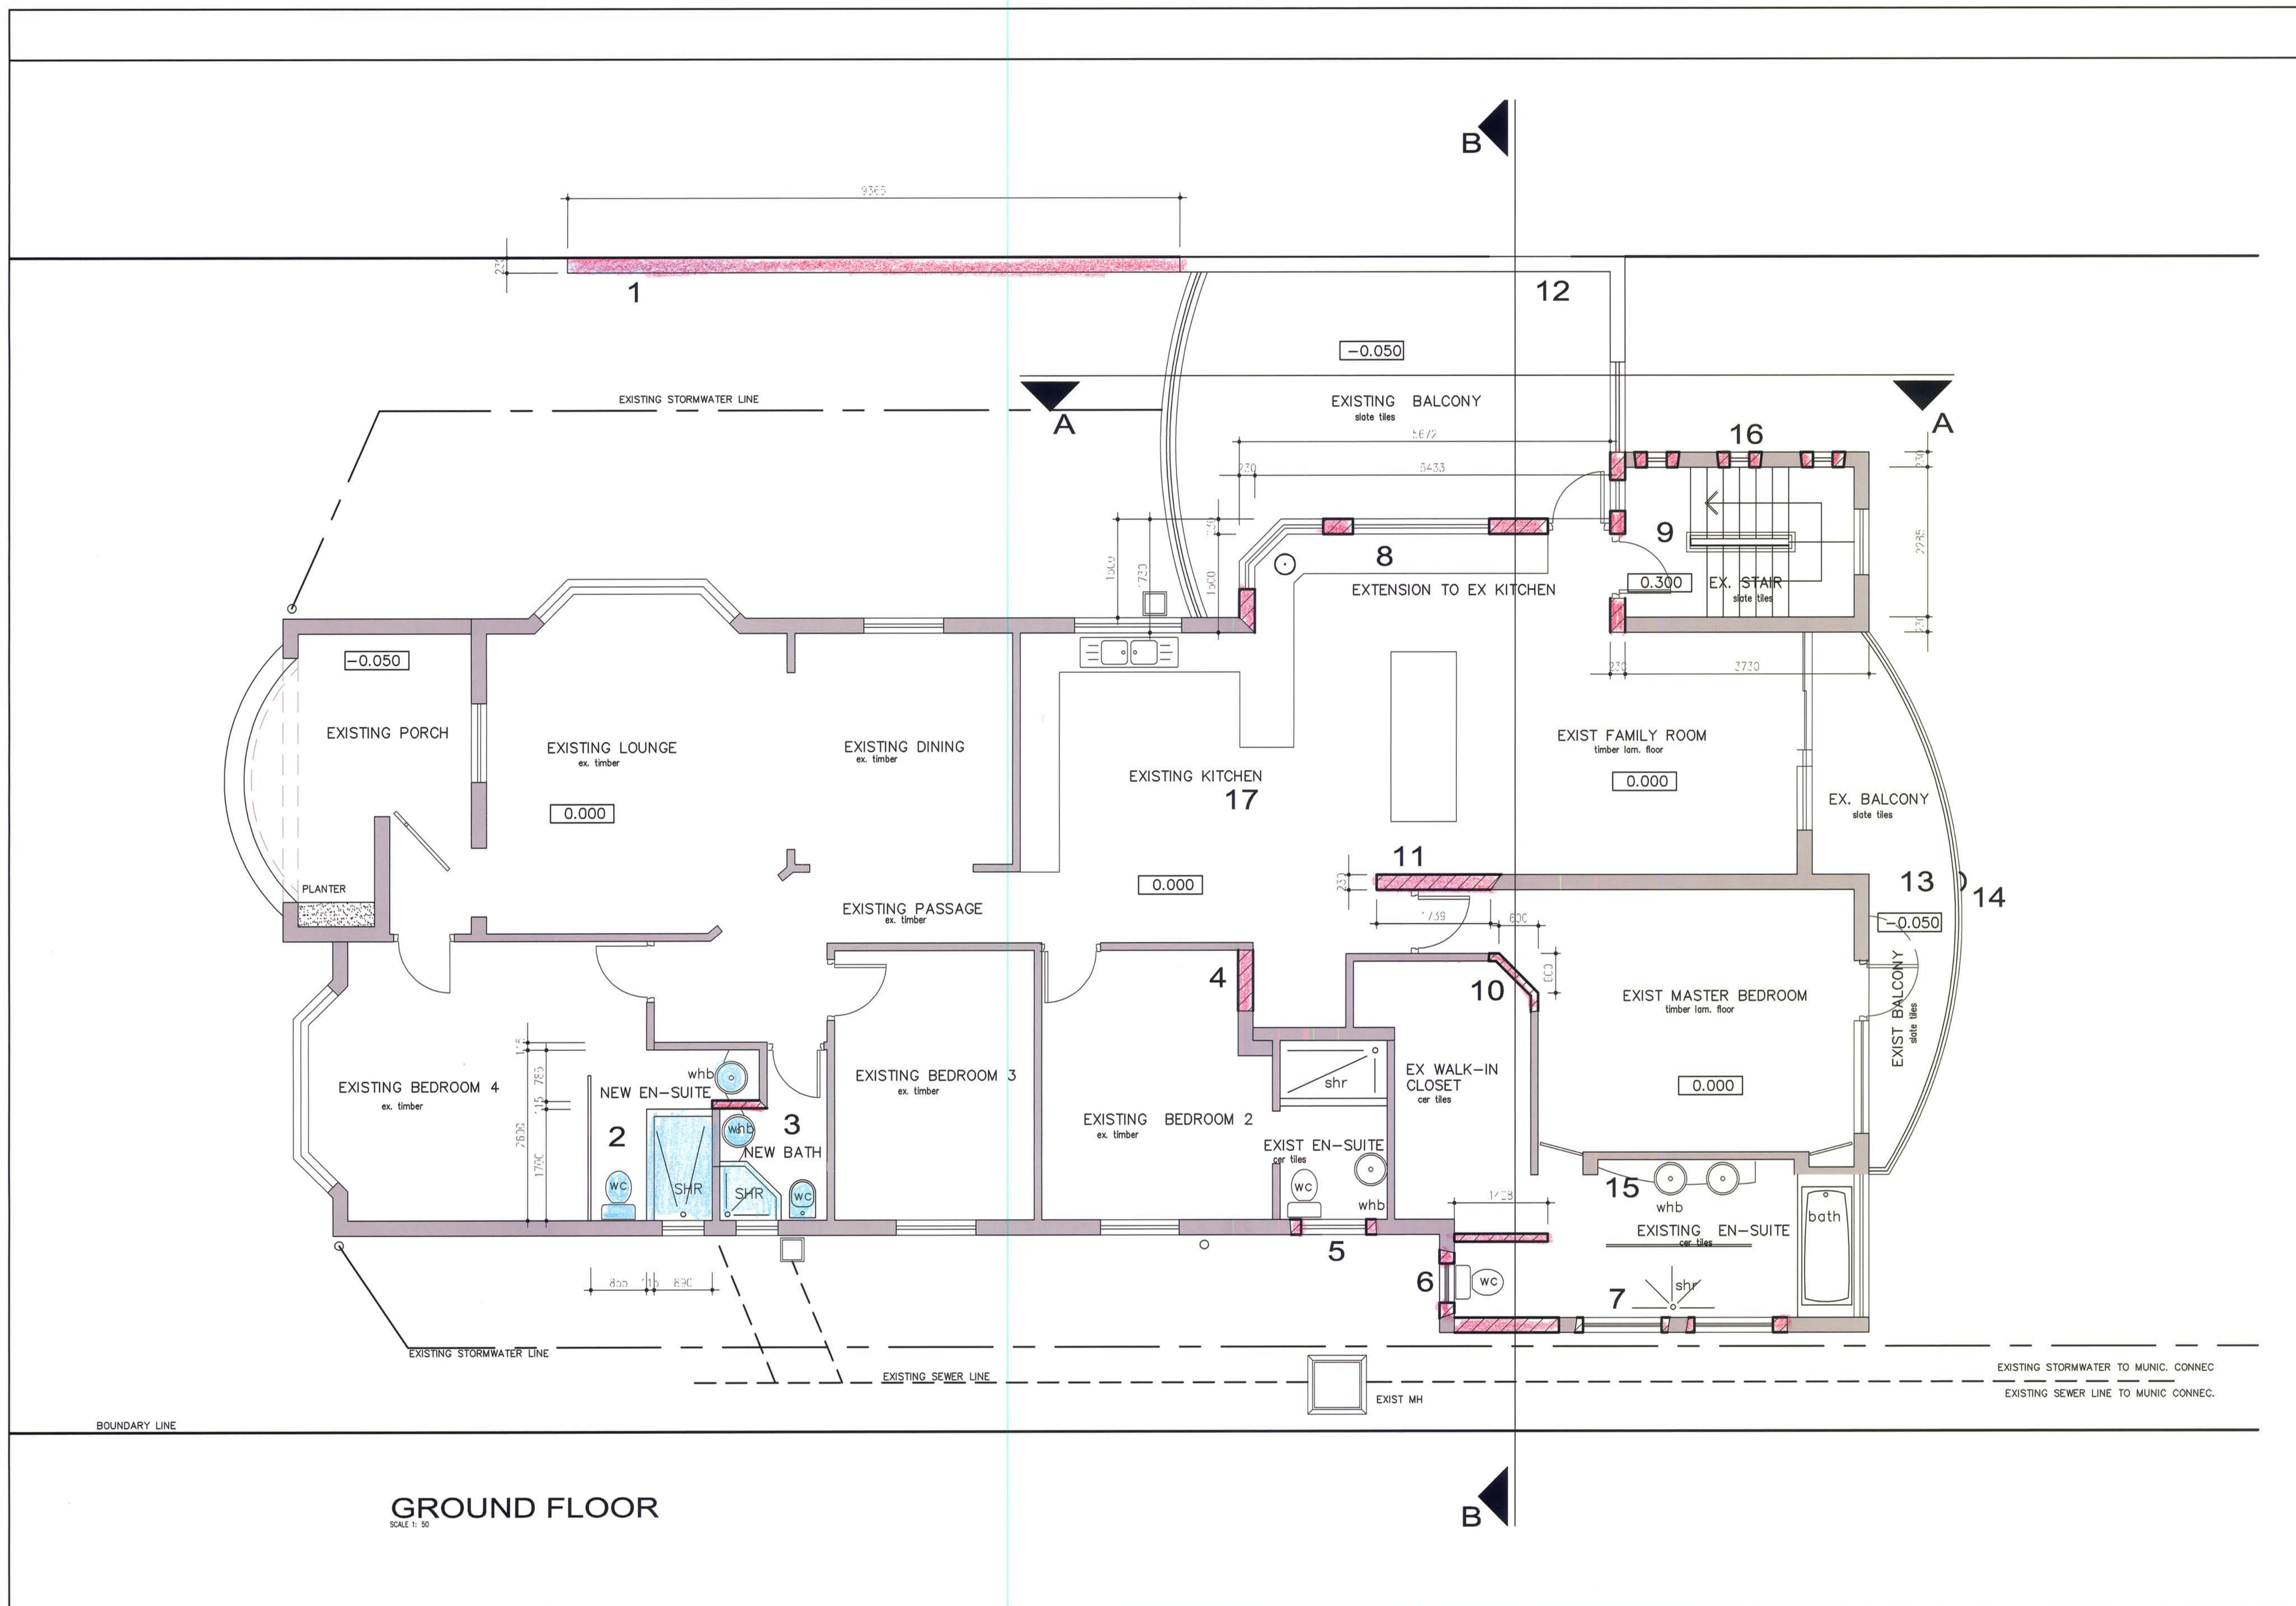

GROUND FLOOR  
SCALE 1:50


THIS DRAWING IS THE PROPERTY OF DESIGN SQUARE  
COPYRIGHT PATENTS AND ALL INDUSTRIAL RIGHTS RESERVED

GENERAL  
1. ALL WRITTEN DIMENSIONS TO TAKE PREFERENCE OVER  
SCALED DIMENSIONS  
2. ALL LEVELS AND DIMENSIONS TO BE CHECKED ON SITE  
BEFORE ANY WORK COMMENCES

LIST OF DEVIATIONS TO Plan No. 194/02/10			
No.	DESCRIPTION	No.	DESCRIPTION
1	BOUNDARY WALL EXTENDED	11	WALL EXTENDED
2	NEW EN-SUITE TO BEDROOM 4	12	BRAAI AREA OMITTED
3	EN-SUITE NOW BATH	13	SCREEN WALL OMITTED
4	DOOR RE-POSITIONED	14	NEW #300 CONC. COL.
5	WINDOW SIZE CHANGED	15	CAVITY WALL OMITTED
6	NEW WINDOW TO EN-SUITE	16	WINDOW SIZE/POSITION & NO OFF CHANGED
7	WINDOWS RE-POSITIONED	17	KITCHEN LAYOUT CHANGED
8	EXISTING KITCHEN EXTENDED	18	NEW GUEST TOILET BELOW STAIR
9	DIRECTION OF STAIR CHANGED		
10	WALL CUT BACK AT 45°		
		19	DOOR POSITION CHANGED
		20	DOOR SWING CHANGED
		21	STAIR POSITION CHANGED
		22	ROOF DESIGN CHANGED
		23	BALUS WALL OMITTED
		24	FLOOR LEVELS CHANGED

156 KILLIN ROAD  
WESTVALE, DURBAN

TEL: 031 2623960  
CELL: 082 8525 234

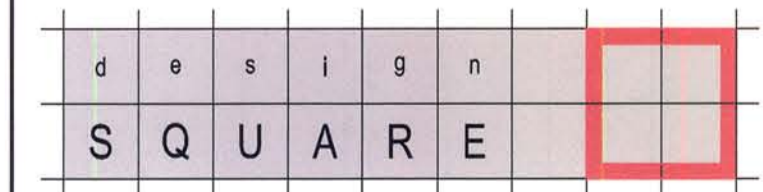

PROJECT  
ERF 5246  
23 PRINCESS ALICE AVENUE  
GLENWOOD  
DURBAN

RATE NUMBER : 03-15055080-0

DEVIATION TO Plan No. 194/02/10

GROUND FLOOR PLAN

CLIENT Mr A Naidoo & Ms K Reddy

SIGNED

DESIGNED	NA
PROF. REG. NO.	ST 1463
DRAWN	NA
CHECKED	KB
DATE	Jan 2012
CAD REF.	0514-0-001
ARCHITECTURAL DRAWING No.	DS0520
SHEET	002
REV.	000