



SOUTH ELEVATION

SCALE 1:100

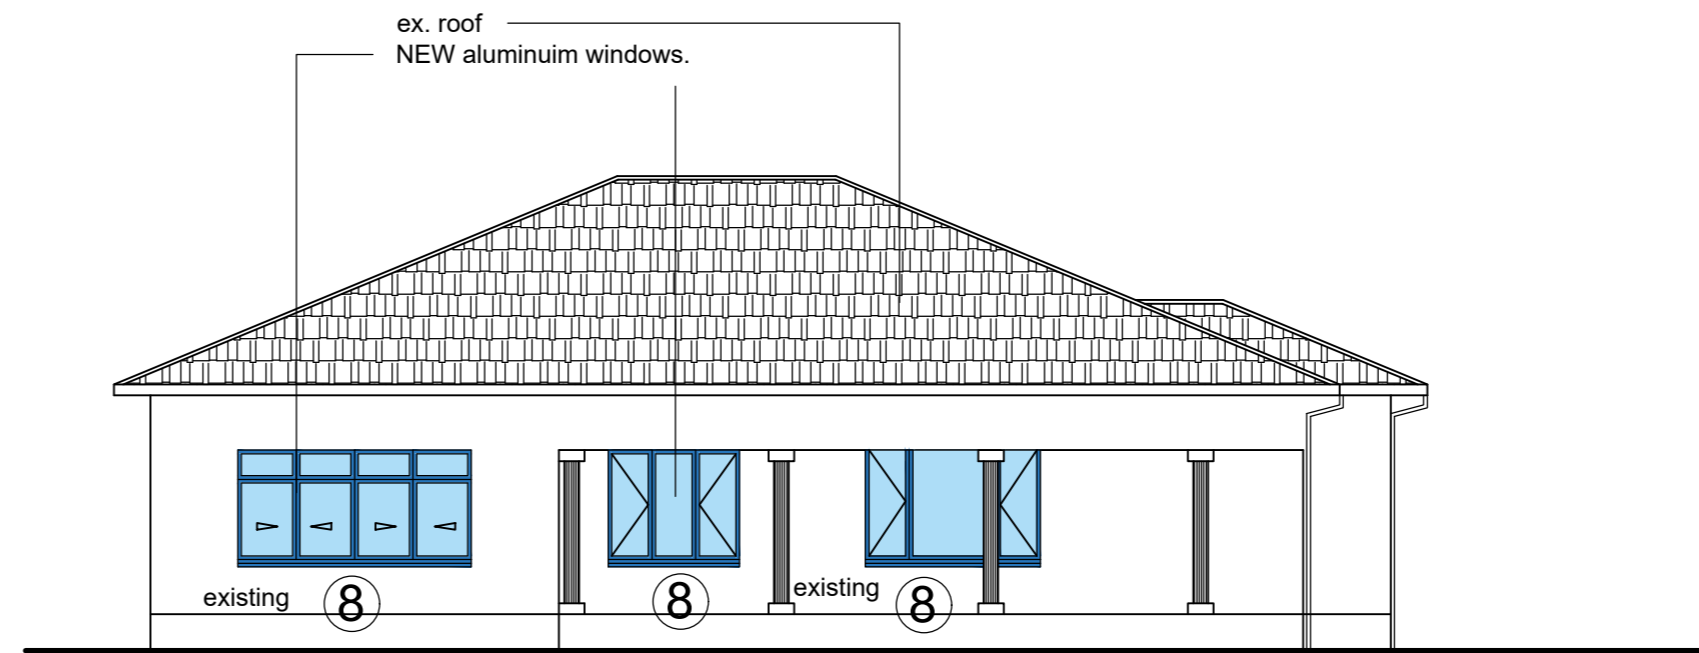


NORTH ELEVATION

SCALE 1:100

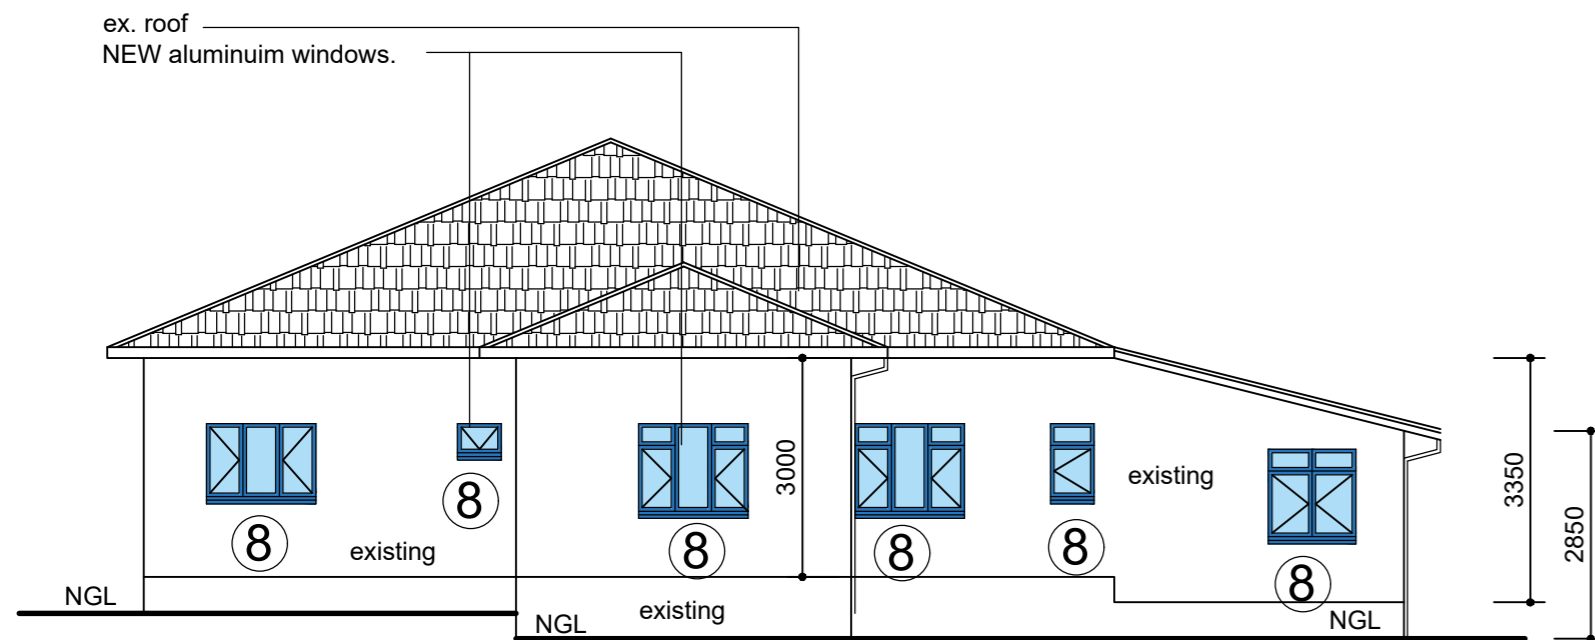


WEST ELEVATION

SCALE 1:100

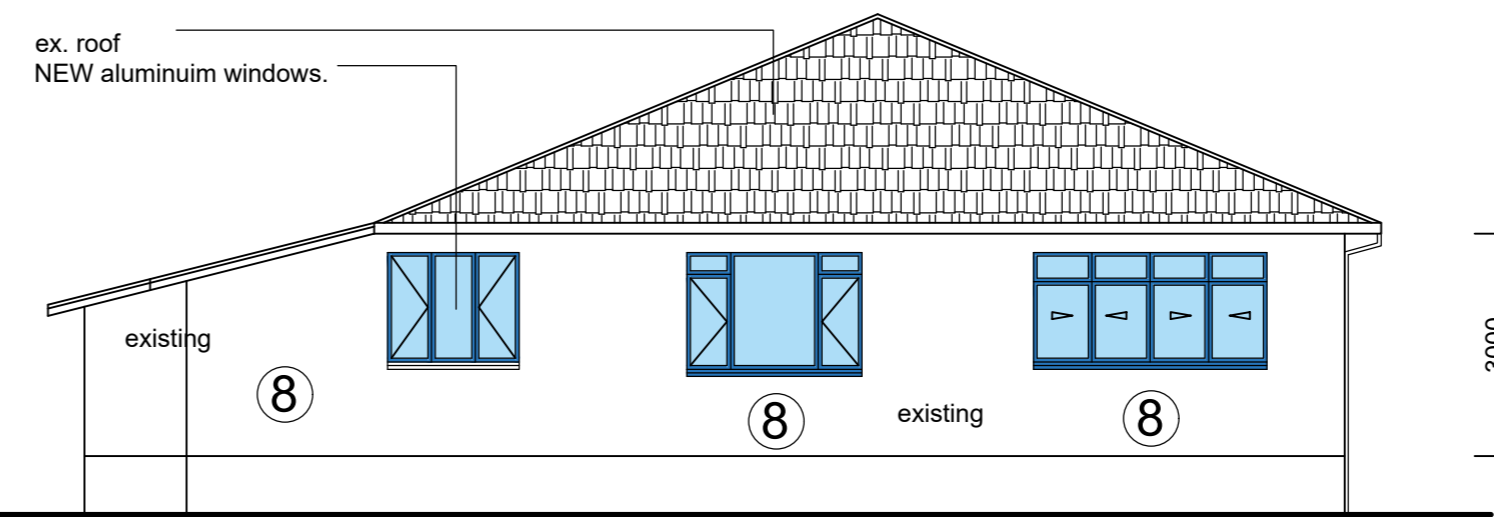


EAST ELEVATION

SCALE 1:100

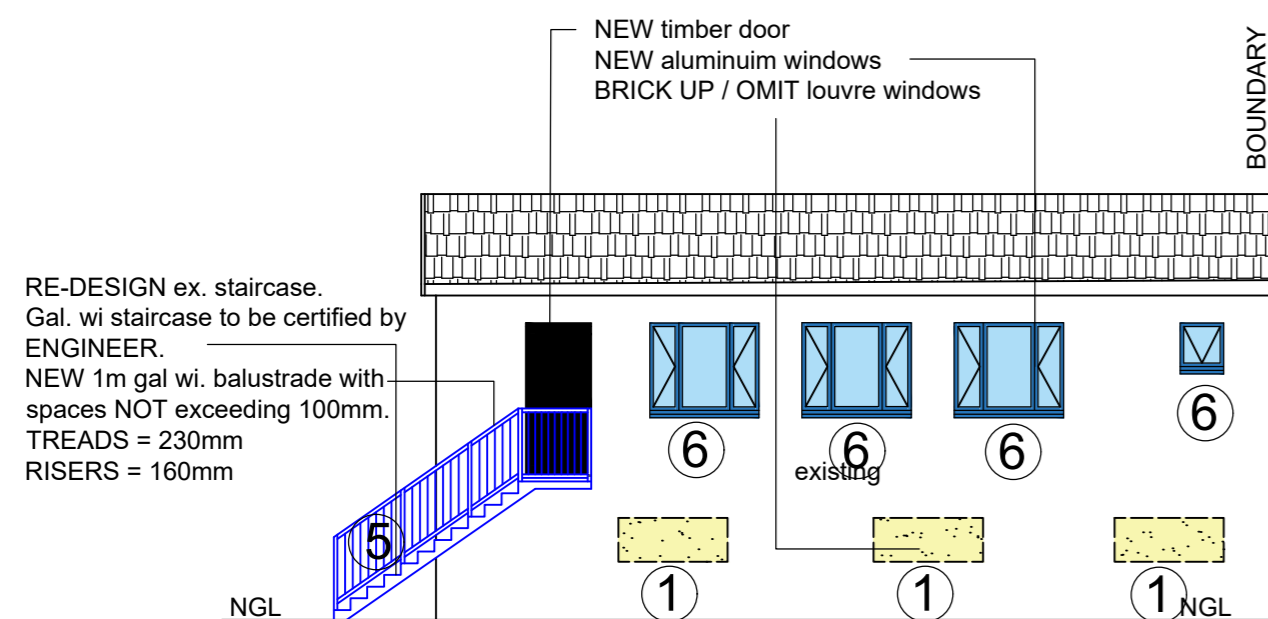

WEST ELEVATION

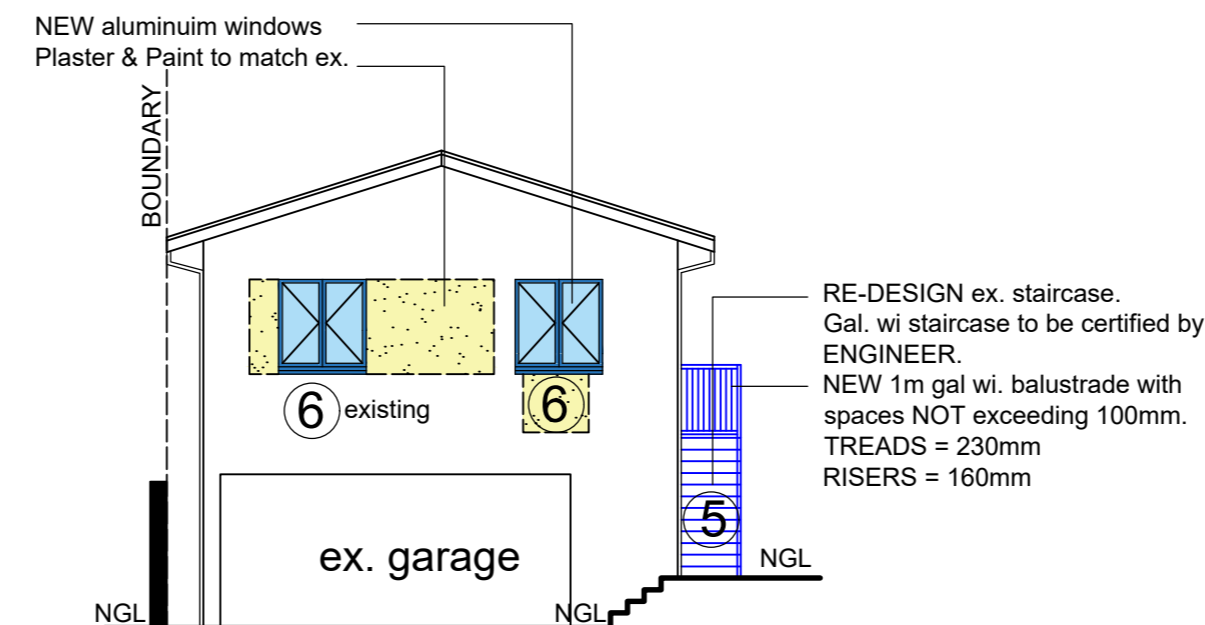

NORTH ELEVATION

ADDITIONAL AREA: 6.20 SQ.M

0824512165

OWNERS SIGNATURE

TELEPHONE No:

DEVIATIONS TO APPROVED

PLAN NO:450/10/06

AT 10 BECKENHAM PLACE

ON 56 OF ERF 958

DURBAN NORTH

FOR L.KINGHORN

GRAHAM BRAUM

ARCHITECTURAL DESIGNER

Pr.S.Arch.T

REG NO: ST0010

13 HELEN JOSEPH ROAD

TEL: 031 2054142

DURBAN

CELL: 0824540441

4001

EMAIL: gpbdesigners@gmail.com

SCALE : 1 IN 100

DESIGNER : G.P.BRAUM

DRAWN : B.M.BRAUM

DATE : SEPTEMBER 2022

DRAWING NO: 6705/22/1 of 2