



SITE PLAN
 scale: 1" = 40'
 registered description subs 3 of 1,
 and rem of 1 lot 15 of block 1 of townlands
 total new area 645 sq.ft.

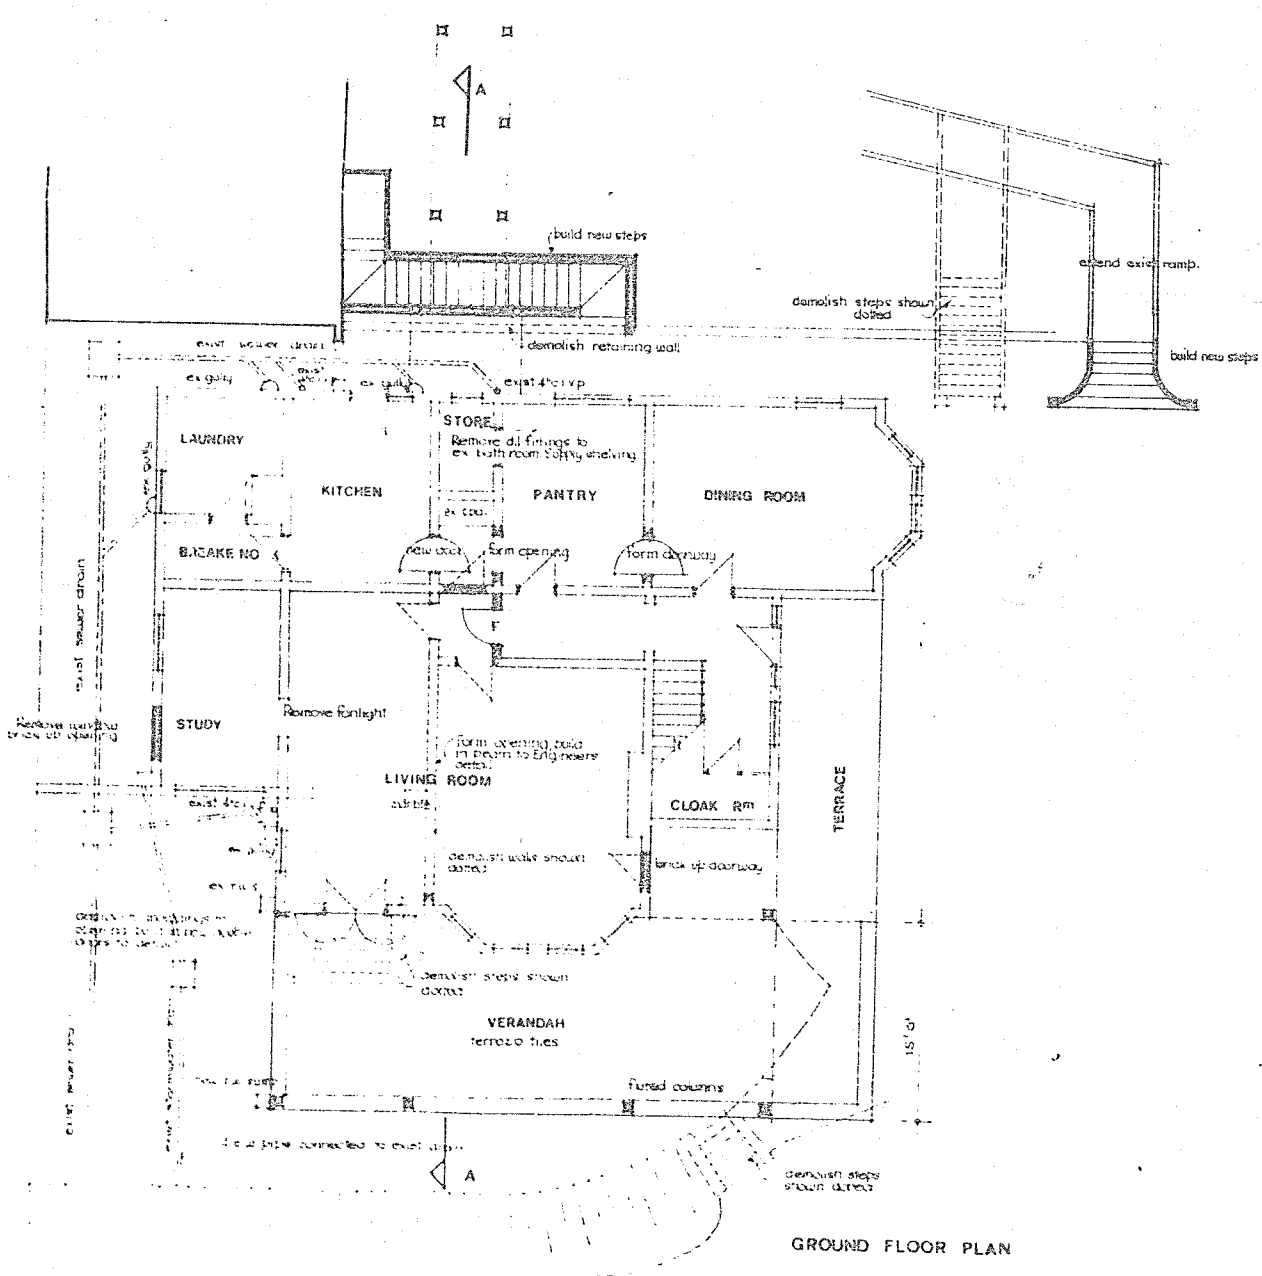

GROUND FLOOR PLAN

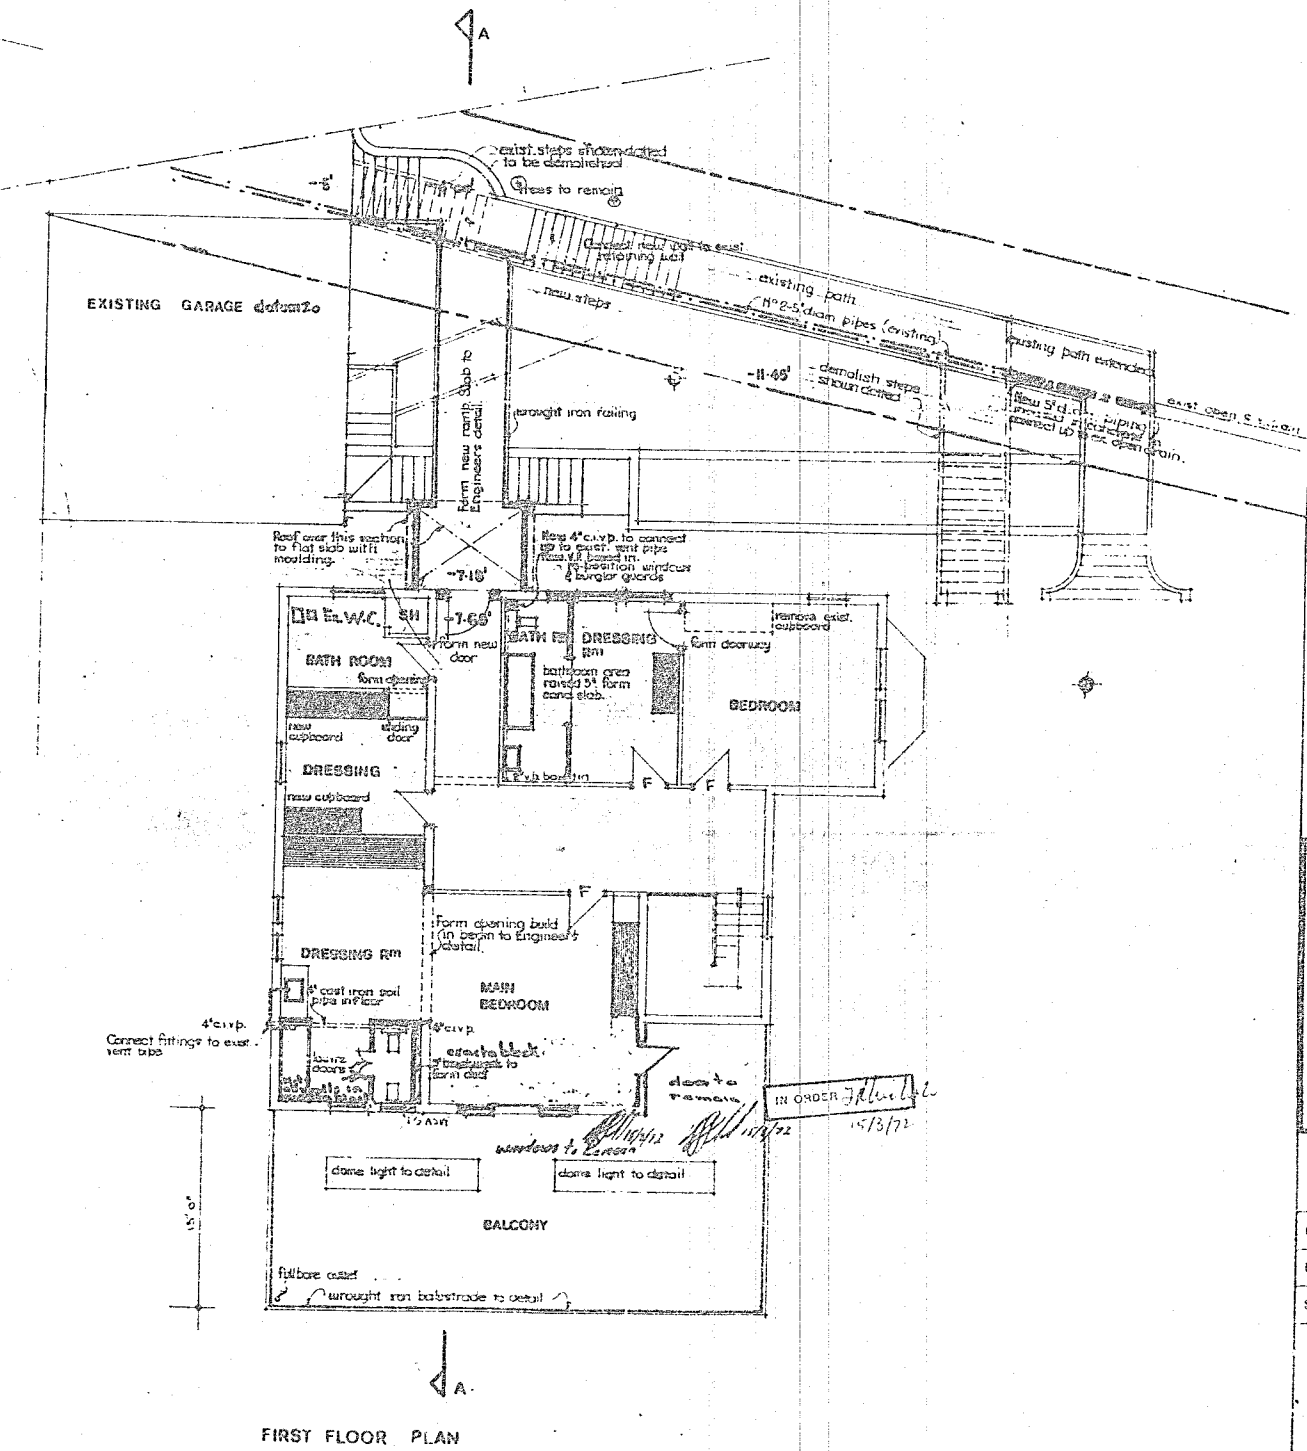

FIRST FLOOR PLAN

SHEET 1/2 COPY 3
CITY OF DURBAN
 PLAN NO. 164/4/71
 APPROVED
 C. G. HANDS DATE 20 JUL 1971
 CITY ENGINEER PER [Signature]

TOWN PLANNING SECTION
 APPROVED
 DATE 22 APR 1971
 SIGNATURE [Signature]

R/C DETAILS REQUIRED

22 Haralodene Rd.
 1st floor

PER ACC 03/1971
 REVISION 0013
AMENDMENT APPROVAL
 C. G. HANDS
 CITY ENGINEER

| NO. | DATE & DESCRIPTION |
|-----|--------------------|
| | |

ALTERATIONS & ADDITIONS TO RESIDENCE AT 22 HARALODENE RD. FOR W.L. HANCOCK ESQ.

| | |
|-------------------|--------------|
| DRAWN [Signature] | JOB NO. 2853 |
| DATE 11-3-71 | DWG. NO. 3 |
| SCALE 1/8" = 1' | CODE |

Franklin, Gerland & Gibson
 Architects m.m.a.
 500 Stead Street
 313 6th Street
 Telephone 010786
 151 Jergon Street
 Telephone 21820

